

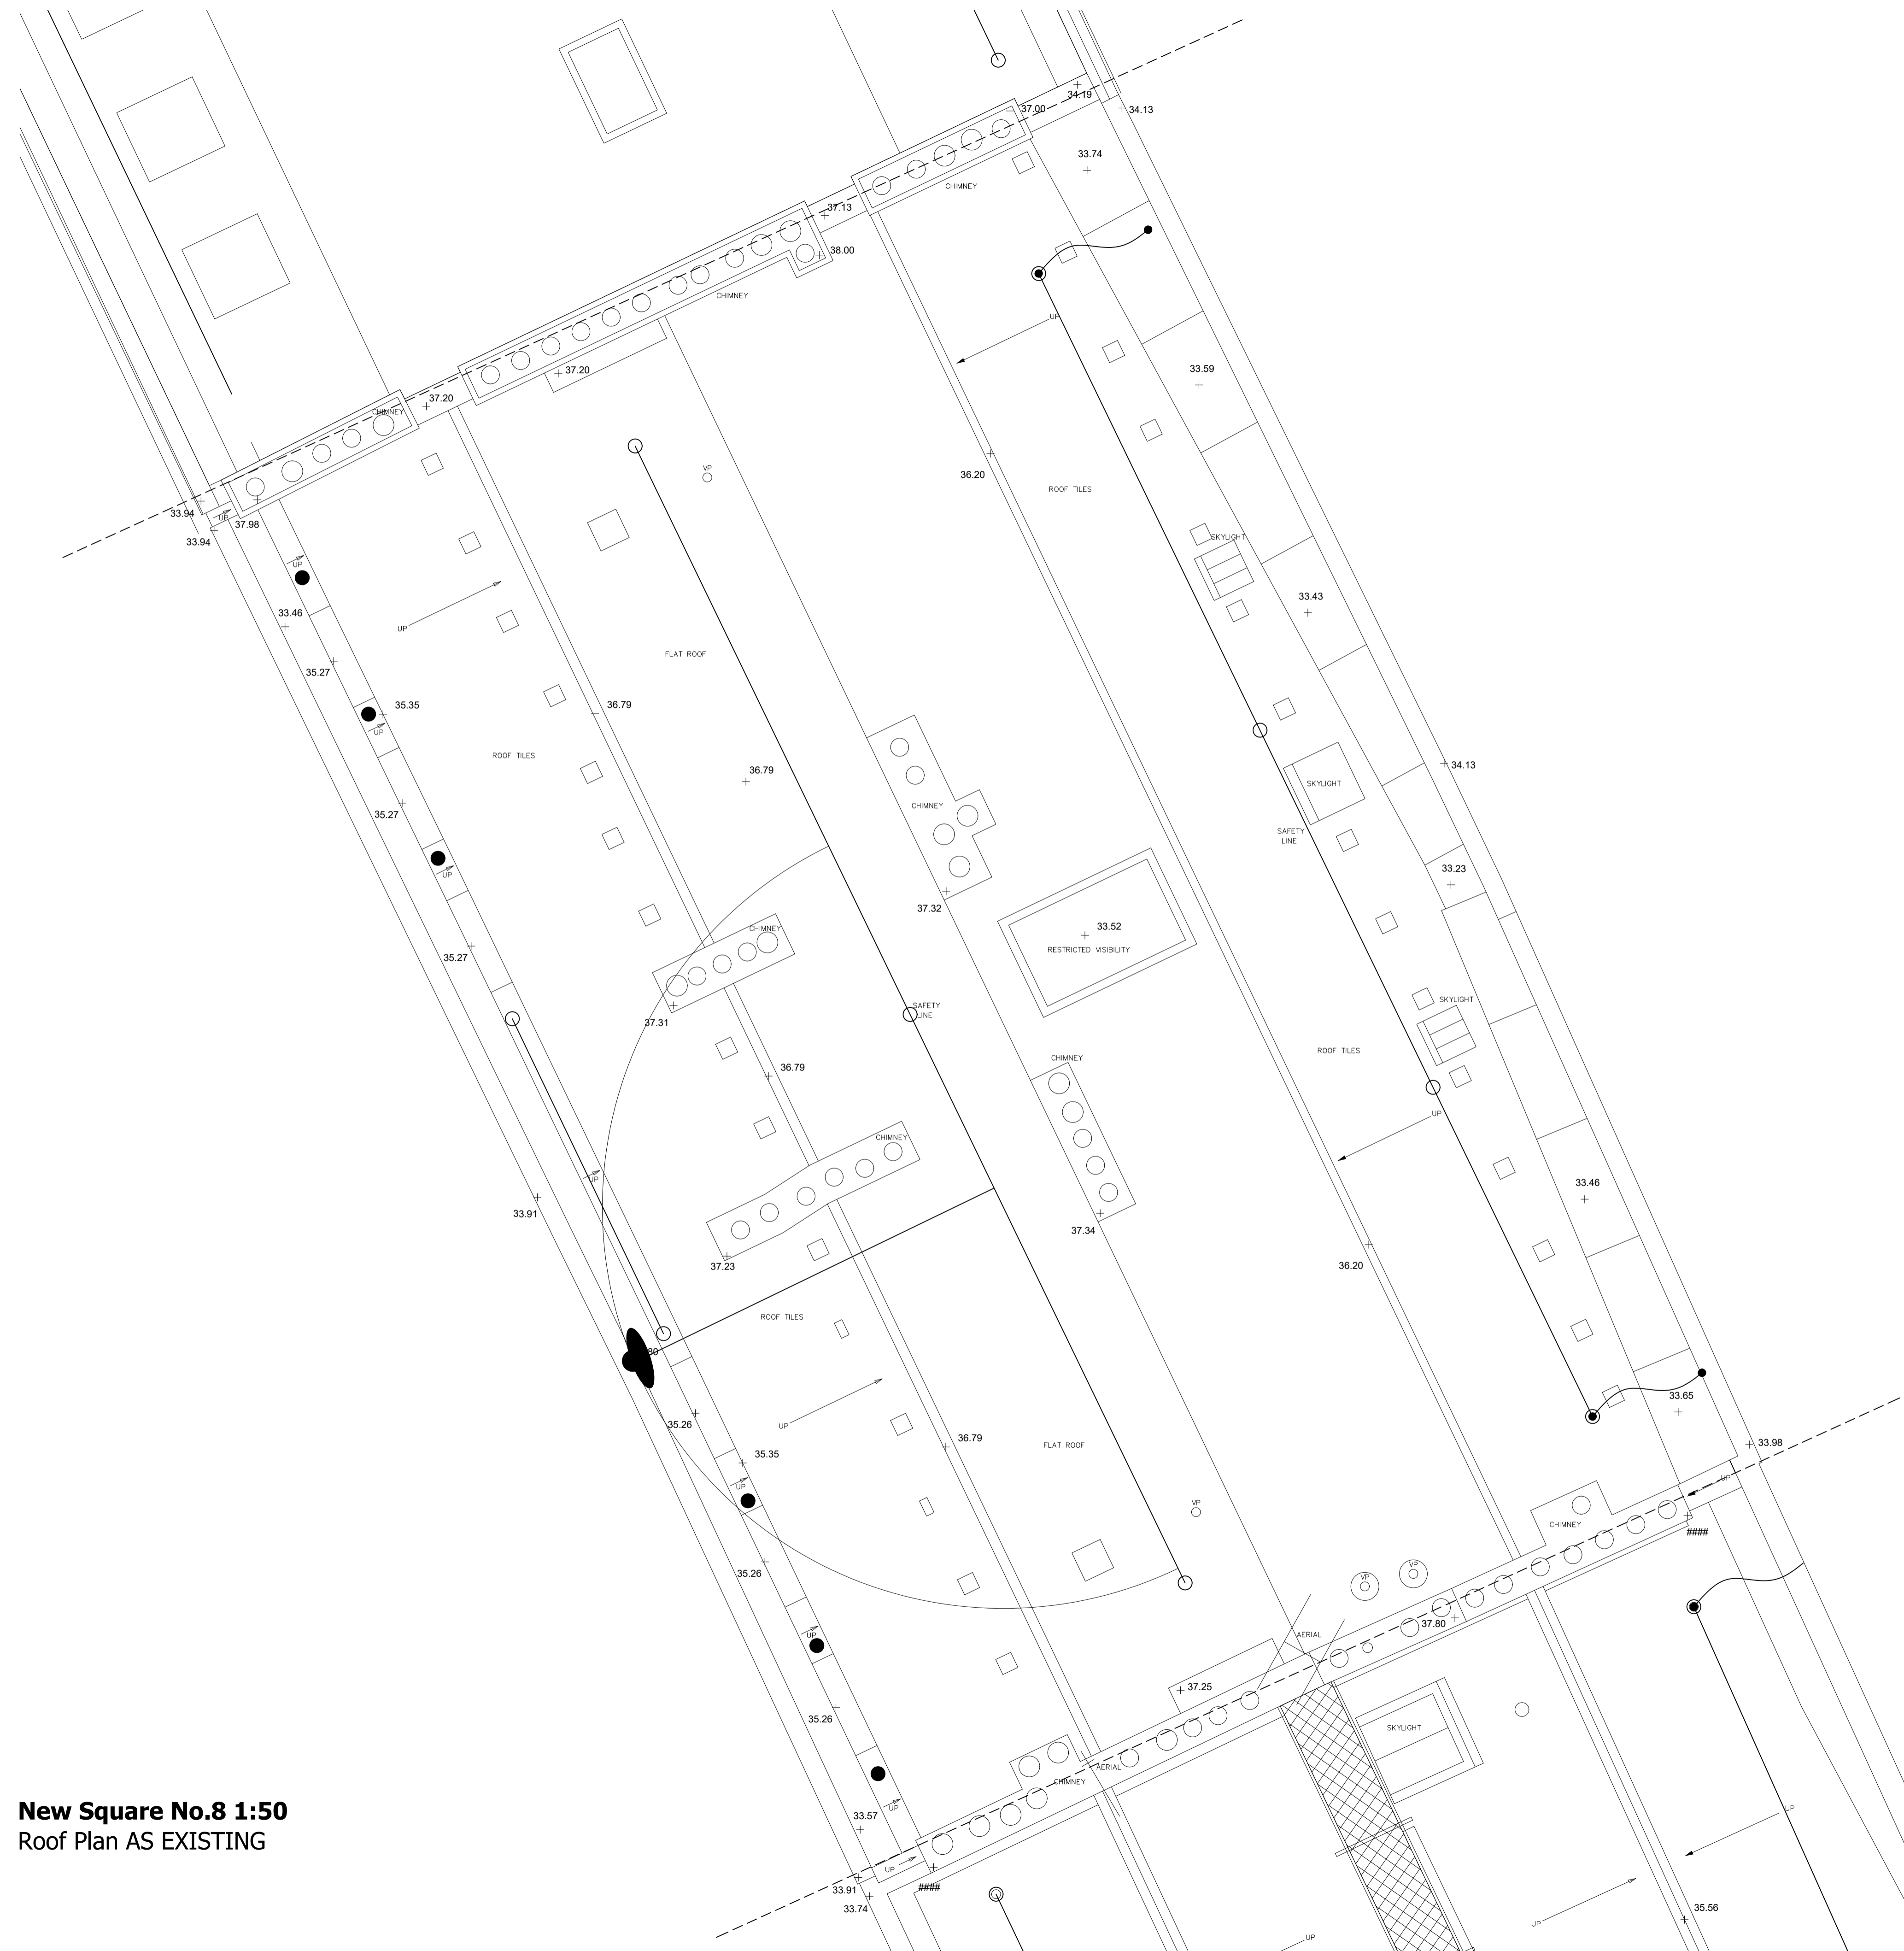
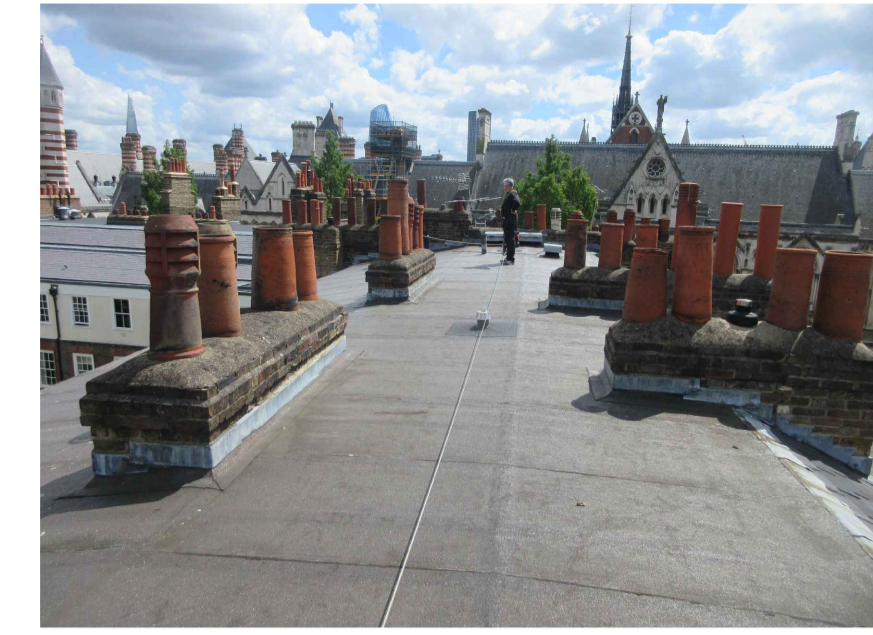



Images

 

New Square No.8 1:50
Roof Plan AS EXISTING

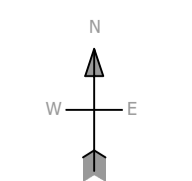

Drawn JW	Rev 04/20	Notes For List B / Faculty and Tender
Job No 0400	Job LINCOLN'S INN - NEW SQUARE	
Fig No 158	Title NRB Roof Plan AS EXISTING	
Scale 1:50 at A1	 <p>This document is copyright and the property of Chartery Conservation Architects Ltd. Any copies of this drawing, made by any method must also include a copy of this note. ©Chartery Conservation Architects Ltd</p>	