

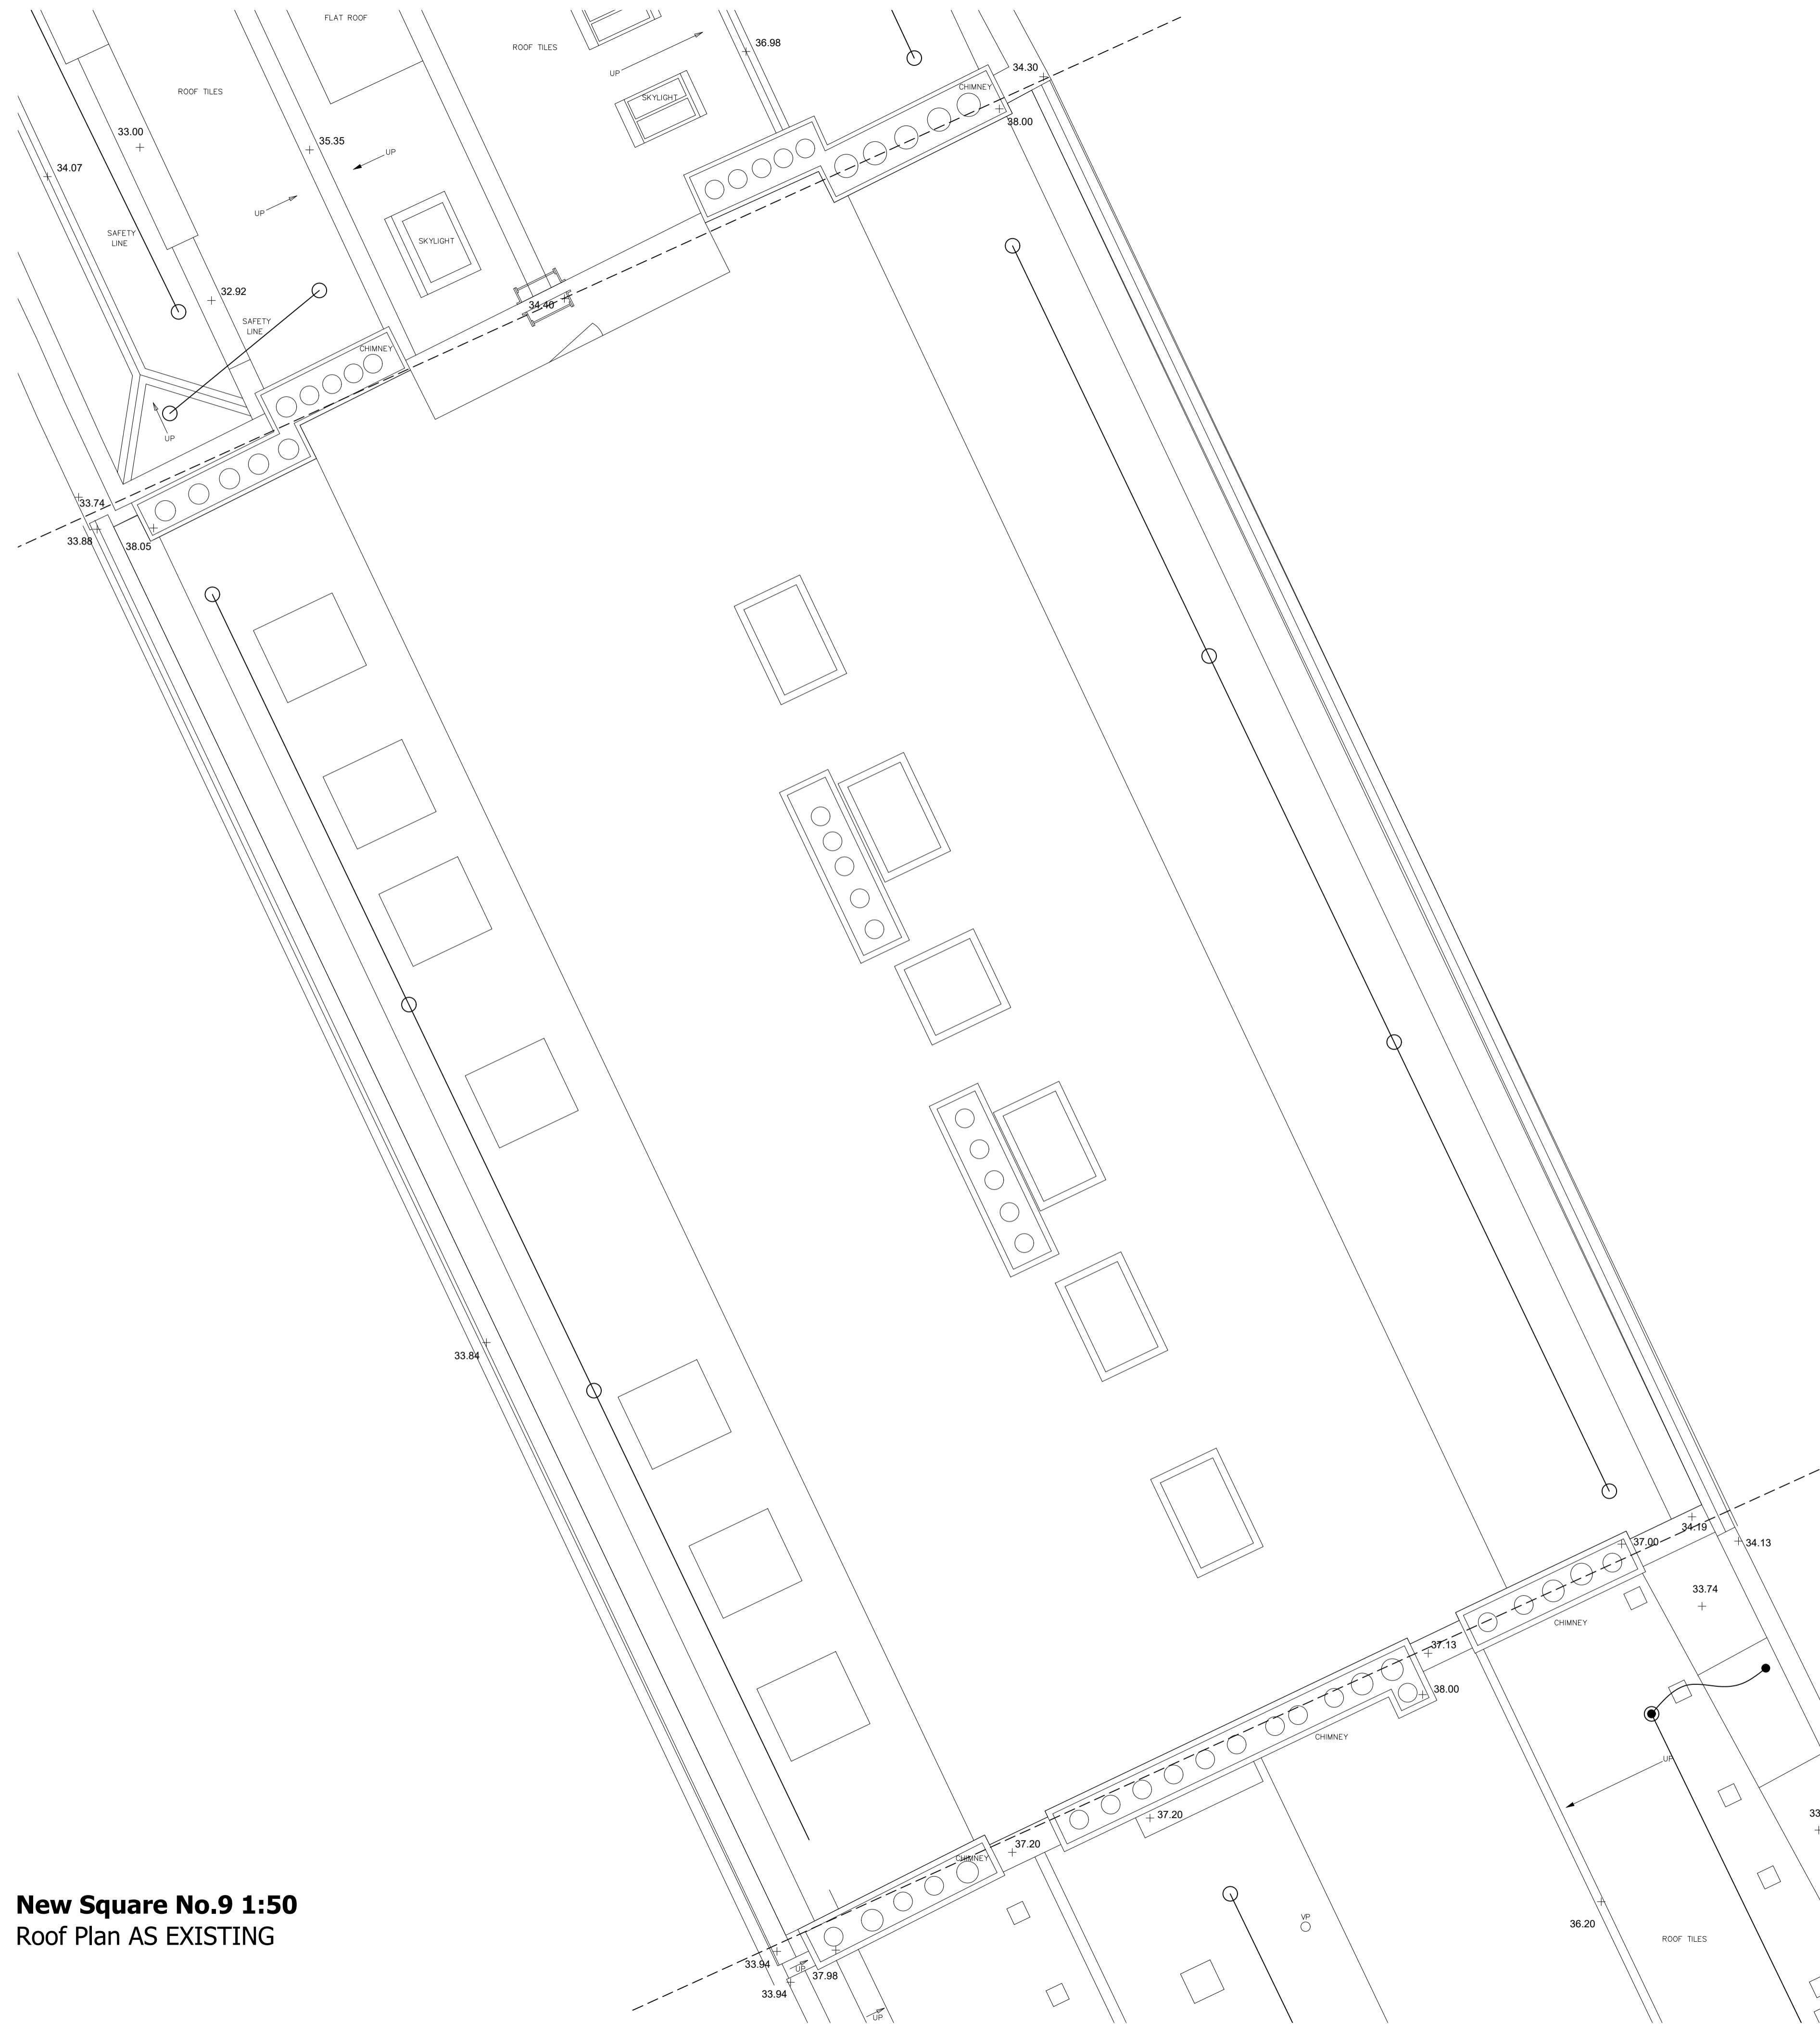



Images

 

New Square No.9 1:50  
Roof Plan AS EXISTING

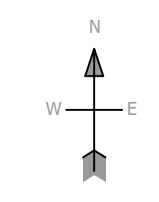

Drawn JW	Rev 04/20	Notes For List B / Faculty and Tender	 <p>This document is copyright and the property of Chantry Conservation Architects Ltd. Any copies of this drawing, made by any method must also include a copy of this text. ©Chantry Conservation Architects Ltd</p>
Job No 0420	Job LINCOLN'S INN - NEW SQUARE		
Proj No 159	Title N9 Roof Plan AS EXISTING		
Scale 1:50 at A1			