

 


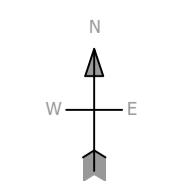

**New Square No.10 1:50**  
Roof Plan AS EXISTING

Images

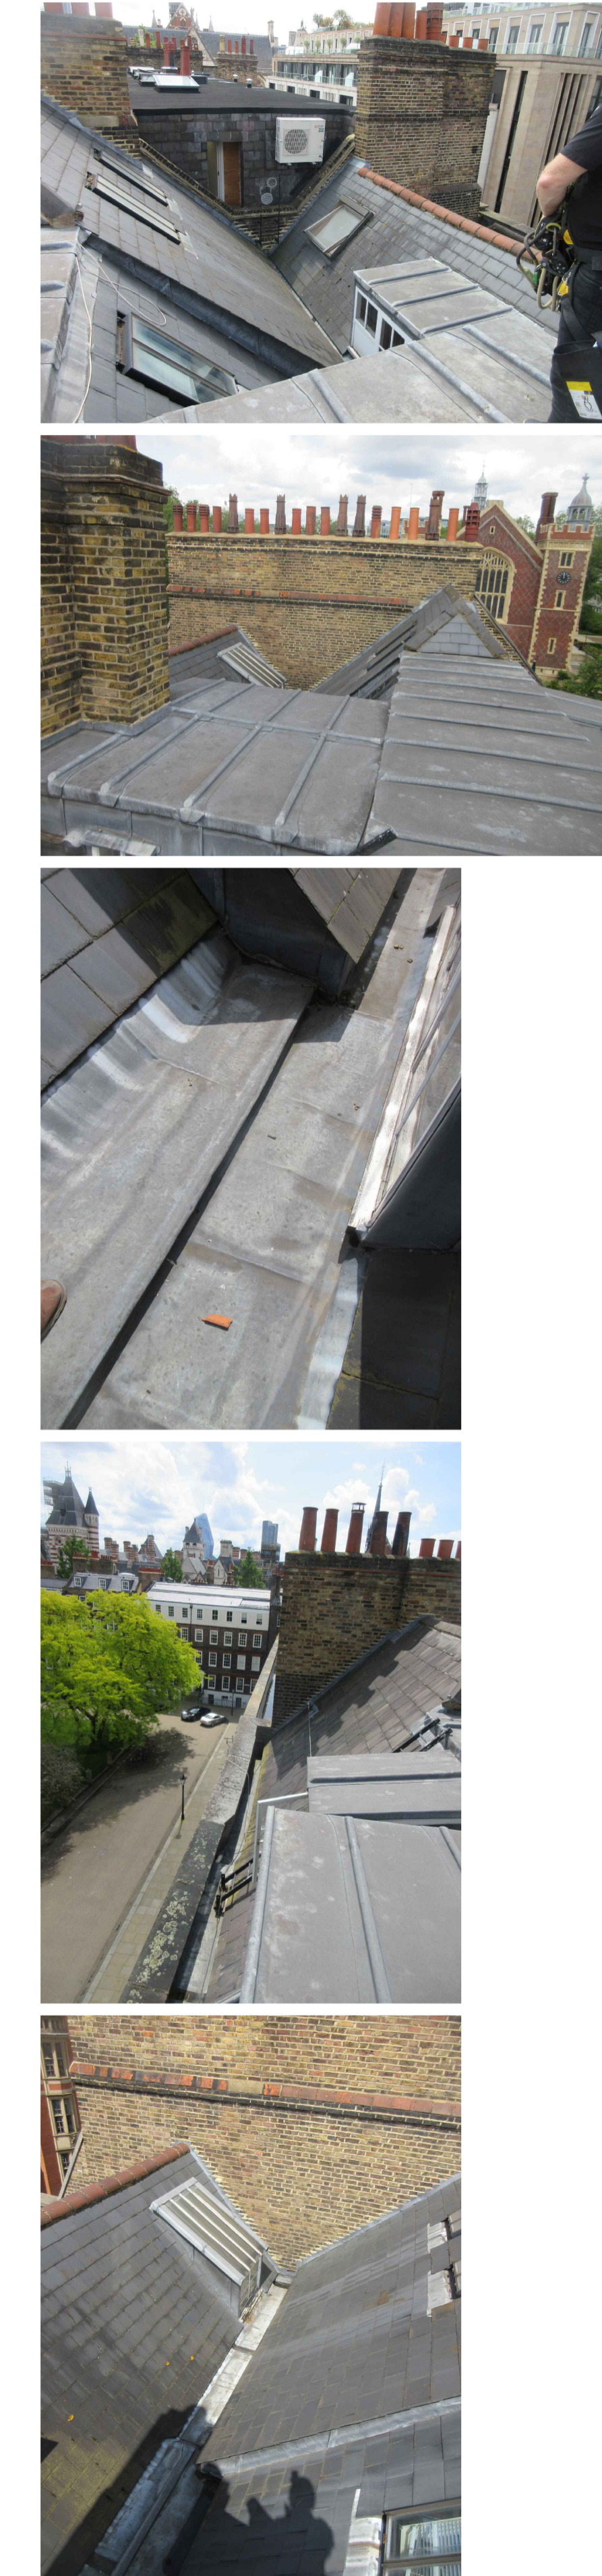

Drawn JW	Rev	Notes For List B / Faculty and Tender
Job No 0460	Job	LINCOLN'S INN - NEW SQUARE
Proj No 150	Title	W/D Roof Plan AS EXISTING
Scale 1:50 at A1	This document is copyright and the property of Chartery Conservation Architects Ltd. Any copies of this drawing, made by any method must also include a copy of this page. ©Chartery Conservation Architects Ltd	

