

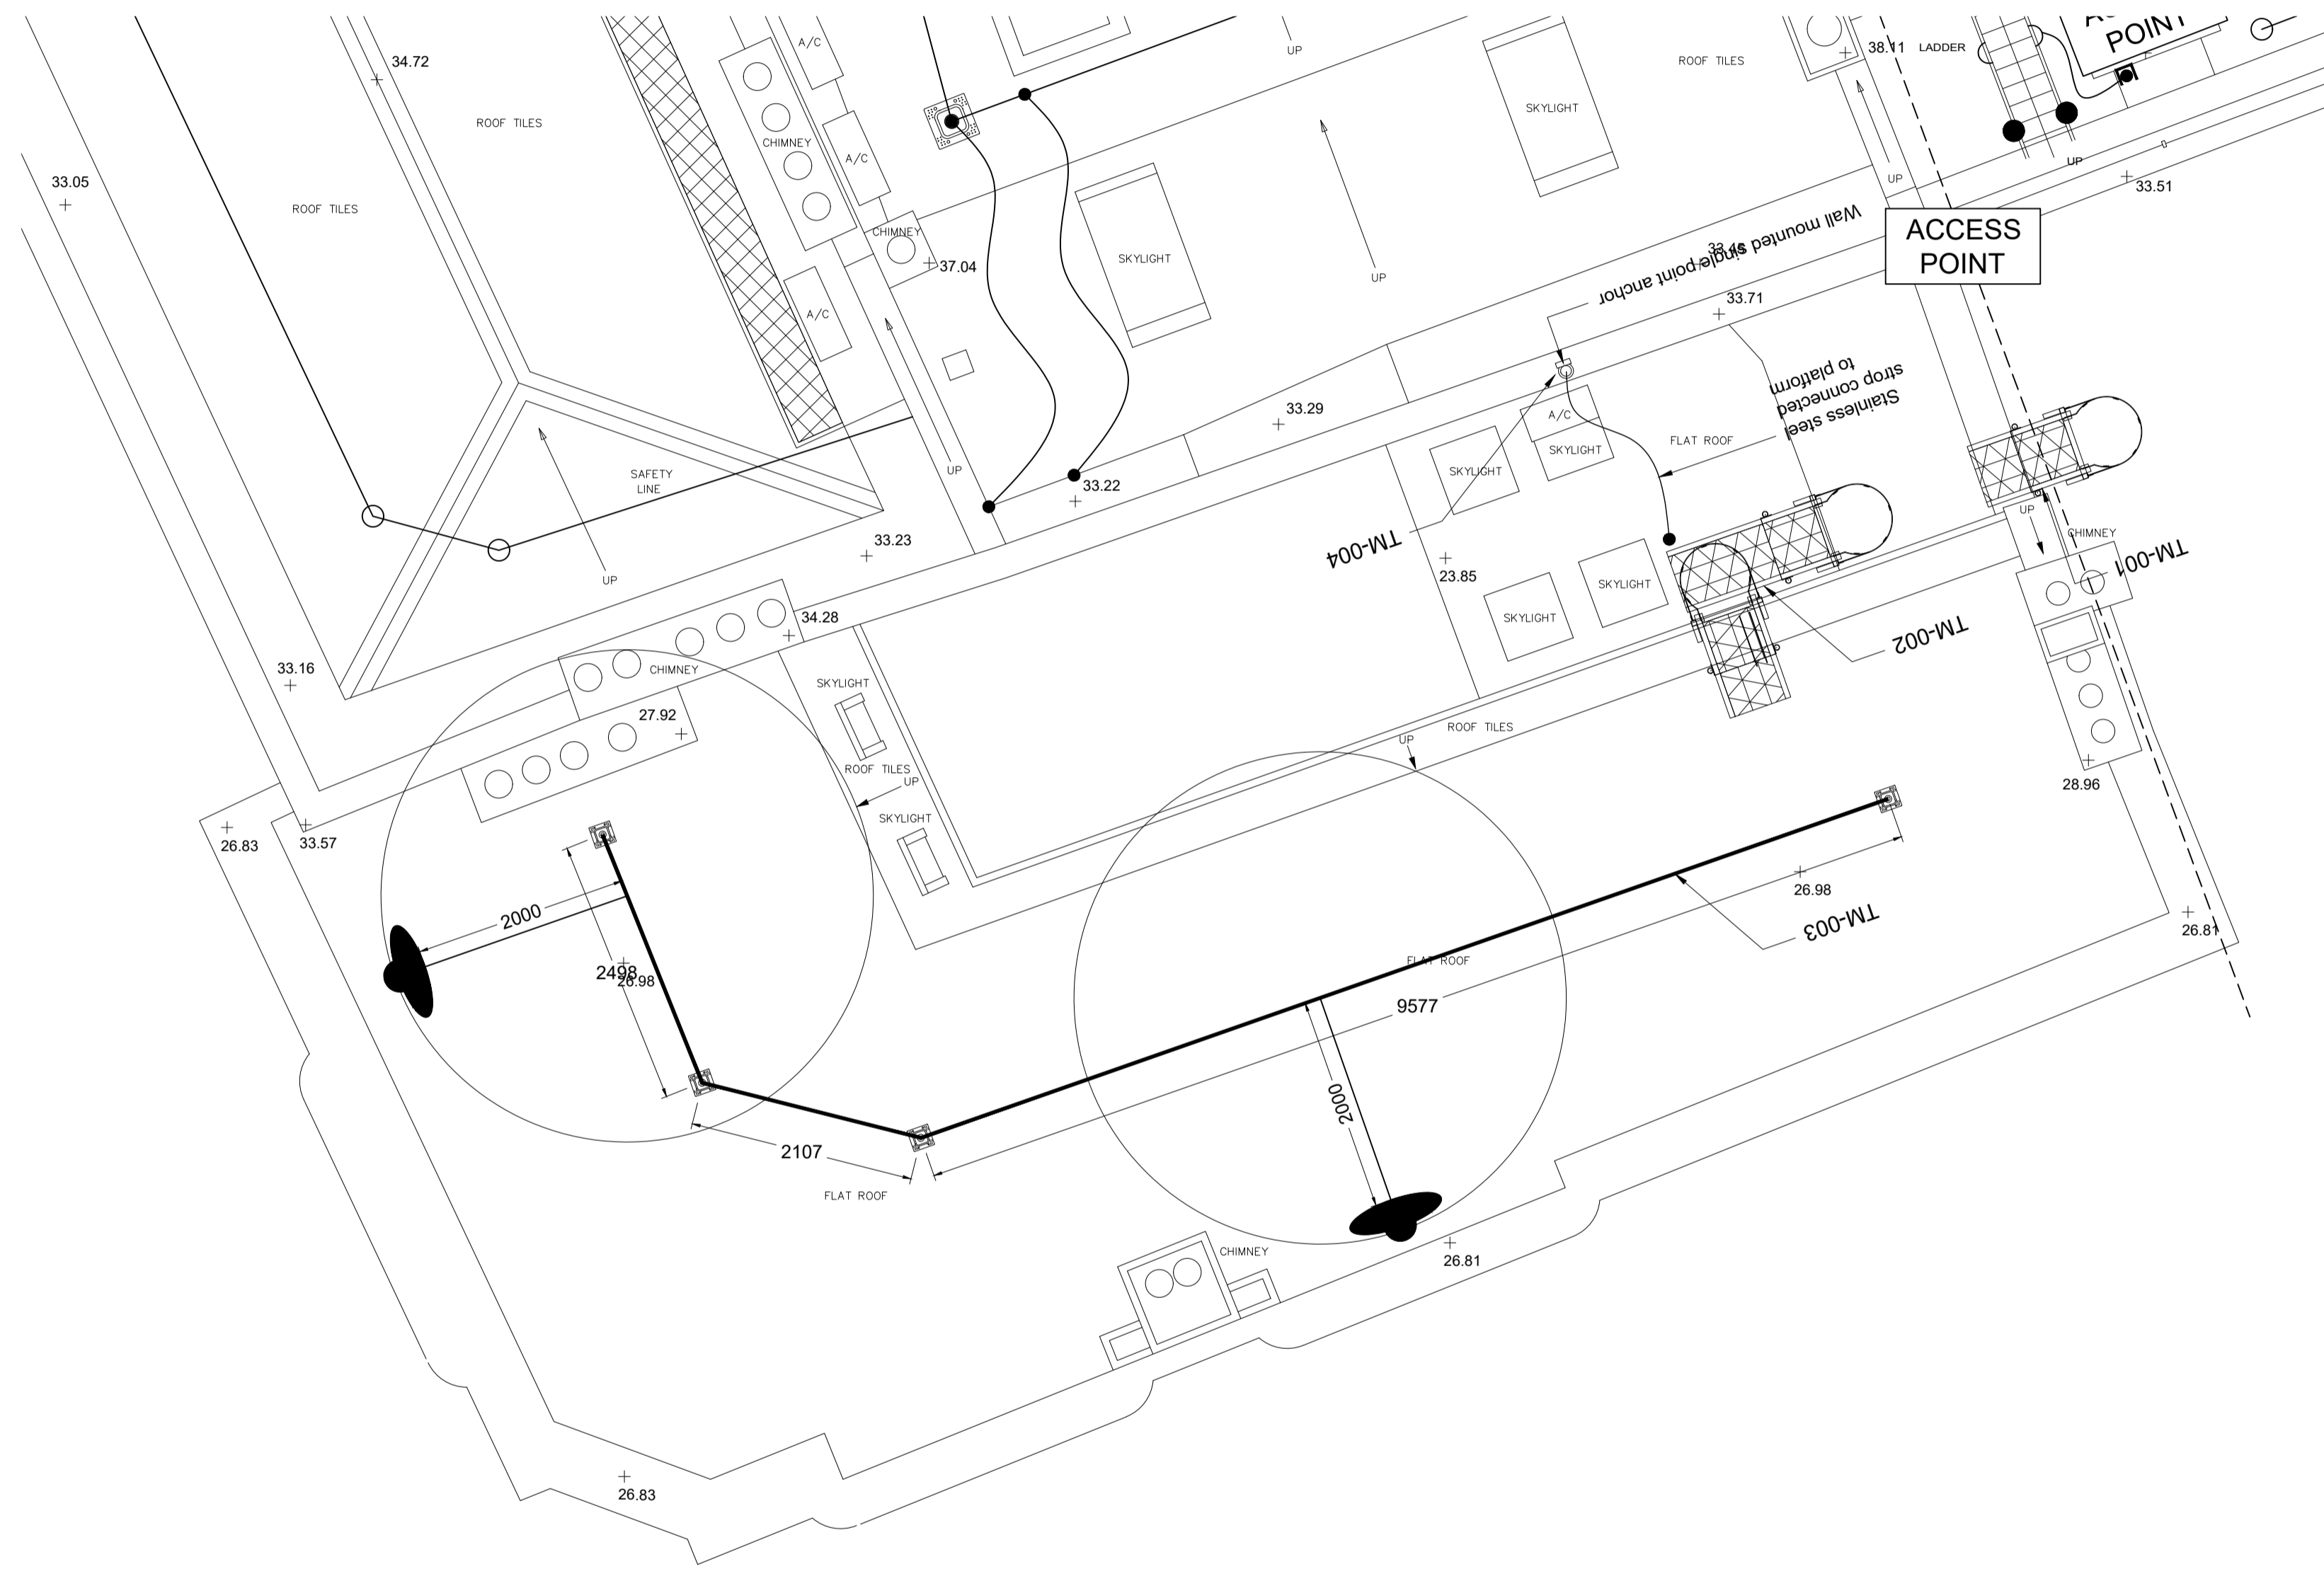
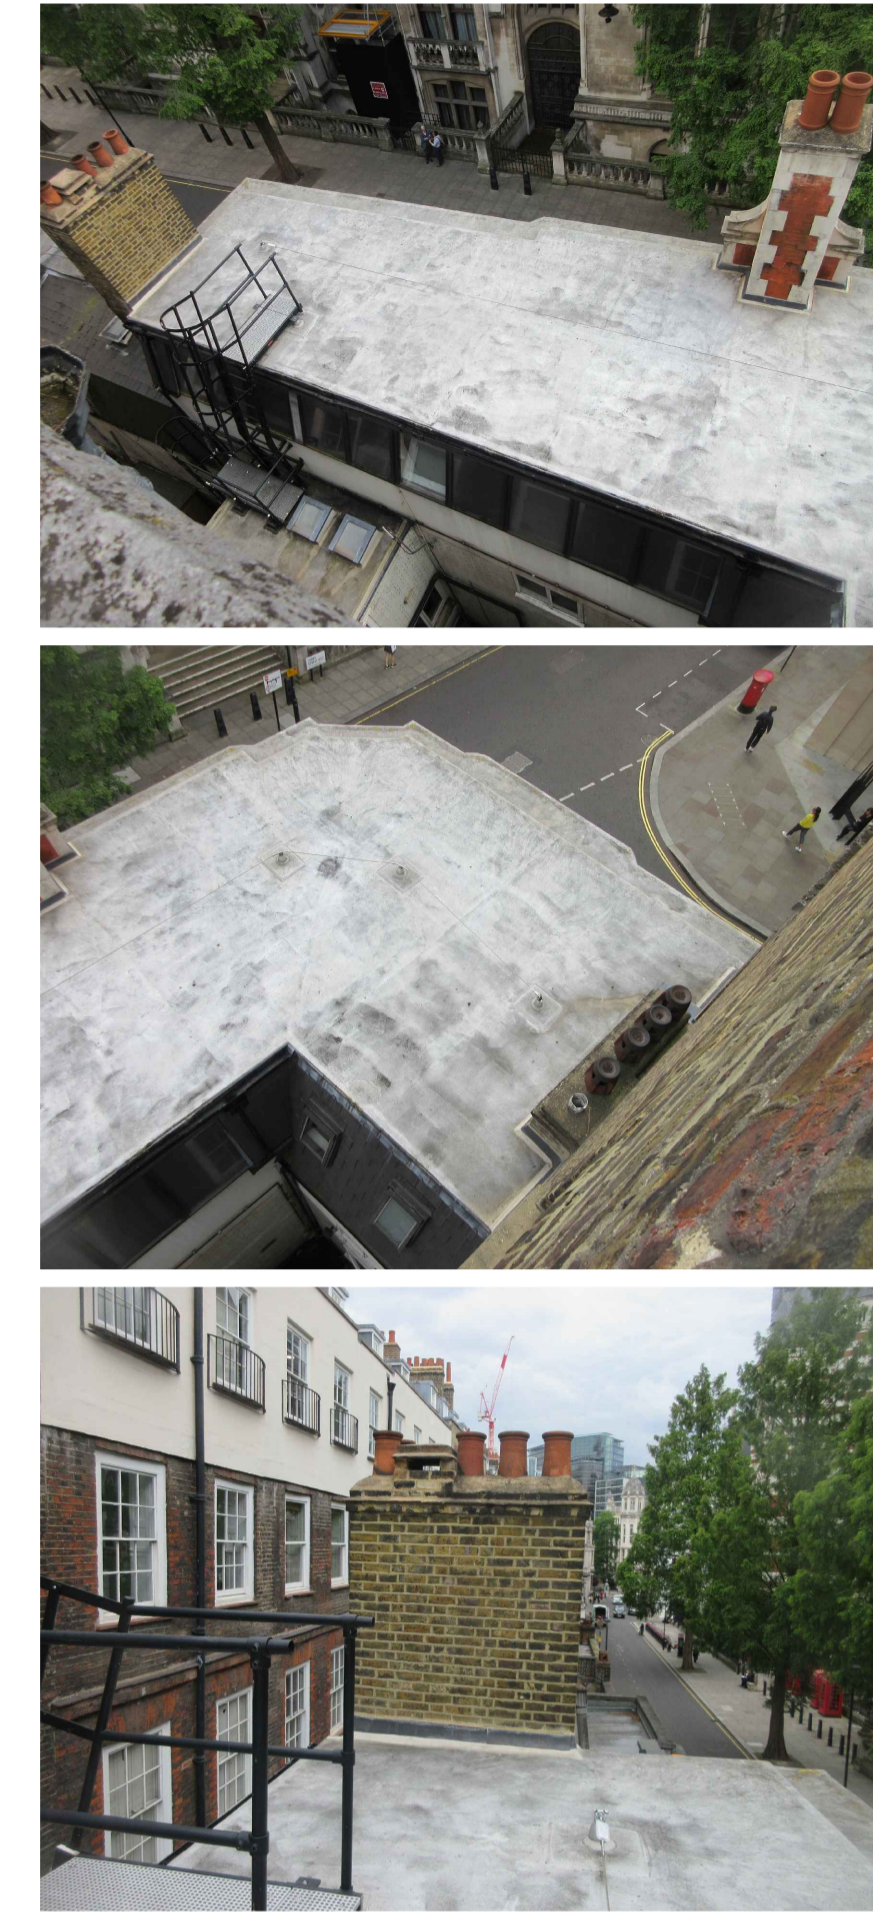


Images

 

Thomas More House 1:50
Roof Plan AS EXISTING

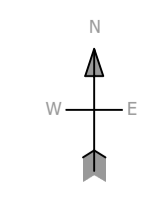

Drawn JW	Rev	Notes
Job No 0400	Job	For List B / Faculty and Tender
Fig No 162	Job	LINCOLN'S INN - NEW SQUARE
Scale 1:50 at A1	Title	Thomas More House Roof Plan AS EXISTING



This document is copyright and the property of Charter Conservation Architects Ltd. Any copies of this drawing, made by any method must also include a copy of this page.
©Charter Conservation Architects Ltd