



0 500
SCALE IN MM.

**1:10 at A1
LEAD PARAPET DETAIL**

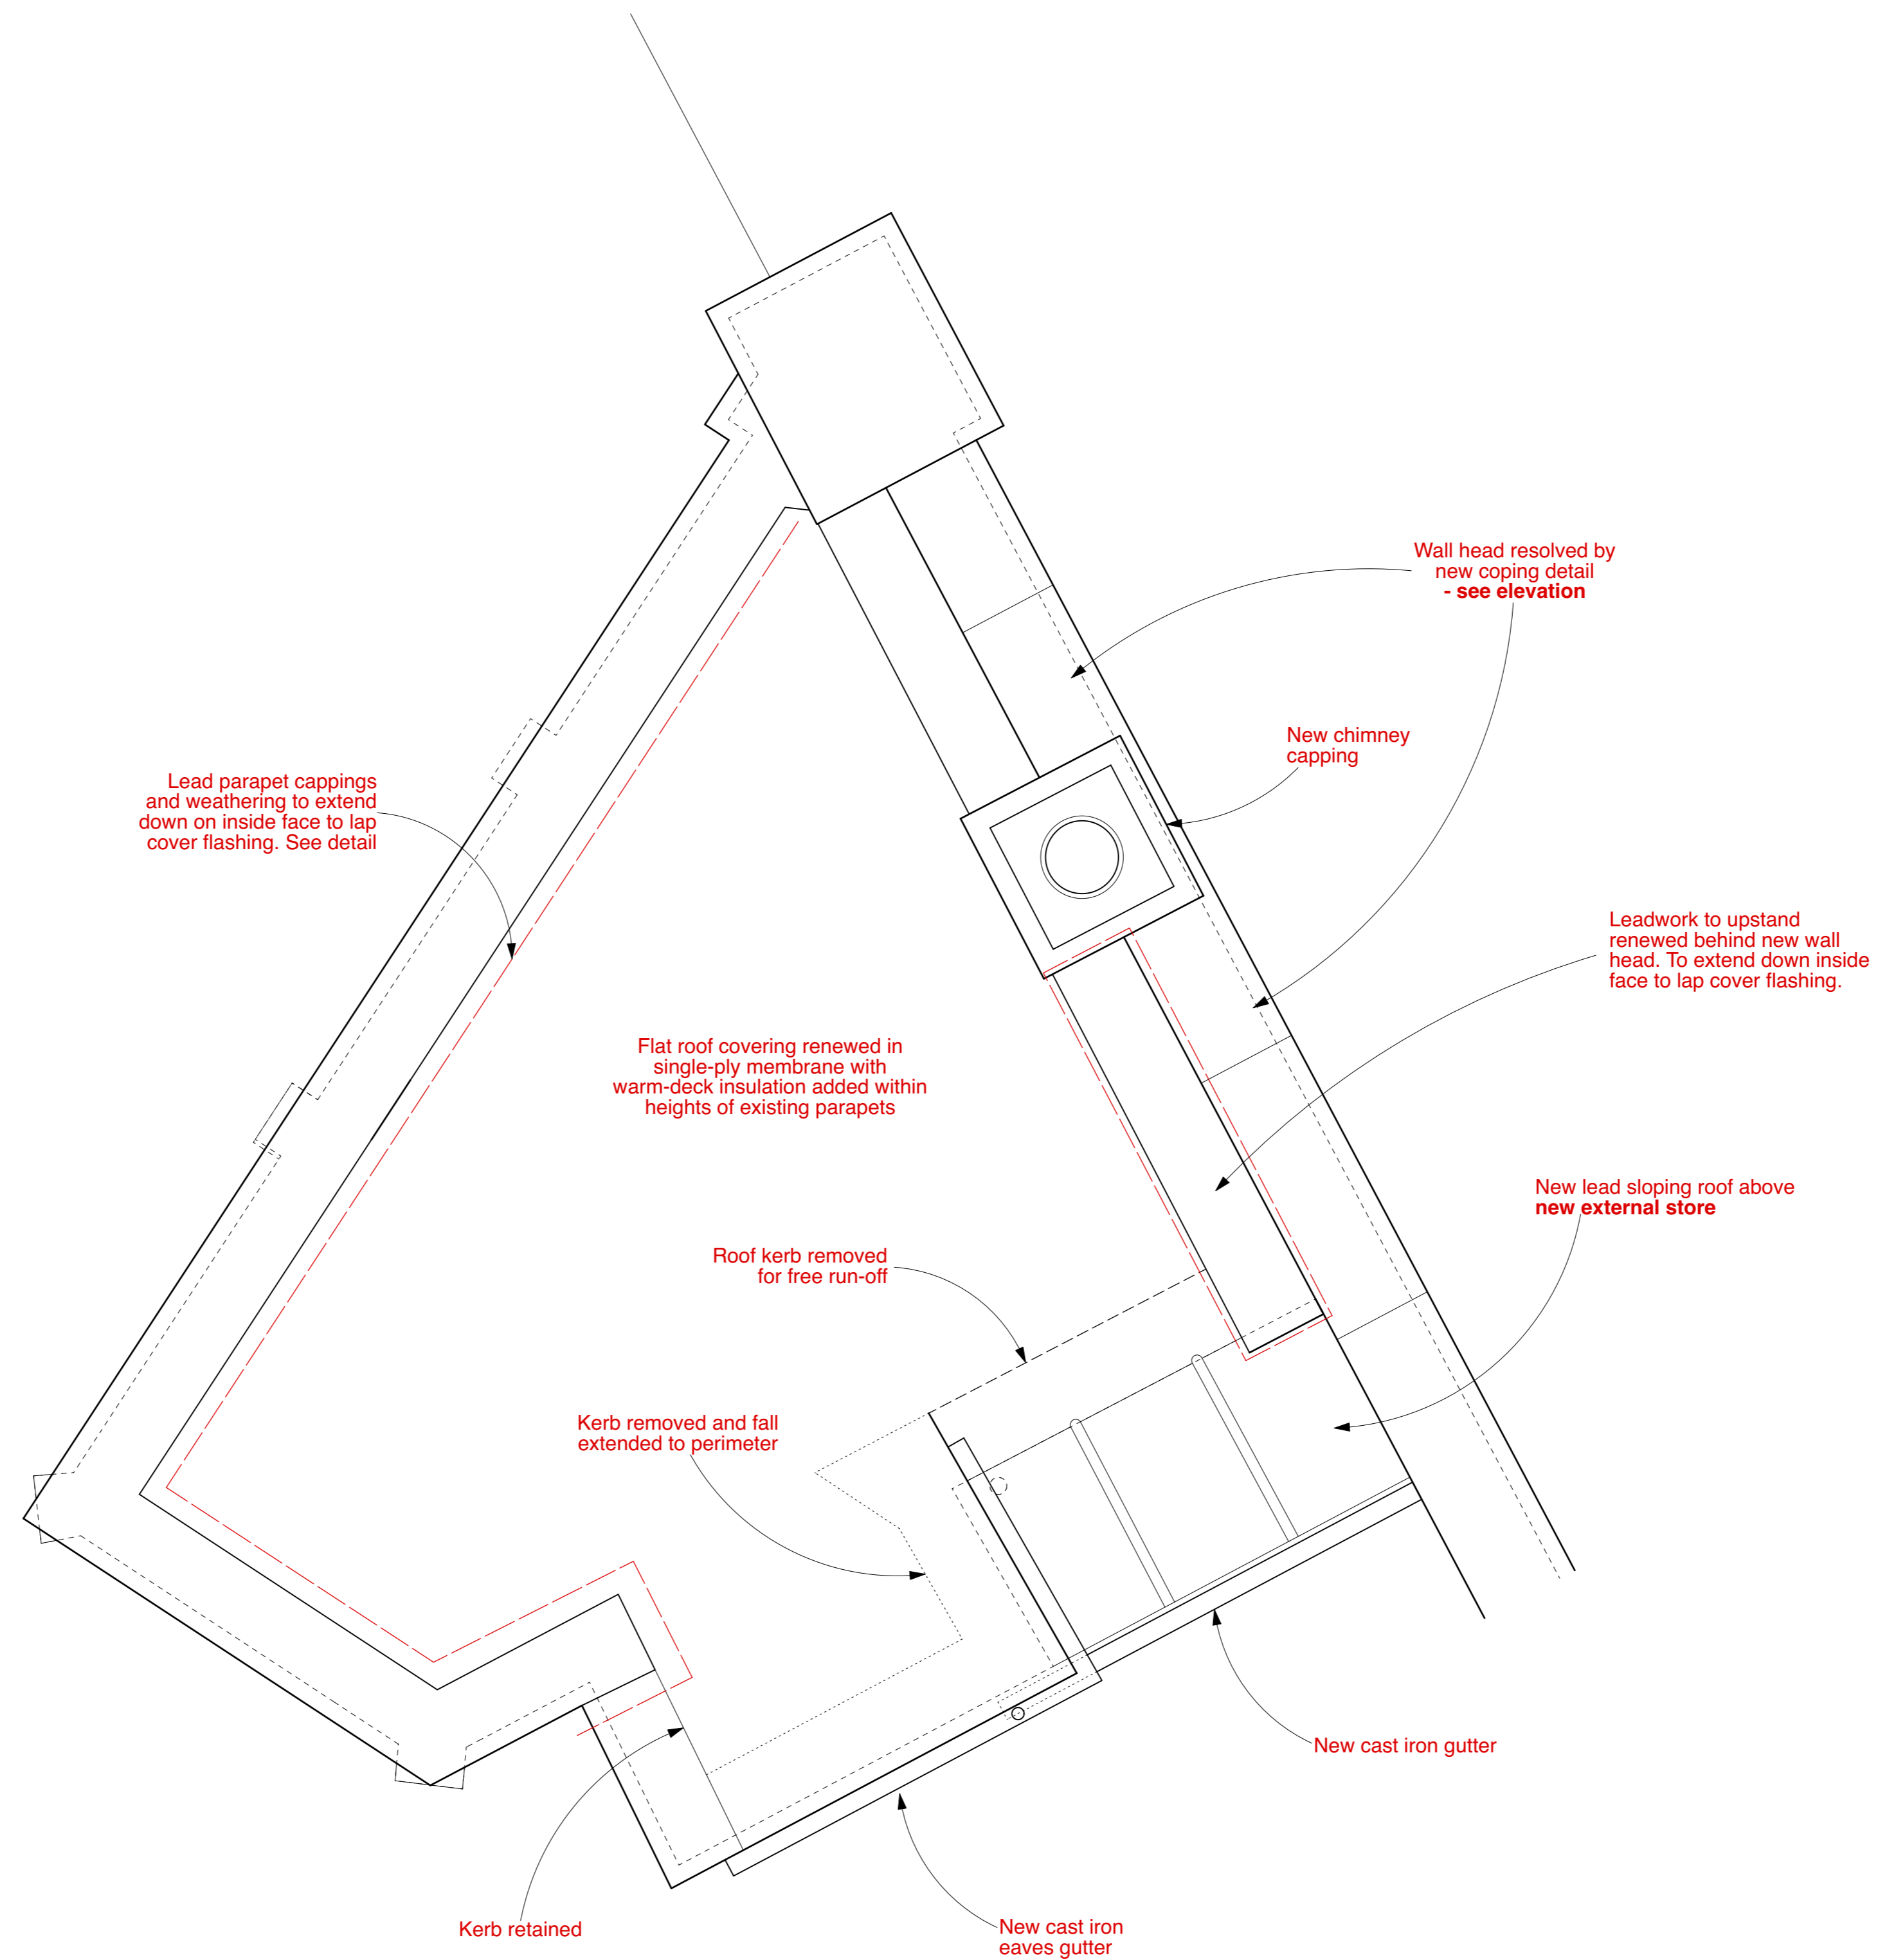

ROOF PLAN

0 5m

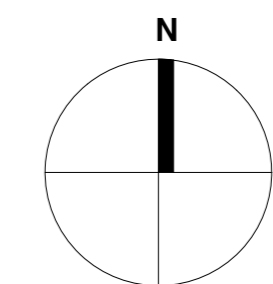

DO NOT SCALE FROM THIS DRAWING.

All critical dimensions not noted are to be measured on site or referred to architect.

Notes

Revisions

P1	12.07.24	First Issue
P2	10.09.24	Second Issue
P3	22.10.24	Third Issue. Client comments.

Drawing Number 1066-9-3a-22-P3

Content
**North Lodge
Roof Plan Proposed**

Scale 1:20 AT A1 Date APR 2024

**HIGHGATE CEMETARY
CAPITAL PROJECT**


WEST SCOTT ARCHITECTS
The Studio, 3A Bath Road,
Bedford Park W4 1LL
E-mail: studio@westscottarchitects.co.uk
Tel 020 8995 4275
Fax 020 8742 7186

Key

Drawing Number 1066-9-3a-22-P3



ELEVATION 1

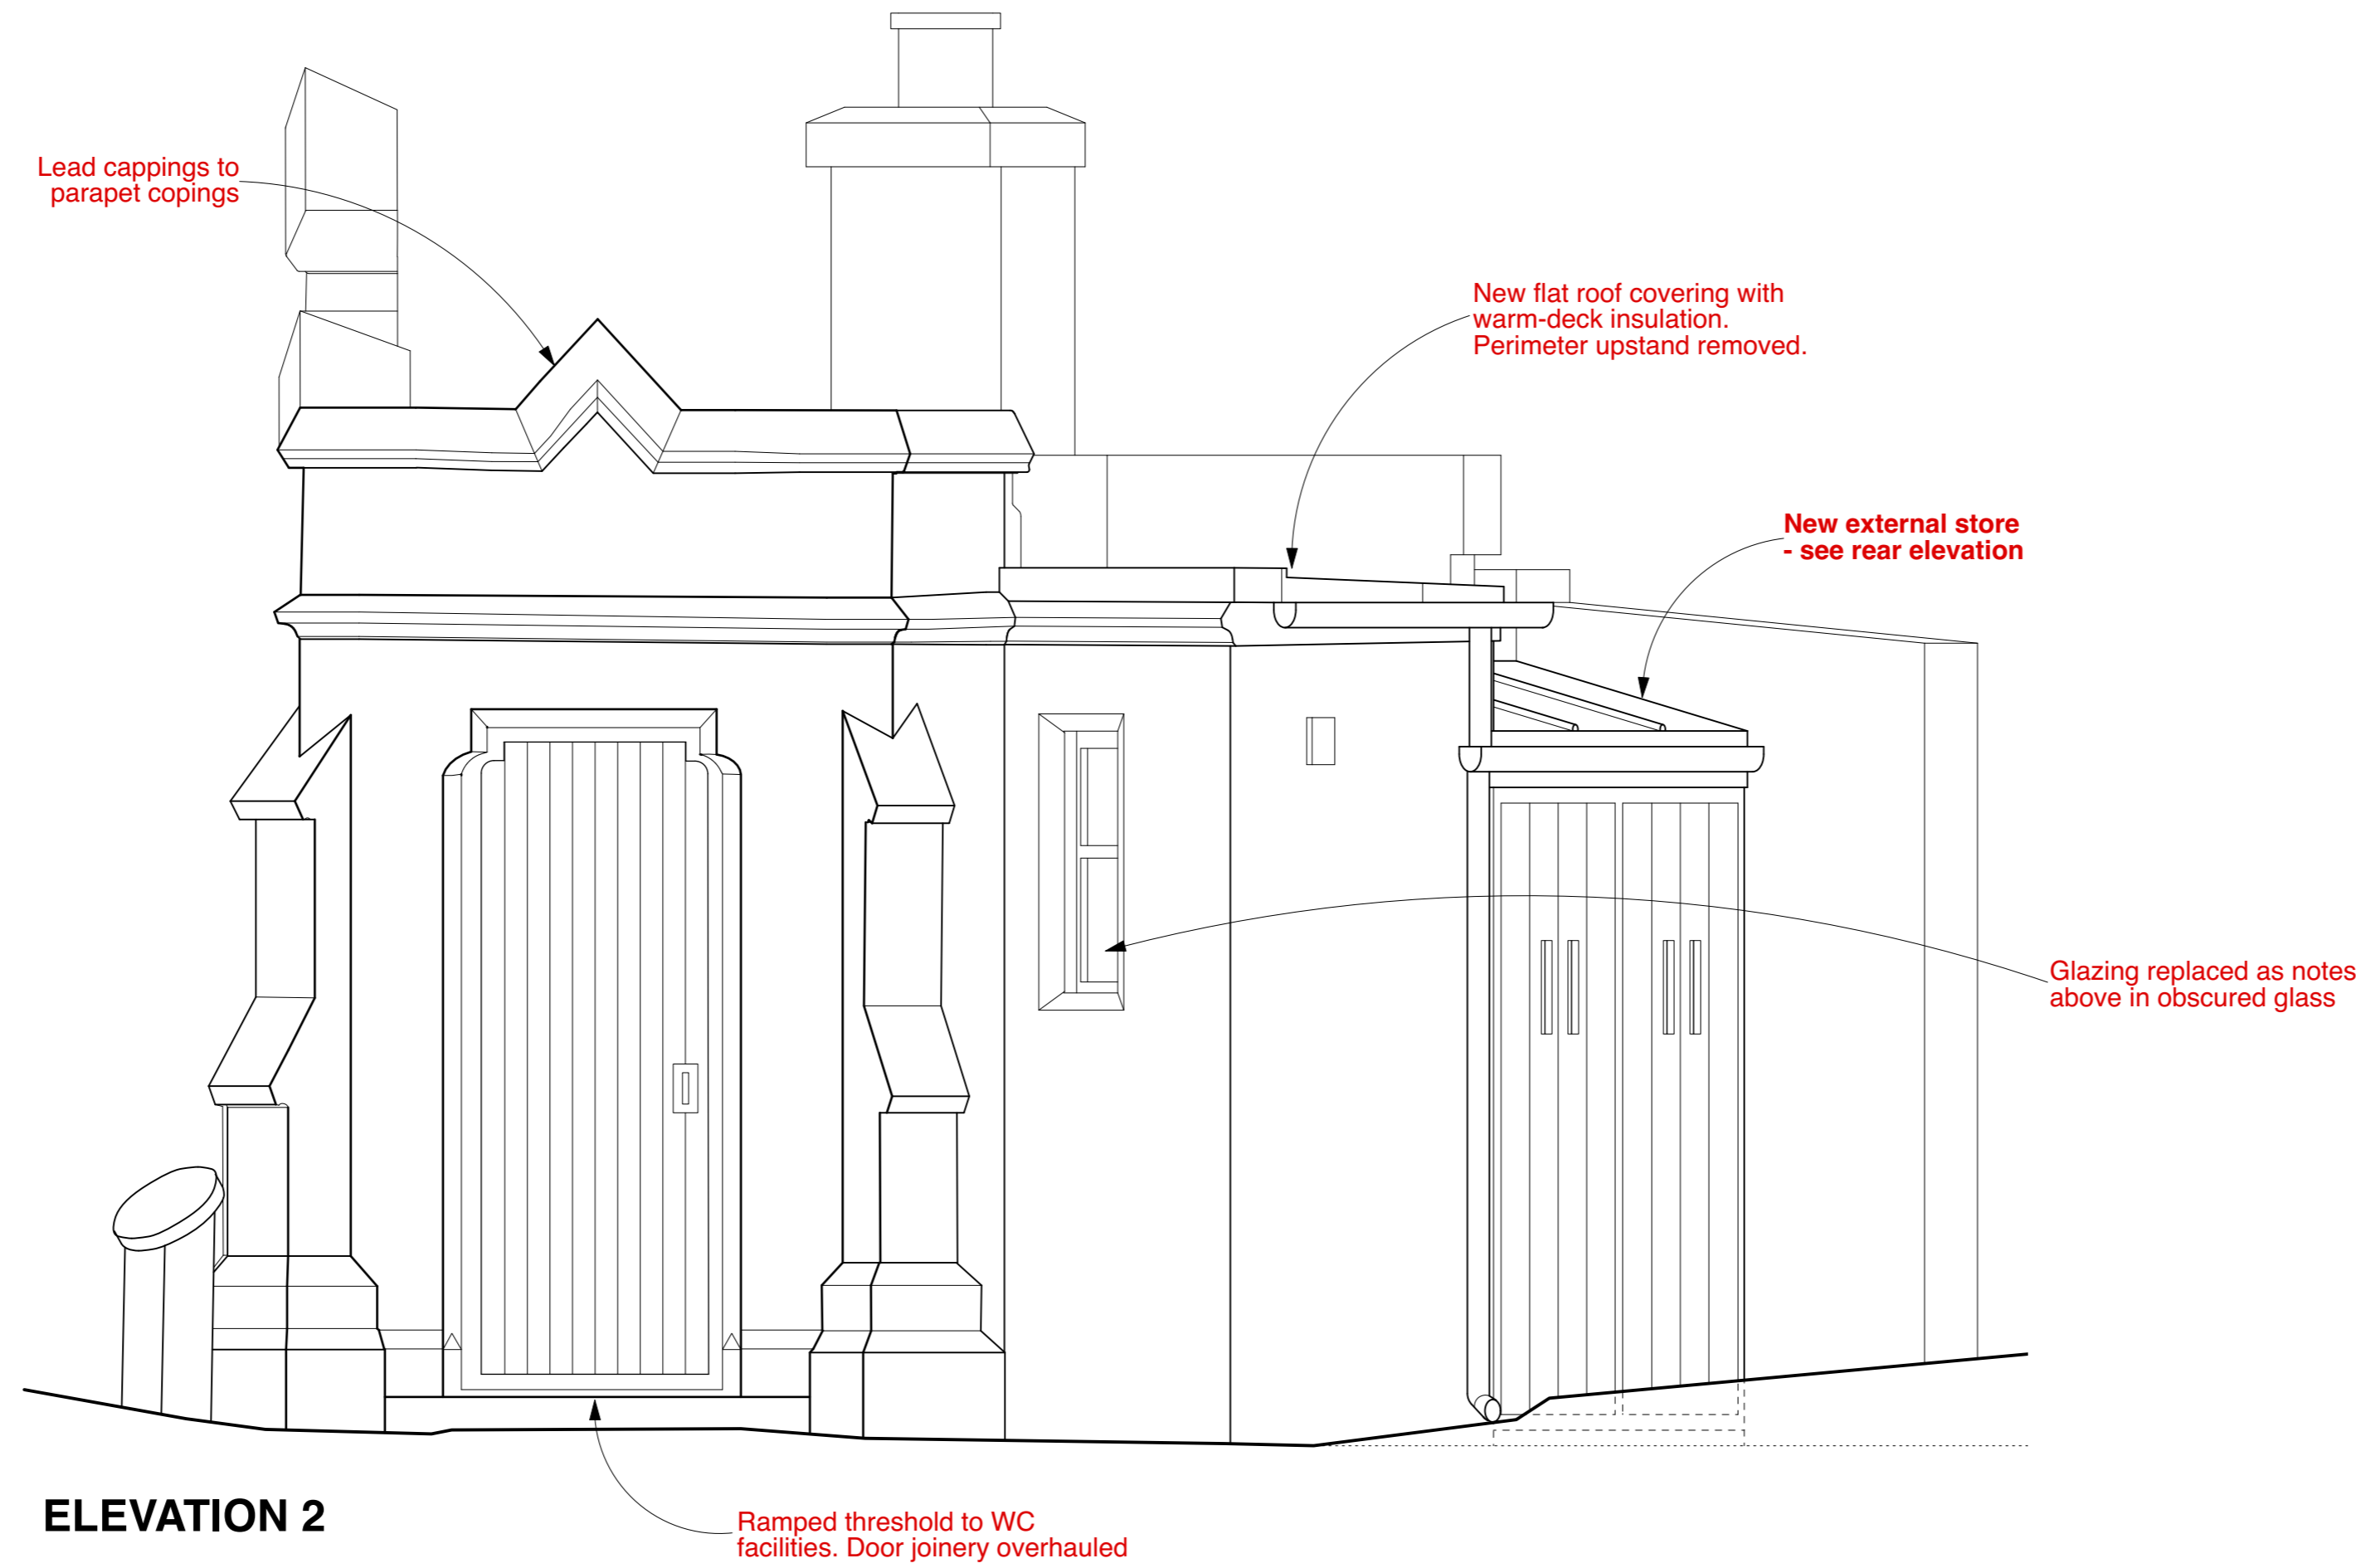

ELEVATION 2



DO NOT SCALE FROM THIS DRAWING.

All critical dimensions not noted are to be measured on site or referred to architect.

Notes

Revisions

P1	12.07.24	First Issue
P2	10.09.24	Second Issue
P3	22.10.24	Third Issue. Client comments.

Drawing Number 1066-9-3a-23-P3

Content
North Lodge Proposed
Elevations 1 and 2

Scale 1:20 AT A1 Date APR 2024

**HIGHGATE CEMETARY
CAPITAL PROJECT**

WEST SCOTT ARCHITECTS
The Studio, 3A Bath Road,
Bedford Park W4 1LL
E-mail: studio@westscottarchitects.co.uk
Tel 020 8995 4275
Fax 020 8742 7186

Key

Drawing Number 1066-9-3a-23-P3

