


# West Cemetery

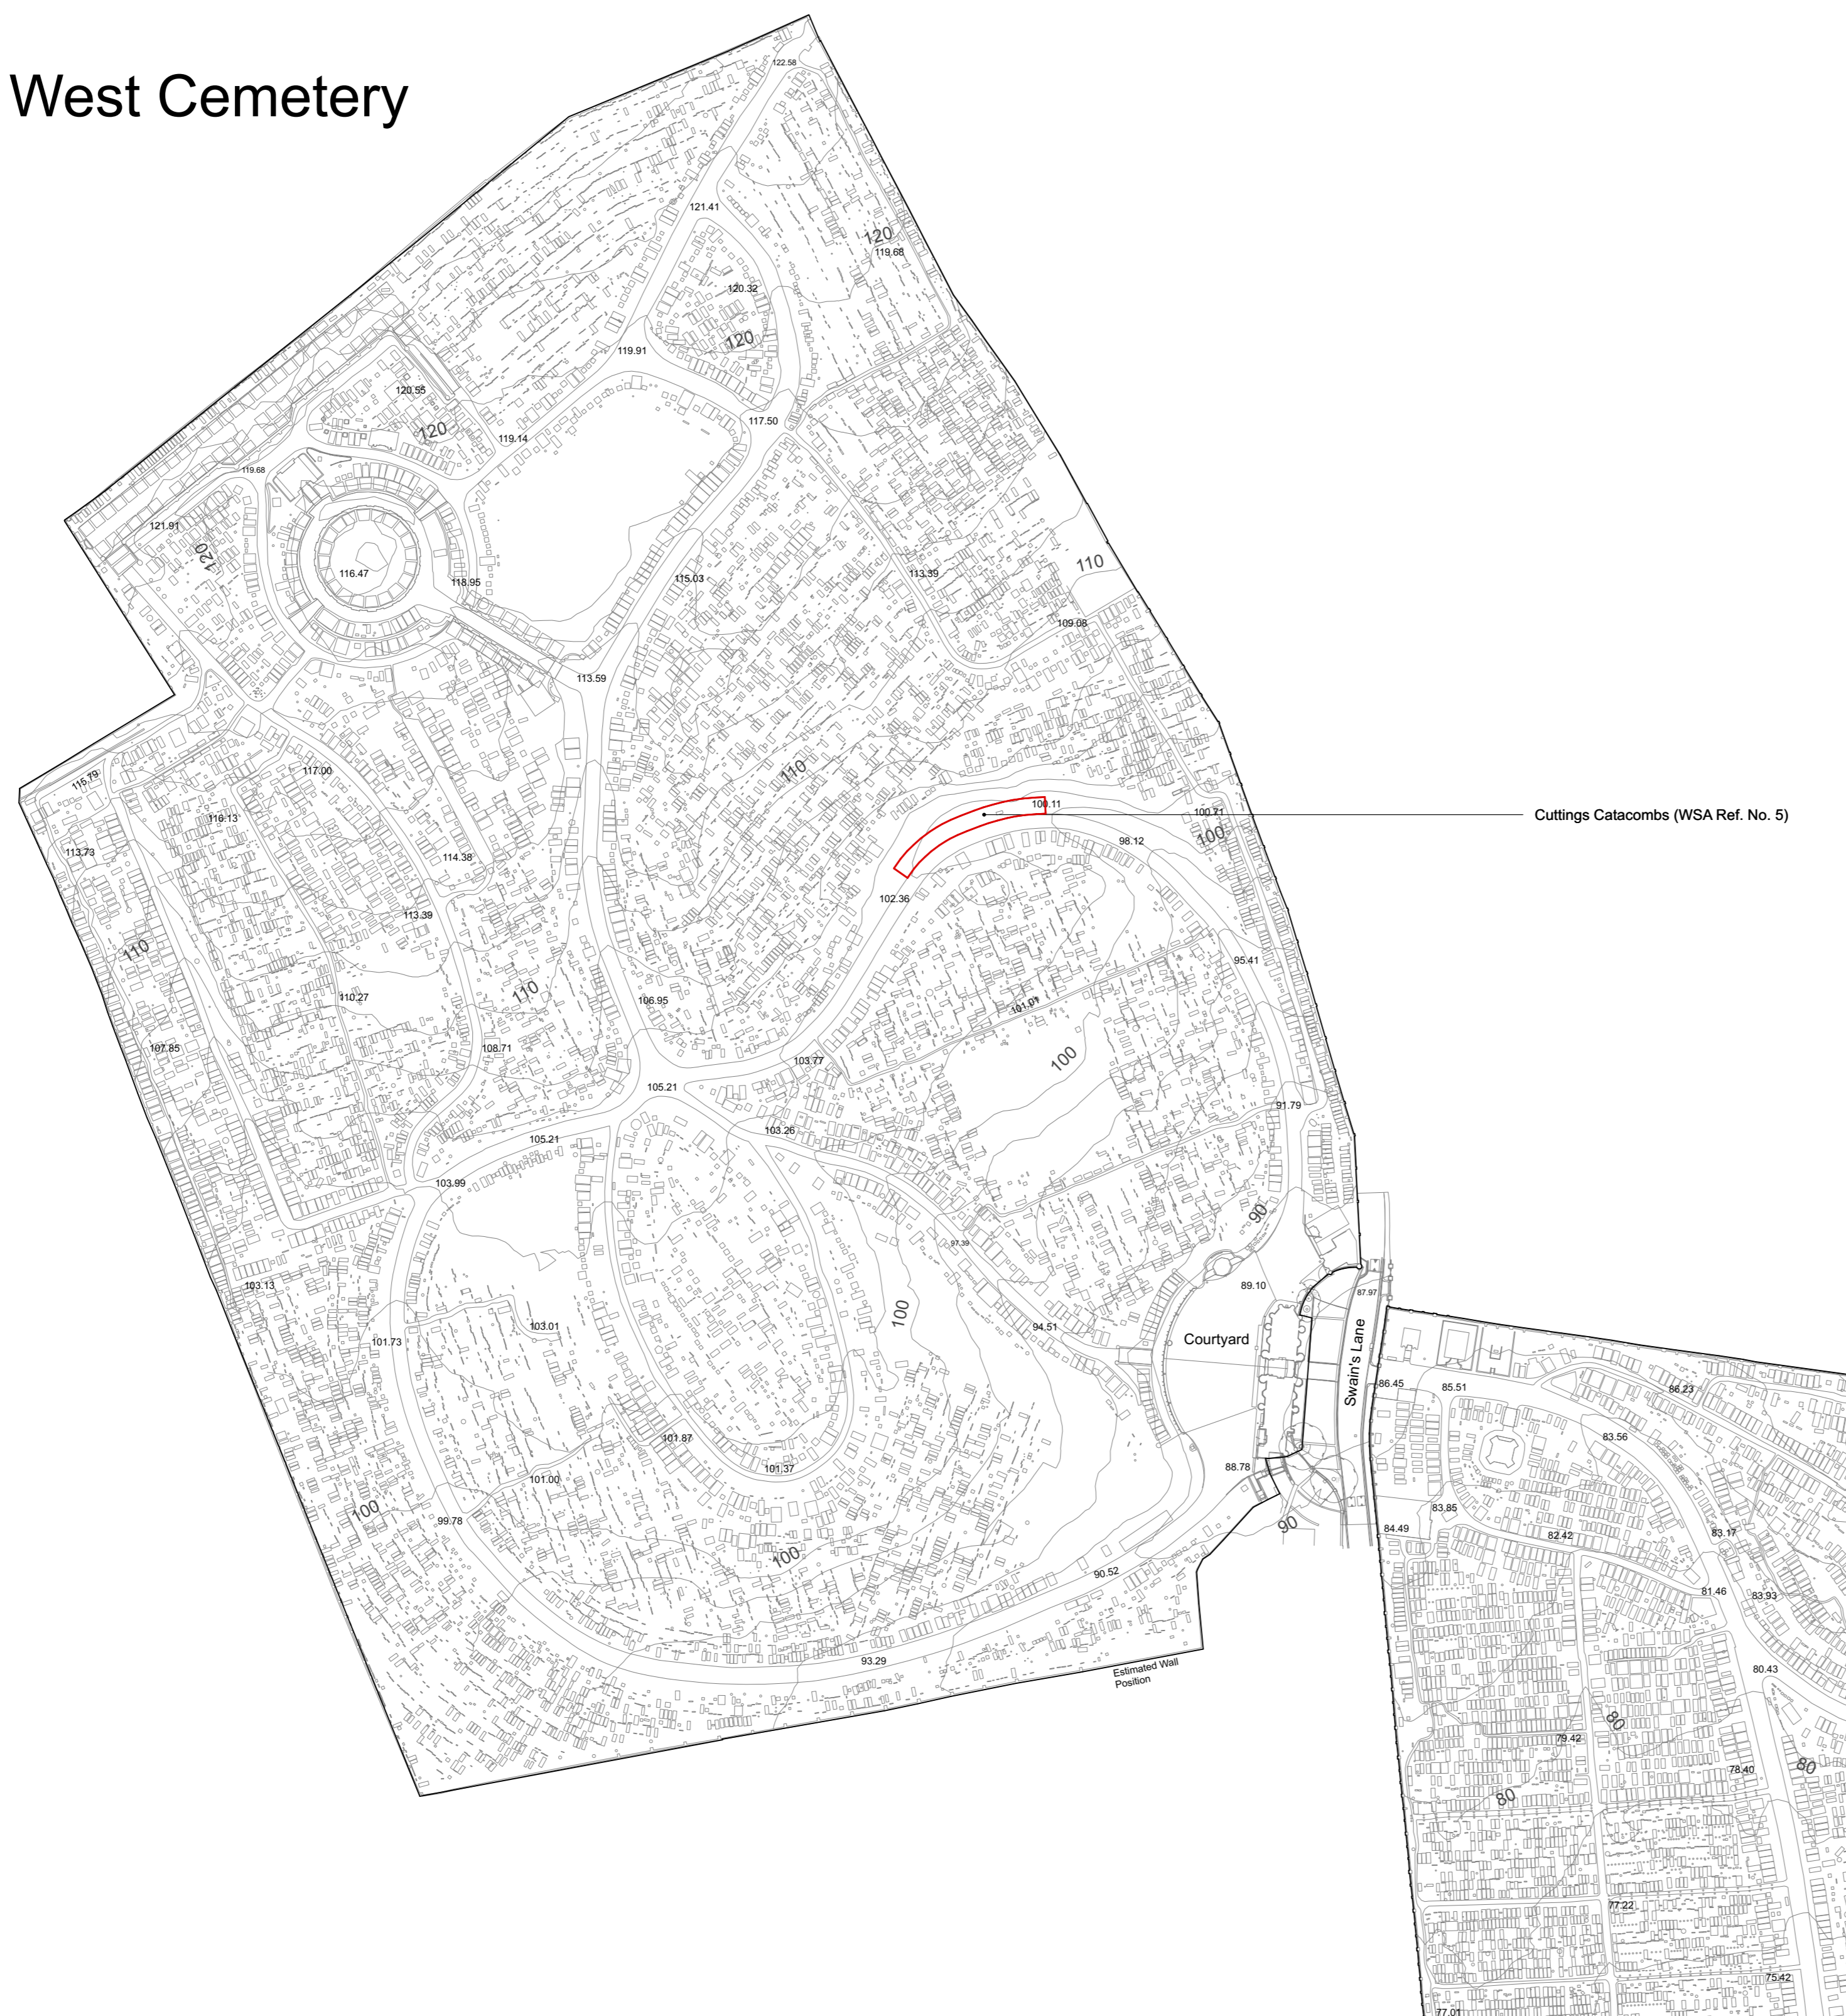

DO NOT SCALE FROM THIS DRAWING.

All critical dimensions not noted are to be measured on site or referred to architect.

Notes

Revisions

P1	12.07.24	First Issue
P2	10.09.24	Second Issue

Drawing Number 1066-10-5-00-P2


Content  
Cuttings Catacombs Site Plan

Scale 1:1000 AT A1 Date MAY 2024


HIGHGATE CEMETERY  
PROJECT 10

WEST SCOTT ARCHITECTS  
The Studio, 3A Bath Road,  
Bedford Park W4 1LL  
E-mail: studio@westscottarchitects.co.uk  
Tel 020 8995 4275  
Fax 020 8742 7186

Key

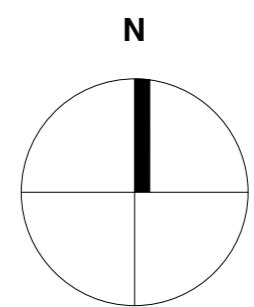

Drawing Number 1066-10-5-00-P2

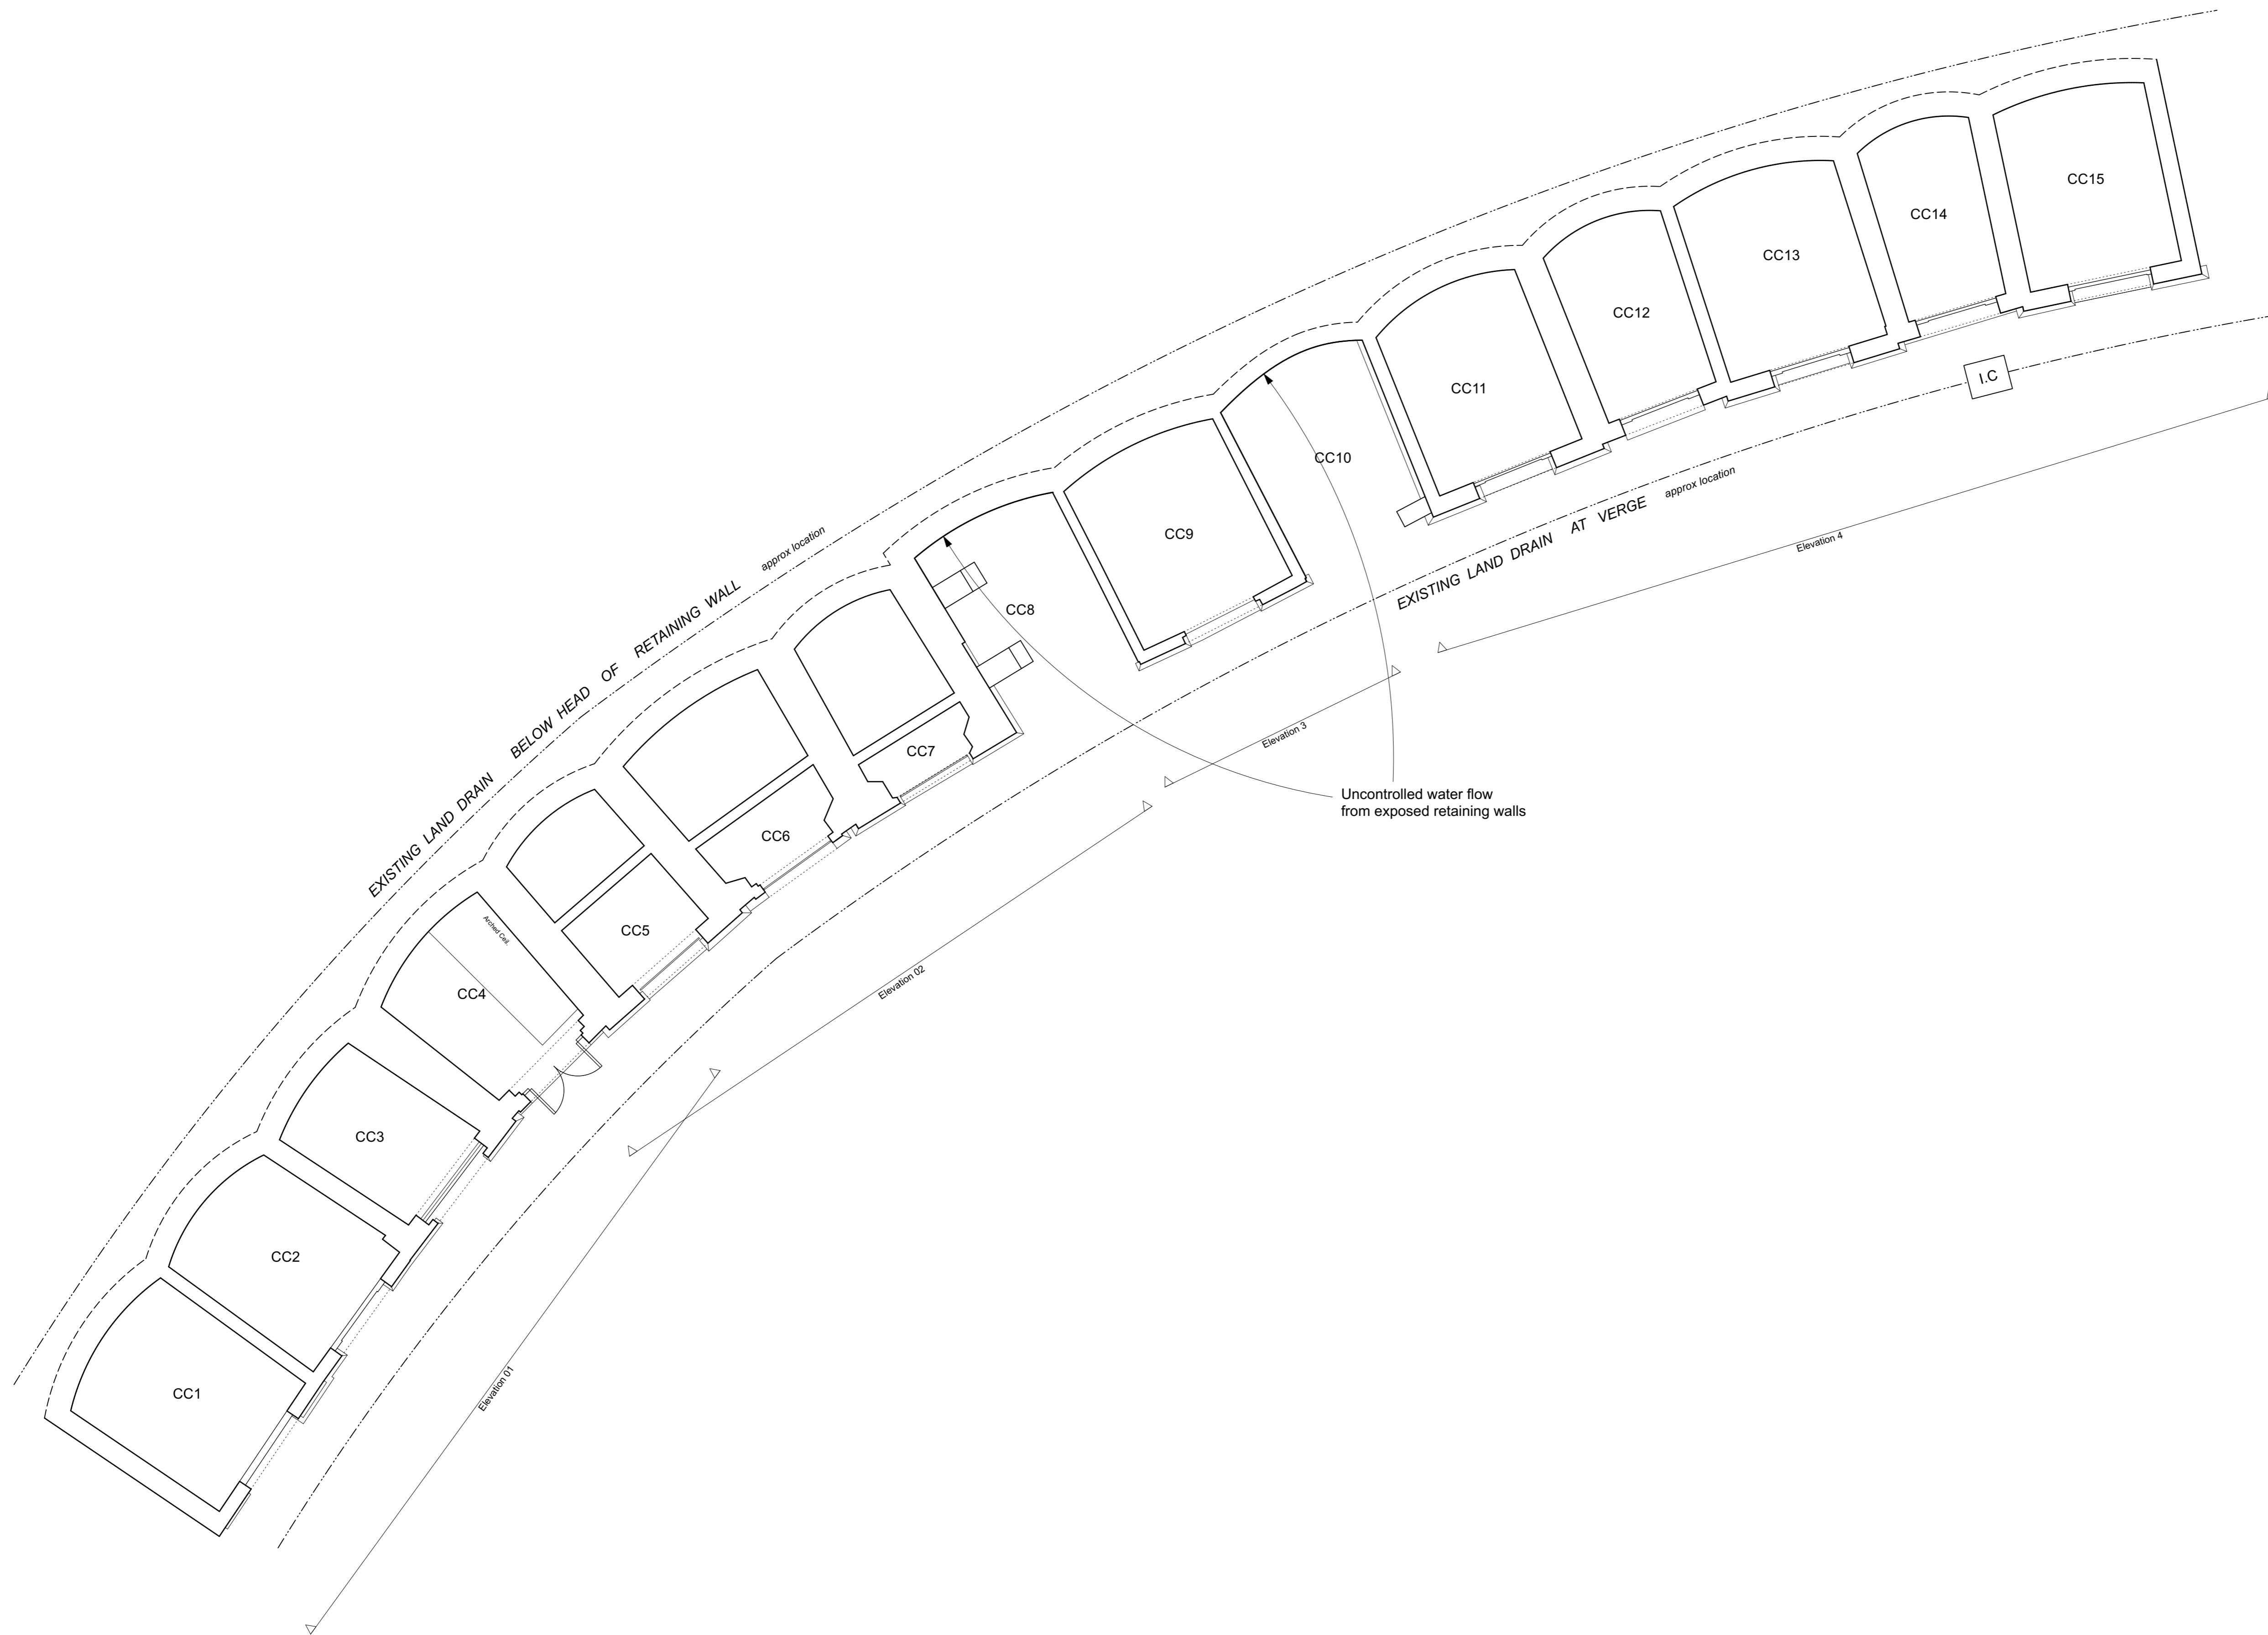

DO NOT SCALE FROM THIS DRAWING.

All critical dimensions not noted are to be measured on site or referred to architect.

Notes

Revisions

P1	12.07.24	First Issue
P2	10.09.24	Second Issue

Drawing Number 1066-10-5-10-P2


Content  
 Cuttings Catacombs  
 Existing Ground Floor Plan

Scale 1:50 AT A1 Date MAY 2024

HIGHGATE CEMETERY  
 PROJECT 10

WEST SCOTT ARCHITECTS  
 The Studio, 3A Bath Road,  
 Bedford Park W4 1LL  
 E-mail: studio@westscottarchitects.co.uk  
 Tel 020 8995 4275  
 Fax 020 8742 7186

Key

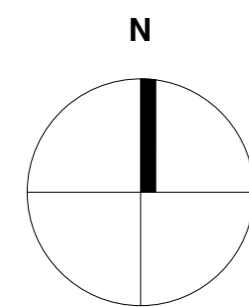

Drawing Number 1066-10-5-10-P2









