

DO NOT SCALE FROM THIS DRAWING.
All critical dimensions not noted are to be measured on site or referred to architect.

Notes

Revisions

P1	12.07.24	First Issue
P2	10.09.24	Second Issue

Drawing Number 1066-10-6-10-P2

Content Egyptian Avenue GF Plan Existing

Scale 1:50 AT A1 Date MAY 2024


HIGHGATE CEMETERY PROJECT 10

WEST SCOTT ARCHITECTS
The Studio, 3A Bath Road,
Bedford Park W4 1LL
E-mail: studio@westscottarchitects.co.uk
Tel 020 8995 4275
Fax 020 8742 7186

Key

Drawing Number 1066-10-6-10-P2


GROUND FLOOR PLAN

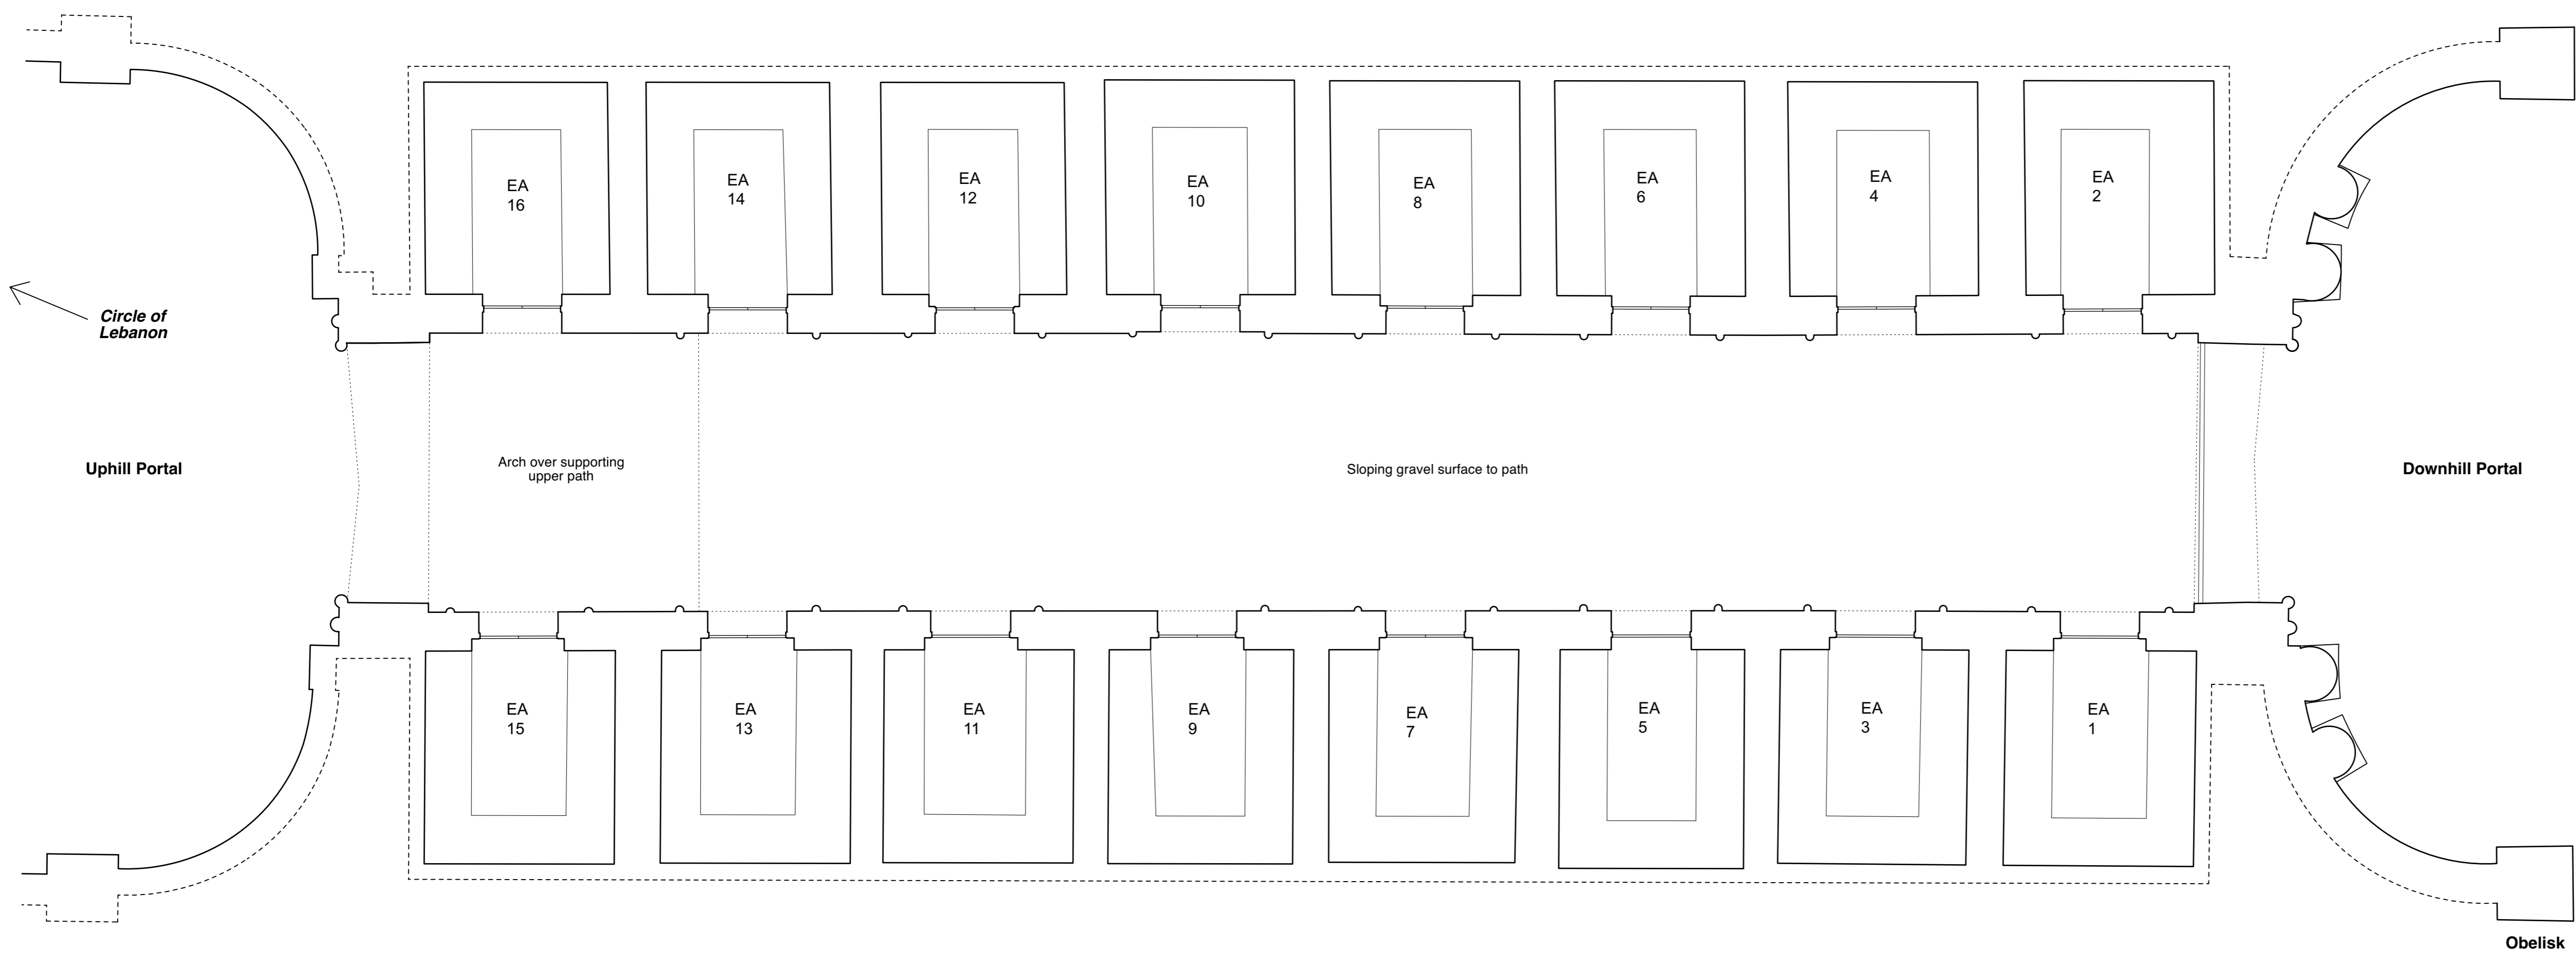


DO NOT SCALE FROM THIS DRAWING.

All critical dimensions not noted are to be measured on site or referred to architect.

Notes

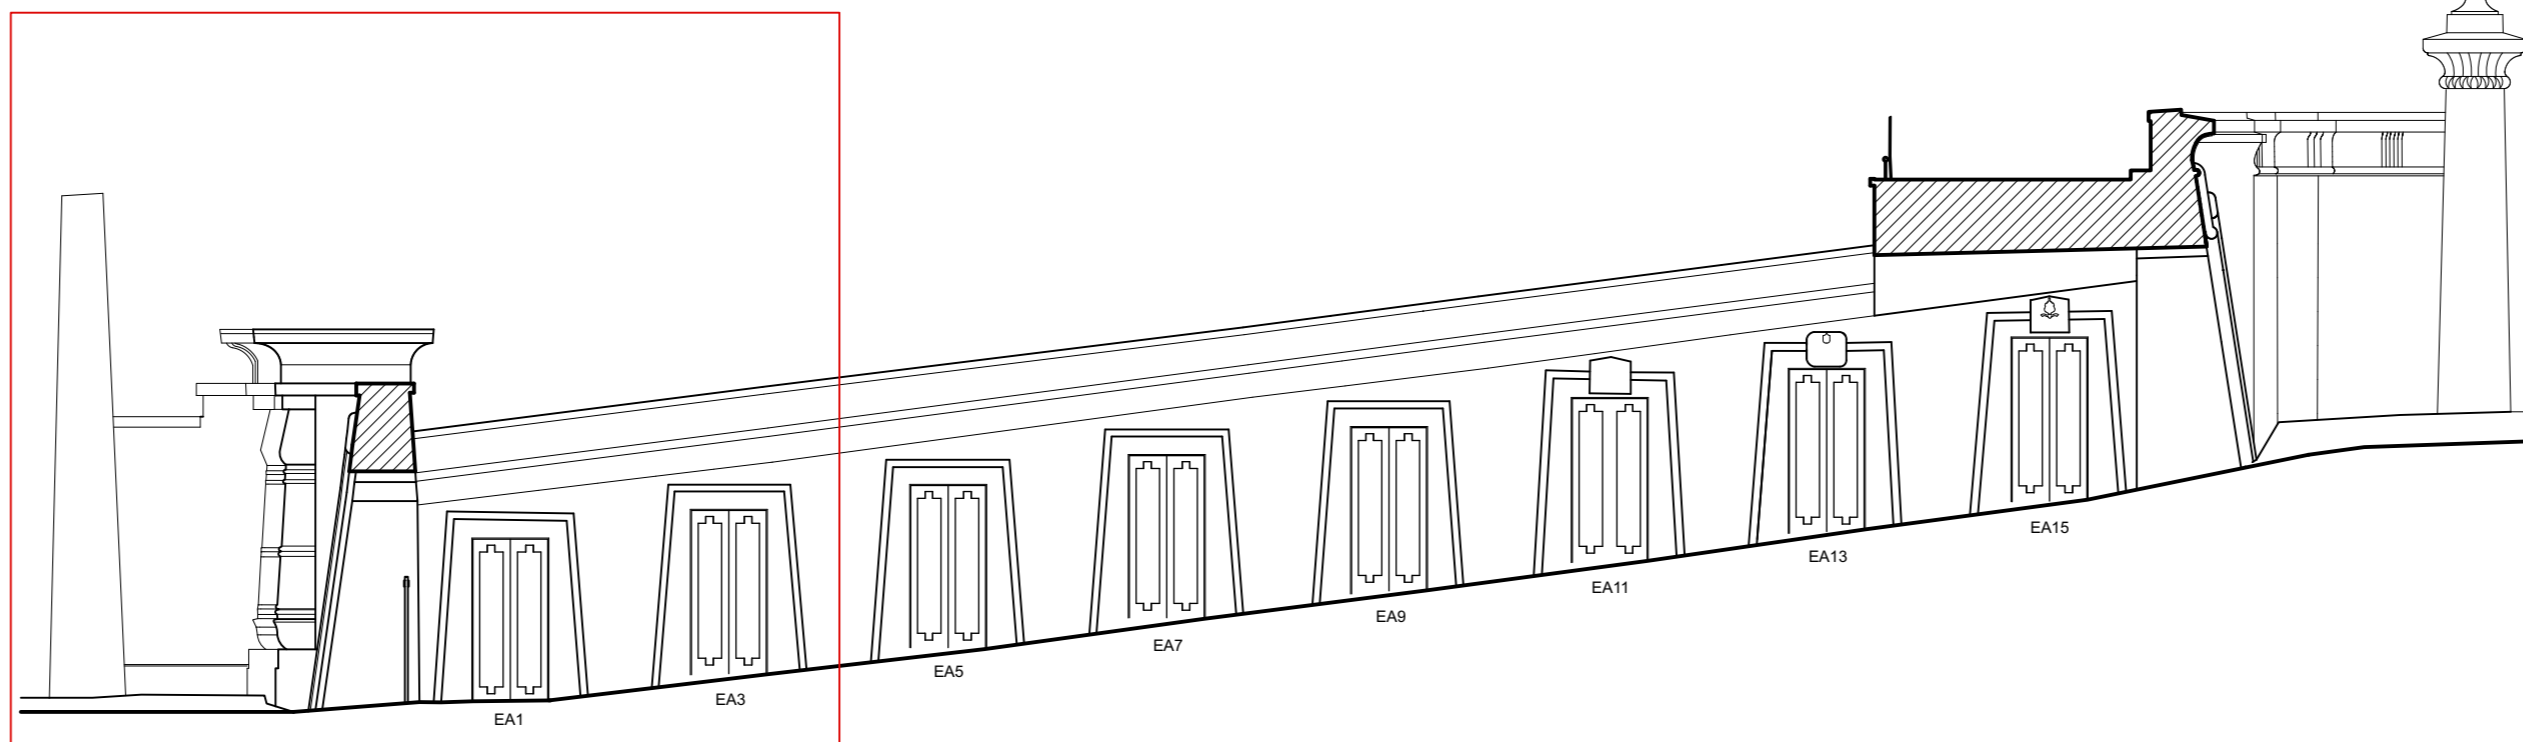

1:100 ELEVATION

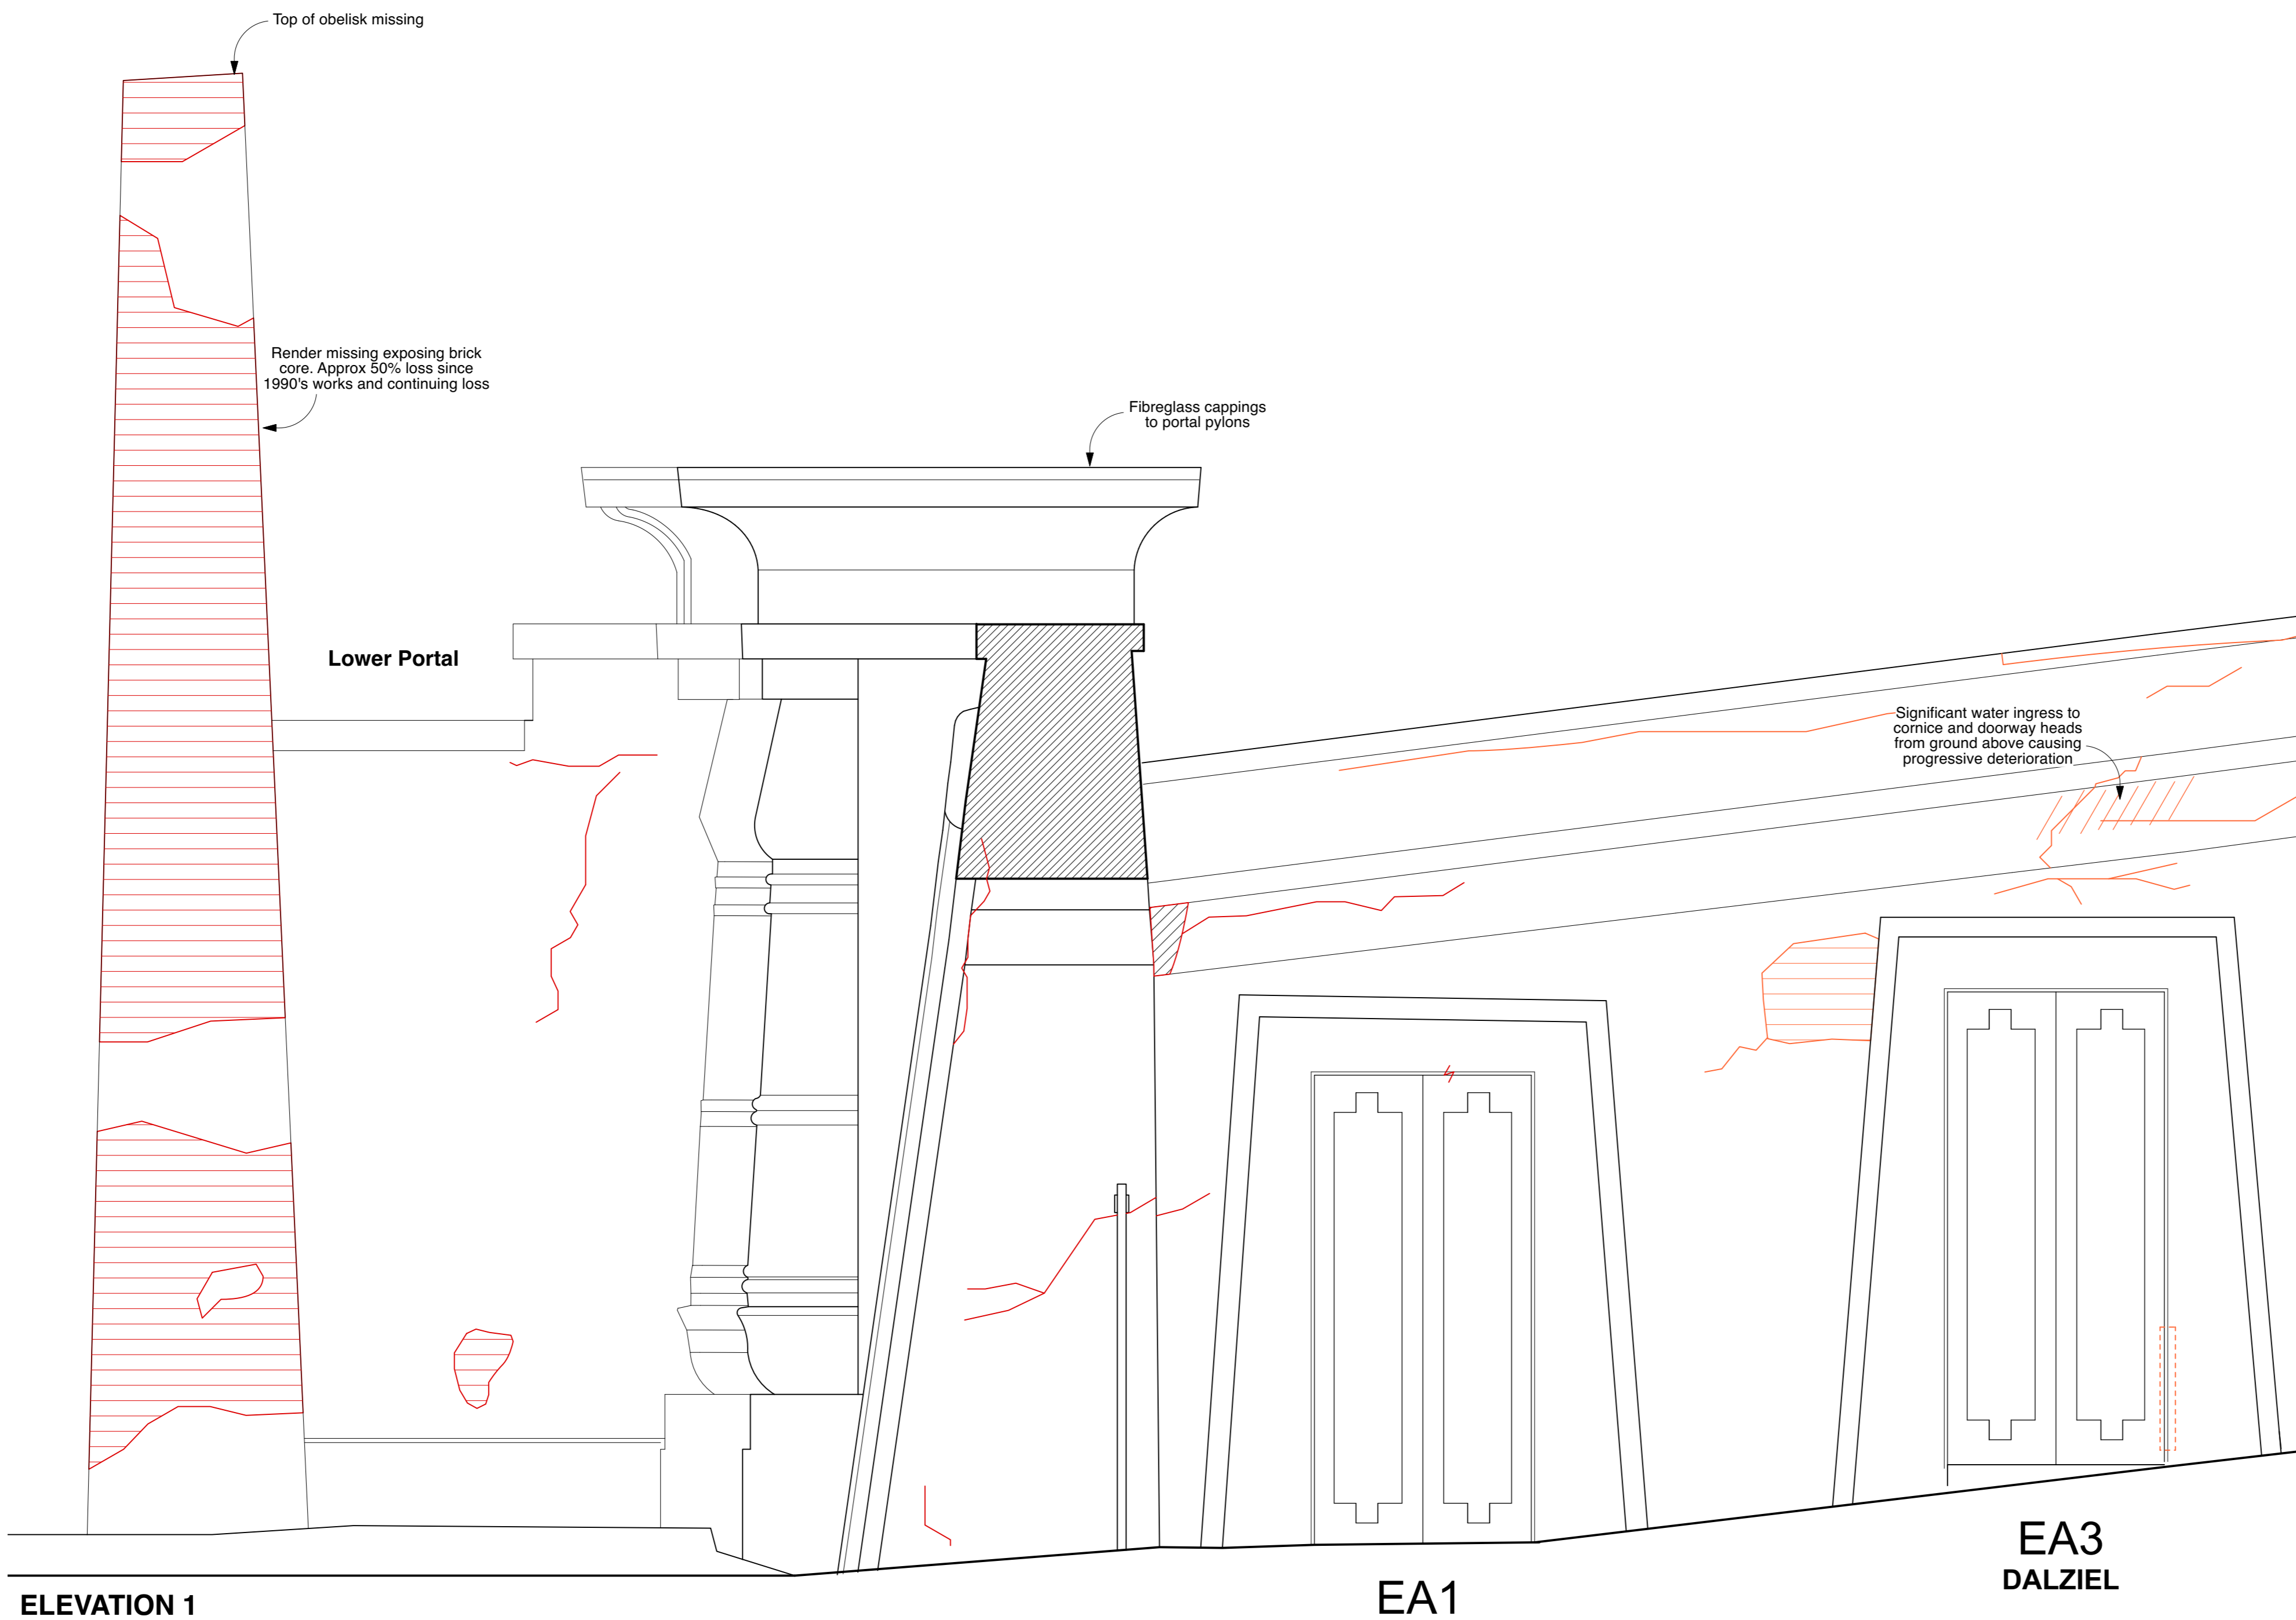

ELEVATION 1

EA1

**EA3
DALZIEL**

Revisions

Ref	Date	Description
P1	12.07.24	First Issue
P2	10.09.24	Second Issue

Drawing Number 1066-10-6-11.1-P2

Content
Egyptian Avenue
Elevation 1 Existing 1

Scale 1:20 AT A1 Date MAY 2024


HIGHGATE CEMETERY
PROJECT 10

WEST SCOTT ARCHITECTS
The Studio, 3A Bath Road,
Bedford Park W4 1LL
E-mail: studio@westscottarchitects.co.uk
Tel 020 8995 4275
Fax 020 8742 7186


Key

Drawing Number 1066-10-6-11.1-P2



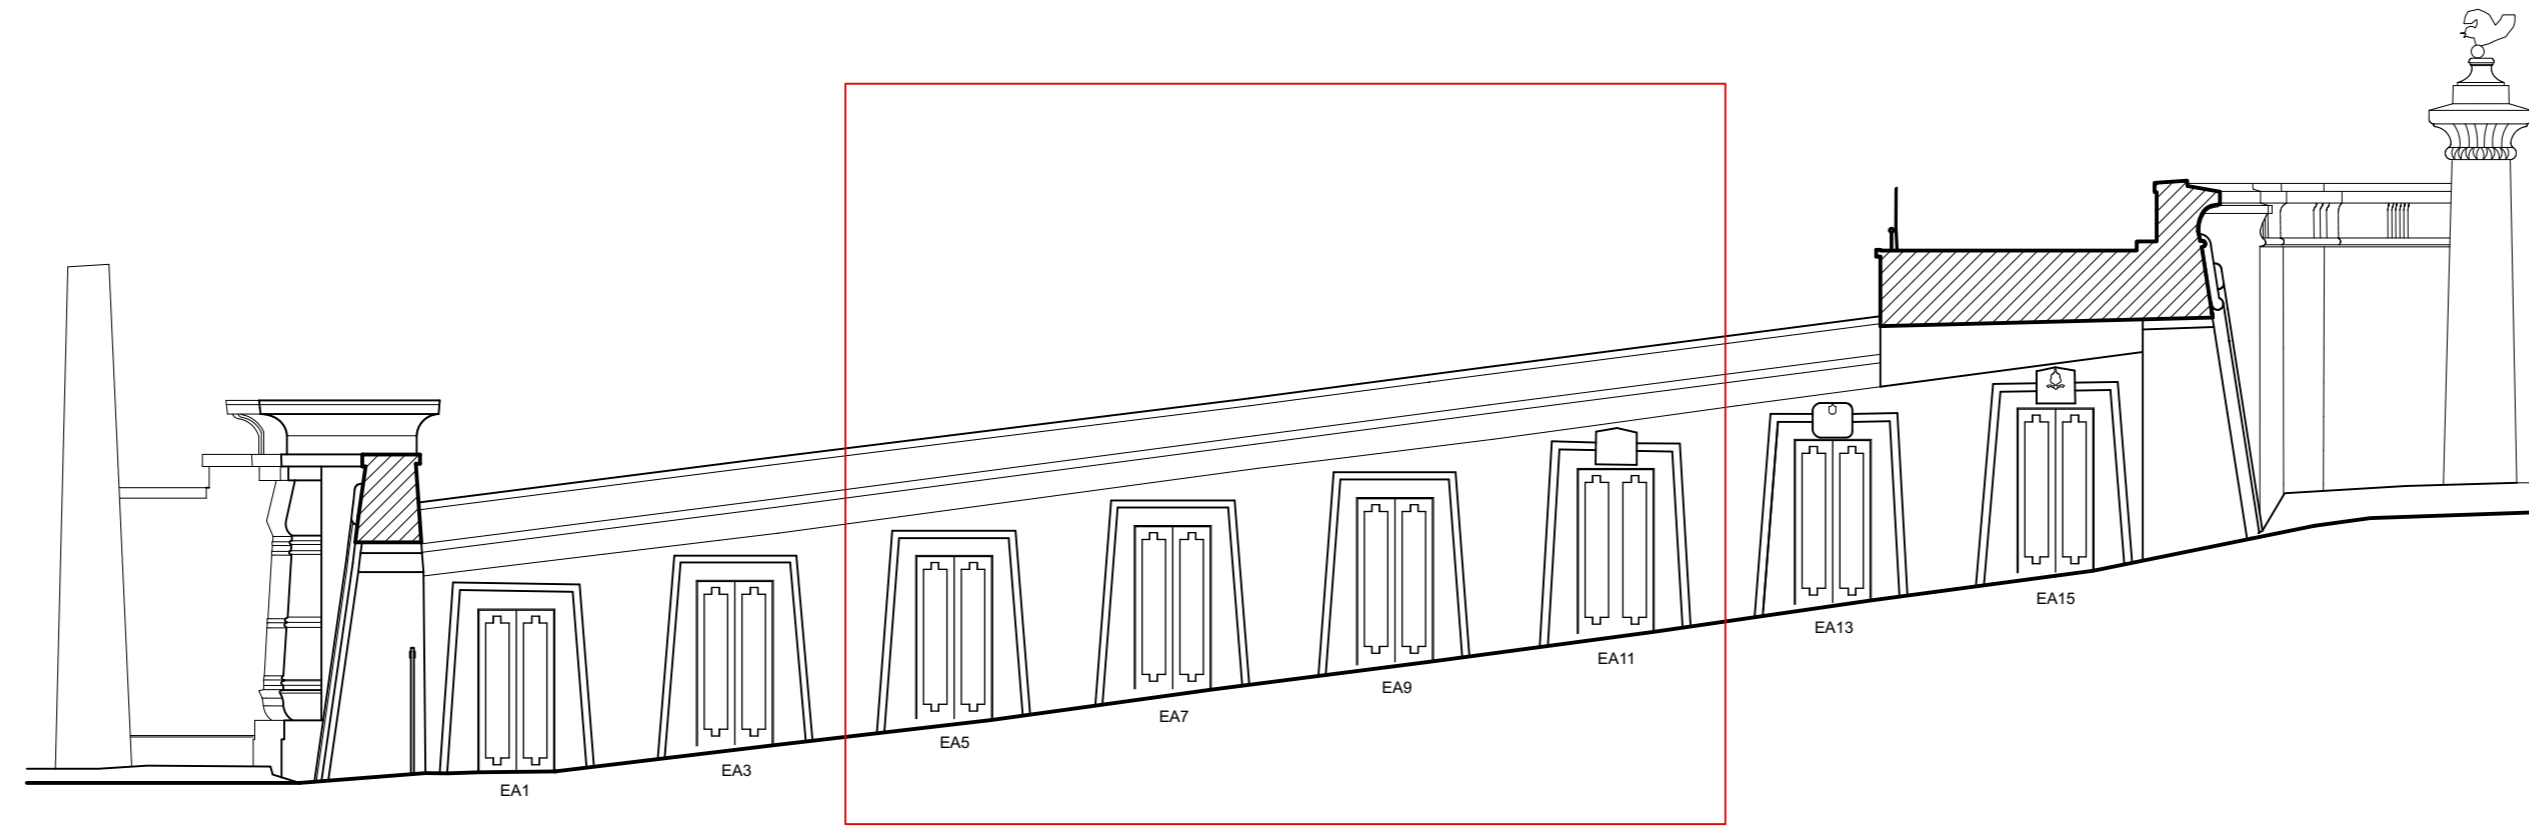

1:100 ELEVATION

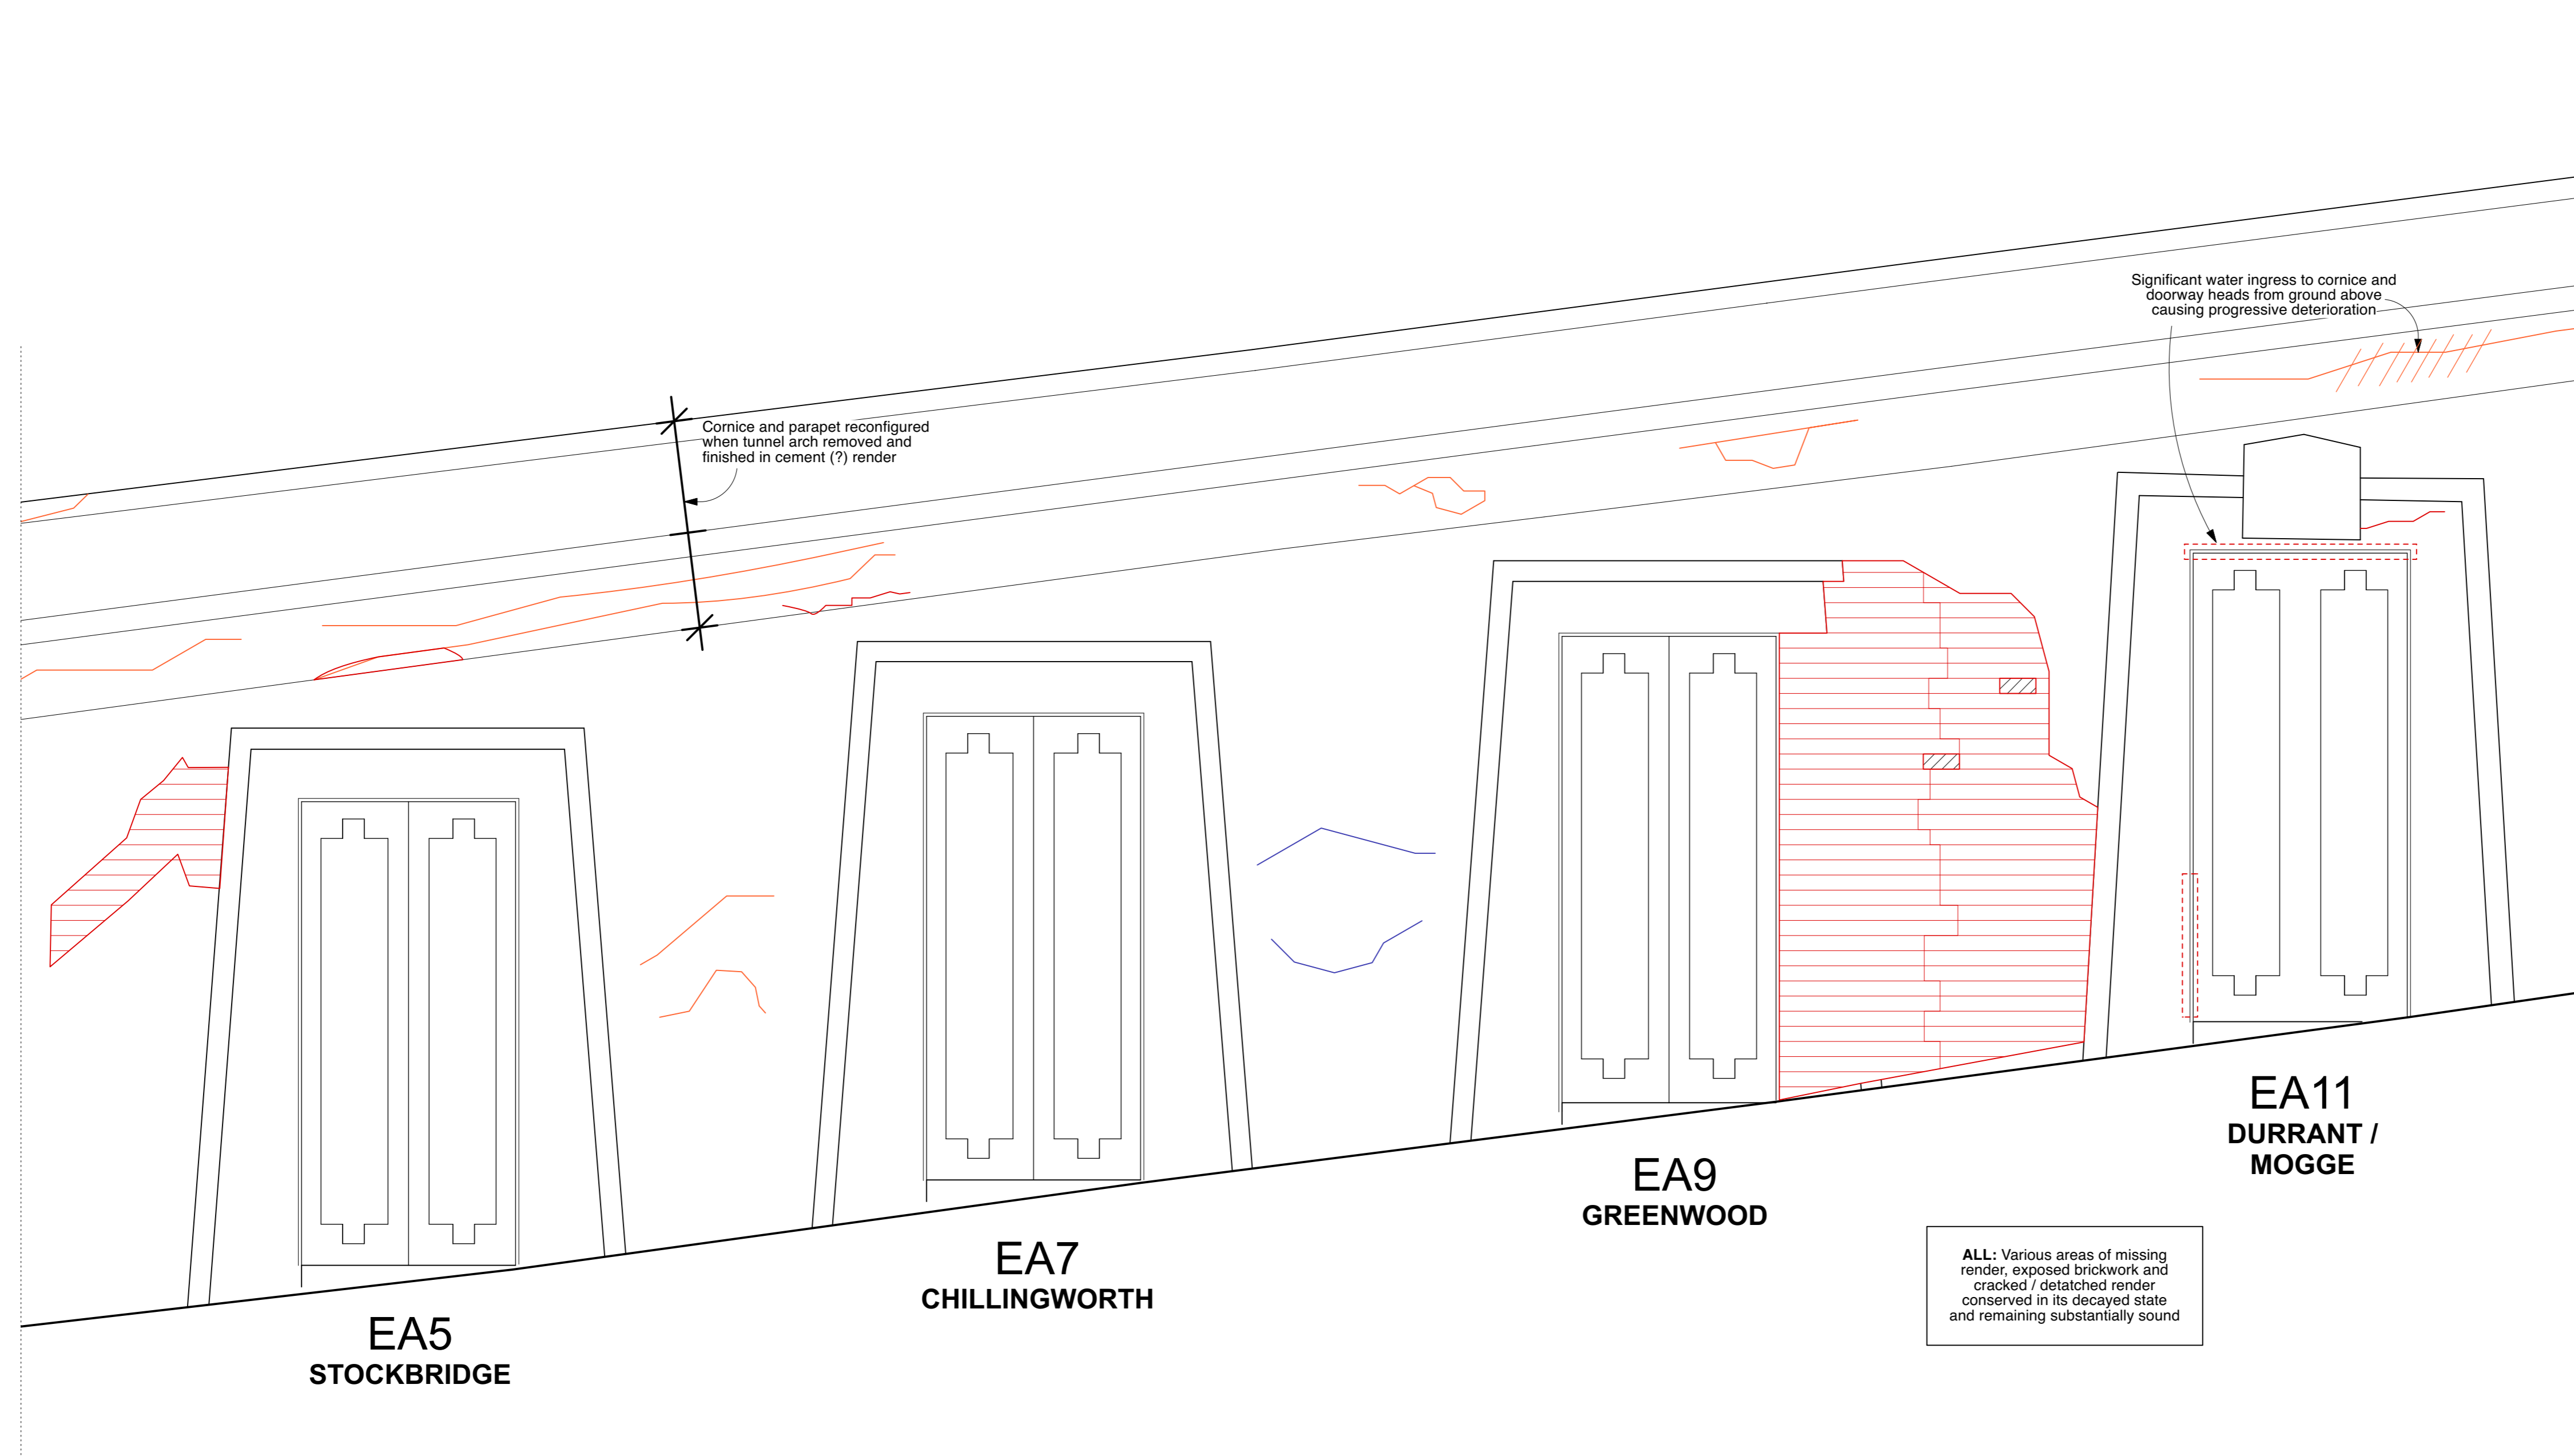

DO NOT SCALE FROM THIS DRAWING.

All critical dimensions not noted are to be measured on site or referred to architect.

Notes

Notes section with horizontal lines for text entry.

Revisions

P1	12.07.24	First Issue
P2	10.09.24	Second Issue

Revisions section with horizontal lines for text entry.

Drawing Number 1066-10-6-11.2-P2

Content
Egyptian Avenue
 Elevation 1 Existing 2

Scale 1:20 AT A1 Date MAY 2024


HIGHGATE CEMETERY
 PROJECT 10

WEST SCOTT ARCHITECTS
 The Studio, 3A Bath Road,
 Bedford Park W4 1LL
 E-mail: studio@westscottarchitects.co.uk
 Tel 020 8995 4275
 Fax 020 8742 7186


Key

Key section with horizontal lines for text entry.

Drawing Number 1066-10-6-11.2-P2

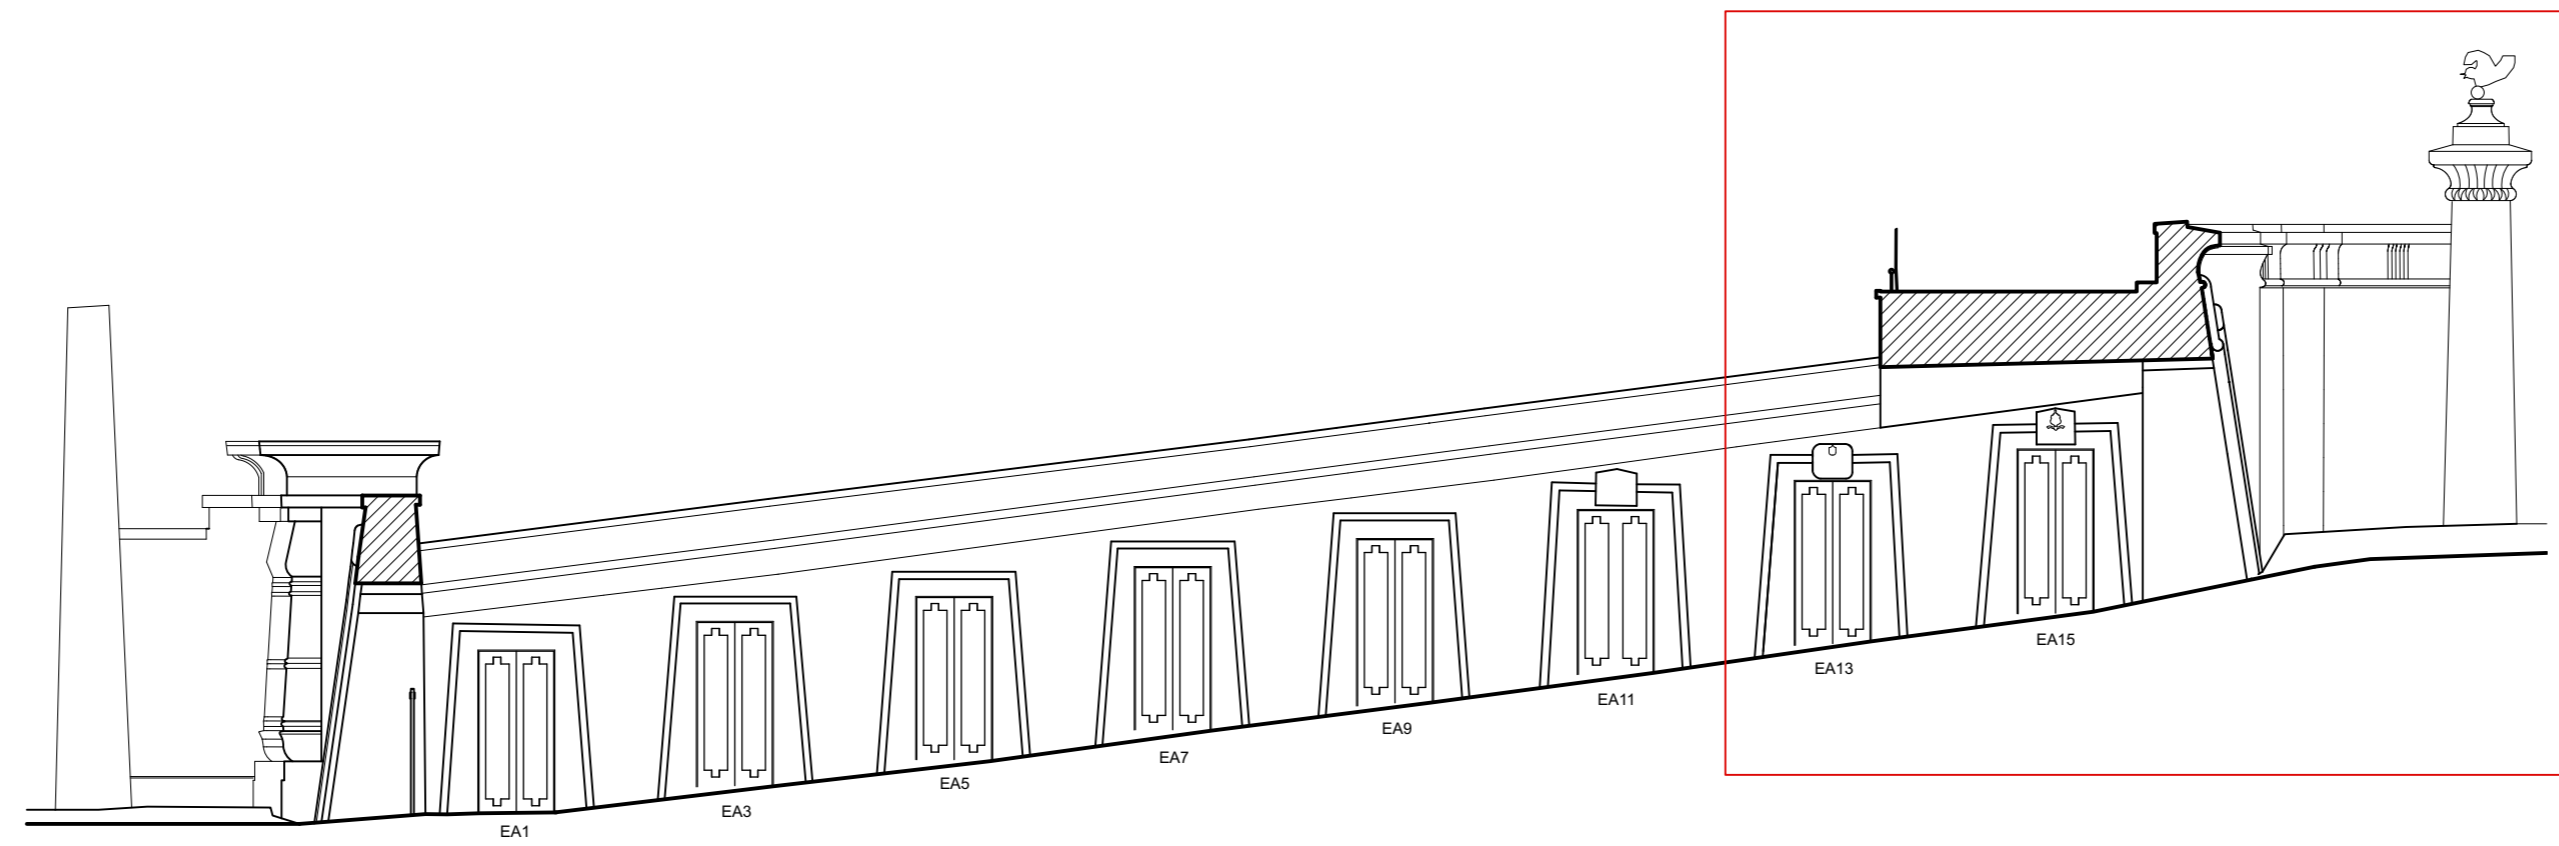

1:100 ELEVATION

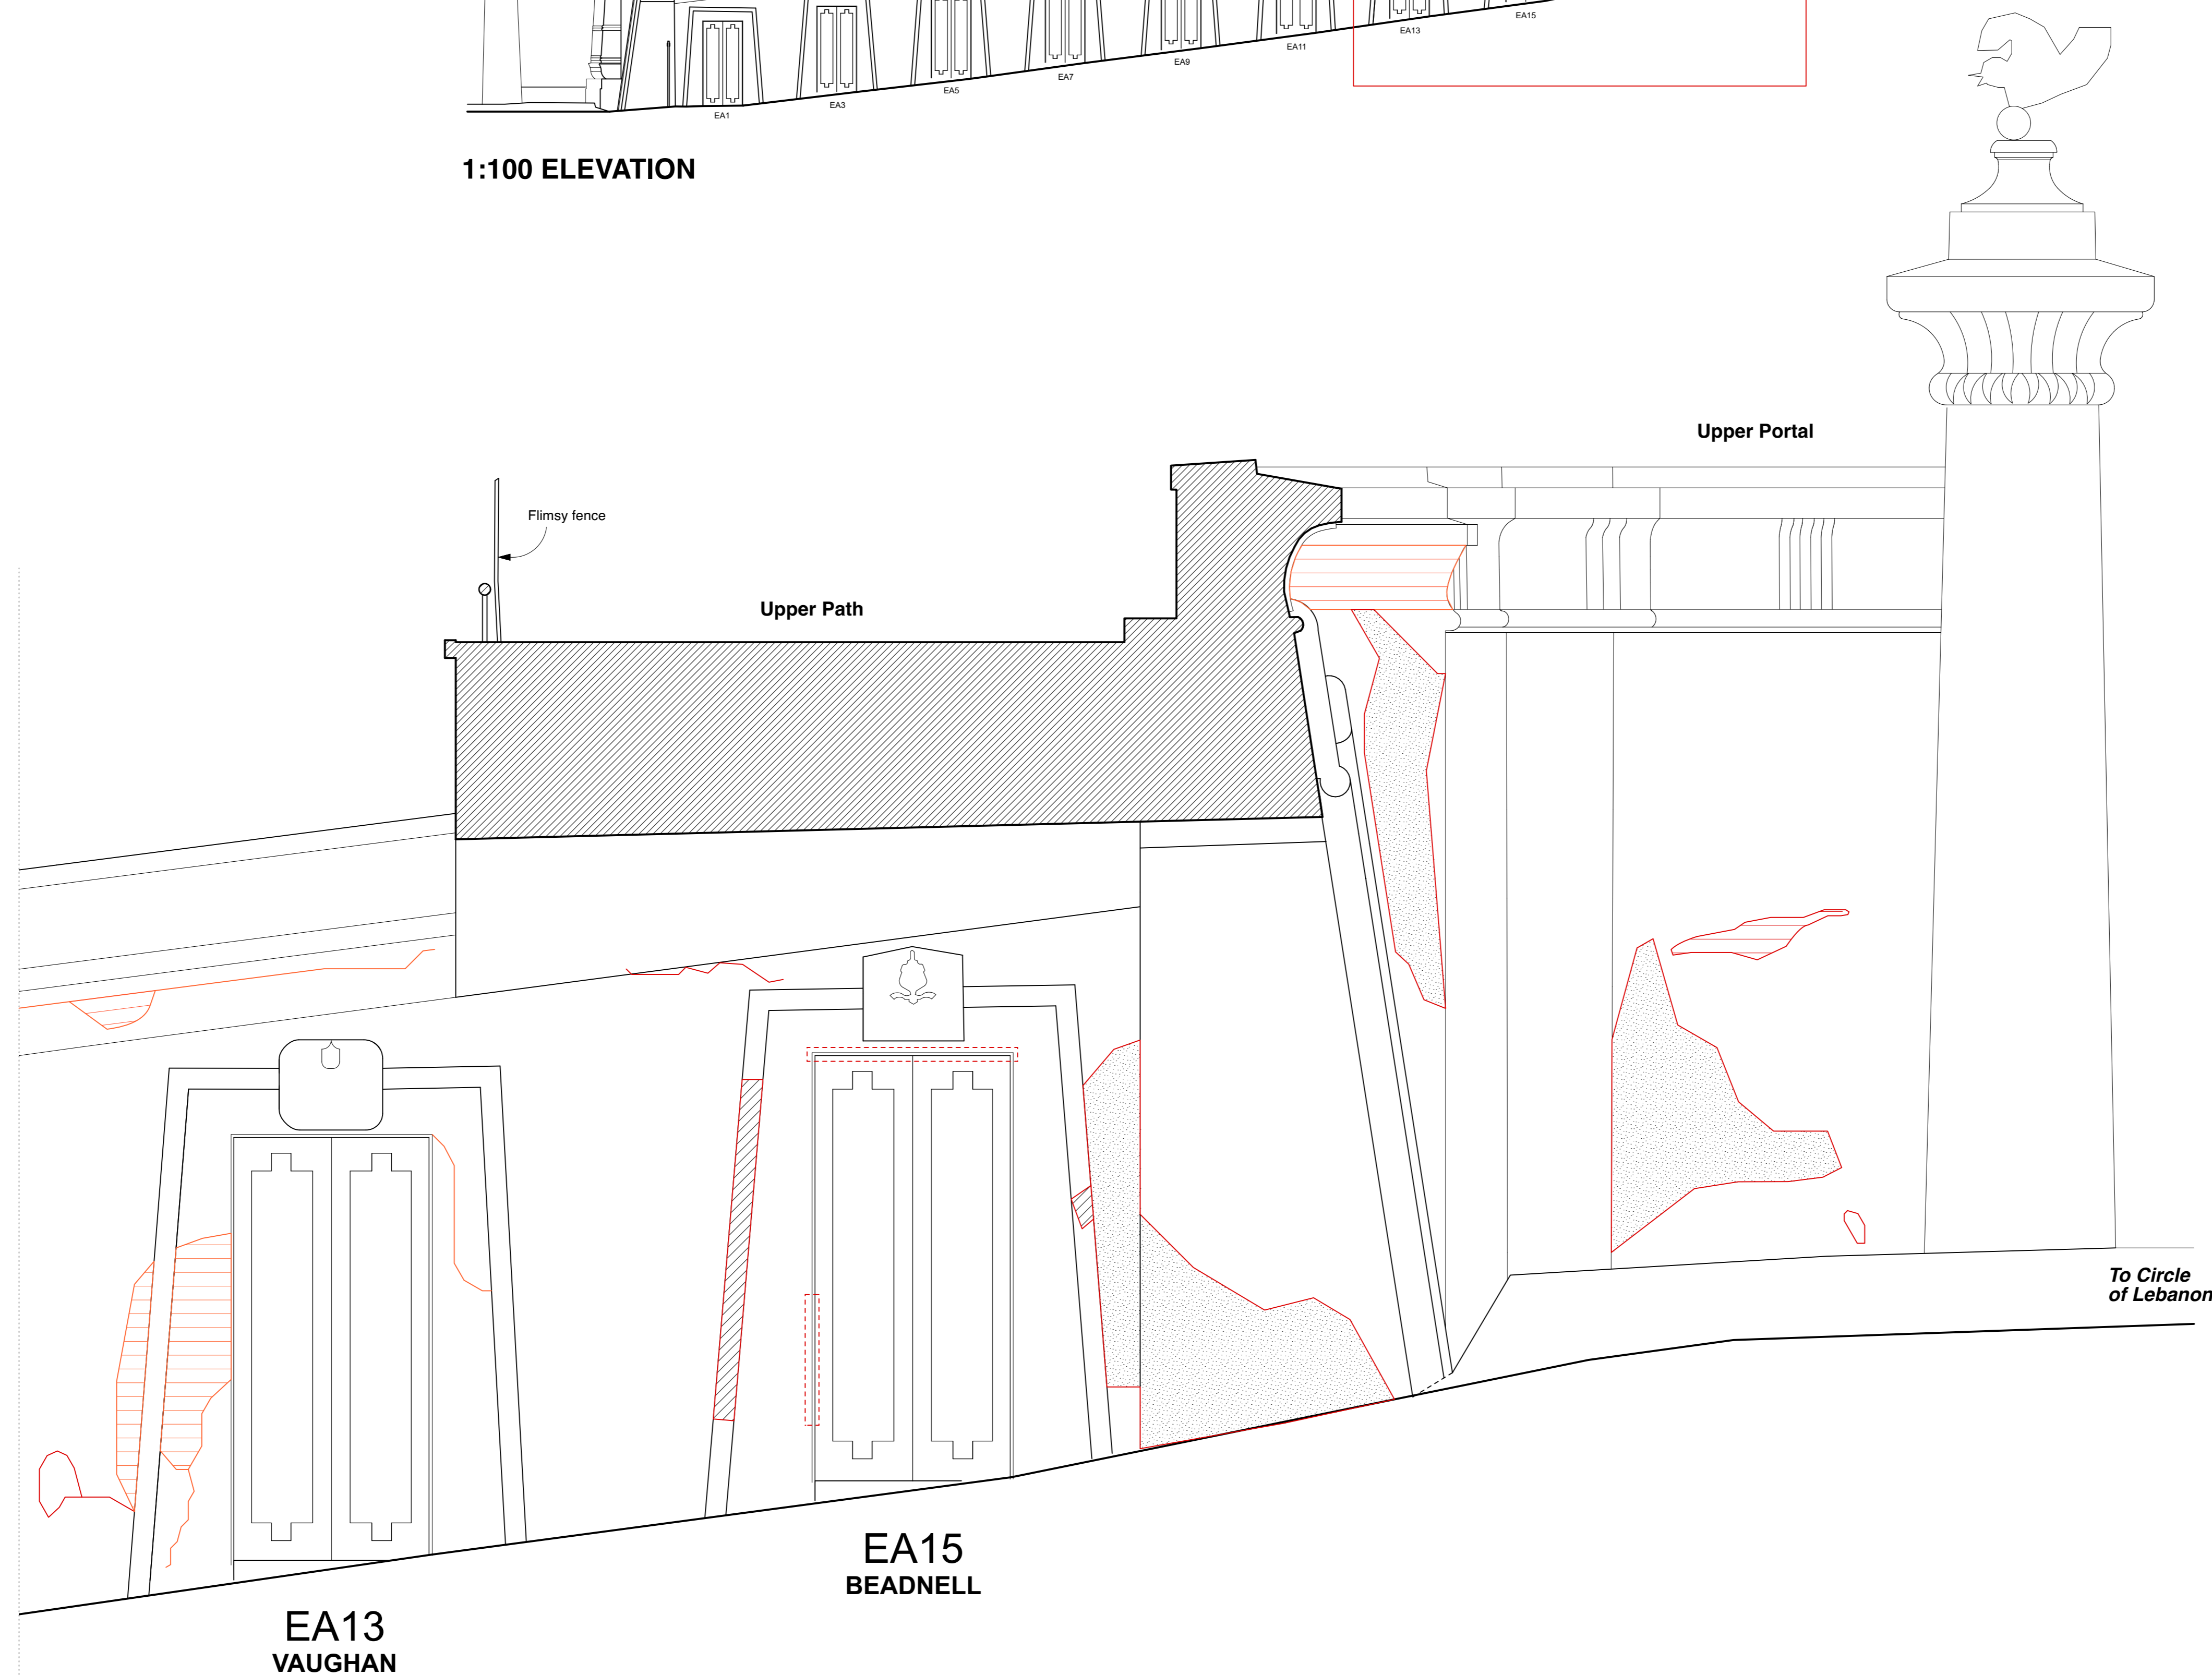

DO NOT SCALE FROM THIS DRAWING.

All critical dimensions not noted are to be measured on site or referred to architect.

Notes

Revisions

P1	12.07.24	First Issue
P2	10.09.24	Second Issue

Drawing Number 1066-10-6-11.3-P2

Content
Egyptian Avenue
Elevation 1 Existing 3


Scale 1:20 AT A1 Date MAY 2024

HIGHGATE CEMETERY
PROJECT 10

WEST SCOTT ARCHITECTS
The Studio, 3A Bath Road,
Bedford Park W4 1LL
E-mail: studio@westscottarchitects.co.uk
Tel 020 8995 4275
Fax 020 8742 7186

Key

Drawing Number 1066-10-6-11.3-P2

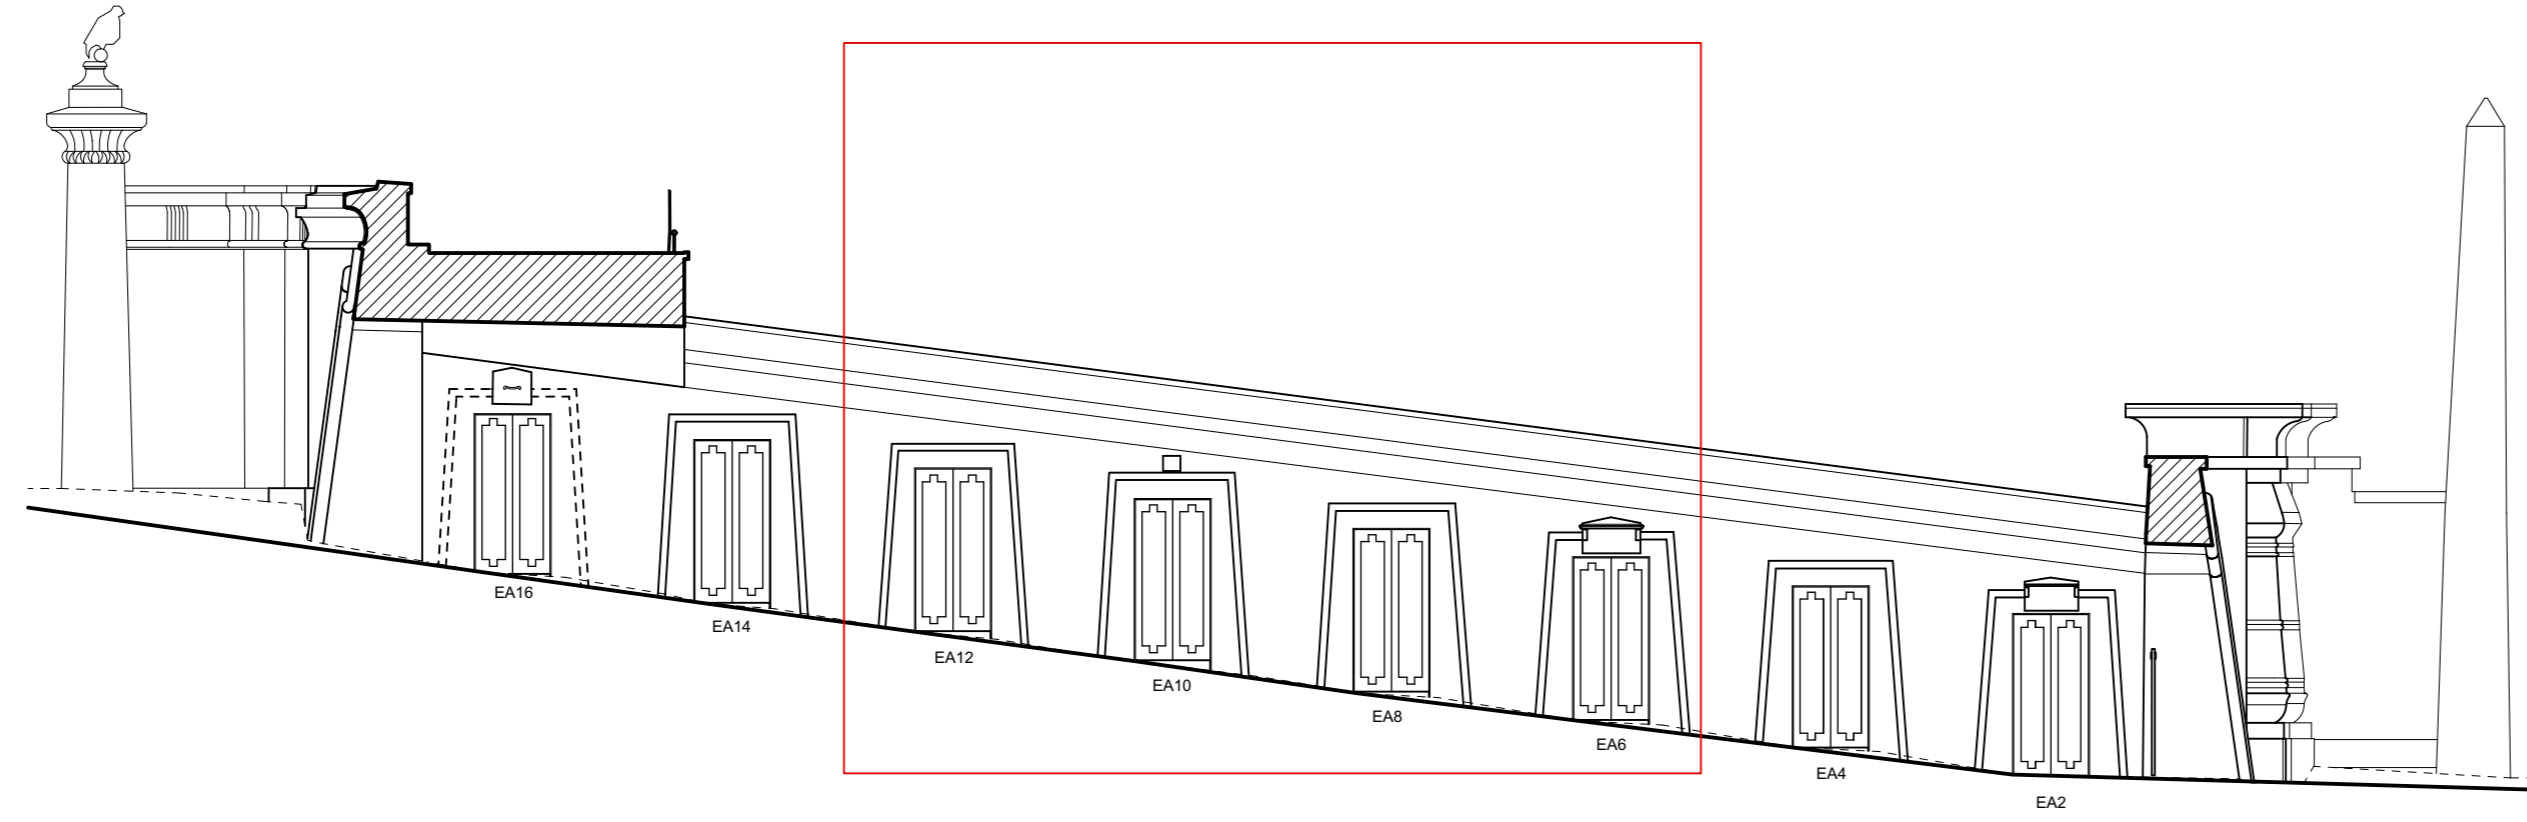

1:100 ELEVATION

DO NOT SCALE FROM THIS DRAWING.

All critical dimensions not noted are to be measured on site or referred to architect.

Notes

Blank lines for notes.

Revisions

P1	12.07.24	First Issue
P2	10.09.24	Second Issue

Blank lines for revision notes.

Drawing Number 1066-10-6-12.2-P2

Content
Egyptian Avenue
Elevation 2 Existing 2

Scale 1:20 AT A1 Date MAY 2024


HIGHGATE CEMETERY
PROJECT 10


WEST SCOTT ARCHITECTS
The Studio, 3A Bath Road,
Bedford Park W4 1LL
E-mail: studio@westscottarchitects.co.uk
Tel 020 8995 4275
Fax 020 8742 7186

Key


Blank space for key.

Drawing Number 1066-10-6-12.2-P2

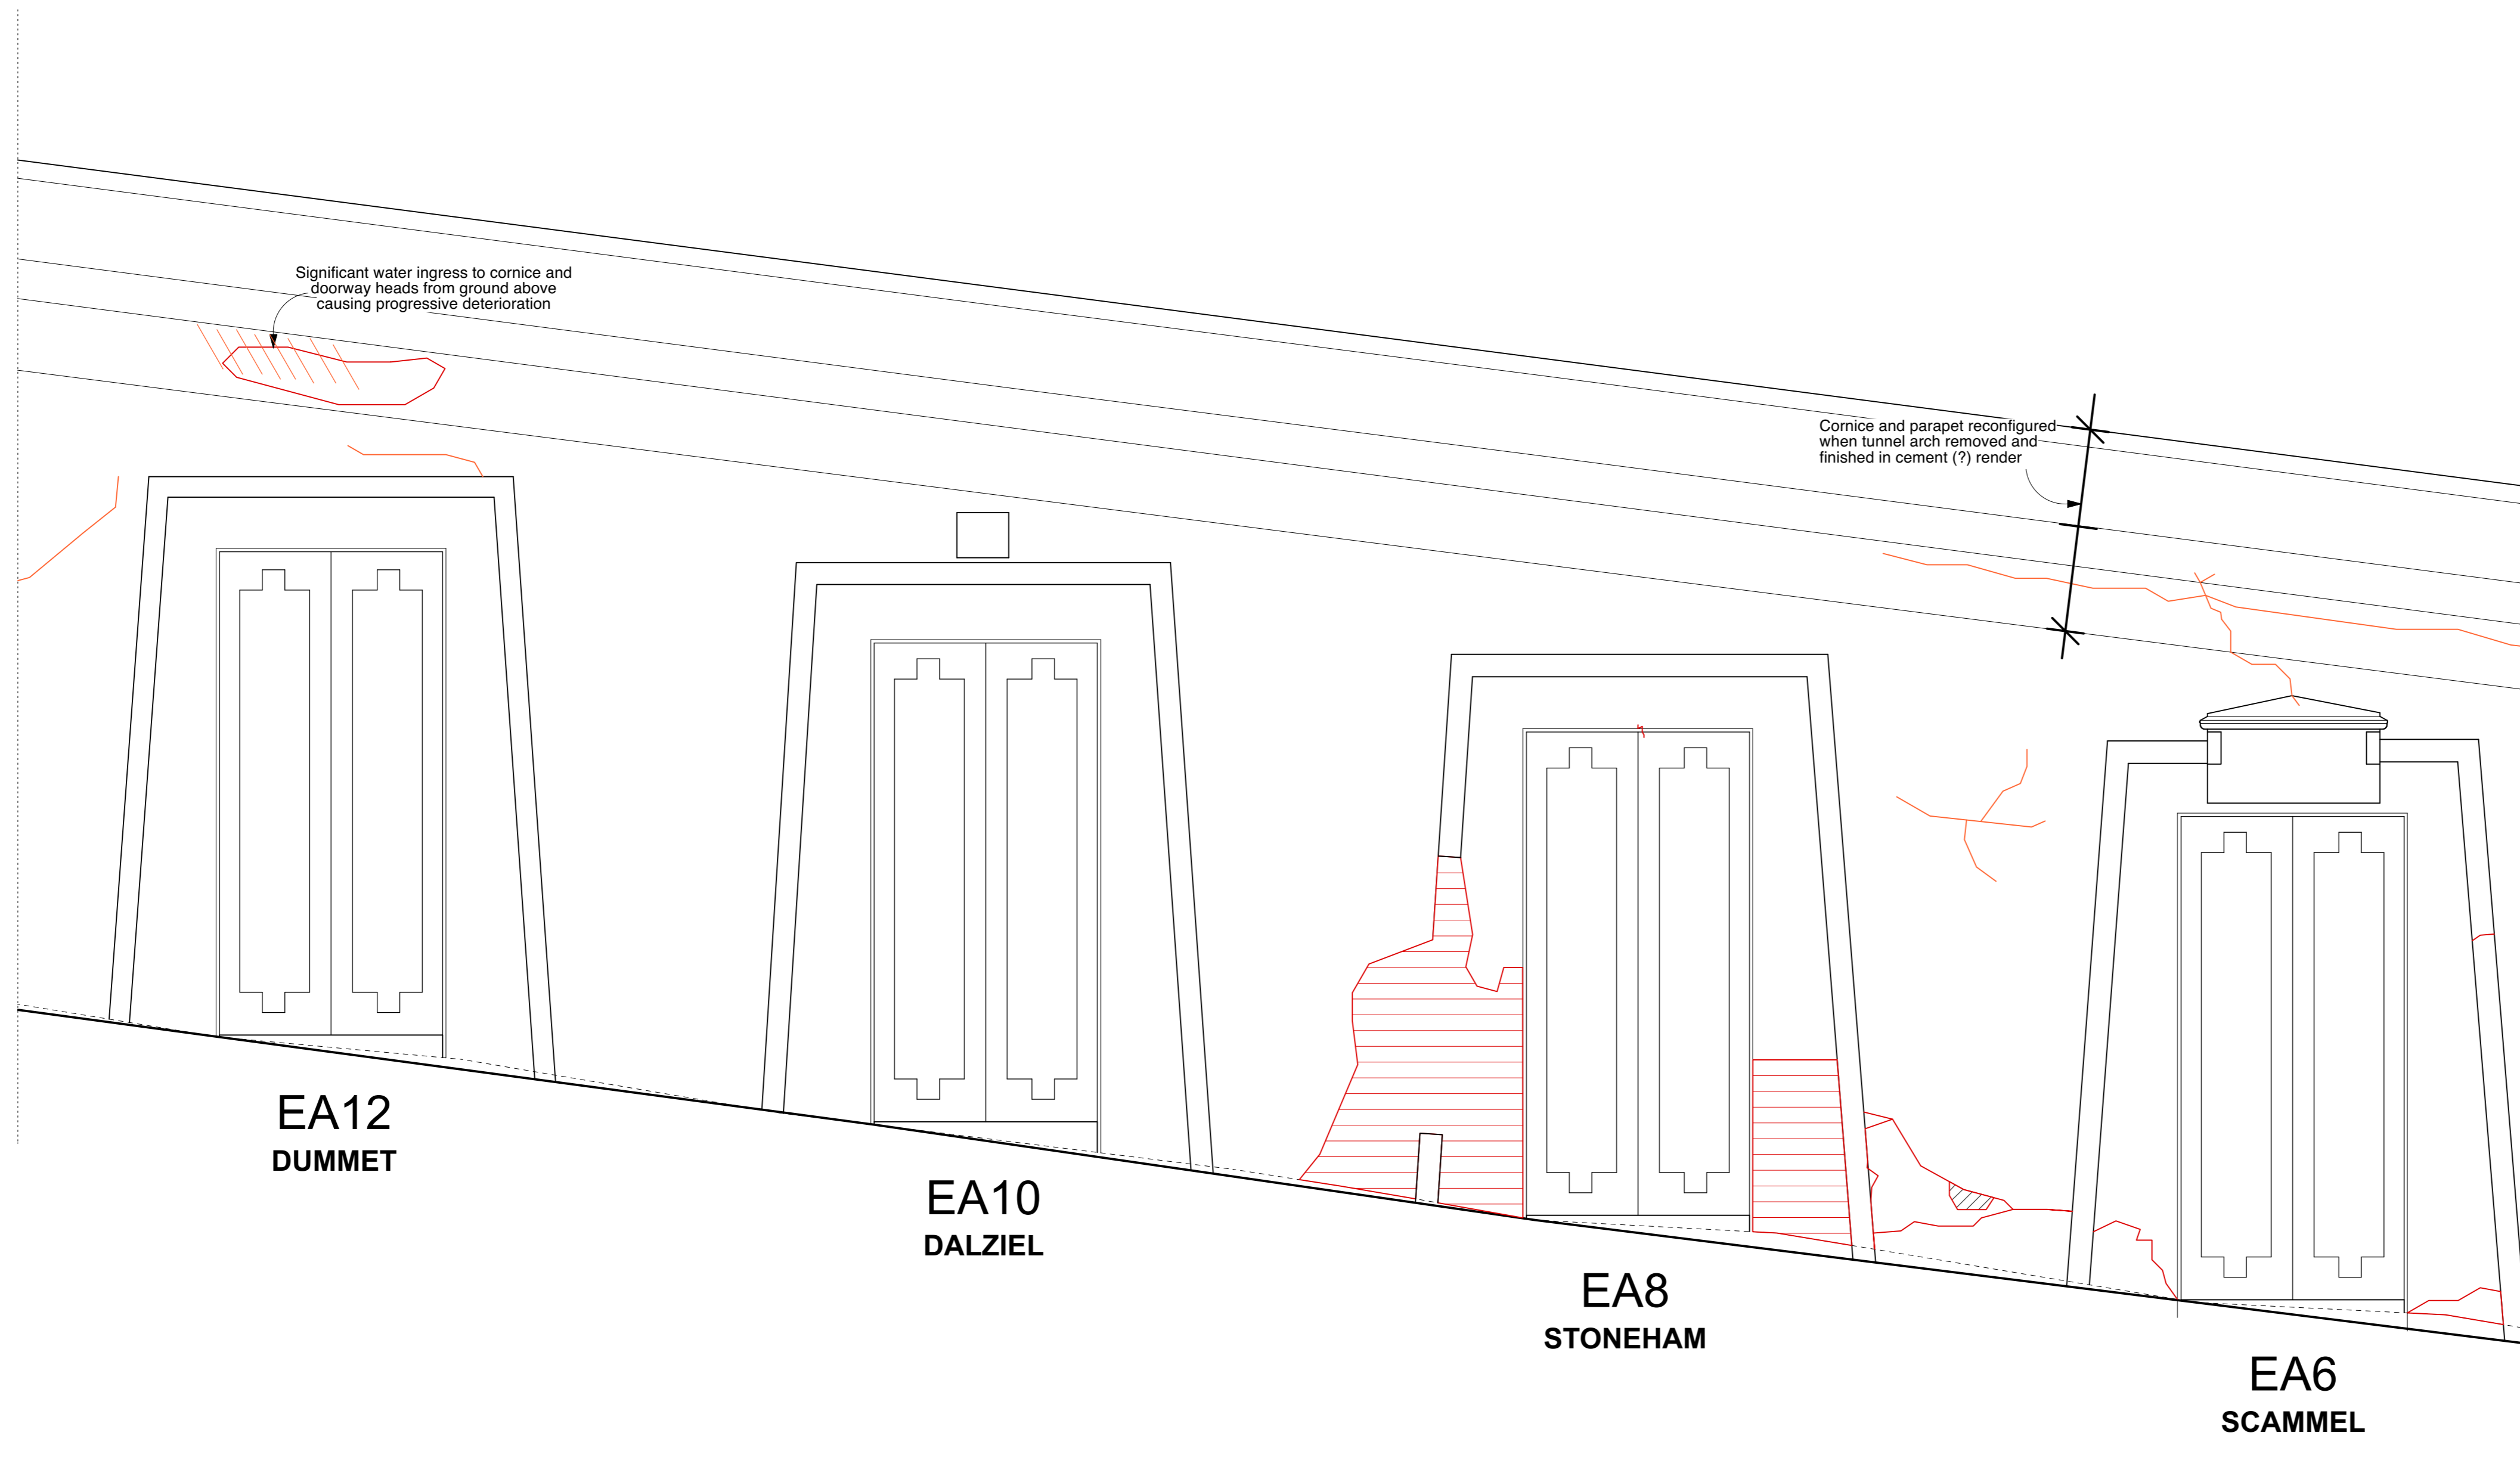

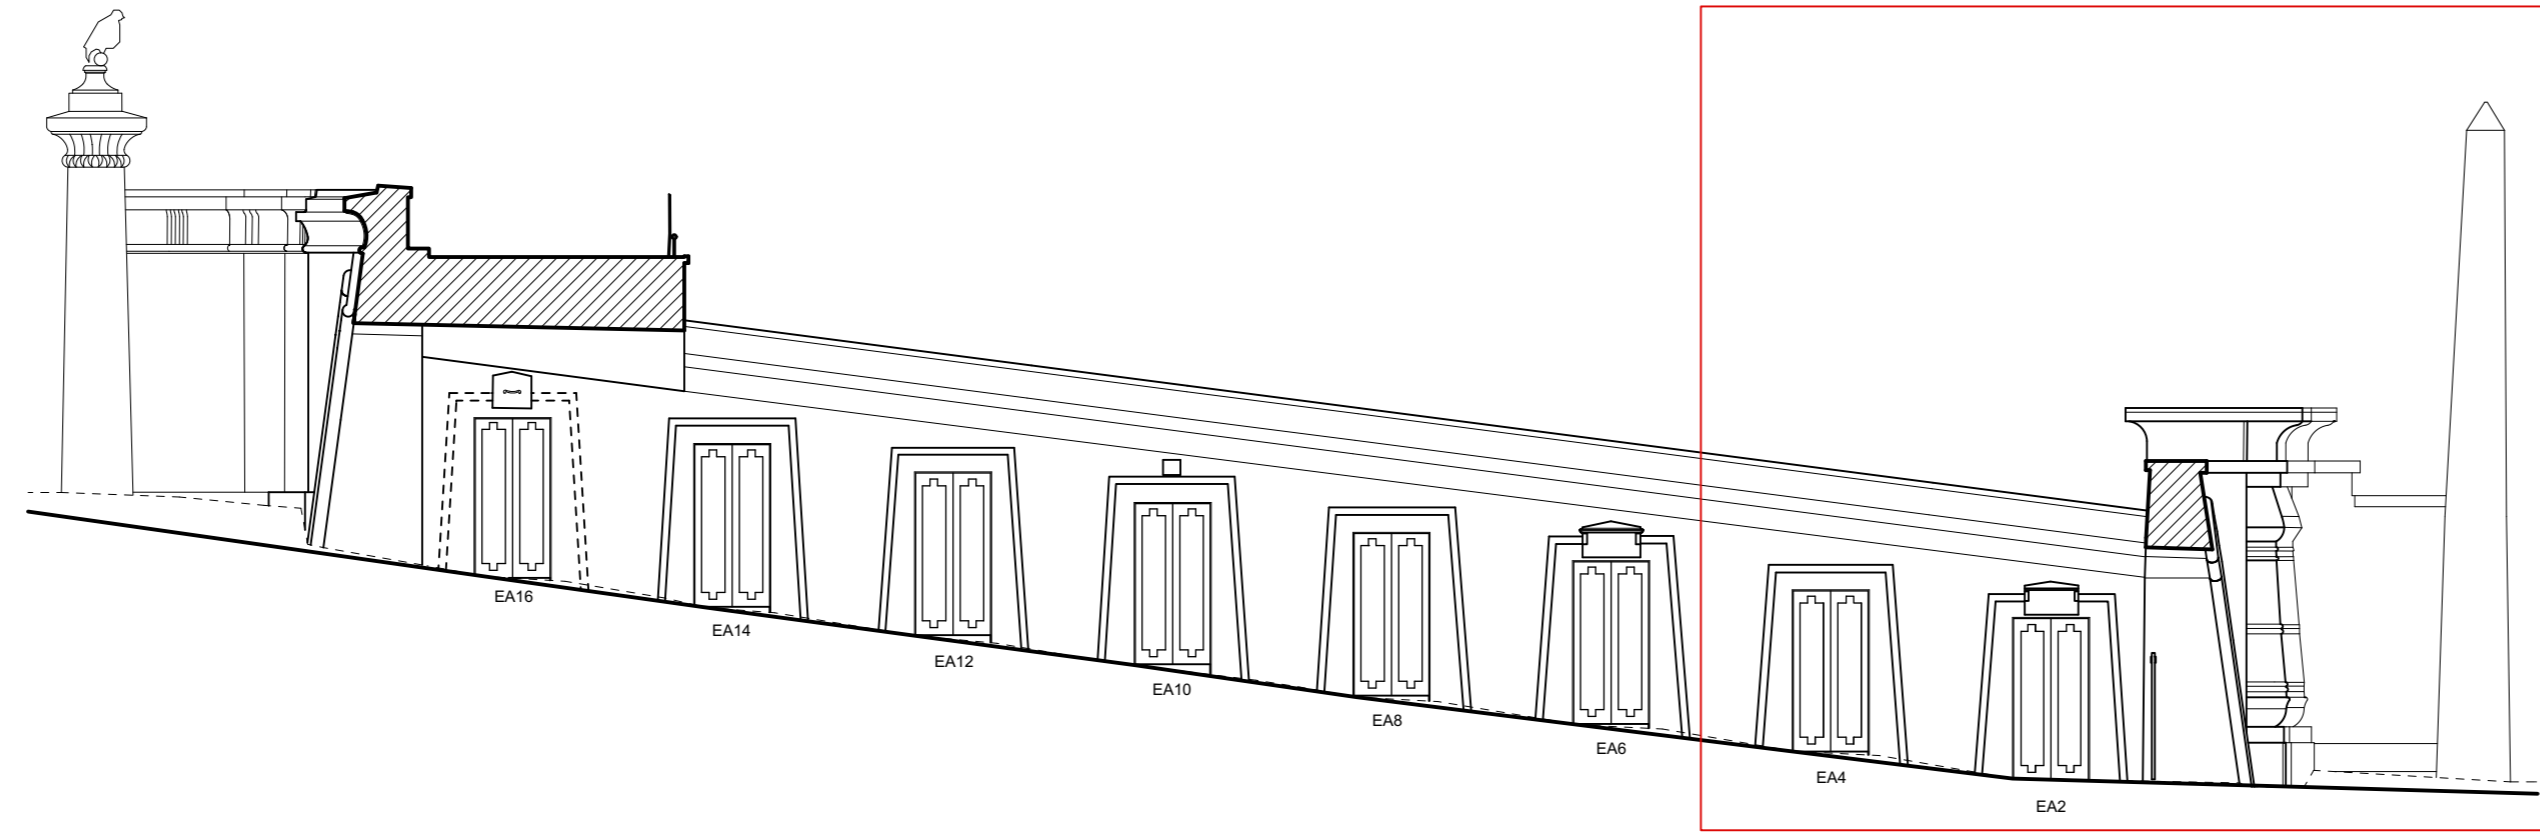

1:100 ELEVATION

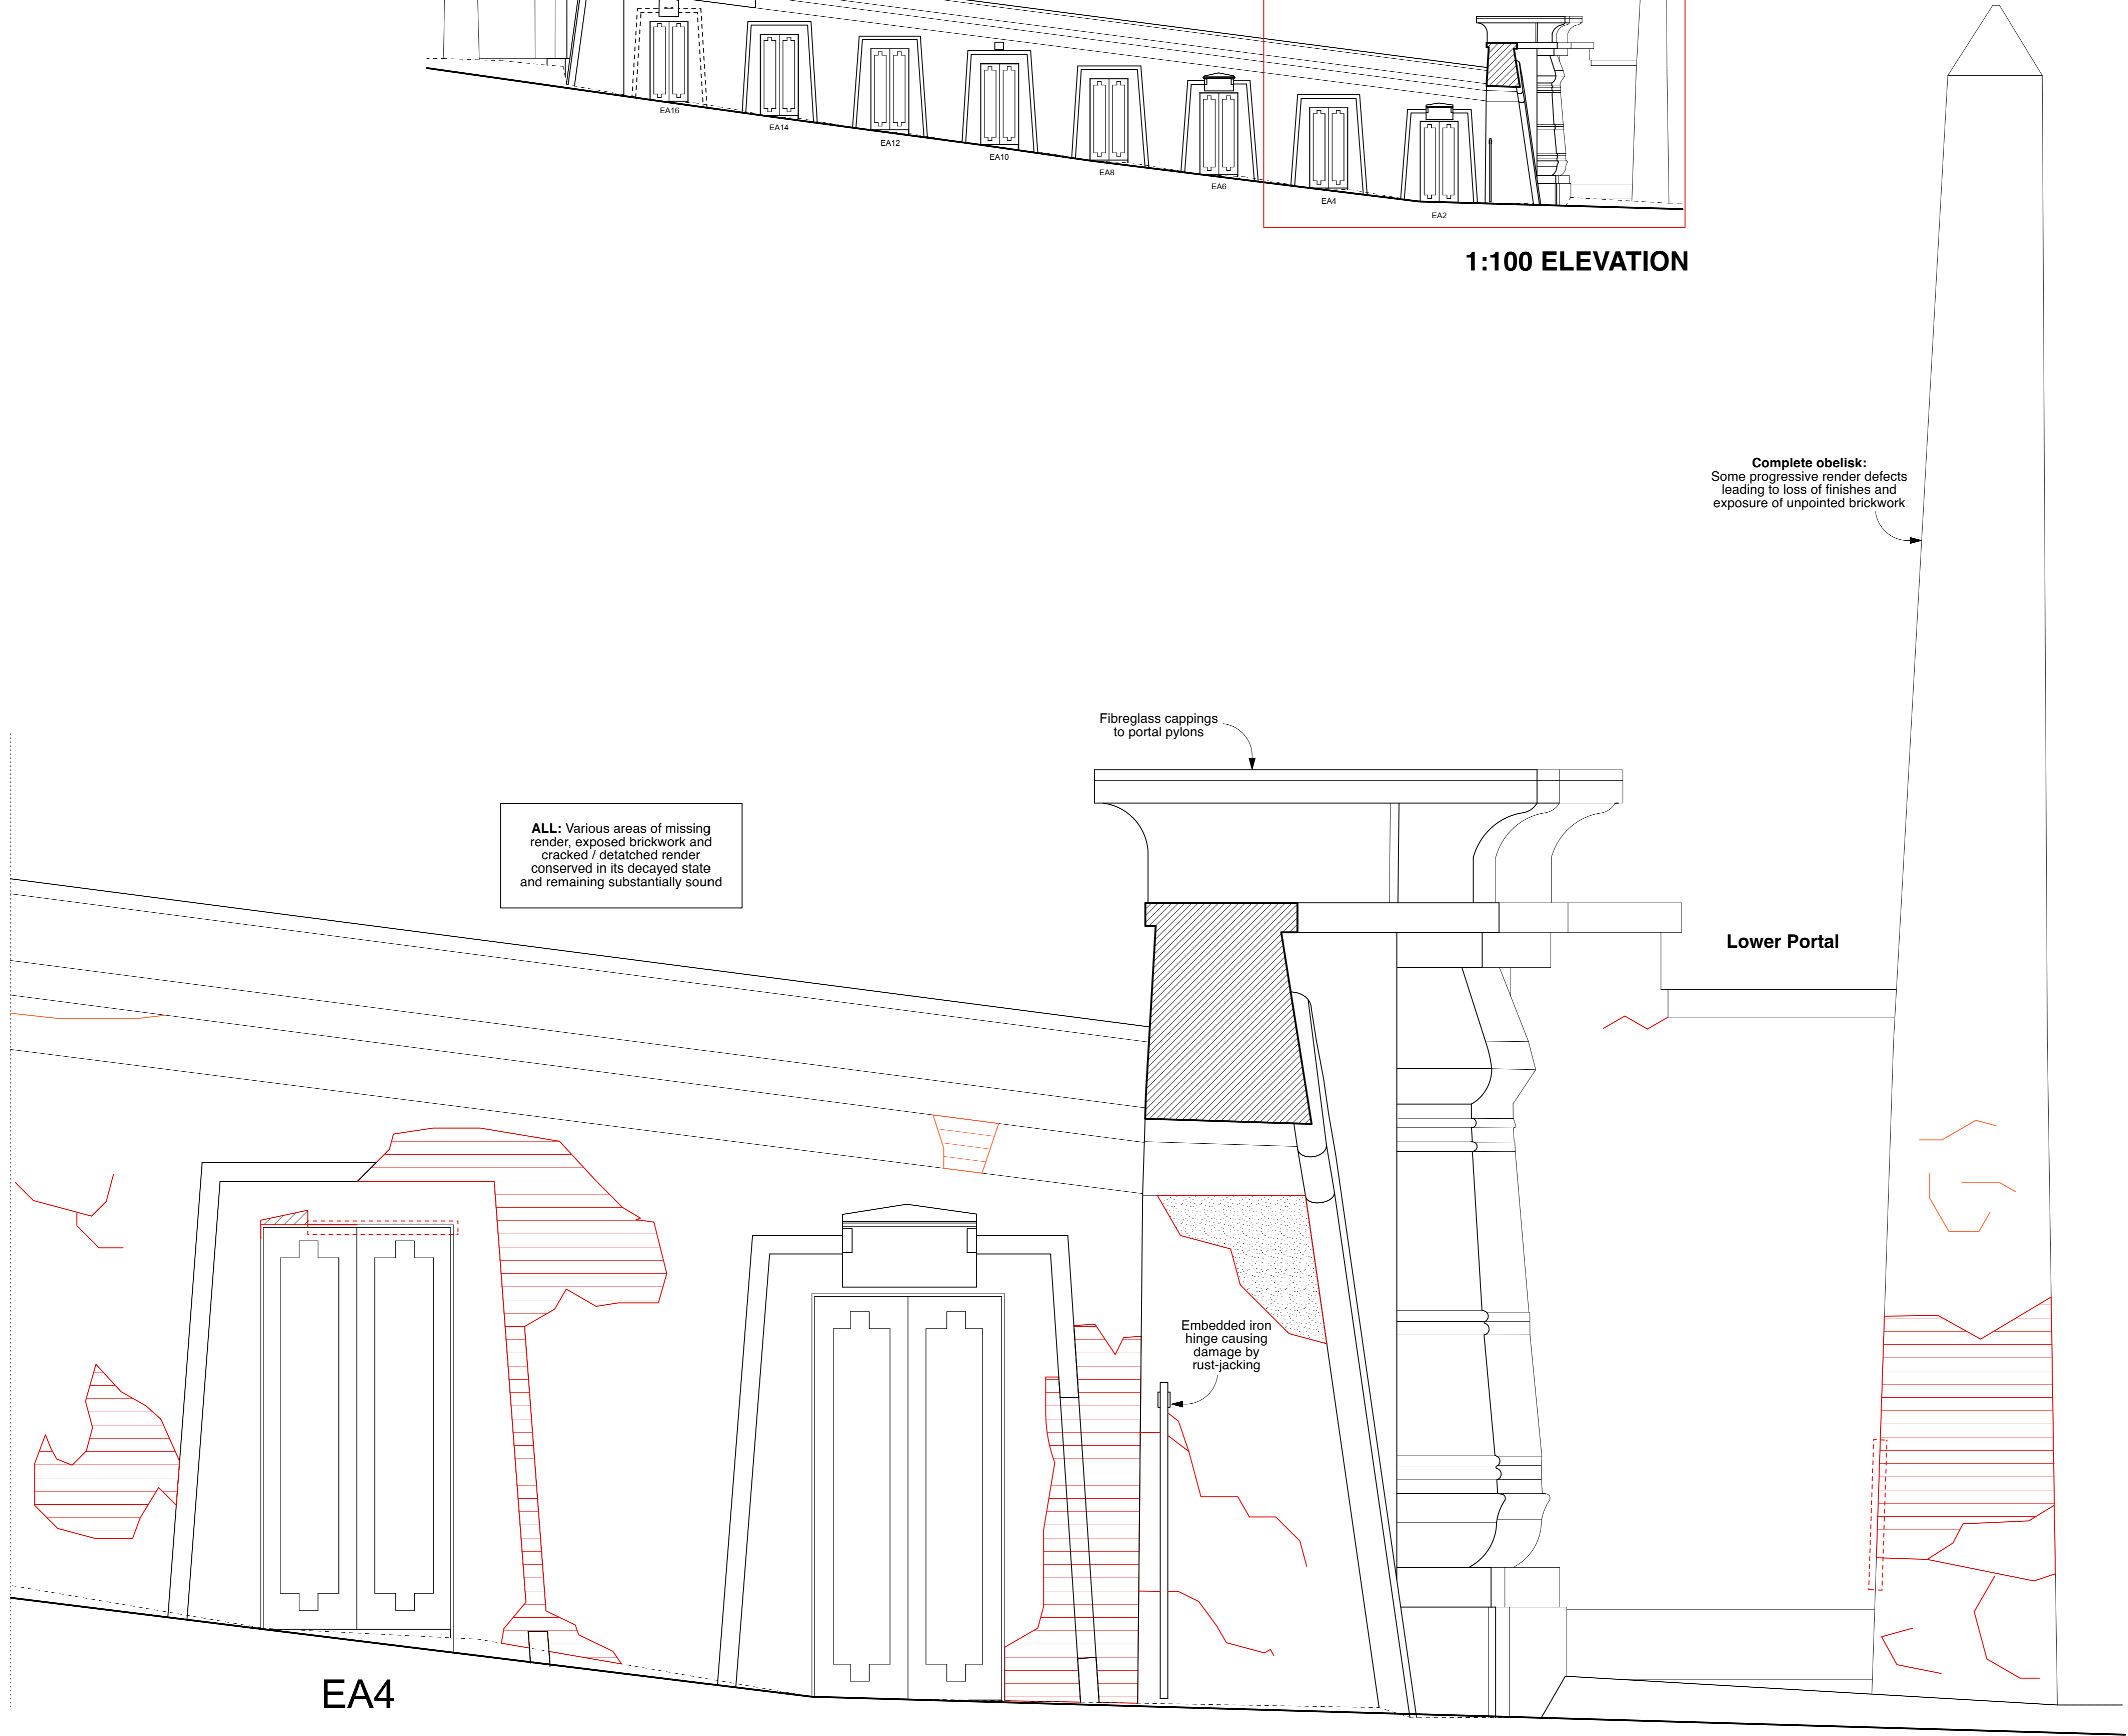

DO NOT SCALE FROM THIS DRAWING.

All critical dimensions not noted are to be measured on site or referred to architect.

Notes

Revisions

Revision	Date	Description
P1	12.07.24	First Issue
P2	10.09.24	Second Issue

Drawing Number 1066-10-6-12.3-P2

Content
Egyptian Avenue
Elevation 2 Existing 3

Scale 1:20 AT A1 Date MAY 2024

HIGHGATE CEMETERY
PROJECT 10

WEST SCOTT ARCHITECTS
The Studio, 3A Bath Road,
Bedford Park W4 1LL
E-mail: studio@westscottarchitects.co.uk
Tel 020 8995 4275
Fax 020 8742 7186

Key


DO NOT SCALE FROM THIS DRAWING.

All critical dimensions not noted are to be measured on site or referred to architect.

Notes

Revisions

Revision	Date	Description
P1	12.07.24	First Issue
P2	10.09.24	Second Issue

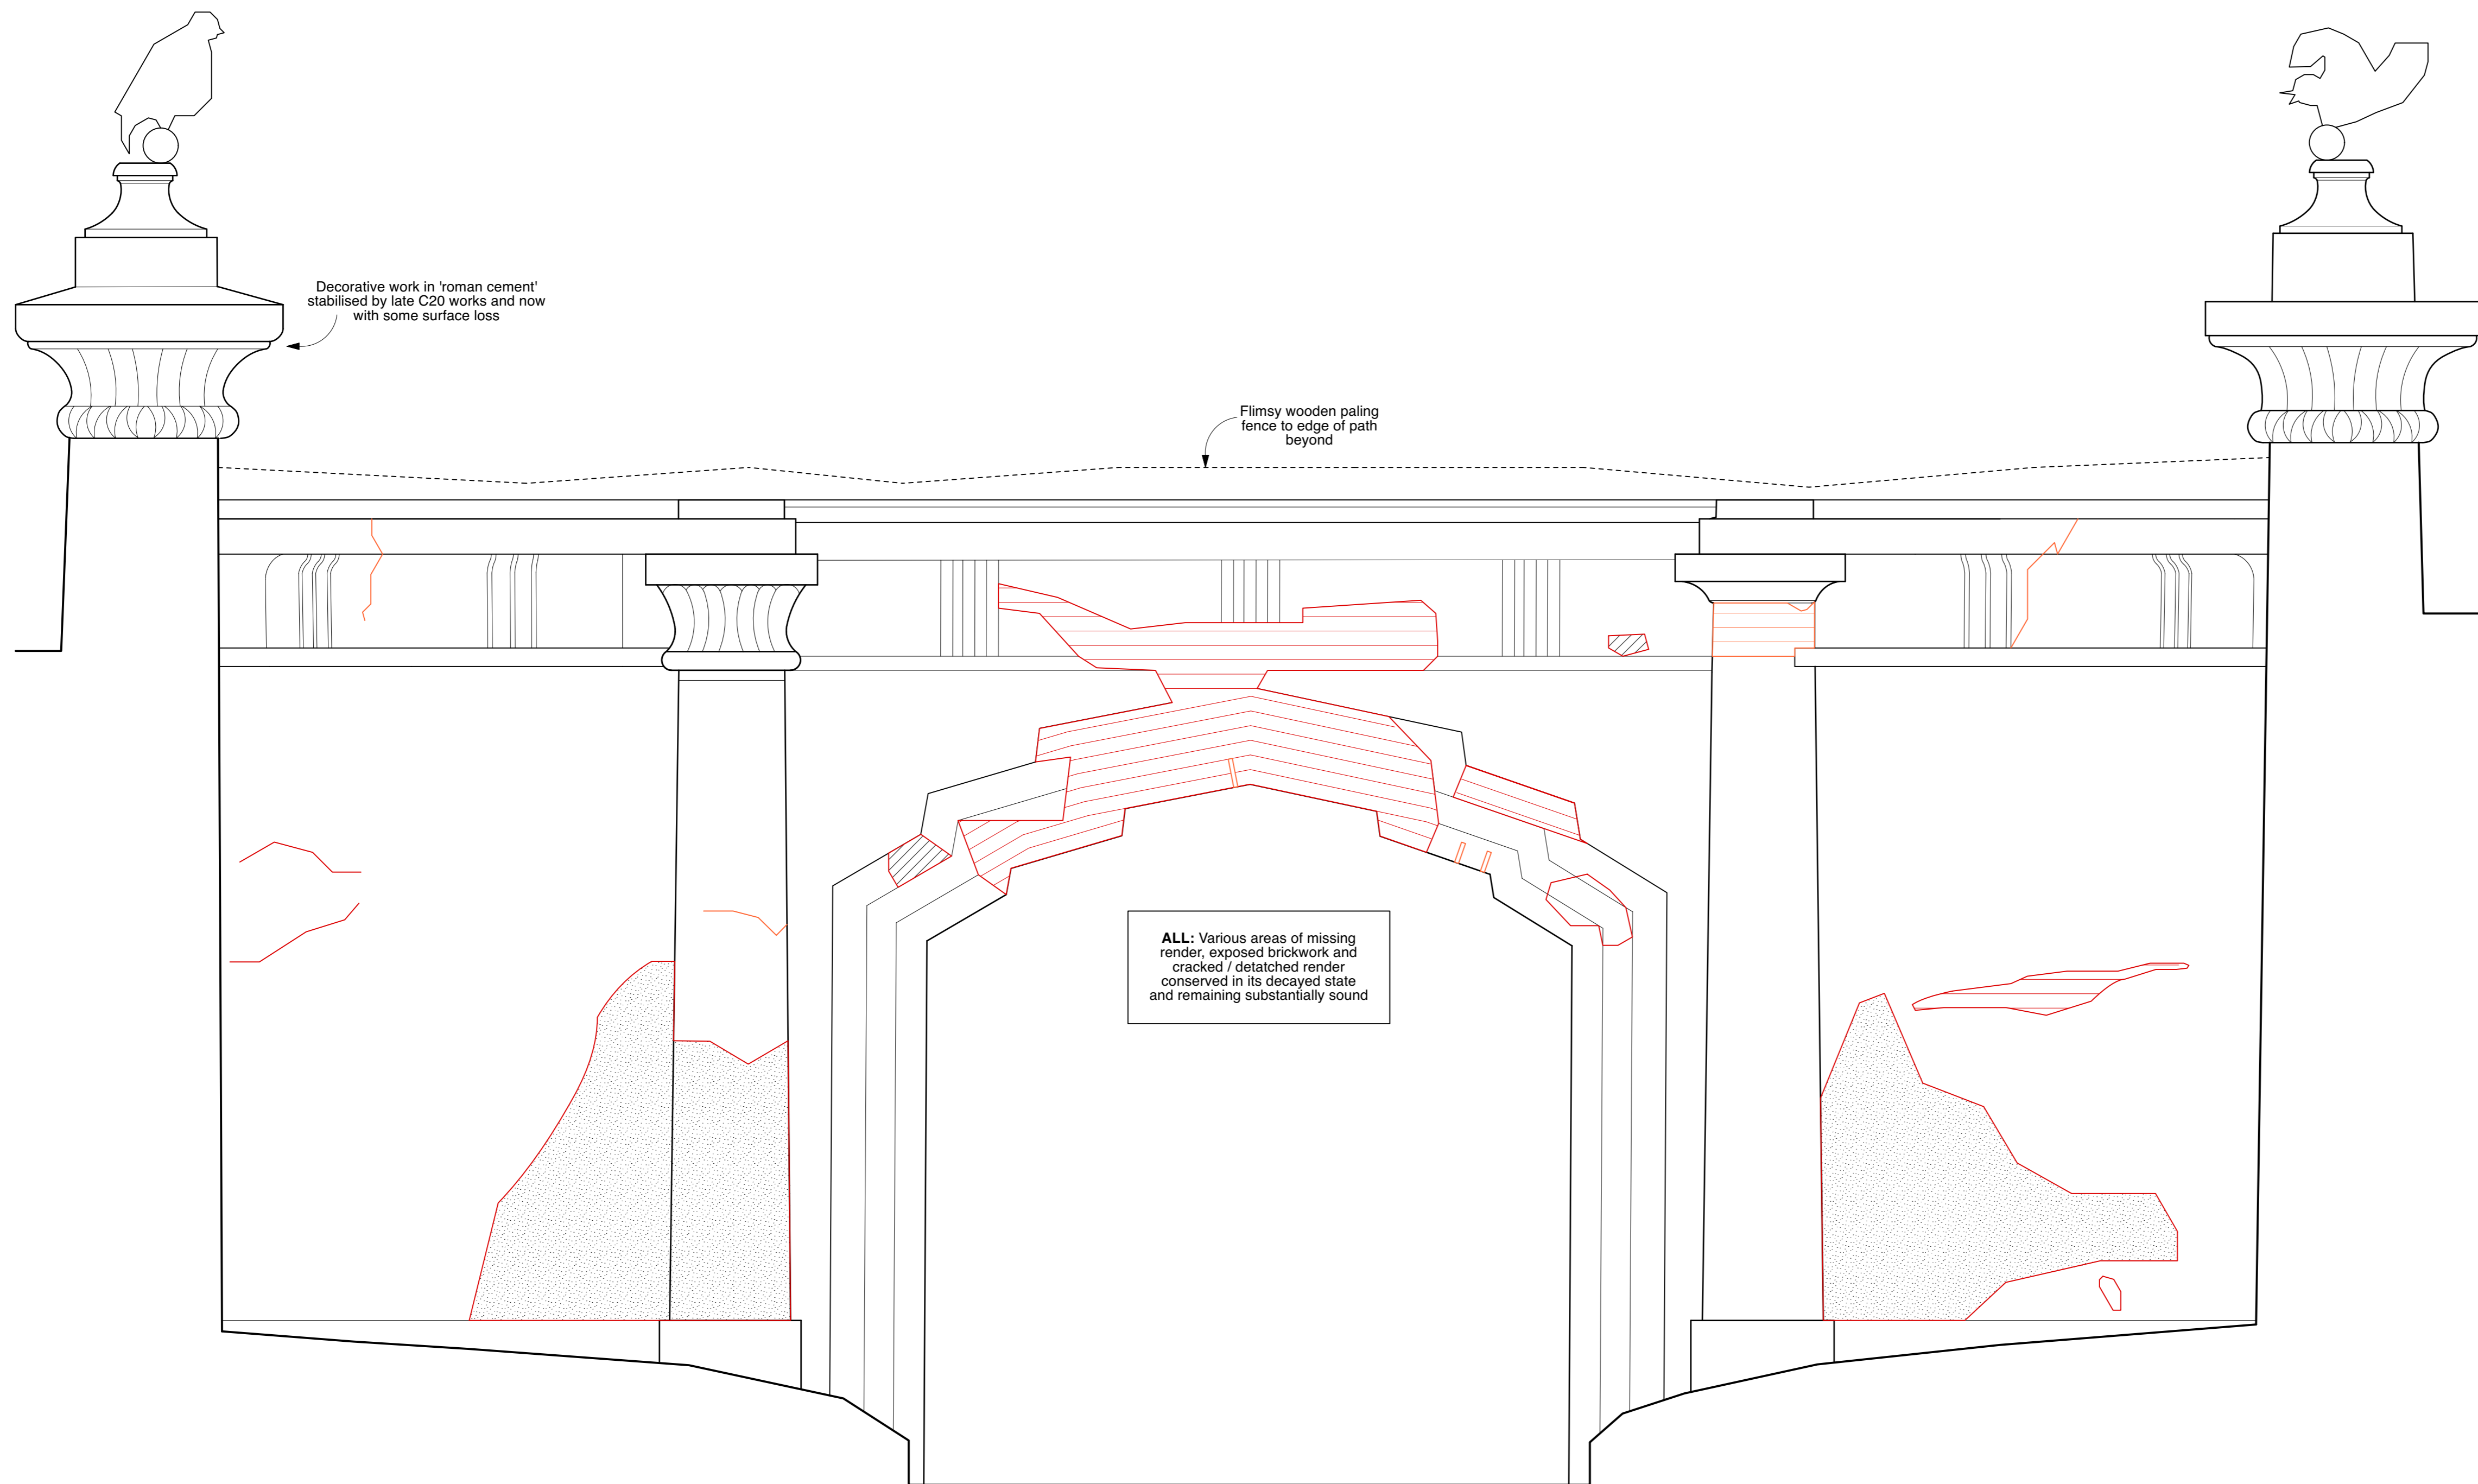

Drawing Number 1066-10-6-13-P2

Content
 Egyptian Avenue
 Elevation 3 Existing
 Upper Portal
 Scale 1:20 AT A1 Date MAY 2024

**HIGHGATE CEMETERY
 PROJECT 10**

WEST SCOTT ARCHITECTS
 The Studio, 3A Bath Road,
 Bedford Park W4 1LL
 E-mail: studio@westscottarchitects.co.uk
 Tel 020 8995 4275
 Fax 020 8742 7186

Key

Drawing Number 1066-10-6-13-P2



DO NOT SCALE FROM THIS DRAWING.

All critical dimensions not noted are to be measured on site or referred to architect.

Notes

Revisions

P1	12.07.24	First Issue
P2	10.09.24	Second Issue

Drawing Number 1066-10-6-14-P2


Content
Egyptian Avenue
Elevation 4 Existing
Lower Portal
 Scale 1:20 AT A1 Date MAY 2024

HIGHGATE CEMETERY
PROJECT 10

WEST SCOTT ARCHITECTS
 The Studio, 3A Bath Road,
 Bedford Park W4 1LL
 E-mail: studio@westscottarchitects.co.uk
 Tel 020 8995 4275
 Fax 020 8742 7186

Key

Drawing Number 1066-10-6-14-P2

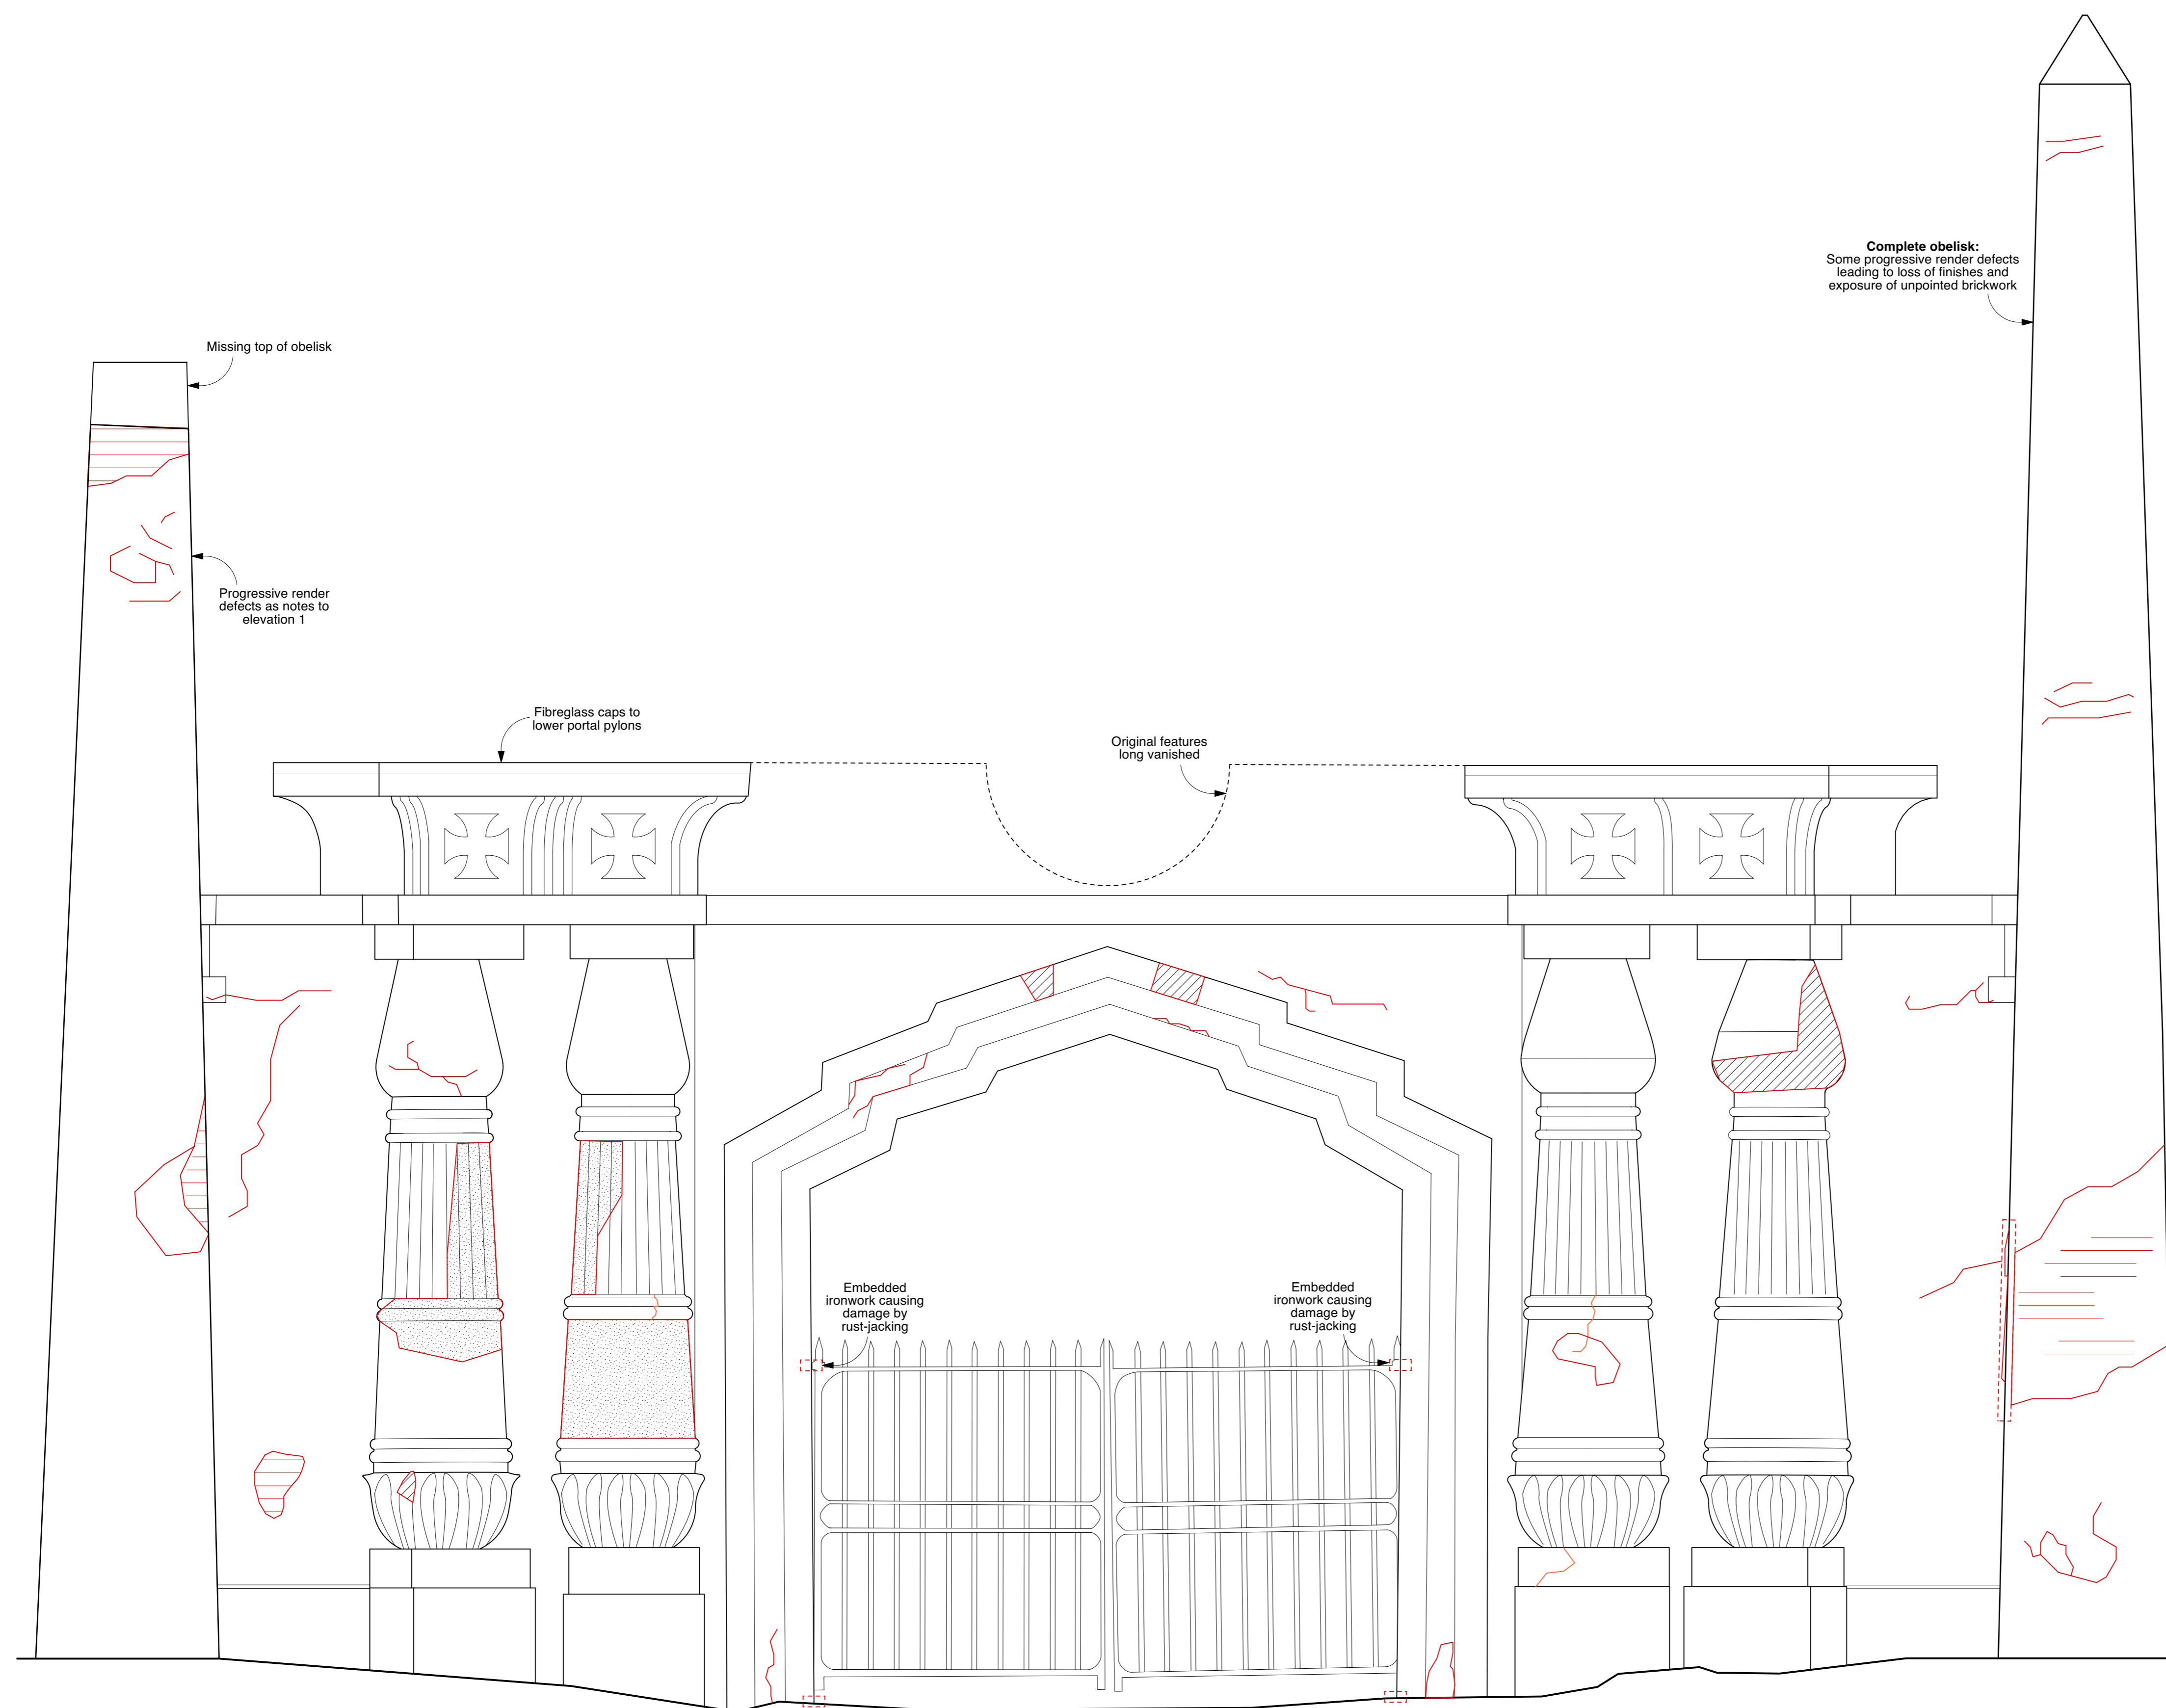

General:
 Small but progressive defects in decayed surfaces conserved in late C20 provide rooting opportunity for plant growth



DO NOT SCALE FROM THIS DRAWING.

All critical dimensions not noted are to be measured on site or referred to architect.

Notes

Revisions

Ref	Date	Description
P1	12.07.24	First Issue
P2	10.09.24	Second Issue

Drawing Number 1066-10-6-21.1-P2

Content
**Egyptian Avenue
Elevation 1 Proposed 1**


Scale 1:20 AT A1 Date MAY 2024

**HIGHGATE CEMETERY
PROJECT 10**

WEST SCOTT ARCHITECTS
The Studio, 3A Bath Road,
Bedford Park W4 1LL
E-mail: studio@westscottarchitects.co.uk
Tel 020 8995 4275
Fax 020 8742 7186

Key

Drawing Number 1066-10-6-21.1-P2

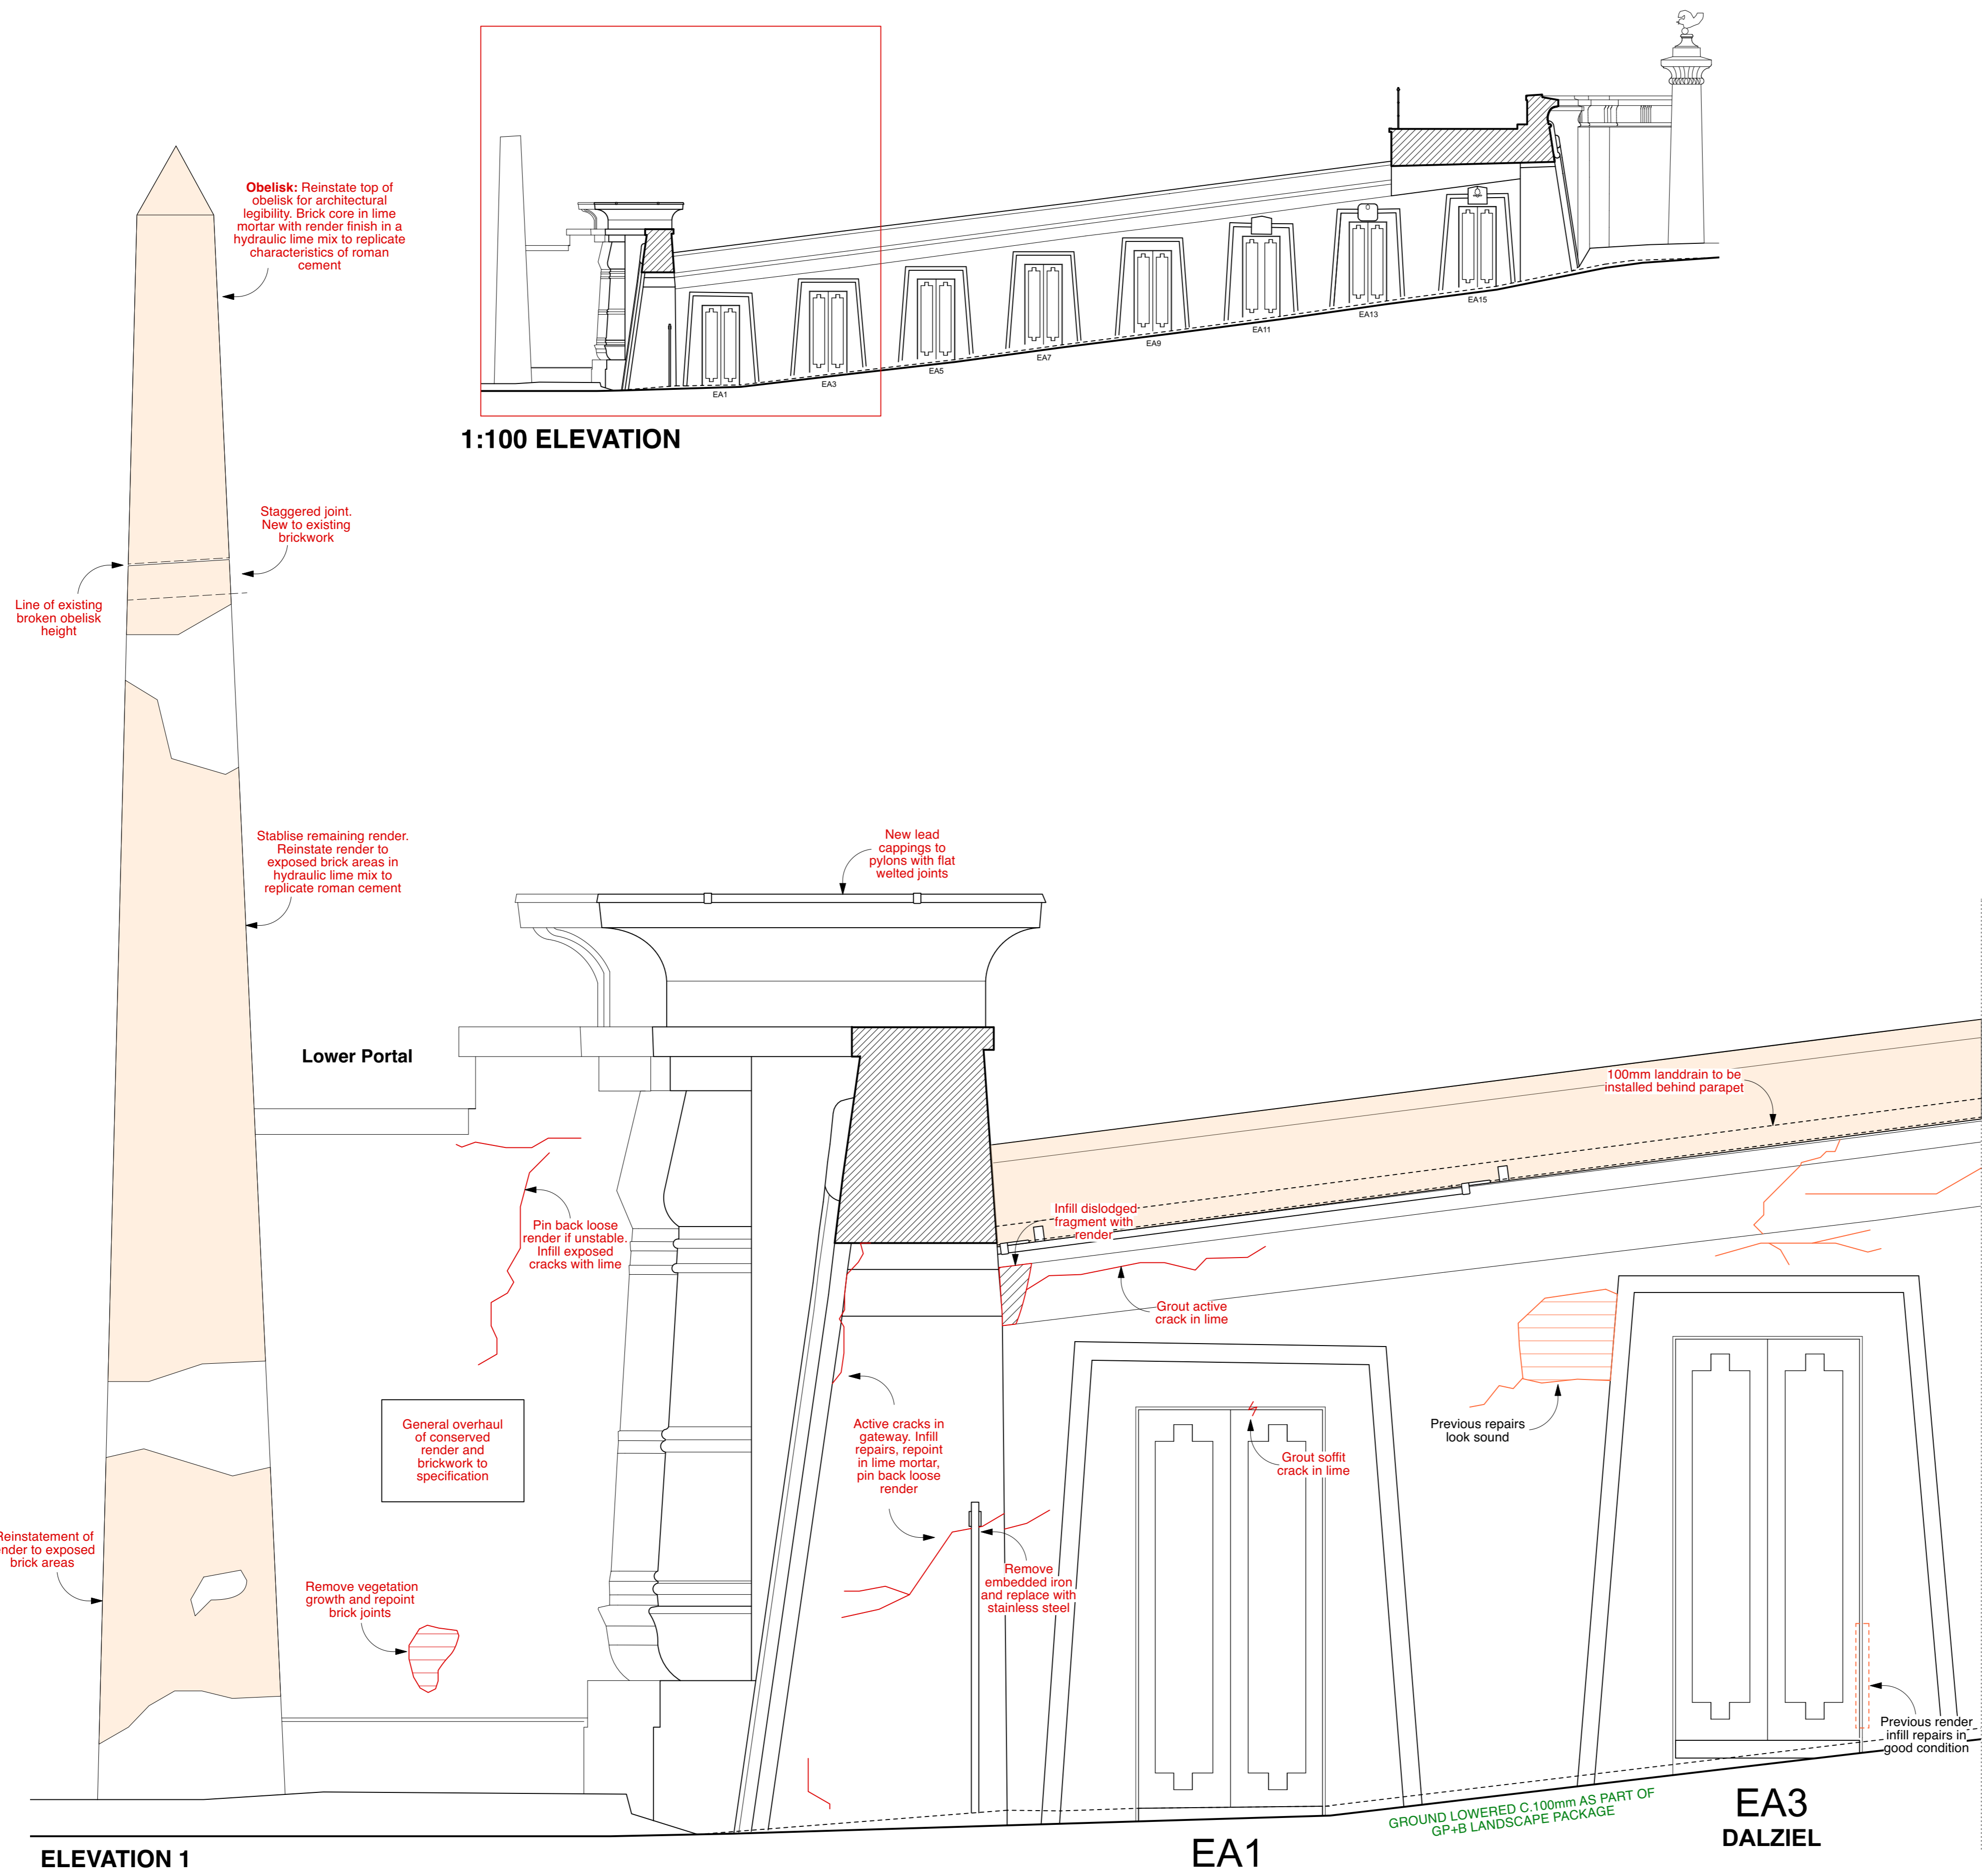

1:100 ELEVATION

ELEVATION 1

EA1


EA3
DALZIEL




DO NOT SCALE FROM THIS DRAWING.

All critical dimensions not noted are to be measured on site or referred to architect.

Notes

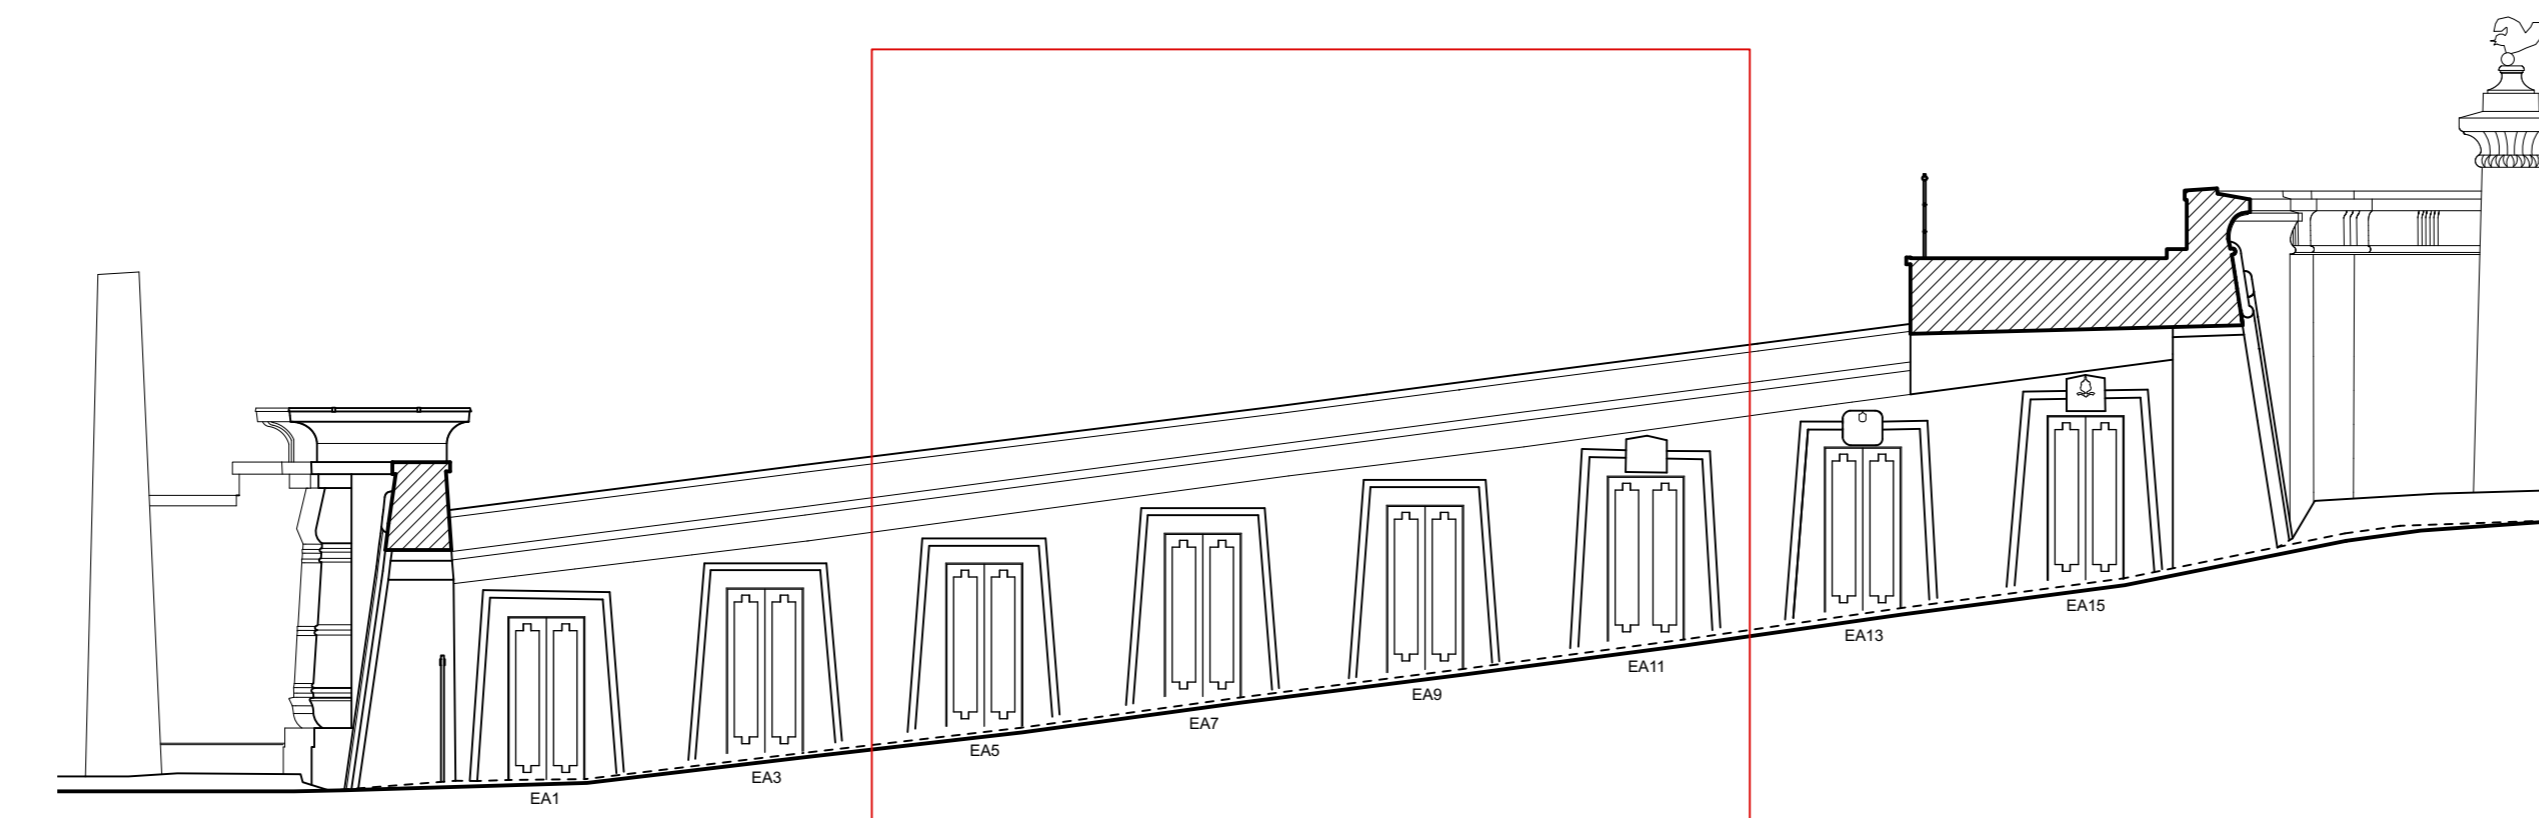

1:100 ELEVATION

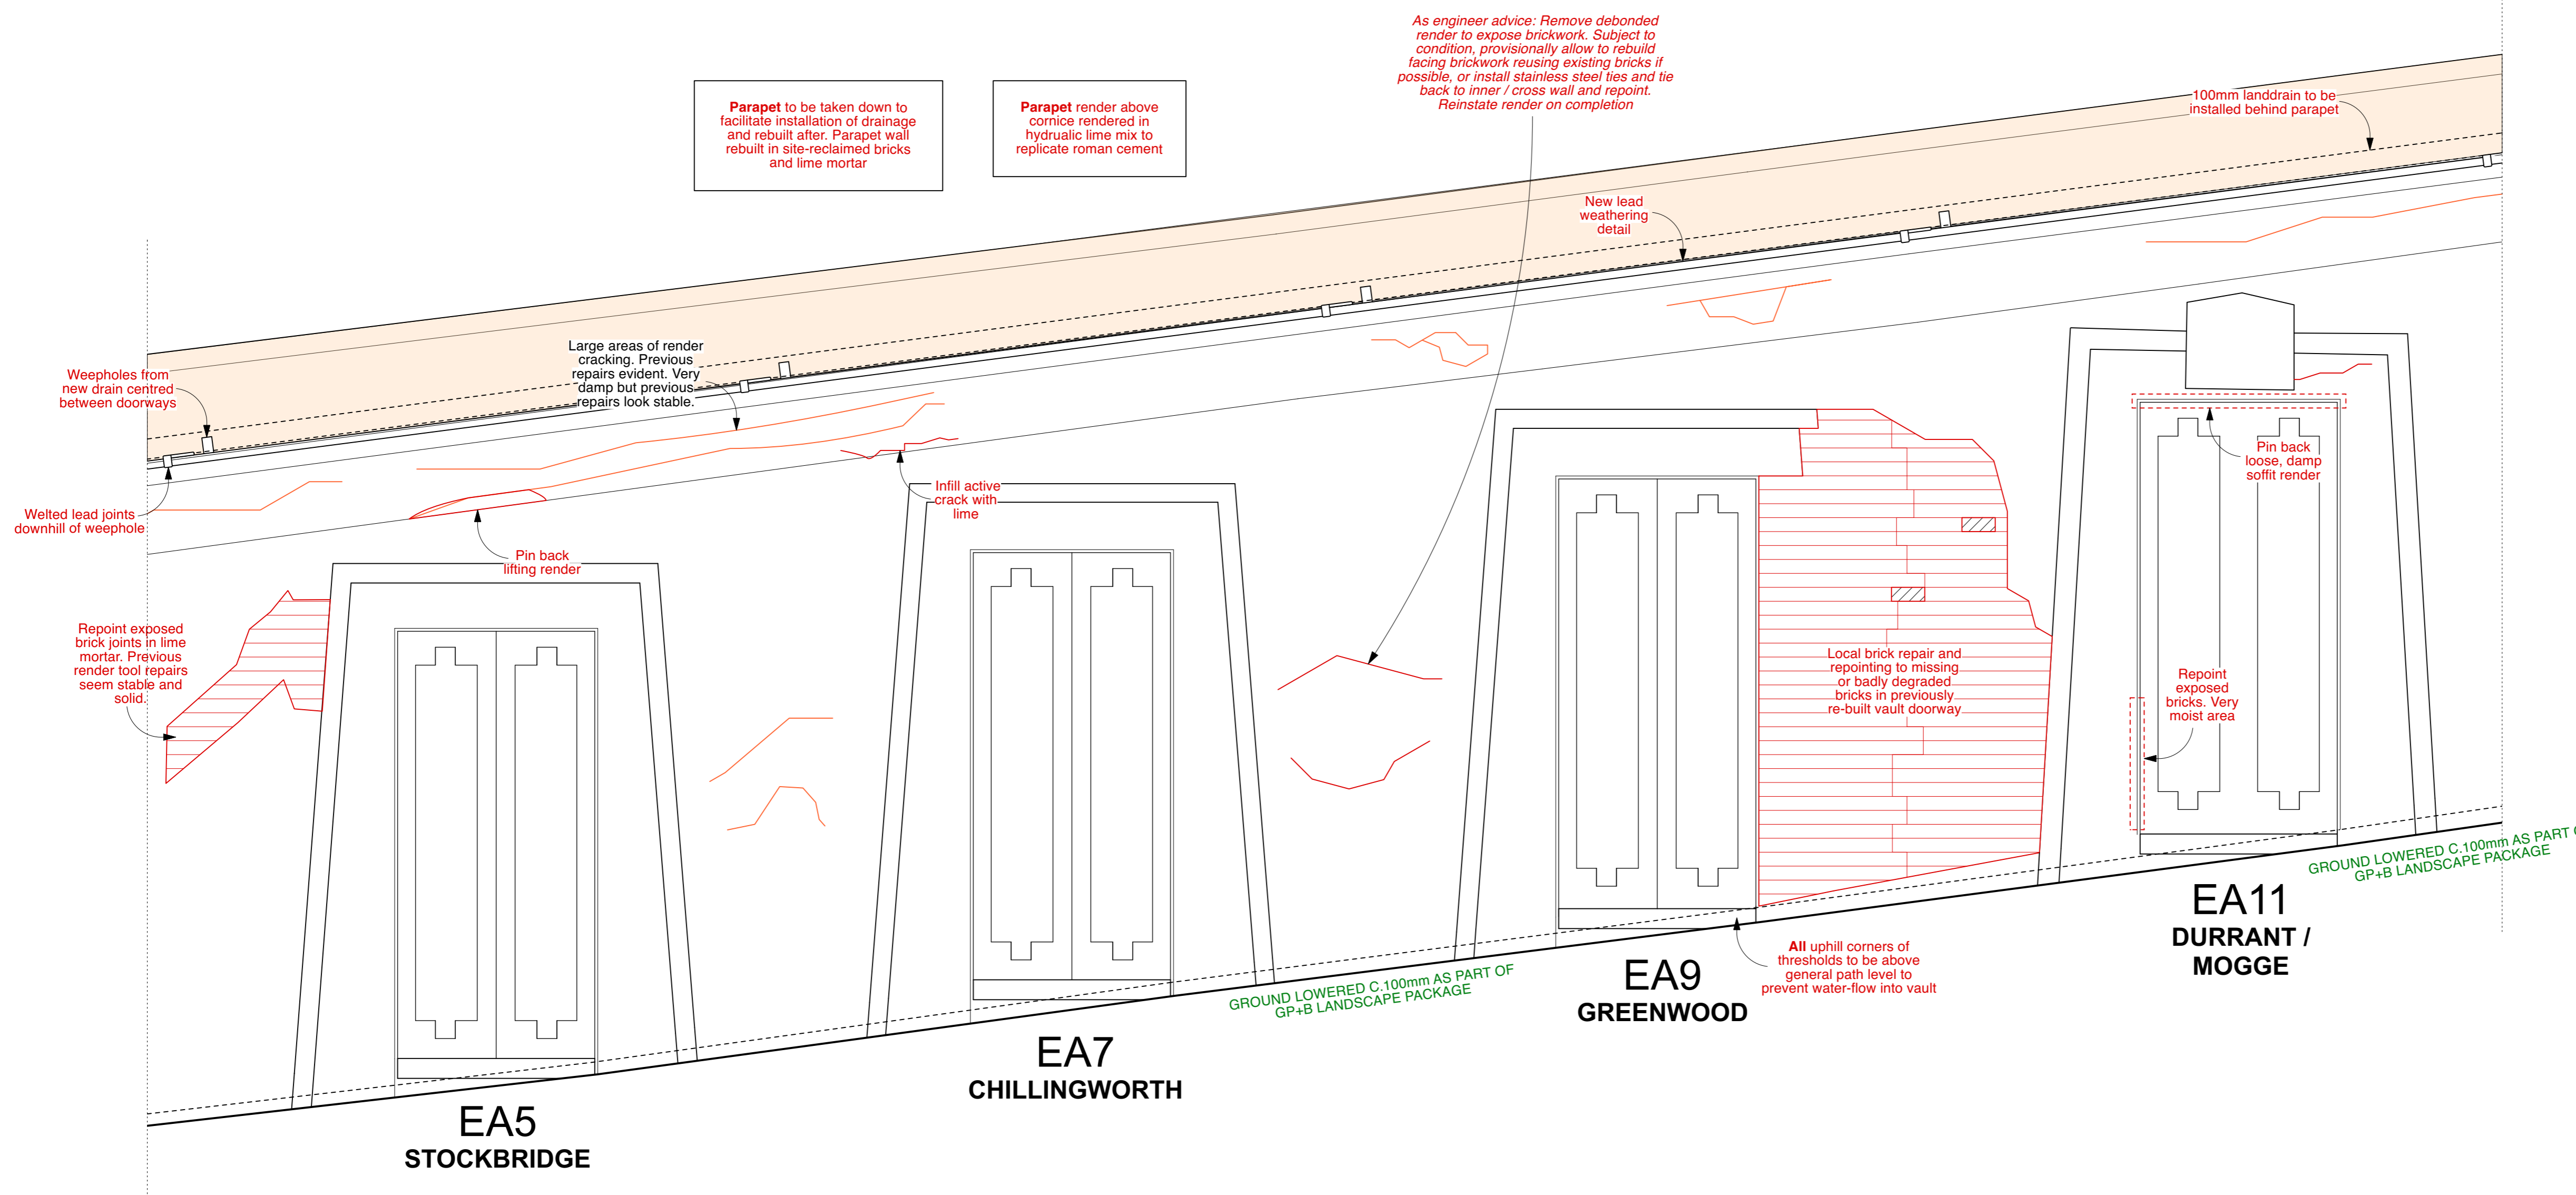

Revisions

P1	12.07.24	First Issue
P2	10.09.24	Second Issue

Drawing Number 1066-10-6-21.2-P2

Content
Egyptian Avenue
Elevation 1 Proposed 2

Scale 1:20 AT A1 Date MAY 2024

HIGHGATE CEMETERY
PROJECT 10


WEST SCOTT ARCHITECTS
 The Studio, 3A Bath Road,
 Bedford Park W4 1LL
 E-mail: studio@westscottarchitects.co.uk

Tel 020 8995 4275
 Fax 020 8742 7186


Key

Drawing Number 1066-10-6-21.2-P2



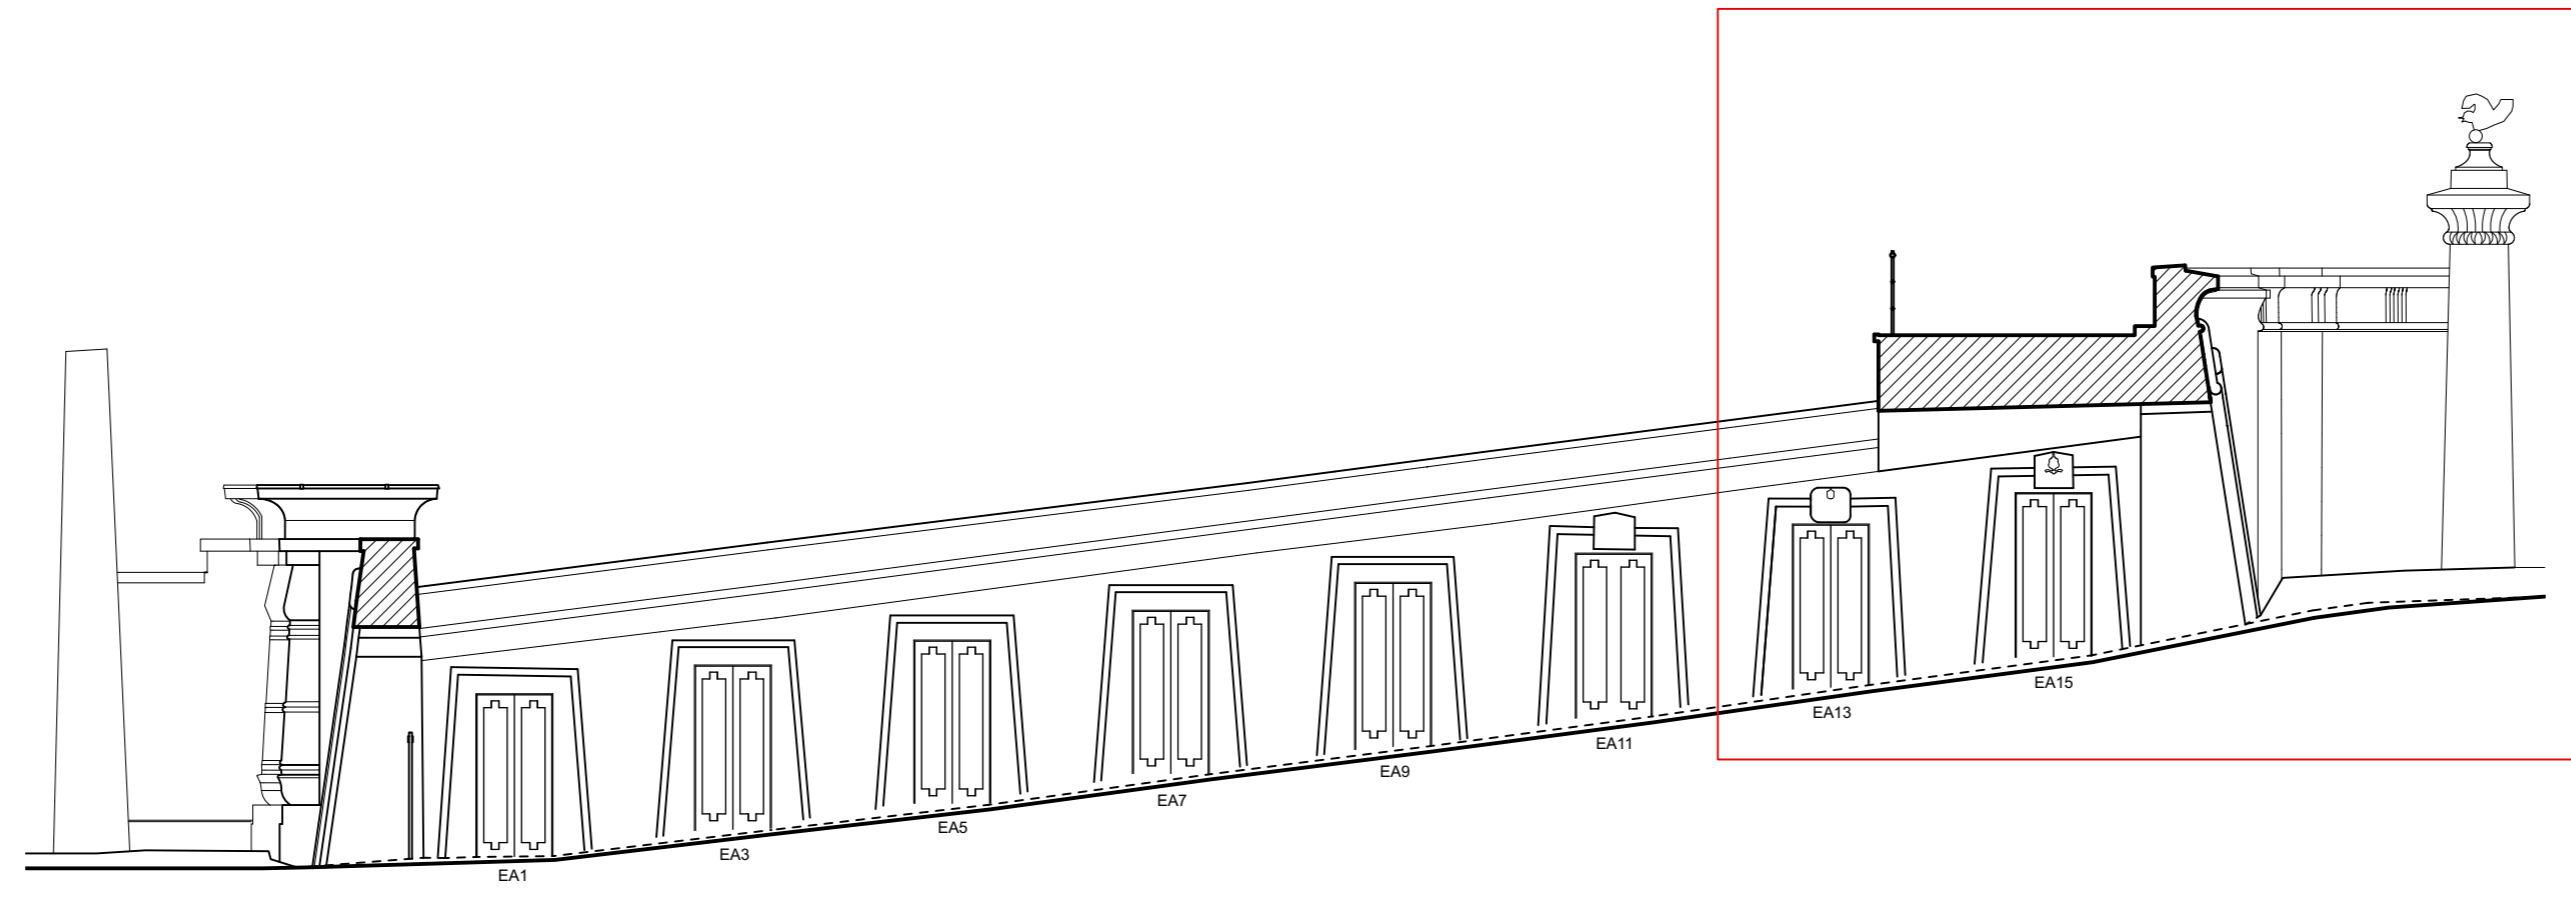

1:100 ELEVATION

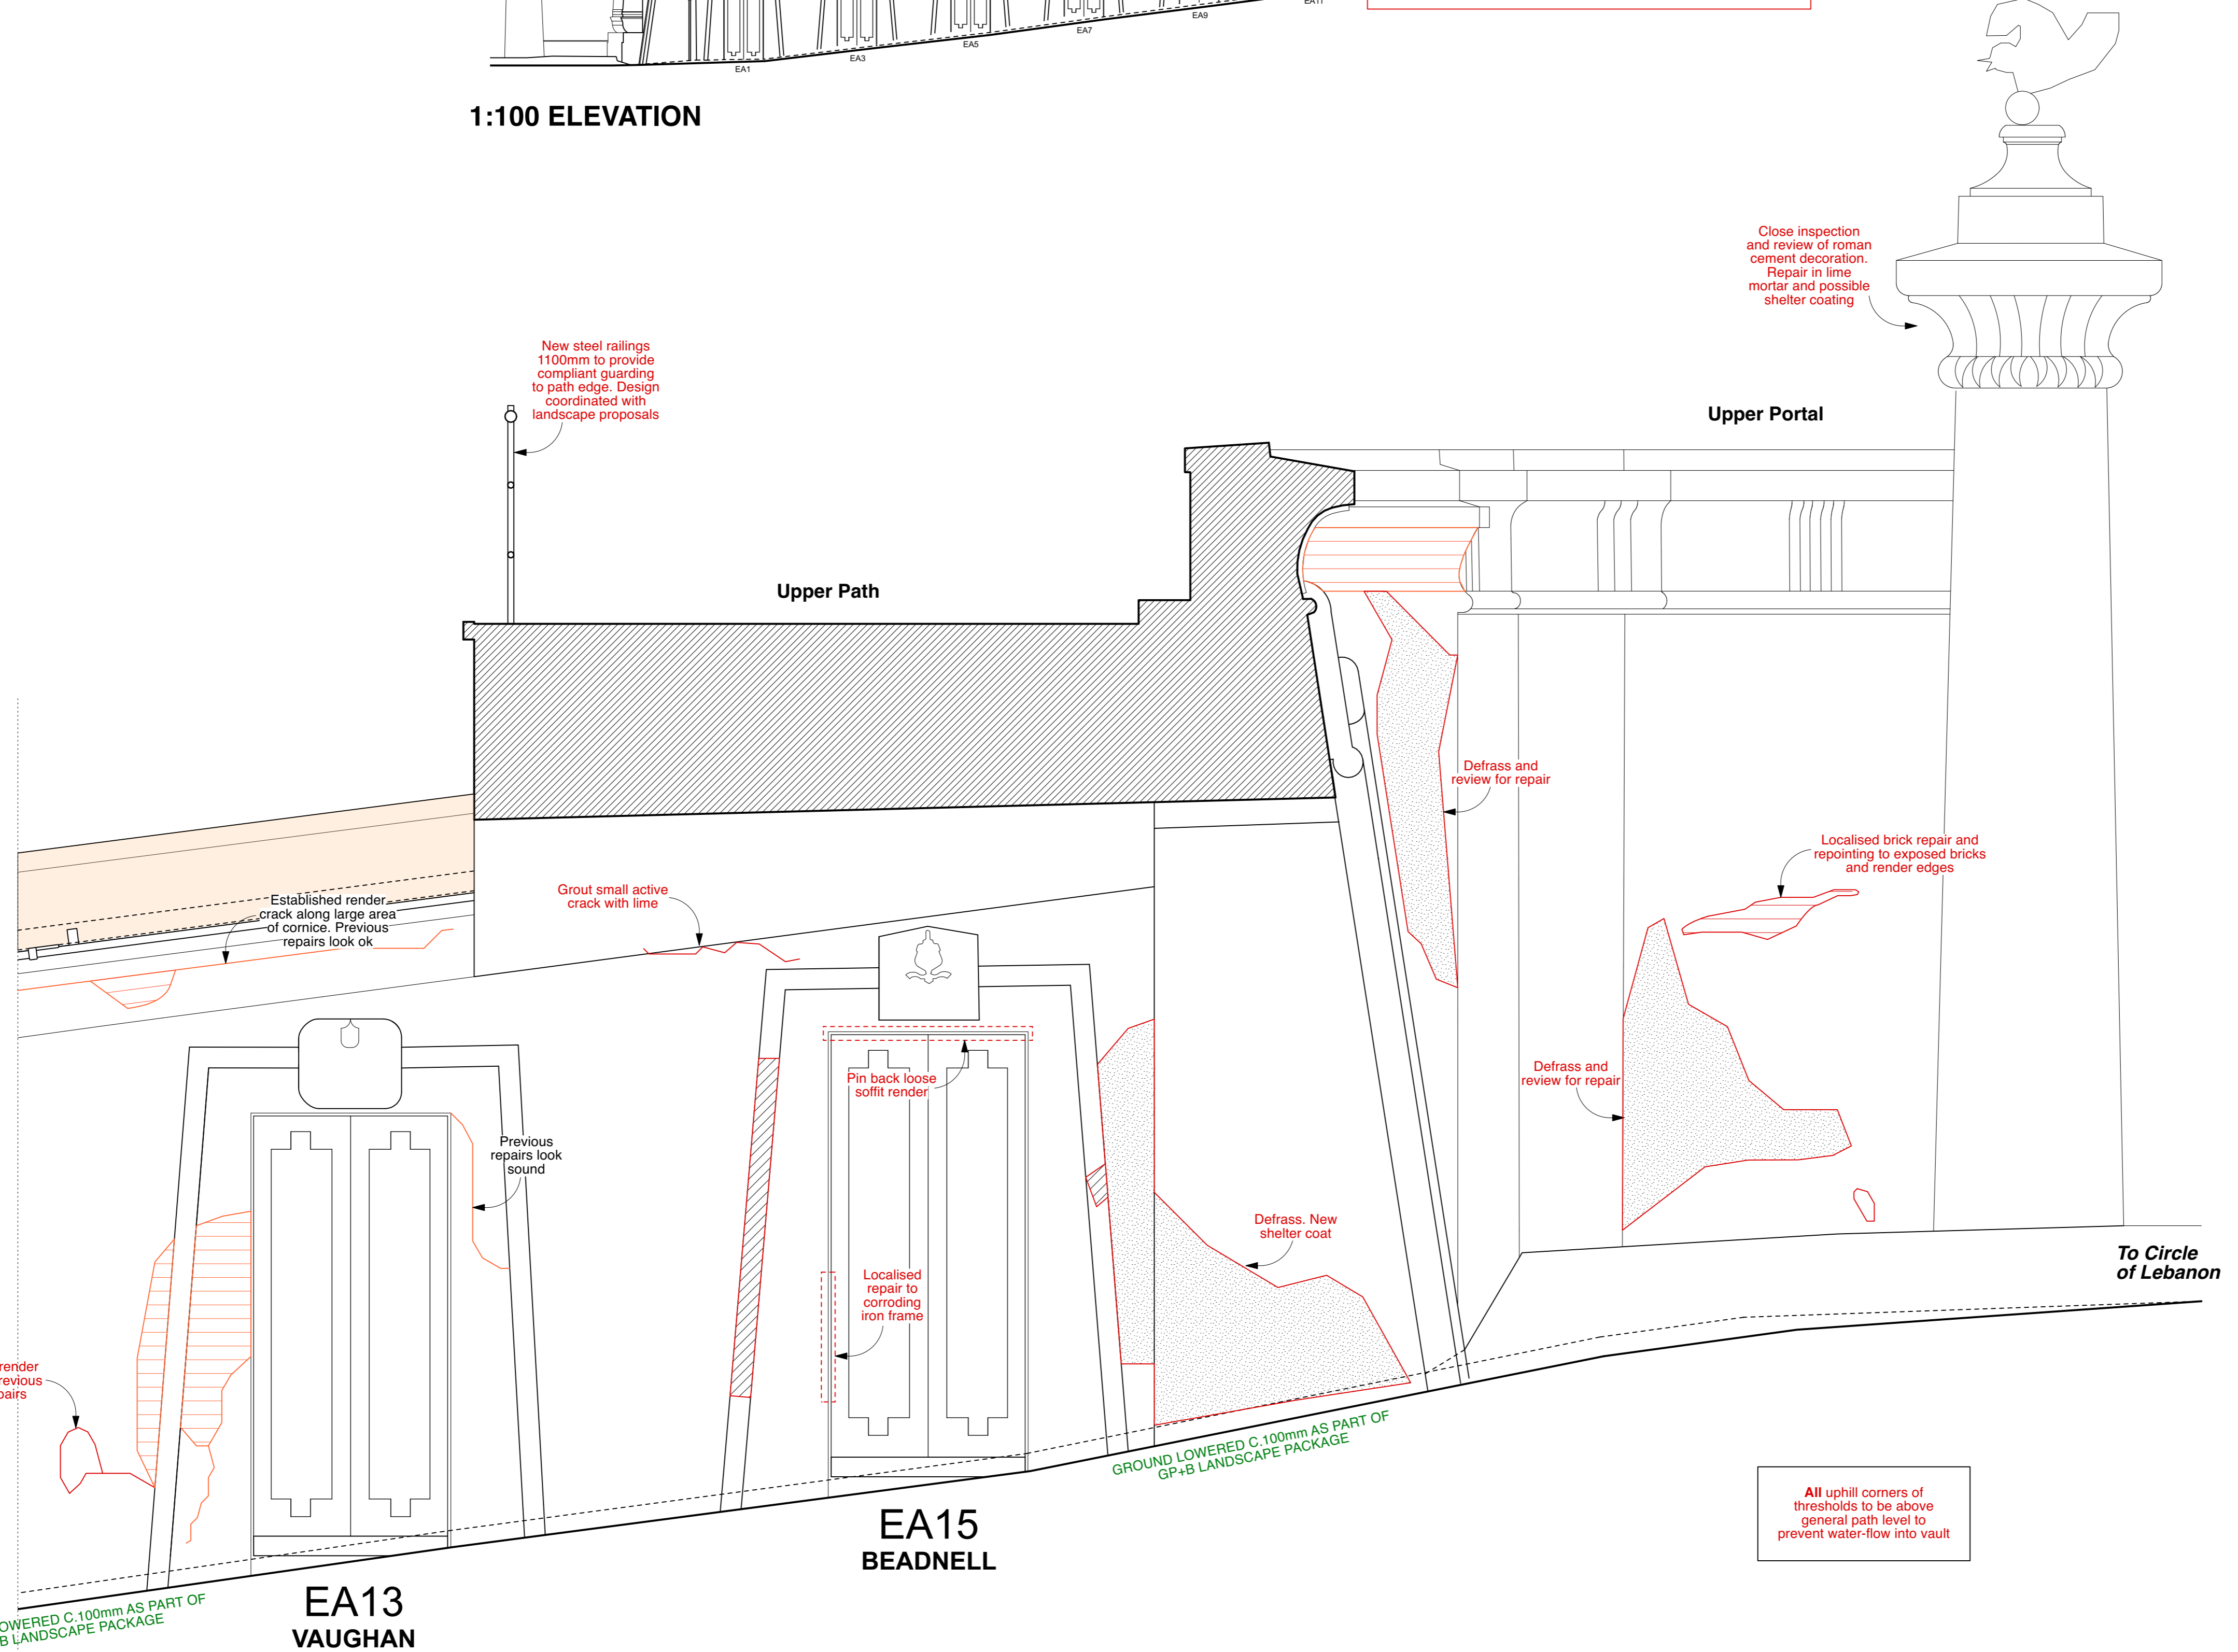

DO NOT SCALE FROM THIS DRAWING.

All critical dimensions not noted are to be measured on site or referred to architect.

Notes

Revisions

P1	12.07.24	First Issue
P2	10.09.24	Second Issue

Drawing Number 1066-10-6-21.3-P2

Content
 Egyptian Avenue
 Elevation 1 Proposed 3

Scale 1:20 AT A1 Date MAY 2024

HIGHGATE CEMETERY
 PROJECT 10

WEST SCOTT ARCHITECTS
 The Studio, 3A Bath Road,
 Bedford Park W4 1LL
 E-mail: studio@westscottarchitects.co.uk

Tel 020 8995 4275
 Fax 020 8742 7186

Key

Drawing Number 1066-10-6-21.3-P2

DO NOT SCALE FROM THIS DRAWING.

All critical dimensions not noted are to be measured on site or referred to architect.

Notes

Revisions

P1	12.07.24	First Issue
P2	10.09.24	Second Issue

Drawing Number 1066-10-6-22.1-P2

Content
Egyptian Avenue
Elevation 2 Proposed 1


Scale 1:20 AT A1 Date MAY 2024

HIGHGATE CEMETERY
PROJECT 10


WEST SCOTT ARCHITECTS
The Studio, 3A Bath Road,
Bedford Park W4 1LL
E-mail: studio@westscottarchitects.co.uk
Tel 020 8995 4275
Fax 020 8742 7186

Key

Drawing Number 1066-10-6-22.1-P2

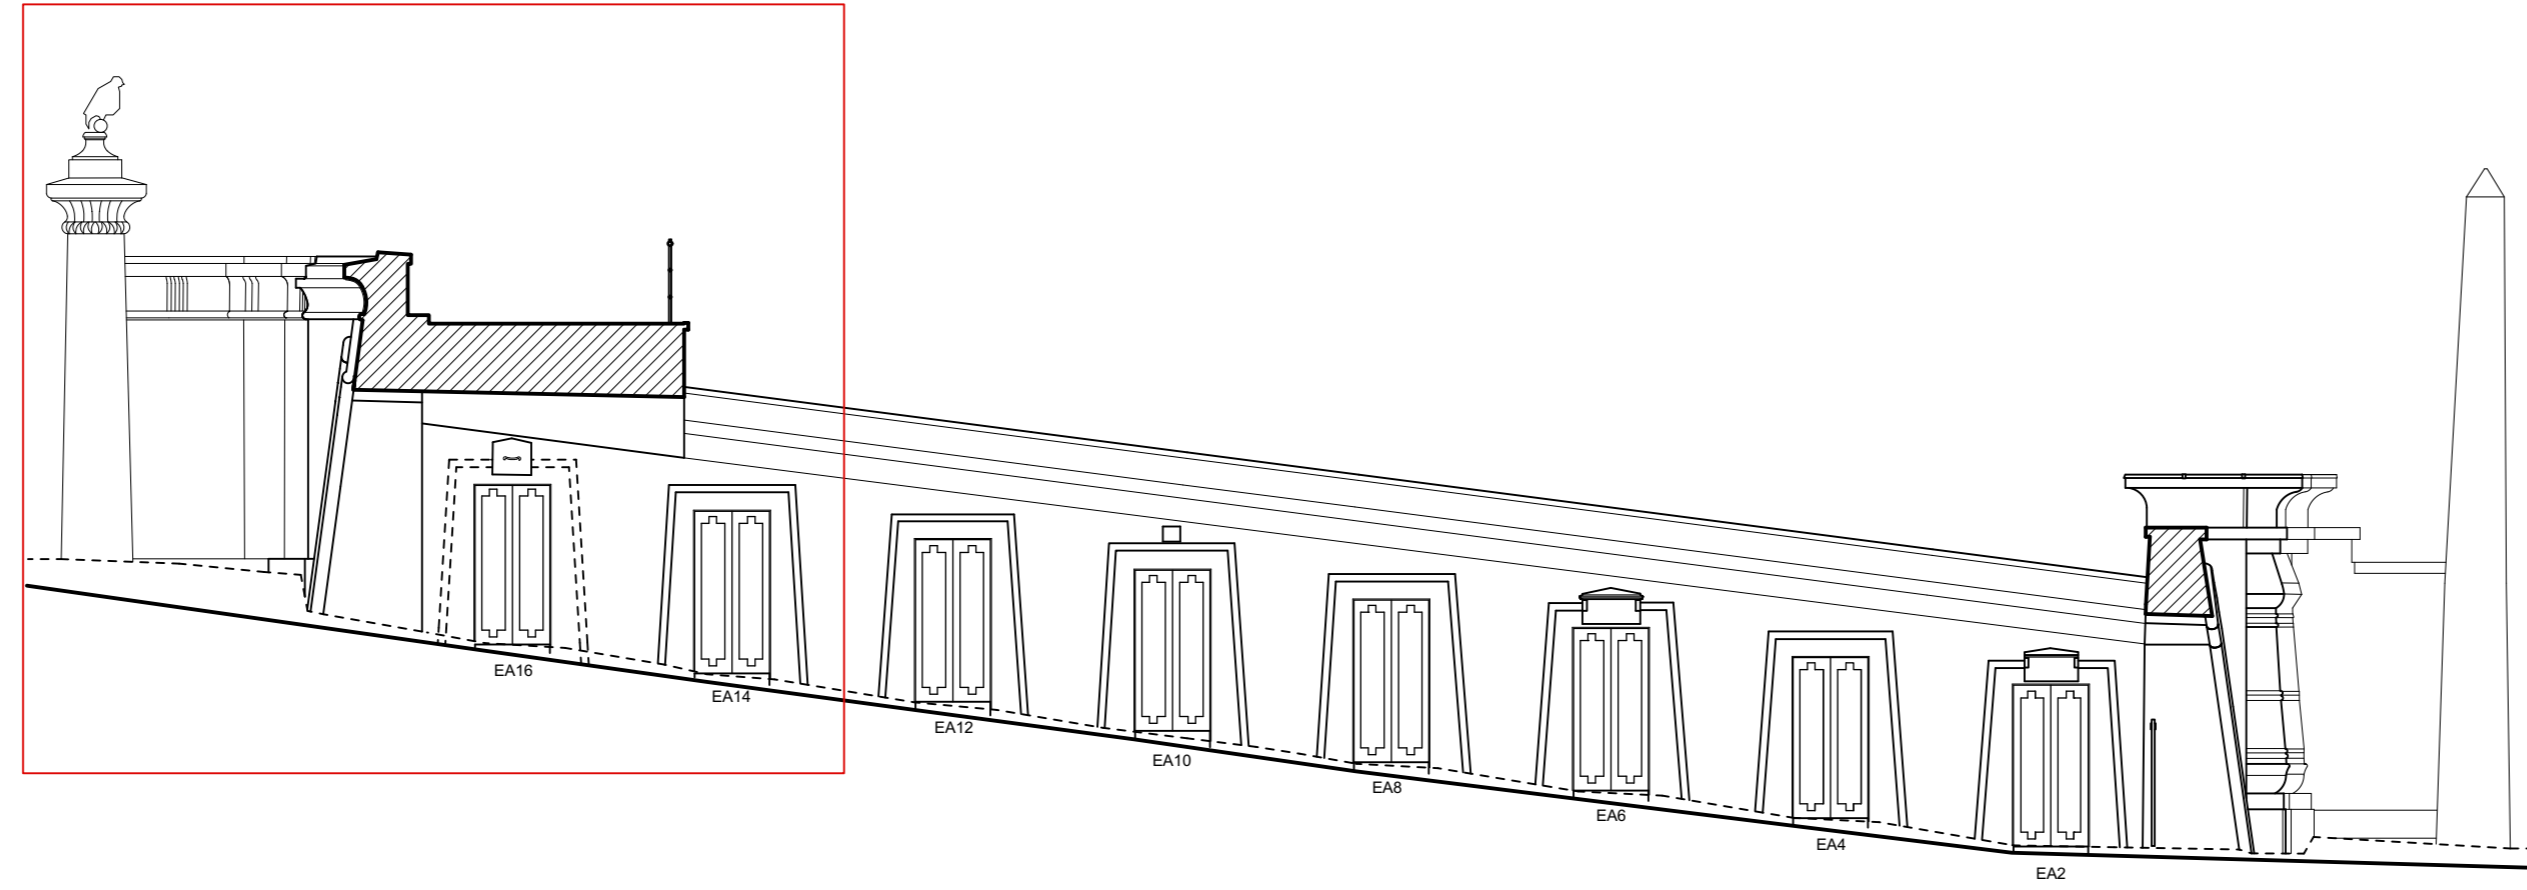


1:100 ELEVATION

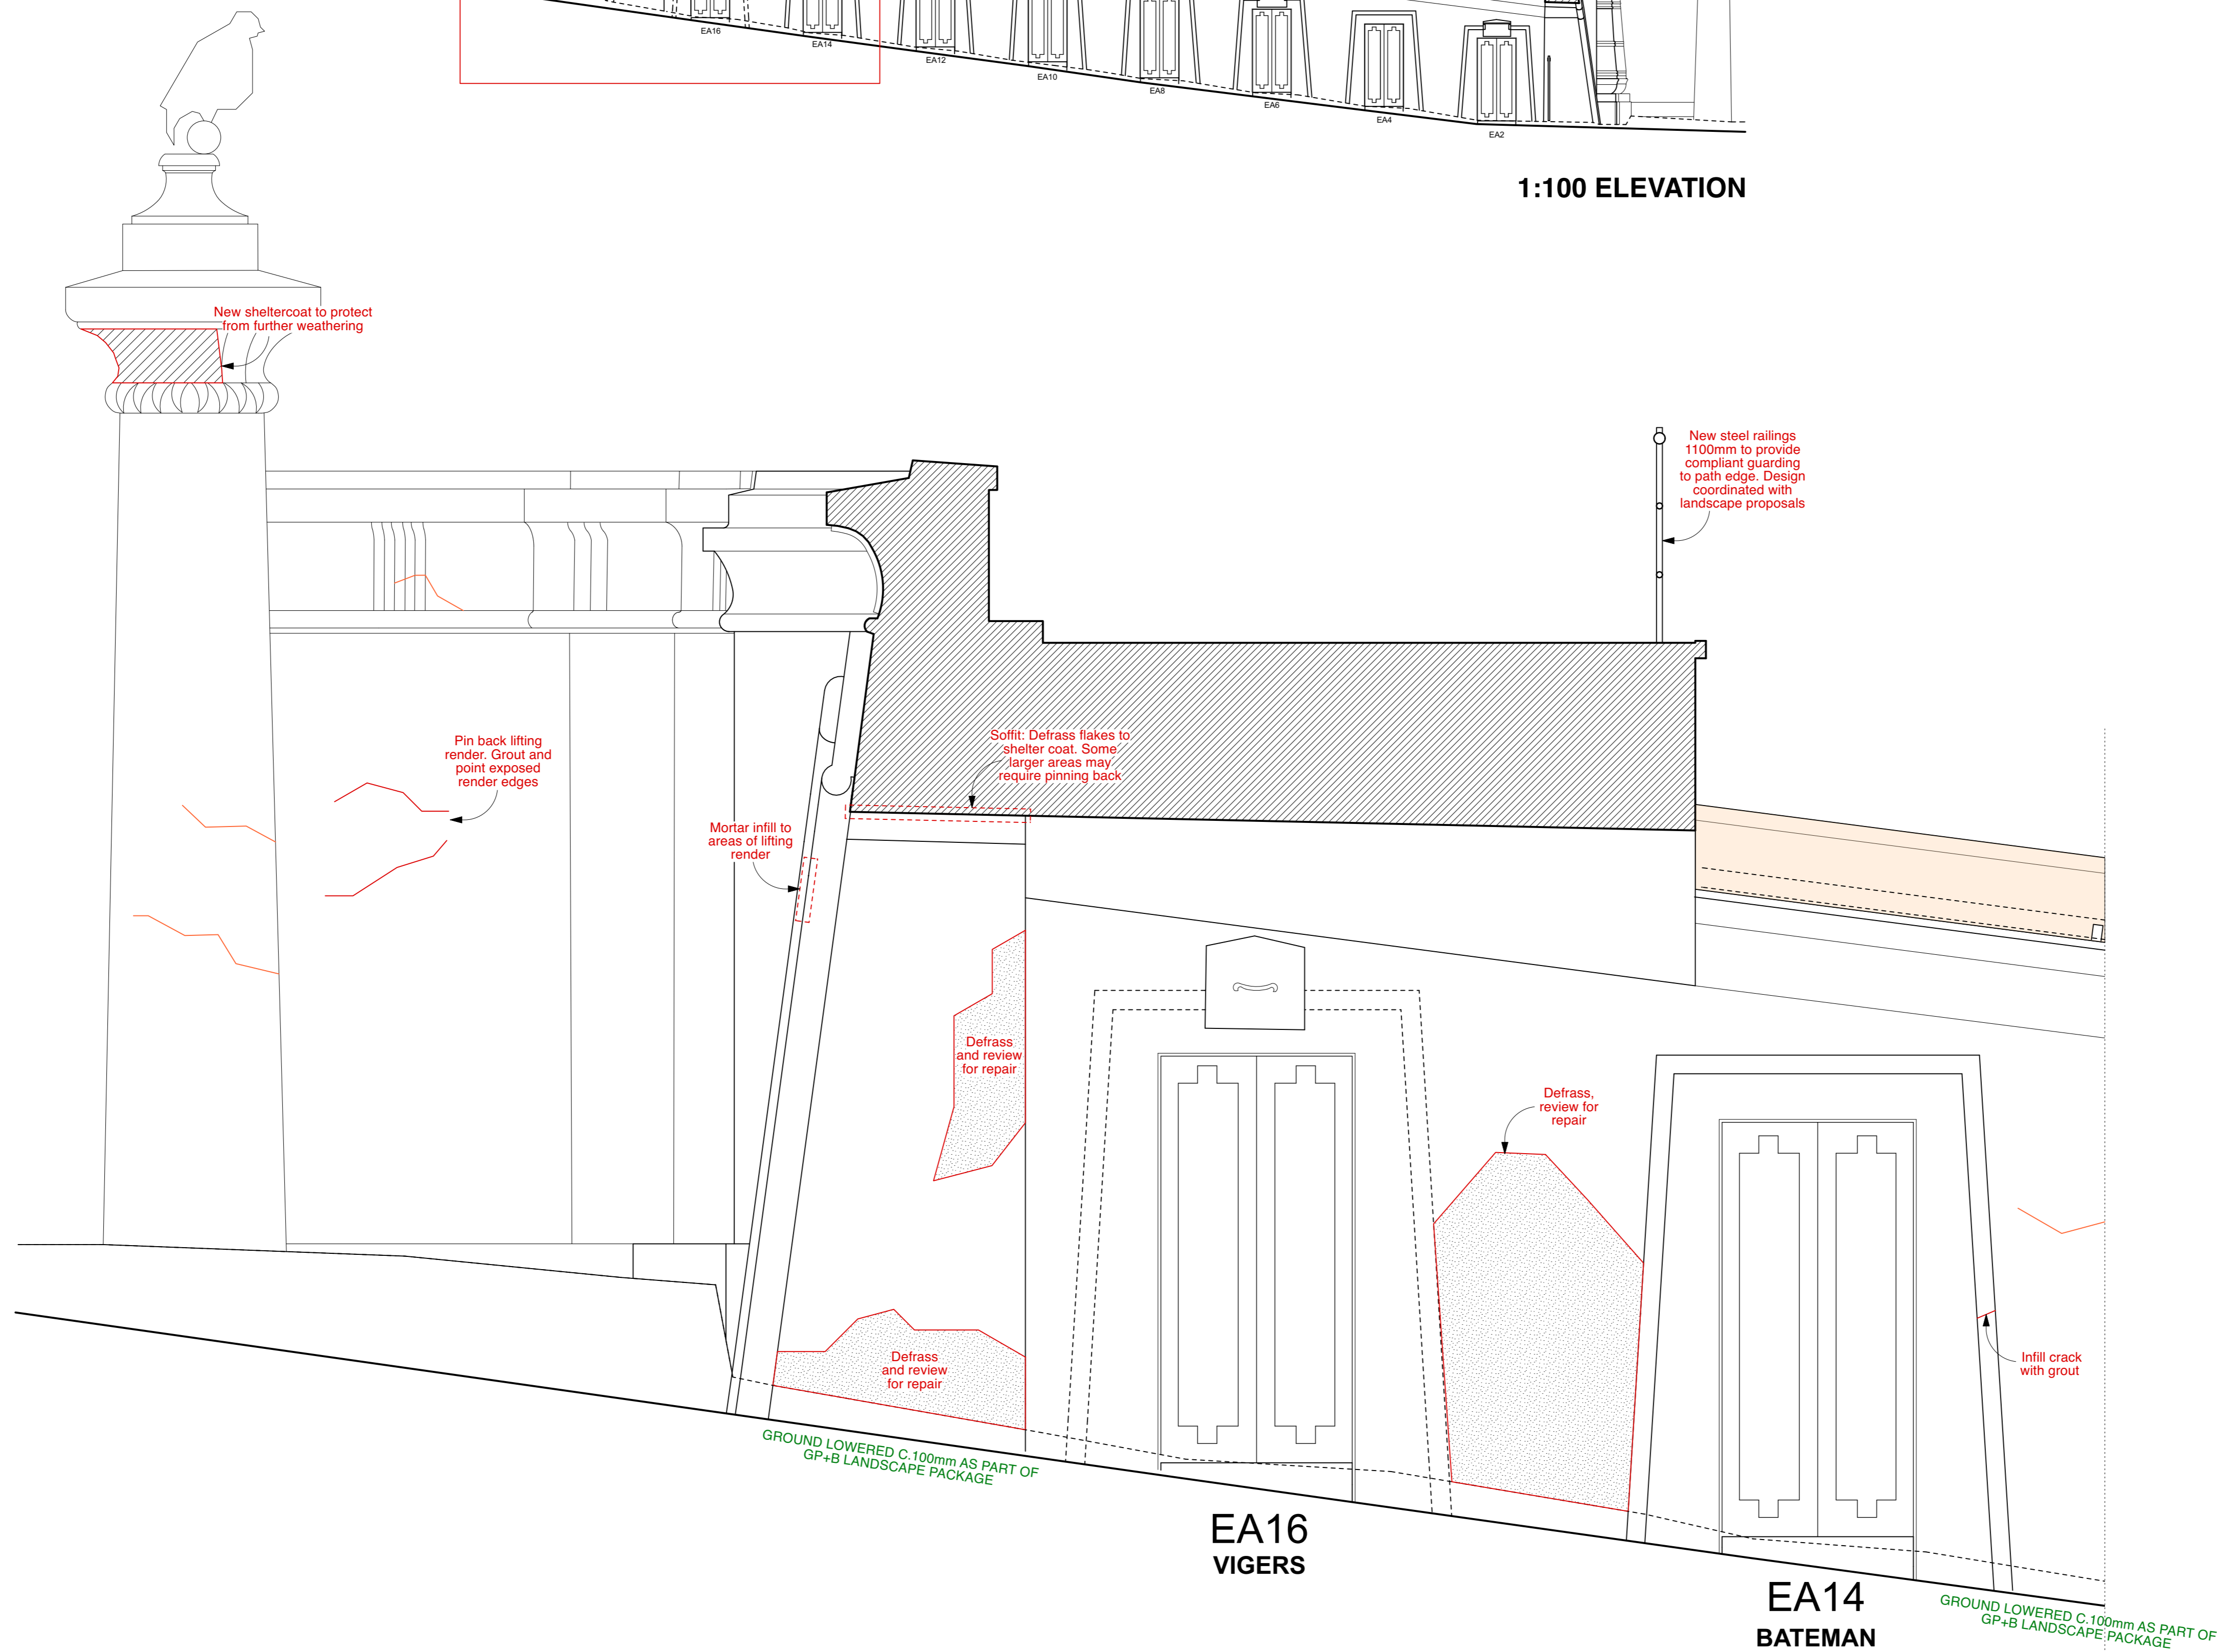

EA16
VIGERS

EA14
BATEMAN



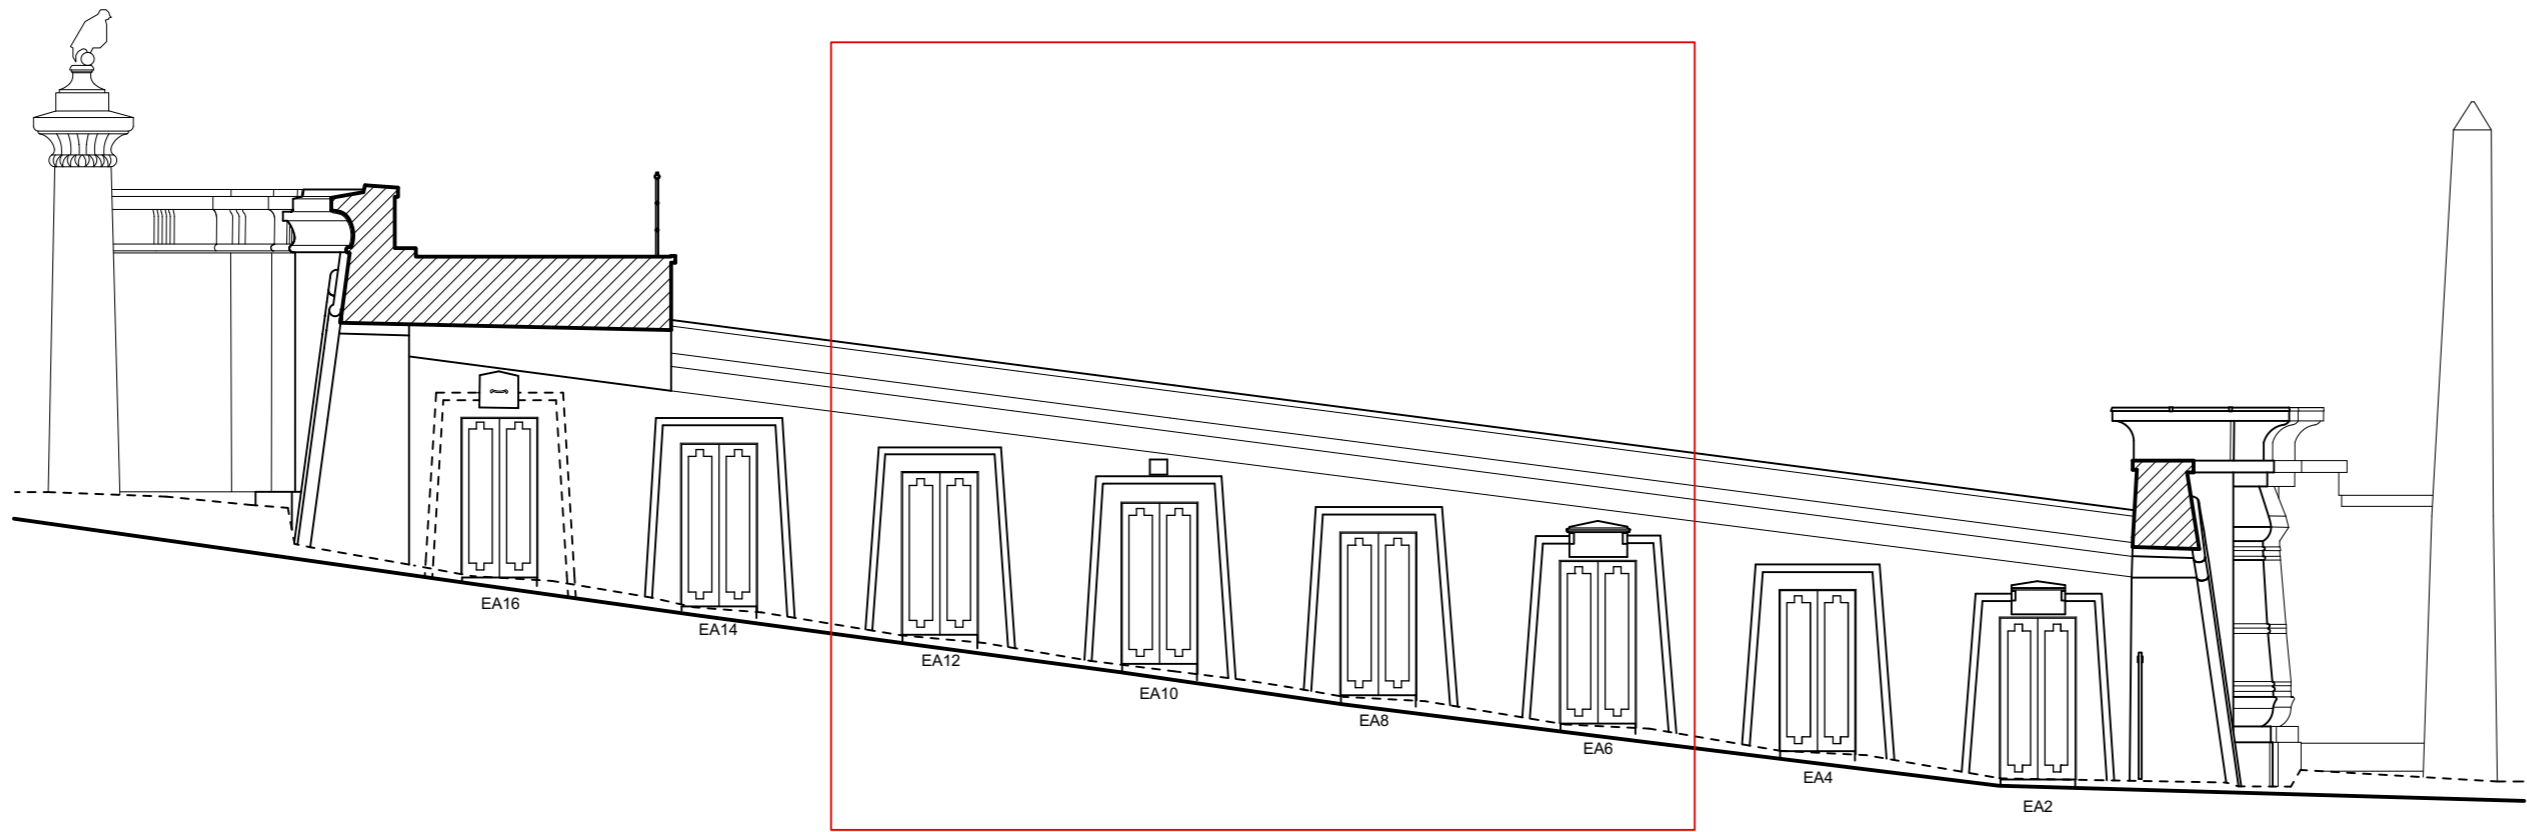

1:100 ELEVATION

DO NOT SCALE FROM THIS DRAWING.

All critical dimensions not noted are to be measured on site or referred to architect.

Notes

Revisions

P1	12.07.24	First Issue
P2	10.09.24	Second Issue

Drawing Number 1066-10-6-22.2-P2

Content
Egyptian Avenue
Elevation 2 Proposed 2


Scale 1:20 AT A1 Date MAY 2024

HIGHGATE CEMETERY
PROJECT 10

WEST SCOTT ARCHITECTS
The Studio, 3A Bath Road,
Bedford Park W4 1LL
E-mail: studio@westscottarchitects.co.uk
Tel 020 8995 4275
Fax 020 8742 7186

Key

Drawing Number 1066-10-6-22.2-P2

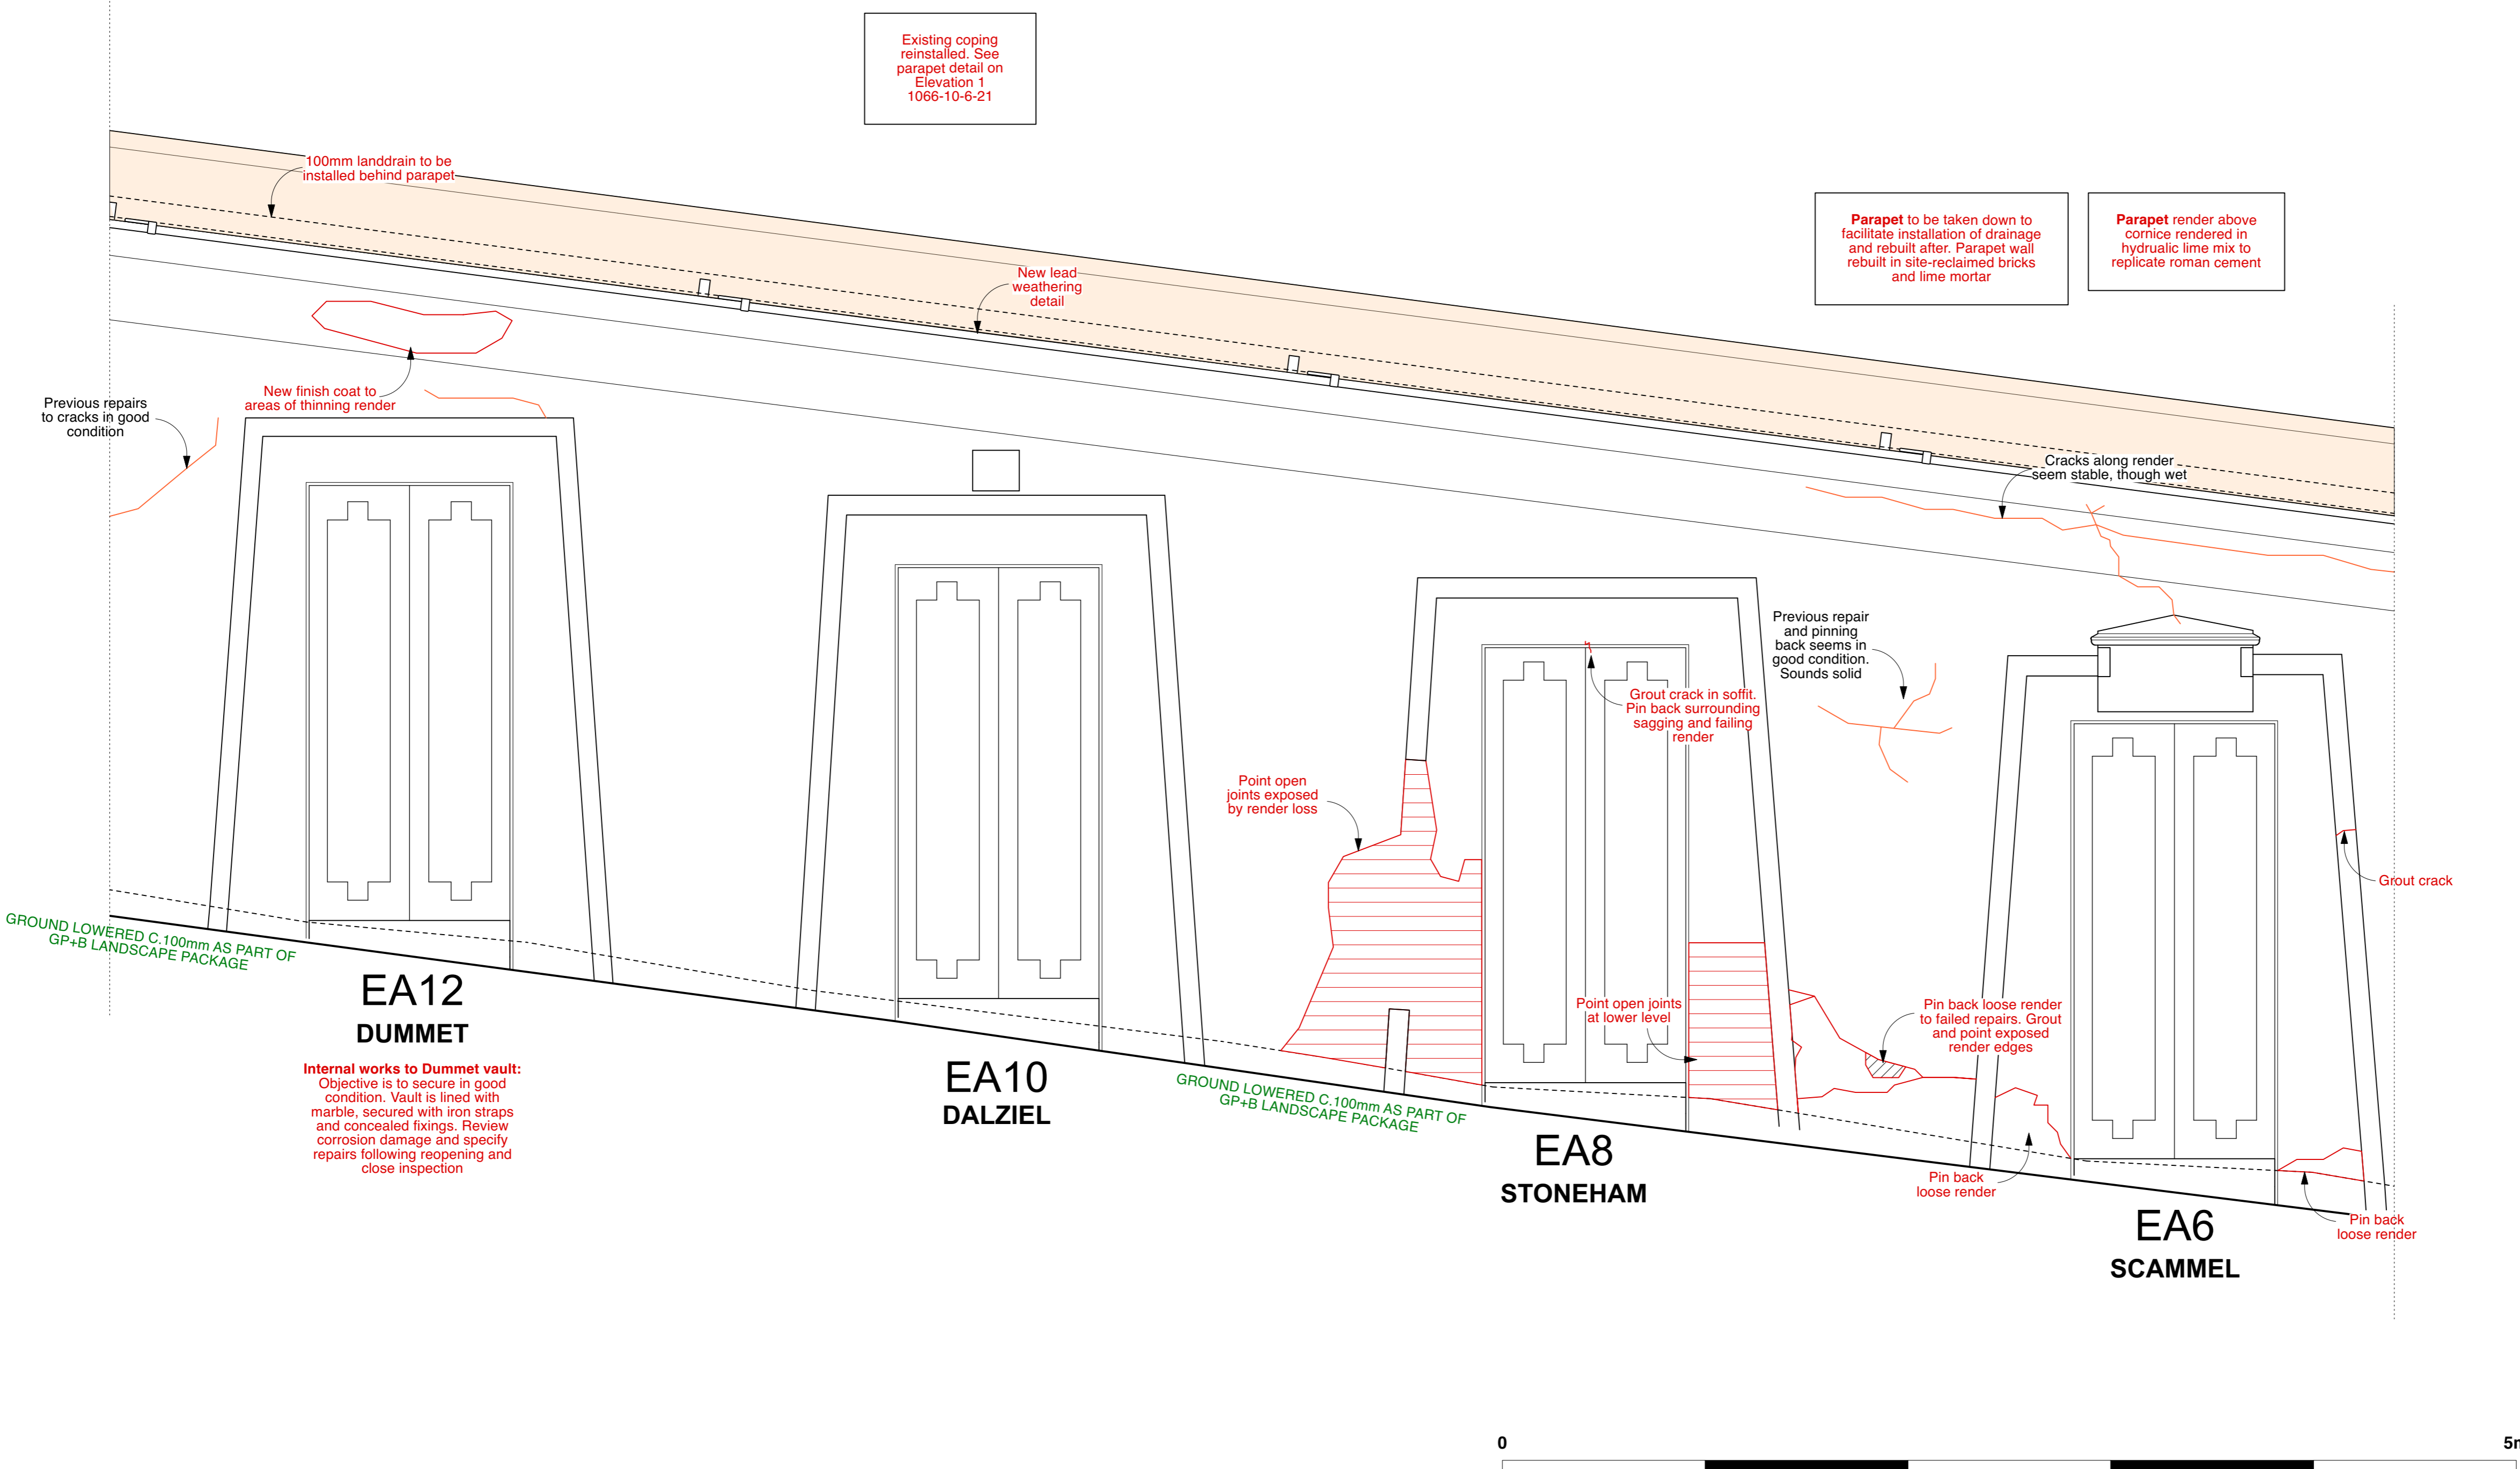

EA12
DUMMET
Internal works to Dummet vault:
Objective is to secure in good condition. Vault is lined with marble, secured with iron straps and concealed fixings. Review corrosion damage and specify repairs following reopening and close inspection

EA8
STONEHAM

EA6
SCAMMEL



DO NOT SCALE FROM THIS DRAWING.

All critical dimensions not noted are to be measured on site or referred to architect.

Notes

Revisions

P1	12.07.24	First Issue
P2	10.09.24	Second Issue

Drawing Number 1066-10-6-22.3-P2

Content
Egyptian Avenue
Elevation 2 Proposed 3


Scale 1:20 AT A1 Date MAY 2024

**HIGHGATE CEMETERY
PROJECT 10**


WEST SCOTT ARCHITECTS
The Studio, 3A Bath Road,
Bedford Park W4 1LL
E-mail: studio@westscottarchitects.co.uk
Tel 020 8995 4275
Fax 020 8742 7186

Key

Drawing Number 1066-10-6-22.3-P2

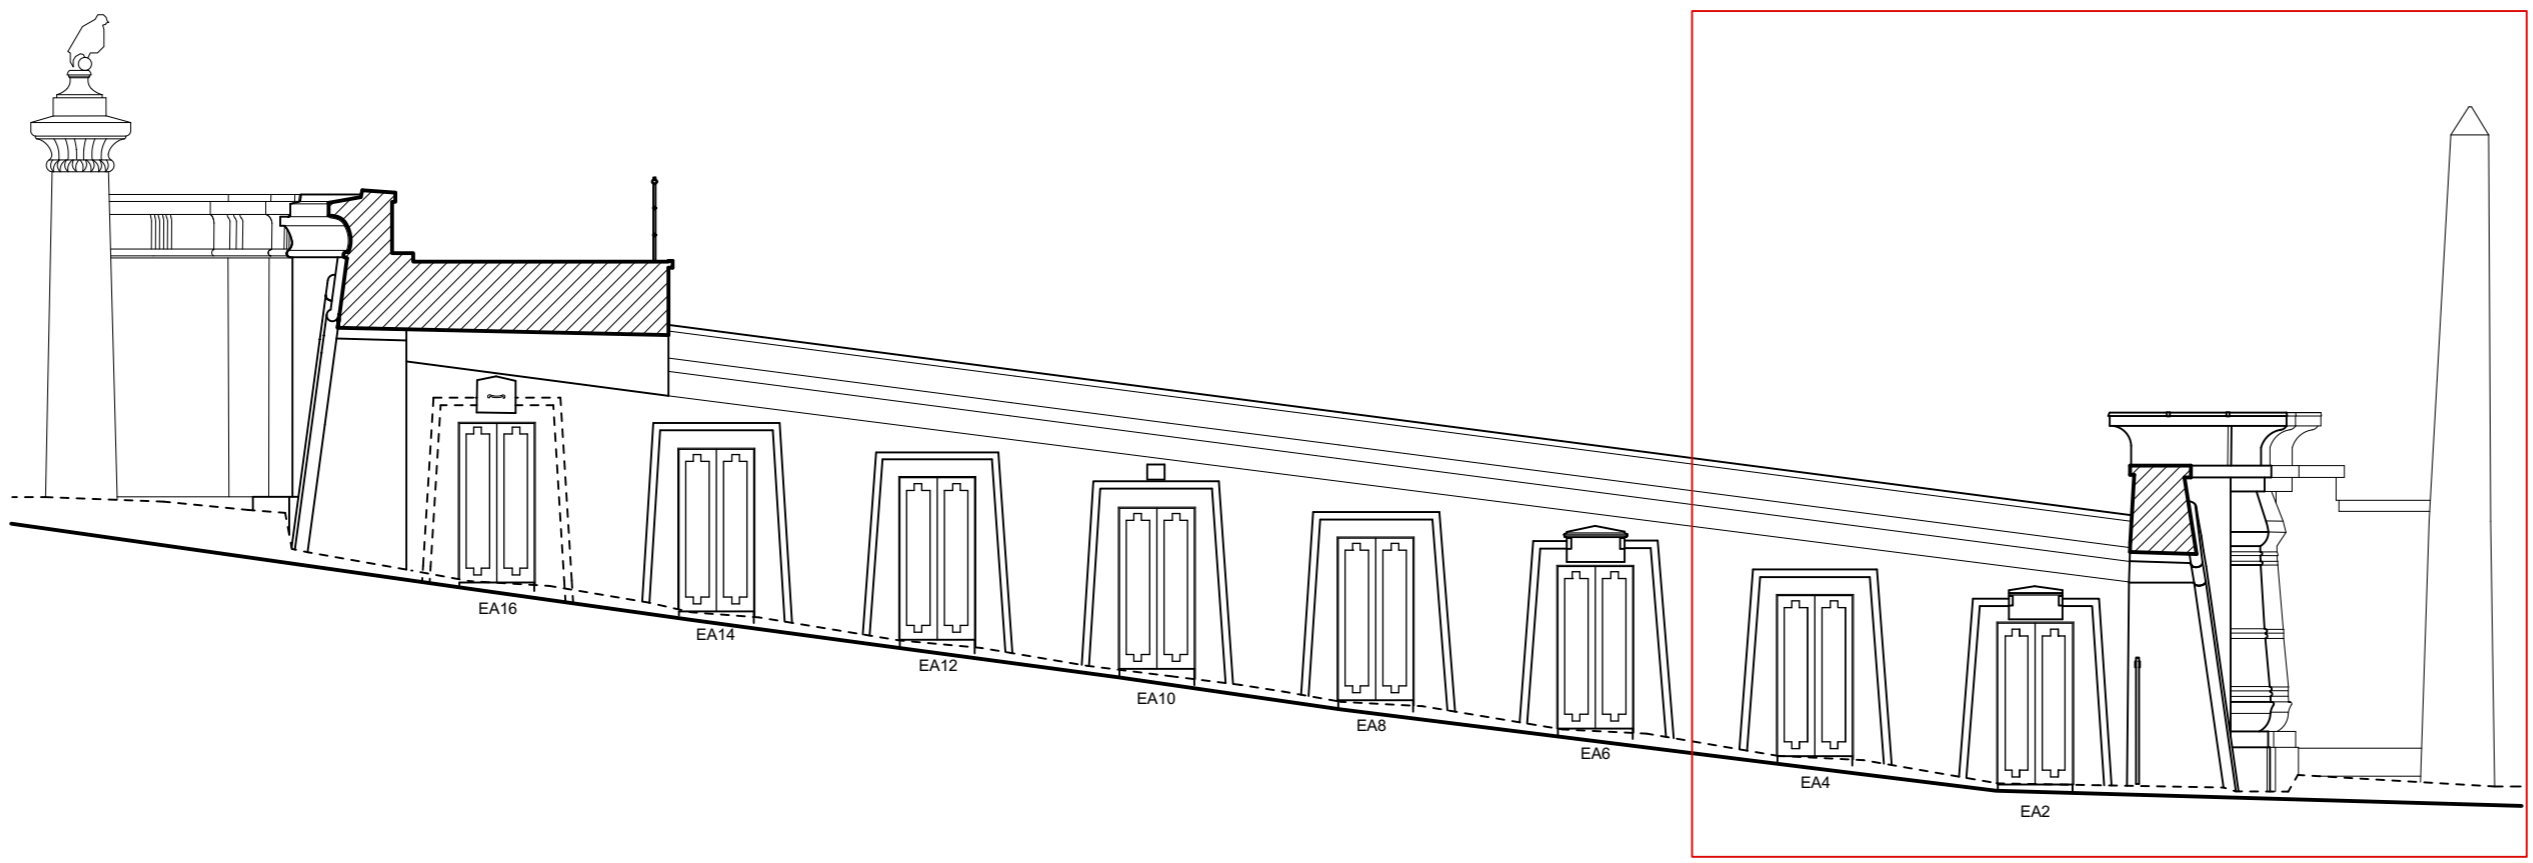

1:100 ELEVATION

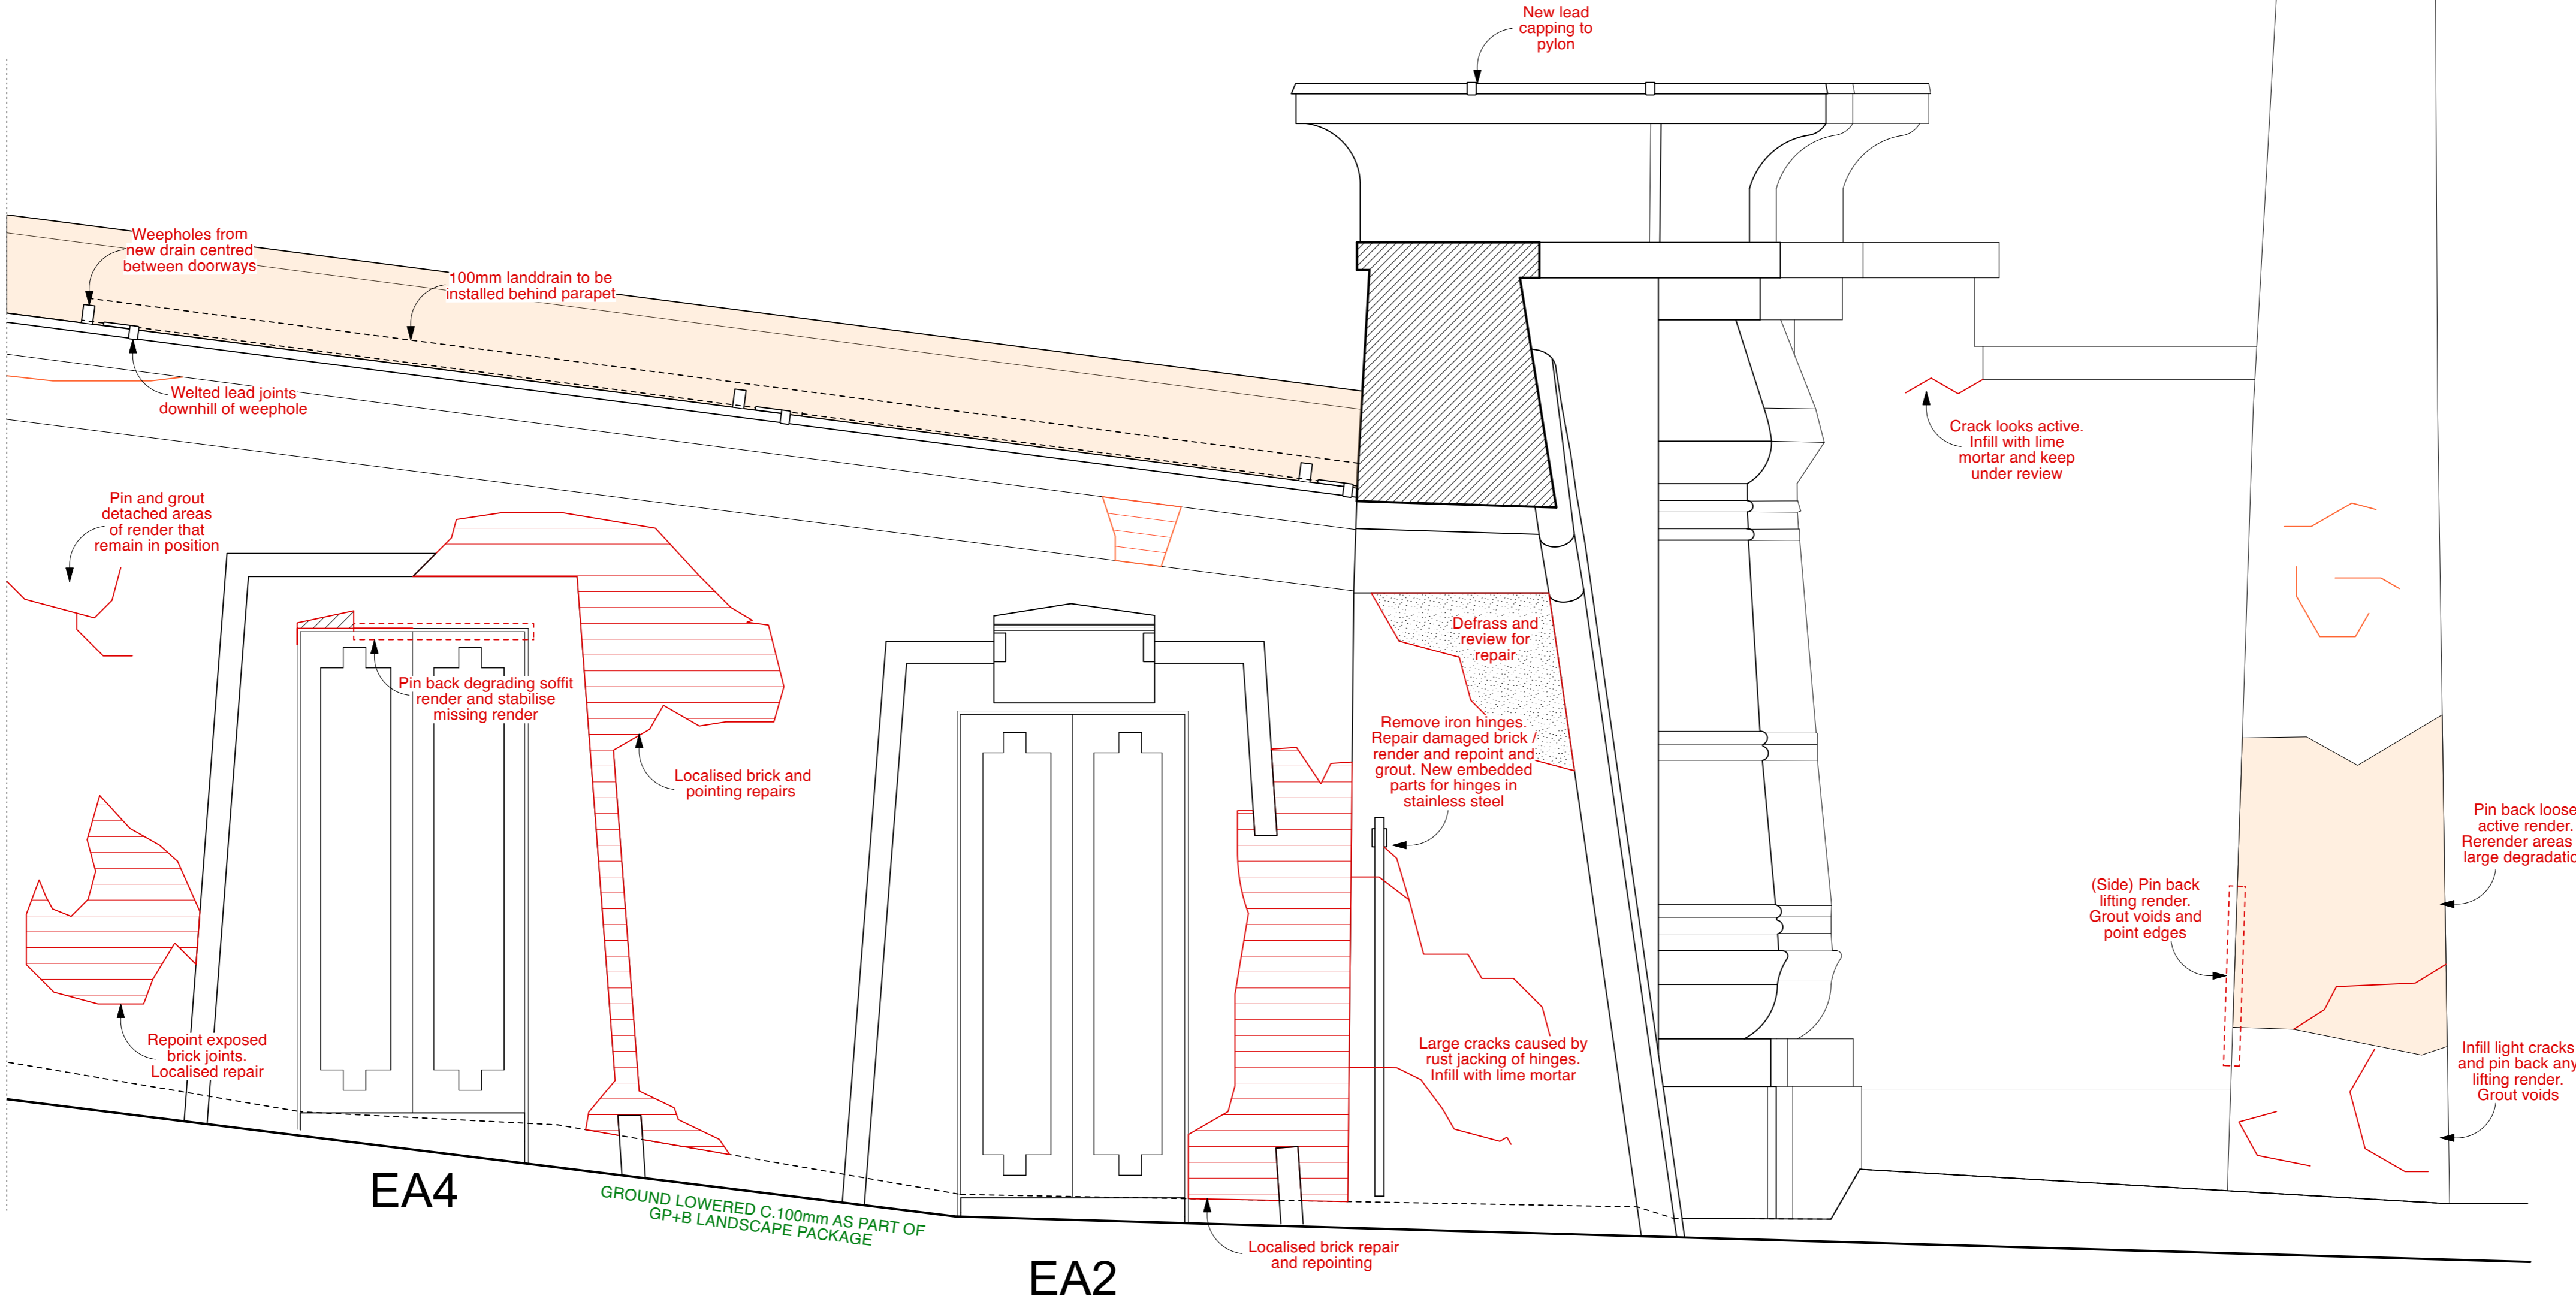


DO NOT SCALE FROM THIS DRAWING.

All critical dimensions not noted are to be measured on site or referred to architect.

Notes

Revisions

P1	12.07.24	First Issue
P2	10.09.24	Second Issue
P3	22.10.24	Third Issue. Client comments.

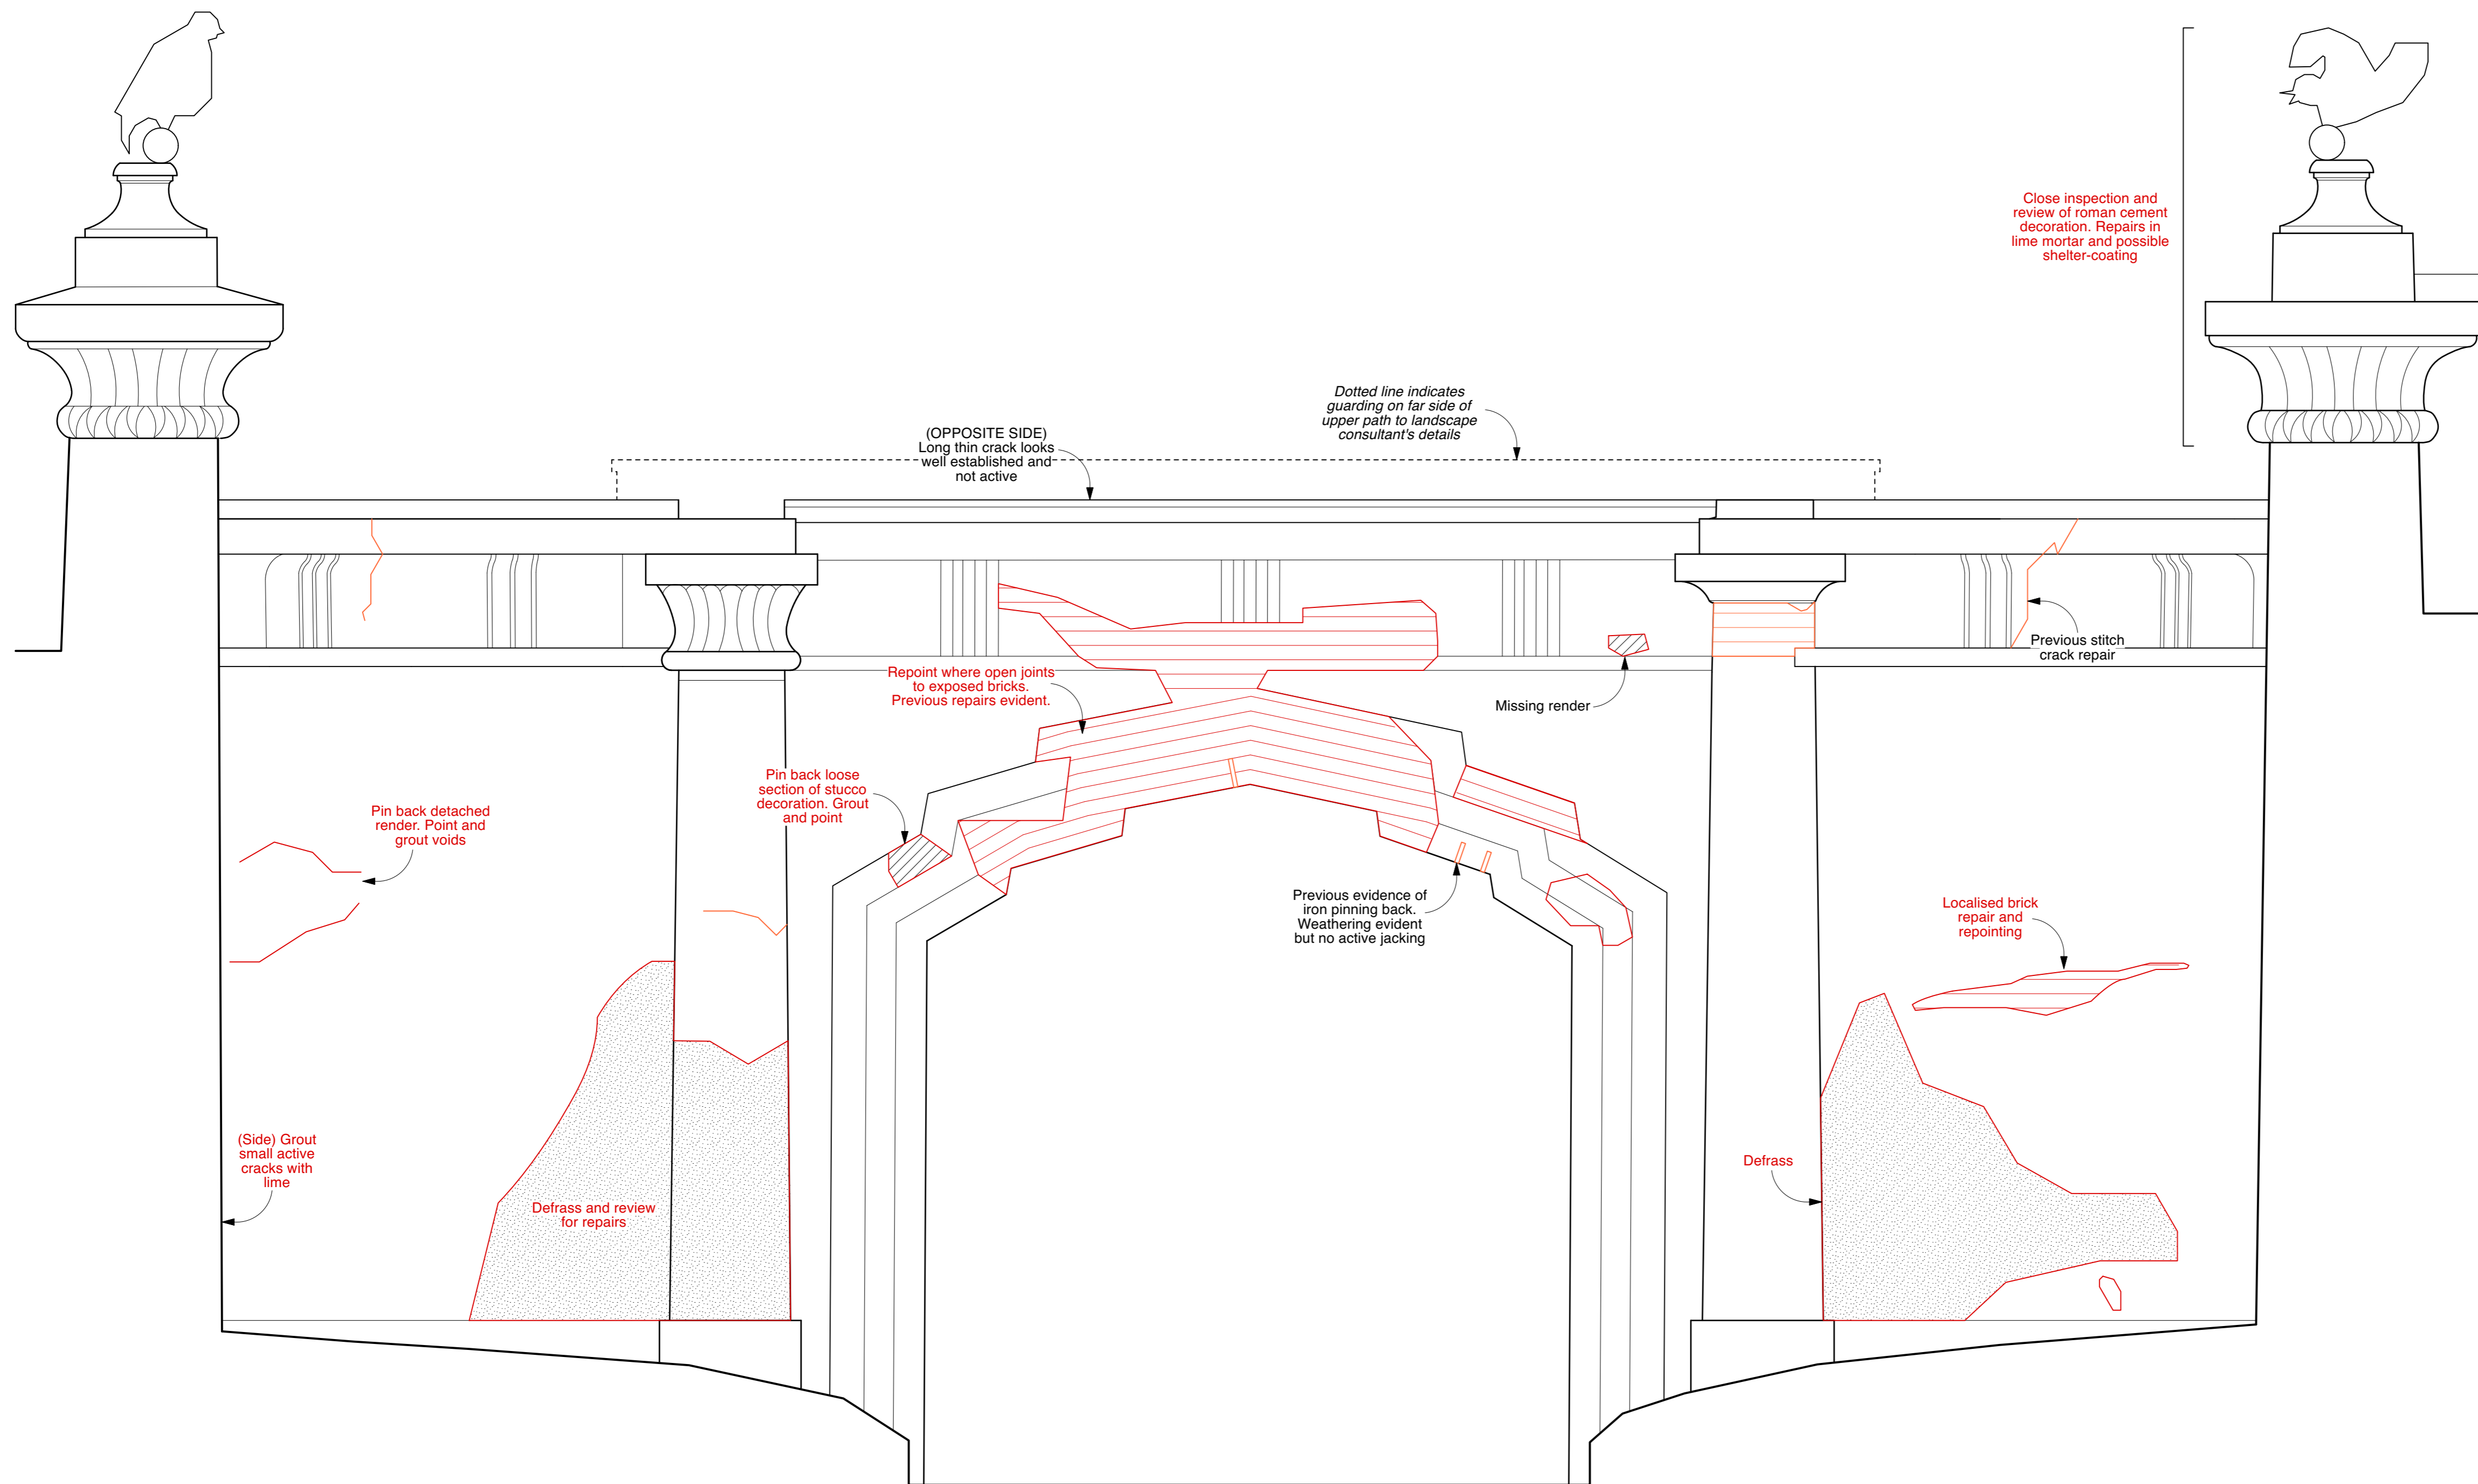

Drawing Number 1066-10-6-23-P3

Content
Egyptian Avenue
Elevation 3 Proposed

Scale 1:20 AT A1 Date MAY 2024

HIGHGATE CEMETERY
PROJECT 10

WEST SCOTT ARCHITECTS
The Studio, 3A Bath Road,
Bedford Park W4 1LL
E-mail: studio@westscottarchitects.co.uk
Tel 020 8995 4275
Fax 020 8742 7186

Key

Drawing Number 1066-10-6-23-P3



DO NOT SCALE FROM THIS DRAWING.

All critical dimensions not noted are to be measured on site or referred to architect.

Notes

Revisions

P1	12.07.24	First Issue
P2	10.09.24	Second Issue

Drawing Number 1066-10-6-24-P2

Content
Egyptian Avenue
Elevation 4 Proposed

Scale 1:20 AT A1 Date MAY 2024

HIGHGATE CEMETERY
PROJECT 10

WEST SCOTT ARCHITECTS
The Studio, 3A Bath Road,
Bedford Park W4 1LL
E-mail: studio@westscottarchitects.co.uk
Tel 020 8995 4275
Fax 020 8742 7186

Key

Drawing Number 1066-10-6-24-P2

