



Revisions         P1       12.07.24       First Issue         P2       10.09.24       Second Issue         Image: Second Issue       Image: Second Issue         Image: Second	P1       12.07.24       First Issue         P2       10.09.24       Second Issue         Image: Second Issue       Image: Second Issue <th>No</th> <th>easured on site or referred to architect. tes</th>	No	easured on site or referred to architect. tes
P1       12.07.24       First Issue         P2       10.09.24       Second Issue         Image: Second Issue       Image: Second Issue <th>P1       12.07.24       First Issue         P2       10.09.24       Second Issue         Image: Second Issue       Image: Second Issue<th></th><th></th></th>	P1       12.07.24       First Issue         P2       10.09.24       Second Issue         Image: Second Issue       Image: Second Issue <th></th> <th></th>		
P1       12.07.24       First Issue         P2       10.09.24       Second Issue         Image: Second Issue       Image: Second Issue <td>P1       12.07.24       First Issue         P2       10.09.24       Second Issue         Image: Second Issue       Image: Second Issue<td></td><td></td></td>	P1       12.07.24       First Issue         P2       10.09.24       Second Issue         Image: Second Issue       Image: Second Issue <td></td> <td></td>		
Drawing Number 1066-10-7-00-P2 Content Circle of Lebanon Site Plan Scale 1:1000 AT A1 Date MAY 2024 HIGHGATE CEMETERY PROJECT 10	Drawing Number 1066-10-7-00-P2 Content Circle of Lebanon Site Plan Scale 1:1000 AT A1 Date MAY 2024 HIGHGATE CEMETERY PROJECT 10 WEST SCOTT ARCHITECTS The Studio, 3A Bath Road, Bedford Park W4 1LL E-mail: studio@westscottarchitects.co.uk	P1	12.07.24 First Issue
Content Circle of Lebanon Site Plan Scale 1:1000 AT A1 Date MAY 2024 HIGHGATE CEMETERY PROJECT 10 WEST SCOTT ARCHITECTS The Studio, 3A Bath Road, Bedford Park W4 1LL E-mail: studio@westscottarchitects.co.uk	Content Circle of Lebanon Site Plan Scale 1:1000 AT A1 Date MAY 2024 HIGHGATE CEMETERY PROJECT 10 WEST SCOTT ARCHITECTS The Studio, 3A Bath Road, Bedford Park W4 1LL E-mail: studio@westscottarchitects.co.uk		
Content Circle of Lebanon Site Plan Scale 1:1000 AT A1 Date MAY 2024 HIGHGATE CEMETERY PROJECT 10 WEST SCOTT ARCHITECTS The Studio, 3A Bath Road, Bedford Park W4 1LL E-mail: studio@westscottarchitects.co.uk	Content Circle of Lebanon Site Plan Scale 1:1000 AT A1 Date MAY 2024 HIGHGATE CEMETERY PROJECT 10 VEST SCOTT ARCHITECTS The Studio, 3A Bath Road, Bedford Park W4 1LL E-mail: studio@westscottarchitects.co.uk		
Content Circle of Lebanon Site Plan Scale 1:1000 AT A1 Date MAY 2024 HIGHGATE CEMETERY PROJECT 10 WEST SCOTT ARCHITECTS The Studio, 3A Bath Road, Bedford Park W4 1LL E-mail: studio@westscottarchitects.co.uk	Content Circle of Lebanon Site Plan Scale 1:1000 AT A1 Date MAY 2024 HIGHGATE CEMETERY PROJECT 10 WEST SCOTT ARCHITECTS The Studio, 3A Bath Road, Bedford Park W4 1LL E-mail: studio@westscottarchitects.co.uk	[	Drawing Number 1066-10-7-00-F
HIGHGATE CEMETERY PROJECT 10 WEST SCOTT ARCHITECTS The Studio, 3A Bath Road, Tel 020 8995 4 Bedford Park W4 1LL Fax 020 8742 7 E-mail: studio@westscottarchitects.co.uk	HIGHGATE CEMETERY PROJECT 10 WEST SCOTT ARCHITECTS The Studio, 3A Bath Road, Tel 020 8995 4 Bedford Park W4 1LL Fax 020 8742 7 E-mail: studio@westscottarchitects.co.uk		Content
WEST SCOTT ARCHITECTS         The Studio, 3A Bath Road,         Bedford Park W4 1LL         E-mail: studio@westscottarchitects.co.uk	WEST SCOTT ARCHITECTS         The Studio, 3A Bath Road,         Bedford Park W4 1LL         E-mail: studio@westscottarchitects.co.uk	3	Scale 1:1000 AT A1 Date MAY 202
The Studio, 3A Bath Road, Bedford Park W4 1LLTel 020 8995 4 Fax 020 8742 7 E-mail: studio@westscottarchitects.co.uk	The Studio, 3A Bath Road, Bedford Park W4 1LLTel 020 8995 4 Fax 020 8742 7 E-mail: studio@westscottarchitects.co.uk		
Кеу	Key	Th Be	e Studio, 3A Bath Road, Tel 020 899 dford Park W4 1LL Fax 020 874
		ł	ζеу


N

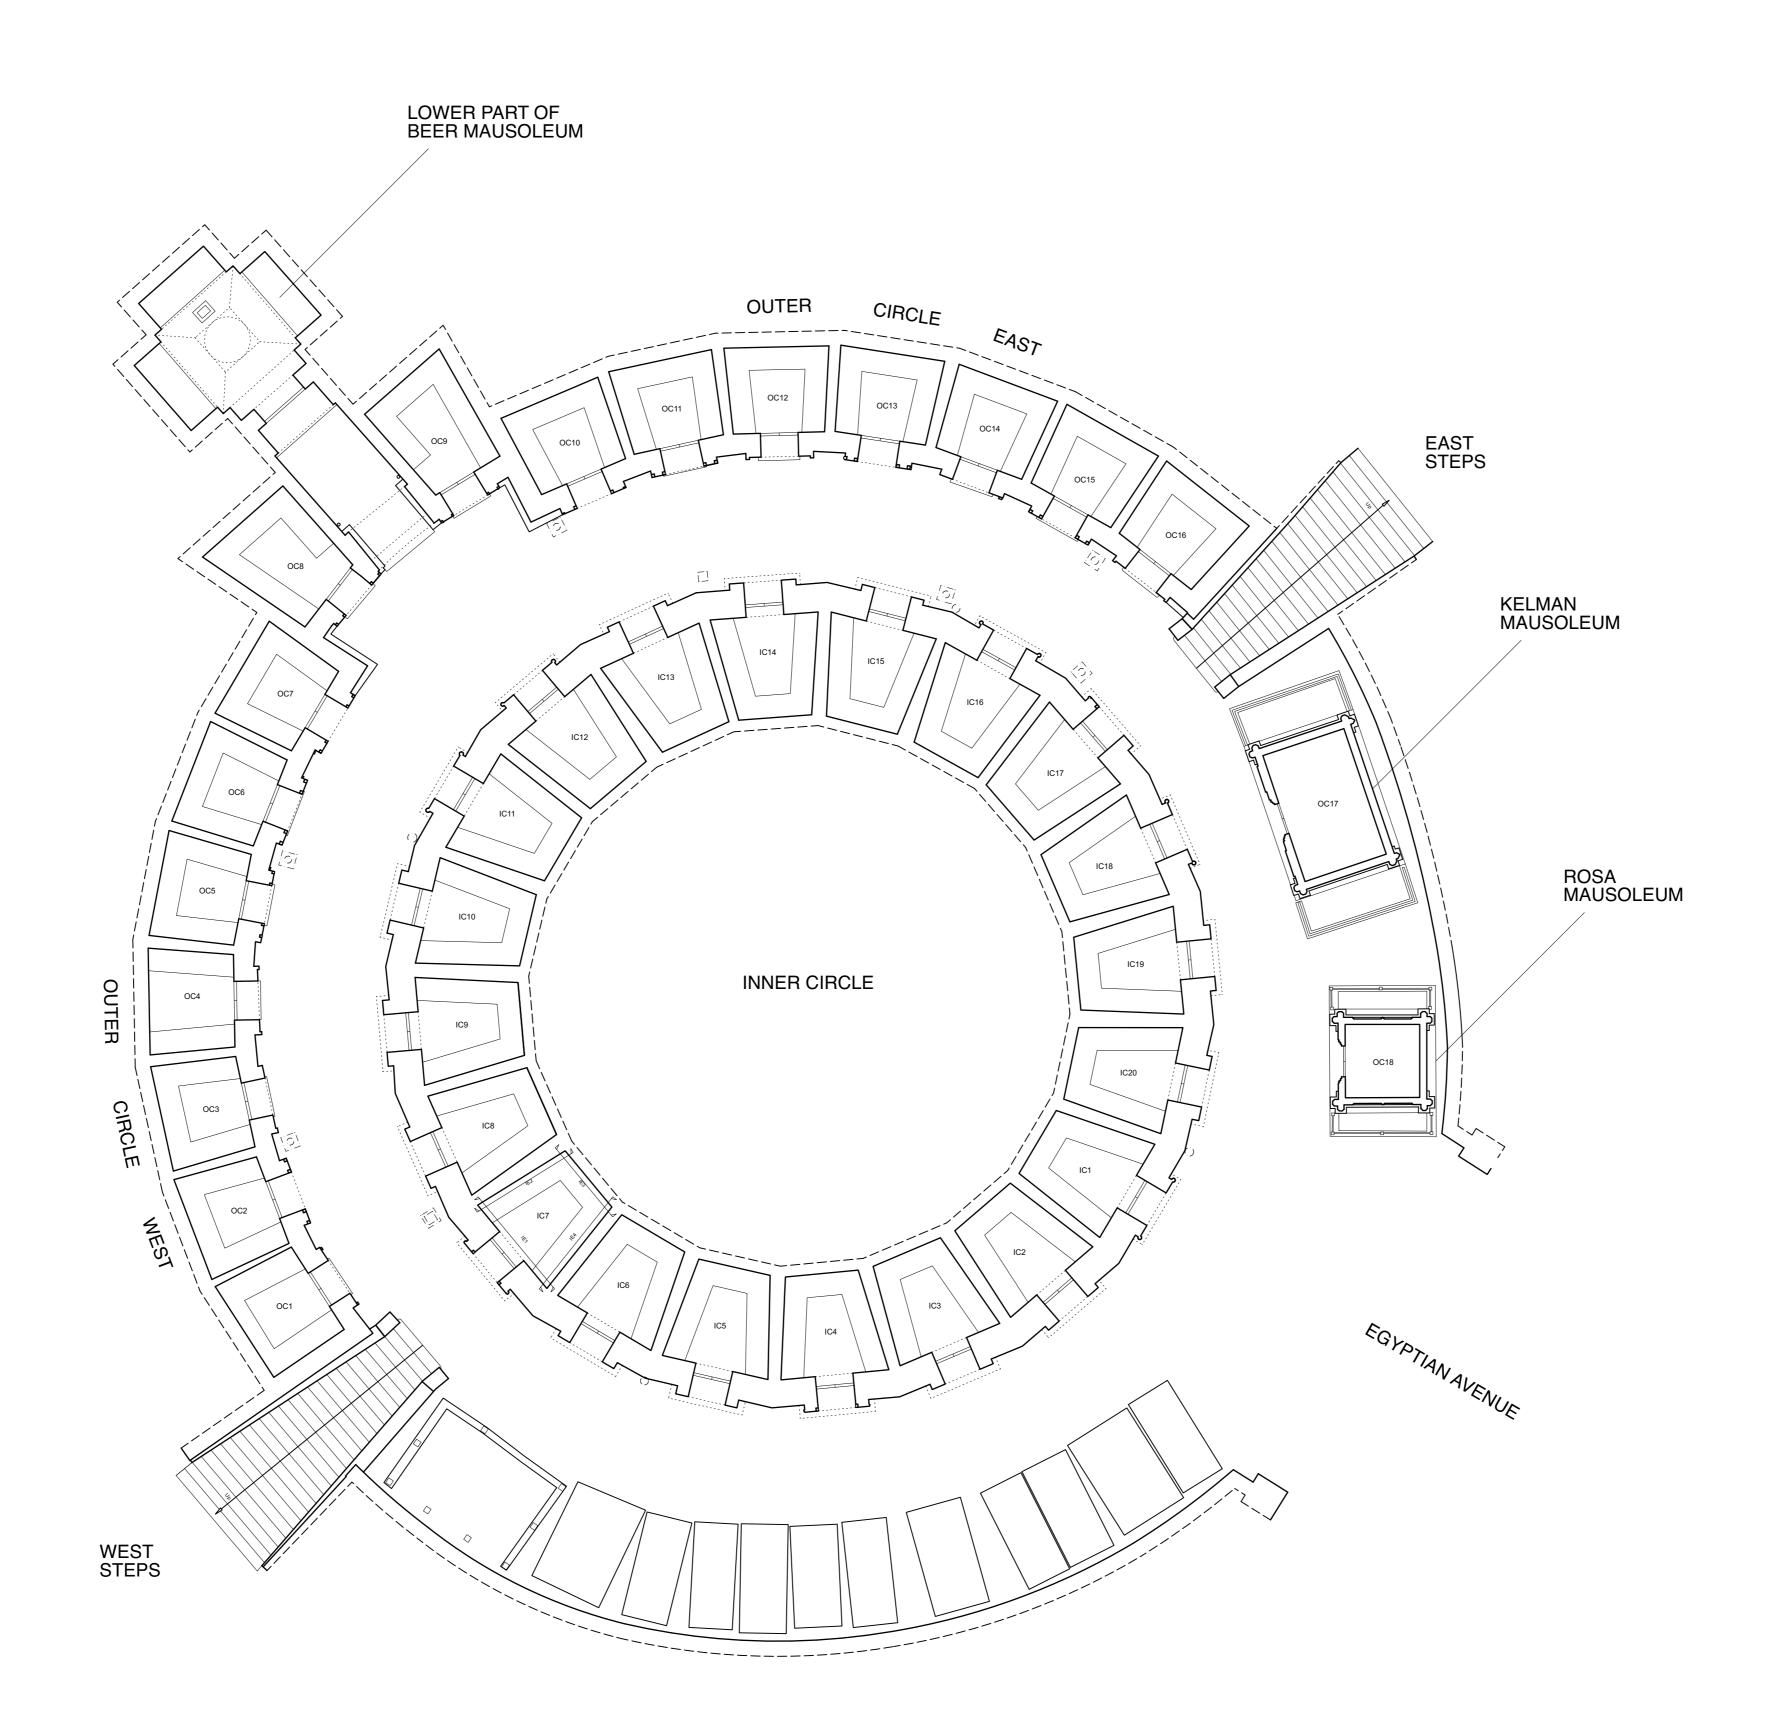


## **GROUND FLOOR PLAN**

DO NOT SCALE FROM THIS DRAWING.
All critical dimensions not noted are to be measured on site or referred to architect.
Notes
Revisions
P1         12.07.24         First Issue           P2         10.09.24         Second Issue
Drawing Number 1066-10-7-10-P2
Content Circle of Lebanon GF Plan Existing
Circle of Lebanon
Circle of Lebanon GF Plan Existing
Circle of Lebanon GF Plan Existing Scale 1:100 AT A1 Date MAY 2024 HIGHGATE CEMETERY
Circle of Lebanon GF Plan Existing Scale 1:100 AT A1 Date MAY 2024 HIGHGATE CEMETERY PROJECT 10 WEST SCOTT ARCHITECTS The Studio, 3A Bath Road, Tel 020 8995 4275 Bedford Park W4 1LL
Circle of Lebanon GF Plan Existing Scale 1:100 AT A1 Date MAY 2024 HIGHGATE CEMETERY PROJECT 10 WEST SCOTT ARCHITECTS The Studio, 3A Bath Road, E-mail: studio@westscottarchitects.co.uk
Circle of Lebanon GF Plan Existing Scale 1:100 AT A1 Date MAY 2024 HIGHGATE CEMETERY PROJECT 10 WEST SCOTT ARCHITECTS The Studio, 3A Bath Road, Tei 020 8995 4275 Bedford Park W4 1LL Fax 020 8742 7186 E-mail: studio@westscottarchitects.co.uk
Circle of Lebanon GF Plan Existing Scale 1:100 AT A1 Date MAY 2024 HIGHGATE CEMETERY PROJECT 10 WEST SCOTT ARCHITECTS The Studio, 3A Bath Road, E-mail: studio@westscottarchitects.co.uk

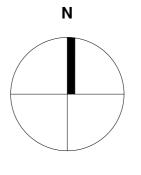

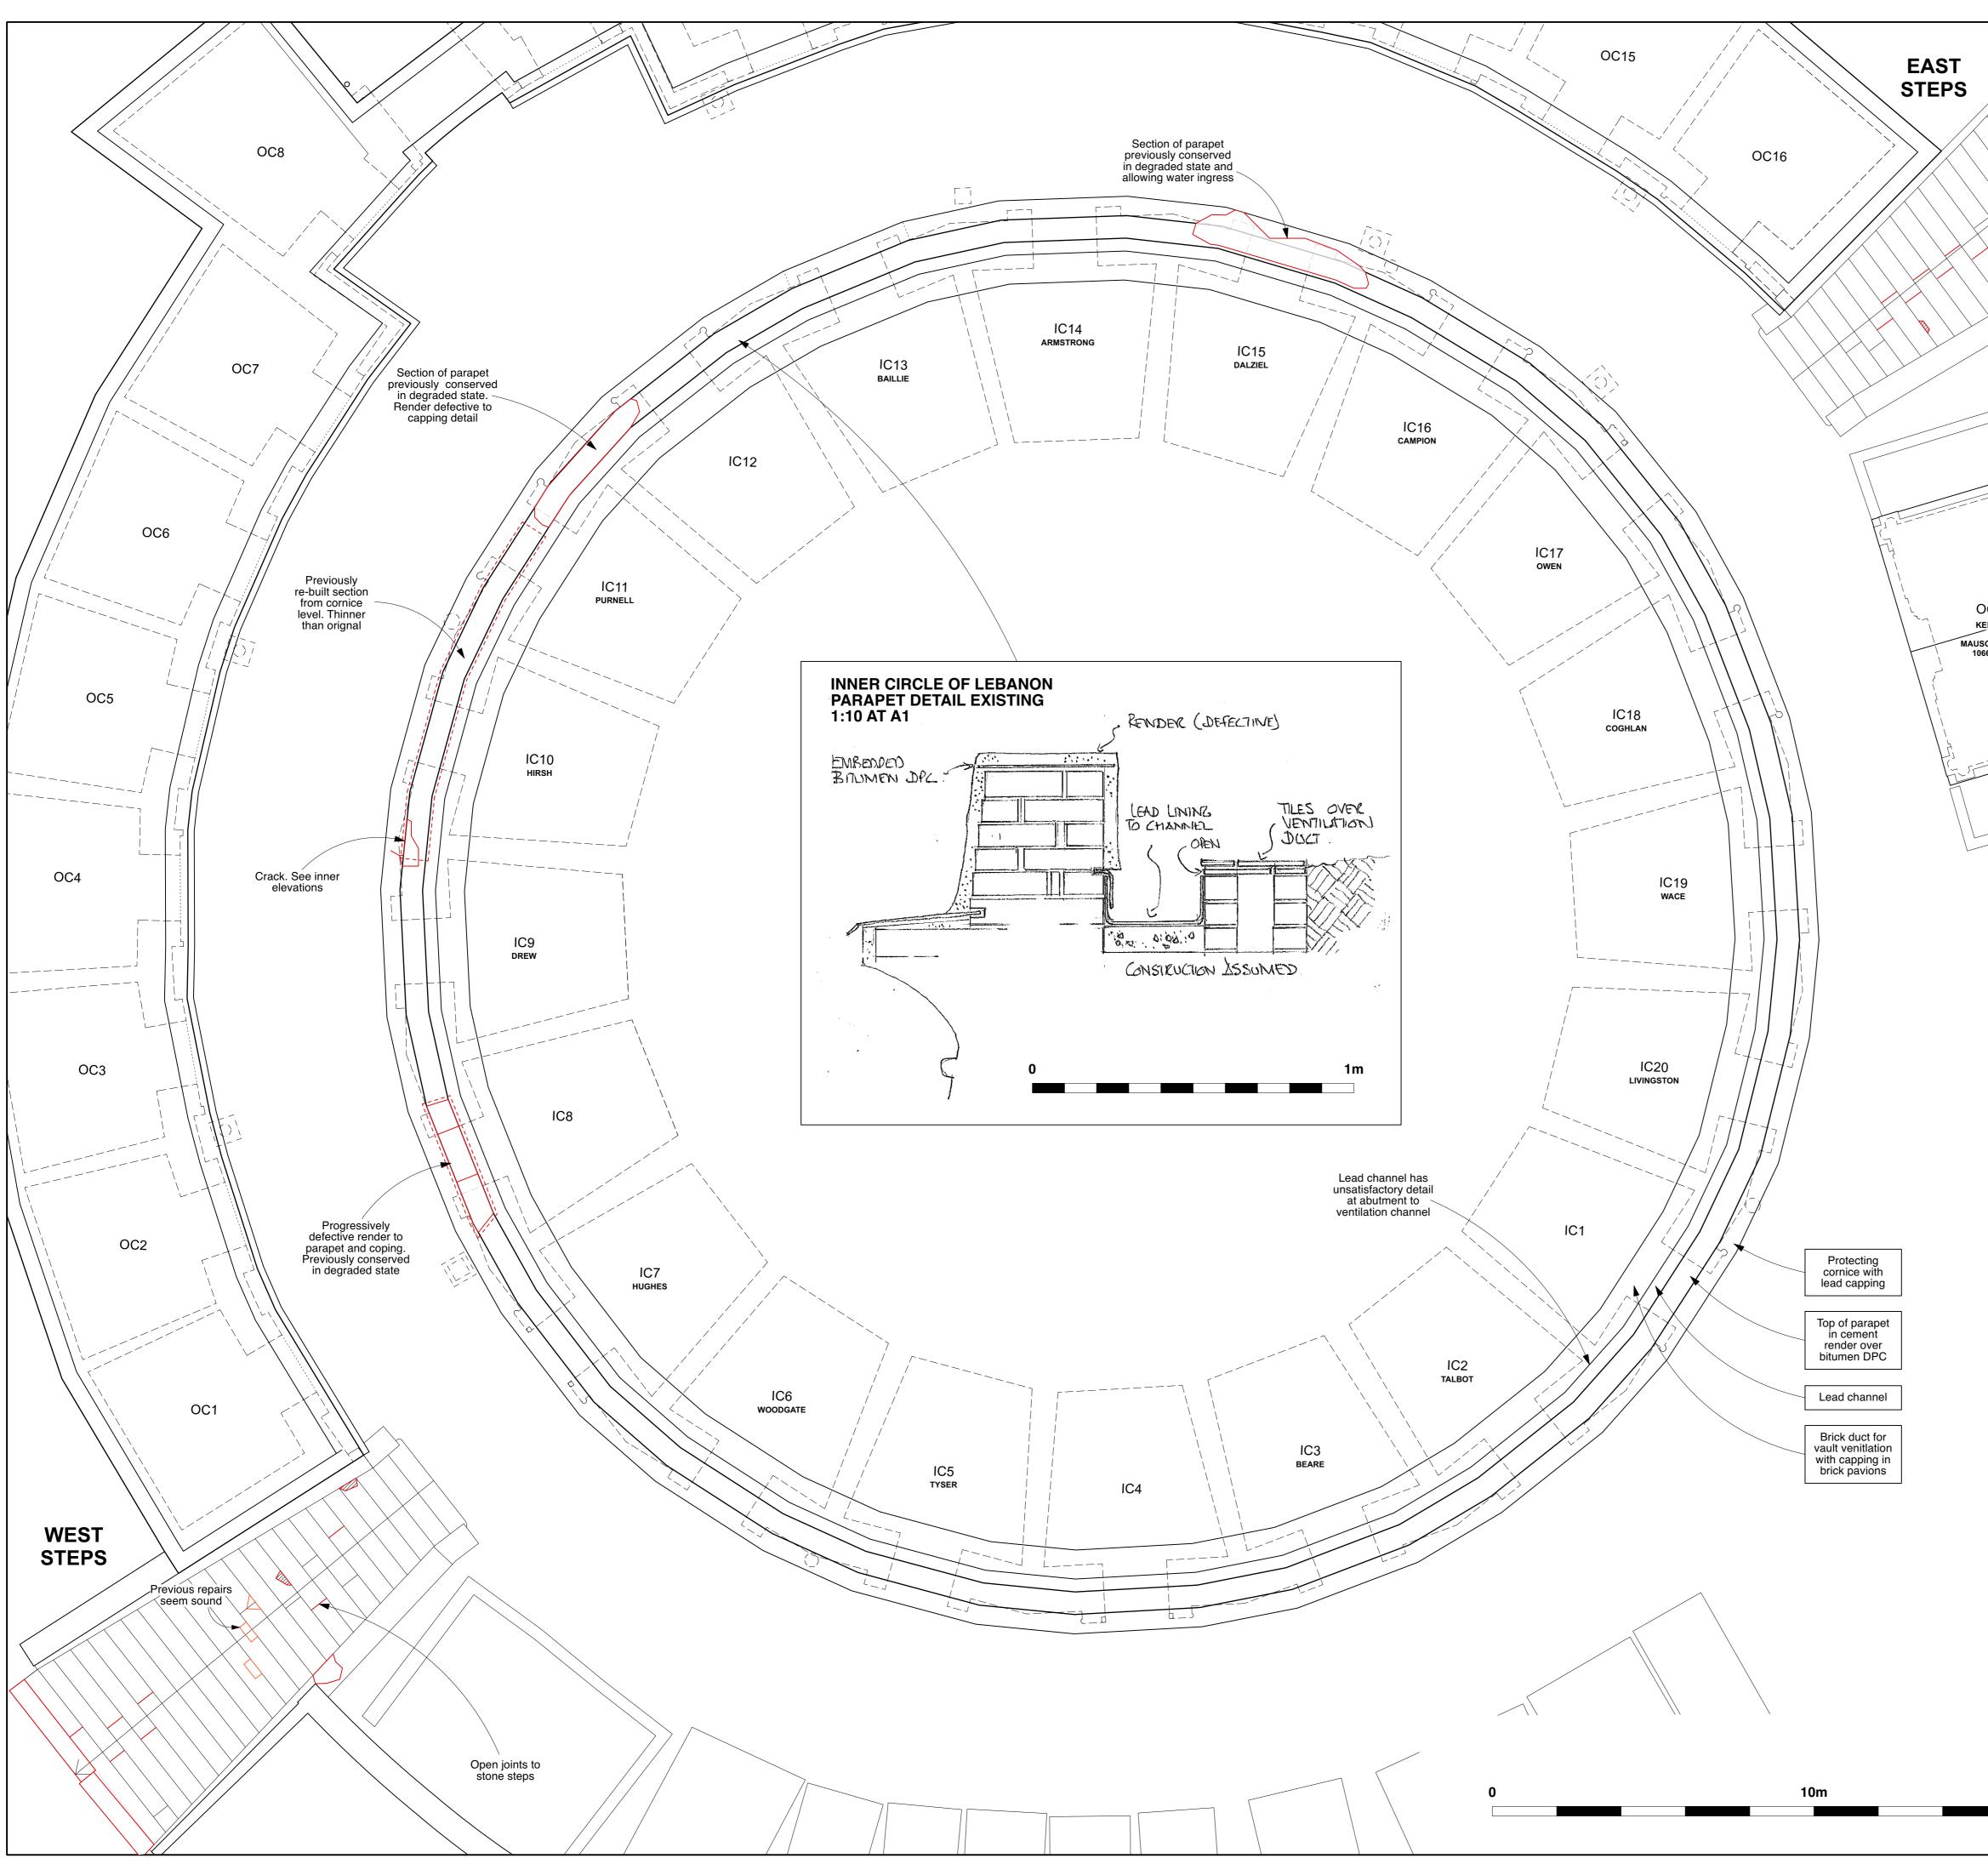

	DO NOT SCALE FROM THIS DRAWING.
	All critical dimensions not noted are to be measured on site or referred to architect.
	Notes
Open joints to	
stone steps	
	Revisions
	P1         12.07.24         First Issue           P2         10.09.24         Second Issue
C17	
OLEA REF () 66-10-13	
	Drawing Number 1066-10-7-11-P2
	Content
OC18	Circle of Lebanon
MAUSOLEA REF	Inner Circle RF Plan Existing
	and parapet details
	Scale 1:50 AT A1 Date MAY 2024
	HIGHGATE CEMETERY
	PROJECT 10
	WEST SCOTT ARCHITECTS
	The Studio, 3A Bath Road,Tel 020 8995 4275Bedford Park W4 1LLFax 020 8742 7186E-mail: studio@westscottarchitects co.uk
EGYPTIANAVENUE	E-mail: studio@westscottarchitects.co.uk
ANAVEN.	Кеу
NOE	
ROOF PLAN	
Ν	
20m	Drawing Number 1066-10-7-11-P2

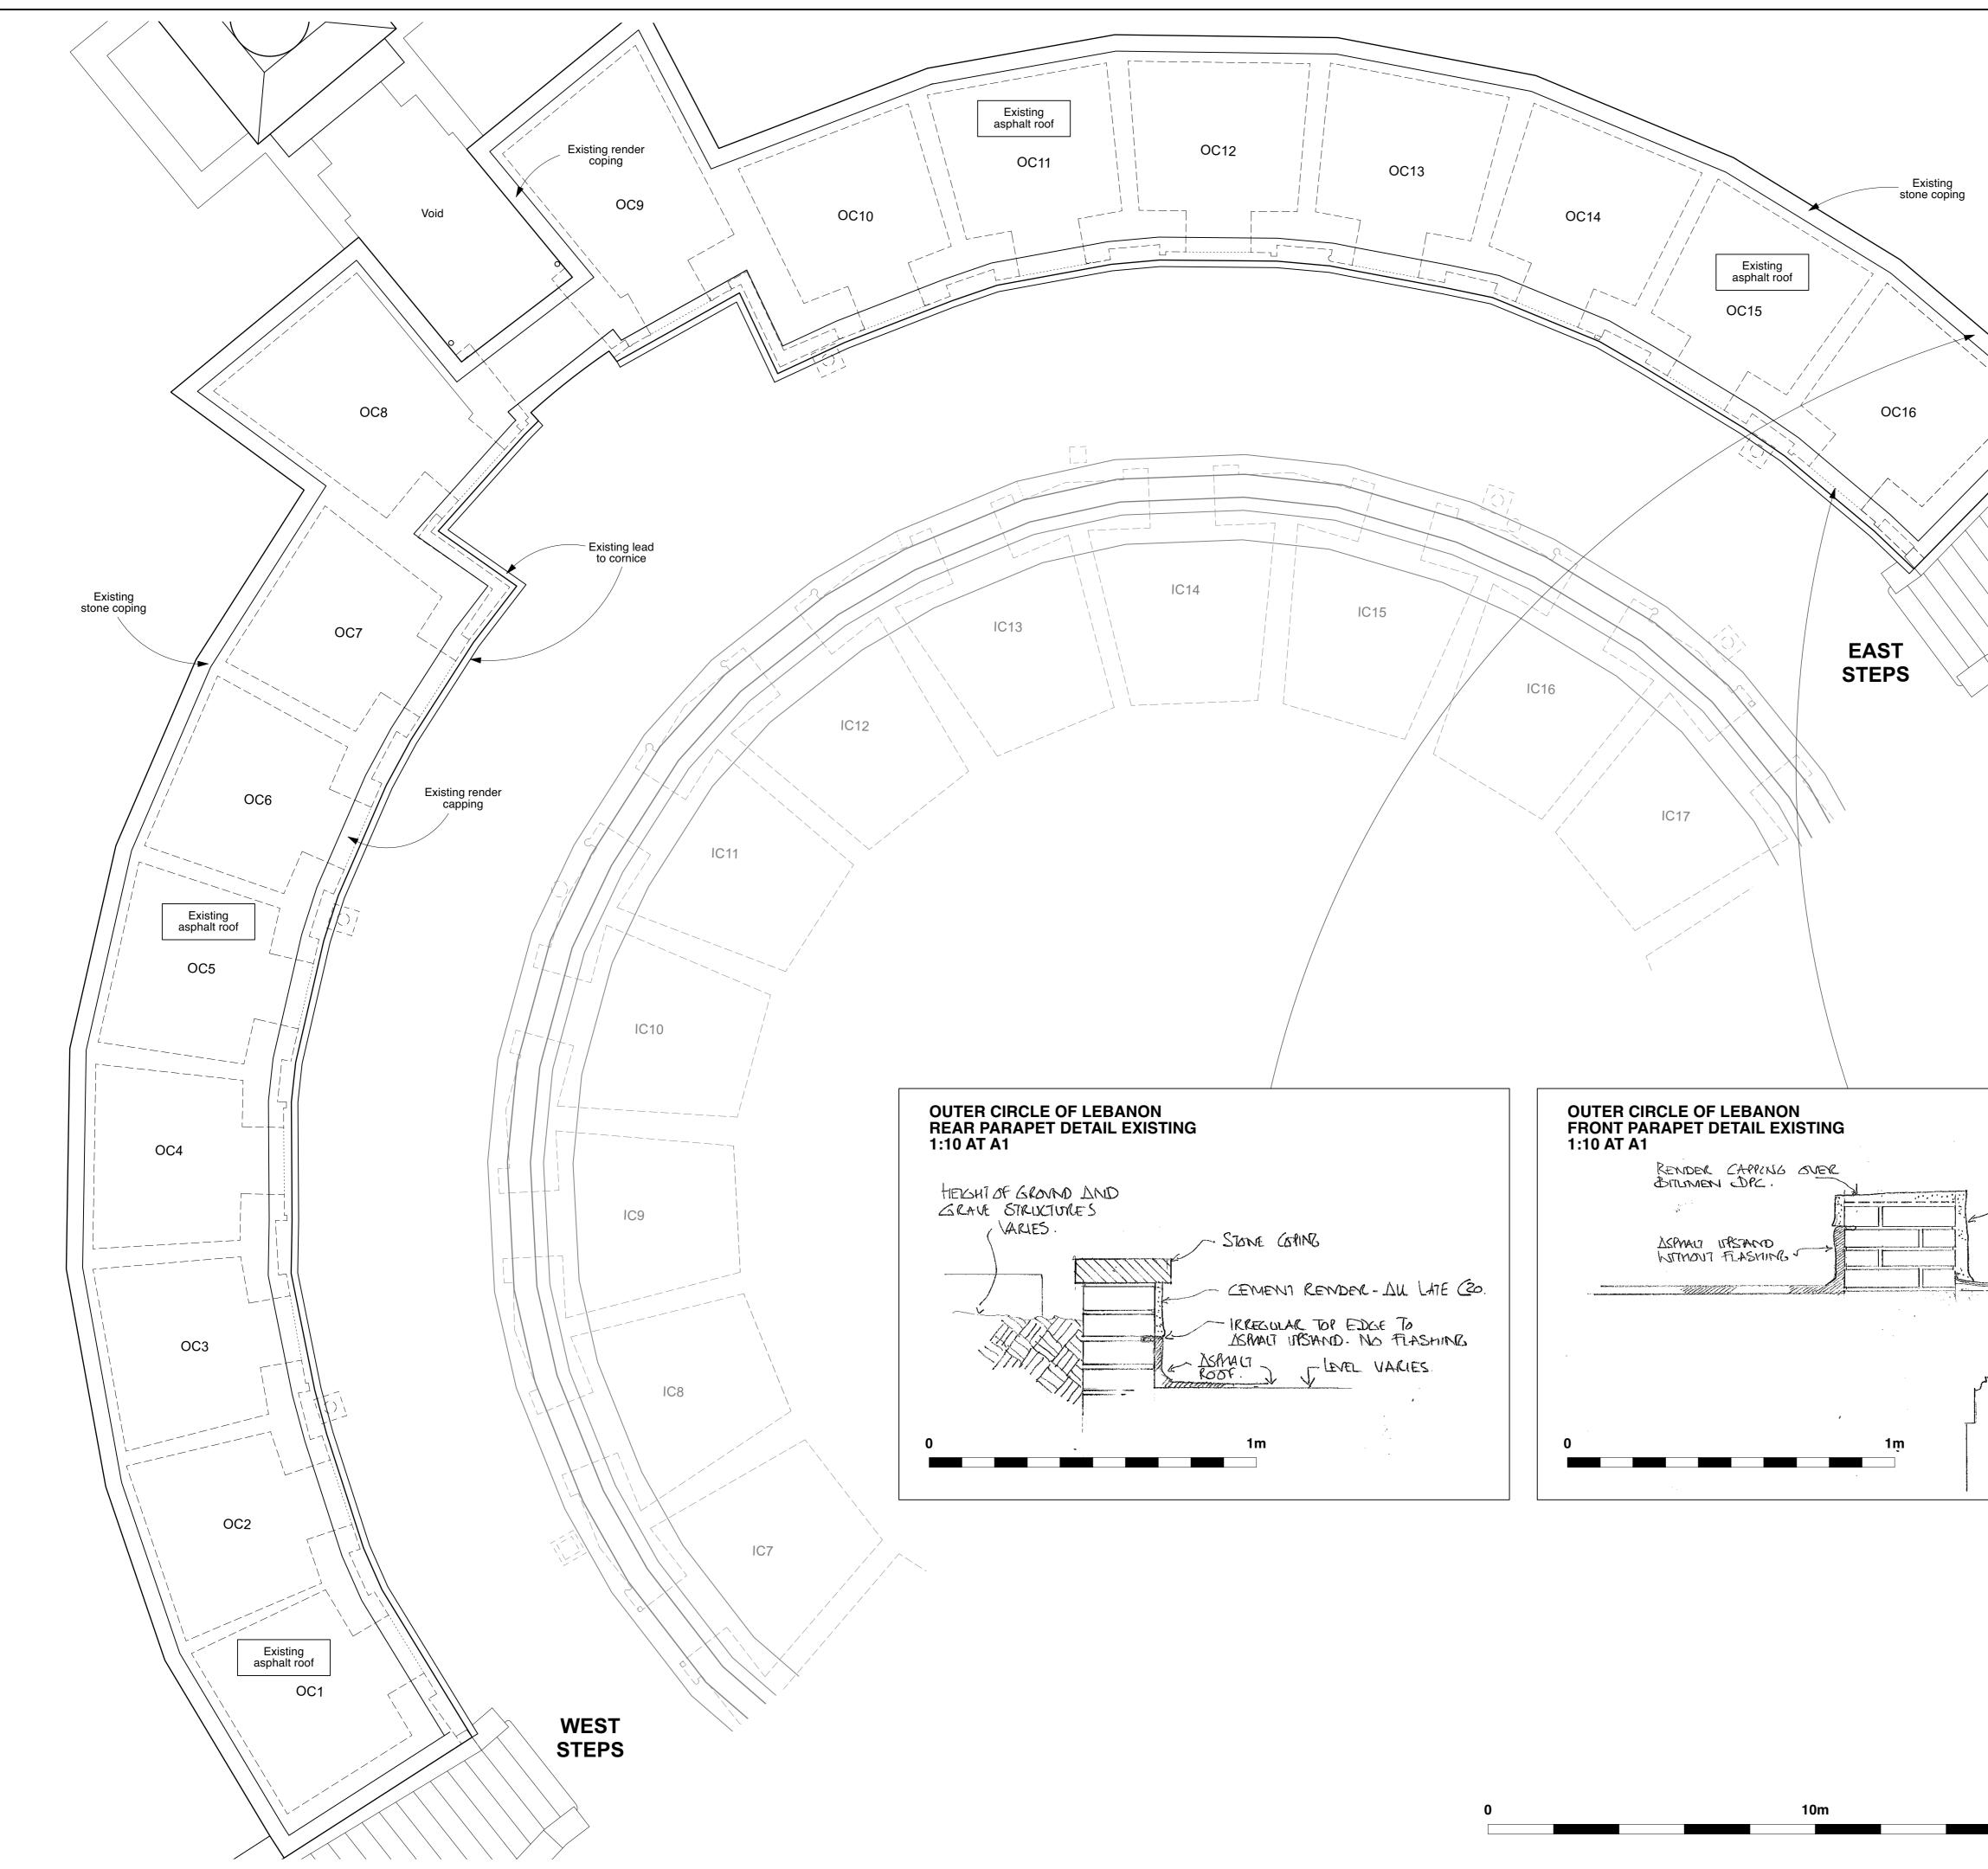

	DO NOT SCALE FROM THIS DRAWING.
	All critical dimensions not noted are to be measured on site or referred to architect.
	Notes
$\sim$	
	Revisions
	P112.07.24First IssueP210.09.24Second Issue
	Drawing Number 1066-10-7-12-P2
	Content
	Circle of Lebanon
]	Outer Circle RF Plan Existing
	and Parapet Details
	Scale 1:50 AT A1 Date MAY 2024
RENDER- JUL FROM 1990'S REVAIRS	
LEAD CAPPING	HIGHGATE CEMETERY
WITH WELTED	PROJECT 10
	WEST SCOTT ARCHITECTS The Studio, 3A Bath Road, Tel 020 8995 4275
RENDER	The Studio, 3A Bath Road,         Tel 020 8995 4275           Bedford Park W4 1LL         Fax 020 8742 7186


Key


•

Drawing Number

20m

1066-10-7-12-P2

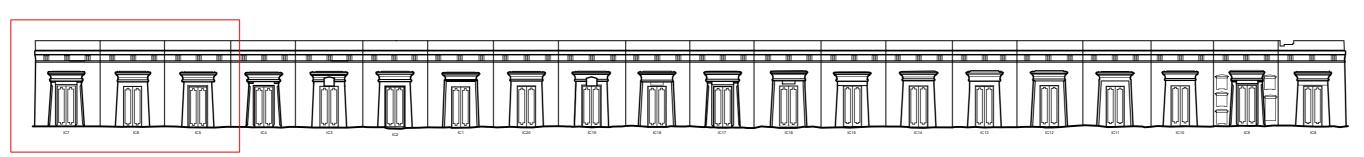


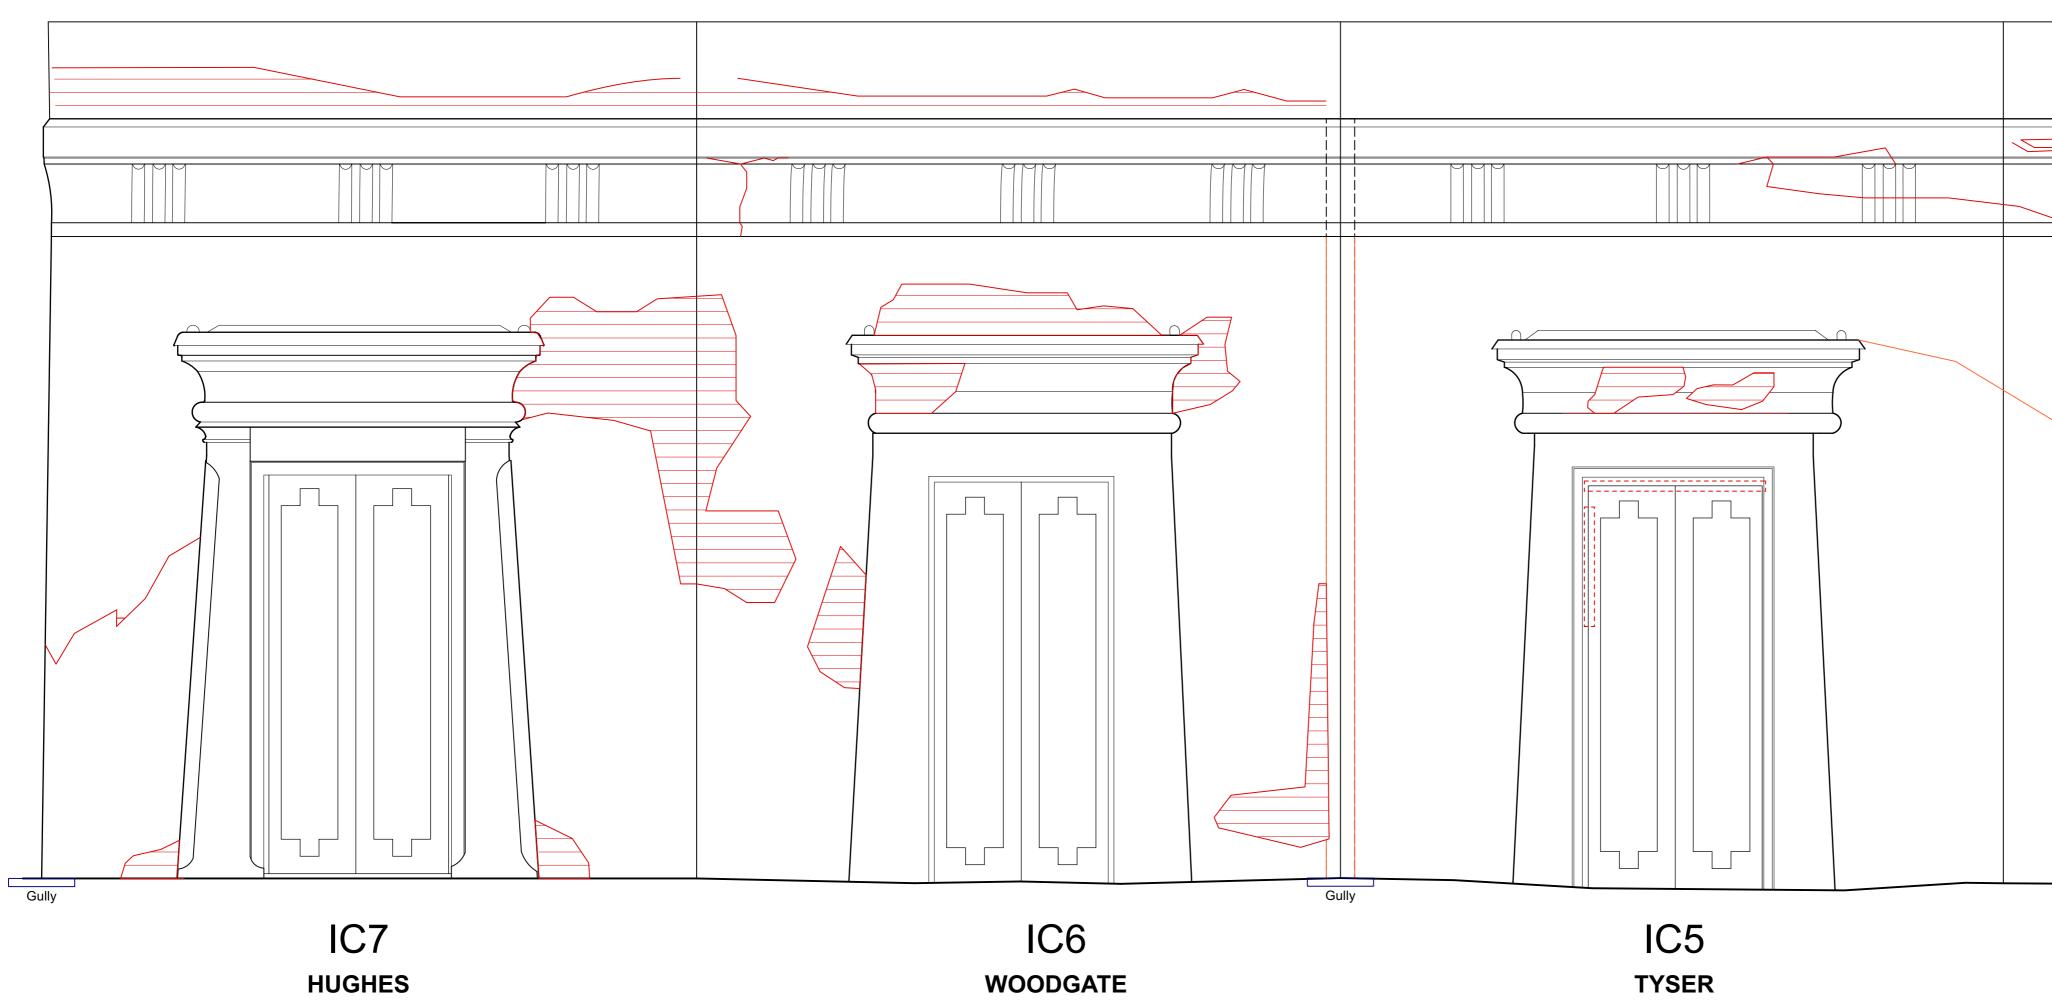


ALL: Many door frames seriously corroded, concentrated in areas of increased water ingress from above

	LE FROM THIS DRAW	/ING.
All critical dime	ensions not noted are t	
	site or referred to archit	
Notes		
Devisions		
Revisions		
P1 12.07.24 P2 10.09.24	First Issue Second Issue	
	-	
Drawing Nui	<sup>mber</sup> 1066-10-7	′-13.1-P2
Content		
	of Lebanon	
	ing Elevations	s Existina
		/
Scale 1:2	O AT A1 Date M	AY 2024
1.2		
HIGHG	ATE CEMETE	ERY
	CT 10	
THOUL		
WEST SCOTT	ARCHITECTS	Tel 020 8995 4275
WEST SCOTT The Studio, 3A Bedford Park \	A Bath Road, W4 1LL	Tel 020 8995 4275 Fax 020 8742 7186
WEST SCOTT The Studio, 3A Bedford Park \	A Bath Road,	
WEST SCOTT The Studio, 3A Bedford Park \	A Bath Road, W4 1LL	
WEST SCOTT The Studio, 3A Bedford Park V E-mail: studio@we	A Bath Road, W4 1LL	
WEST SCOTT The Studio, 3A Bedford Park V E-mail: studio@we	A Bath Road, W4 1LL	
WEST SCOTT The Studio, 34 Bedford Park V E-mail: studio@wea Key	A Bath Road, W4 1LL	Fax 020 8742 7186


5m
----

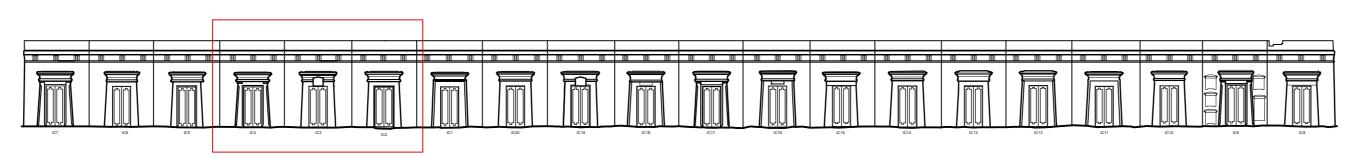


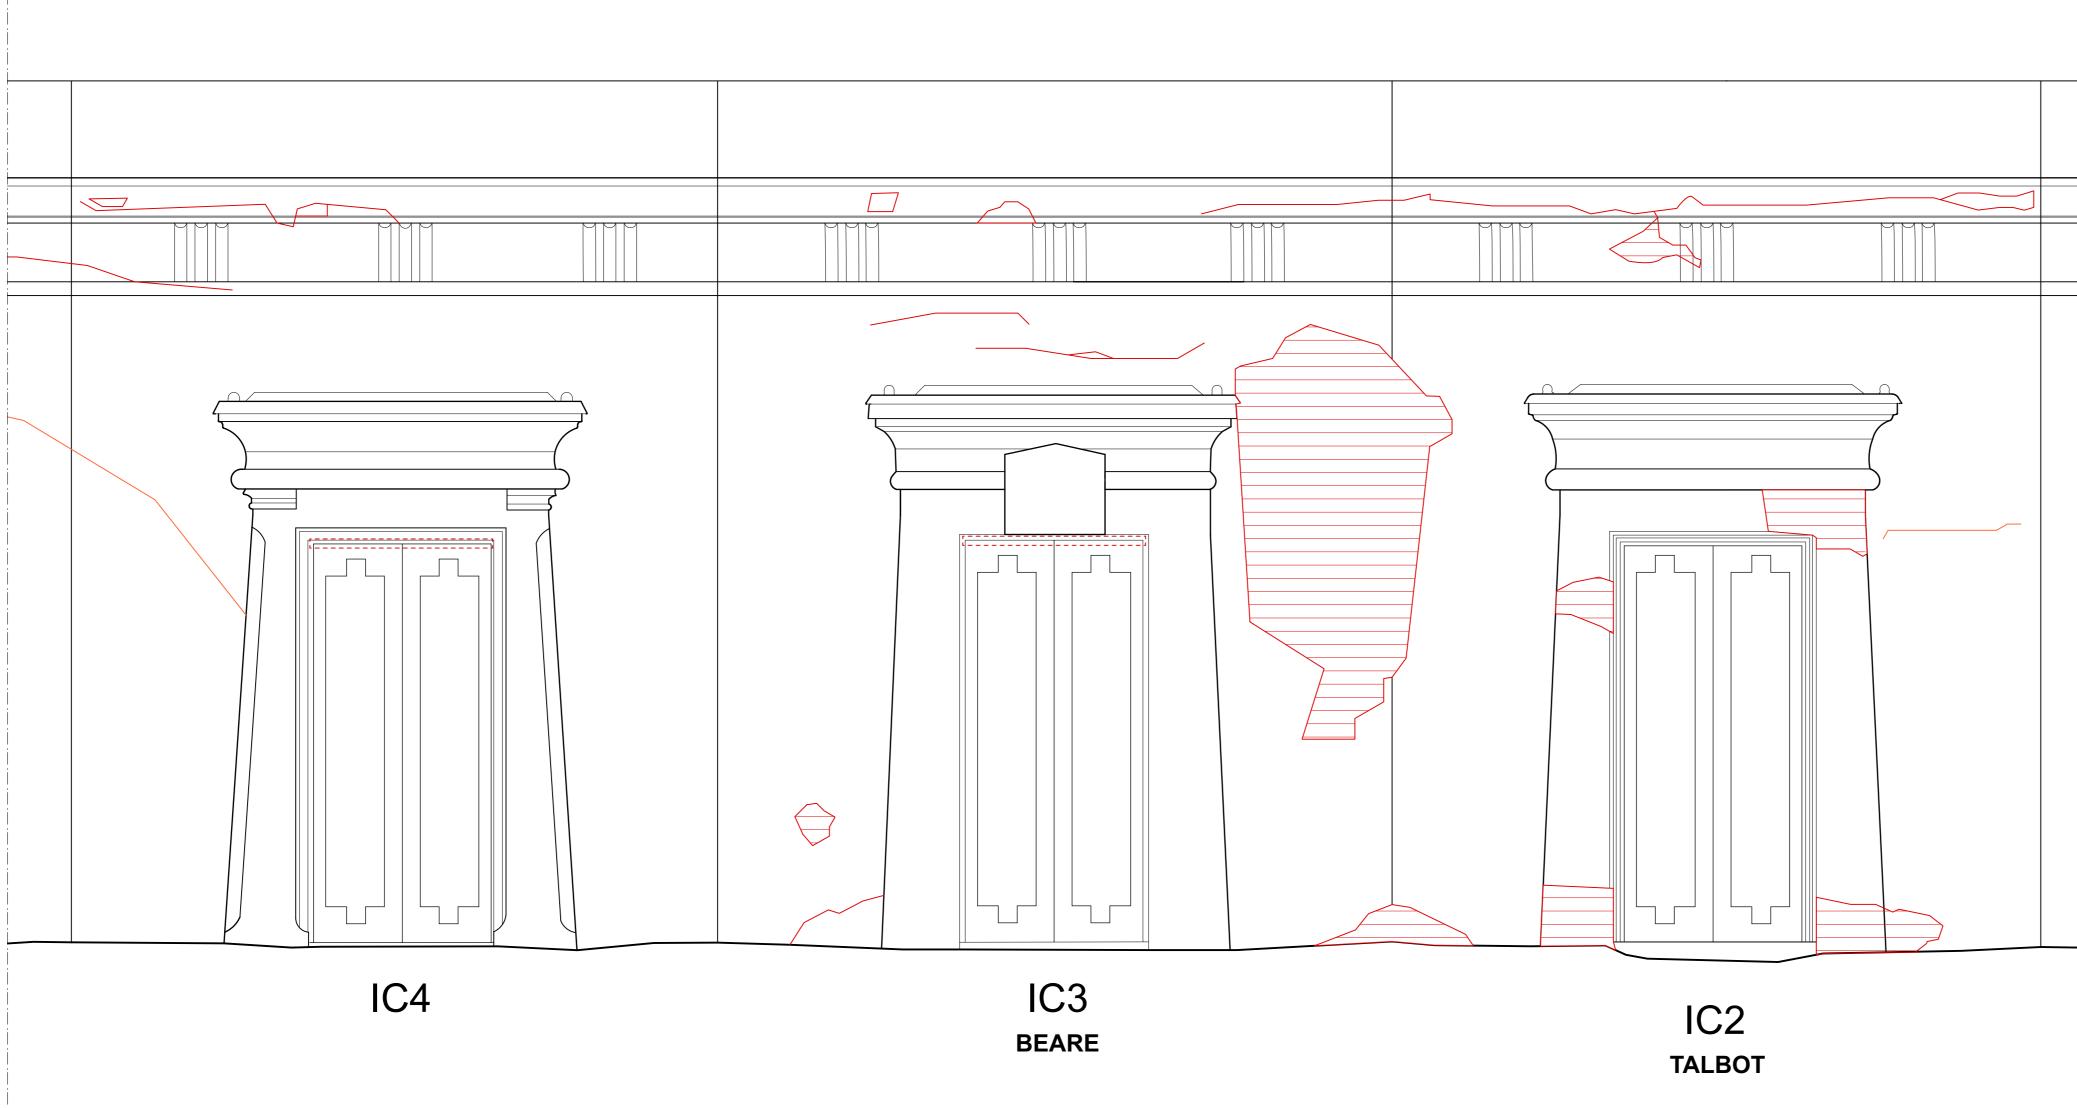

ALL: Many door frames seriously corroded, concentrated in areas of increased water ingress from above

DO NOT SCA	LE FROM THIS DRAWING.	
	ensions not noted are to be site or referred to architect.	
Notes		
		_
		_
		-
		_
		-
		_
		_
		-
		_
		_
		-
		_
Revisions		
P1 12.07.24	First Issue	_
P2 10.09.24	Second Issue	_
		_
		-
		_
		-
		_
		_
		_
		_
		-
		_
		-
		_
		_
Drawing Nu	<sup>mber</sup> 1066-10-7-13.2-P2	
Drawing Nu	<sup>mber</sup> 1066-10-7-13.2-P2	
Content		
<sup>Content</sup> Circle C	of Lebanon	
<sup>Content</sup> Circle C		
<sup>Content</sup> Circle C	of Lebanon	
<sup>Content</sup> Circle C	of Lebanon Ring Elevations Existing	
<sup>Content</sup> Circle c Inner R	of Lebanon Ring Elevations Existing	
<sup>Content</sup> Circle c Inner R <sup>Scale</sup> 1:2	of Lebanon Ring Elevations Existing 20 AT A1 Date MAY 2024	
Content Circle c Inner R <sup>Scale</sup> 1:2	of Lebanon Ring Elevations Existing	
Content Circle c Inner R <sup>Scale</sup> 1:2 HIGHG	of Lebanon Ring Elevations Existing 20 AT A1 Date MAY 2024 ATE CEMETERY	
Content Circle c Inner R <sup>Scale</sup> 1:2	of Lebanon Ring Elevations Existing 20 AT A1 Date MAY 2024 ATE CEMETERY	
Content Circle o Inner R <sup>Scale</sup> 1:2 HIGHG PROJE	of Lebanon Ring Elevations Existing 20 AT A1 Date MAY 2024 ATE CEMETERY ECT 10	
Content Circle o Inner R Scale 1:2 HIGHG PROJE	of Lebanon Ring Elevations Existing 20 AT A1 Date MAY 2024 ATE CEMETERY ECT 10	5
Content Circle C Inner R Scale 1:2 HIGHG PROJE	of Lebanon Ring Elevations Existing 20 AT A1 Date MAY 2024 ATE CEMETERY ATE CEMETERY ECT 10	
Content Circle C Inner R Scale 1:2 HIGHG PROJE	of Lebanon Ring Elevations Existing 20 AT A1 Date MAY 2024 ATE CEMETERY ATE CEMETERY ECT 10	
Content Circle o Inner R Scale 1:2 HIGHG PROJE	of Lebanon Ring Elevations Existing 20 AT A1 Date MAY 2024 ATE CEMETERY ATE CEMETERY ECT 10	
Content Circle C Inner R Scale 1:2 HIGHG PROJE	of Lebanon Ring Elevations Existing 20 AT A1 Date MAY 2024 ATE CEMETERY ATE CEMETERY ECT 10	
Content Circle o Inner R Scale 1:2 HIGHG PROJE	of Lebanon Ring Elevations Existing 20 AT A1 Date MAY 2024 ATE CEMETERY ATE CEMETERY ECT 10	
Content Circle C Inner R Scale 1:2 HIGHG PROJE WEST SCOTT The Studio, 34 Bedford Park V E-mail: studio@we	of Lebanon Ring Elevations Existing 20 AT A1 Date MAY 2024 ATE CEMETERY ATE CEMETERY ECT 10	
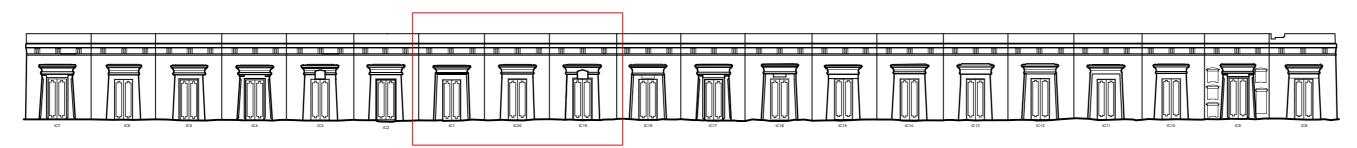


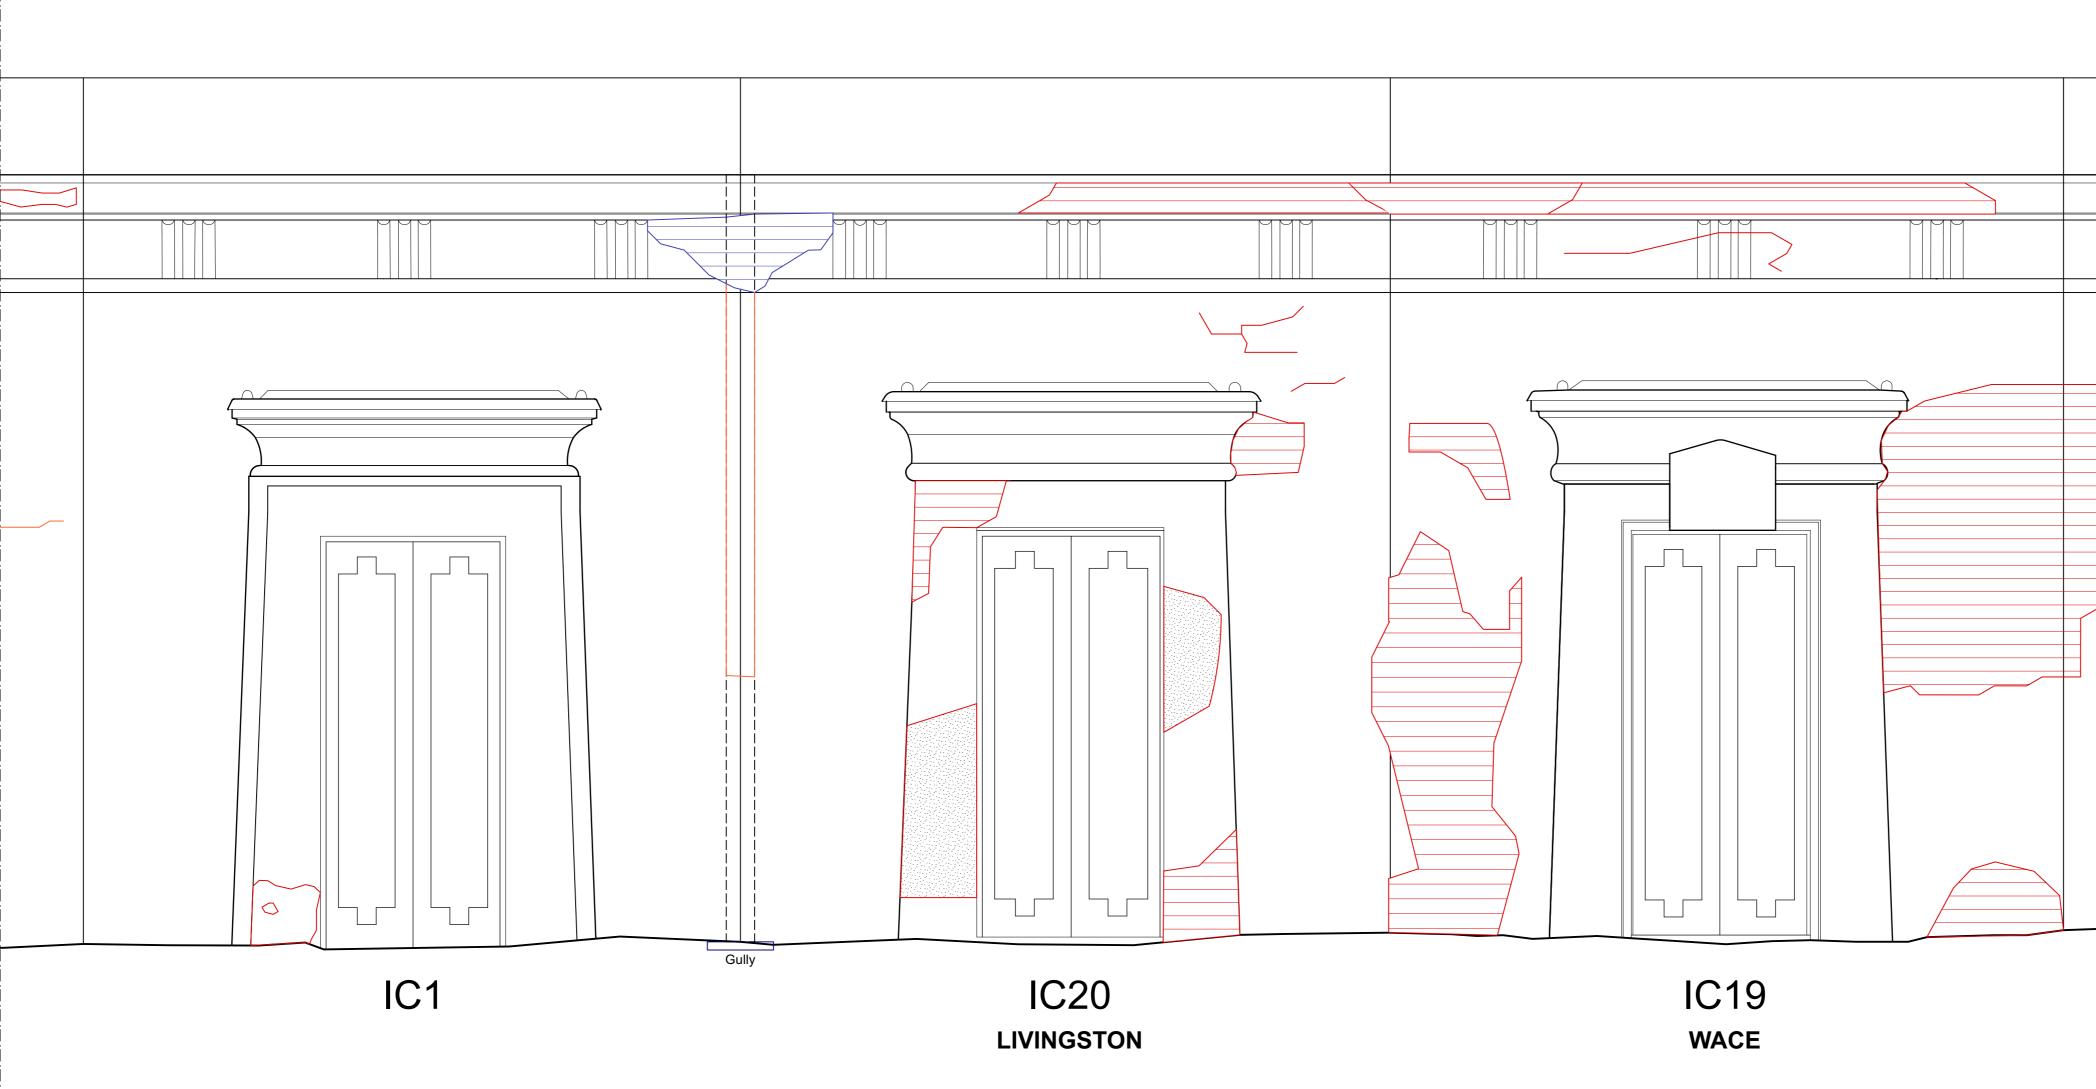


ALL: Many door frames seriously corroded, concentrated in areas of increased water ingress from above

DO NOT SCAI	E FROM THIS DRAWI	NG.
	ensions not noted are to site or referred to archite	
Notes		
[		
Revisions		
P1 12.07.24	First Issue	
P2 10.09.24	Second Issue	
Drawing Nur	<sup>mber</sup> 1066-10-7	122 02
	1000-10-7	-10.0-1 2
Content		
	f Lebanon	
   Inner R	ing Elevations	Existing
		Exioting
Soola 1.0		
Scale 1:2	O AT A1 Date M	AY 2024
	ATE CEMETE	RY
PROJE	CT 10	
	01 10	
	ARCHITECTS	
The Studio, 3A	Bath Road,	Tel 020 8995 4275
Bedford Park \ E-mail: studio@wes	W4 1LL stscottarchitects.co.uk	Fax 020 8742 7186
Key		
Drawing Nur	<sup>nber</sup> 1066-10-7	-13.3-P2
Drawing Nur	<sup>nber</sup> 1066-10-7	-13.3-P2

5m \_\_\_\_

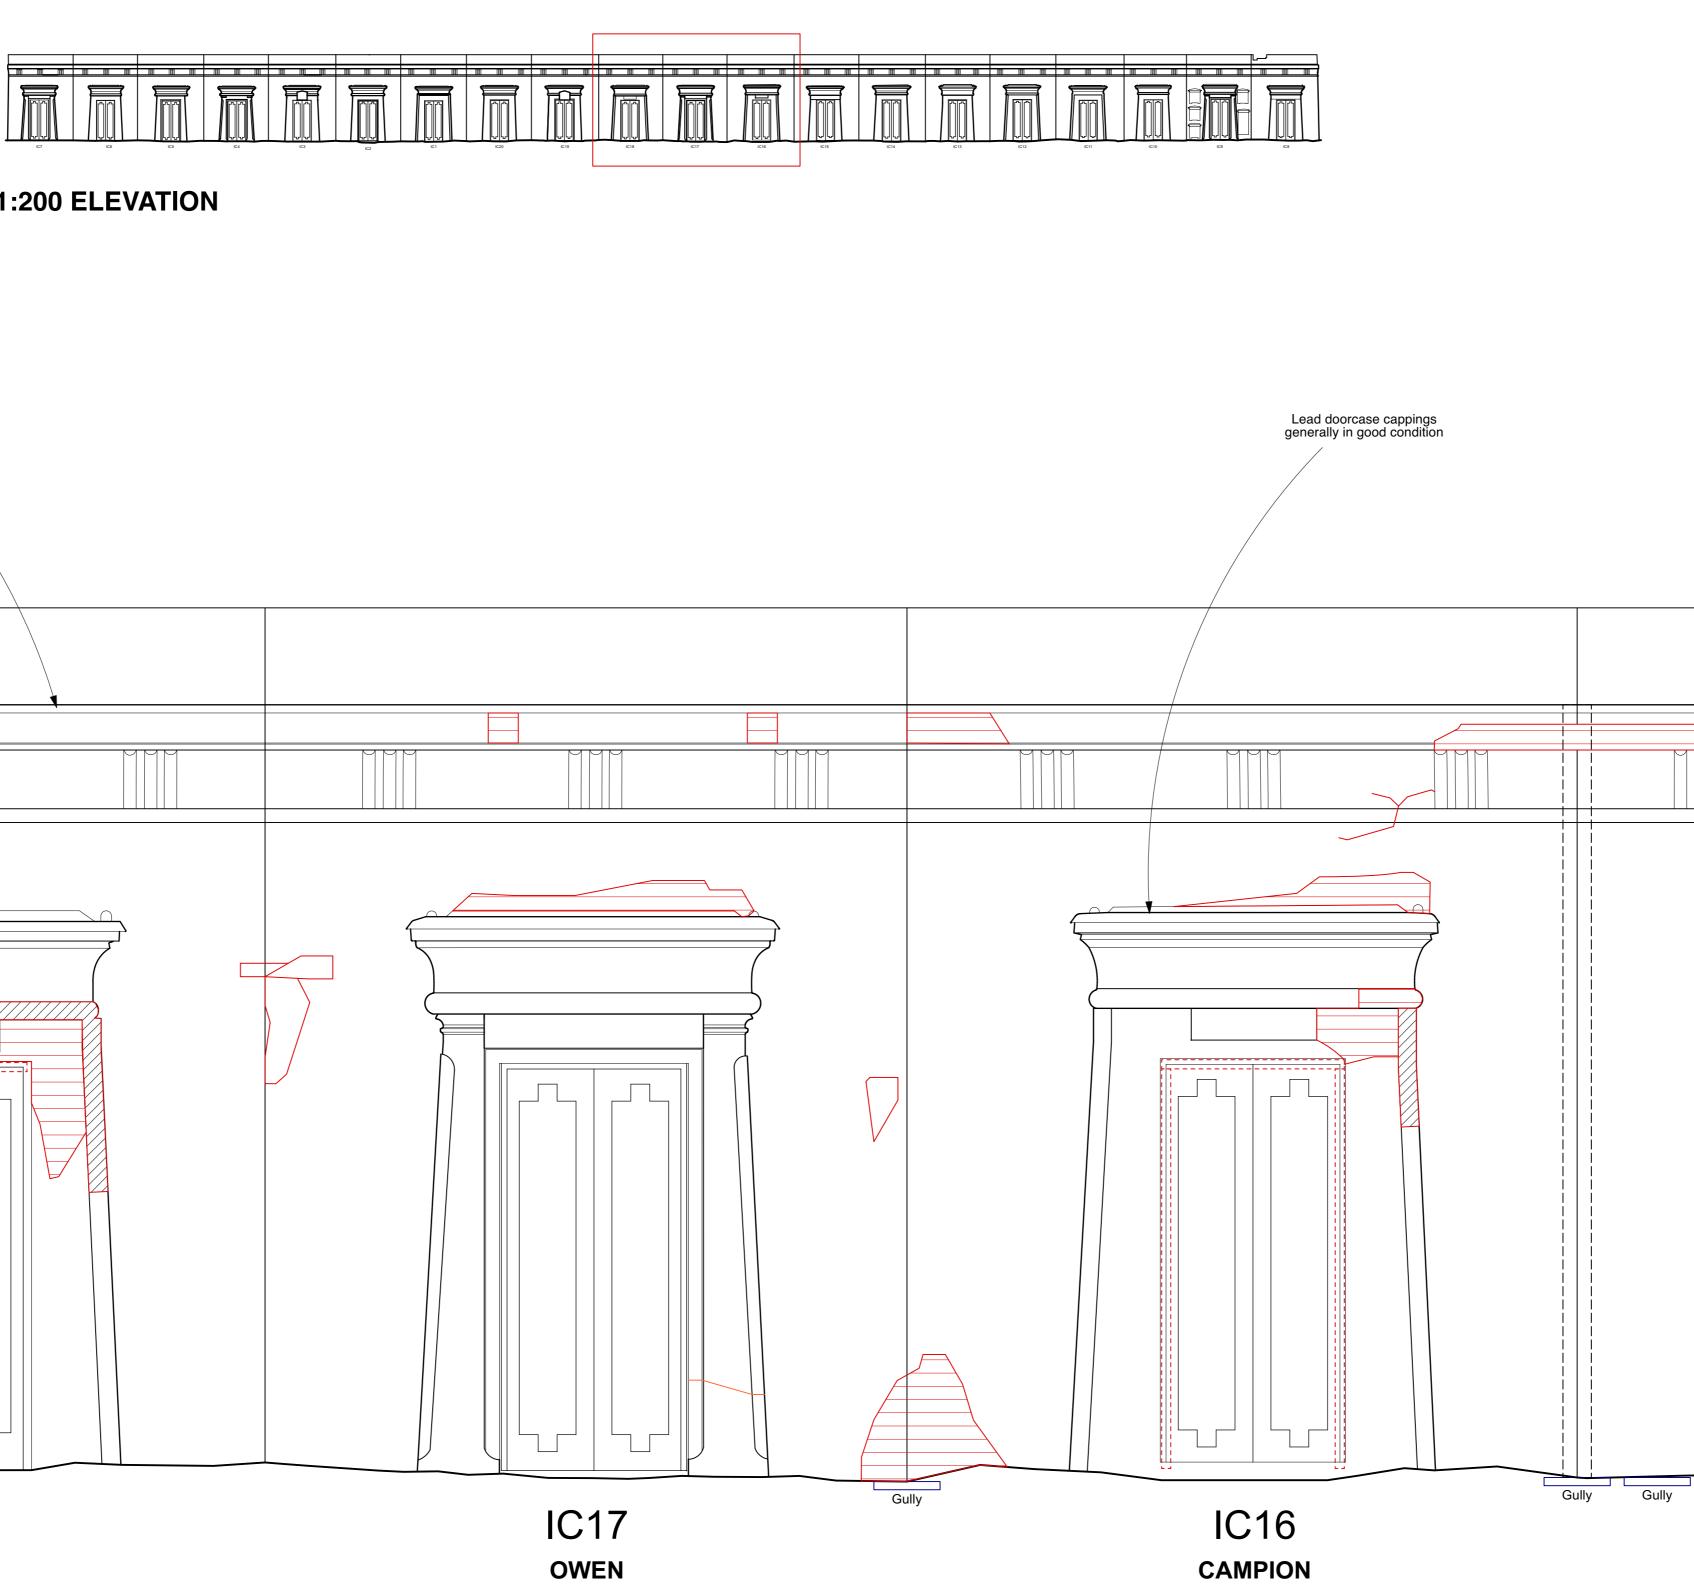


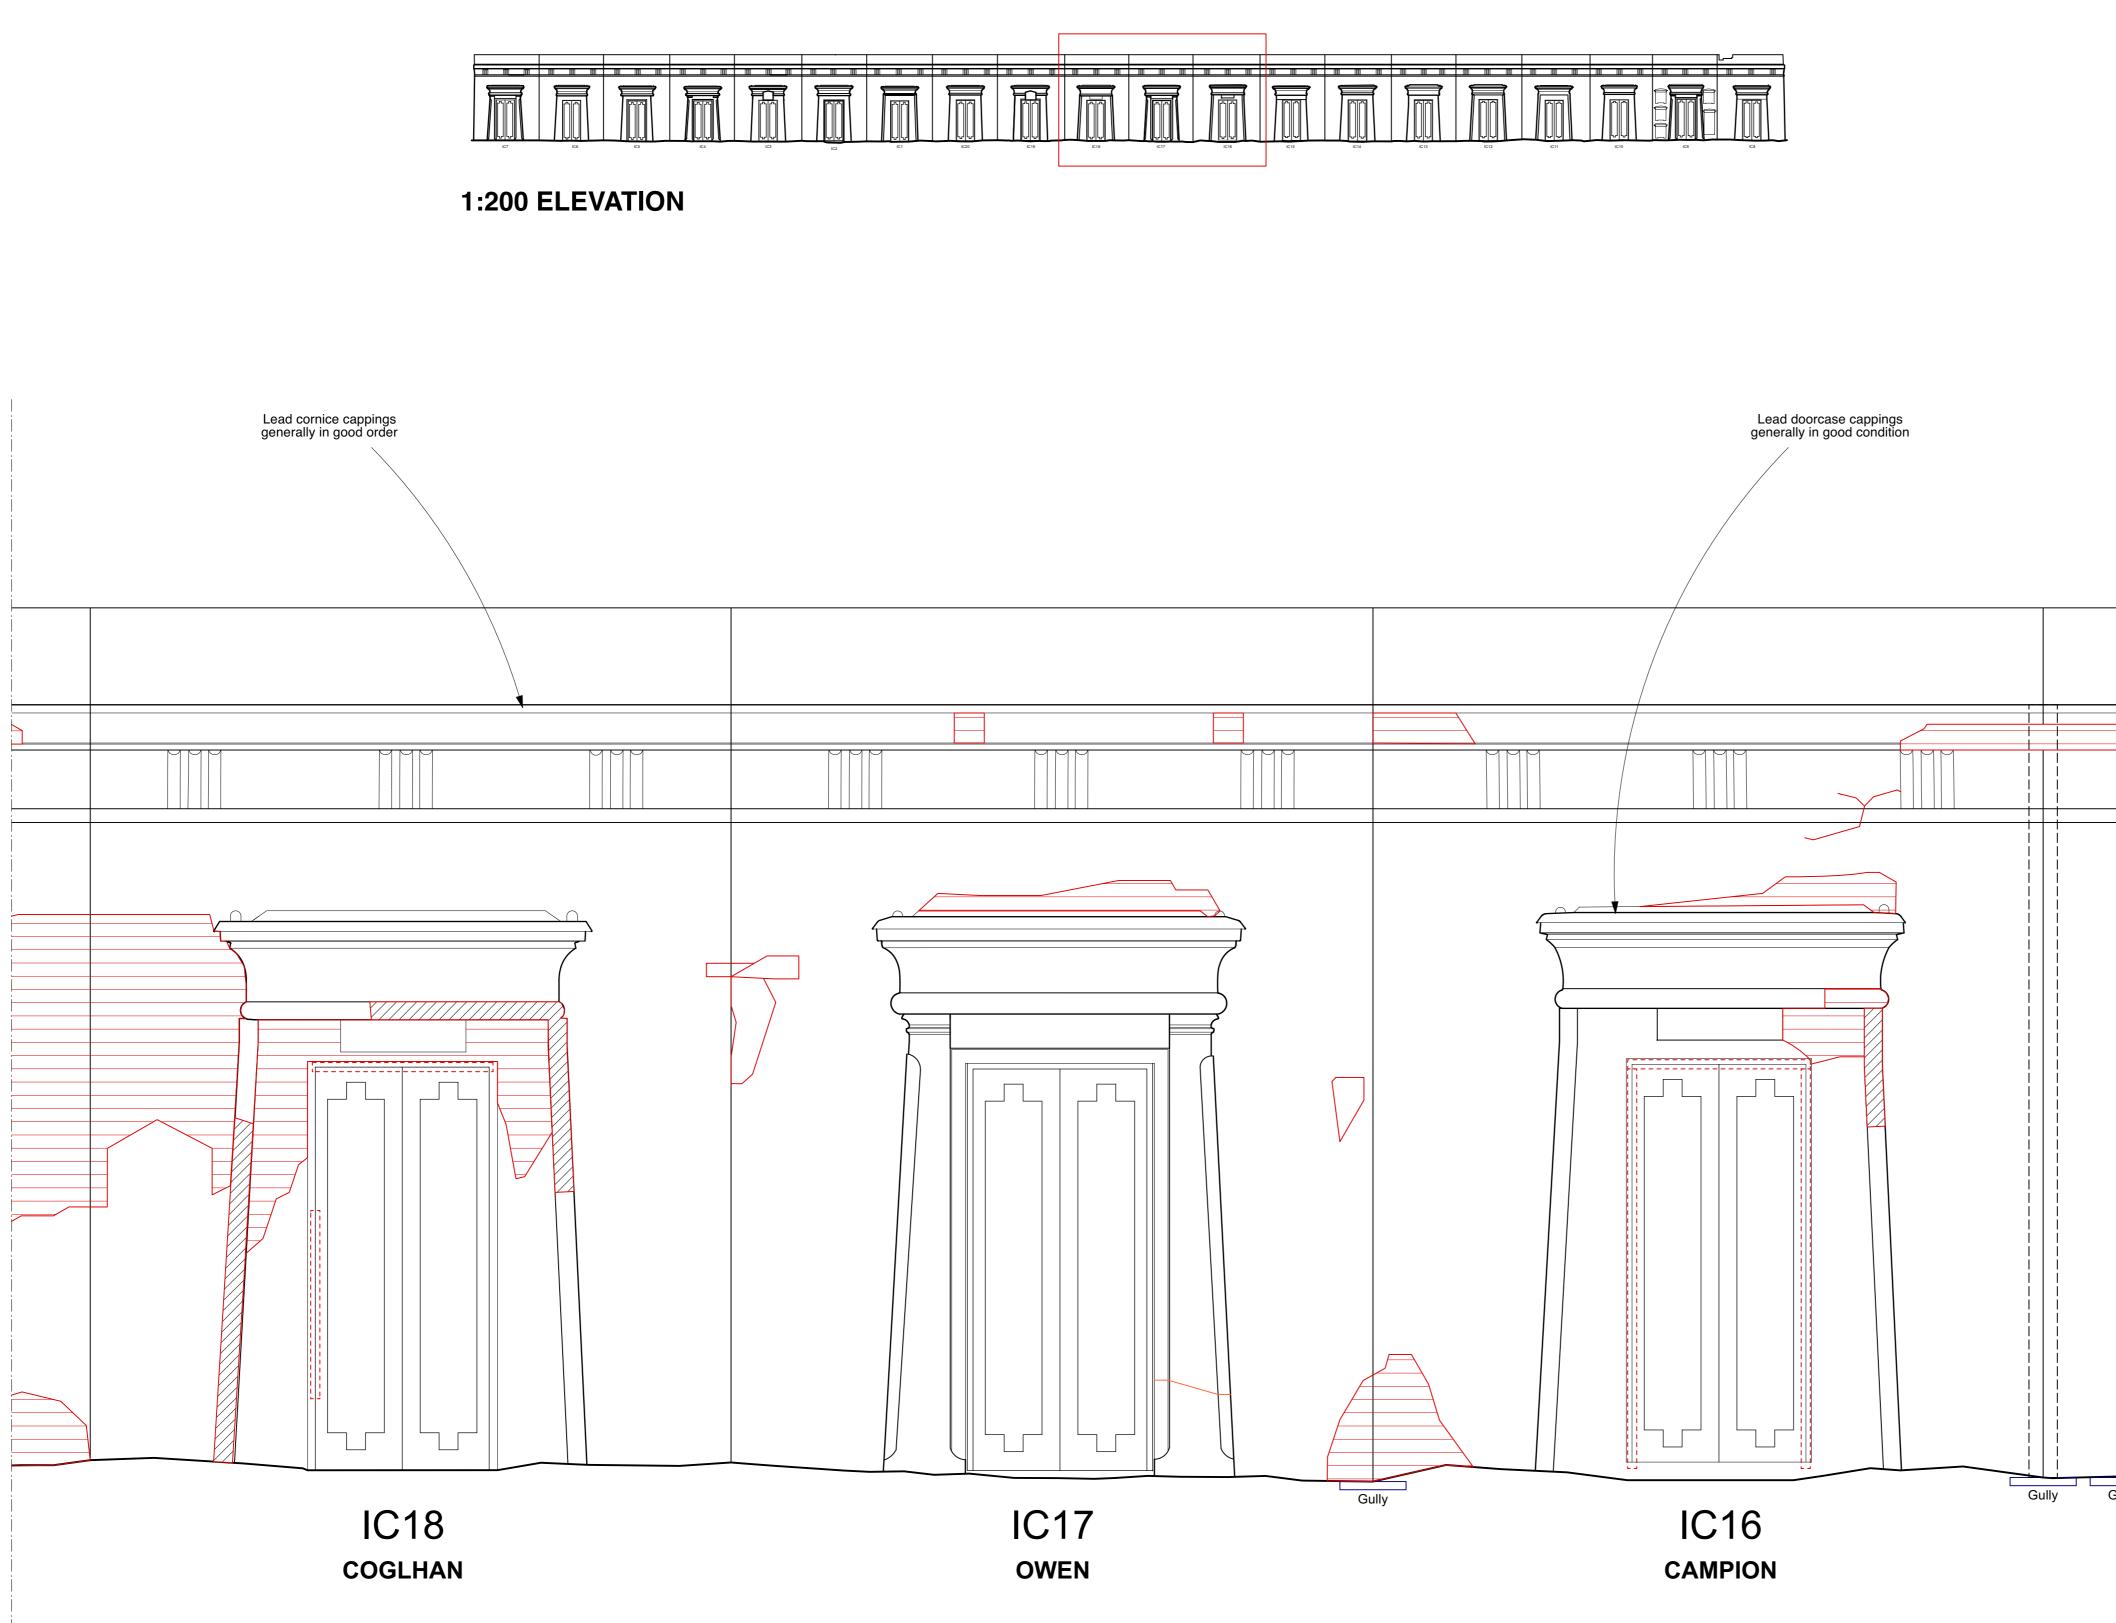

ALL: Many door frames seriously corroded, concentrated in areas of increased water ingress from above

	es	site or referred to architect.
Rev	visions	
P1	12.07.24	First Issue
P2	10.09.24	Second Issue
-		
_		
-		
_		
_		
_		
_		
D	rawing Nur	<sup>mber</sup> 1066-10-7-13.4-P
с С І	<sup>content</sup> Circle o nner R	<sup>mber</sup> 1066-10-7-13.4-P of Lebanon ing Elevations Existing 0 AT A1 Date MAY 2024
c C I s	<sup>content</sup> Circle o nner R	of Lebanon ing Elevations Existing
c C I s 	<sup>content</sup> Circle o nner R	of Lebanon ing Elevations Existing 0 AT A1 Date MAY 2024 ATE CEMETERY
C C I S F WE The Bec	ontent Circle o nner R cale 1:2 HIGHG PROJE	of Lebanon ing Elevations Existing 0 at a1 Date MAY 2024 ATE CEMETERY ATE CEMETERY
C C I S S F WE The Bec E-ma	ontent Circle o nner R cale 1:2 HIGHG PROJE	of Lebanon ing Elevations Existing 0 at a1 Date MAY 2024 ATE CEMETERY ATE CEMETERY CT 10 ARCHITECTS Bath Road, Tel 020 8995 M4 1LL Fax 020 8742
C C I S S F WE The Bec E-ma	ontent Circle o nner R cale 1:2 HIGHG PROJE ST SCOTT Studio, 3A ford Park V ail: studio@wes	of Lebanon ing Elevations Existing 0 at a1 Date MAY 2024 ATE CEMETERY ATE CEMETERY CT 10 ARCHITECTS Bath Road, Tel 020 8995 M4 1LL Fax 020 8742
C C I S S F WE The Bec E-ma	ontent Circle o nner R cale 1:2 HIGHG PROJE ST SCOTT Studio, 3A ford Park V ail: studio@wes	of Lebanon ing Elevations Existing 0 at a1 Date MAY 2024 ATE CEMETERY ATE CEMETERY CT 10 ARCHITECTS Bath Road, Tel 020 8995 M4 1LL Fax 020 8742
C C I S F WE The Bec E-ma	ontent Circle o nner R cale 1:2 HIGHG PROJE ST SCOTT Studio, 3A ford Park V ail: studio@wes	of Lebanon ing Elevations Existing 0 at a1 Date MAY 2024 ATE CEMETERY ATE CEMETERY CT 10 ARCHITECTS Bath Road, Tel 020 8995 M4 1LL Fax 020 8742
5m

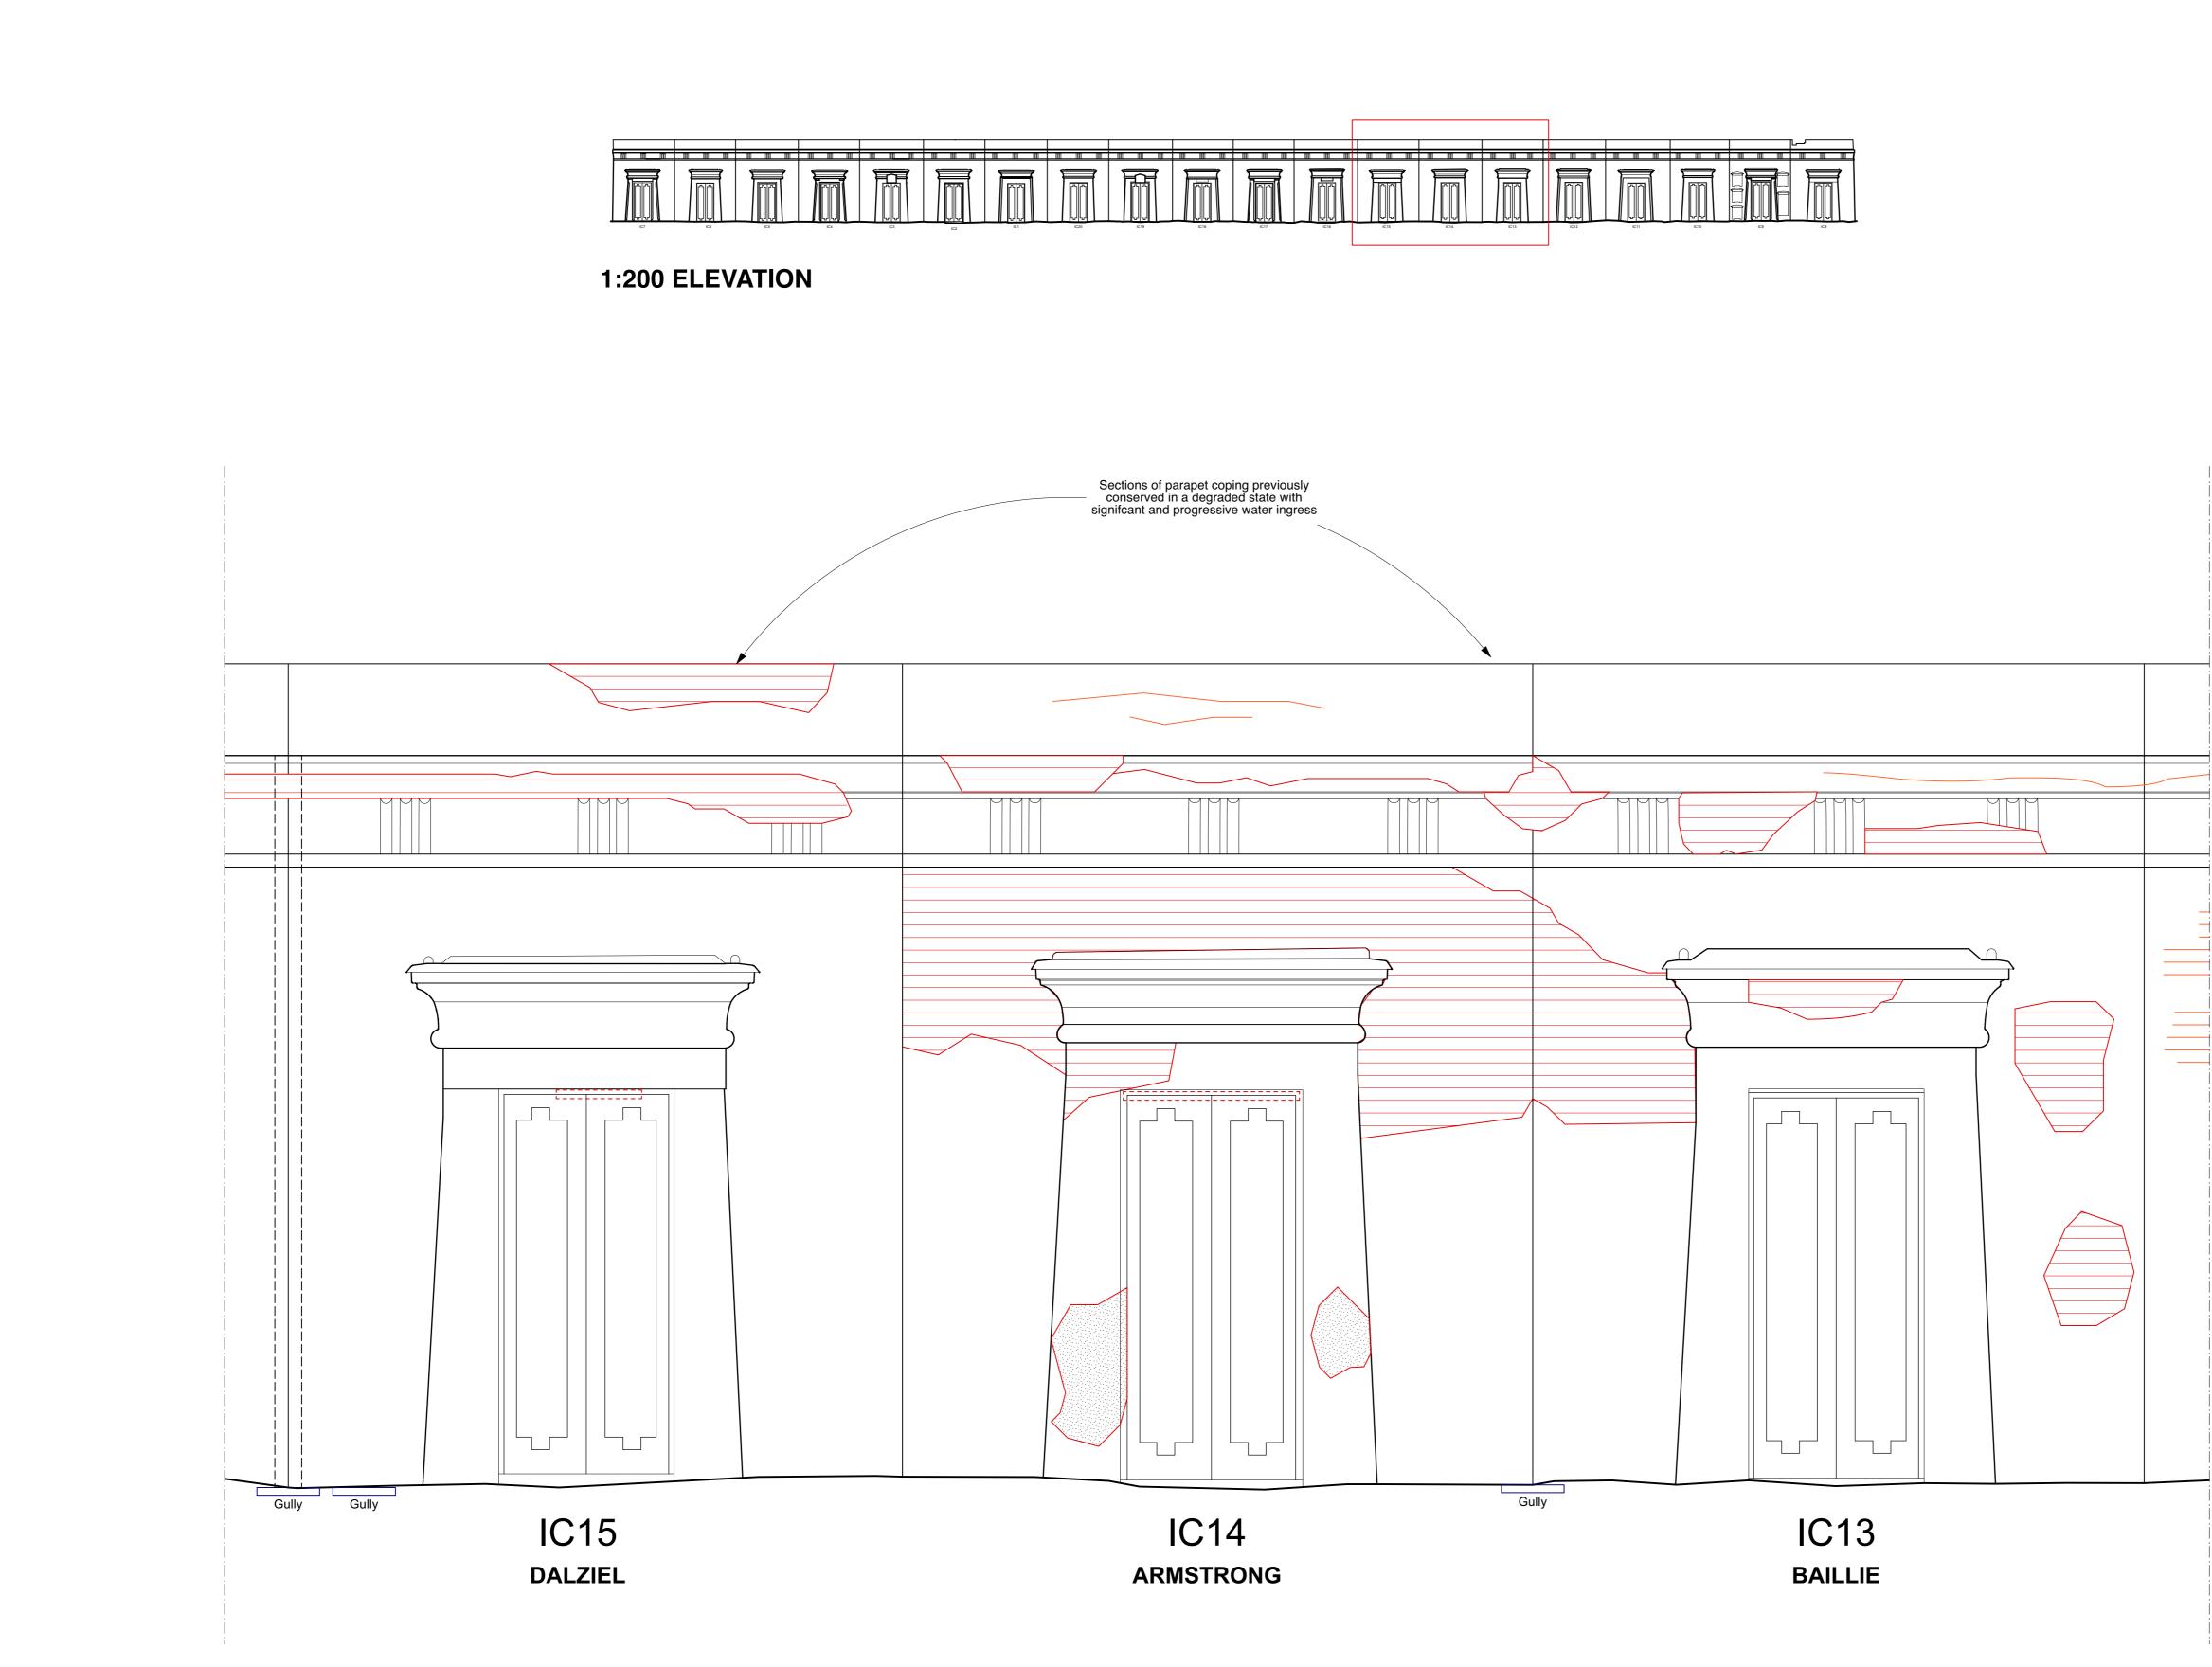


ALL: Many door frames seriously corroded, concentrated in areas of increased water ingress from above

Note	itical dime sured on s	site or referred to archi	
NULE	3		
Revis	sions 12.07.24	First Issue	
P2	10.09.24	Second Issue	
Dra	awing Nu	<sup>mber</sup> 1066-10-7	7-13 5-P2
	<sup>ntent</sup> ircle c	of Lebanon	
In	ner R	ing Elevations	s Existing
Sc	<sup>ale</sup> 1:2	O AT A1 Date N	IAY 2024
н	IGHG	ATE CEMETI	=RV
		CT 10	
P	RUJE		
The S Bedfo	Studio, 3A ord Park \	ARCHITECTS A Bath Road, W4 1LL stscottarchitects.co.uk	Tel 020 8995 4275 Fax 020 8742 7186
Ke	y		


5m
5m

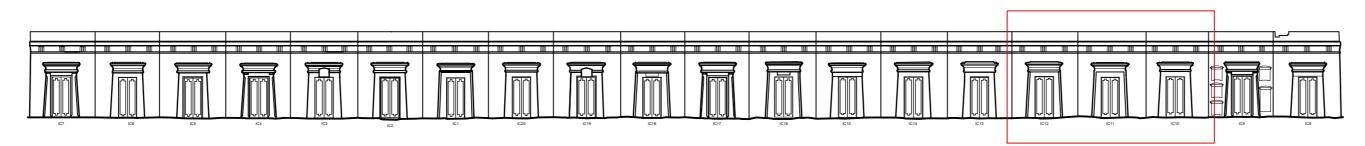


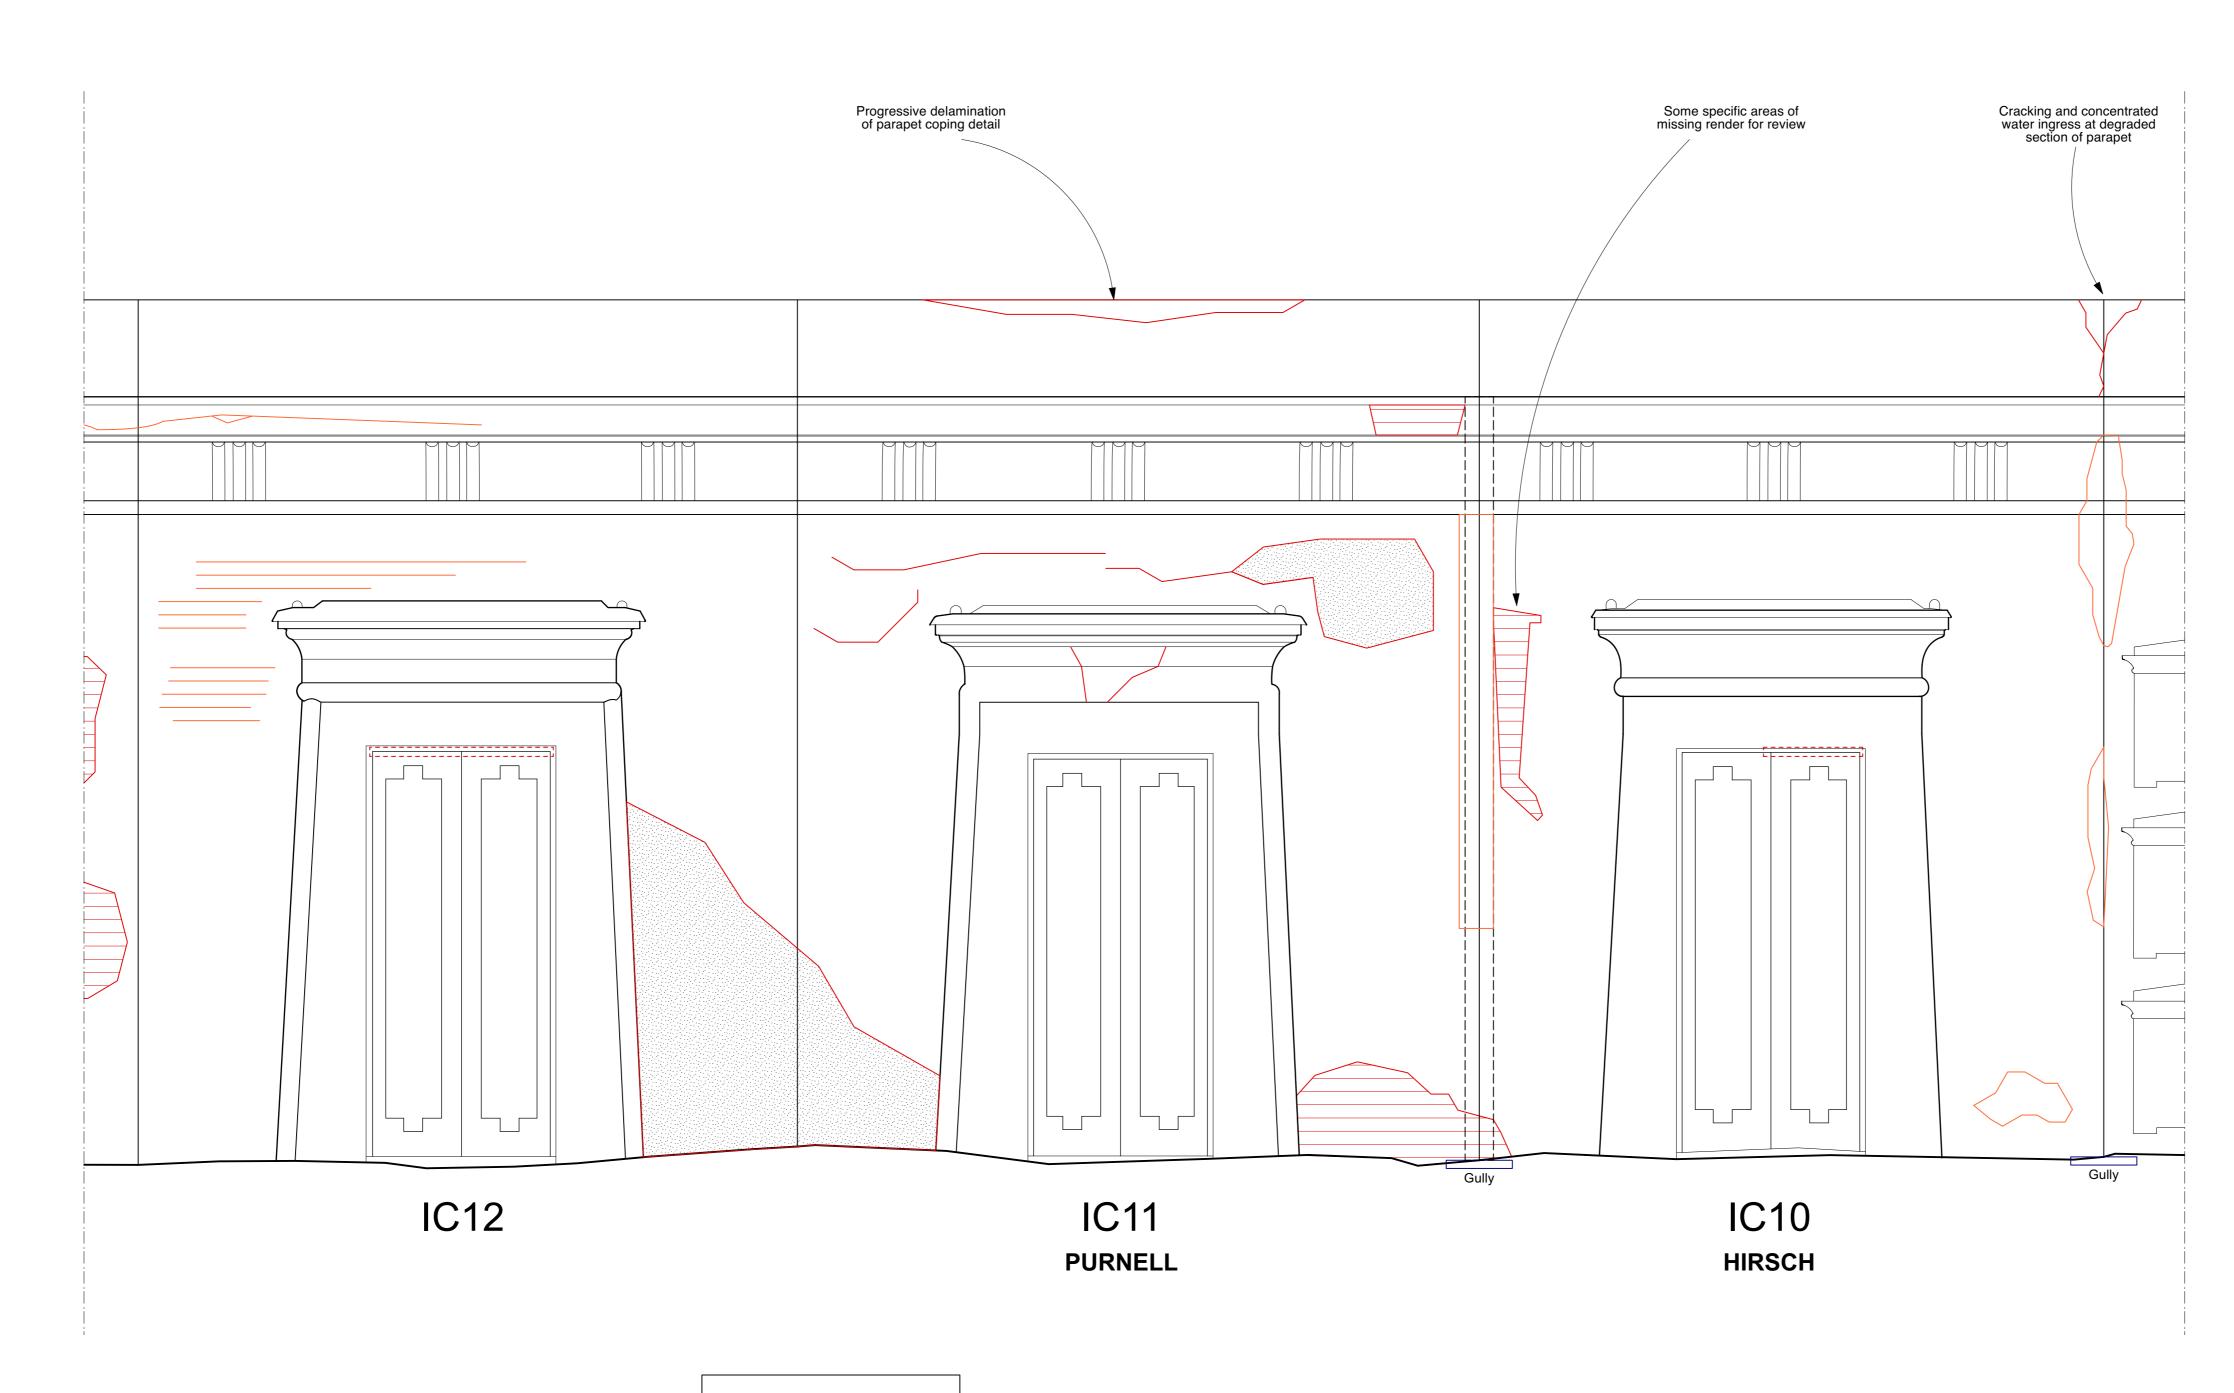

ALL: Many door frames seriously corroded, concentrated in areas of increased water ingress from above

DO NOT SCALE FROM THIS DRAWING.	
All critical dimensions not noted are to be	
measured on site or referred to architect.	
Notes	
	_
	_
	_
	_
	_
	-
	-
	_
	_
Revisions	
P1         12.07.24         First Issue           P2         10.09.24         Second Issue	-
	-
	_
	_
	_
	_
	_
	_
	_
	_
	_
	_
Drawing Number 1066-10-7-13.6-P2 Content	
Circle of Lebanon Inner Ring Elevations Existing	
Scale 1:20 AT A1 Date MAY 2024	
HIGHGATE CEMETERY	
PROJECT 10	
WEST SCOTT ARCHITECTSThe Studio, 3A Bath Road,Bedford Park W4 1LLE-mail: studio@westscottarchitects.co.uk	
Кеу	
Drawing Number 1066-10-7-13.6-P2	1

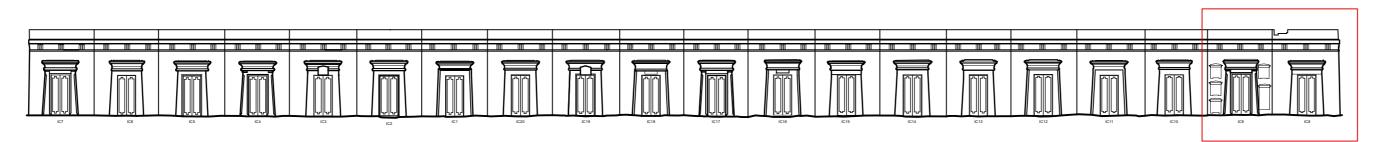

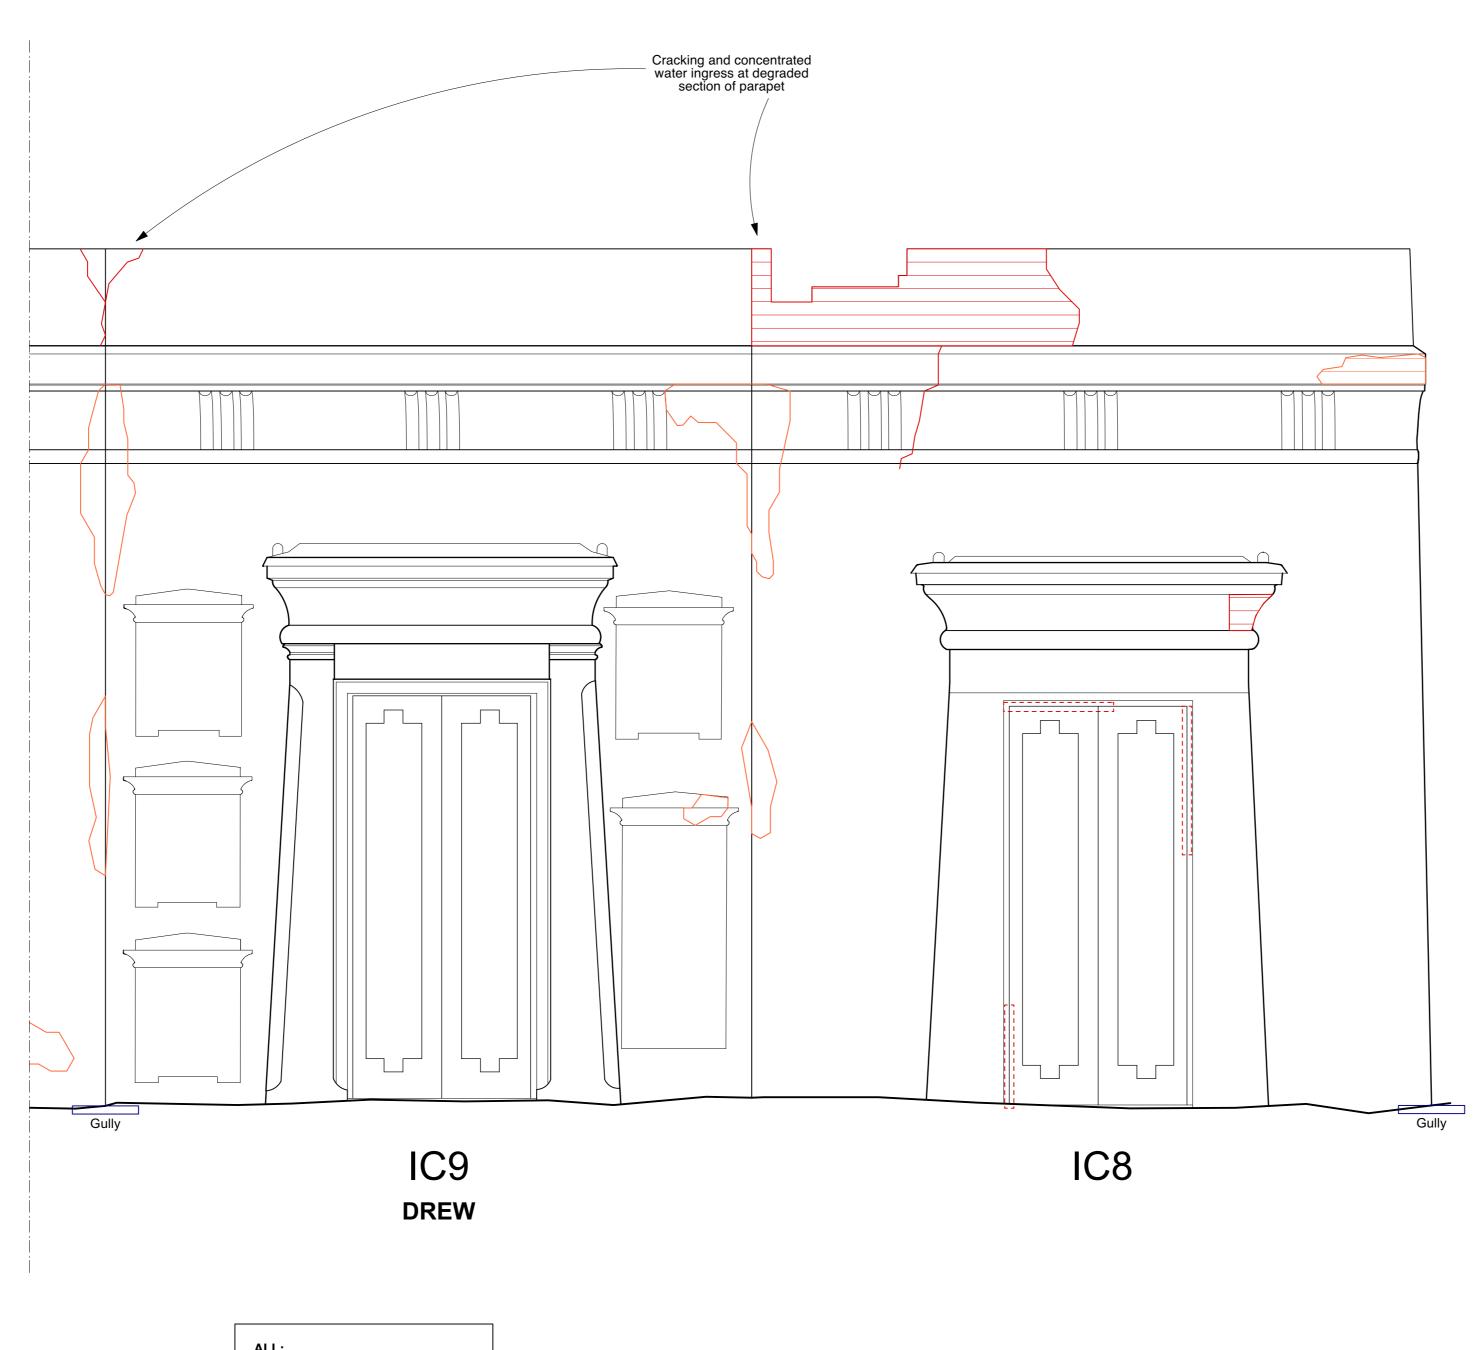

ALL: Many door frames seriously corroded, concentrated in areas of increased water ingress from above


DO NOT SCALE FROM THIS DRAWING.		
All critical dimensions not noted are to be measured on site or referred to architect.		
Notes		
Revisions		
P1 12.07.24 First Issue		
P2 10.09.24 Second Issue		
Drawing Number 1066-10-7-13.7-P2		
Content		
Circle of Lebanon		
Inner Ring Elevations Existing		
Scale 1:20 AT A1 Date MAY 2024		
HIGHGATE CEMETERY		
HIGHGATE CEMETERT		
PROJECT 10		
WEST SCOTT ARCHITECTS		
The Studio, 3A Bath Road, Bedford Park W4 1LL Fax 020 8995 4275		
E-mail: studio@westscottarchitects.co.uk		
Кеу		
Drawing Number 1066-10-7-13.7-P2		




COLUMBARIUM

0


	LE FROM THIS DRAWING.
	ensions not noted are to be site or referred to architect.
Notes	
Revisions	
P1 12.07.24	First Issue
P2 10.09.24	Second Issue
Drawing Nu	<sup>mber</sup> 1066-10-7-14.1-P2
Content	
	of Lebanon
Outer F	Ring Elevations Exst
Scale 1:2	0 AT A1 Date MAY 2024
1.2	
PROJE	:01 10
The Studio, 34	
Bedford Park E-mail: studio@we	W4 1LL   Fax 020 8742 7186     estscottarchitects.co.uk
Кеу	
Key	
Drawing Nu	<sup>mber</sup> 1066-10-7-14.1-P2

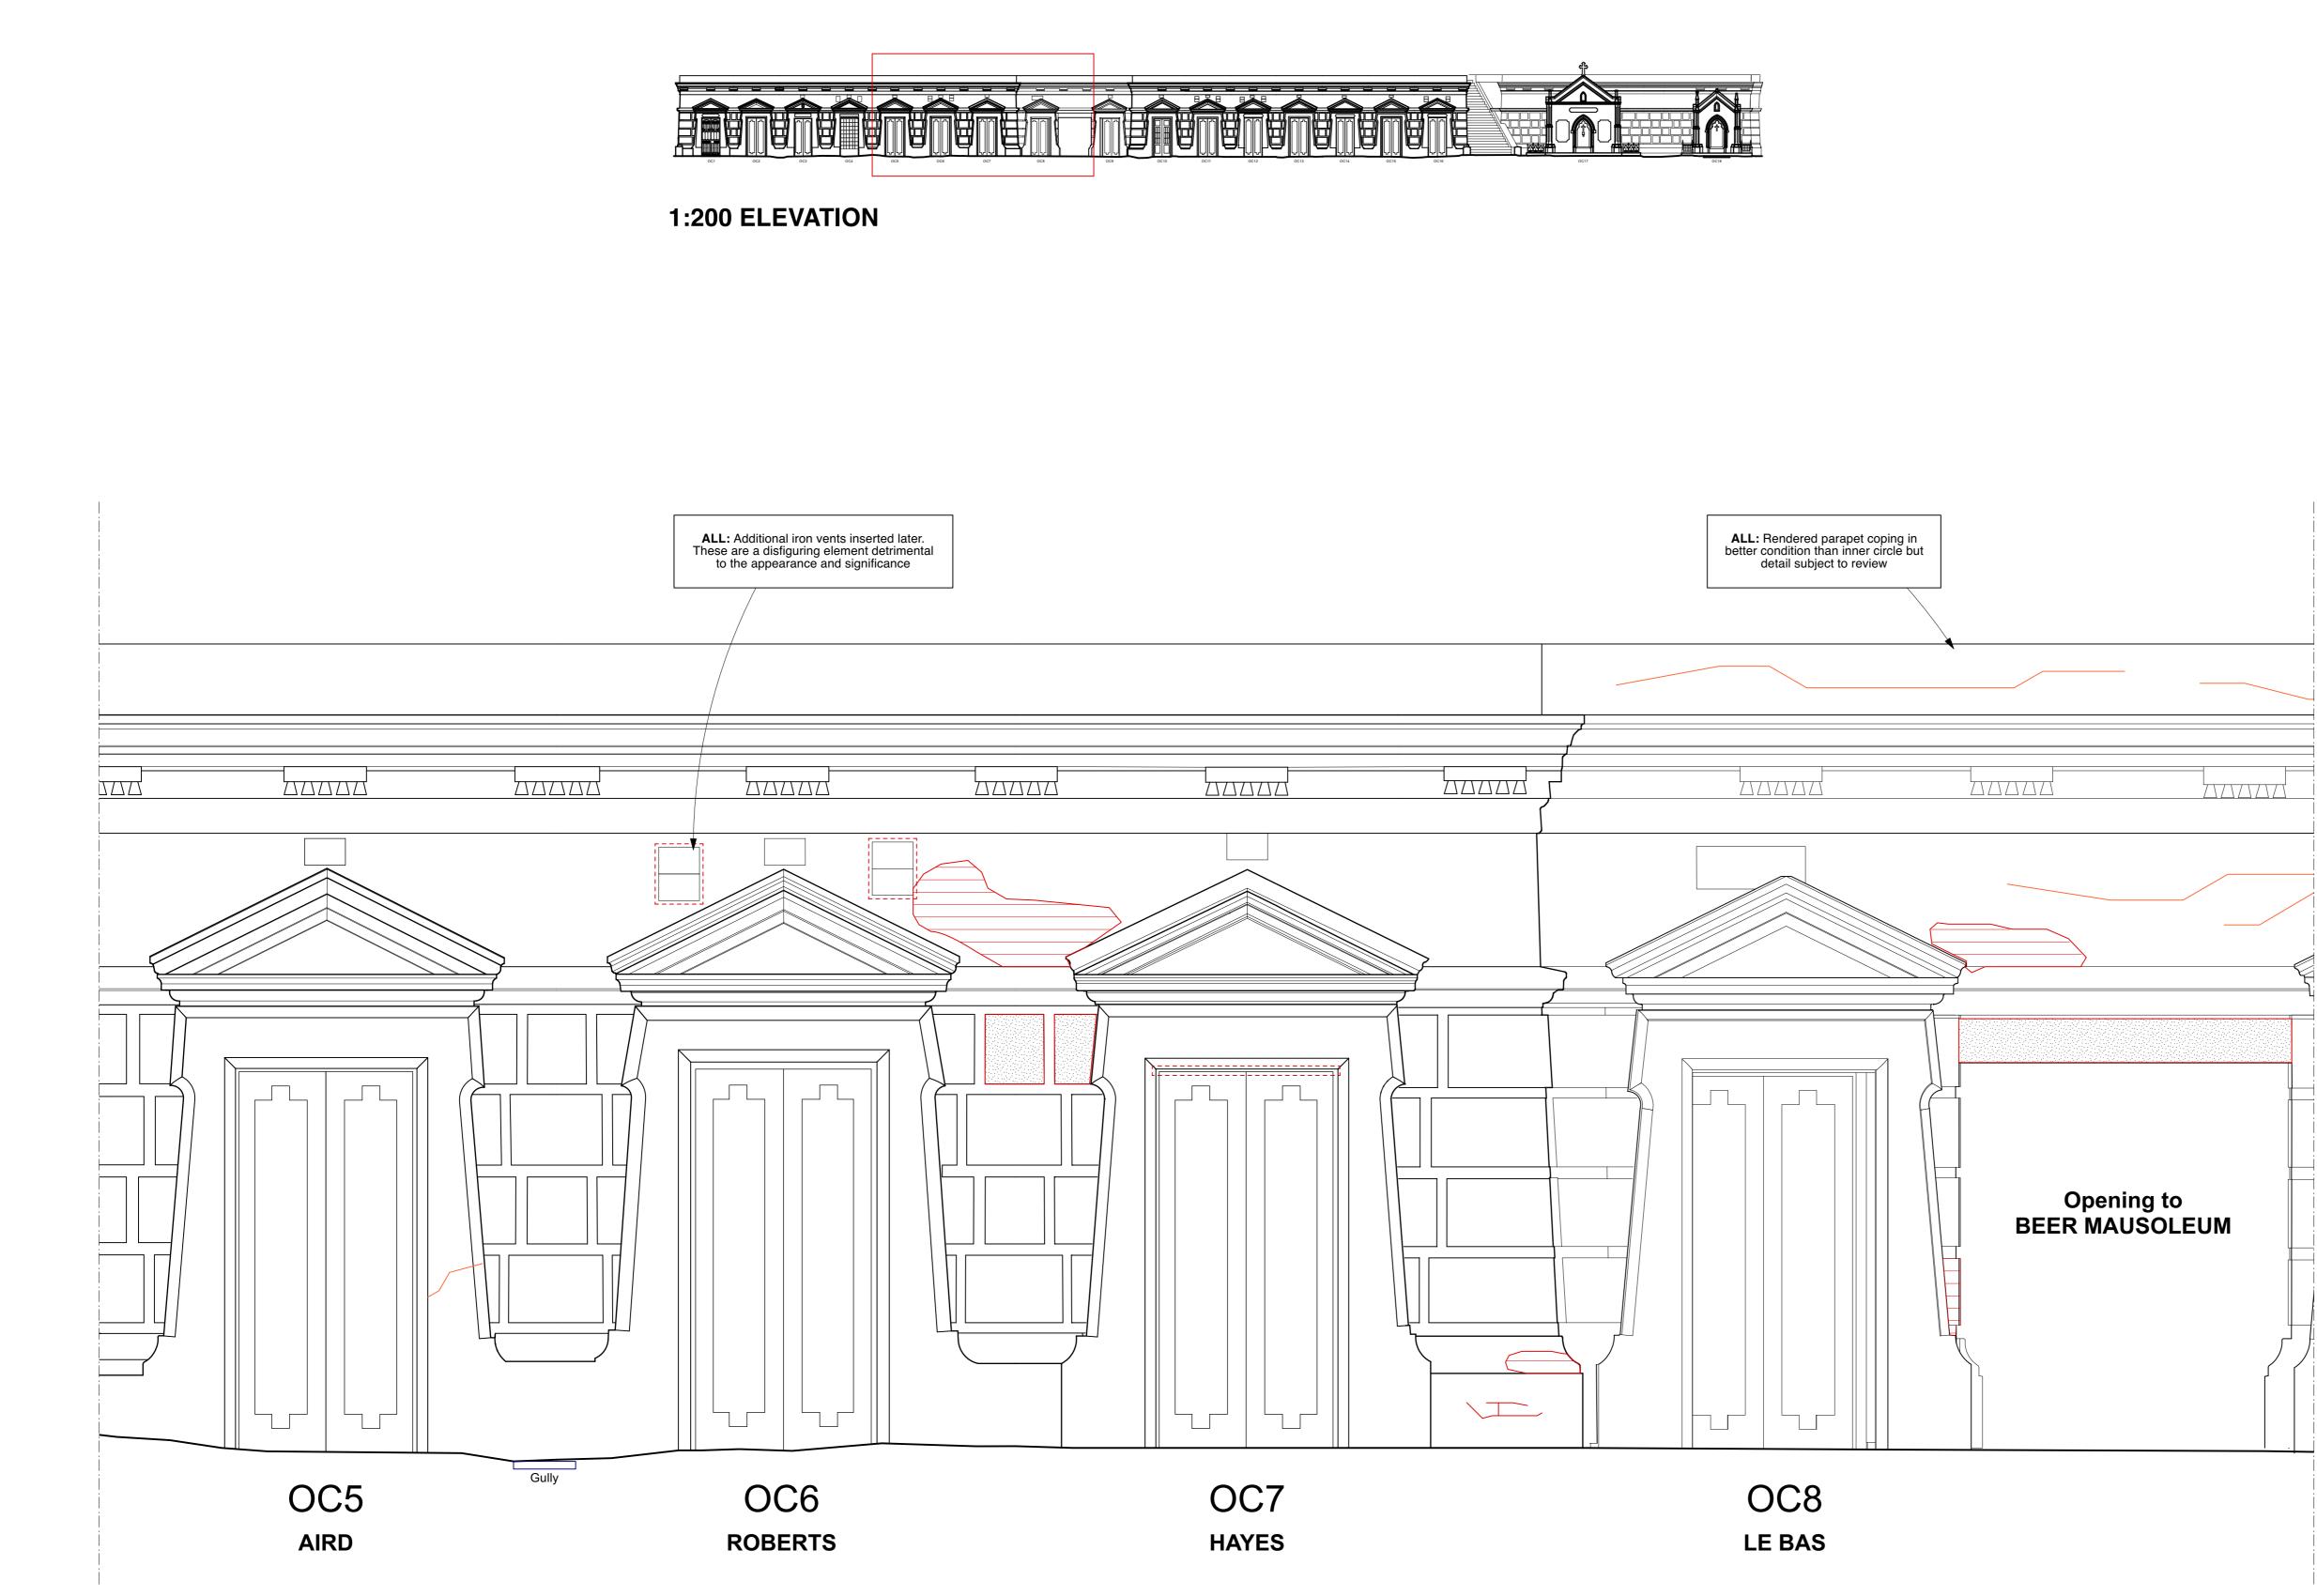


 Notes
Revisions       P1     12.07.24       First Issue
P2 10.09.24 Second Issue
Drawing Number 1066-10-7-14.2-P2
Content
Circle of Lebanon Outer Ring Elevations Exst
Scale 1:20 AT A1 Date MAY 2024
HIGHGATE CEMETERY PROJECT 10
WEST SCOTT ARCHITECTS
The Studio, 3A Bath Road, Bedford Park W4 1LLTel 020 8995 4278 Fax 020 8742 7186E-mail: studio@westscottarchitects.co.uk
Кеу

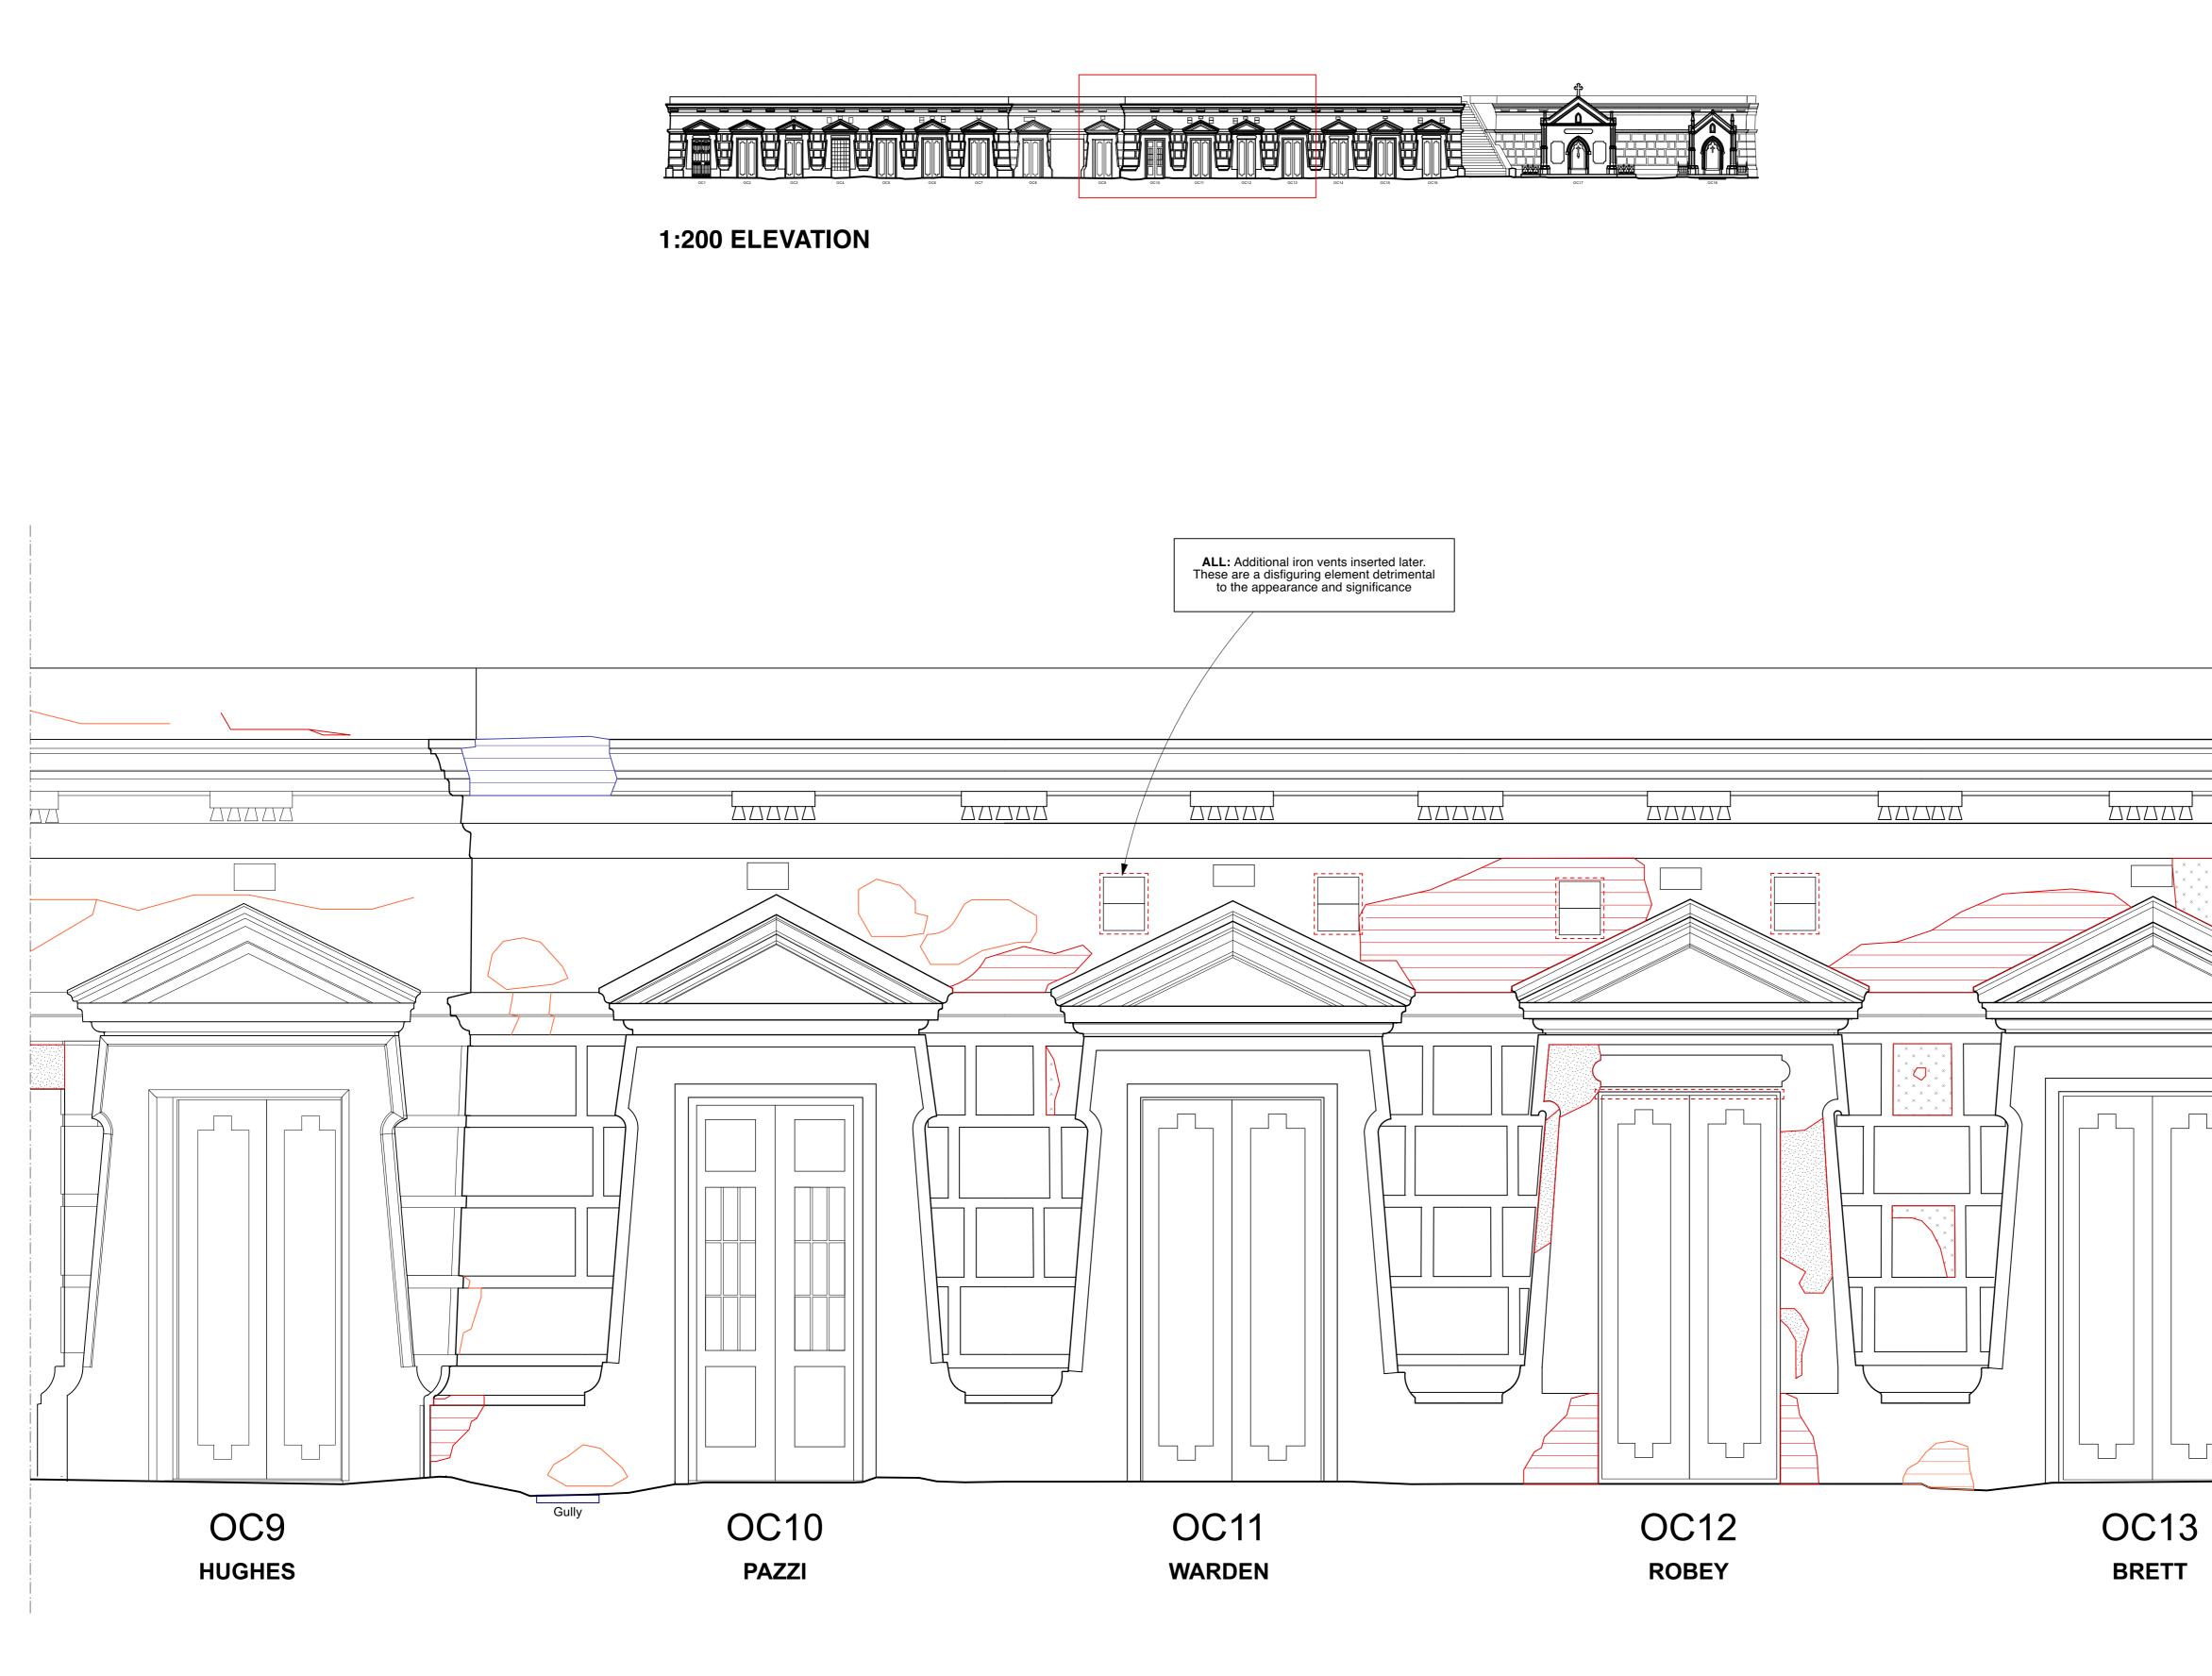

	DO NOT SCALE FROM THIS DRAWING.	
	All critical dimensions not noted are to be measured on site or referred to architect.	
	Notes	
	Revisions	
	P1         12.07.24         First Issue           P2         10.09.24         Second Issue	
	Drawing Number 1066-10-7-14.3-P2	-
	Content	
	Circle of Lebanon Outer Ring Elevations Exst	
	Scale 1:20 AT A1 Date MAY 2024	
	HIGHGATE CEMETERY	
	PROJECT 10	
	WEST SCOTT ARCHITECTS The Studio, 3A Bath Road, Tel 020 8995 43	275
	Bedford Park W4 1LL       Fax 020 8742 7         E-mail: studio@westscottarchitects.co.uk	186
C13	Kau	
RETT	Кеу	
5m	Drawing Number 1066-10-7-14.3-P2	,

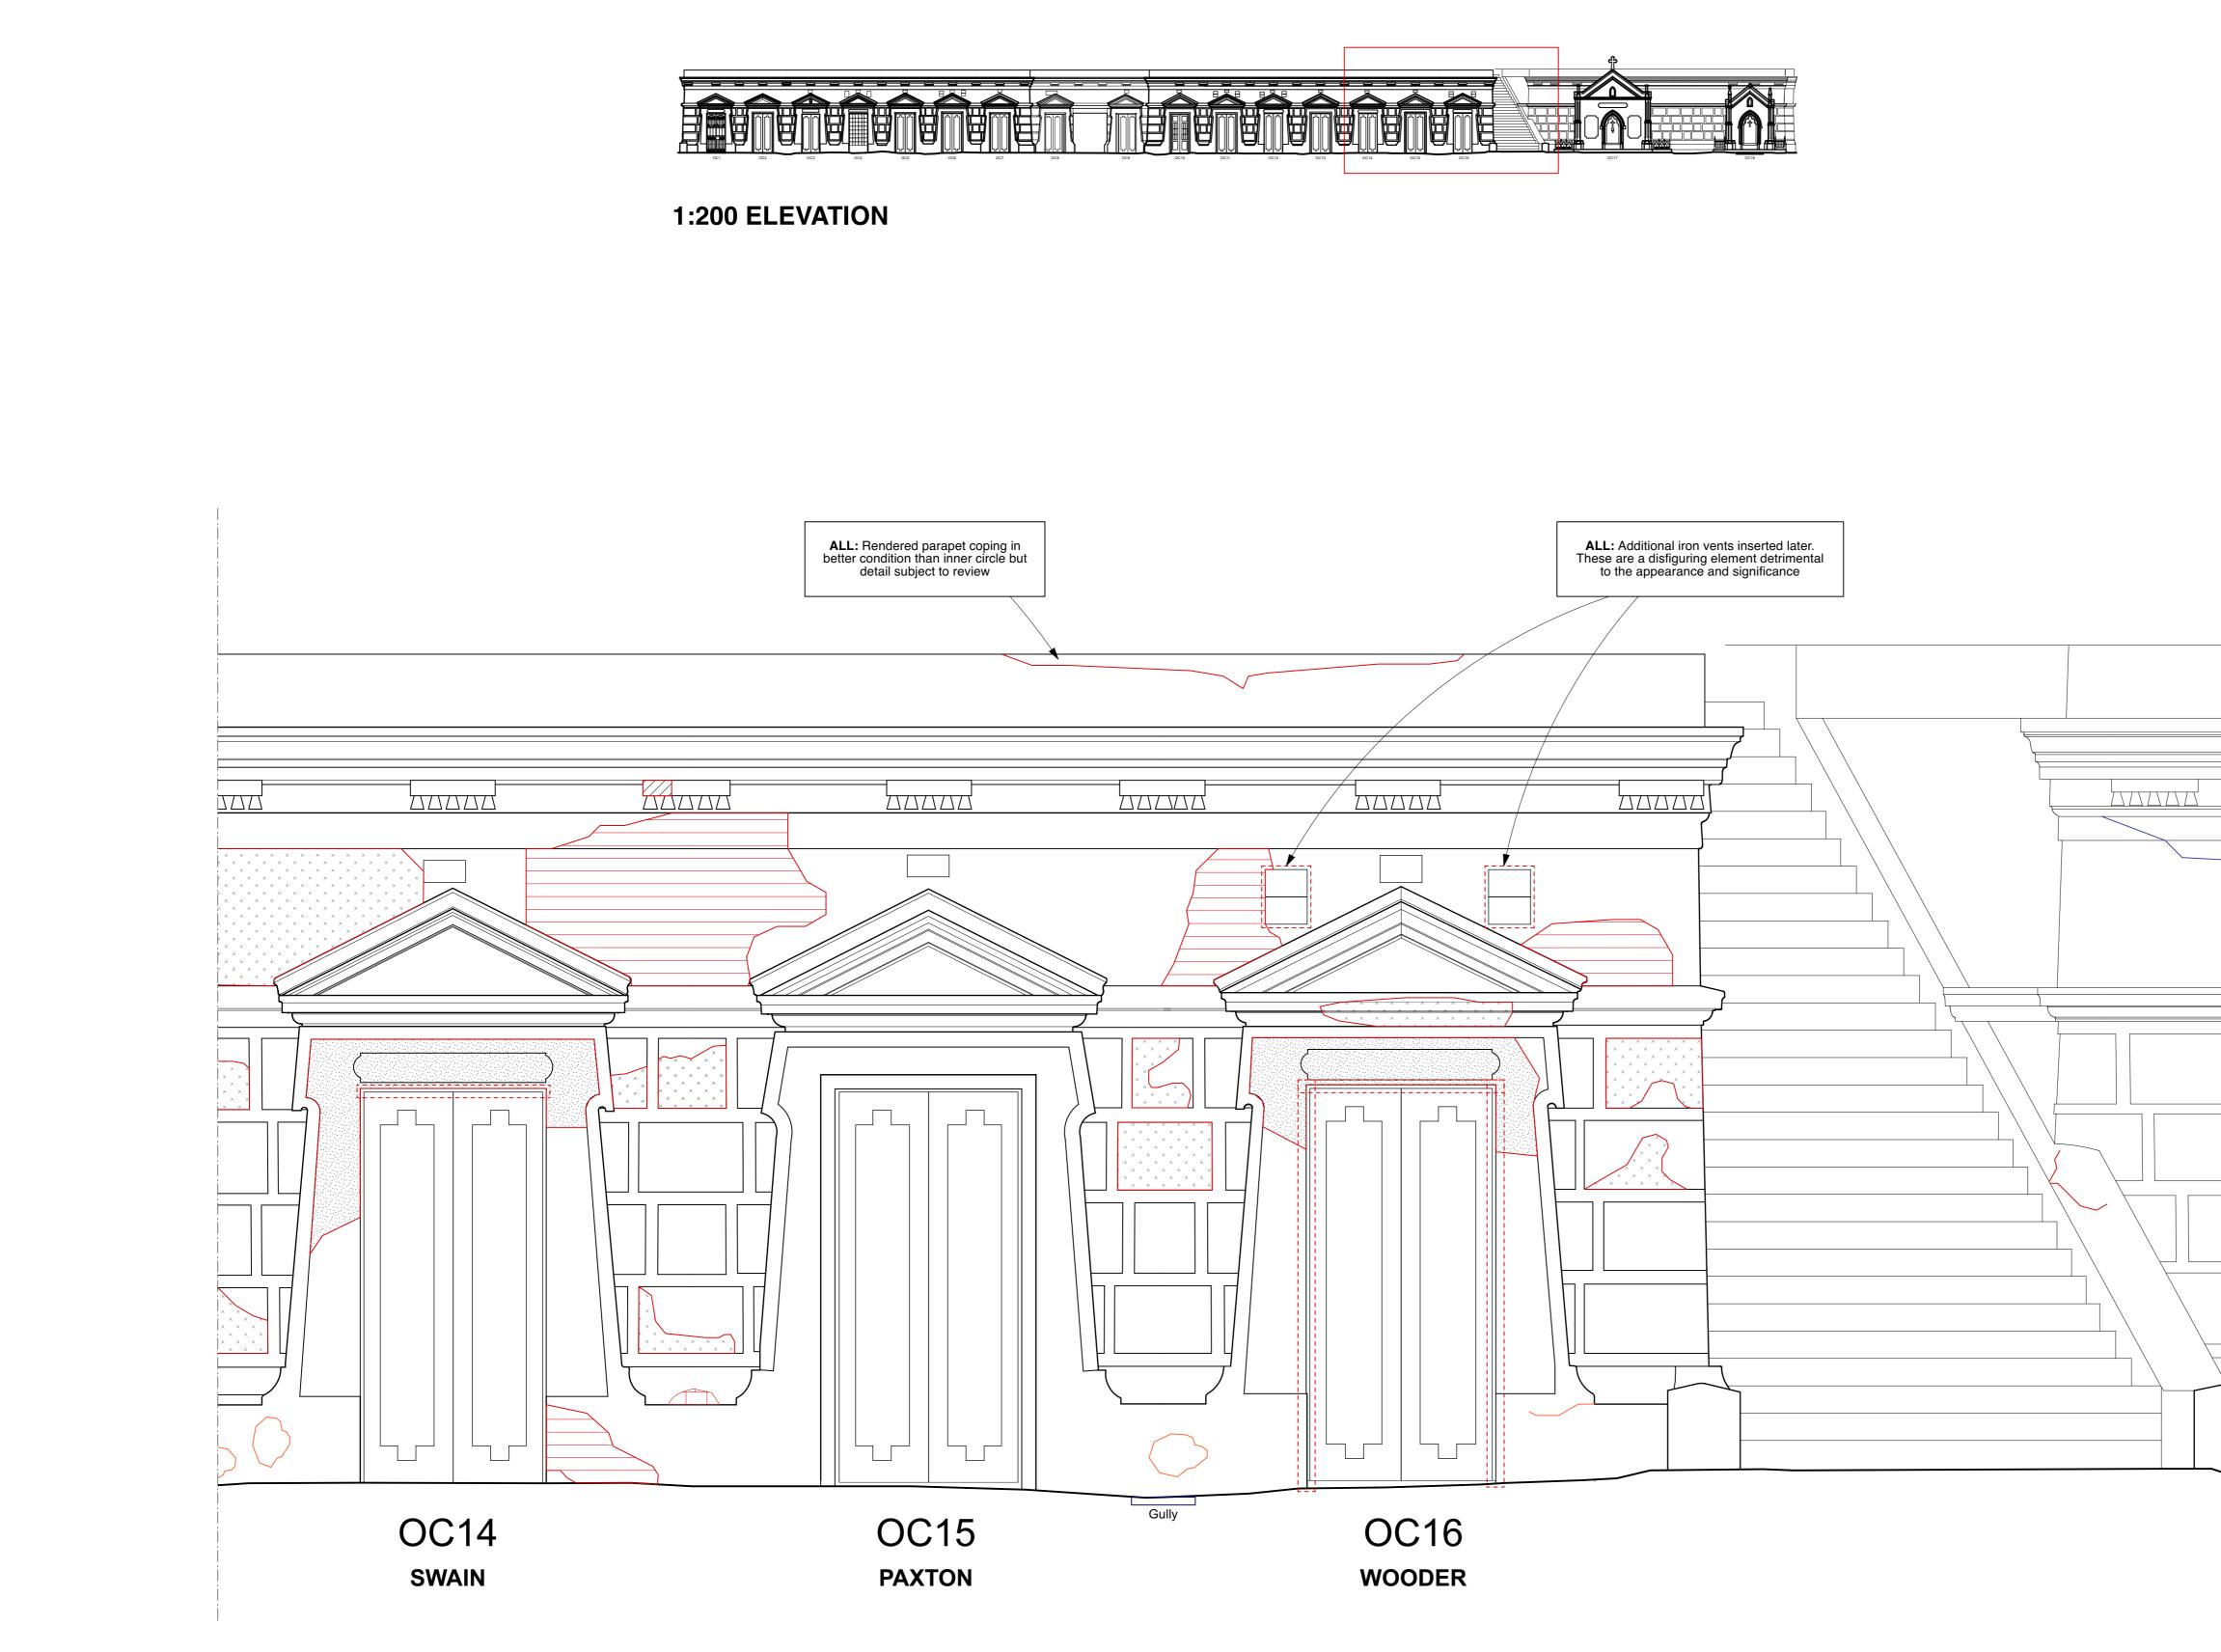

	NOT SCA	LE FROM THIS DRAWING.
		ensions not noted are to be site or referred to architect.
Note	es	
Rev	visions	
P1	12.07.24	First Issue
	10.09.24	Second Issue
P2		

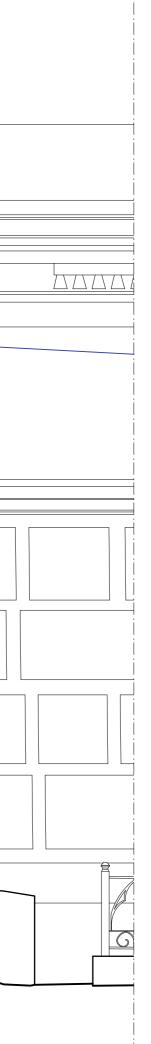

Drawing Number 1066-10-7-14.4-P2

Content Circle of Lebanon Outer Ring Elevations Exst


Scale 1:20 AT A1 Date MAY 2024

## HIGHGATE CEMETERY PROJECT 10

WEST SCOTT ARCHITECTS The Studio, 3A Bath Road, Bedford Park W4 1LL E-mail: studio@westscottarchitects.co.uk

Tel 020 8995 4275 Fax 020 8742 7186

Key

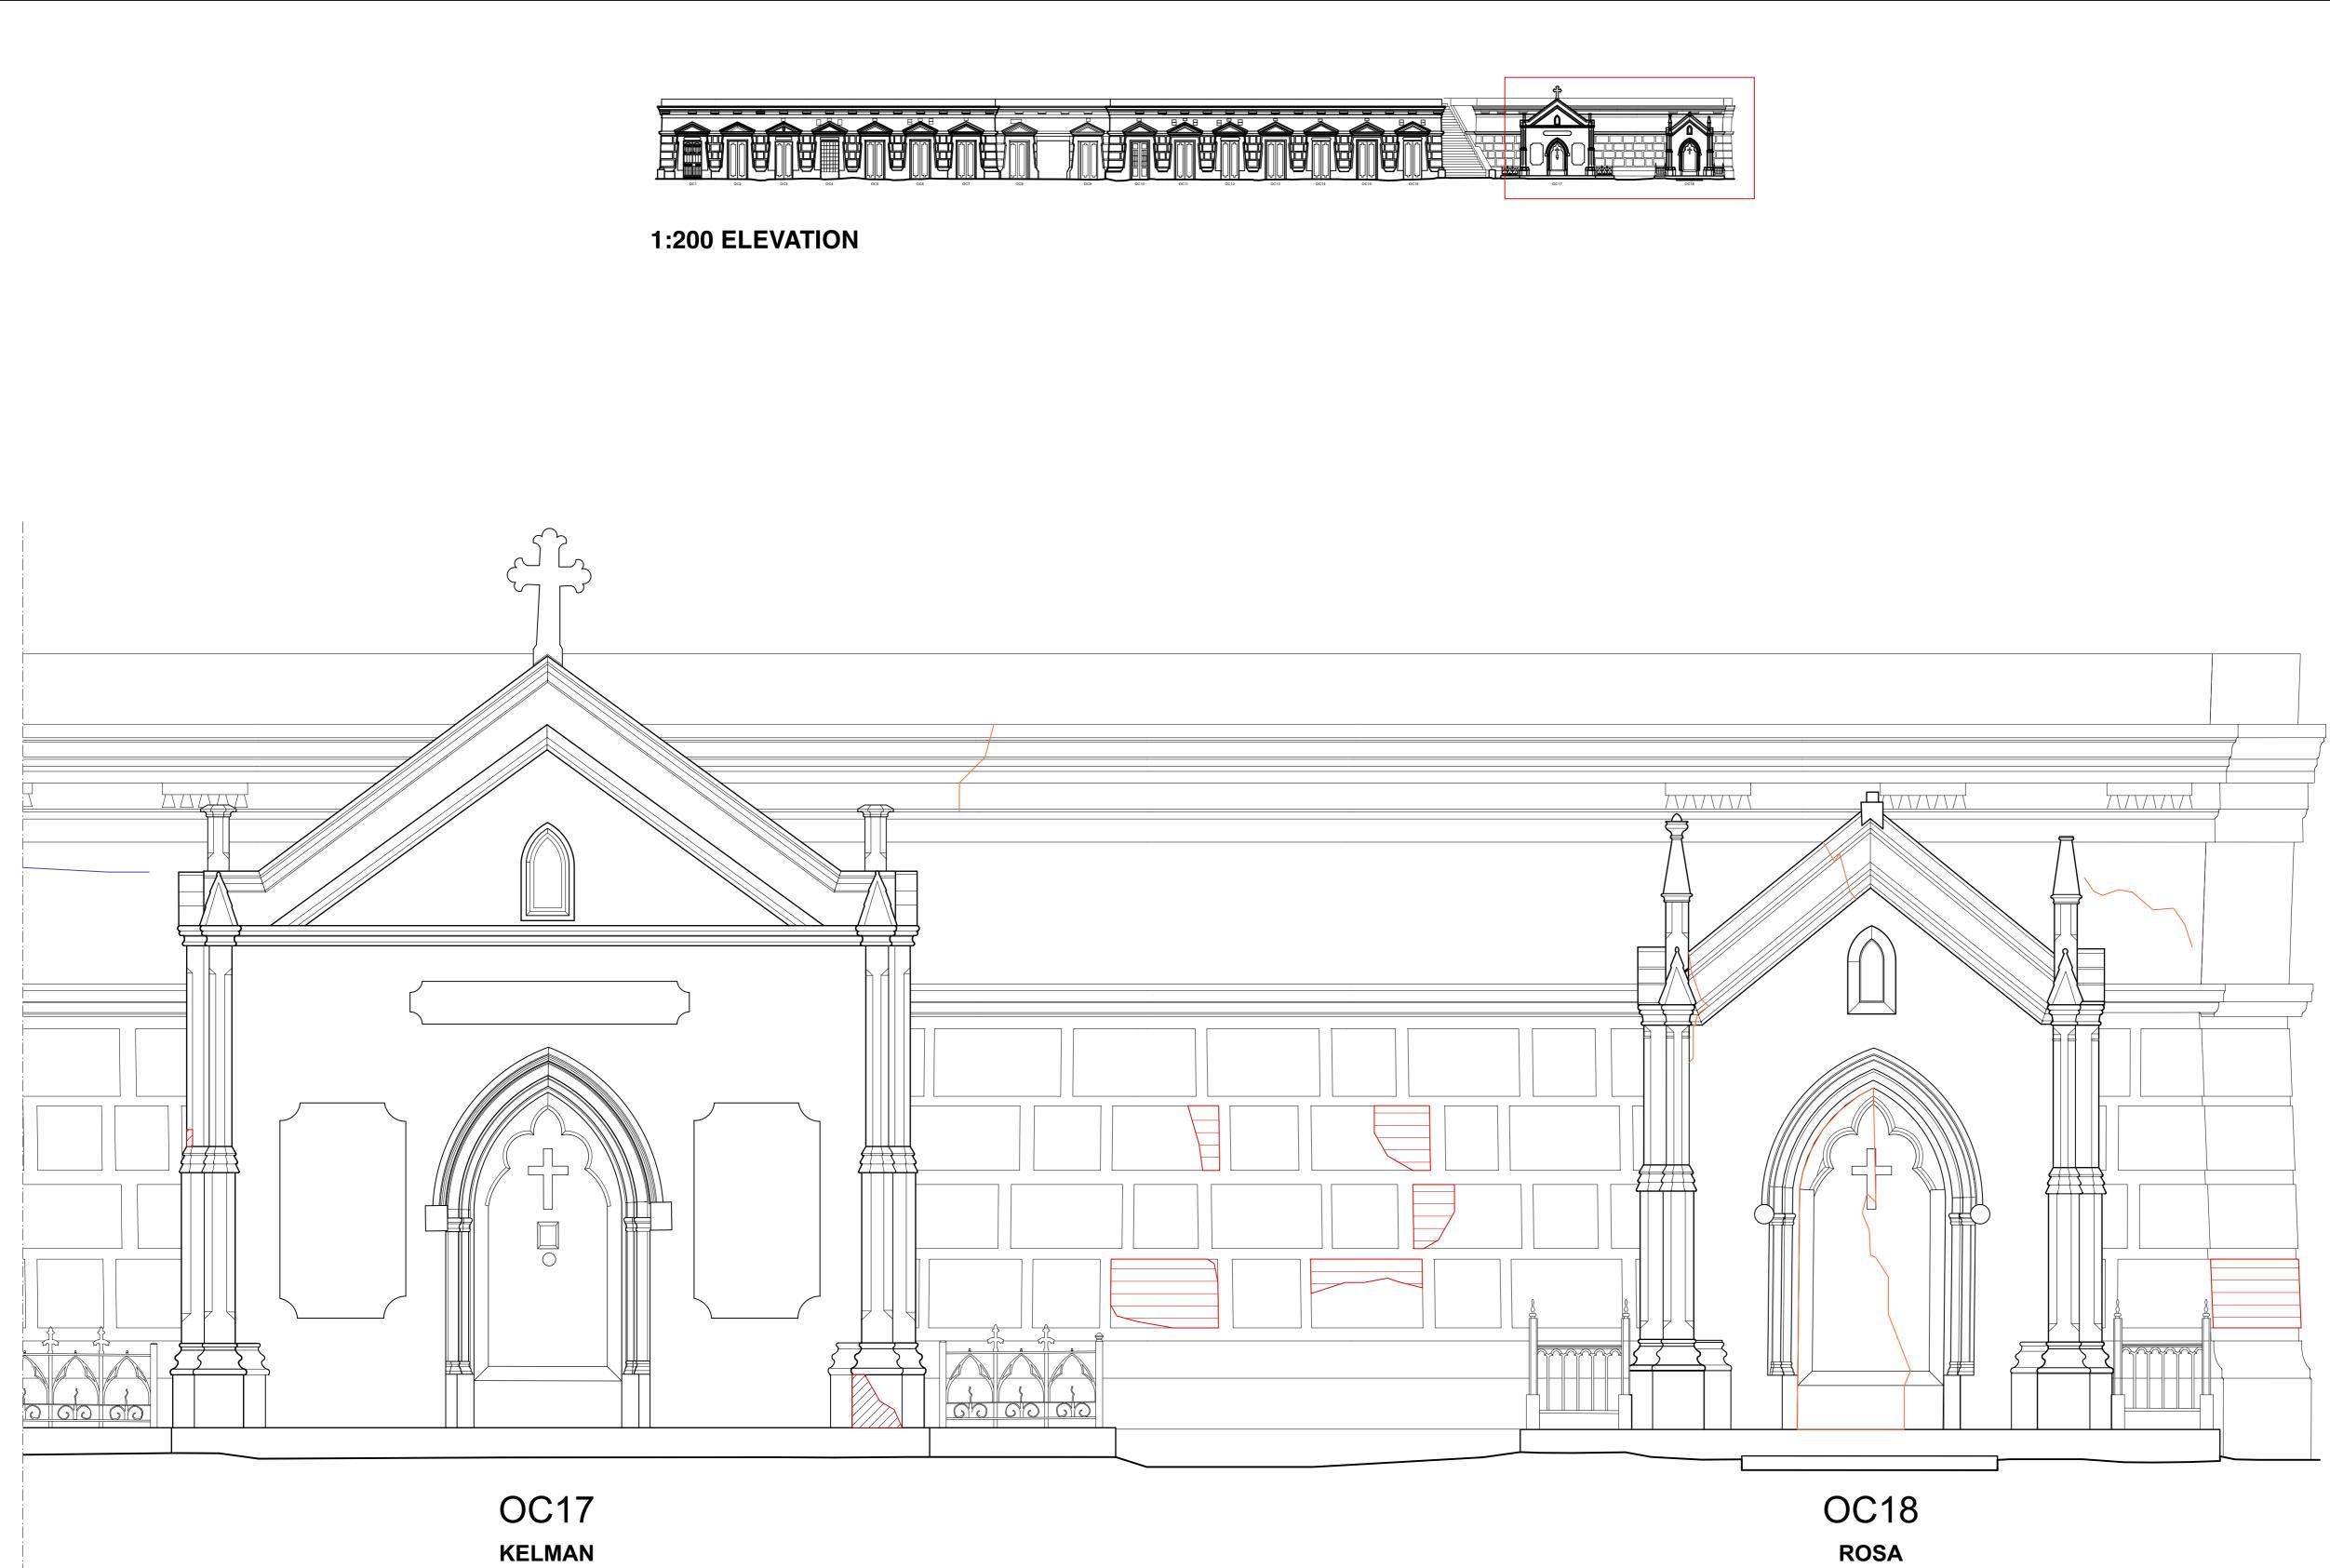

ROSA

0

DO NOT SCALE FROM THIS DRAWING.
All critical dimensions not noted are to be measured on site or referred to architect.
Notes
Revisions

P1	12.07.24	First Issue
P2	10.09.24	Second Issue
		1

#### Drawing Number 1066-10-7-14.5-P2

Content Circle of Lebanon Outer Ring Elevations Exst

Scale 1:20 AT A1 Date MAY 2024


## HIGHGATE CEMETERY PROJECT 10


WEST SCOTT ARCHITECTS The Studio, 3A Bath Road, Bedford Park W4 1LL E-mail: studio@westscottarchitects.co.uk

Tel 020 8995 4275 Fax 020 8742 7186

Key

Drawing Number 1066-10-7-14.5-P2

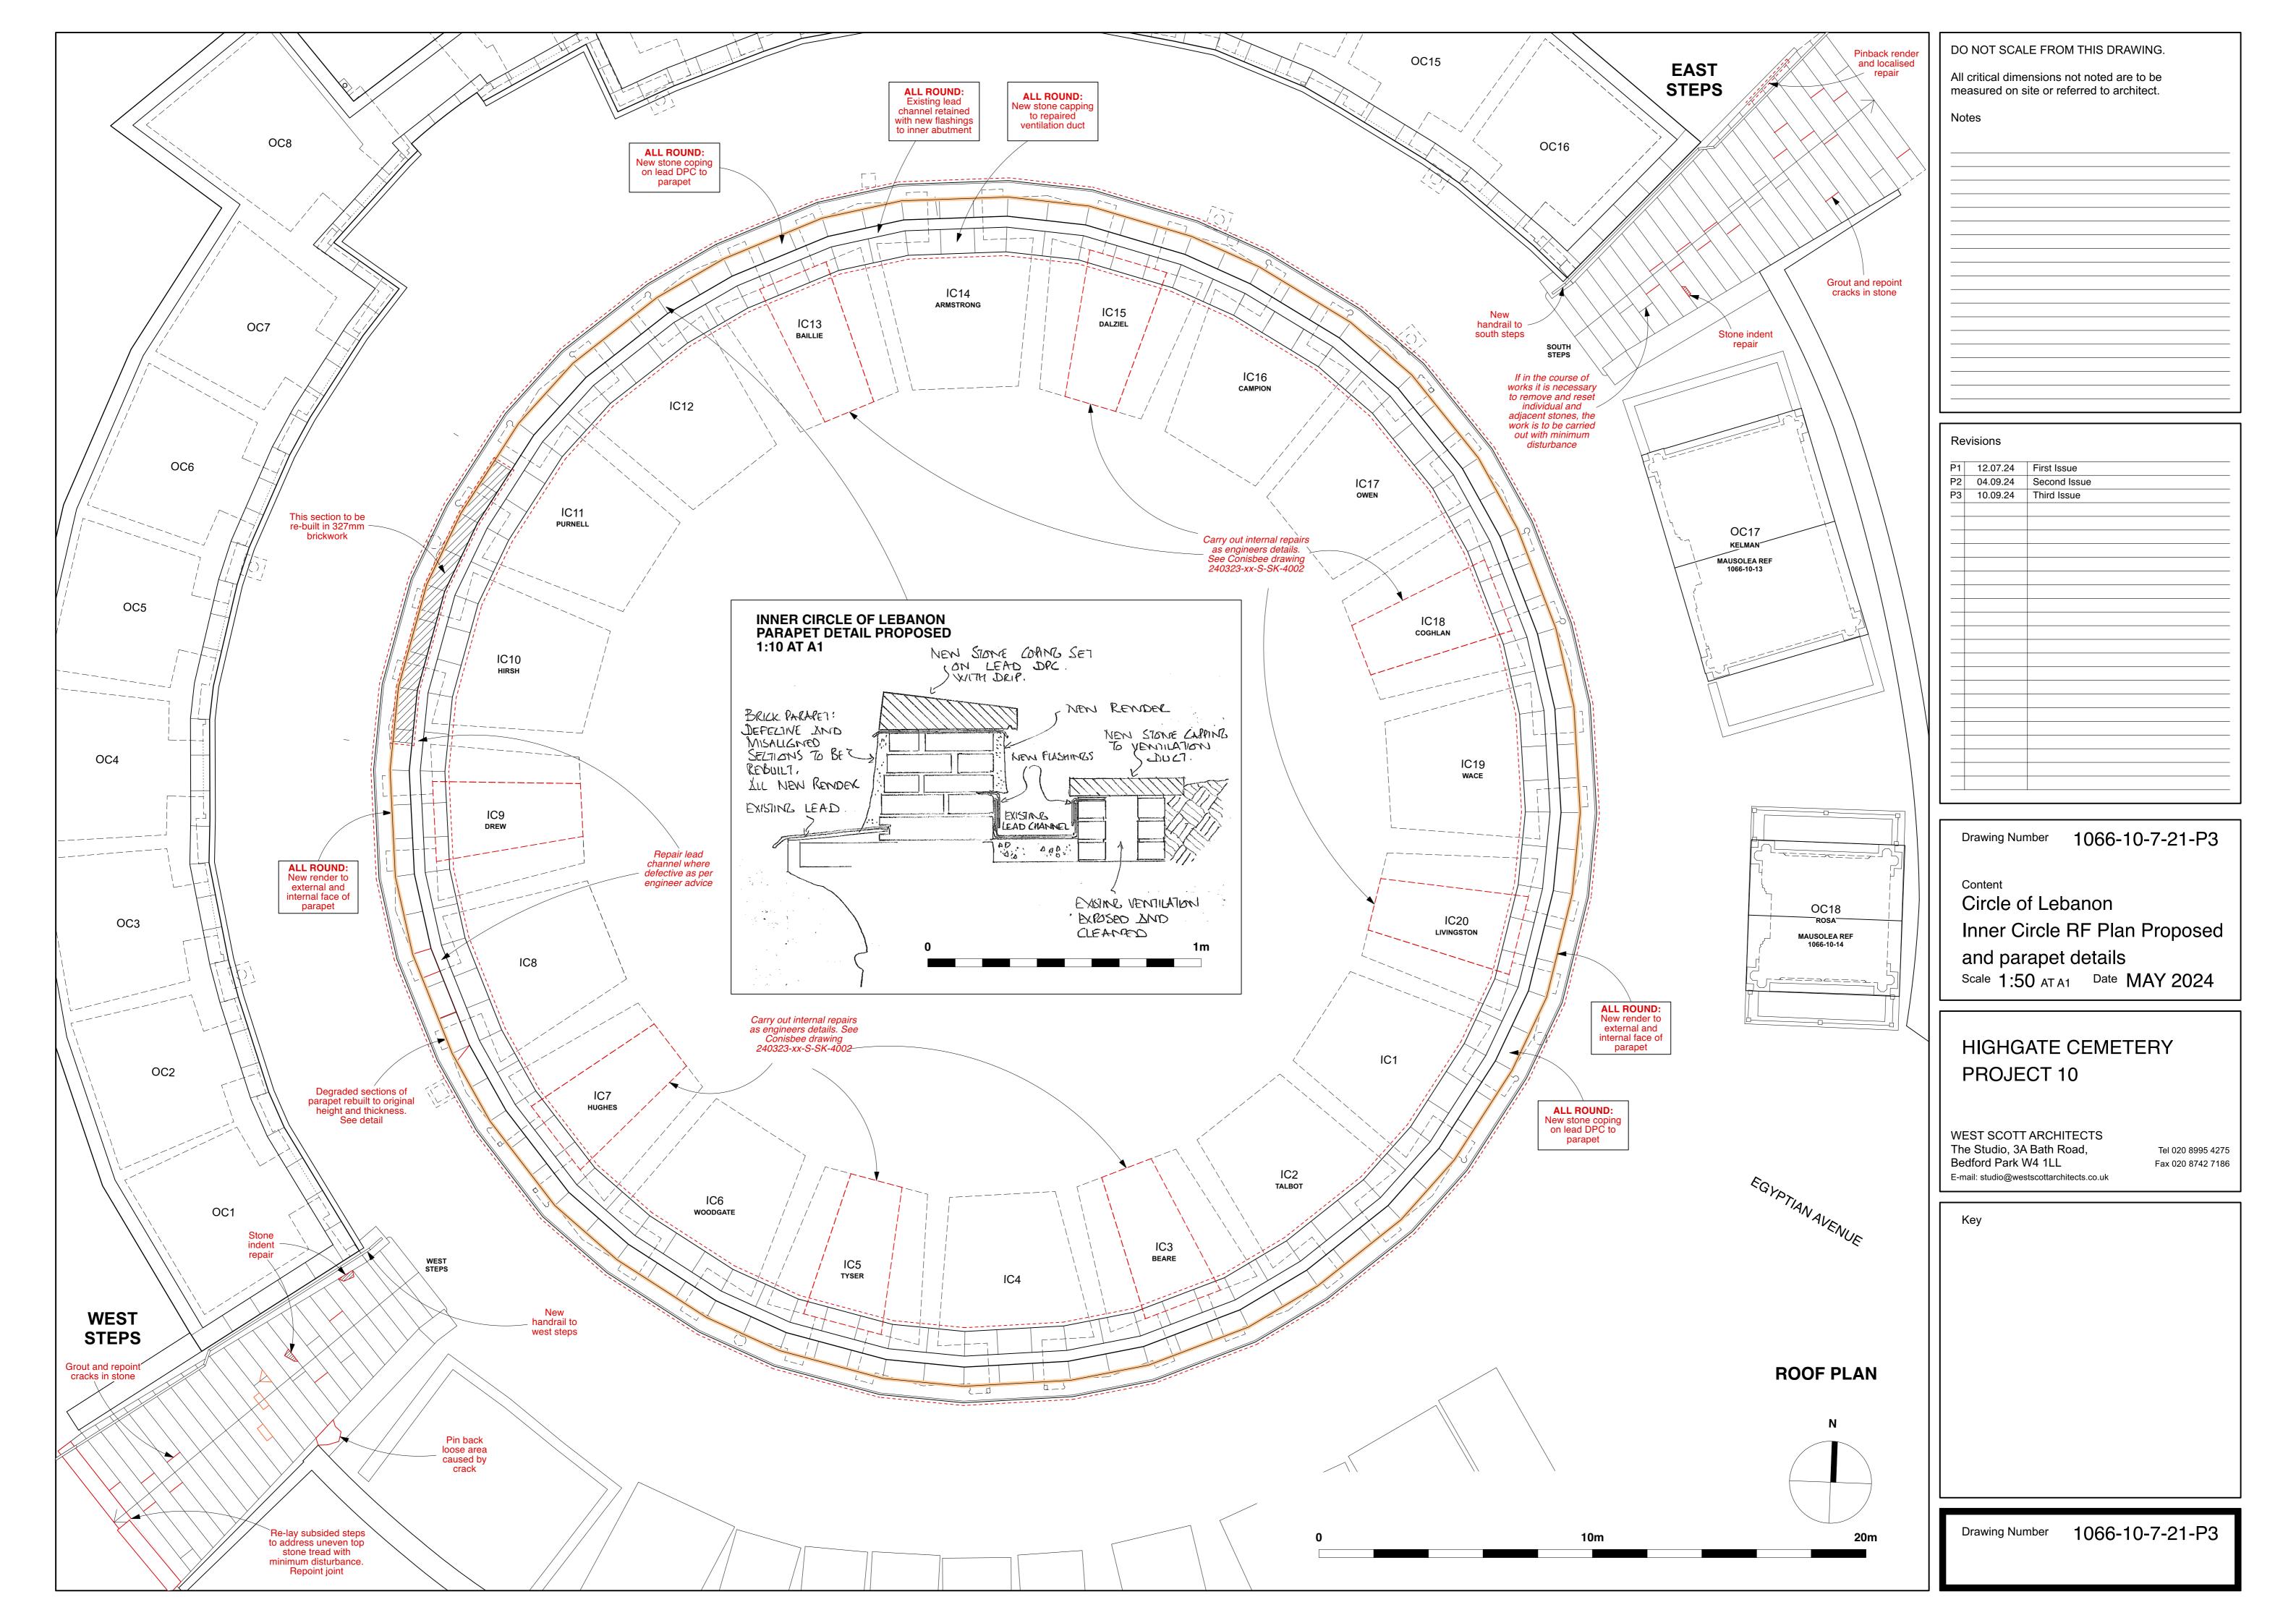

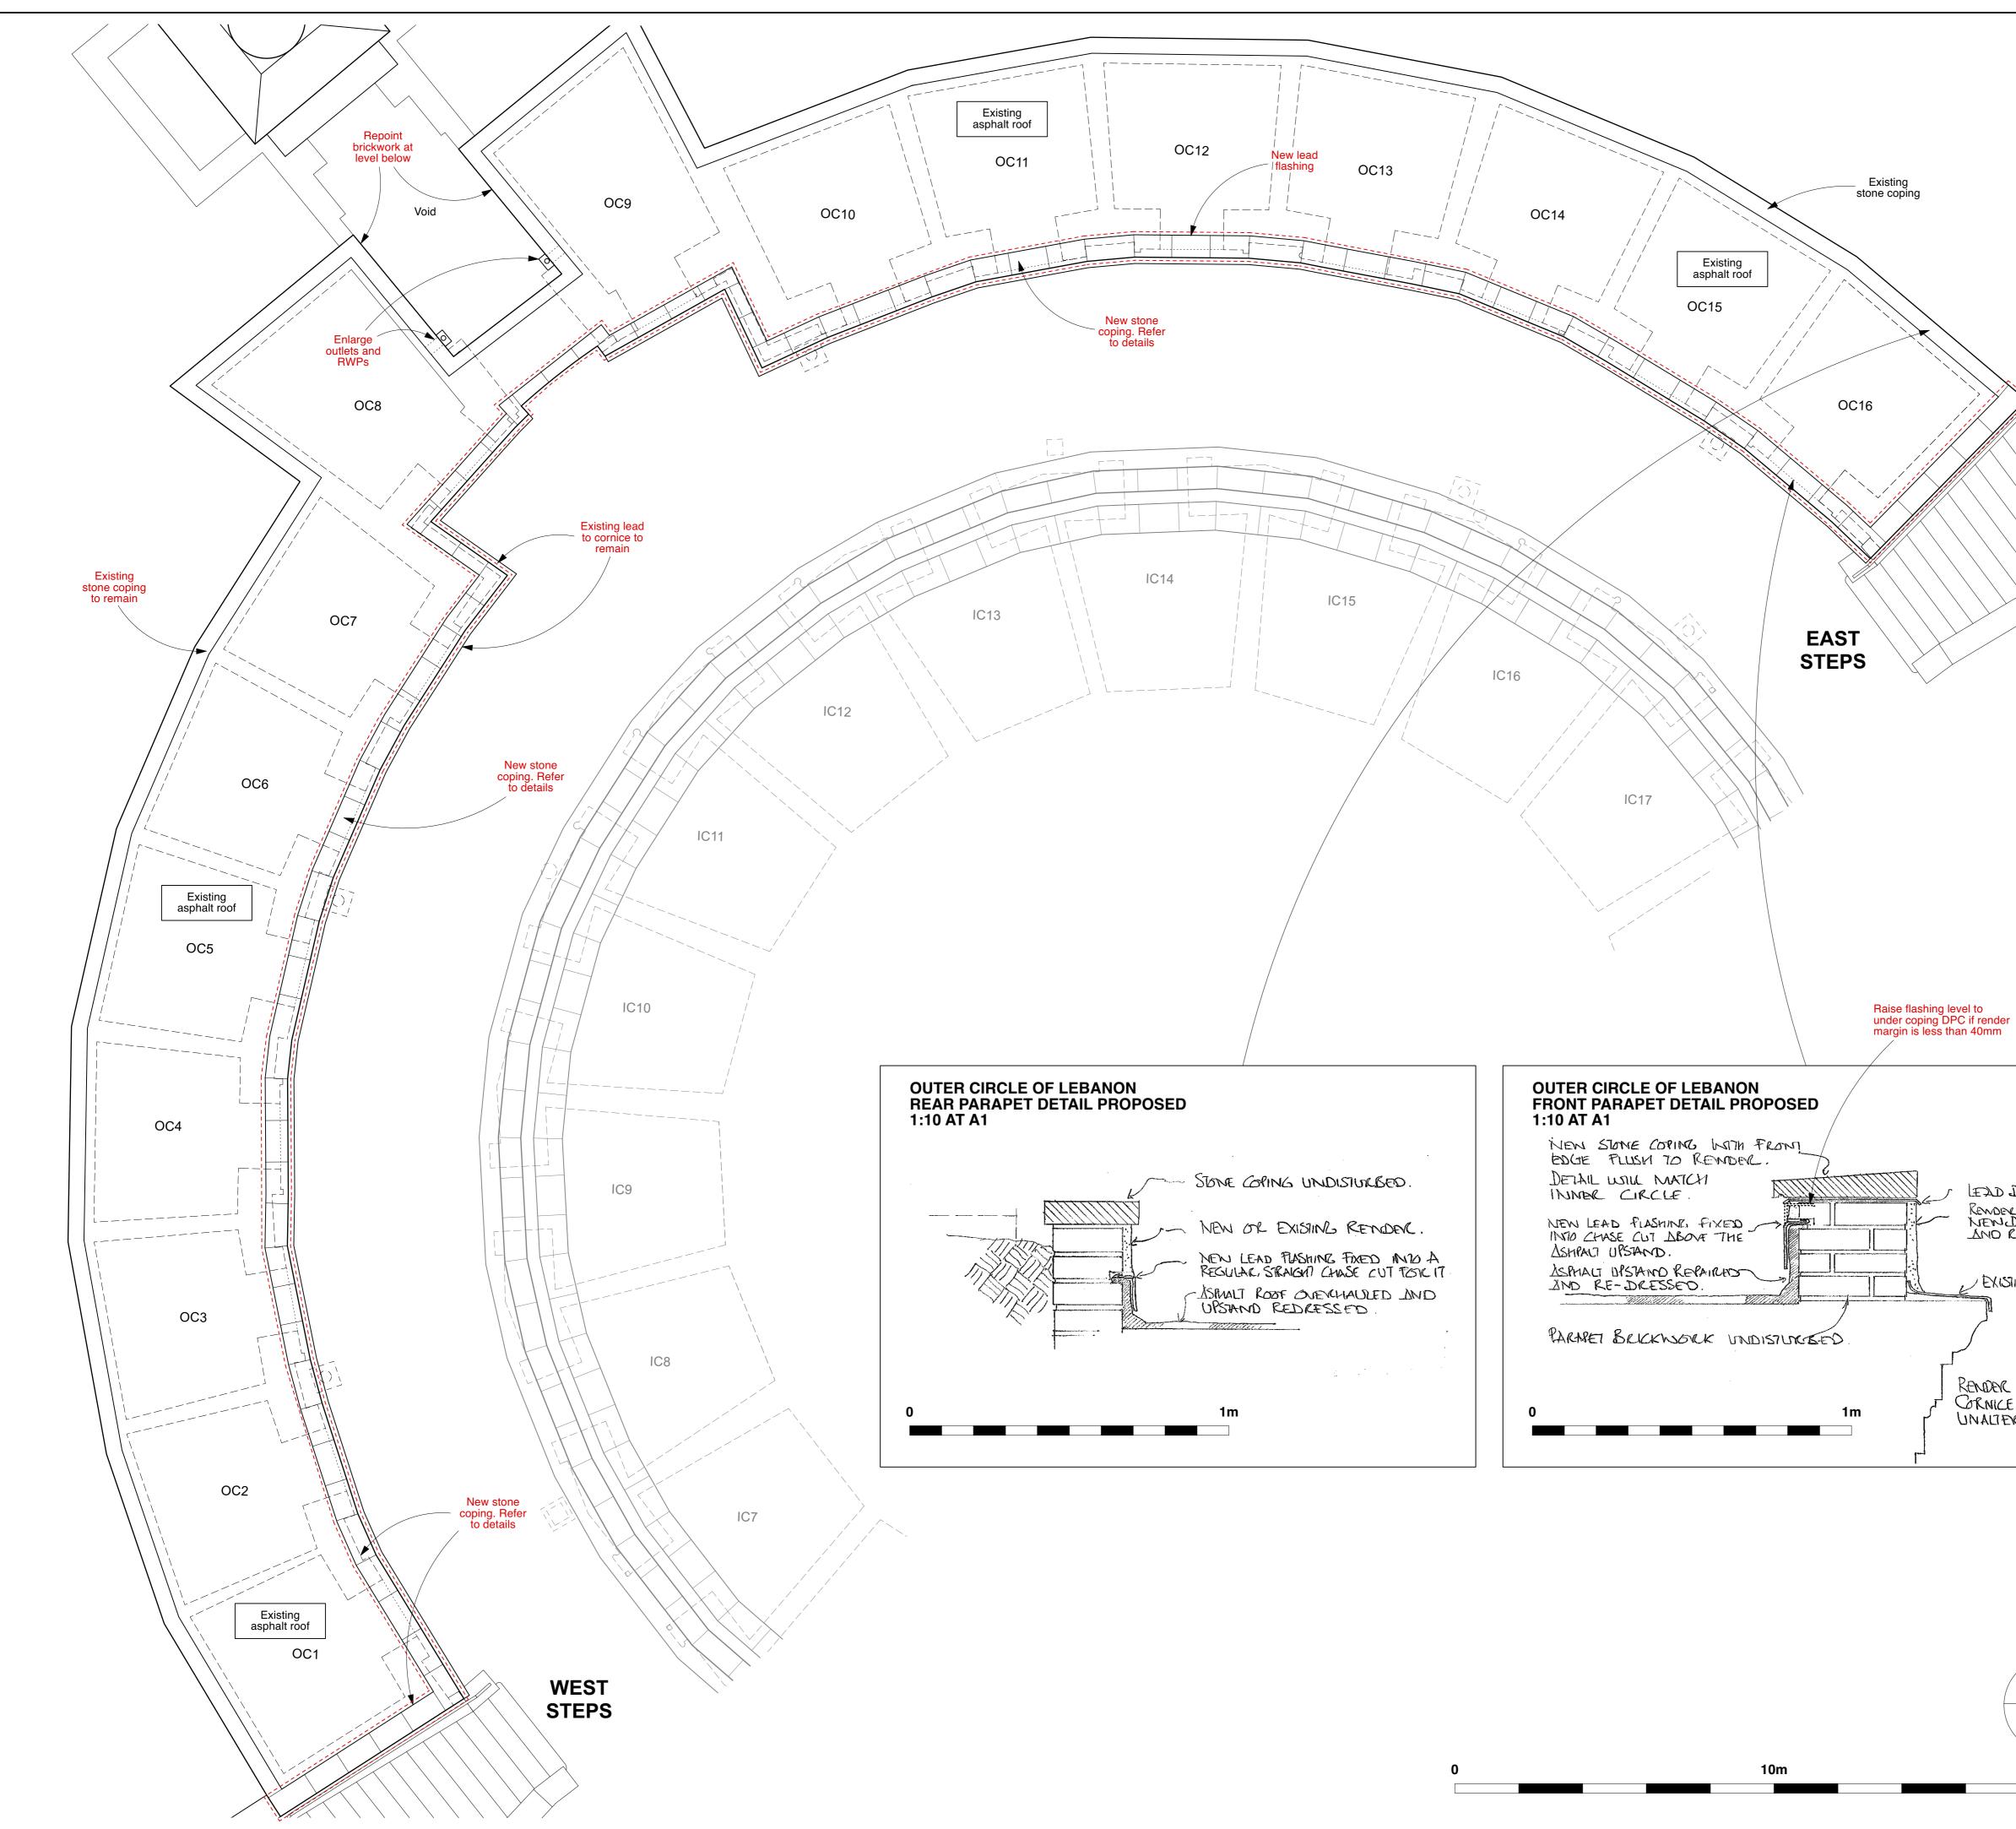

All critical dimensions not noted are to be measured on site or referred to architect. Notes Revisions P1 12.07.24 First Issue

DO NOT SCALE FROM THIS DRAWING.

P2	10.09.24	Second Issue
P3	22.10.24	Third Issue. Client comments.

#### 1066-10-7-22-P3 Drawing Number

Content Circle of Lebanon Outer Circle RF Plan Proposed and Parapet Details Scale 1:50 AT A1 Date MAY 2024

#### HIGHGATE CEMETERY PROJECT 10

WEST SCOTT ARCHITECTS The Studio, 3A Bath Road, Bedford Park W4 1LL E-mail: studio@westscottarchitects.co.uk

Tel 020 8995 4275 Fax 020 8742 7186

Key

LEAD DPC .

RENDER CORNICE

UNALIERED.


20m

RENDER (117 TO NEW DPC LINE. AND RETAINED

/ EXISING LEAD

Drawing Number

1066-10-7-22-P3

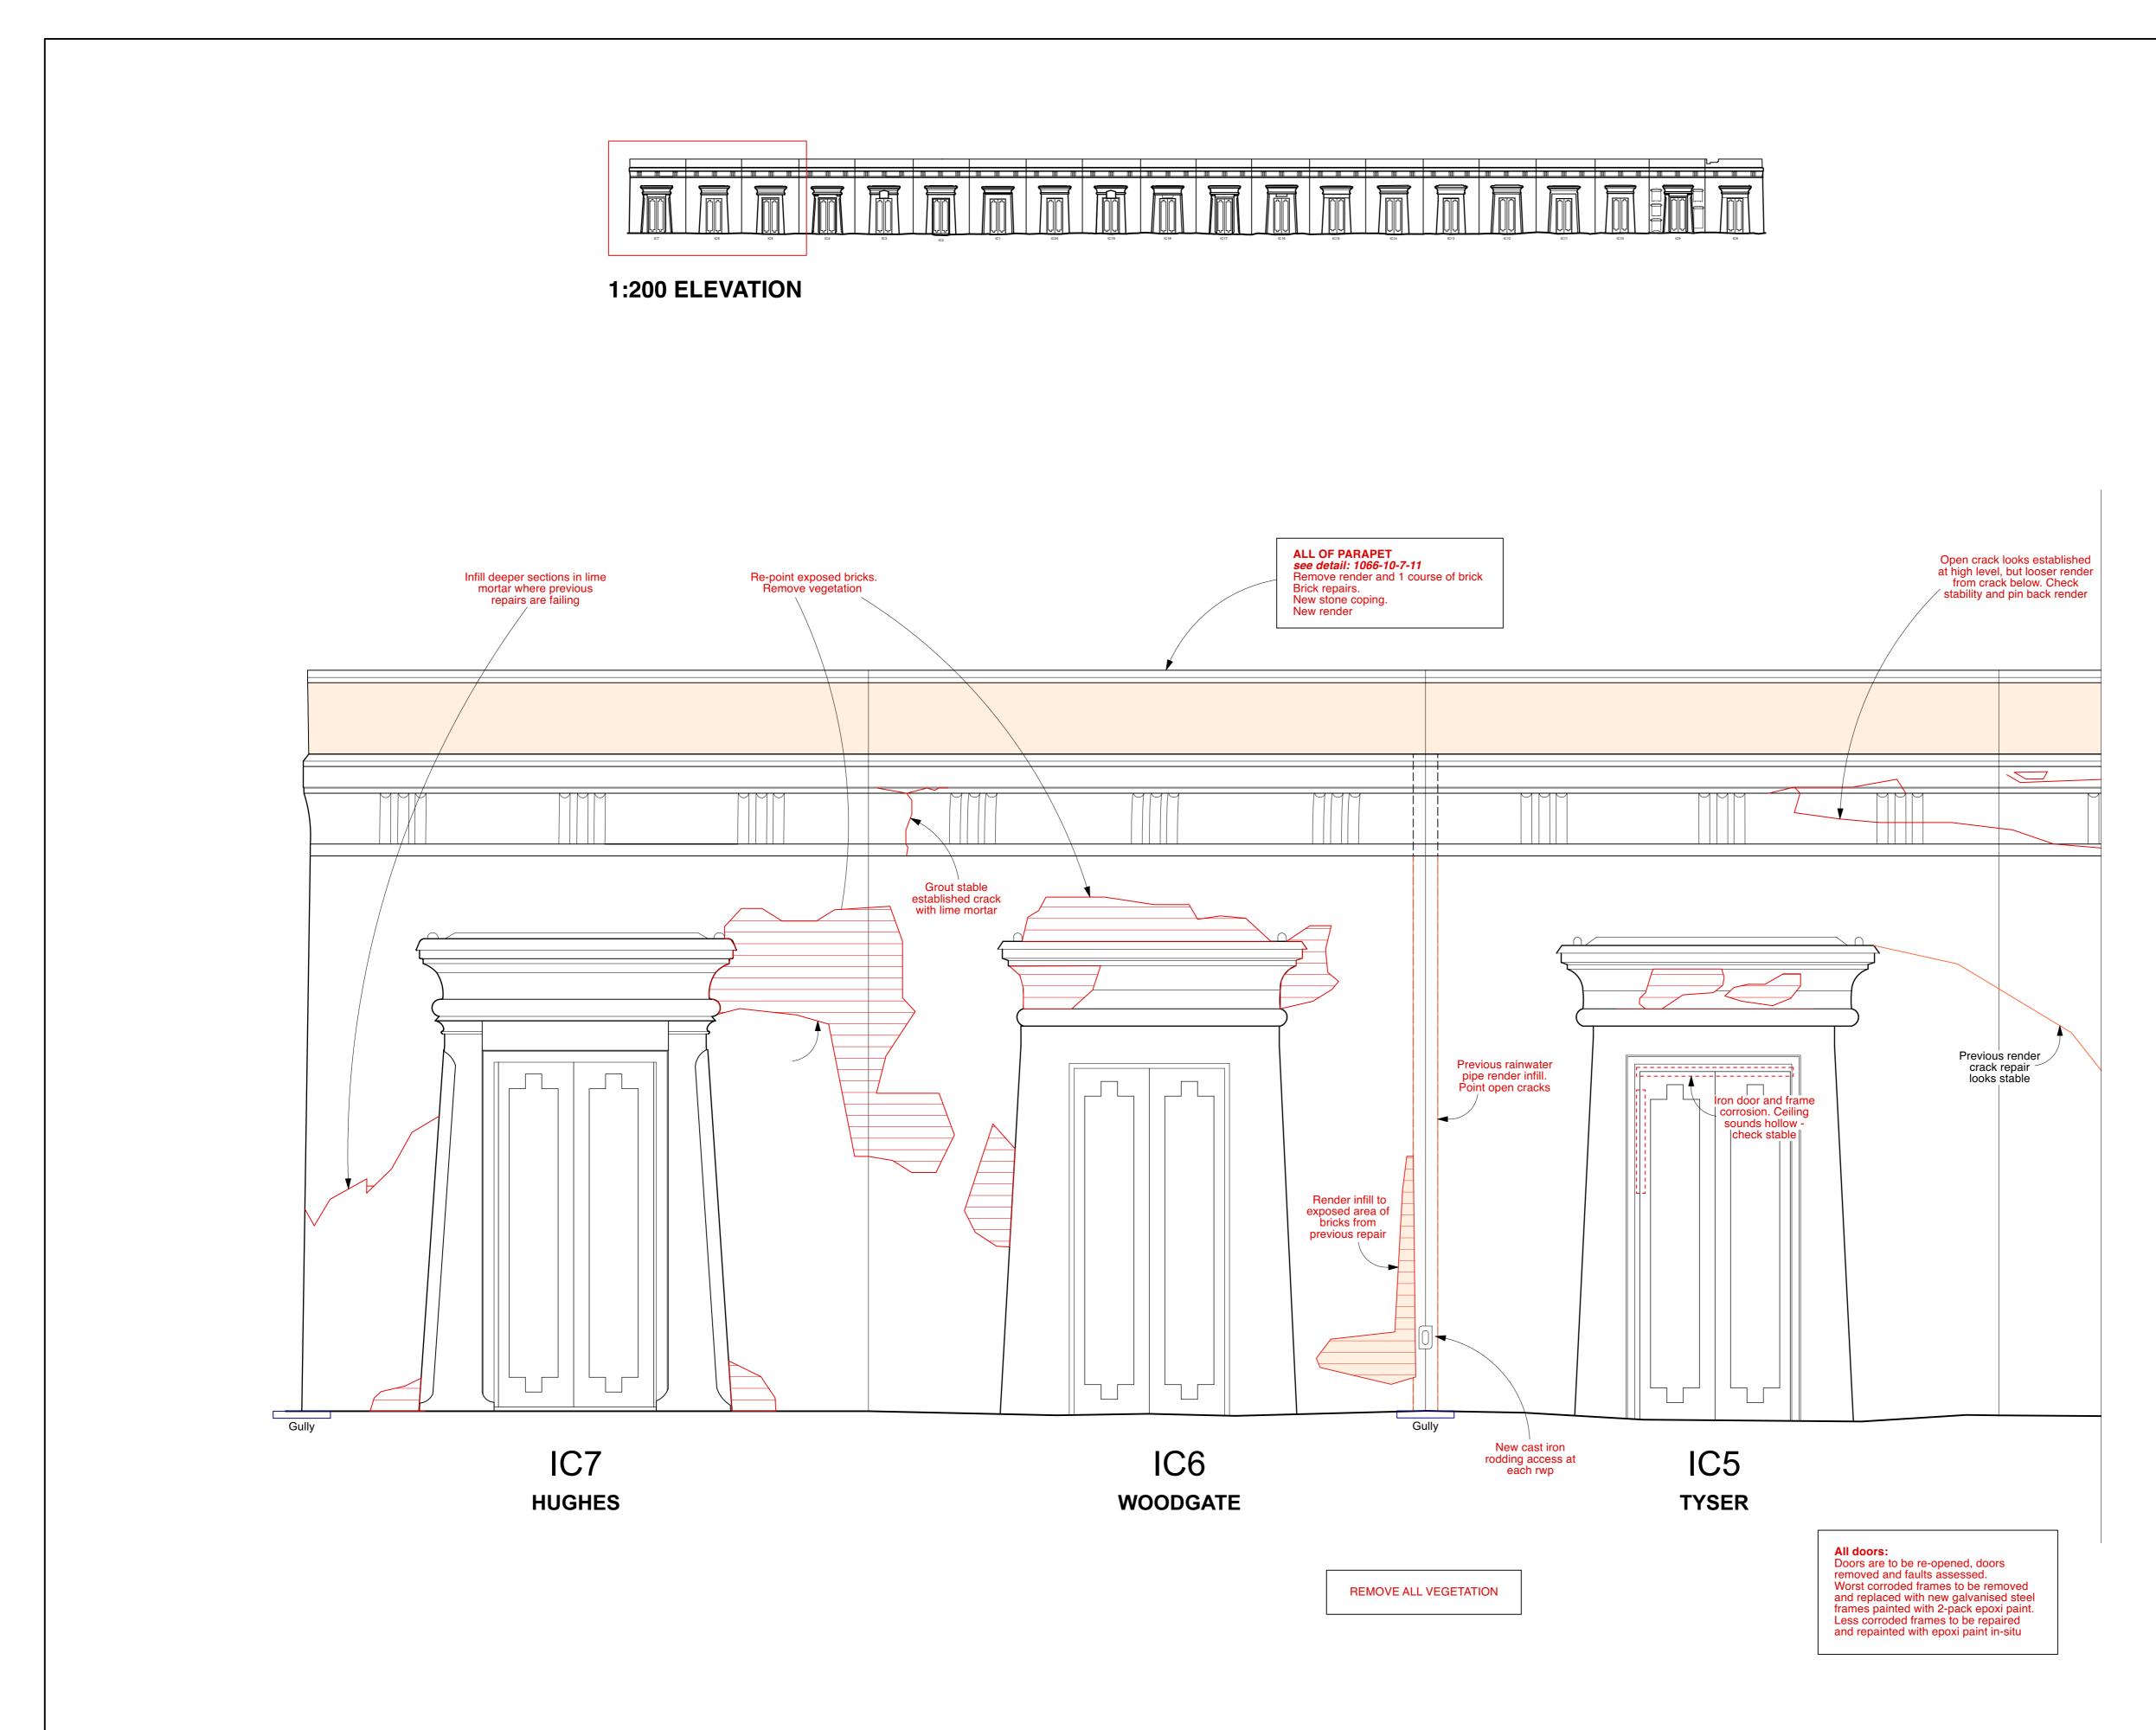

DO NOT SCALE FROM THIS DRAWING.
All critical dimensions not noted are to be measured on site or referred to architect.
Notes
l
l
·
·
l
l
l

#### Revisions

P1	12.07.24	First Issue
P2	10.09.24	Second Issue
$\square$		

#### Drawing Number 1066-10-7-23.1-P2

Content Circle of Lebanon Inner Ring Elevations Proposed

Scale 1:20 AT A1 Date MAY 2024


#### HIGHGATE CEMETERY

#### PROJECT 10


WEST SCOTT ARCHITECTS The Studio, 3A Bath Road, Bedford Park W4 1LL E-mail: studio@westscottarchitects.co.uk

Tel 020 8995 4275 Fax 020 8742 7186


Key

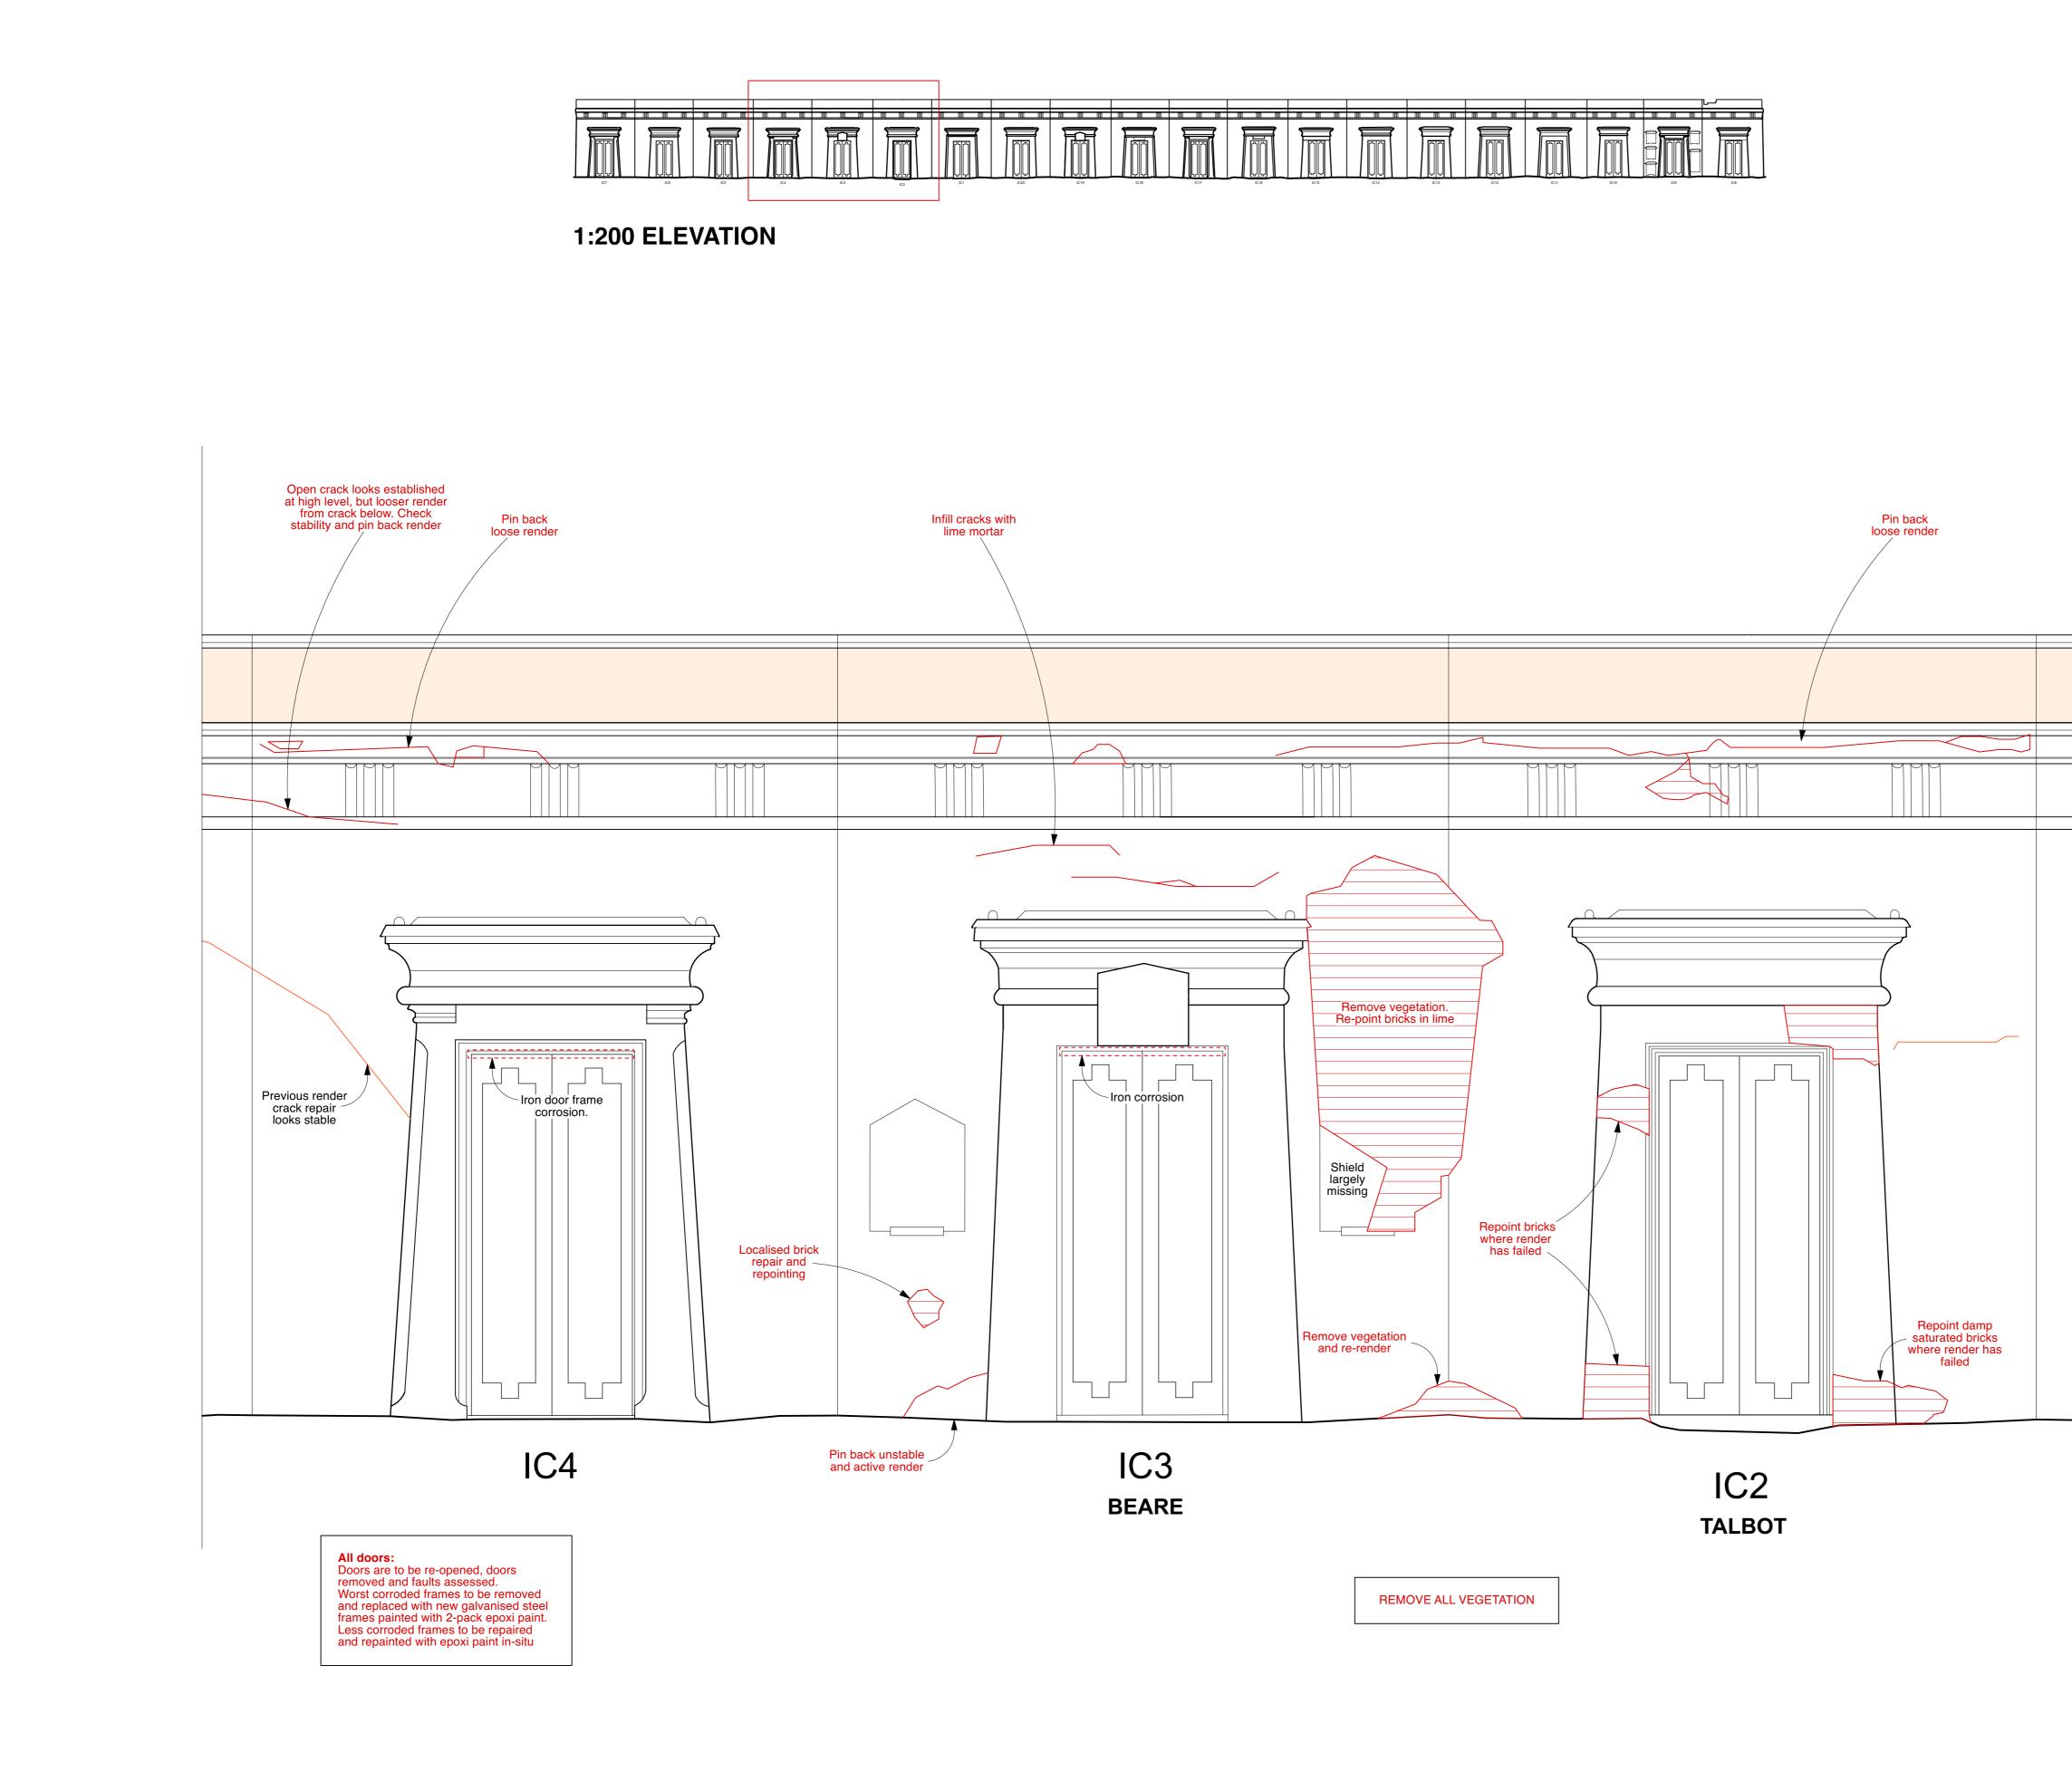

DO NOT SCAI	LE FROM THIS DRAWING.	
All critical dimensions not noted are to be measured on site or referred to architect.		
Notes		
Revisions		
P1 12.07.24	First Issue	
P2 10.09.24	Second Issue	
Drawing Nur	<sup>mber</sup> 1066-10-7-23.2-P2	
Content		
	of Lebanon	
Inner Ring Elevations Proposed		
Scale 1.2	0 AT A1 Date MAY 2024	
1.2		
ысыс	ATE CEMETERY	
піспс		
PROJE	CT 10	
WEST SCOTT	ARCHITECTS	
The Studio, 3A Bedford Park V		
E-mail: studio@wes	stscottarchitects.co.uk	
Key		
Drawing Nur	<sup>mber</sup> 1066-10-7-23.2-P2	

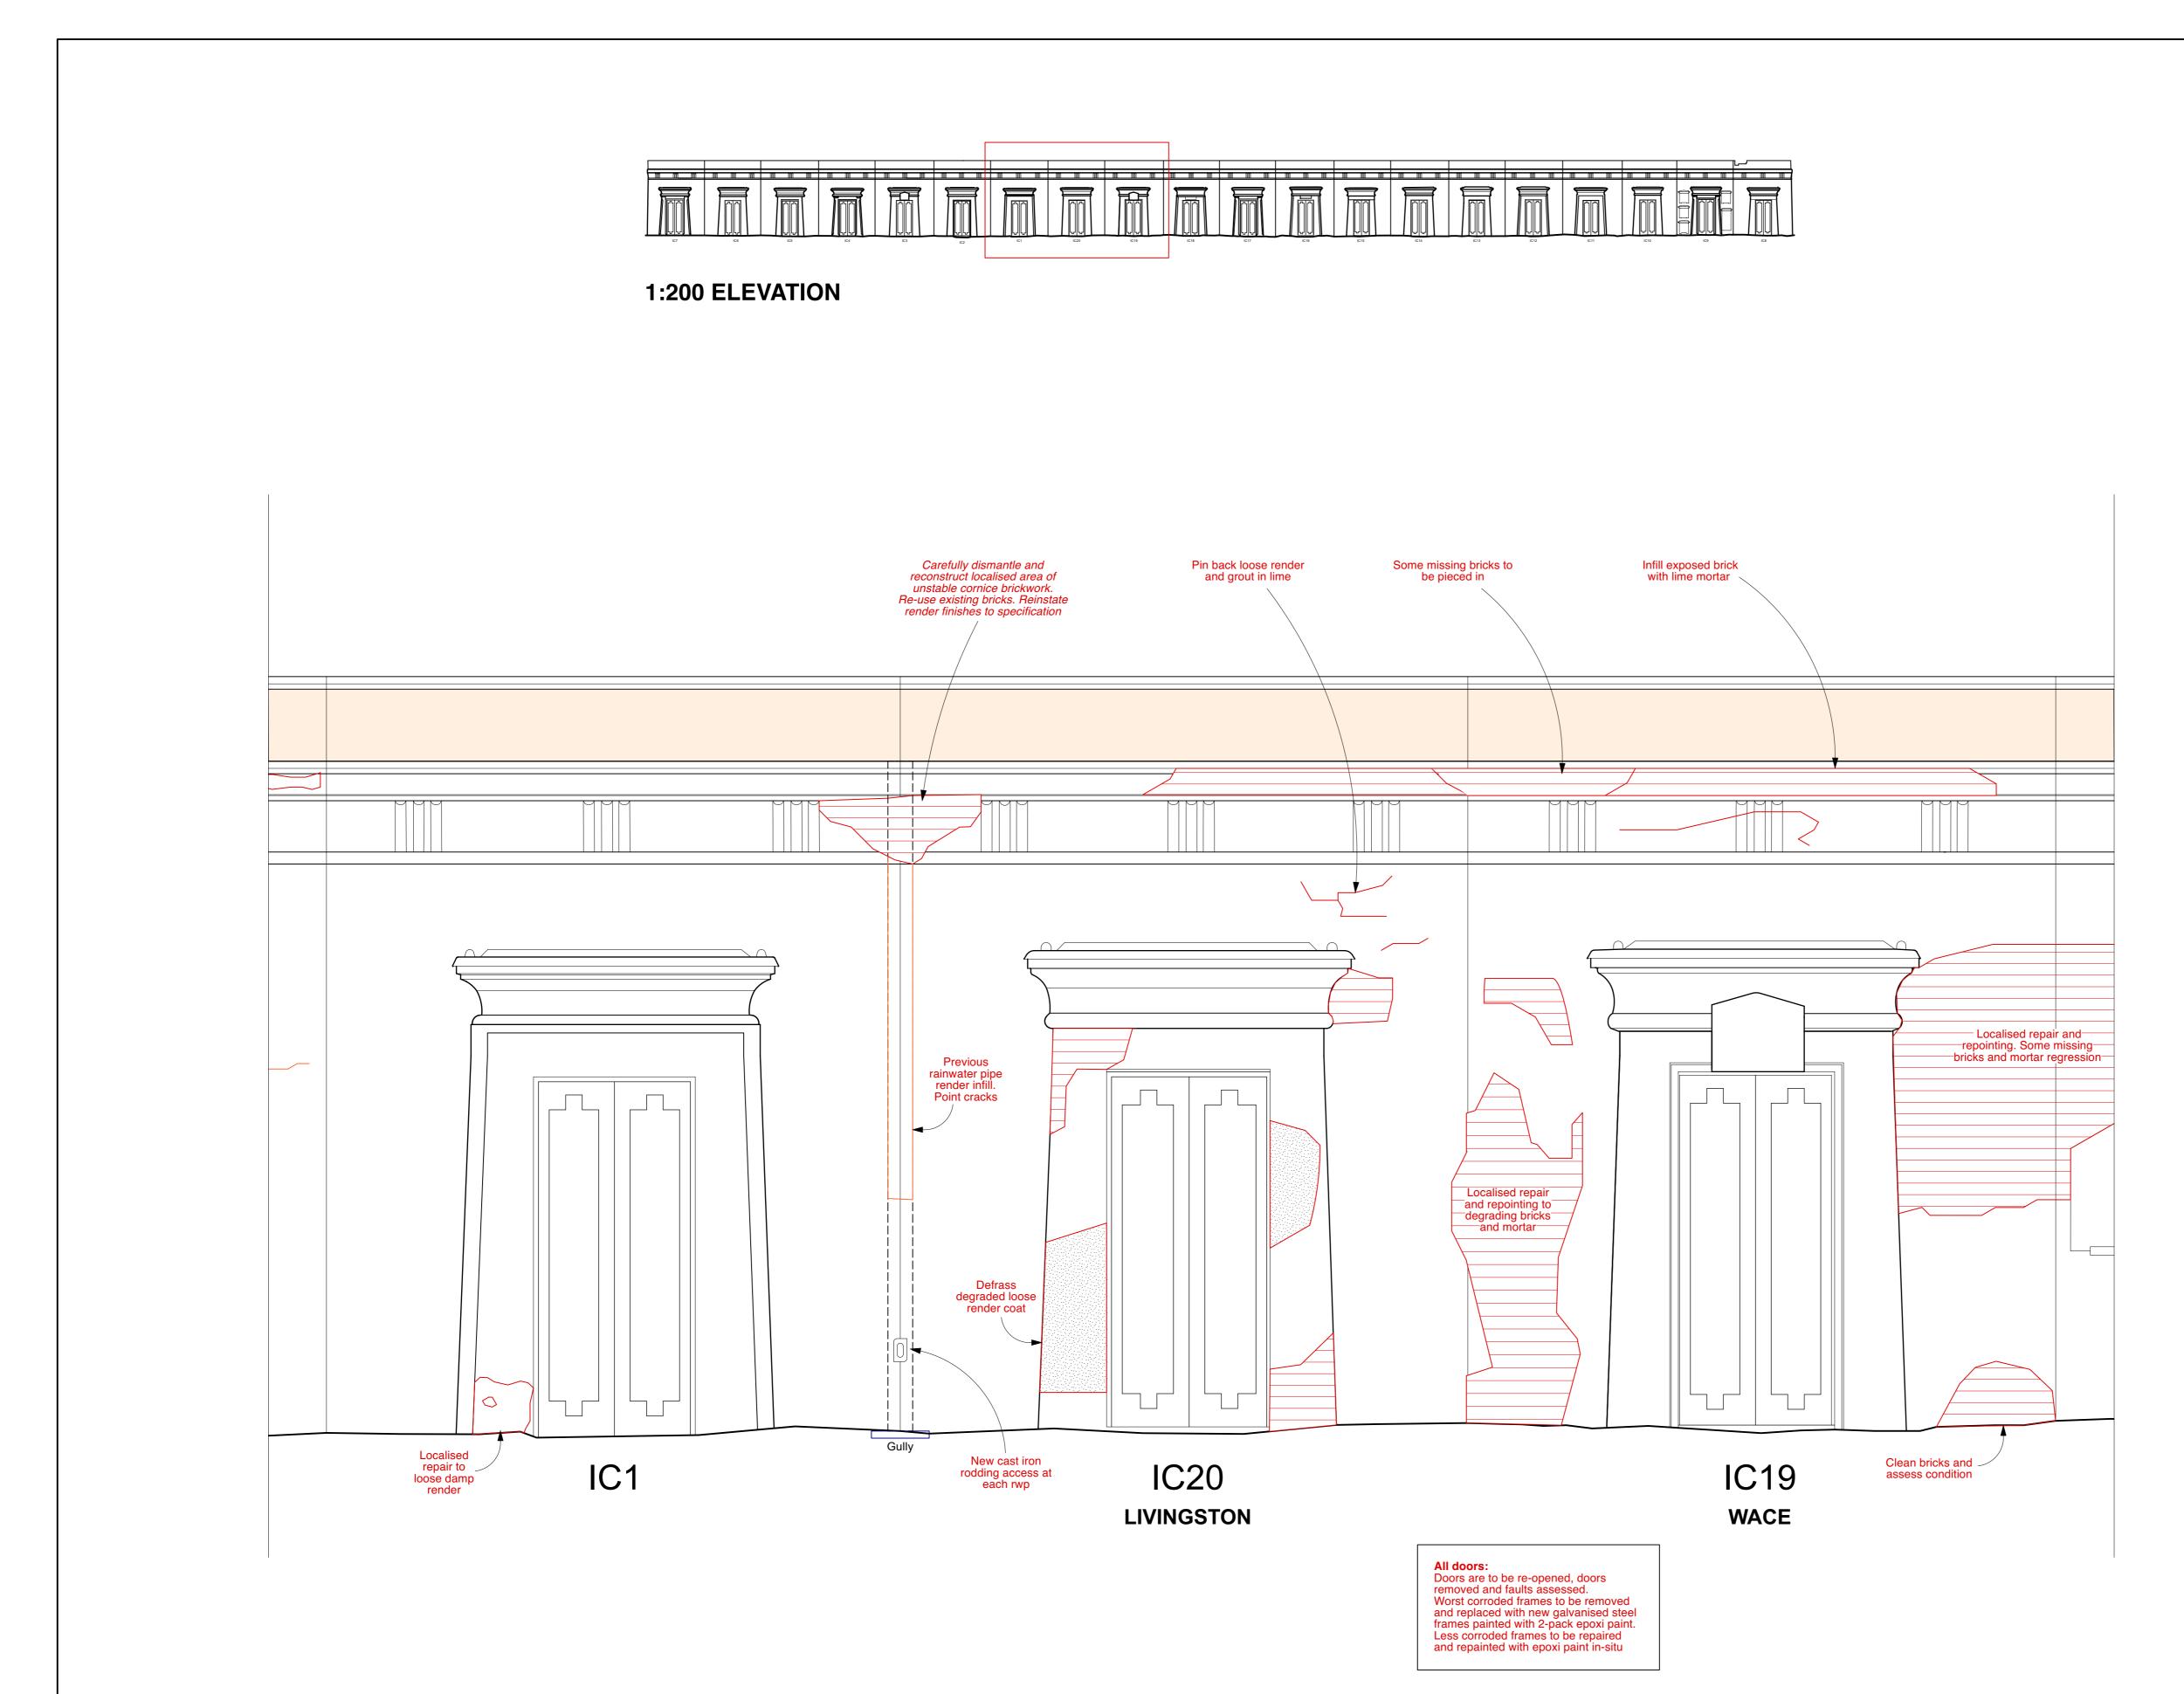


mea	critical dime	ensions not noted are to be	
	All critical dimensions not noted are to be measured on site or referred to architect.		
Note	Notes		
Rev	visions 12.07.24	First Issue	
P2	10.09.24	Second Issue	
_			
_			
D	rawing Nu	<sup>mber</sup> 1066-10-7-23.3-P2	
С	ontent		
c C	Circle c	of Lebanon	
c C	Circle c	of Lebanon ing Elevations Proposed	
c C Ir	Circle c	ing Elevations Proposed	
c C Ir	Circle c nner R	ing Elevations Proposed	
C C II S	Circle c nner R <sup>cale</sup> 1:2	ing Elevations Proposed	
C C II S	Circle c nner R <sup>cale</sup> 1:2	ING Elevations Proposed 0 AT A1 Date MAY 2024	
C C II S	Circle c nner R <sup>cale</sup> 1:2	ing Elevations Proposed 0 AT A1 Date MAY 2024	
C C I S F WE	Circle of nner R cale 1:2 HIGHG PROJE	Ing Elevations Proposed O AT A1 Date MAY 2024 ATE CEMETERY CT 10 ARCHITECTS Bath Road, TEI 020 8995 4275	
C C I S F WE	Circle of nner R cale 1:2 HIGHG PROJE	Ing Elevations Proposed O AT A1 Date MAY 2024 ATE CEMETERY CT 10	
C C I S S F WE: The Bed E-ma	Circle of nner R cale 1:2 HIGHG PROJE	Ing Elevations Proposed 0 AT A1 Date MAY 2024 ATE CEMETERY ATE CEMETERY CT 10 ARCHITECTS ARCHITECTS ABath Road, Tel 020 8995 4275 M4 1LL Fax 020 8742 7186	
C C I S S F WE: The Bed E-ma	Circle of nner R cale 1:2 HIGHG PROJE ST SCOTT Studio, 34 Iford Park V ail: studio@we	Ing Elevations Proposed 0 AT A1 Date MAY 2024 ATE CEMETERY ATE CEMETERY CT 10 ARCHITECTS ARCHITECTS ABath Road, Tel 020 8995 4275 M4 1LL Fax 020 8742 7186	
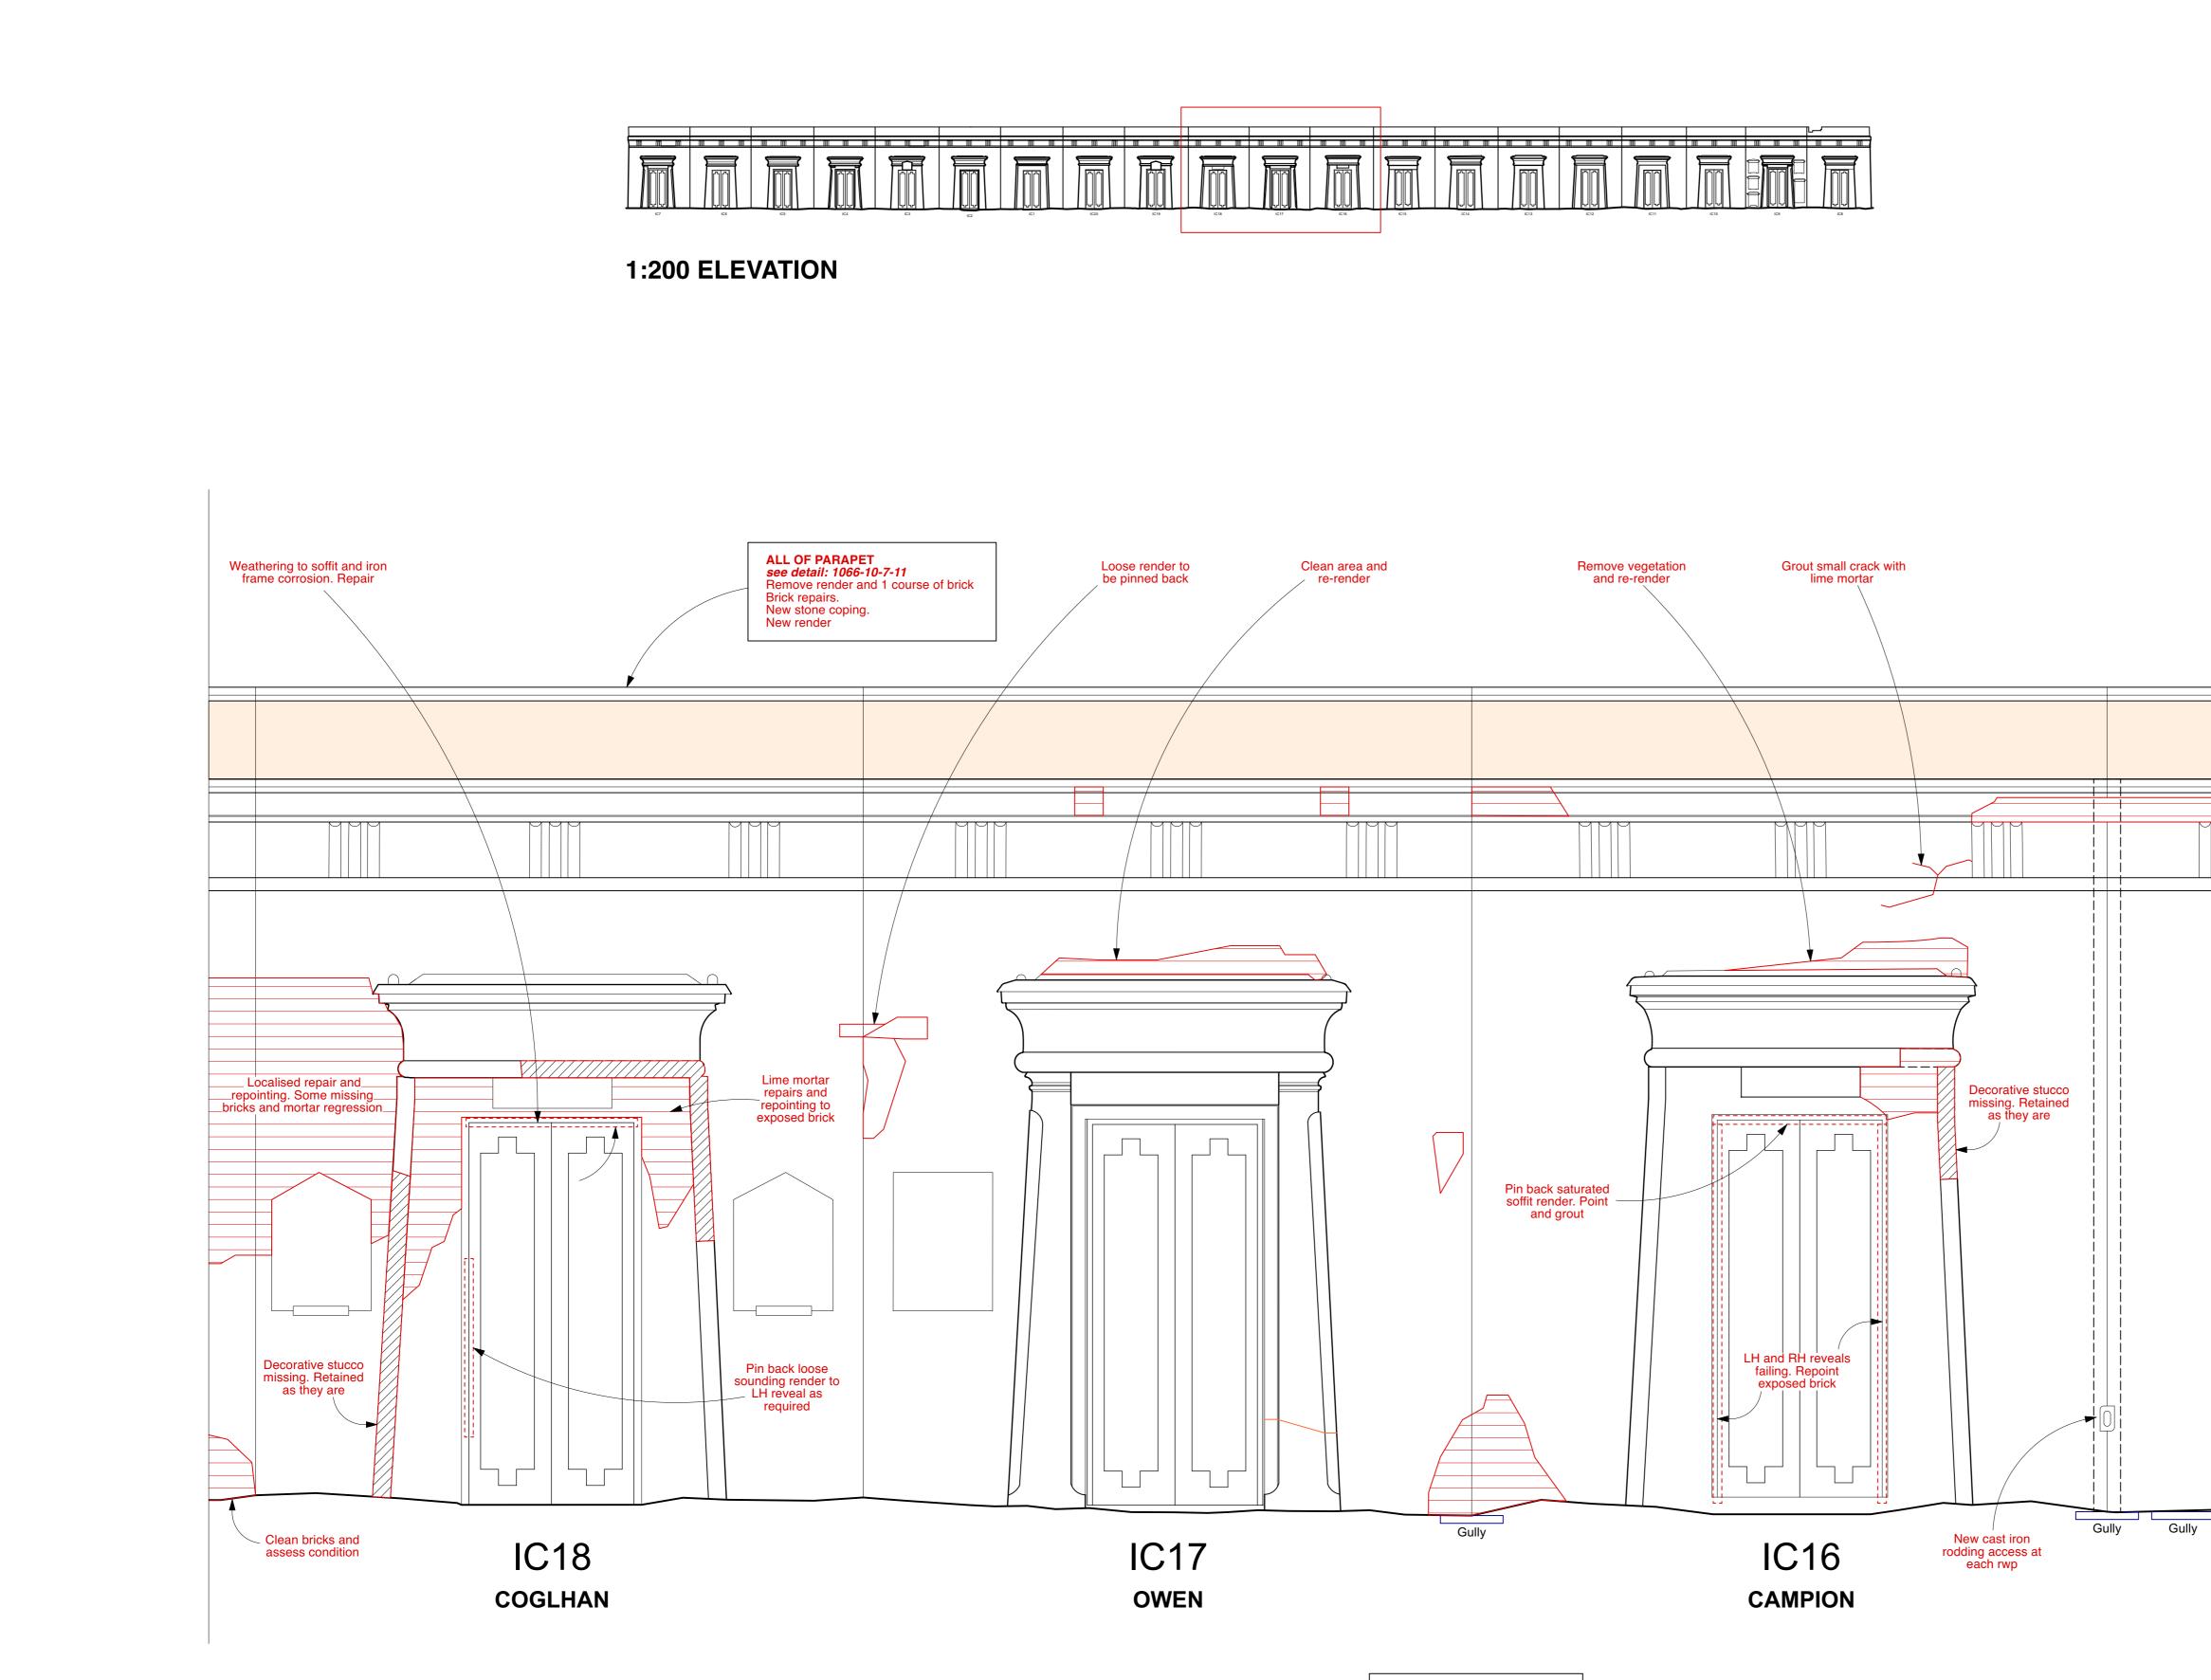


REMOVE ALL VEGETATION


	es		
Rev	isions		
P1 P2	12.07.24 10.09.24	First Issue Second Issue	
Di	rawing Nur	<sup>nber</sup> 1066-10-	7-23.4-P2
C	ontent		
С	ircle o	f Lebanon	-
Ir	nner R	ing Elevation	s Proposec
So	<sup>cale</sup> 1:2	O AT A1 Date	/AY 2024
		ATE CEMET	EKY
Р	'HUJE	CT 10	
The	Studio, 3A	ARCHITECTS Bath Road,	Tel 020 8995 4275
	ford Park \ il: studio@wes	stscottarchitects.co.uk	Fax 020 8742 7186
Ke	әу		


5	m
	_

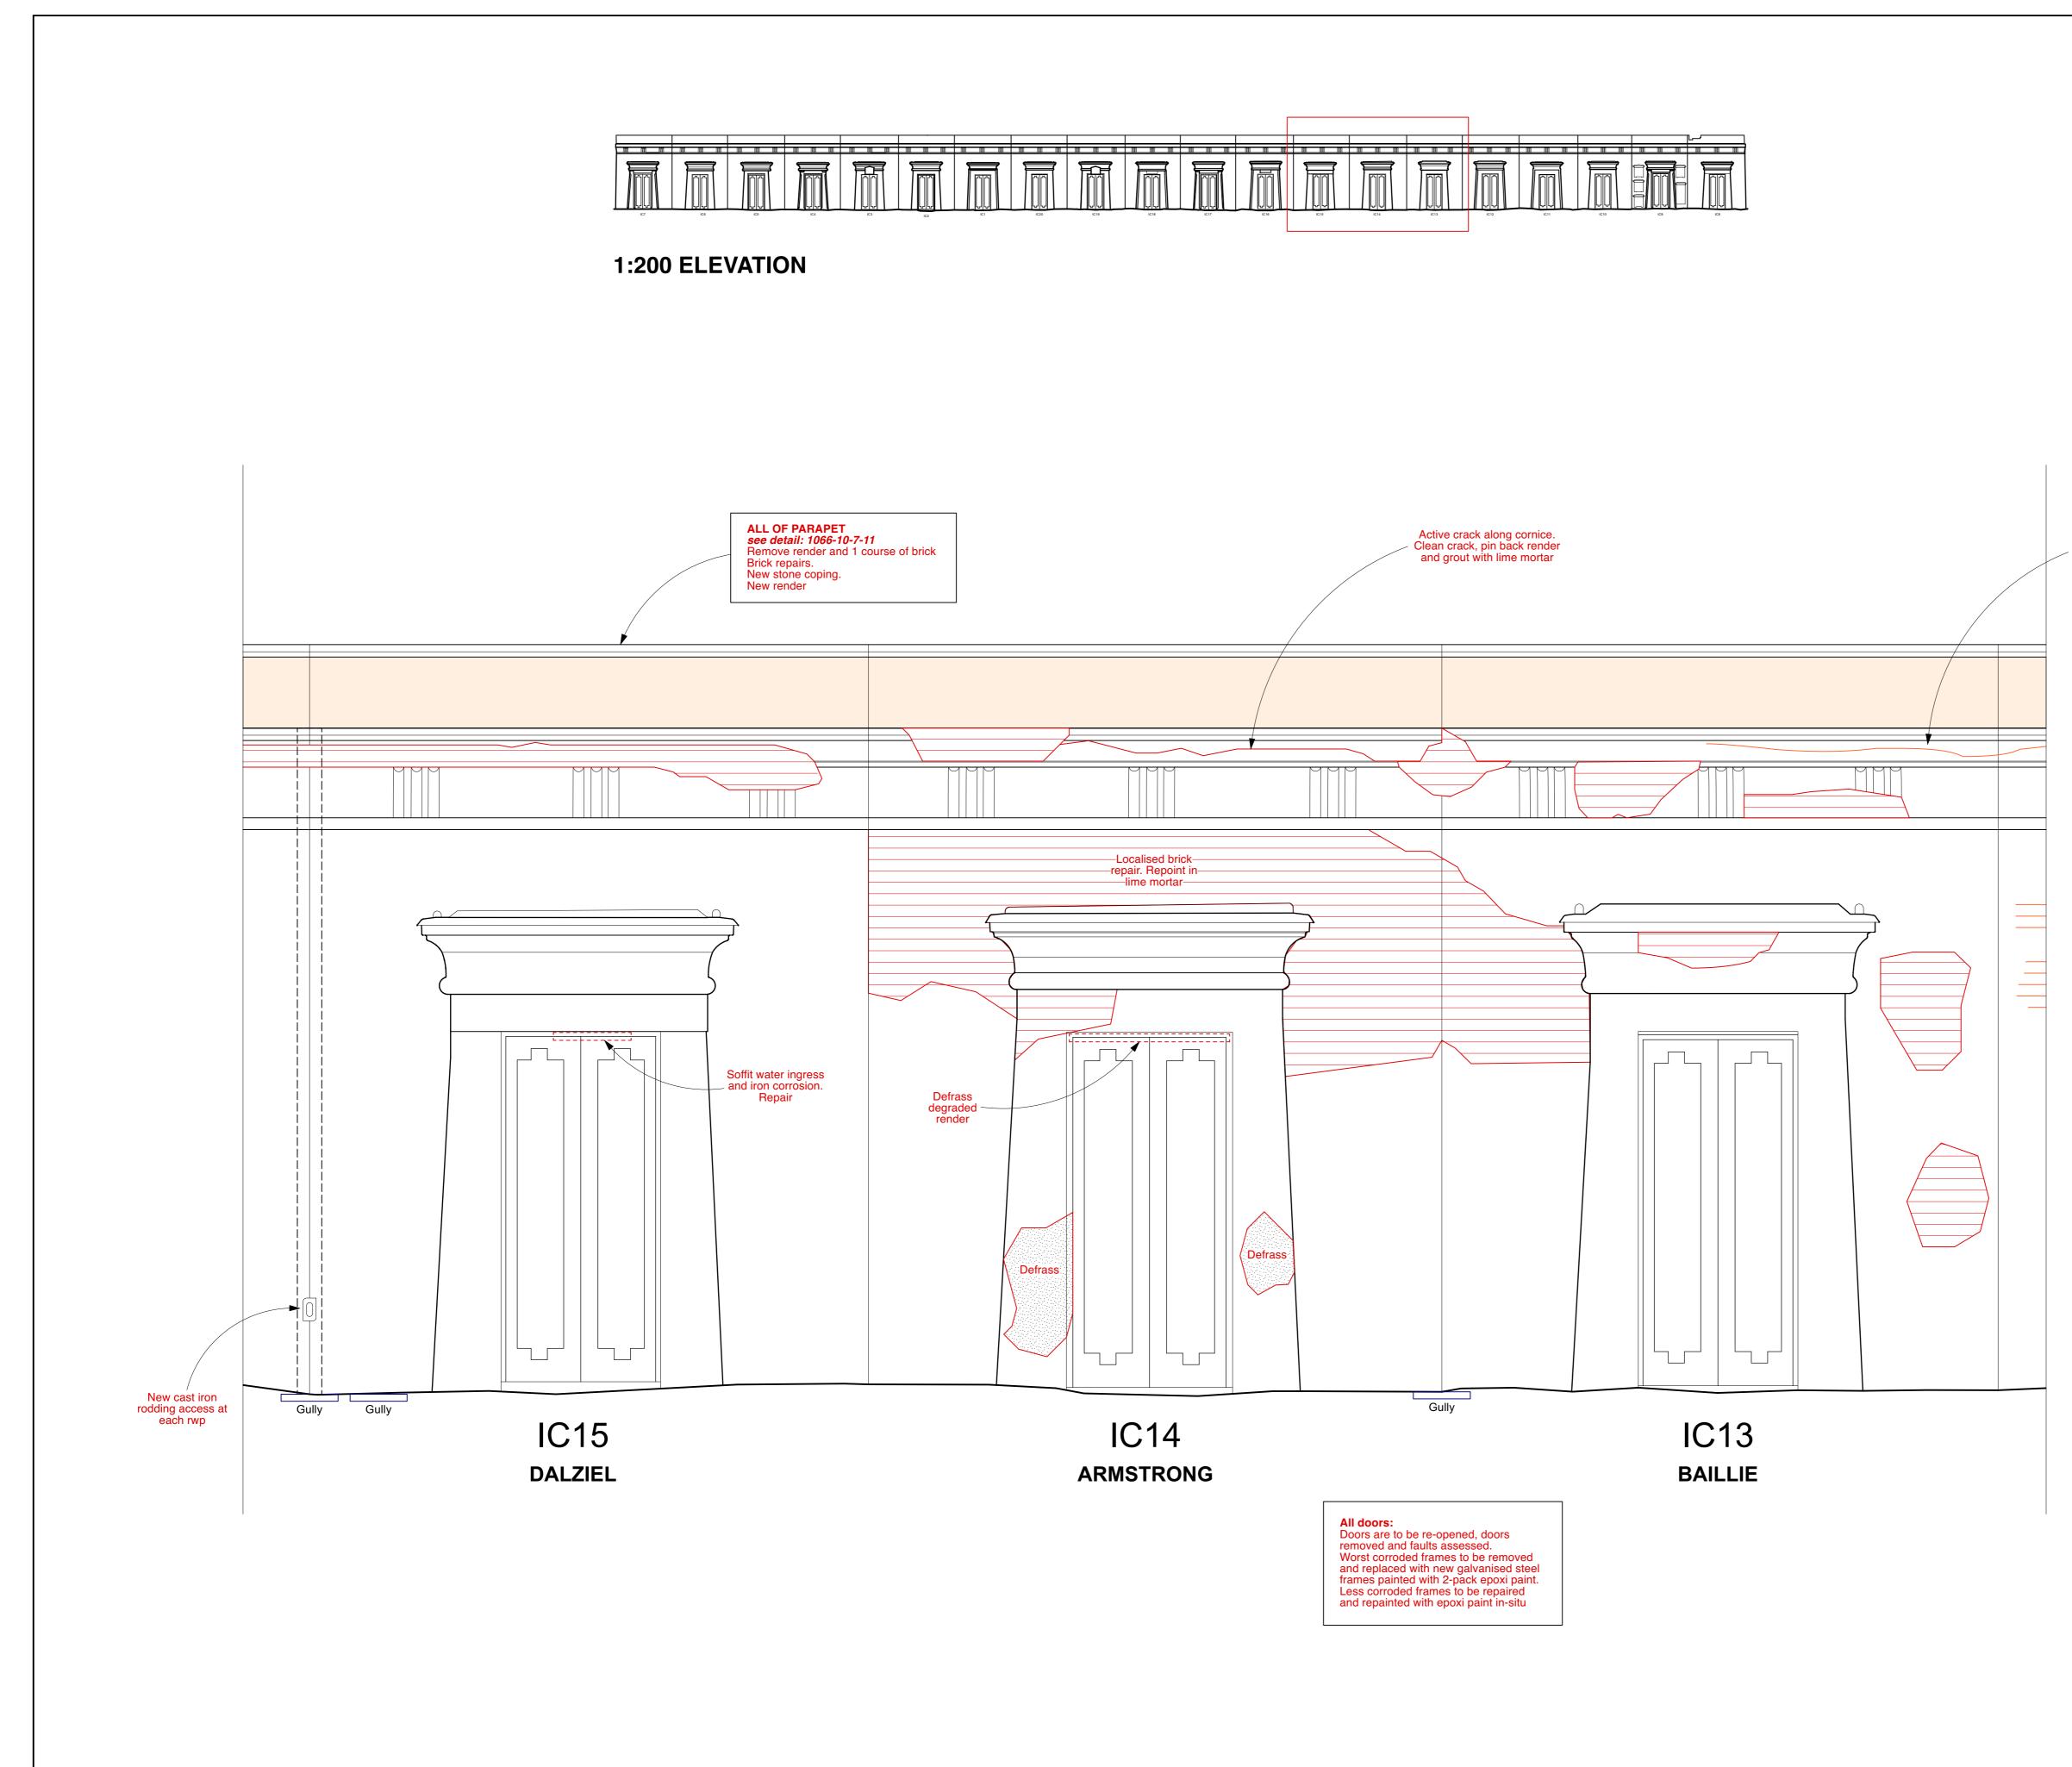



	DO NOT SCALE FROM THIS DRAWING.		
	All critical dimensions not noted are to be measured on site or referred to architect.		
	Notes		
During receive to doop	Revisions		
Previous repairs to deep crack. Retained as they are	P1         12.07.24         First Issue           P2         10.09.24         Second Issue		
	Drawing Number 1066-10-7-23.5-P2		
	Content Circle of Lebanon		
	Inner Ring Elevations Proposed		
	Scale 1:20 AT A1 Date MAY 2024		
	HIGHGATE CEMETERY		
	PROJECT 10		
	WEST SCOTT ARCHITECTS The Studio, 3A Bath Road, Bedford Park W4 1LLTel 020 8995 4275 Fax 020 8742 7186E-mail: studio@westscottarchitects.co.ukFax 020 8742 7186		
	Кеу		
	Drawing Number 1066-10-7-23.5-P2		
5m	1000-10-7-23.3-F2		

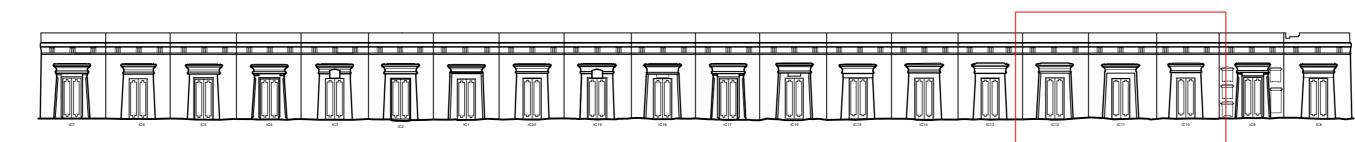

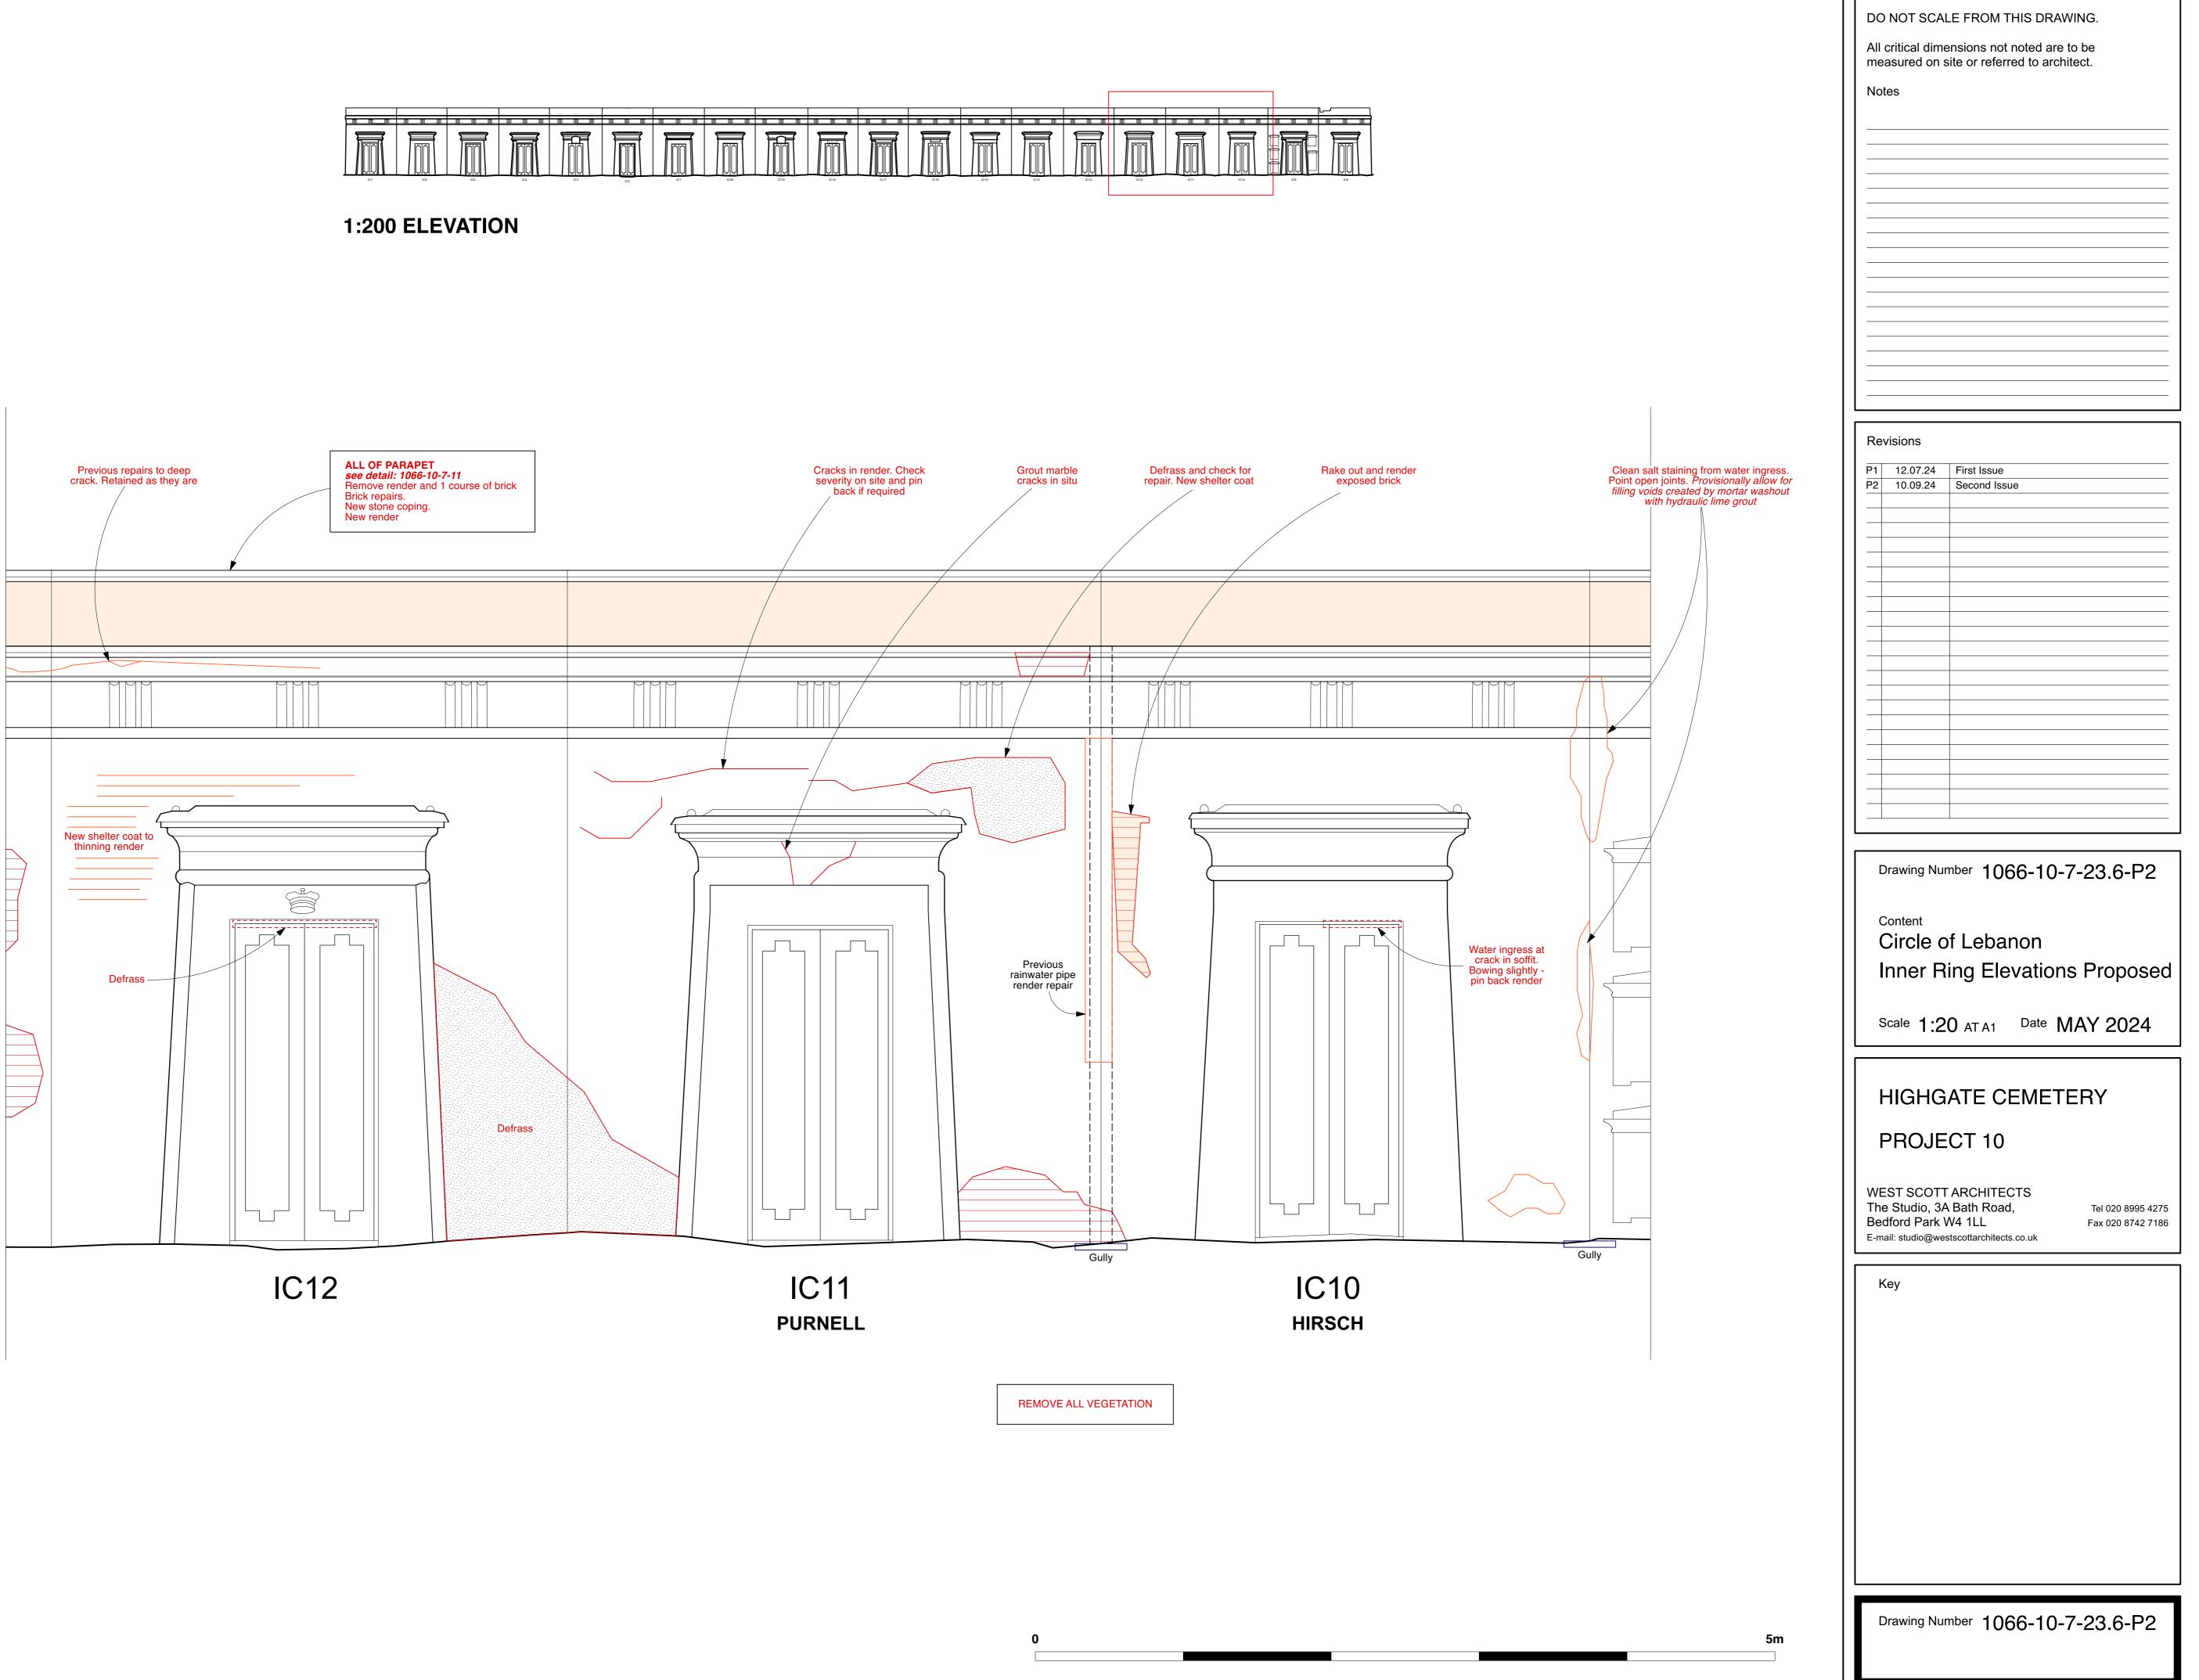

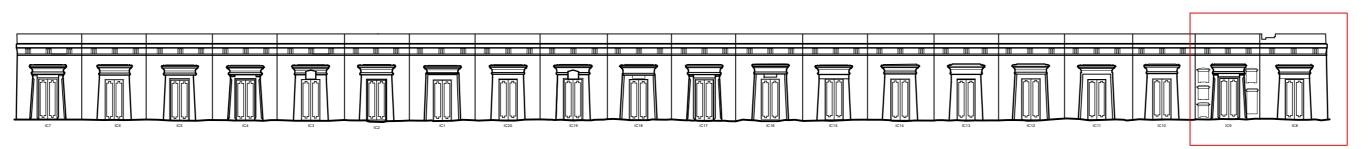


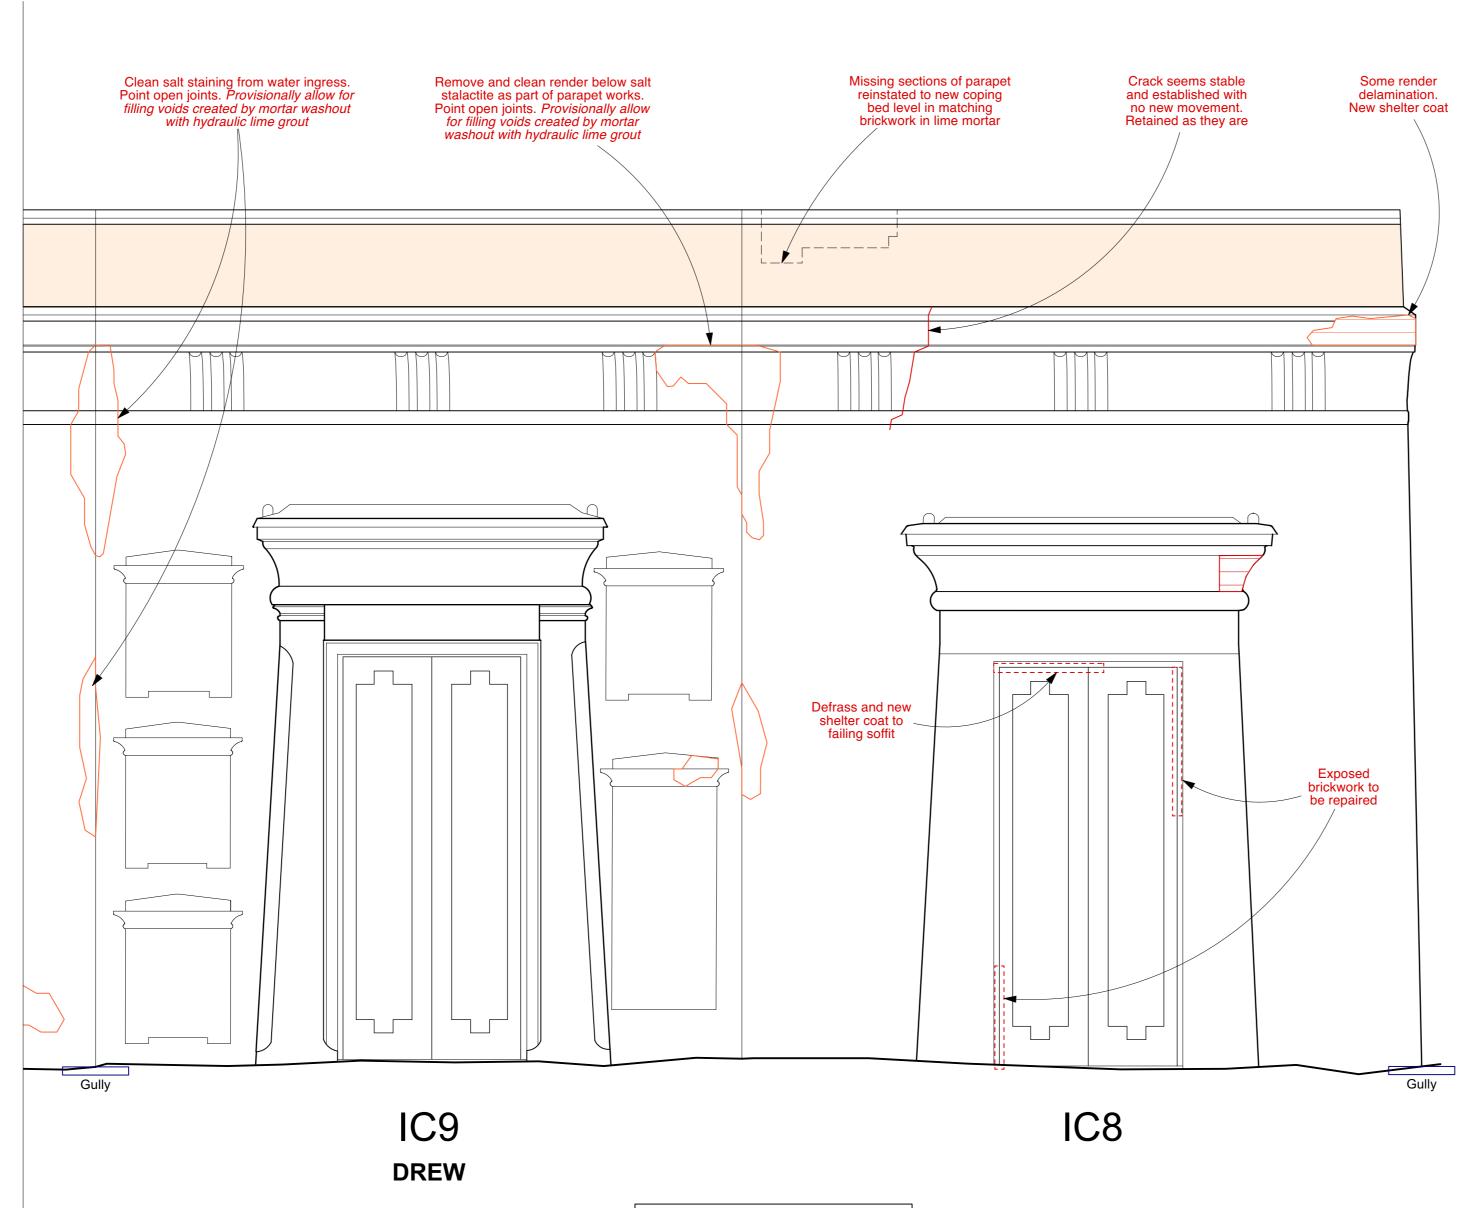


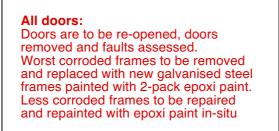


0


All (	DO NOT SCALE FROM THIS DRAWING. All critical dimensions not noted are to be		
measured on site or referred to architect.			
Rev	/isions 12.07.24	Firet Issue	
P2	10.09.24	First Issue Second Issue	
D	Prawing Nu	<sup>mber</sup> 1066-10-7	-23.7-P2
	Content		
		of Lebanon ling Elevations	Proposed
	<sup>cale</sup> 1:2	O AT A1 Date M	AY 2024
ŀ	HGHG	ATE CEMETE	RY
F	PROJE	CT 10	
The Bec	WEST SCOTT ARCHITECTS The Studio, 3A Bath Road, Bedford Park W4 1LLTel 020 8995 4275 Fax 020 8742 7186E-mail: studio@westscottarchitects.co.ukFax 020 8742 7186		
Кеу			

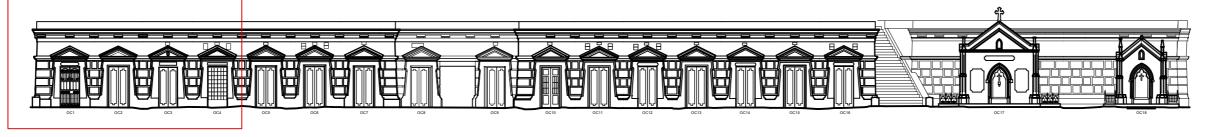

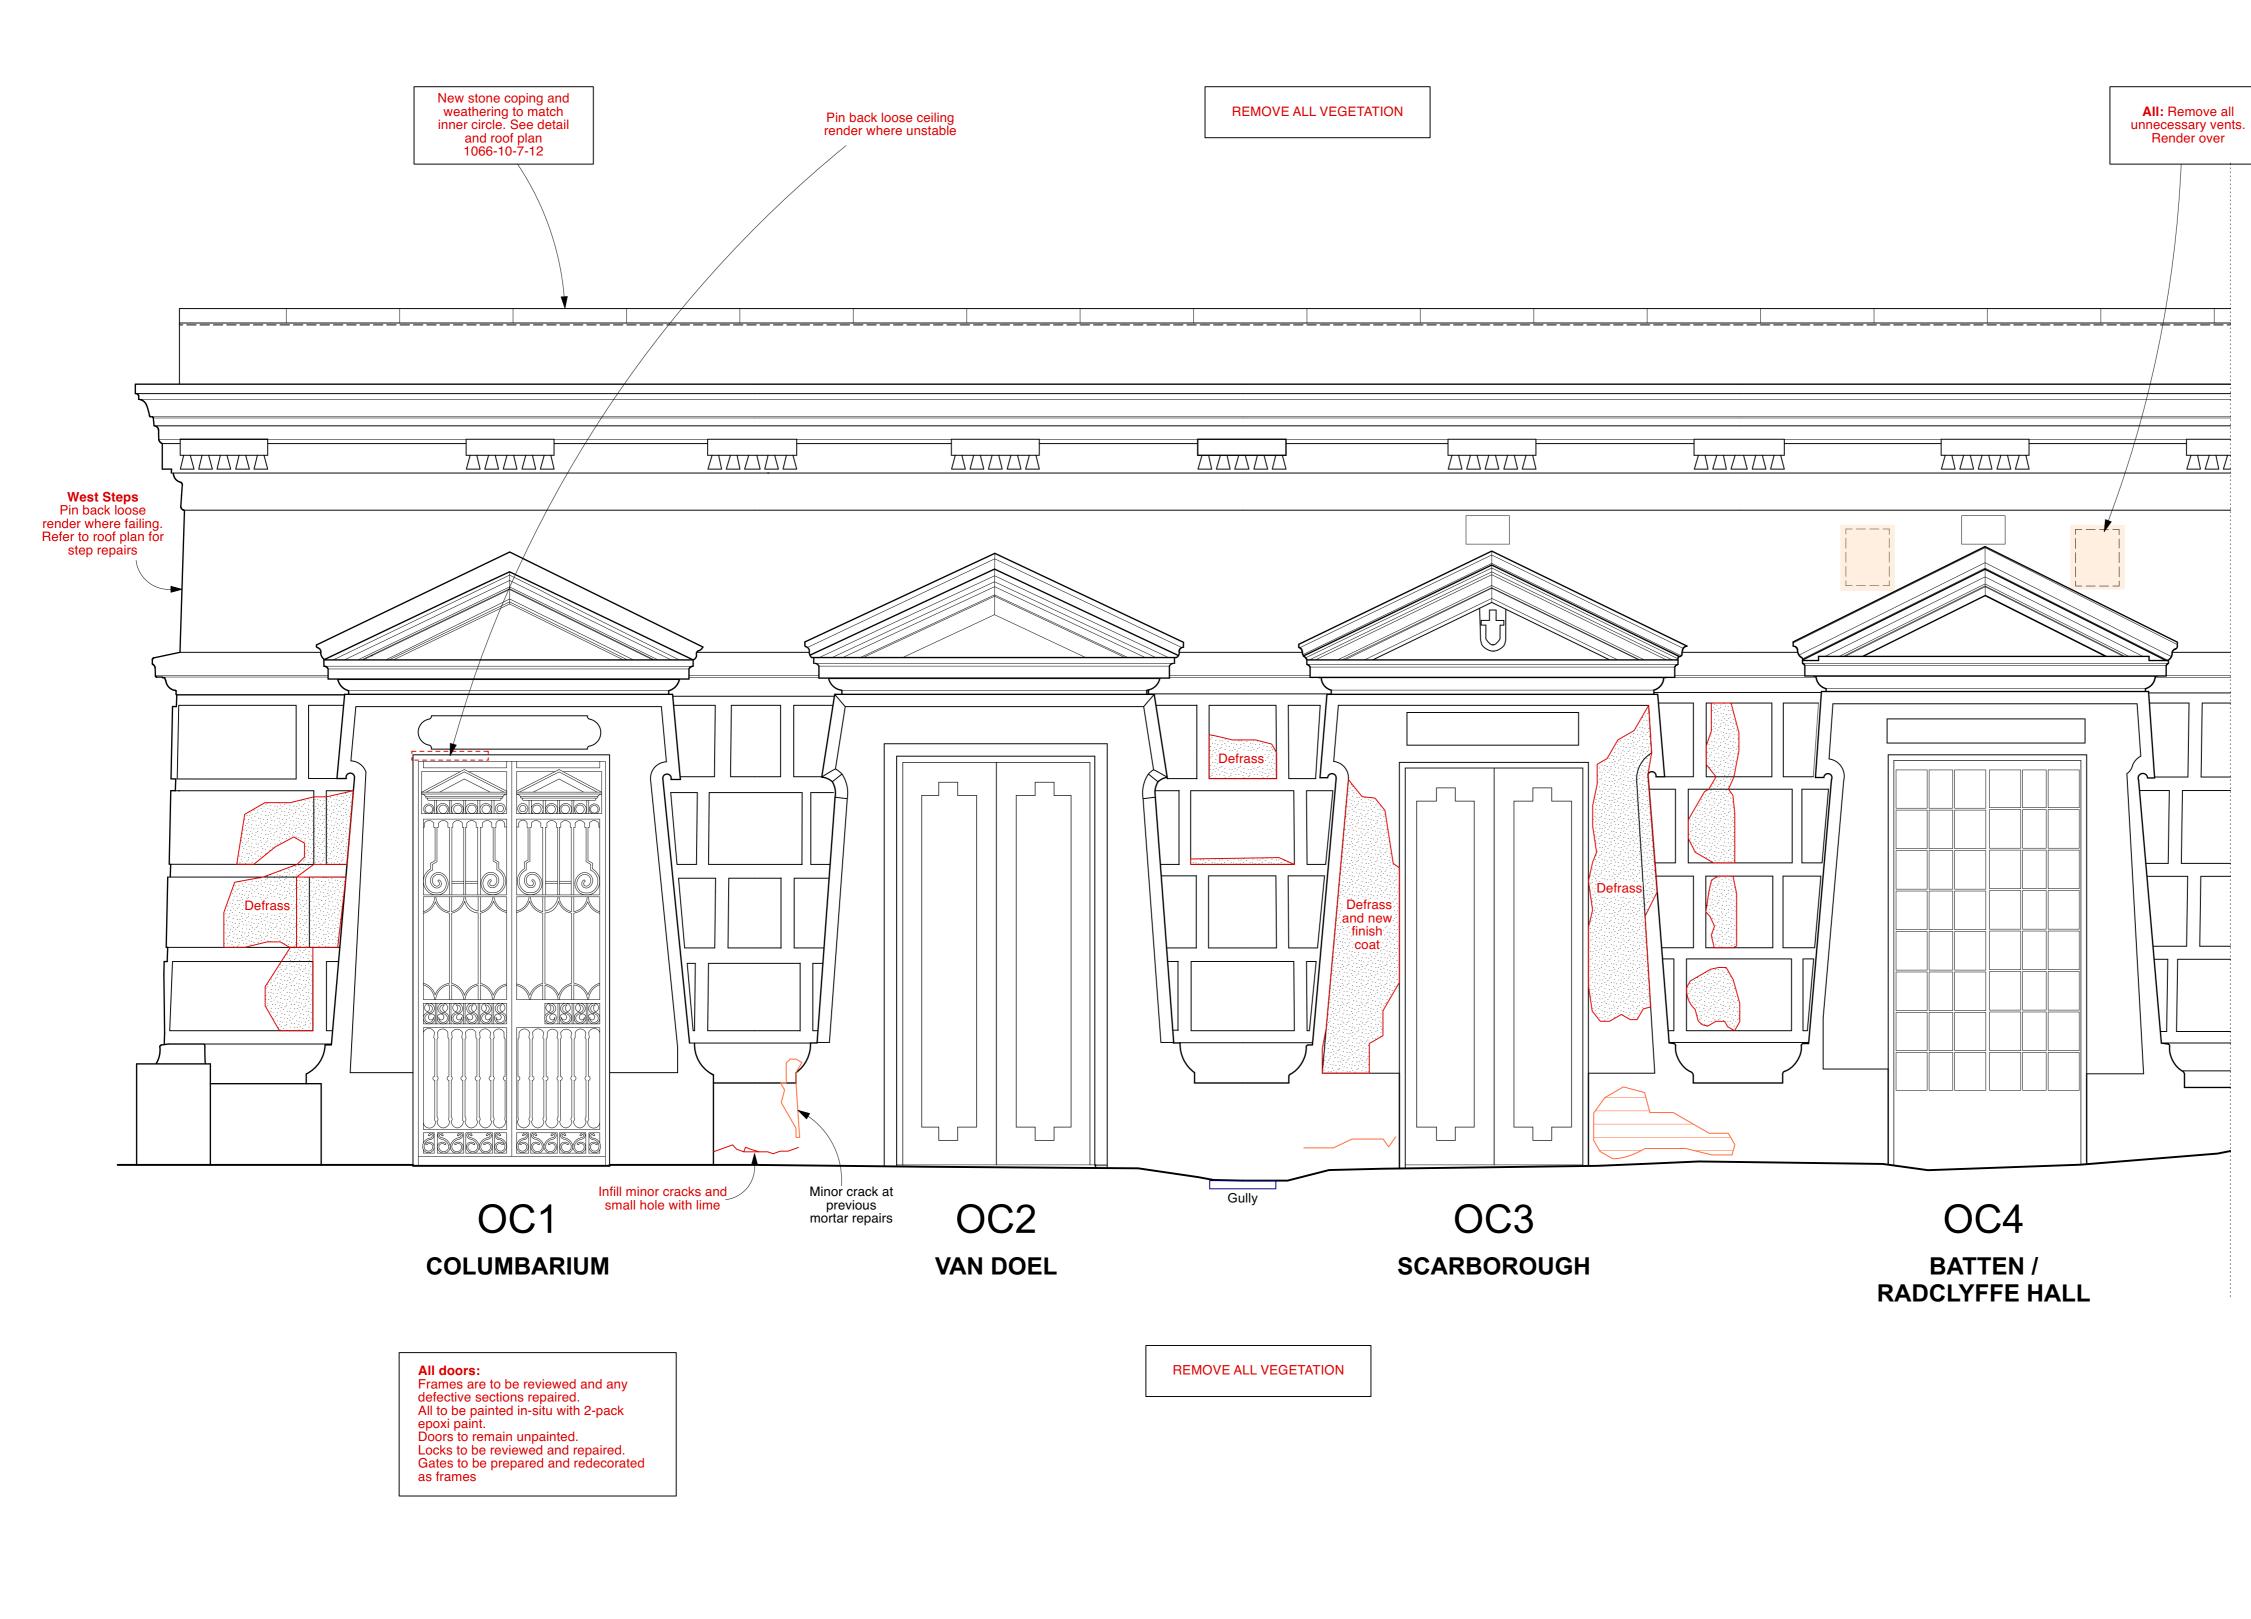

All critical dimensions not noted are to be measured on site or referred to architect. Notes
Revisions
P1         12.07.24         First Issue           P2         10.09.24         Second Issue
Drawing Number 1066-10-7-24.1-P2
Content
Circle of Lebanon Outer Ring Elevations Prop
Scale 1:20 AT A1 Date MAY 2024
HIGHGATE CEMETERY
PROJECT 10
WEST SCOTT ARCHITECTSThe Studio, 3A Bath Road,Bedford Park W4 1LLFax 020 8742 7186
E-mail: studio@westscottarchitects.co.uk Key

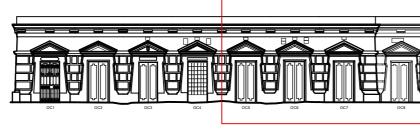

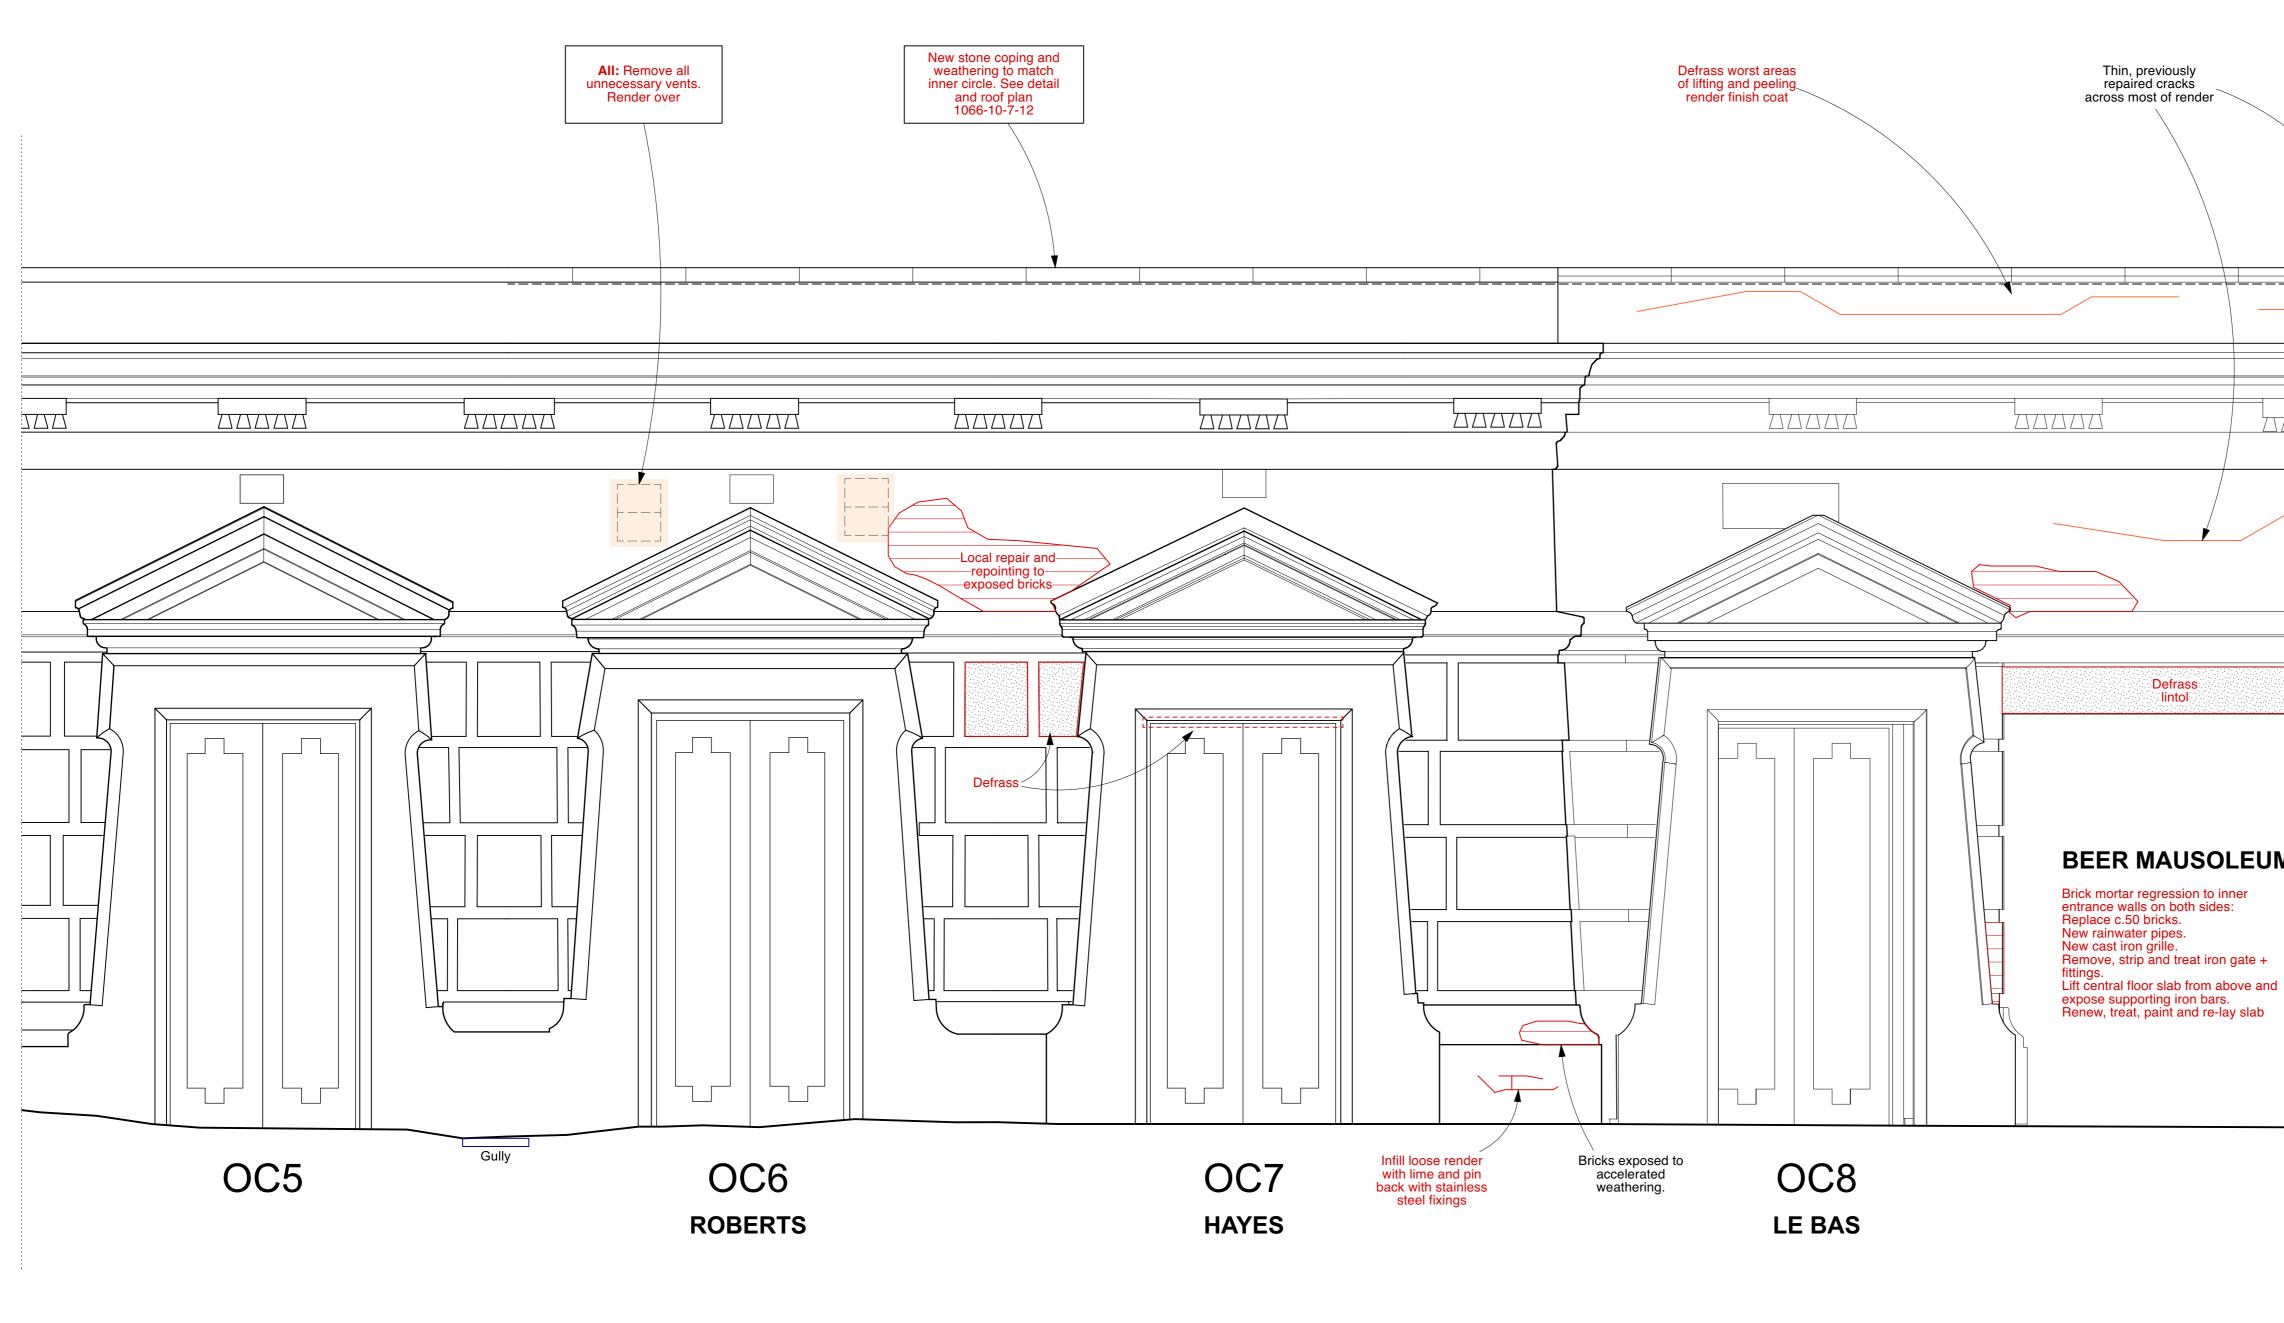


# 

All doors: Frames are to be reviewed and any defective sections repaired. All to be painted in-situ with 2-pack epoxi paint. Doors to remain unpainted. Locks to be reviewed and repaired. Gates to be prepared and redecorated as frames

			DO NOT SCALE FROM THIS DRAWING. All critical dimensions not noted are to be measured on site or referred to architect. Notes
Thin, previously repaired cracks across most of render			
			P1         12.07.24         First Issue           P2         10.09.24         Second Issue
Defrass         Intol         Defrass         Intol         BEER MAUSOL         Brick mortar regression to innentrance walls on both sides:         Replace c.50 bricks.         New rainwater pipes.         New cast iron grille.         Remove, strip and treat iron grittings.         Lift central floor slab from abce expose supporting iron bars.         Renew, treat, paint and re-lay	gate +		Drawing Number 1066-10-7-24.2-P2 Content Circle of Lebanon Outer Ring Elevations Prop Scale 1:20 AT A1 Date MAY 2024
			<section-header>         HIGHGATE CEMETERY project 10         VEST SCOTT ARCHITECTS Te Studio, 3A Bath Road, 2000 Park W4 1LL       E1020 8995 4275 2000 8742 7105         E-mail: studio@westscottarchitects.co.uk       Studio 800 800 800</section-header>
		5m	Drawing Number 1066-10-7-24.2-P2



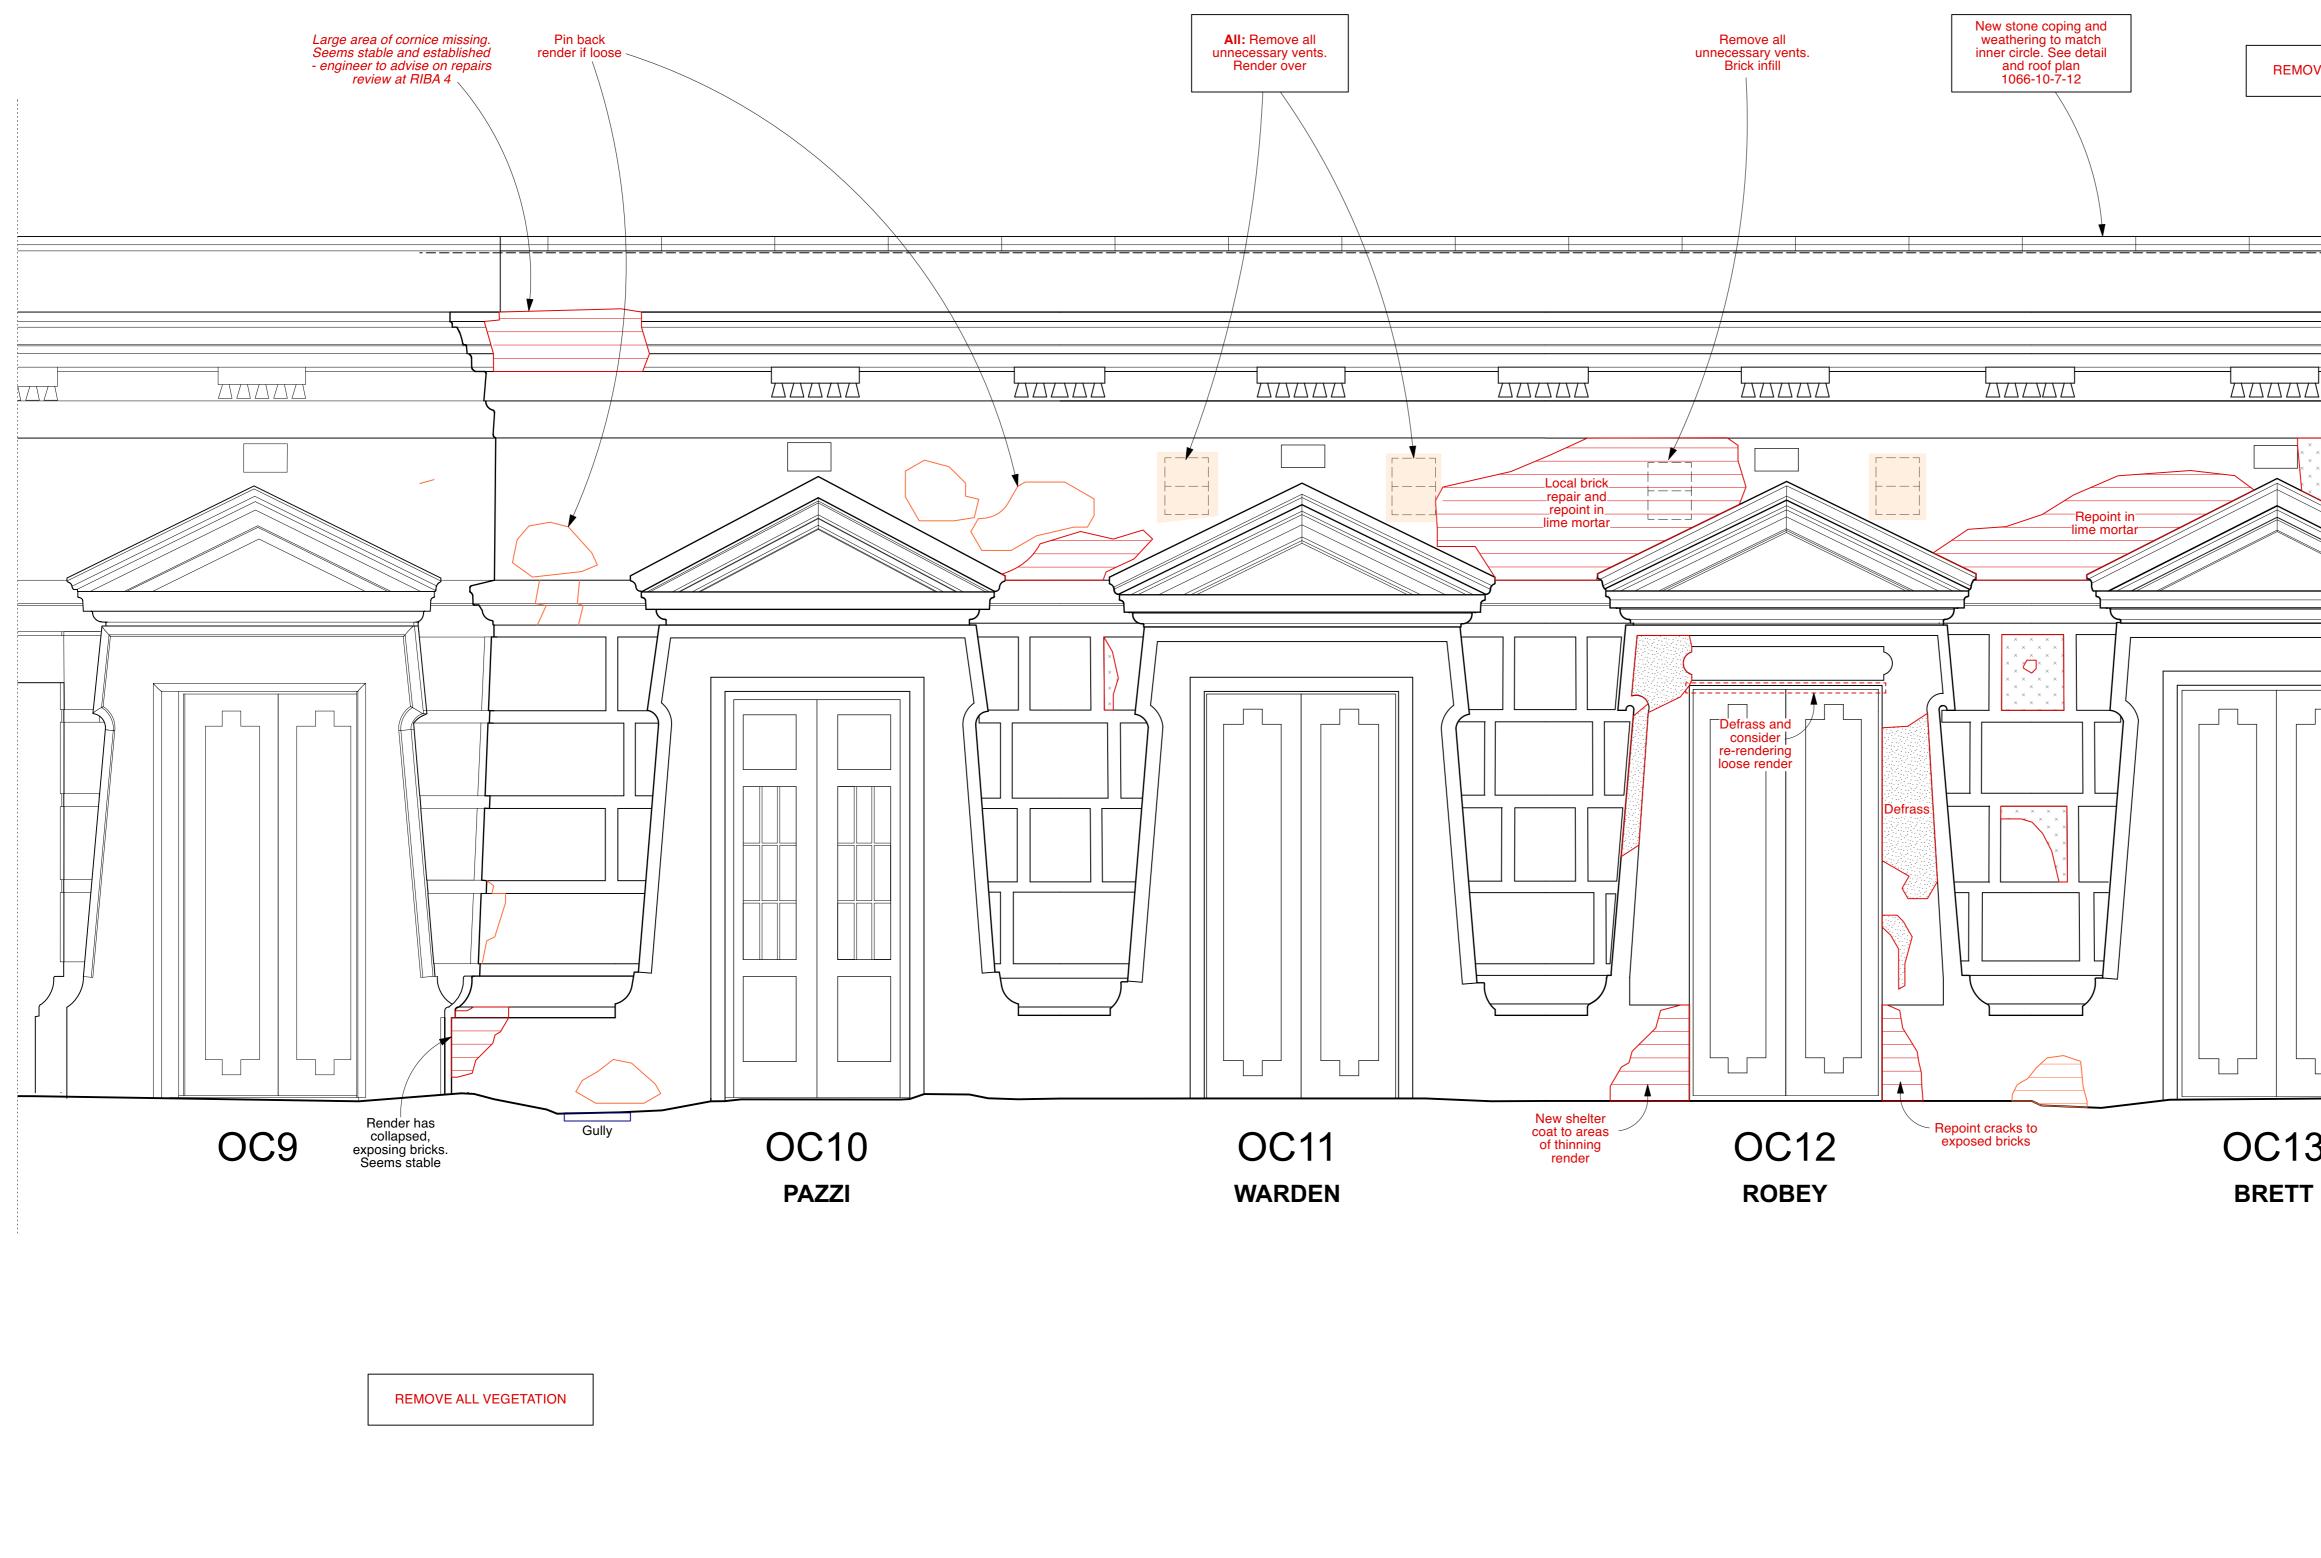

	· · · · · · · · · · · · · · · · · · ·
	DO NOT SCALE FROM THIS DRAWING.
	All critical dimensions not noted are to be
	measured on site or referred to architect.
	Notes
VE ALL VEGETATION	Devisions
	Revisions
	P1         12.07.24         First Issue           P2         10.09.24         Second Issue
* × × × × × × × × × × × × × × × × × × ×	
<ul> <li>* * * * * Large area of exposed *</li> <li>* * * * substrate. Looks solid,</li> <li>* * * * but consider re-render.</li> </ul>	
<pre>x * x * x * or finish coat protection * x * x * following preparation x *</pre>	
	Drawing Number 1066-10-7-24.3-P2
	5 1000 10 7 24.0 T 2
	Content
	Circle of Lebanon
	Outer Ring Elevations Prop
	Scale 1:20 AT A1 Date MAY 2024
	HIGHGATE CEMETERY
	PROJECT 10
	WEST SCOTT ARCHITECTS
	The Studio, 3A Bath Road,Tel 020 8995 4275
	Bedford Park W4 1LLFax 020 8742 7186E-mail: studio@westscottarchitects.co.uk
3	
	Кеу
	Drawing Number 1066-10-7-24.3-P2
5m	