

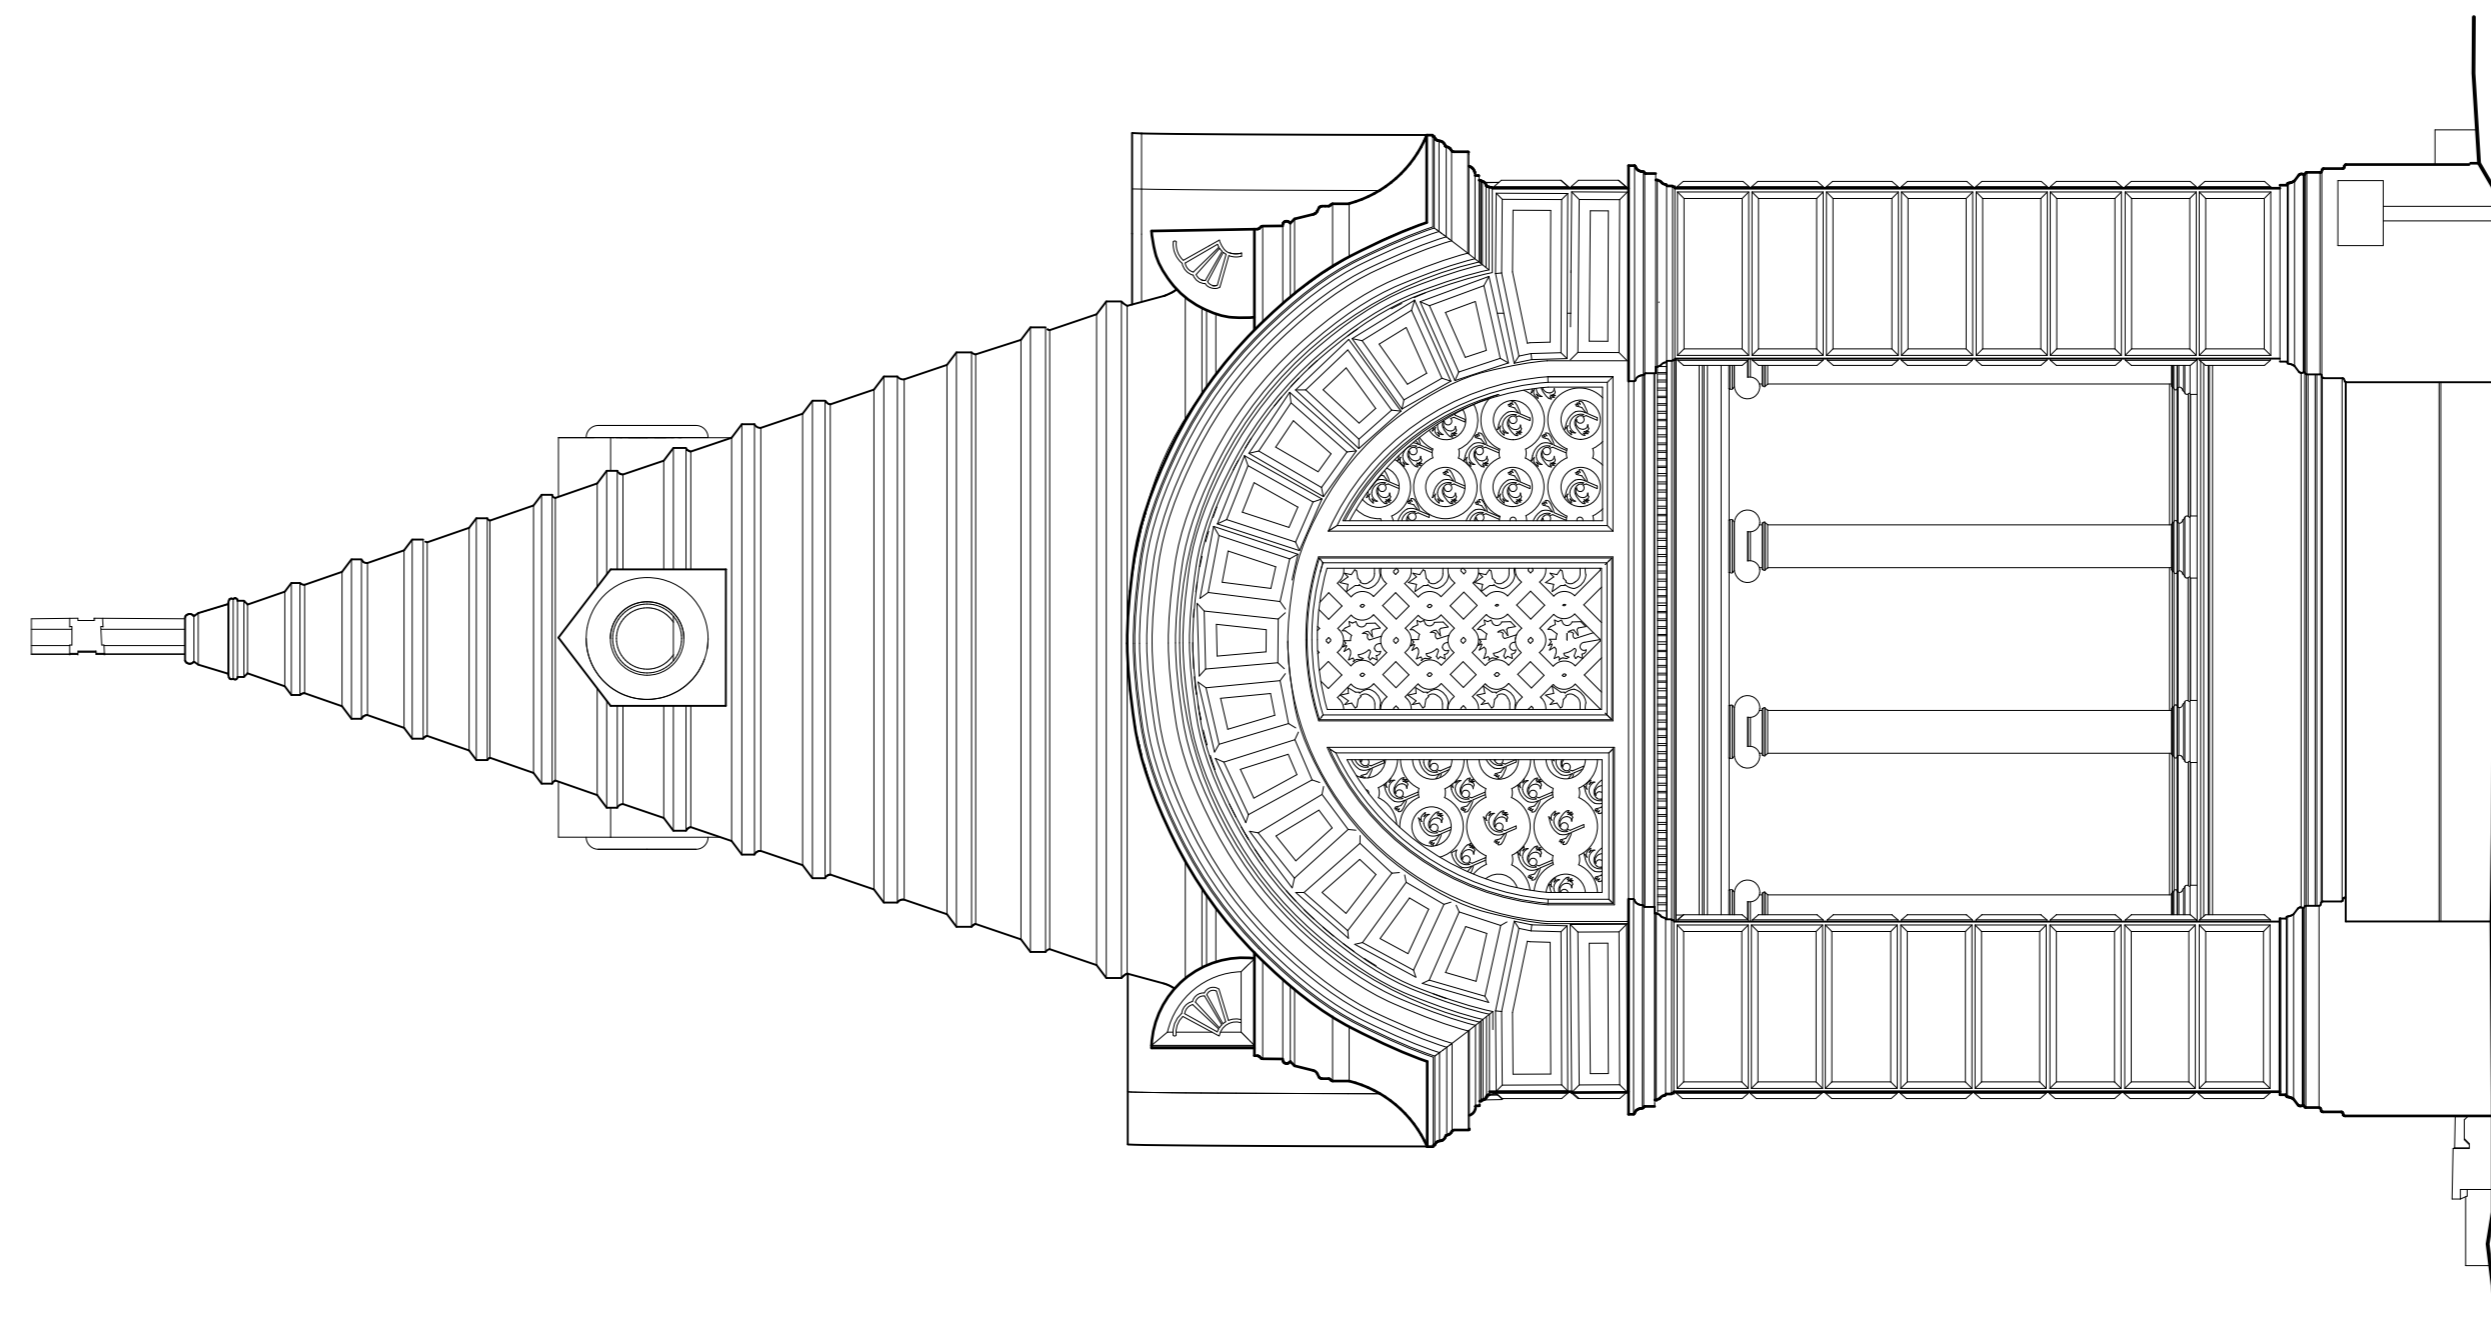



GROUND FLOOR PLAN

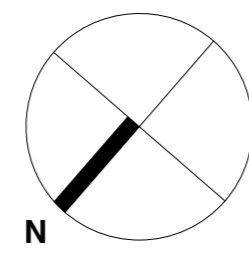

ELEVATION 4

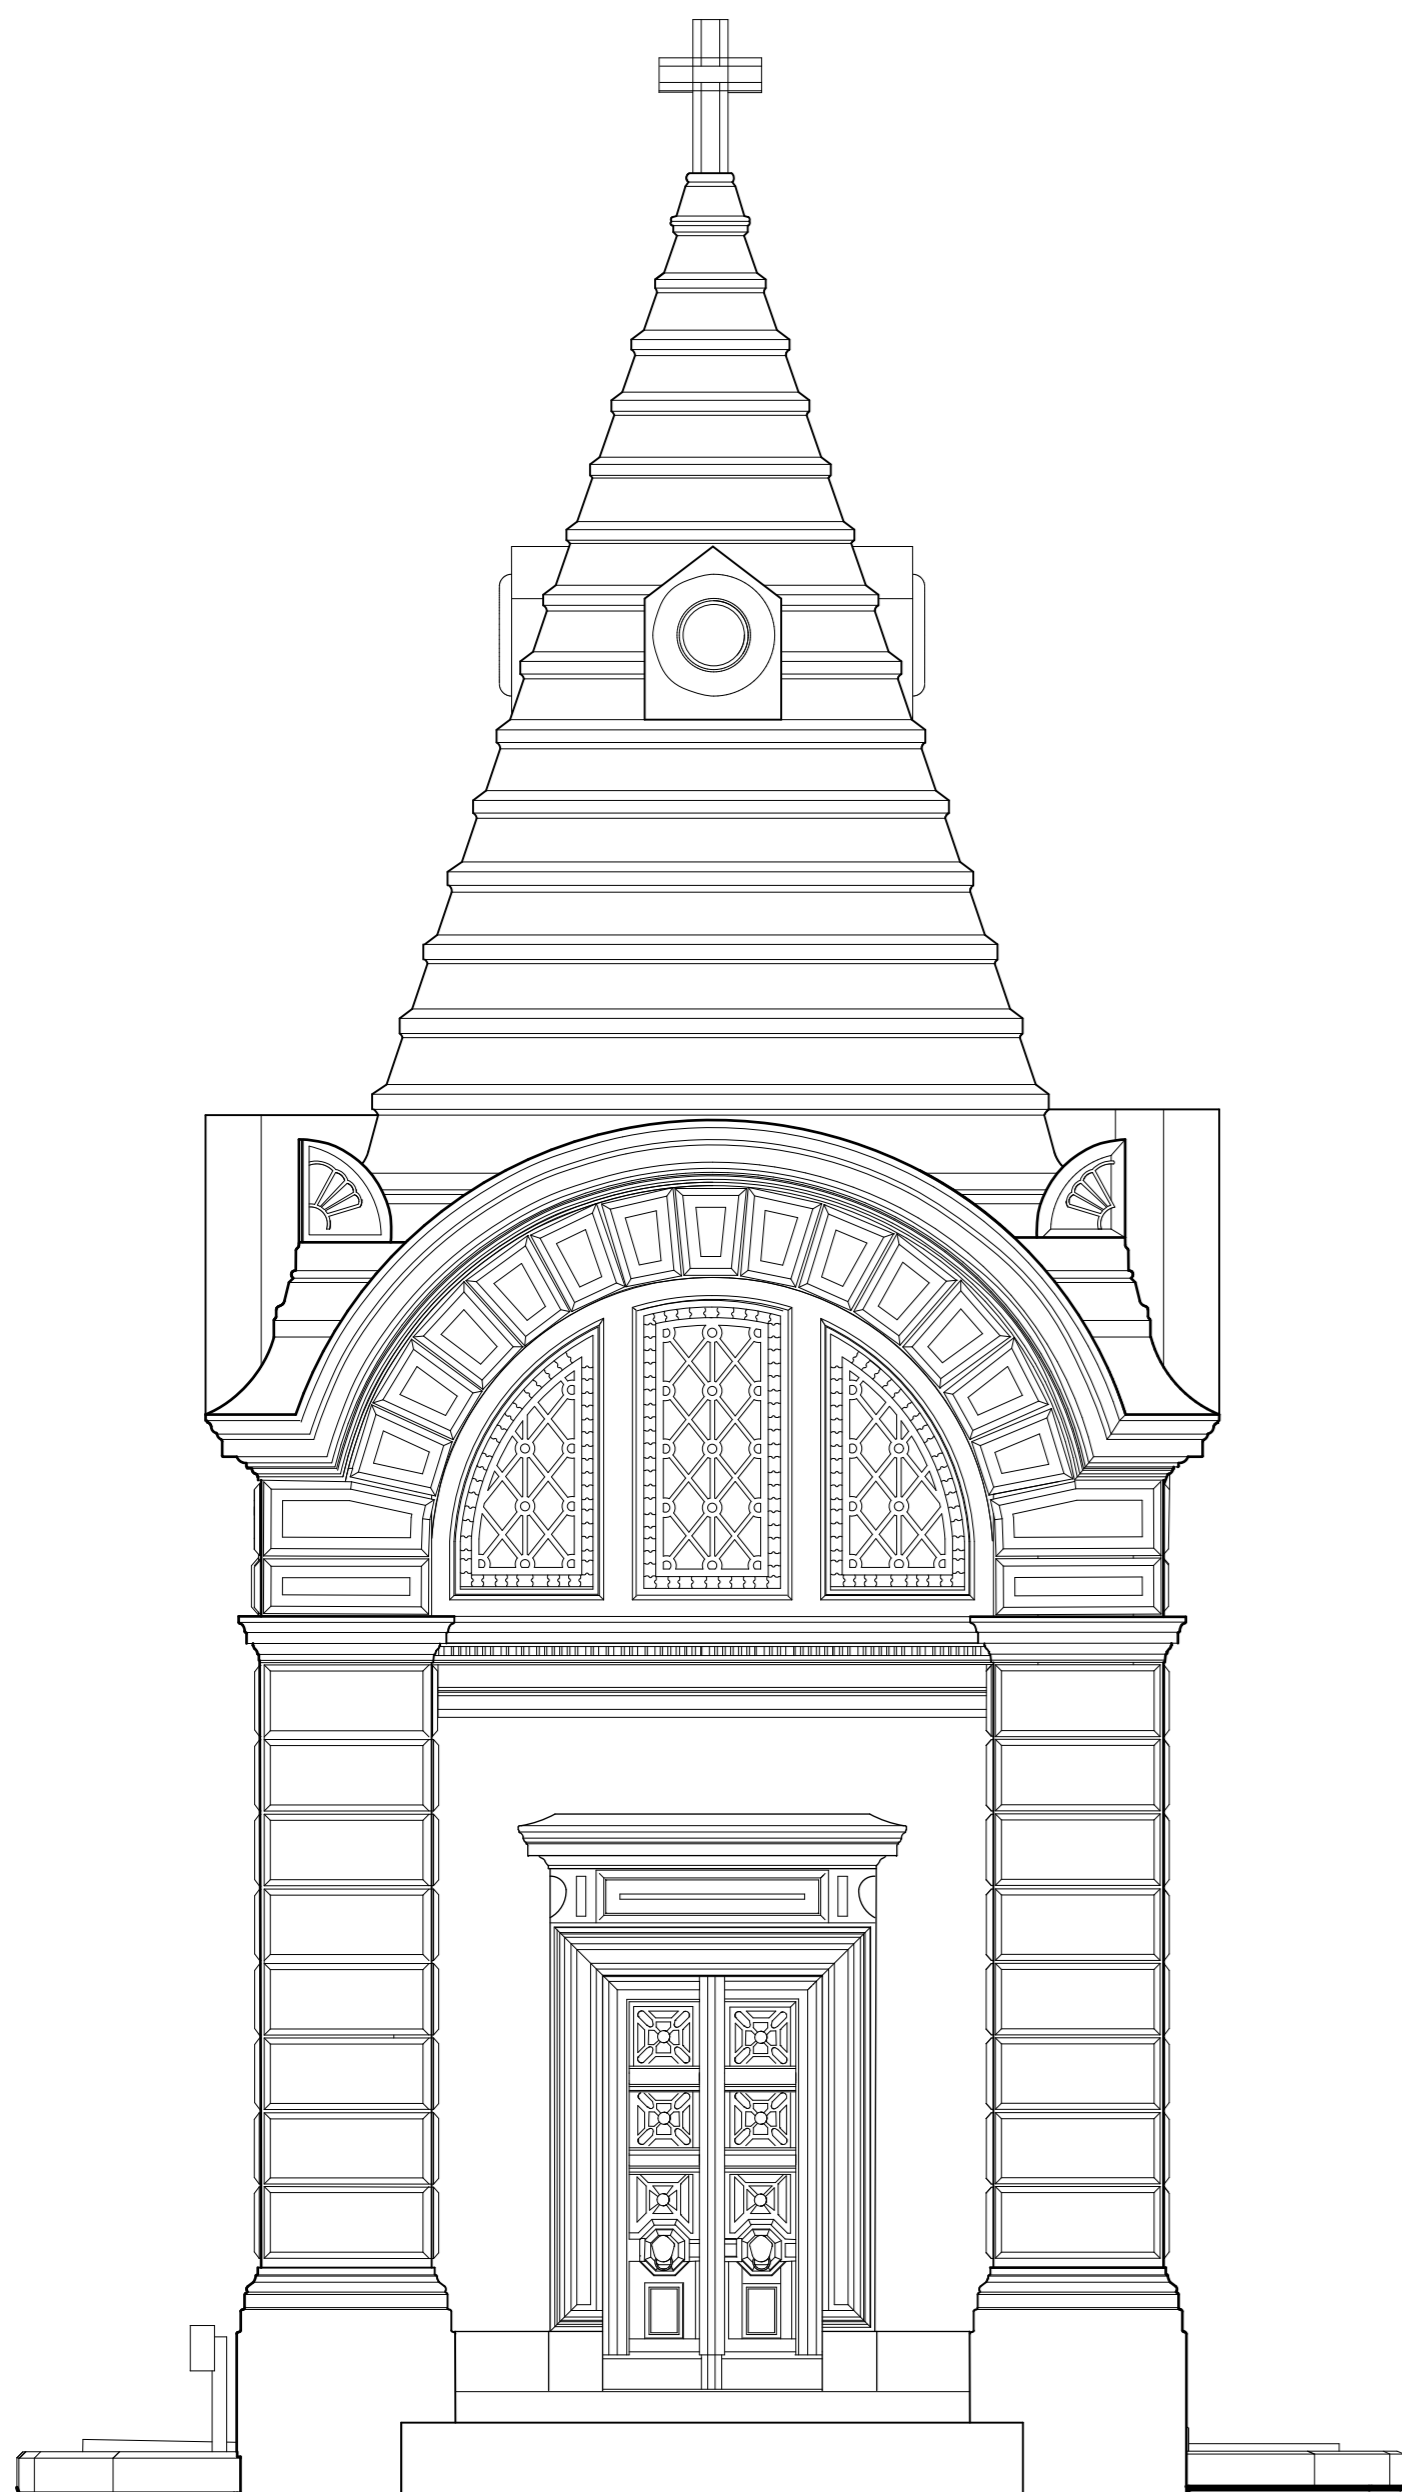


ELEVATION 1

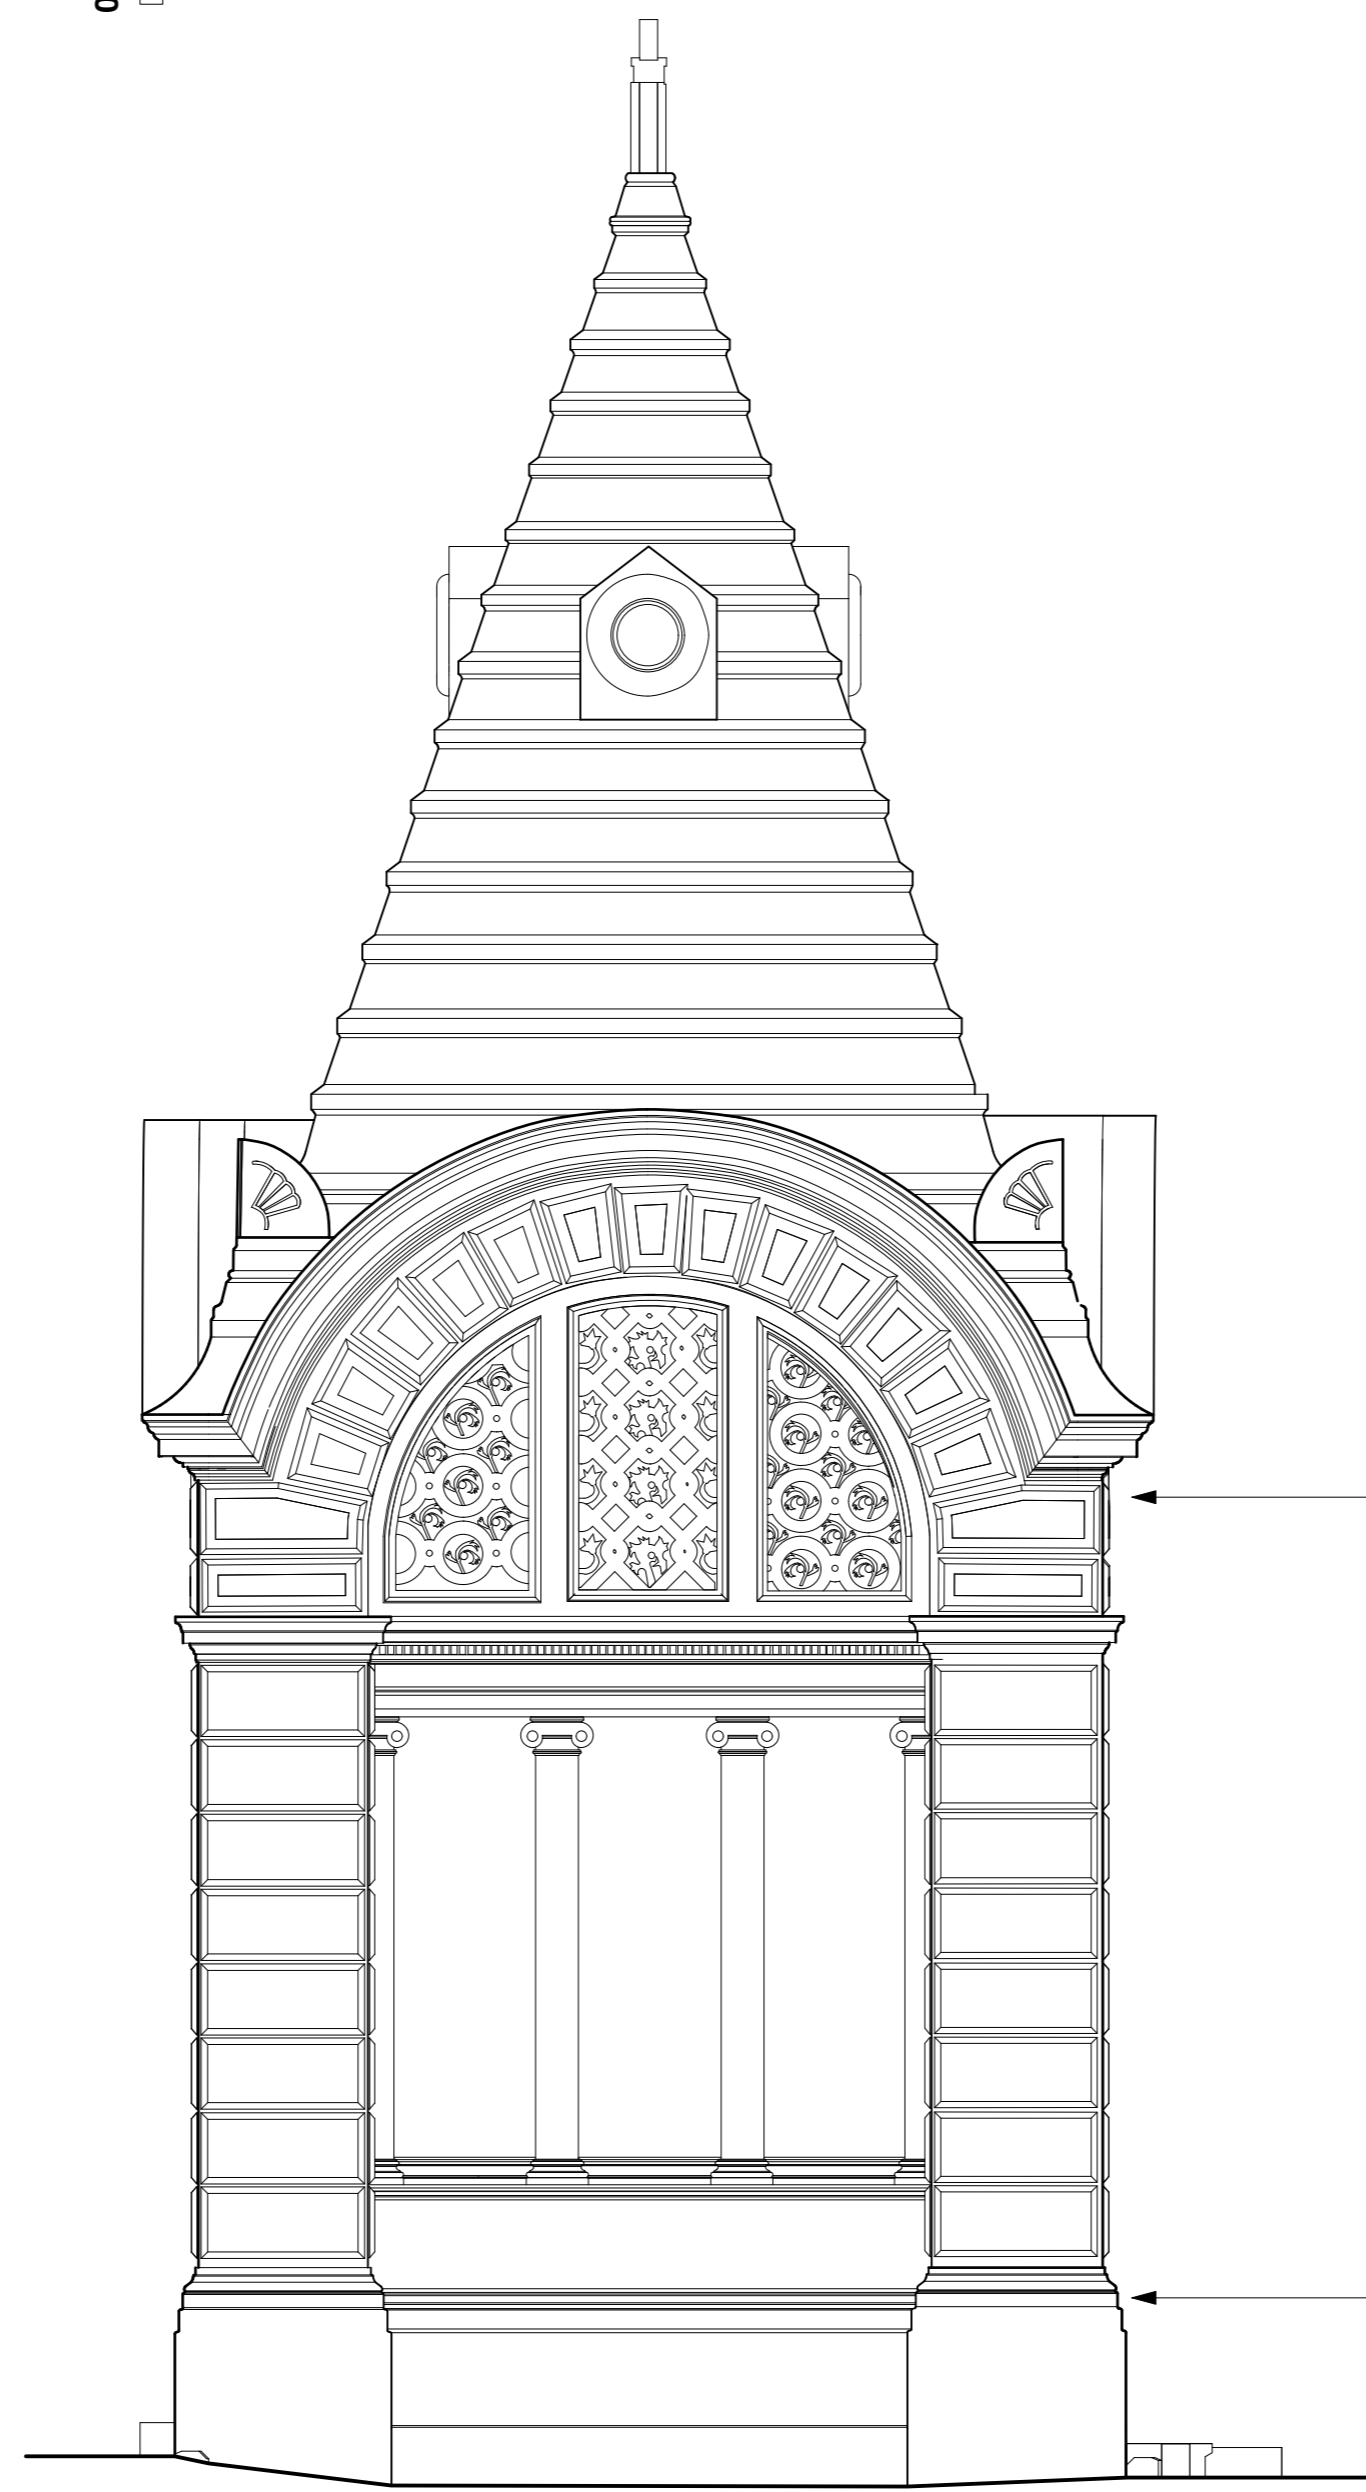

ELEVATION 2

Staining and internal damp from concentrated roof discharge

Staining and internal damp from roof run-off and splash

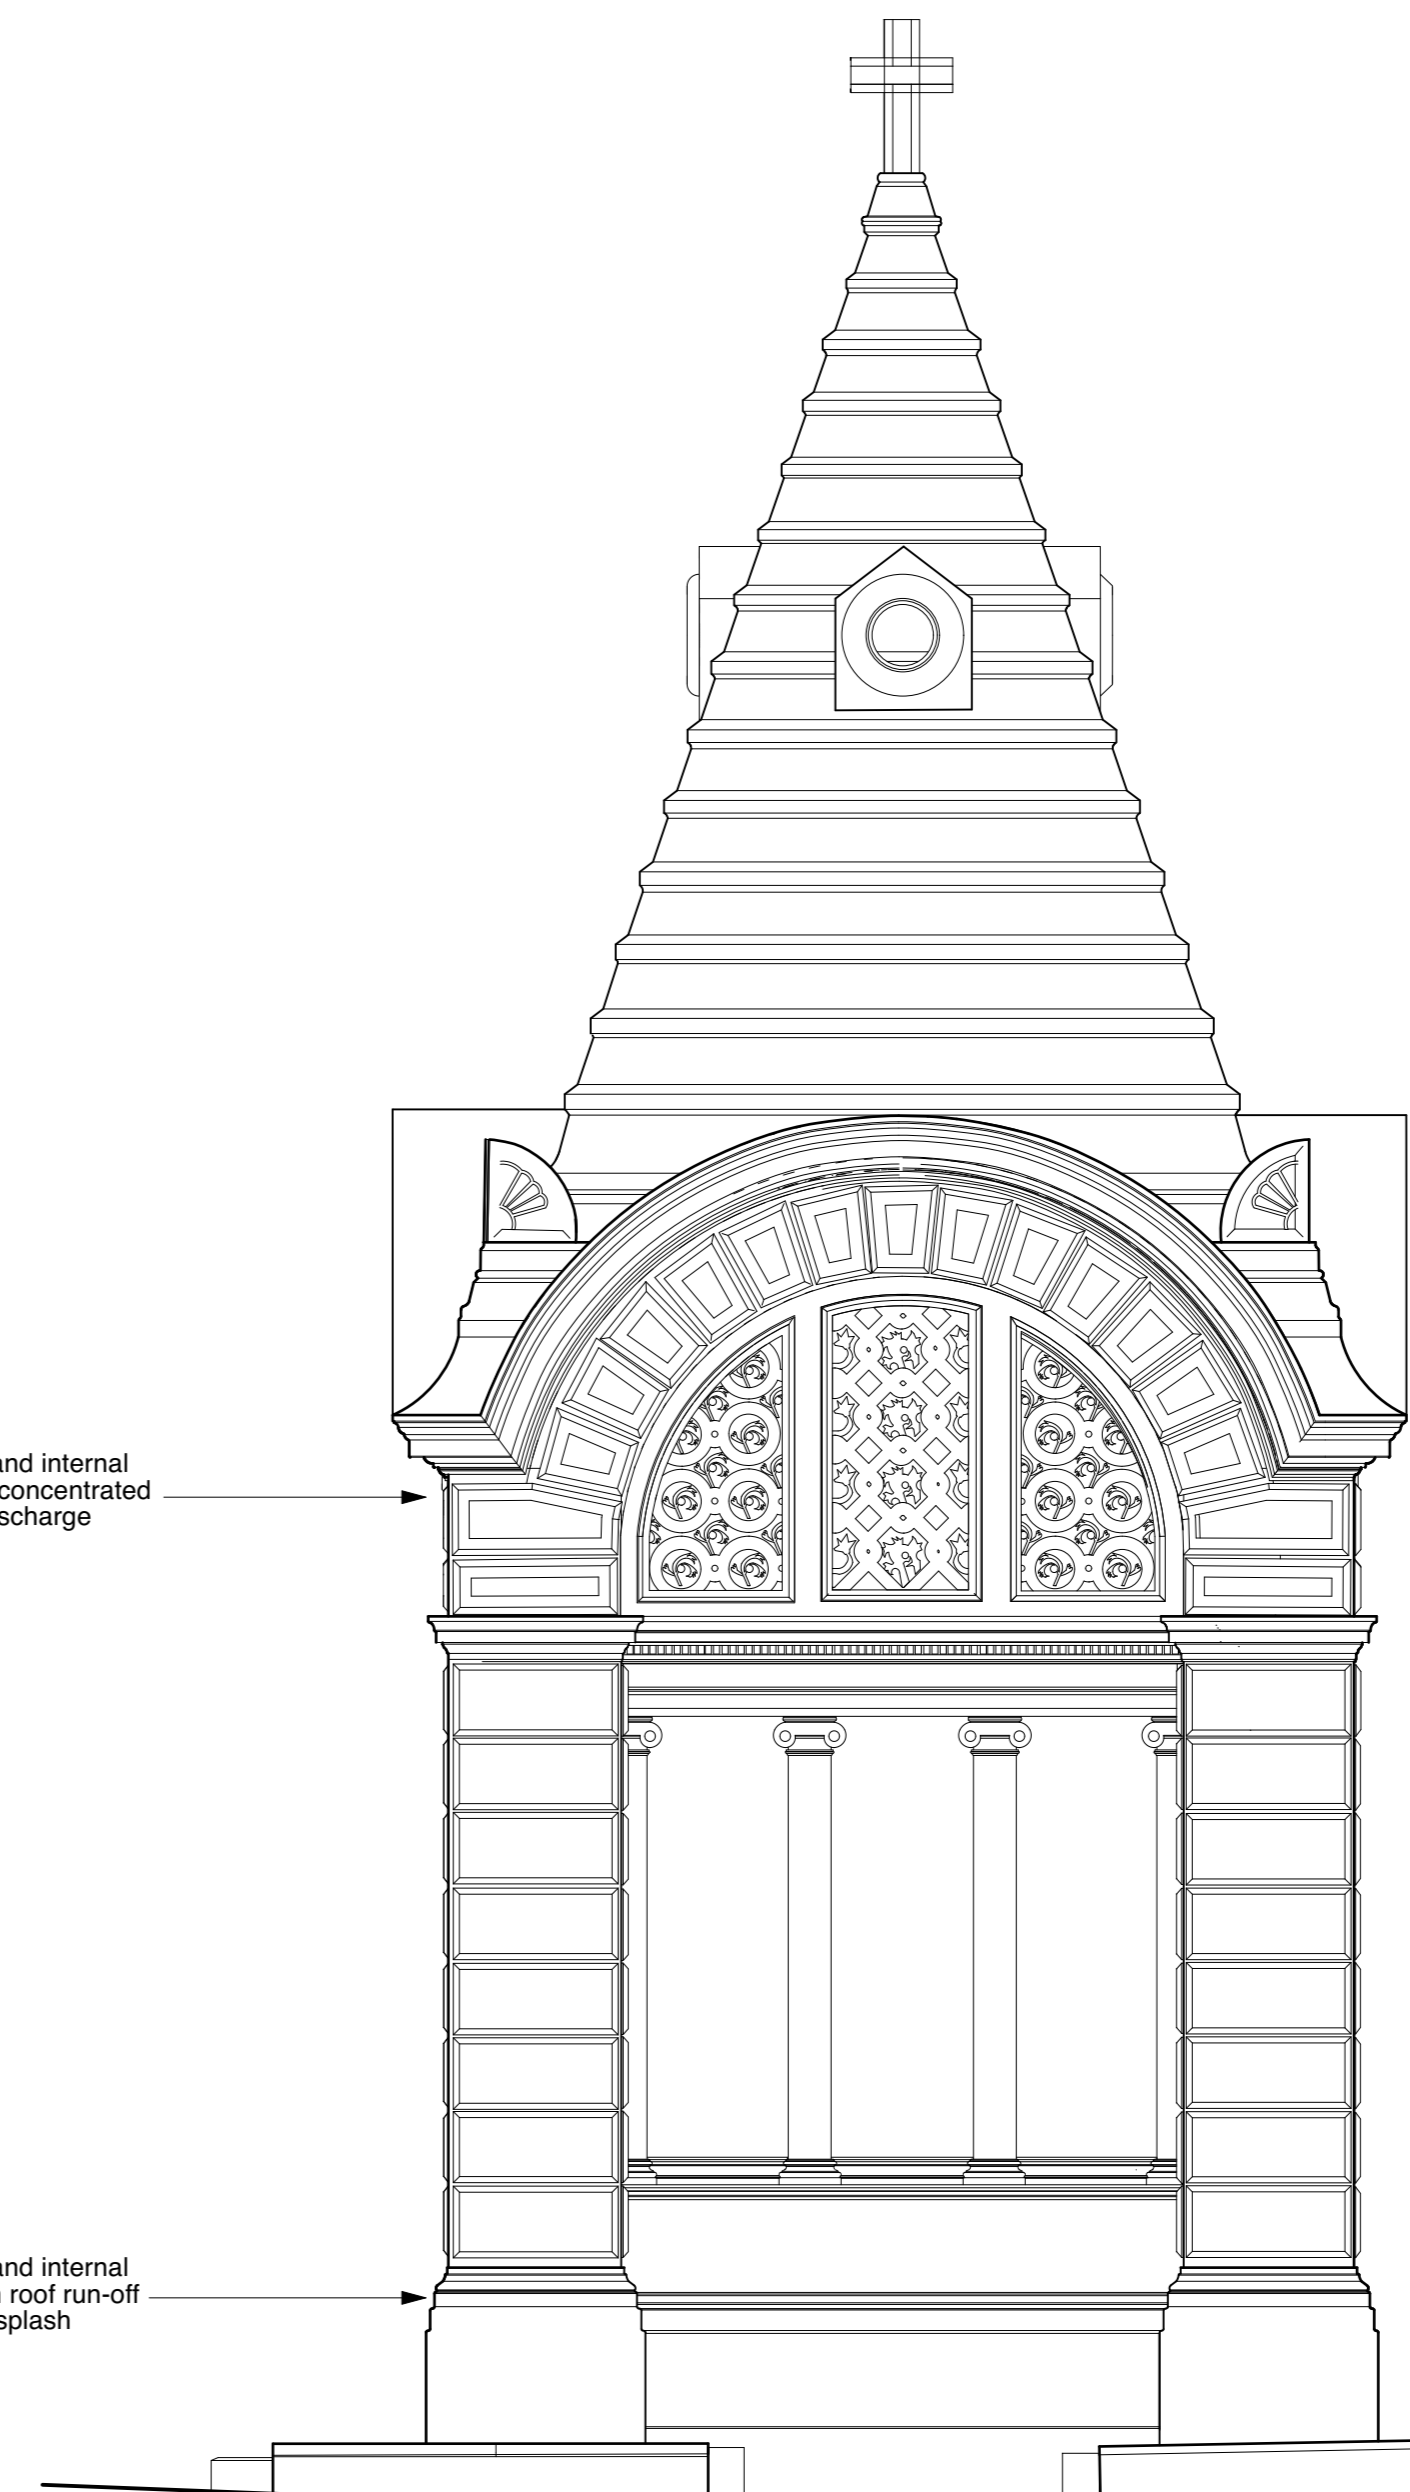

ELEVATION 3

DO NOT SCALE FROM THIS DRAWING.

All critical dimensions not noted are to be measured on site or referred to architect.

Notes

Revisions

Revision	Date	Description
P1	16.08.24	First Issue
P2	10.09.24	Second Issue

Drawing Number 1066-10-9b-10-P2

Content  
Beer Mausoleum  
Existing


Scale 1:50 AT A1 Date APR 2024

HIGHGATE CEMETERY  
PROJECT 10


WEST SCOTT ARCHITECTS  
The Studio, 3A Bath Road,  
Bedford Park W4 1LL  
E-mail: studio@westscottarchitects.co.uk  
Tel 020 8995 4275  
Fax 020 8742 7186

Key


Drawing Number 1066-10-9b-10-P2

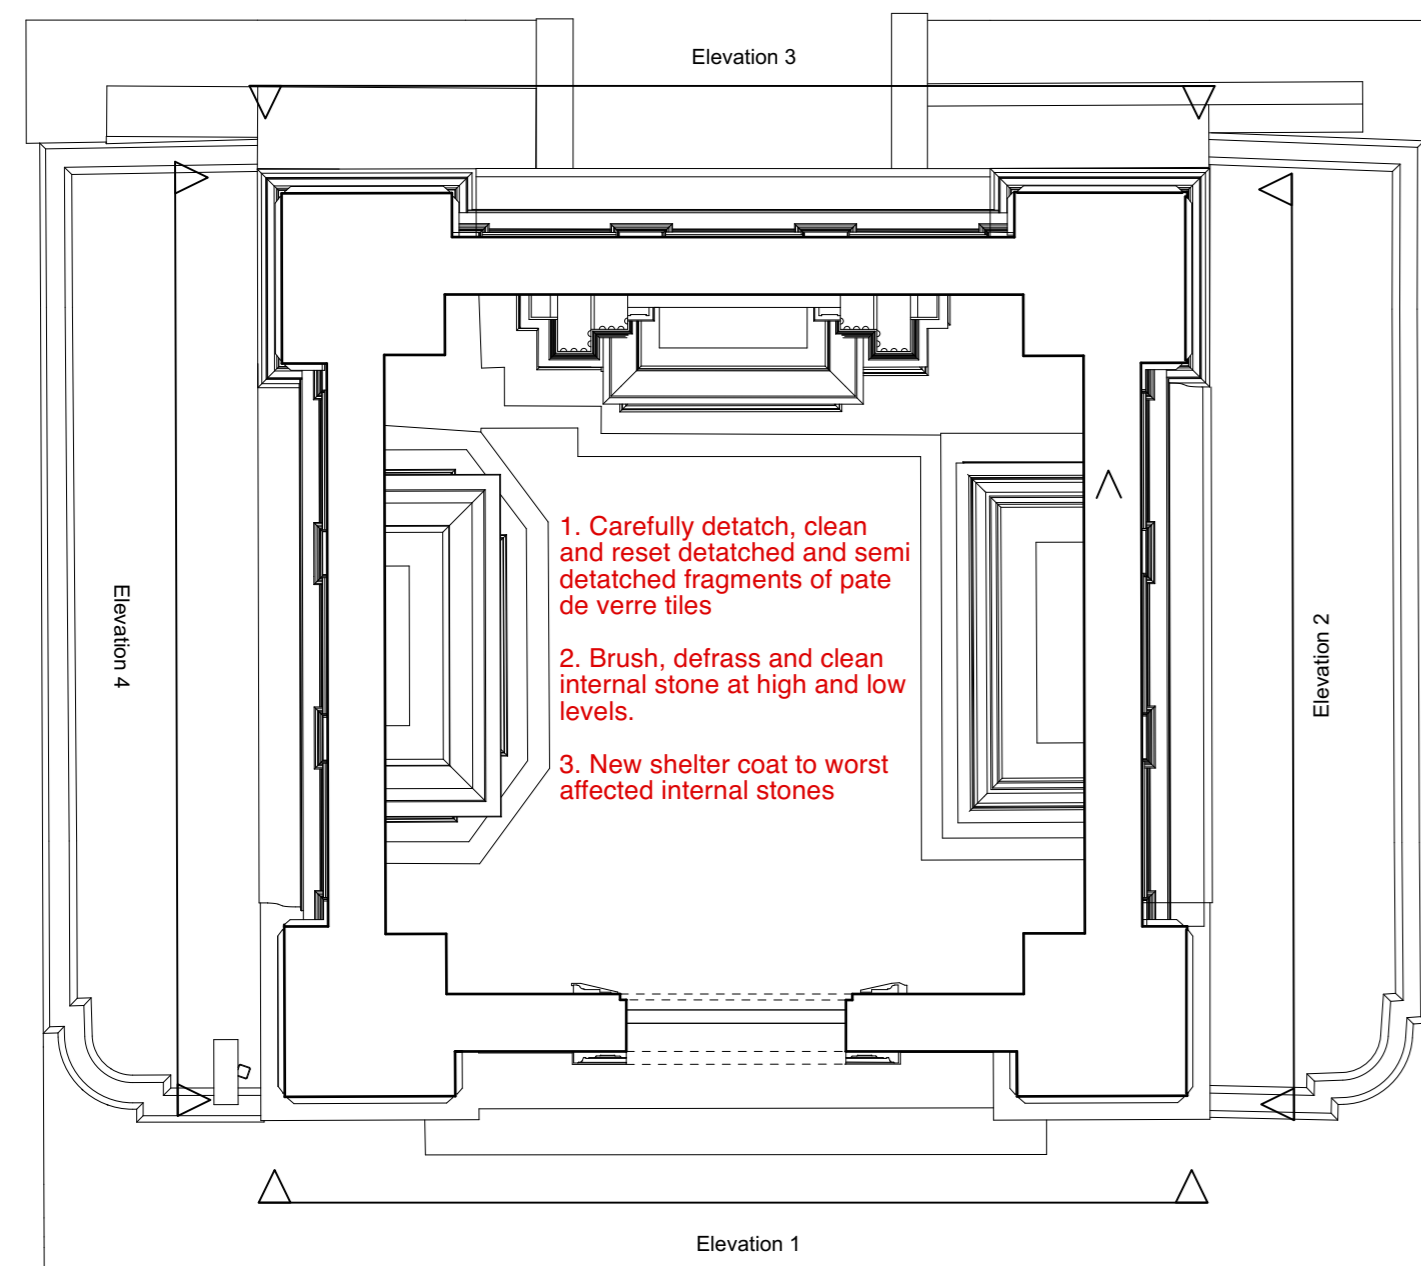


GROUND FLOOR PLAN

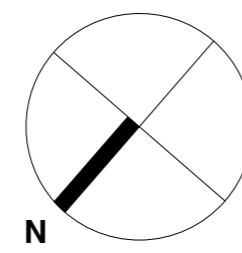


Tree removed to enhance cyclical drying

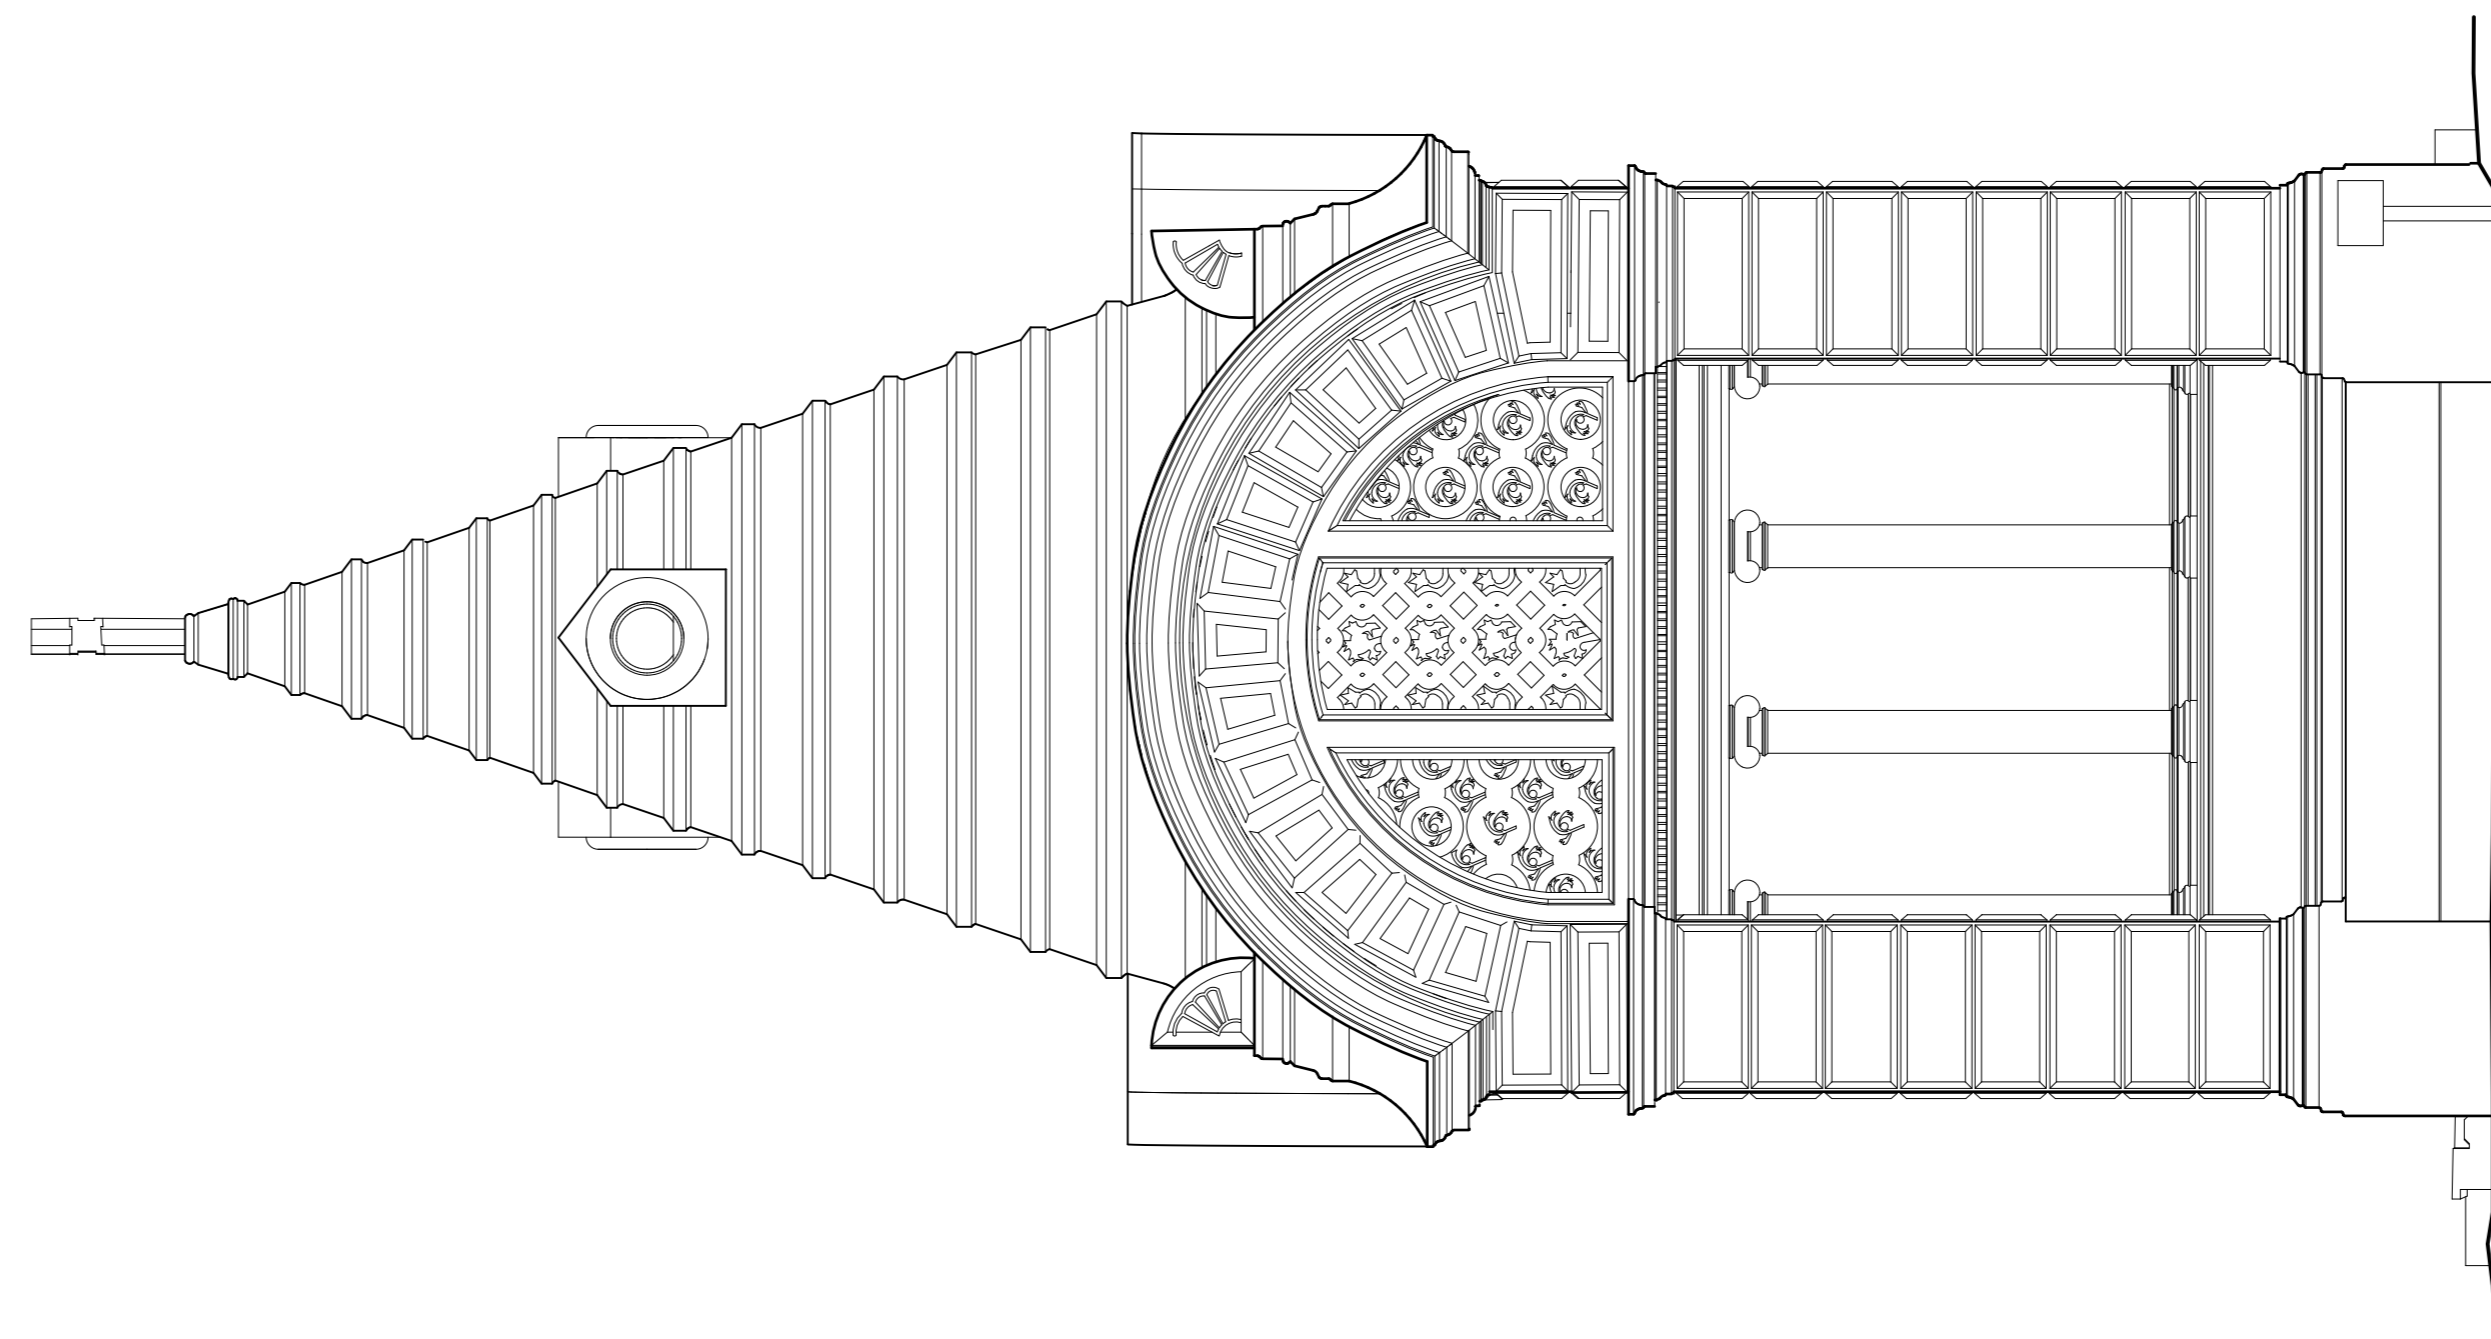


ELEVATION 4

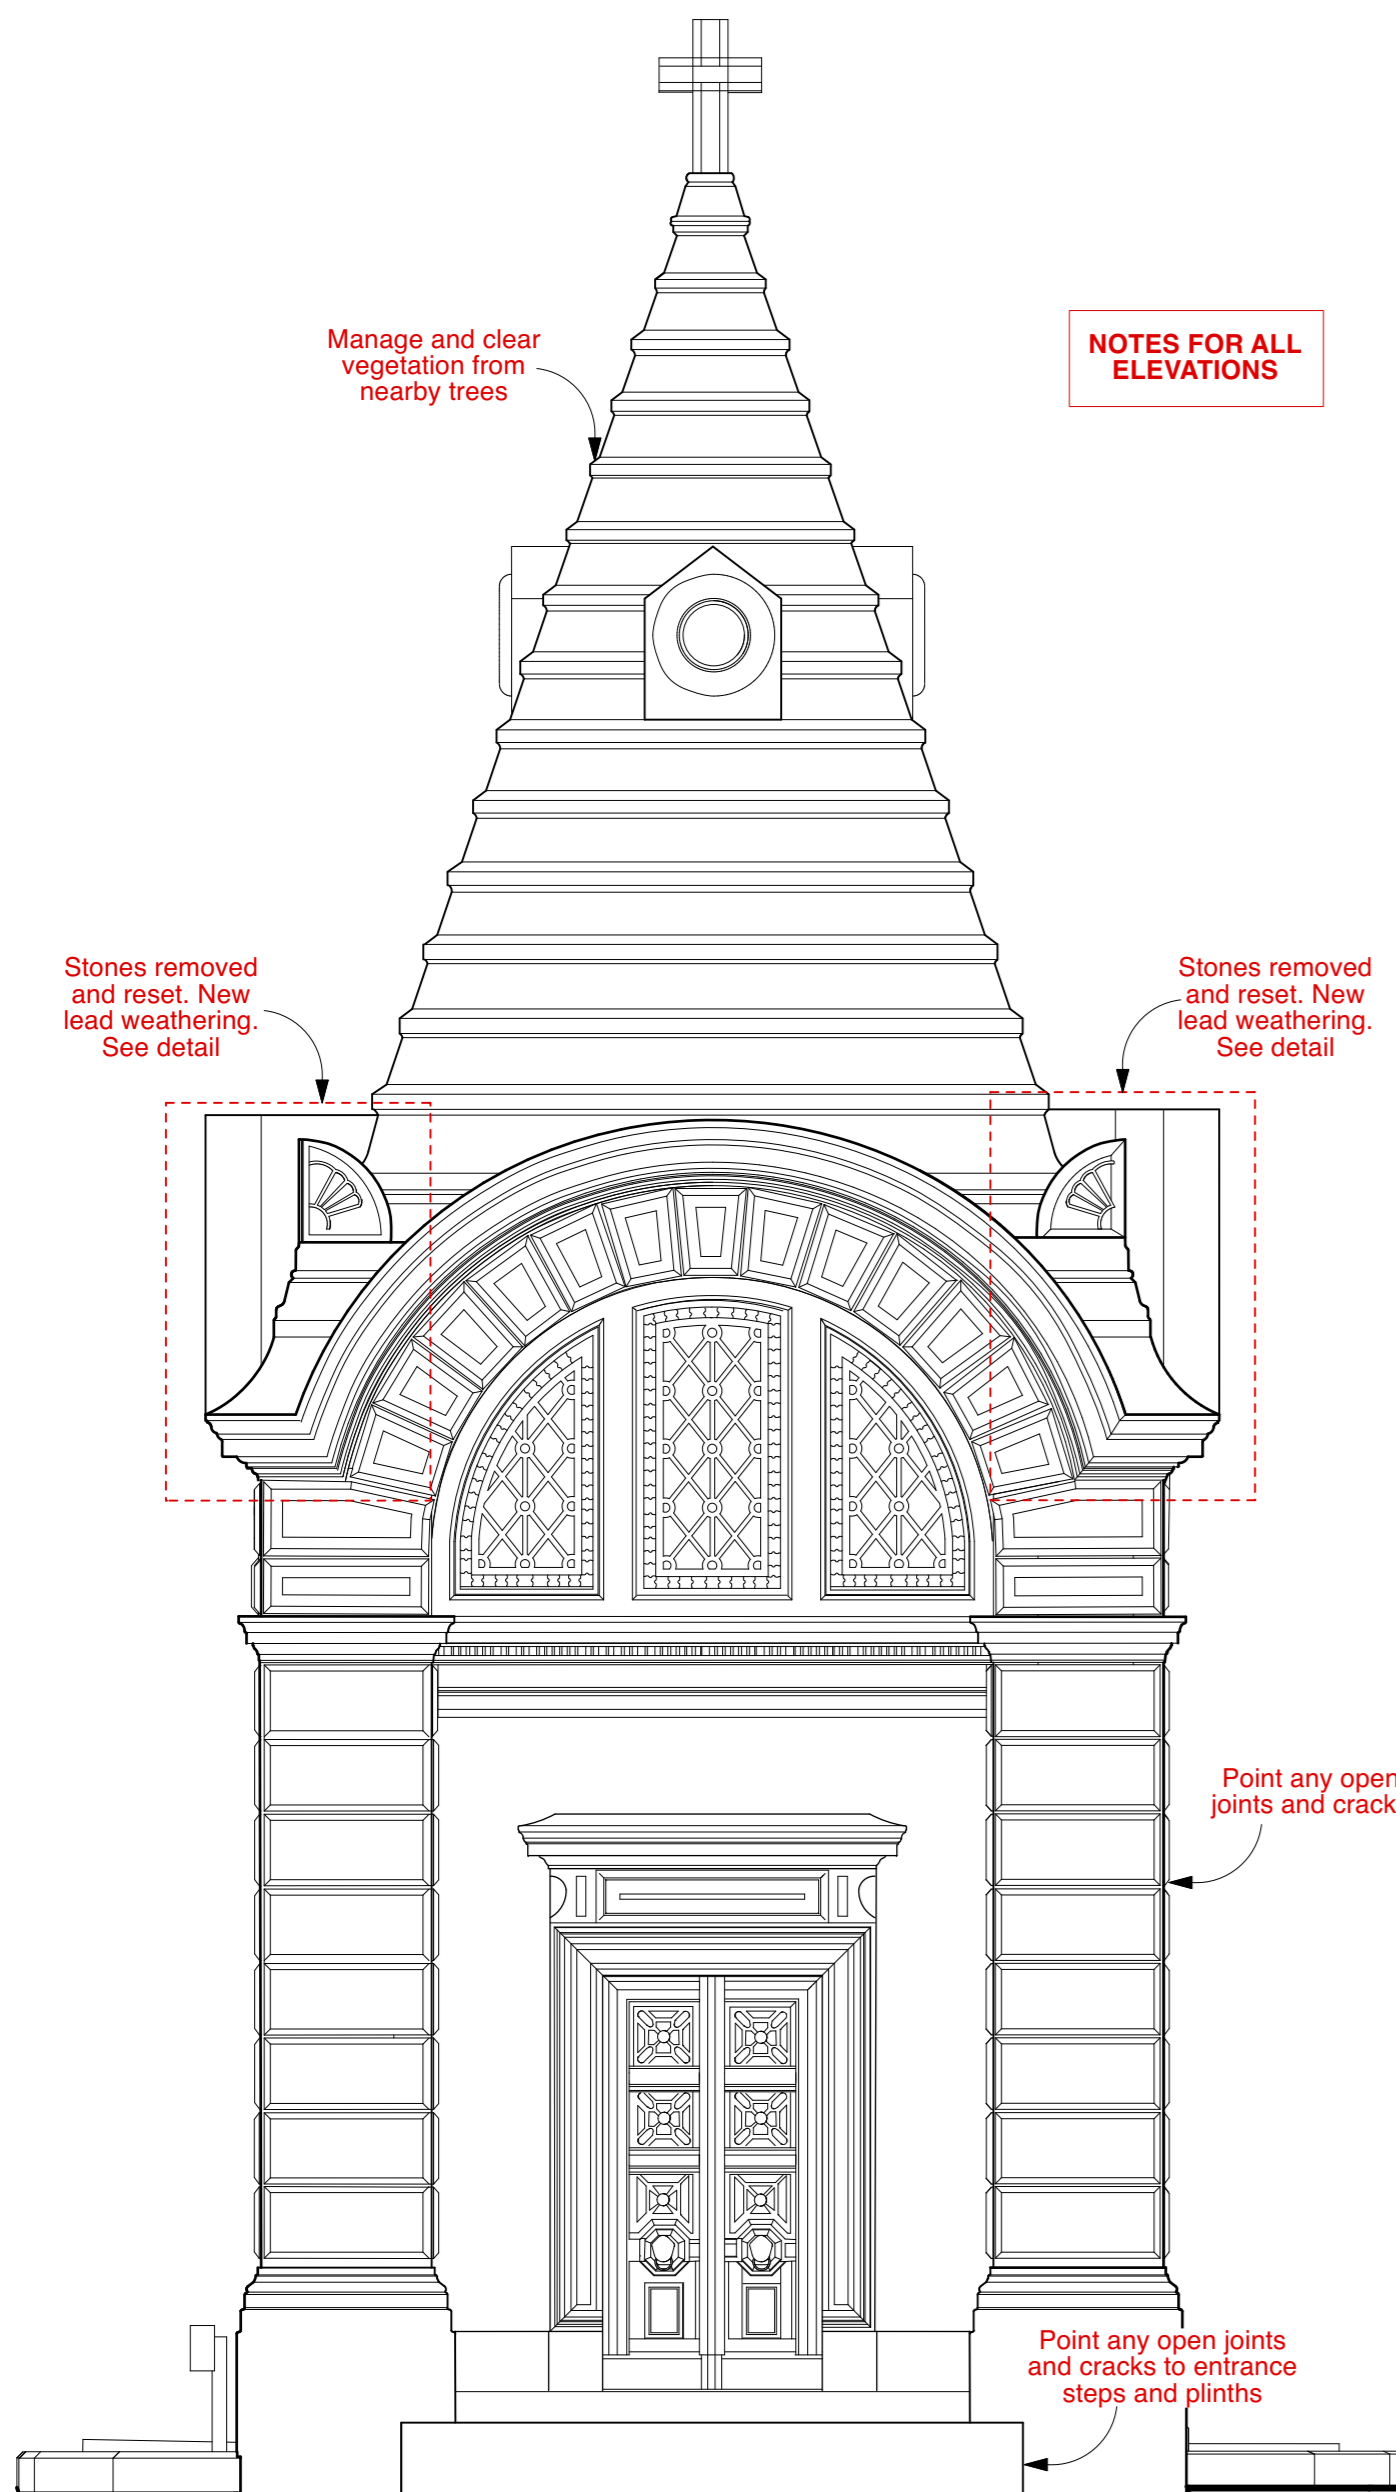

ELEVATION 1

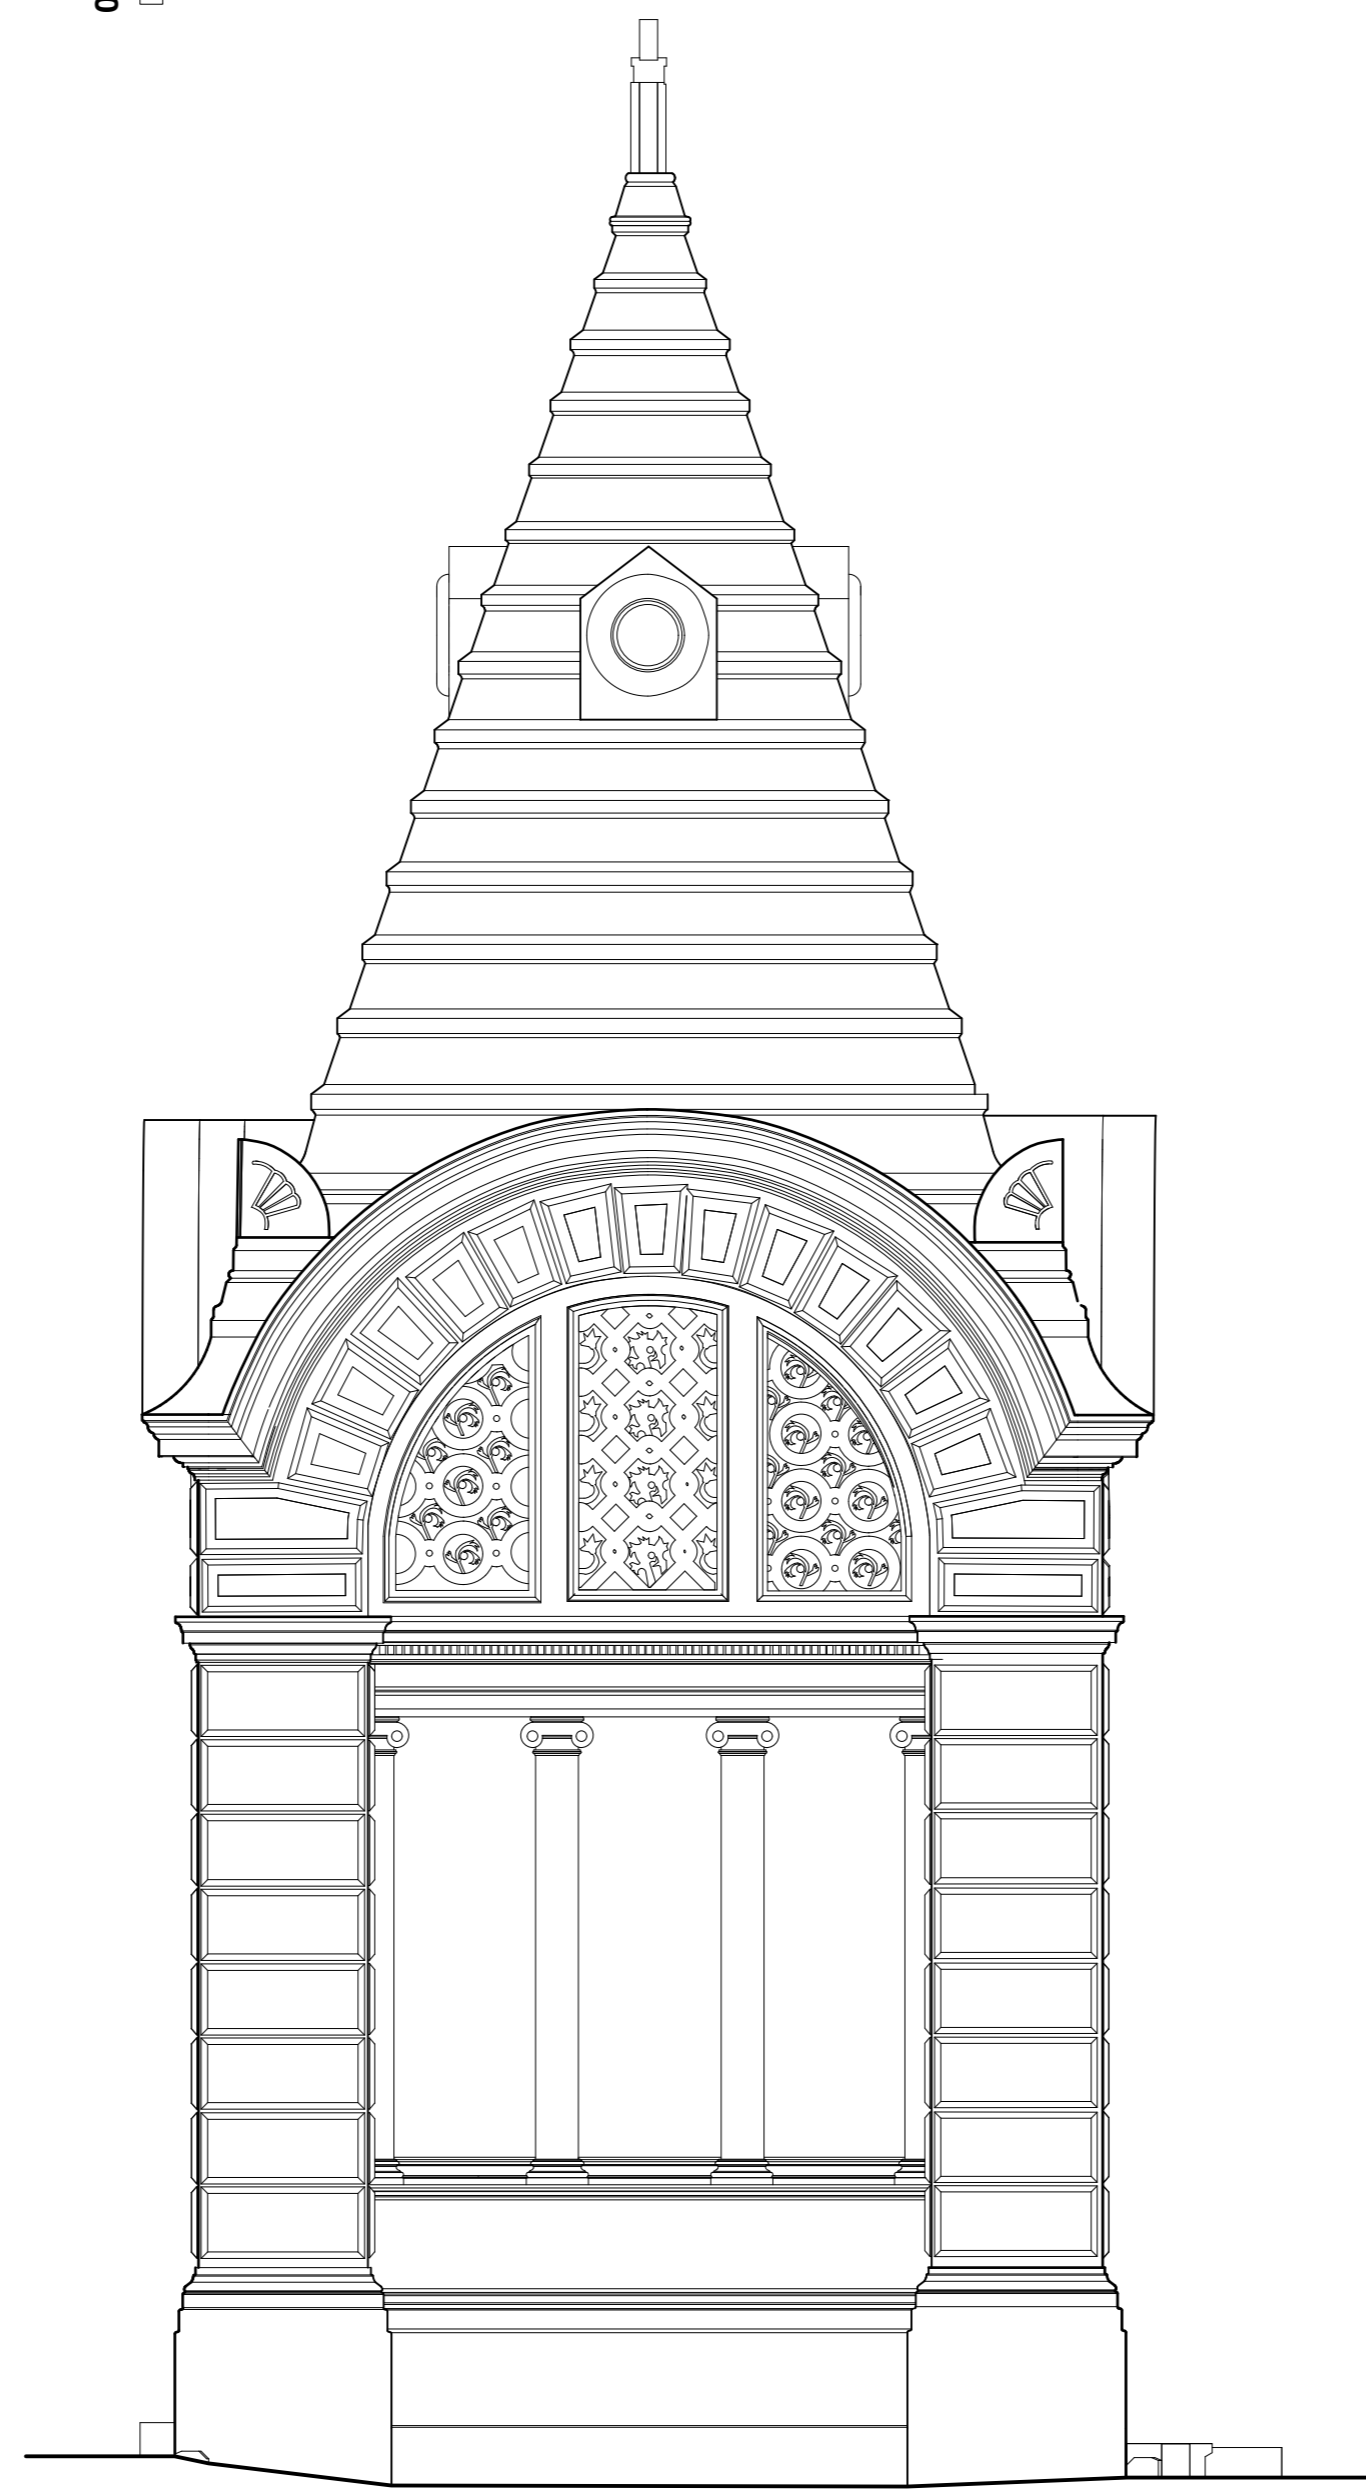

ELEVATION 2

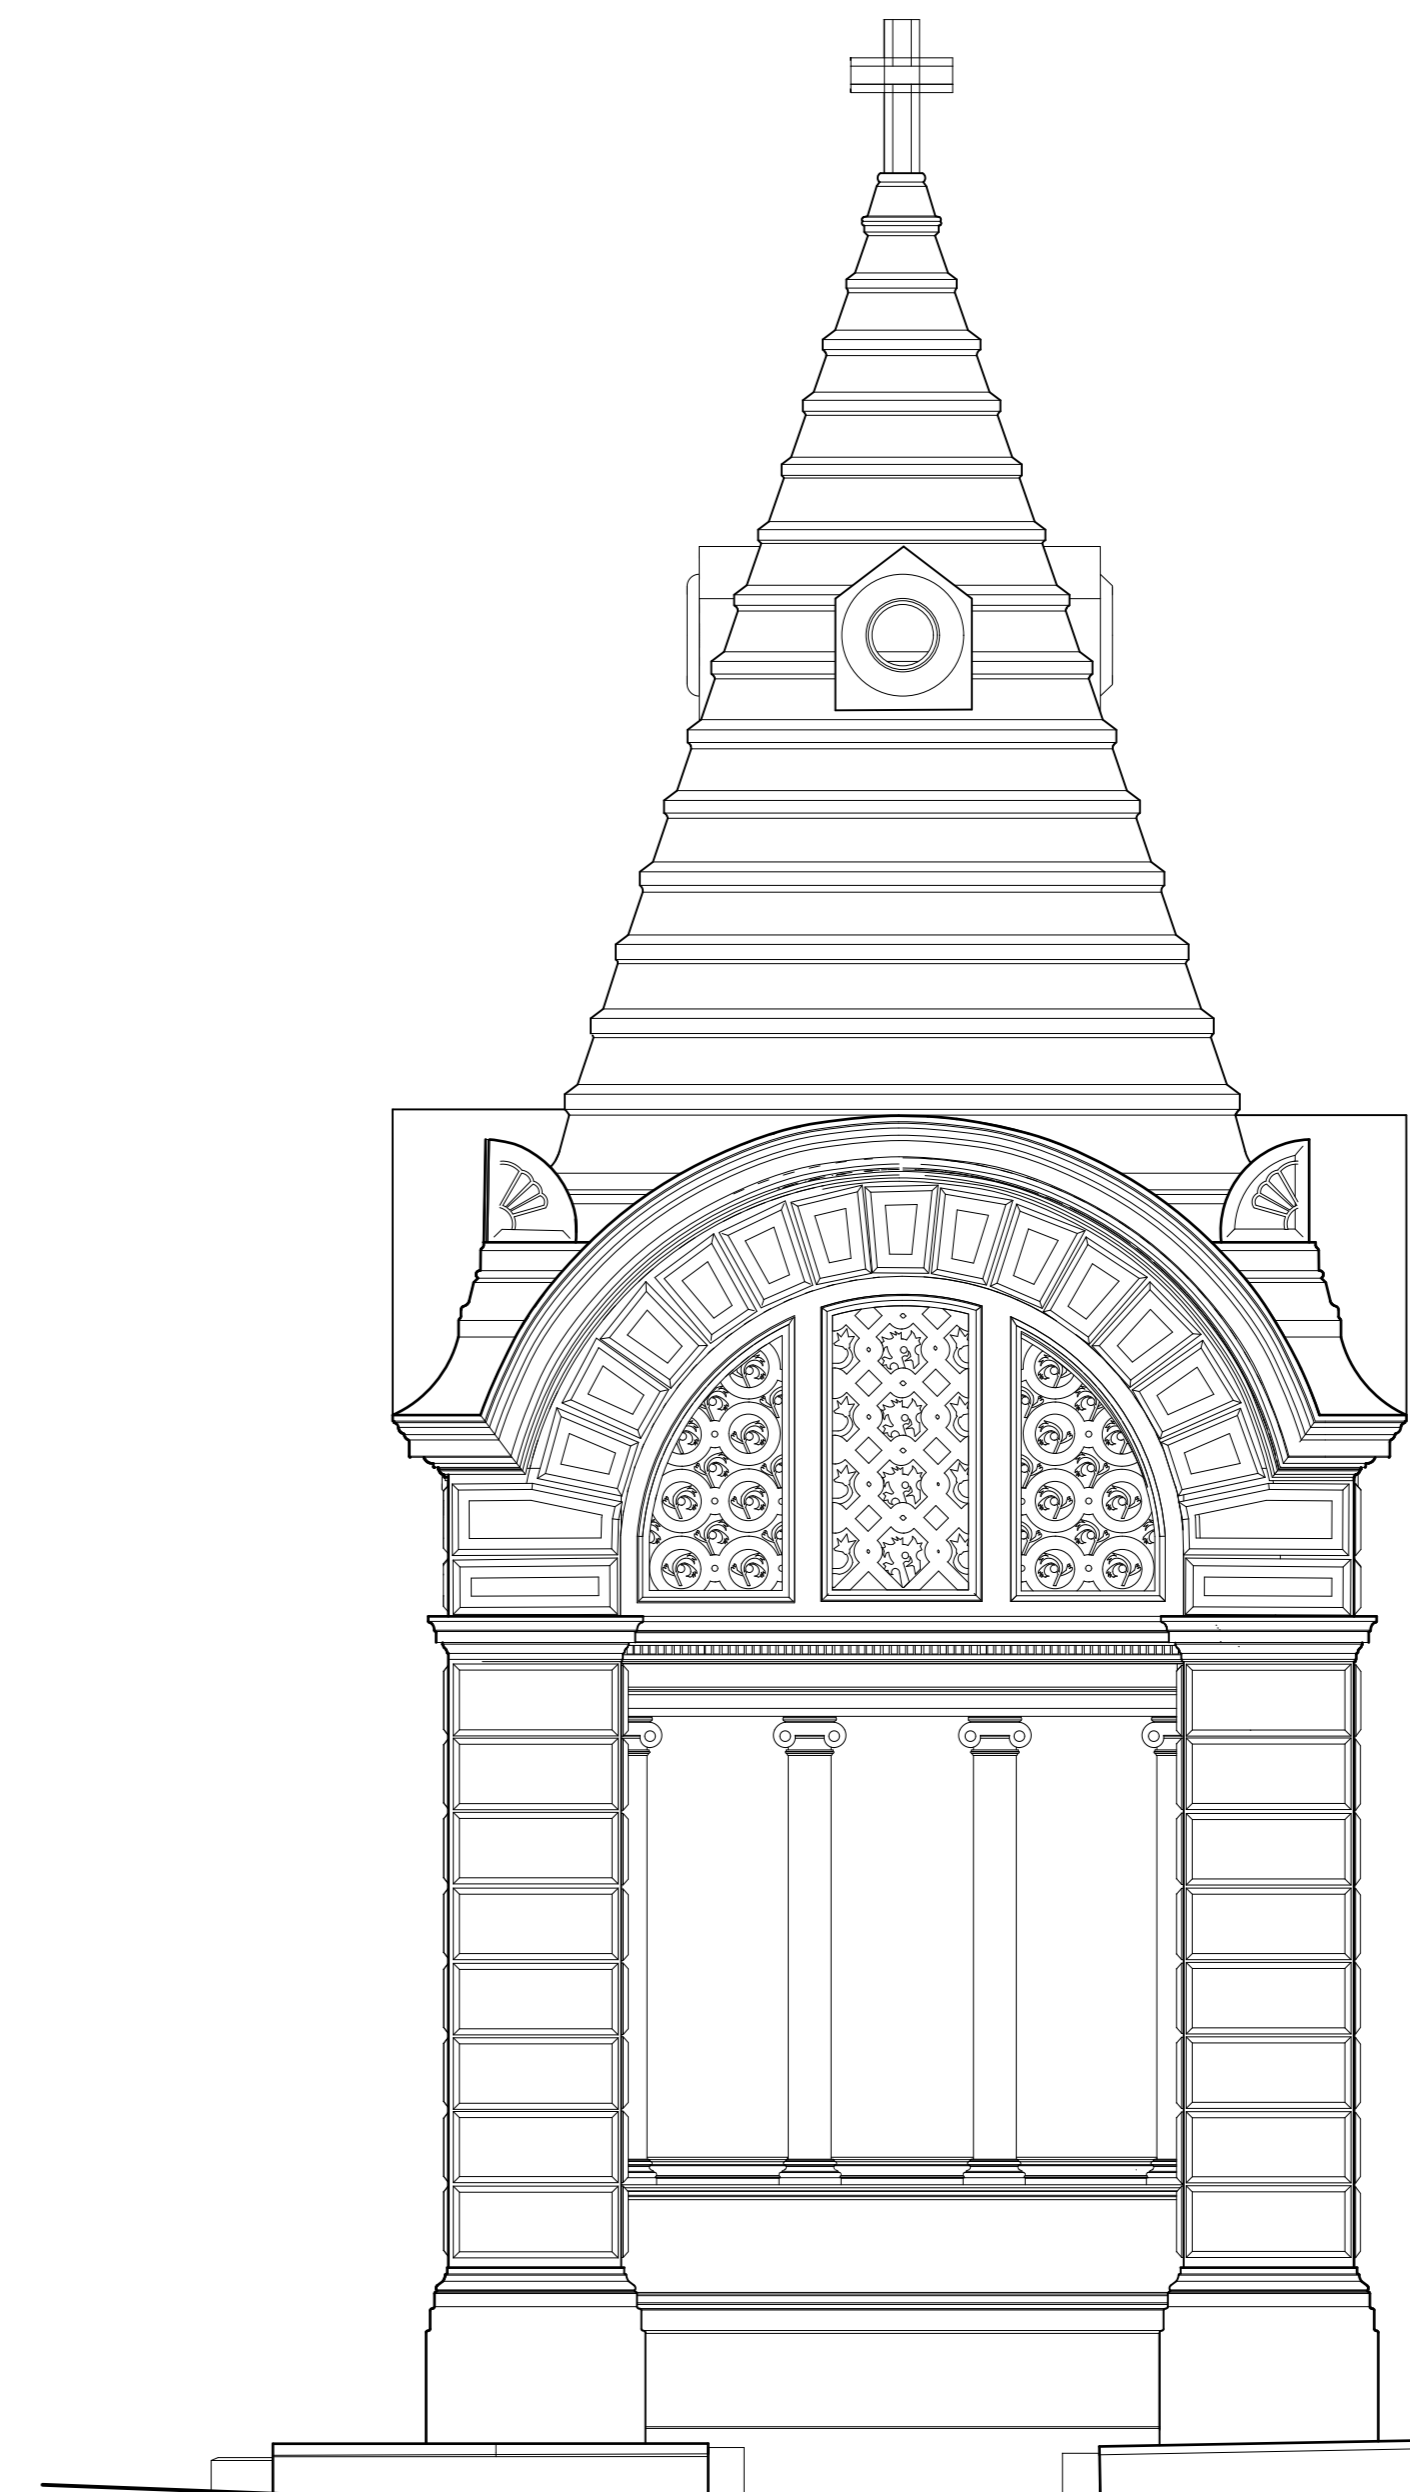

ELEVATION 3

DO NOT SCALE FROM THIS DRAWING.

All critical dimensions not noted are to be measured on site or referred to architect.

Notes

FOR LOWER BEER MAUSOLEUM WORKS PLEASE SEE CIRCLE OF LEBANON OUTER RING PROPOSED DRAWINGS

Revisions

P1	16.08.24	First Issue
P2	10.09.24	Second Issue

Drawing Number 1066-10-9b-20-P2

Content  
Beer Mausoleum  
Proposed

Scale 1:50 AT A1 Date APR 2024

HIGHGATE CEMETERY  
PROJECT 10

WEST SCOTT ARCHITECTS  
The Studio, 3A Bath Road,  
Bedford Park W4 1LL  
E-mail: studio@westscottarchitects.co.uk  
Tel 020 8995 4275  
Fax 020 8742 7186



Key

Drawing Number 1066-10-9b-20-P2


- Stones removed and reset
- Visible lead

**PROPOSED ROOF WORKS**

- Detach and set aside each corner akroterion and base.
- Form code 3 lead detail as drawn, fixed into enhanced joints in the roof stonework, with a welted upstand and spout to each.
- Reset the akroterion with a stainless steel pin through the lead detail and a lime mortar bed.

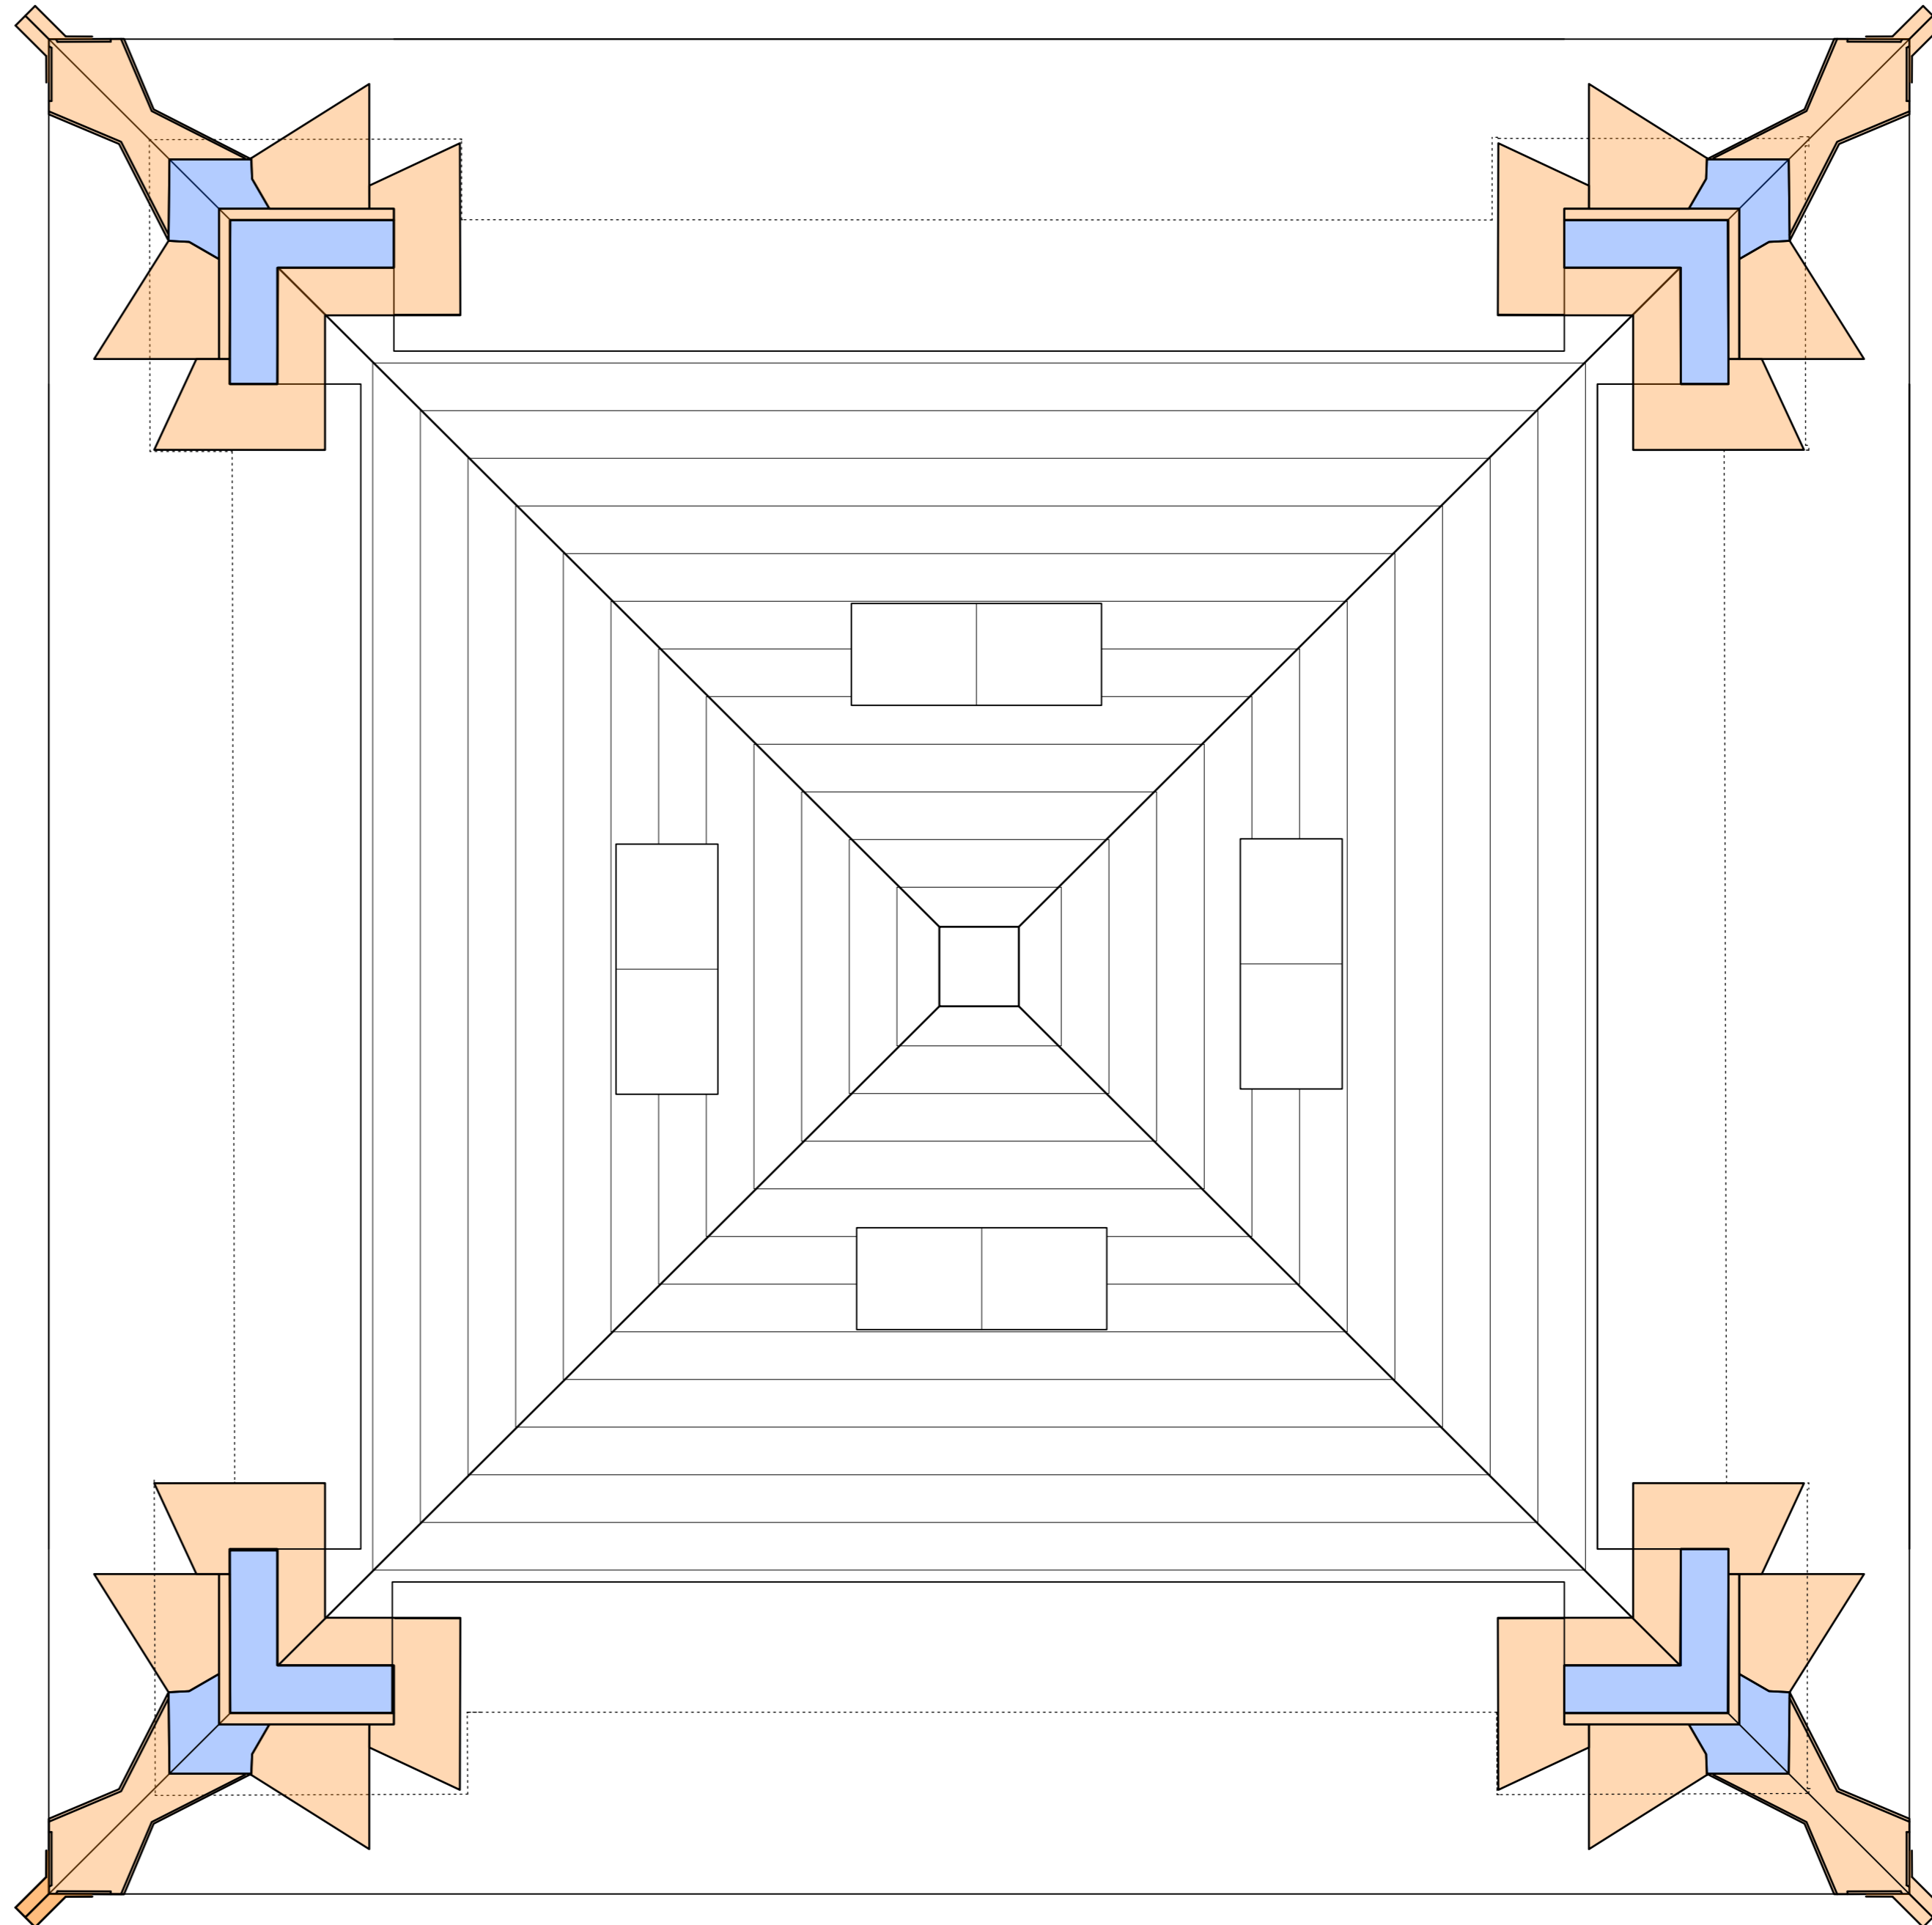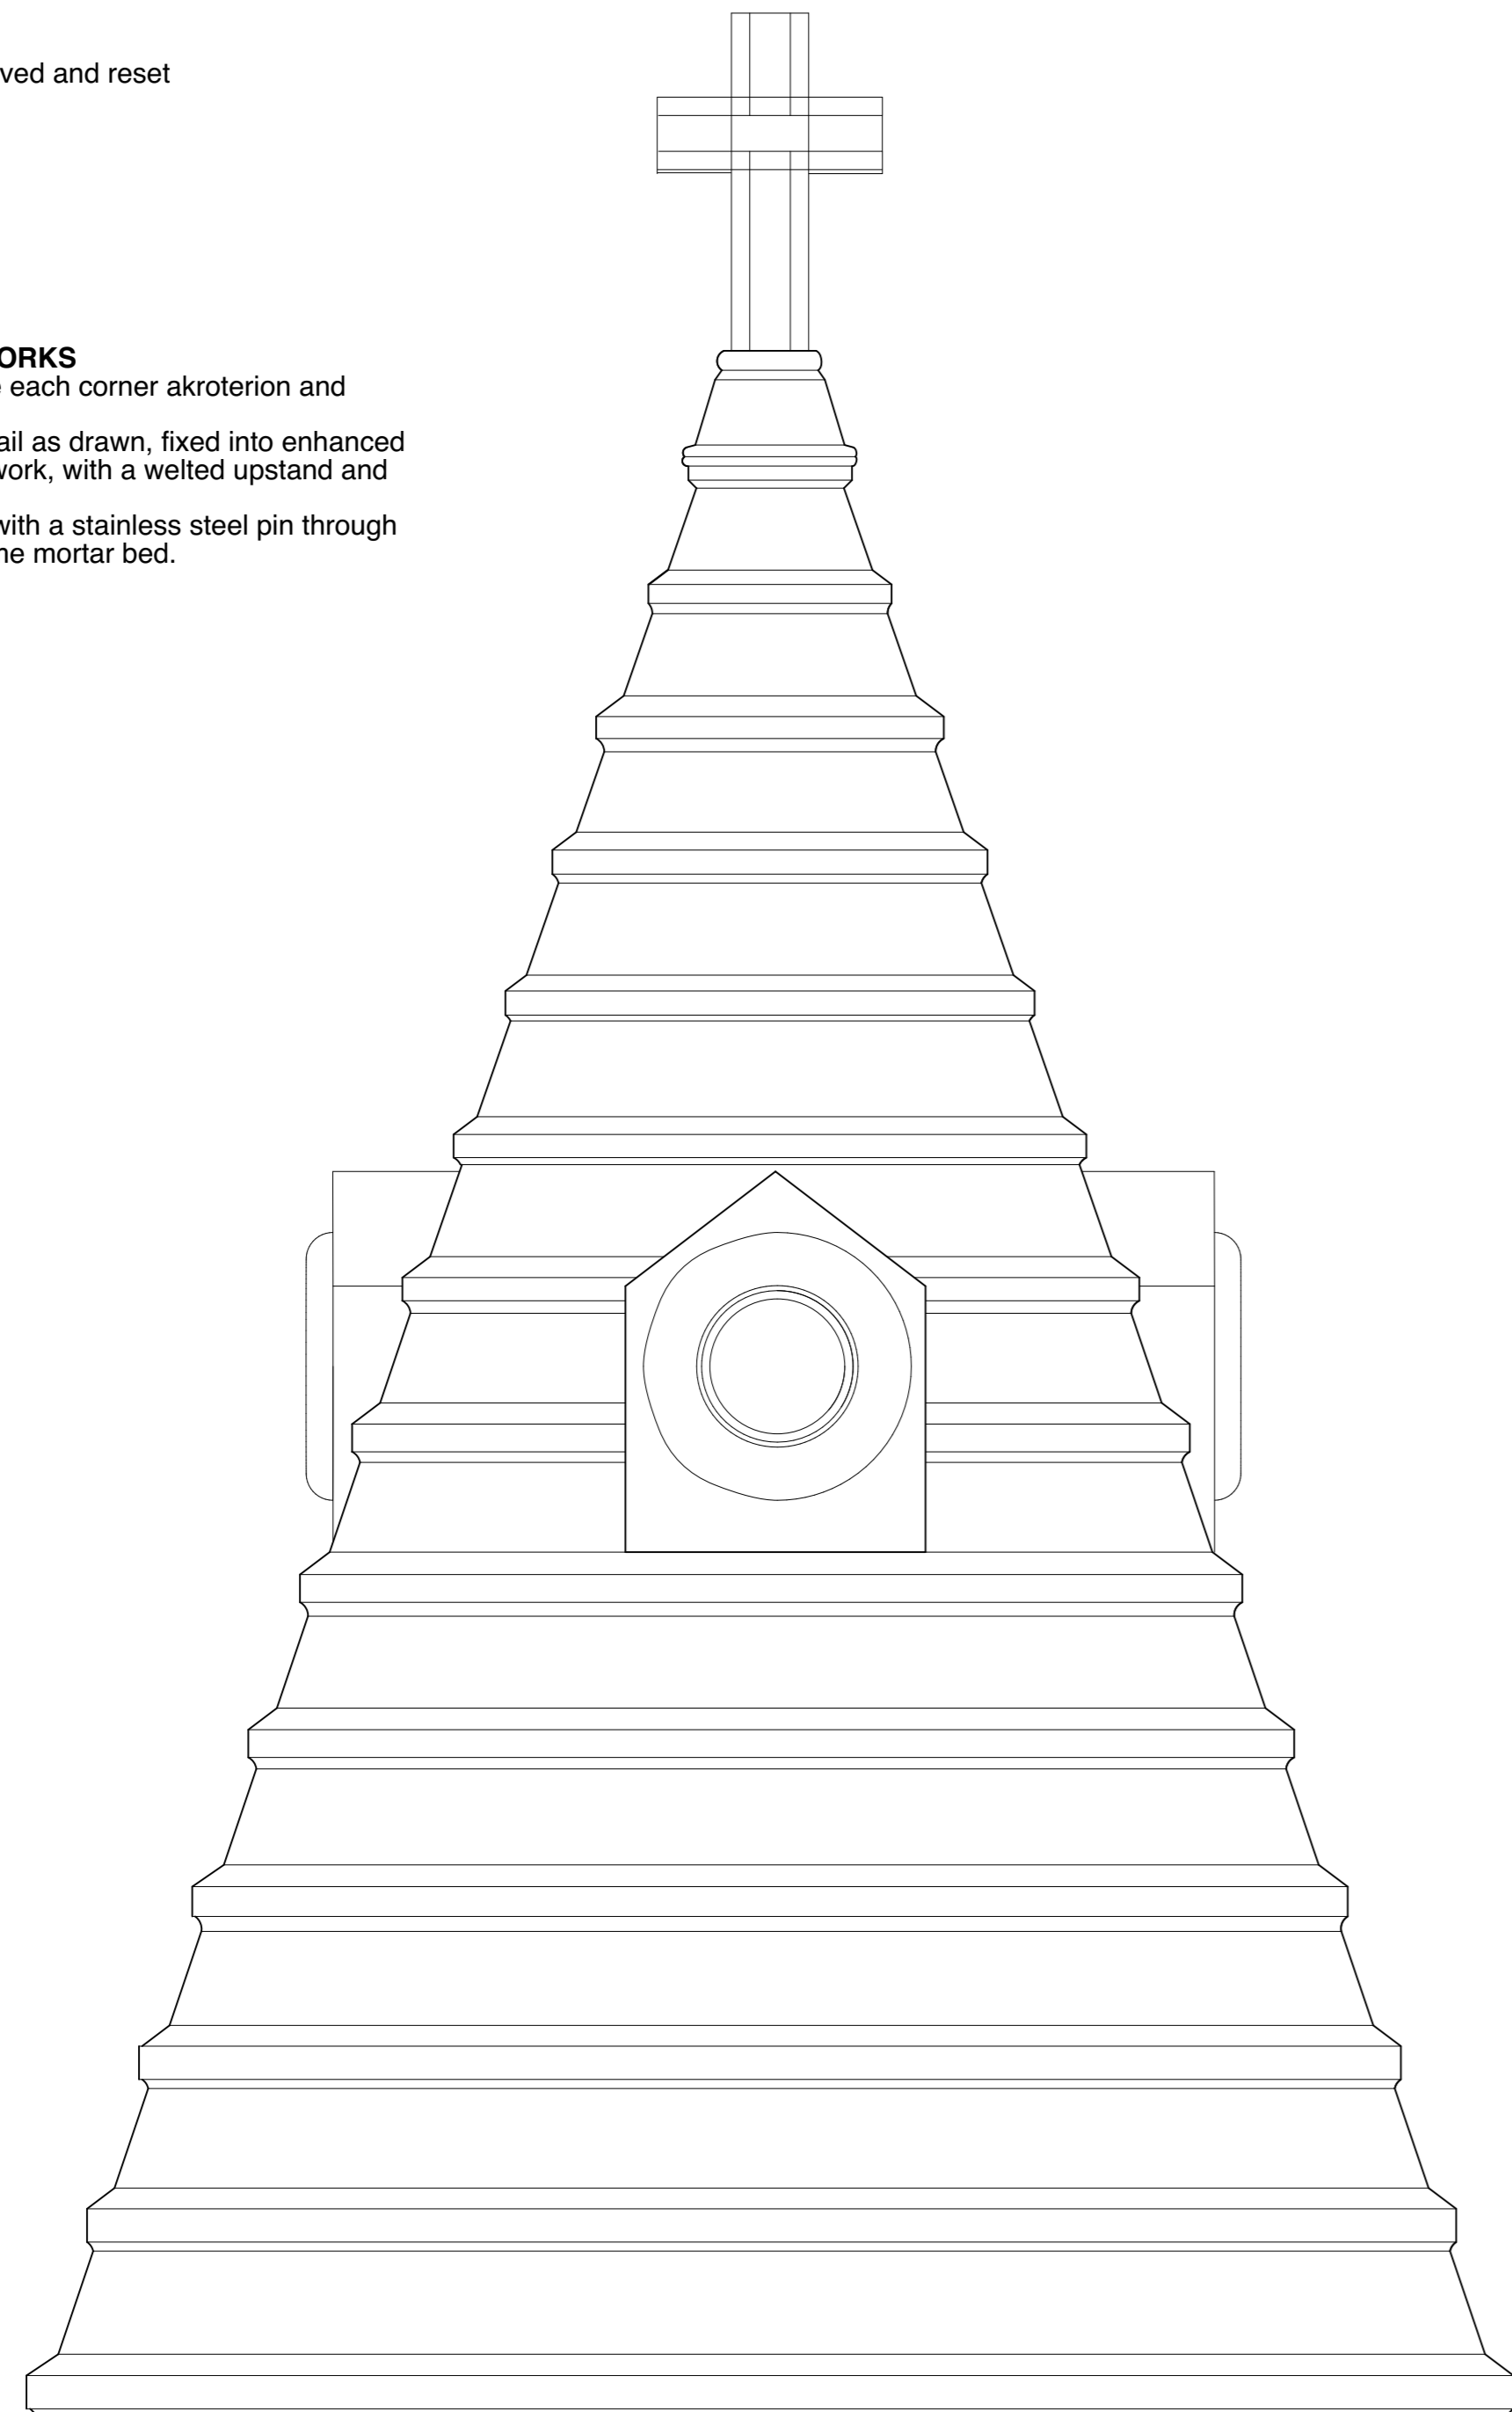


BEER MAUSOLEA ROOF PLAN

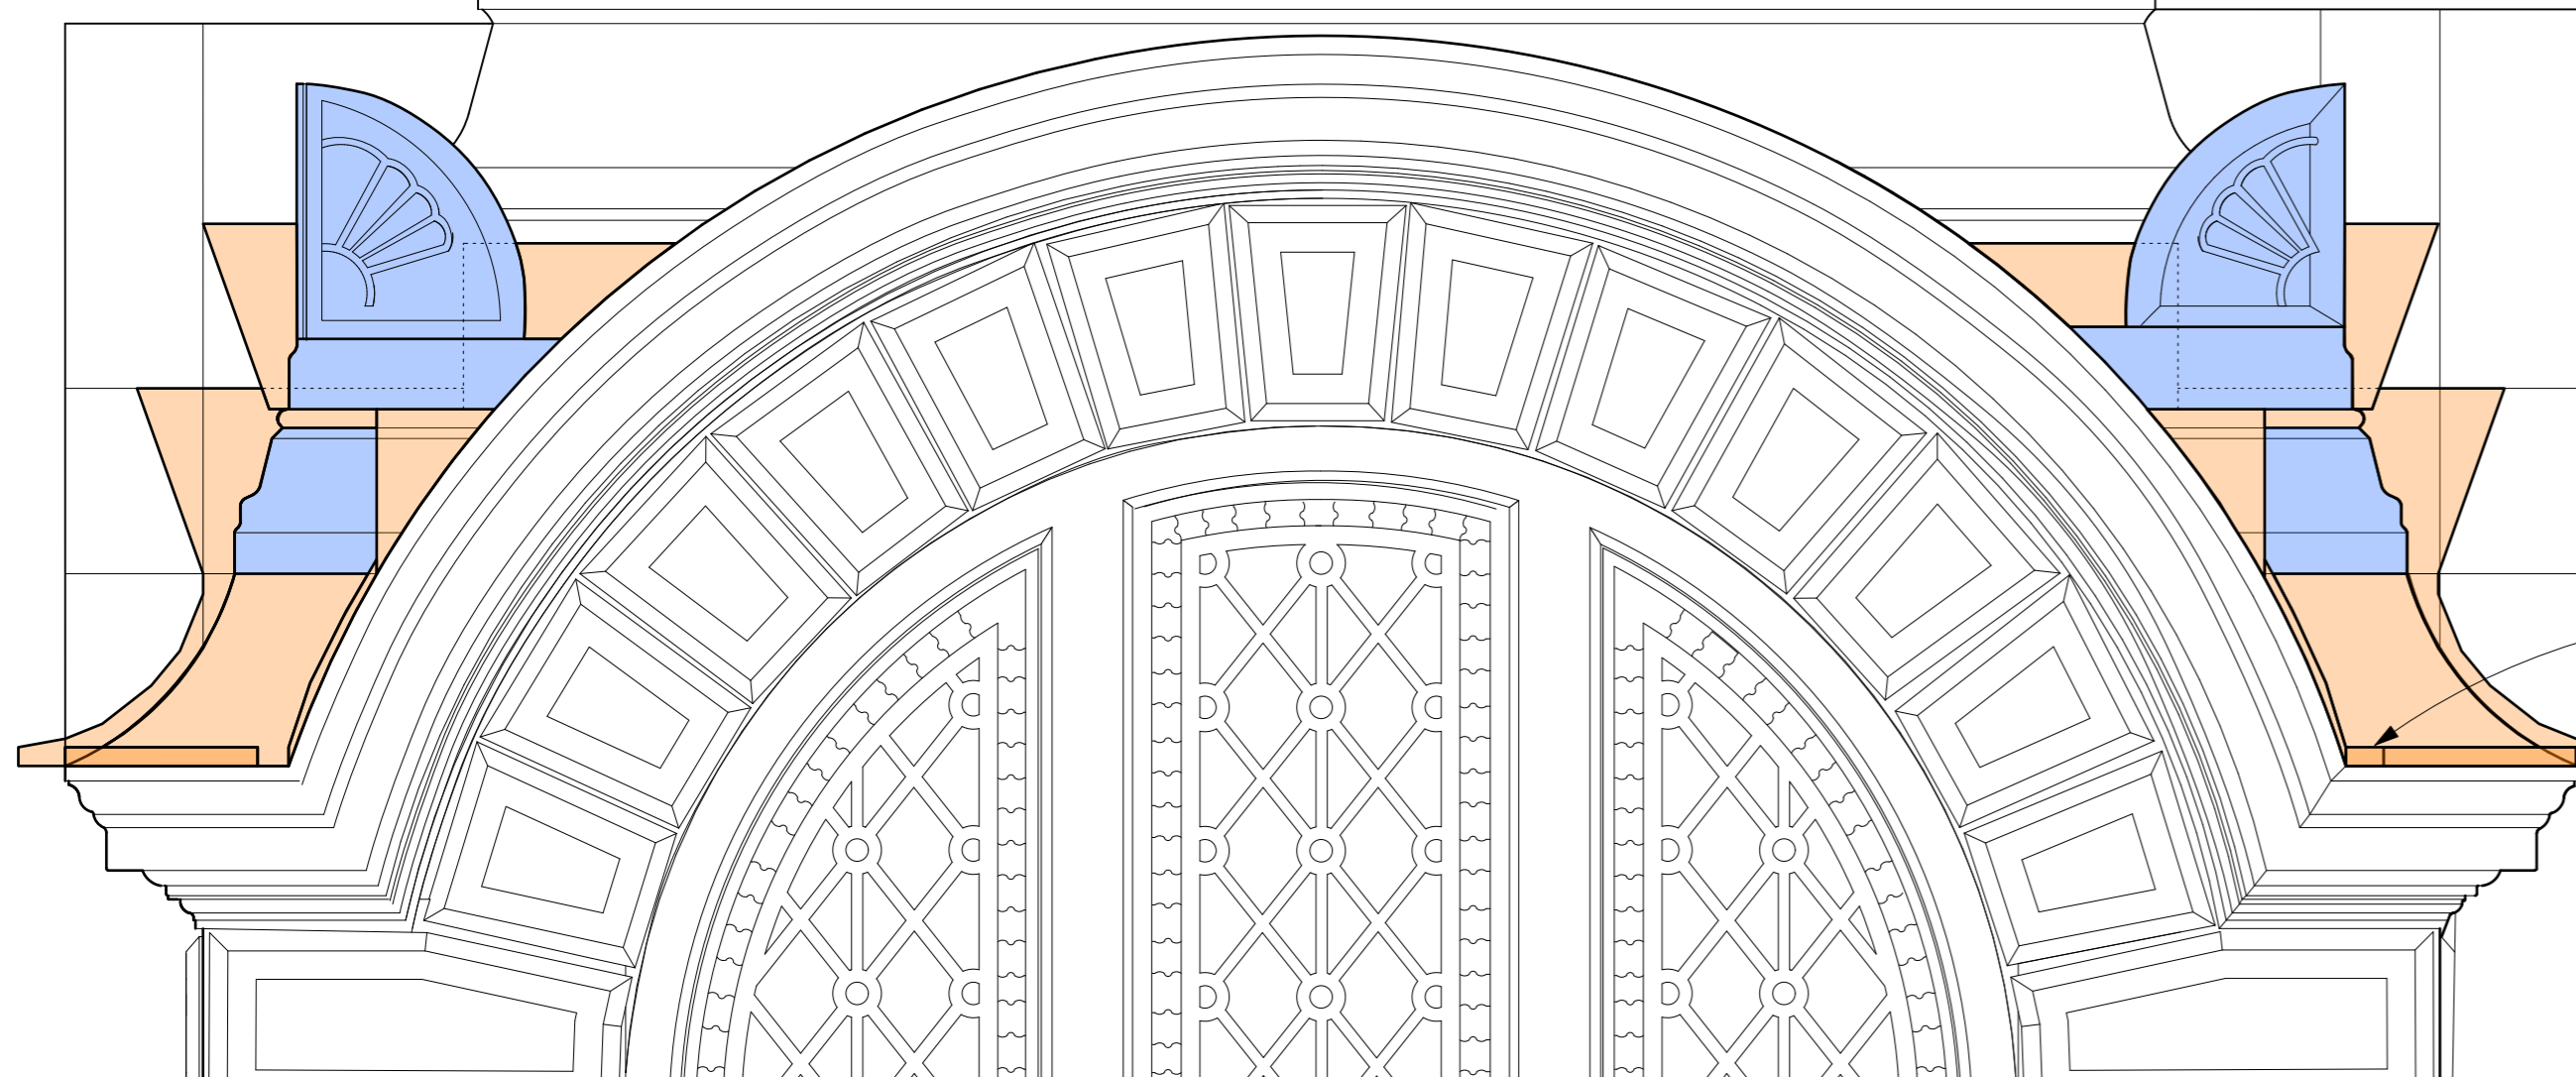


BEER MAUSOLEA ROOF ELEVATION SHOWING AKROTERION WORKS

- Upstand to extend into the corner
- Corner spout in lead

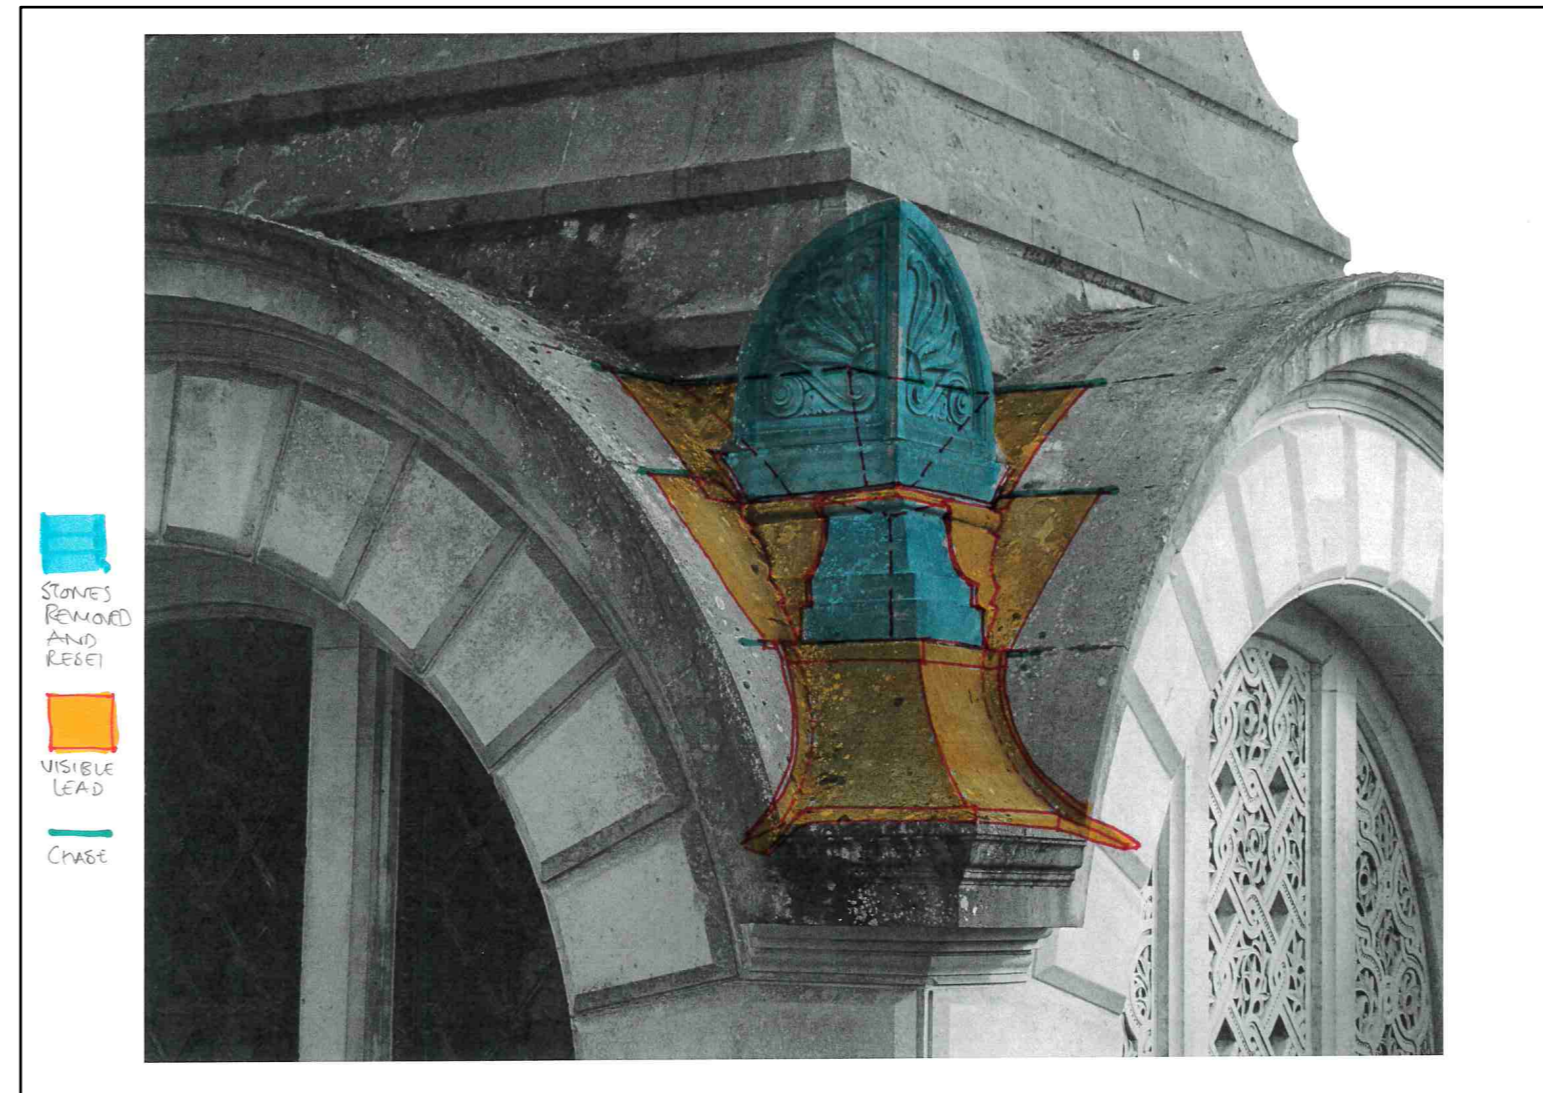

- STONES REMOVED AND RESET
- VISIBLE LEAD
- CHASE

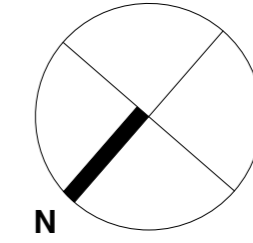

DO NOT SCALE FROM THIS DRAWING.

All critical dimensions not noted are to be measured on site or referred to architect.

Notes


Revisions

P1	16.08.24	First Issue
P2	10.09.24	Second Issue


Drawing Number 1066-10-9b-21-P2  
 Content Beer Mausoleum Roof Proposed  
 Scale 1:20 AT A1 Date APR 2024

HIGHGATE CEMETERY PROJECT 10  
 WEST SCOTT ARCHITECTS  
 The Studio, 3A Bath Road, Bedford Park W4 1LL  
 E-mail: studio@westscottarchitects.co.uk  
 Tel 020 8995 4275 Fax 020 8742 7186

Key

Drawing Number 1066-10-9b-21-P2