

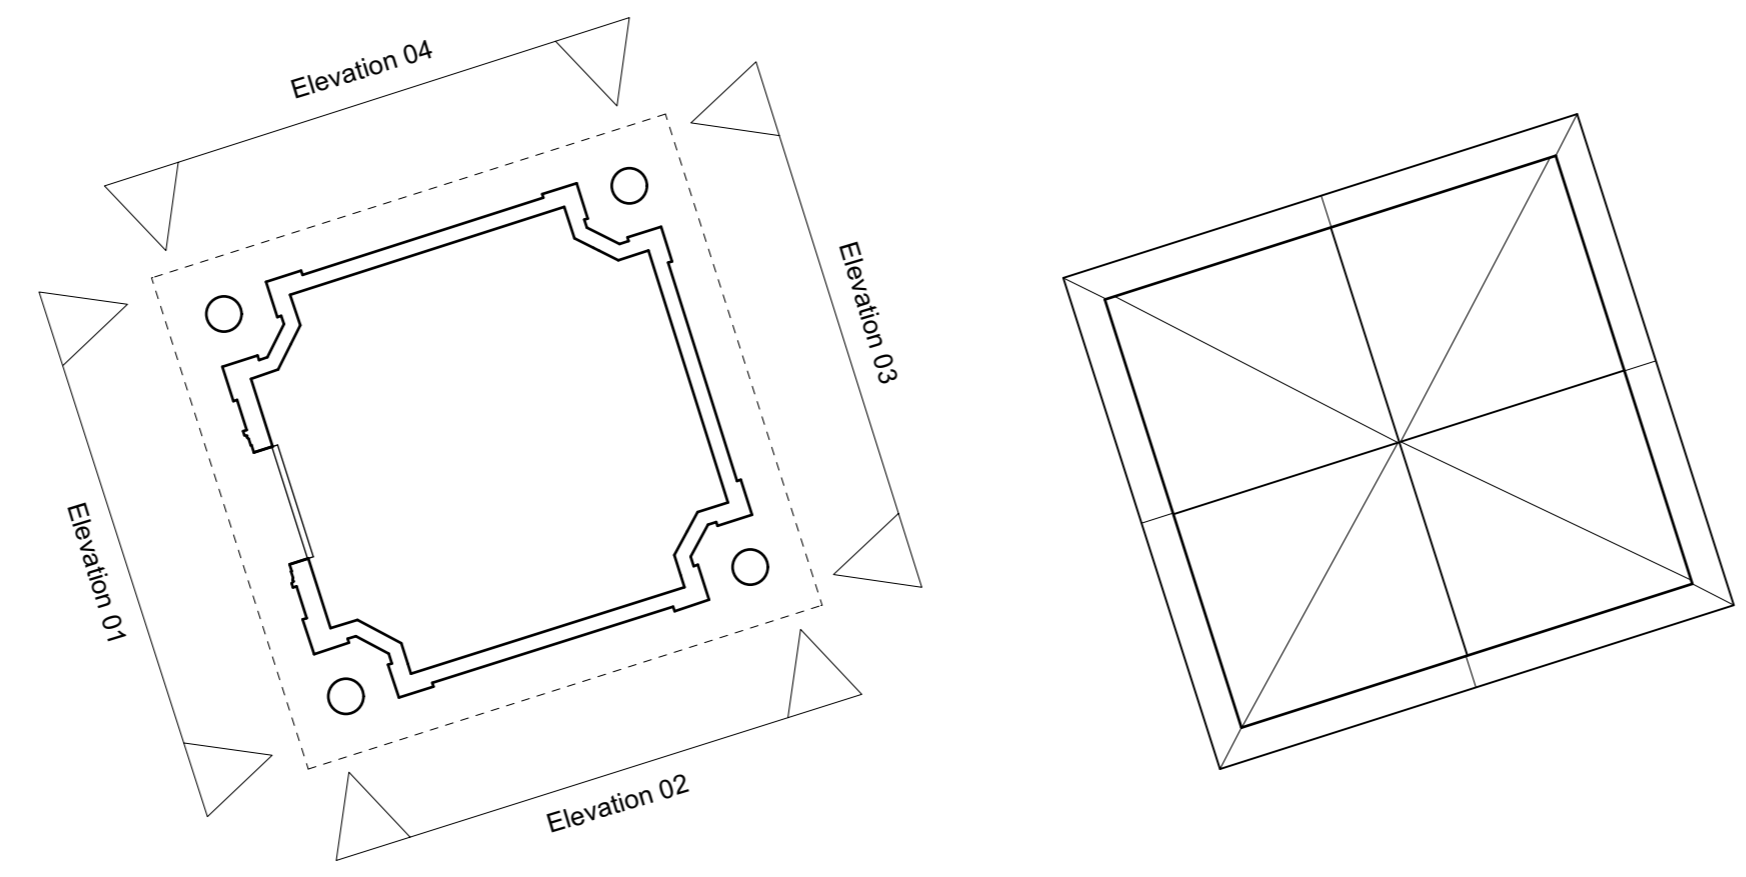
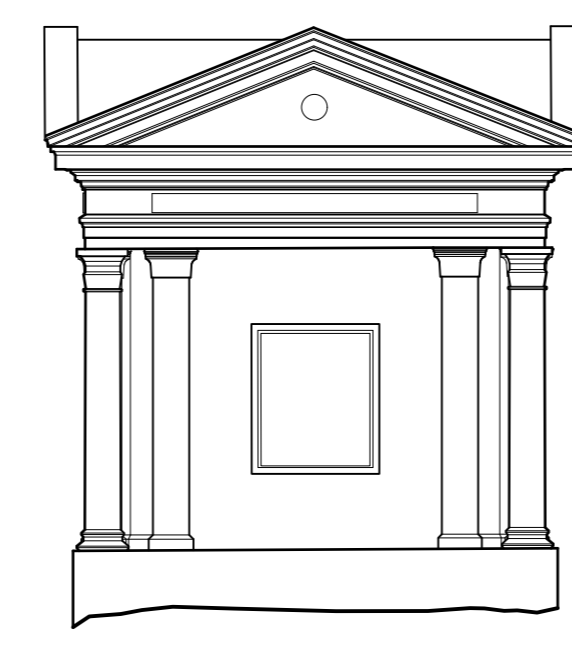


GUERRIER


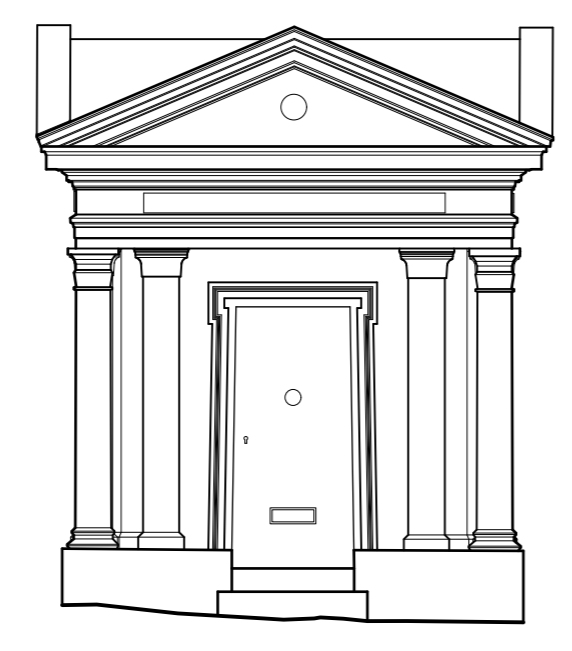


GROUND FLOOR PLAN **ROOF PLAN**

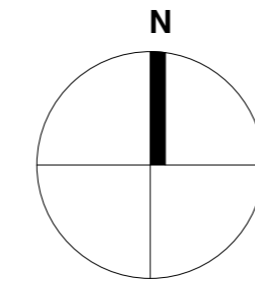

ELEVATION 1

ELEVATION 2

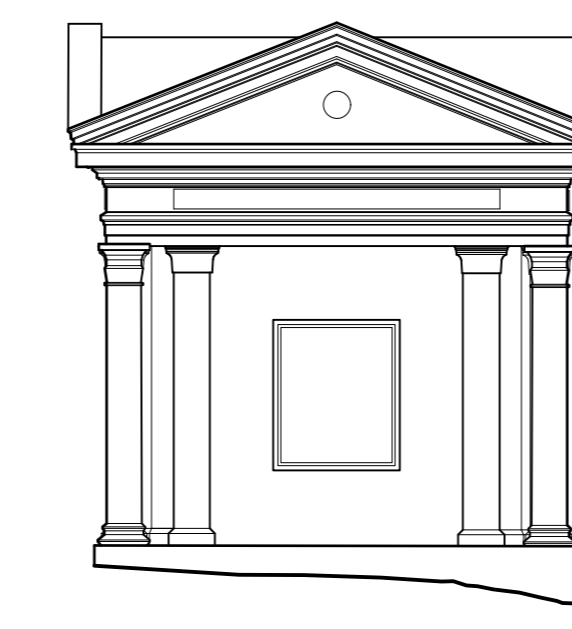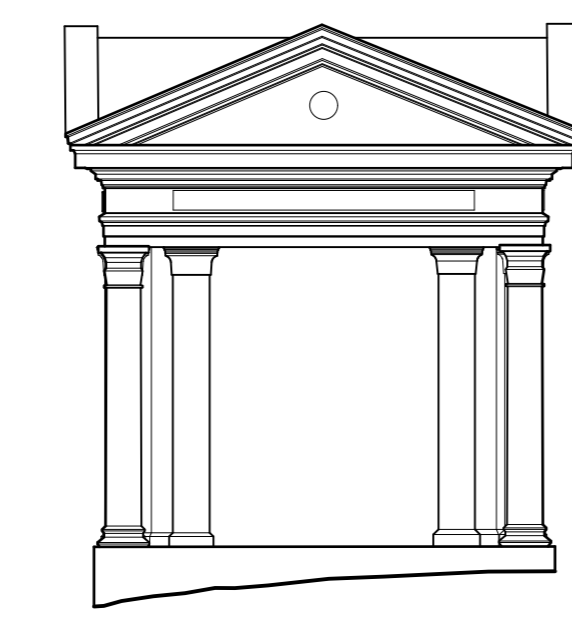

ELEVATION 3

ELEVATION 4

DO NOT SCALE FROM THIS DRAWING.

All critical dimensions not noted are to be measured on site or referred to architect.

Notes

Revisions

P1	16.08.24	First Issue
P2	10.09.24	Second Issue

Drawing Number 1066-10-17-10-P2

Content
Guerrier Mausoleum
 Existing

Scale 1:50 AT A1 Date APR 2024


**HIGHGATE CEMETERY
 PROJECT 10**

WEST SCOTT ARCHITECTS
 The Studio, 3A Bath Road,
 Bedford Park W4 1LL
 E-mail: studio@westscottarchitects.co.uk
 Tel 020 8995 4275
 Fax 020 8742 7186


Key

Drawing Number 1066-10-17-10-P2


GUERRIER

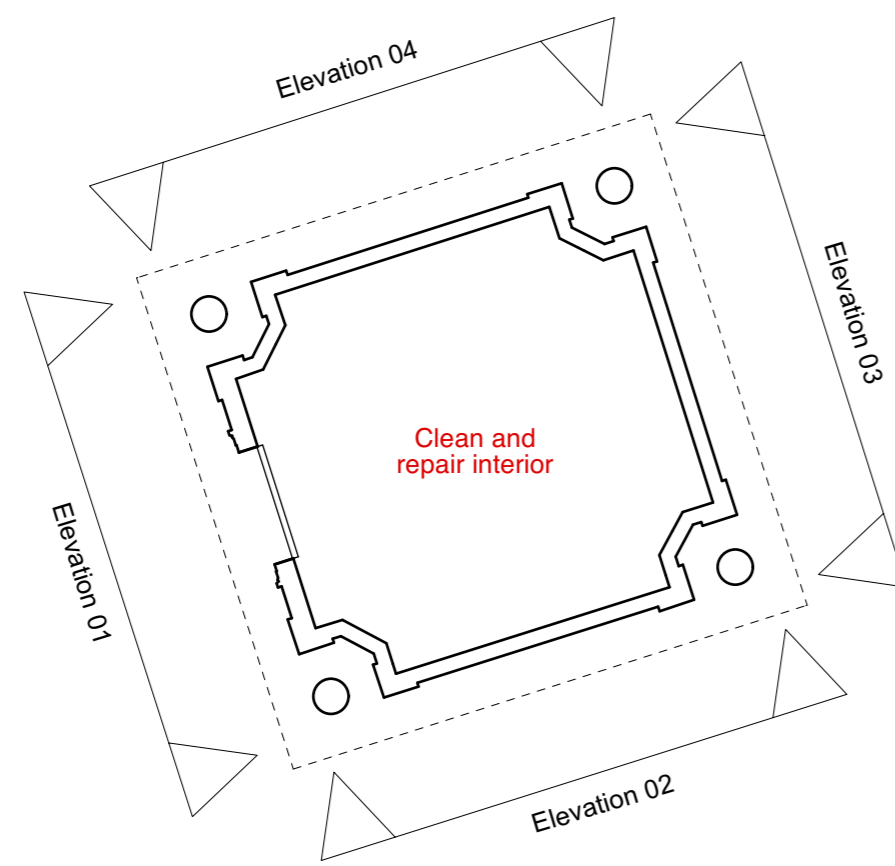


GROUND FLOOR PLAN

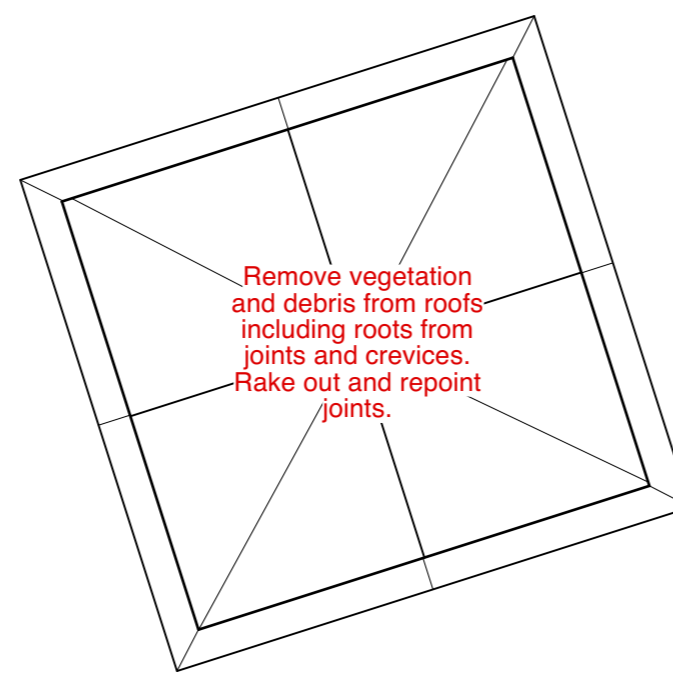

ROOF PLAN

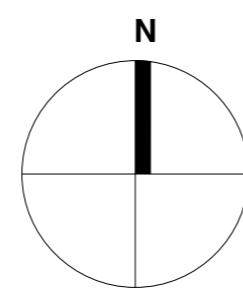


Point localised defects in masonry to roof and walls, specifically in cornice overhangs

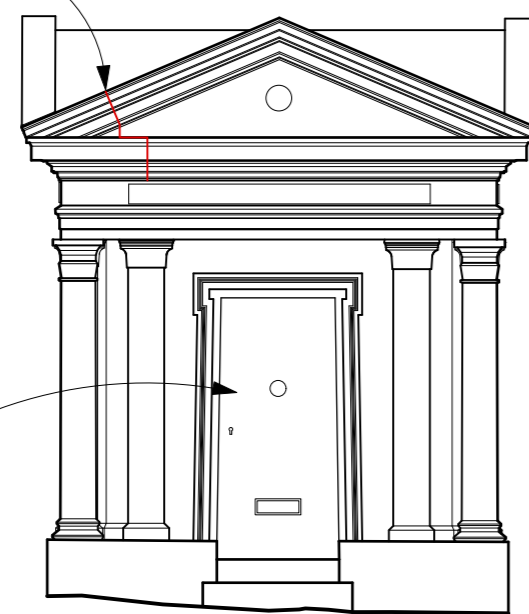


ELEVATION 1

Remove vegetation and debris from roofs including roots from joints and crevices. Rake out and repoint joints.

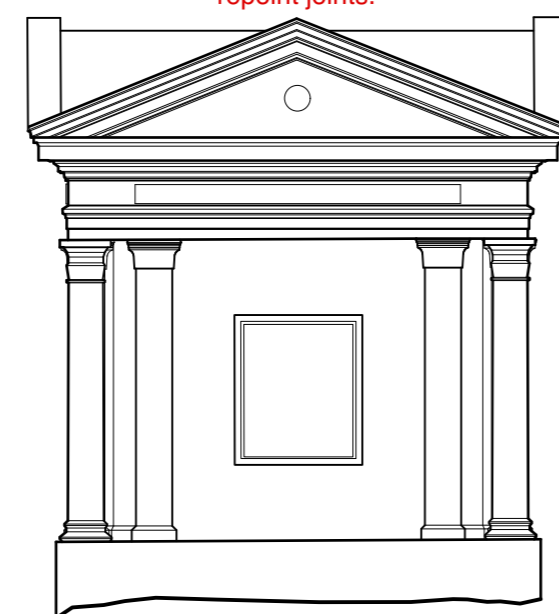


ELEVATION 2

Remove vegetation and debris from roofs including roots from joints and crevices. Rake out and repoint joints.


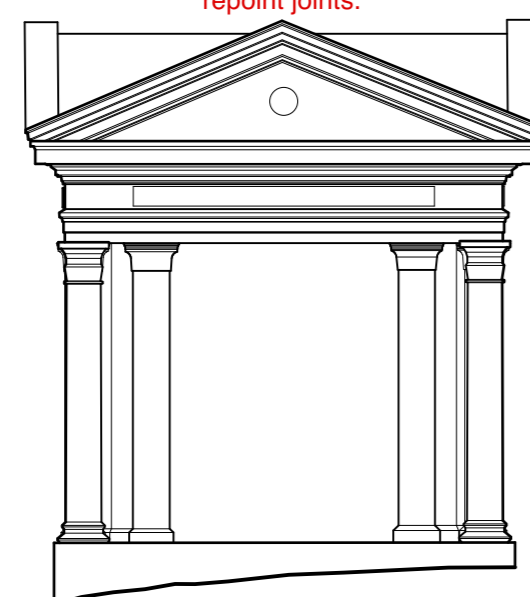


ELEVATION 3

Remove vegetation and debris from roofs including roots from joints and crevices. Rake out and repoint joints.

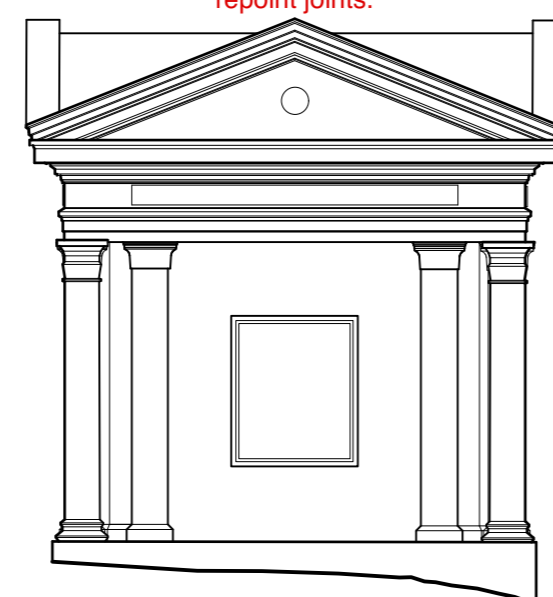

ELEVATION 4

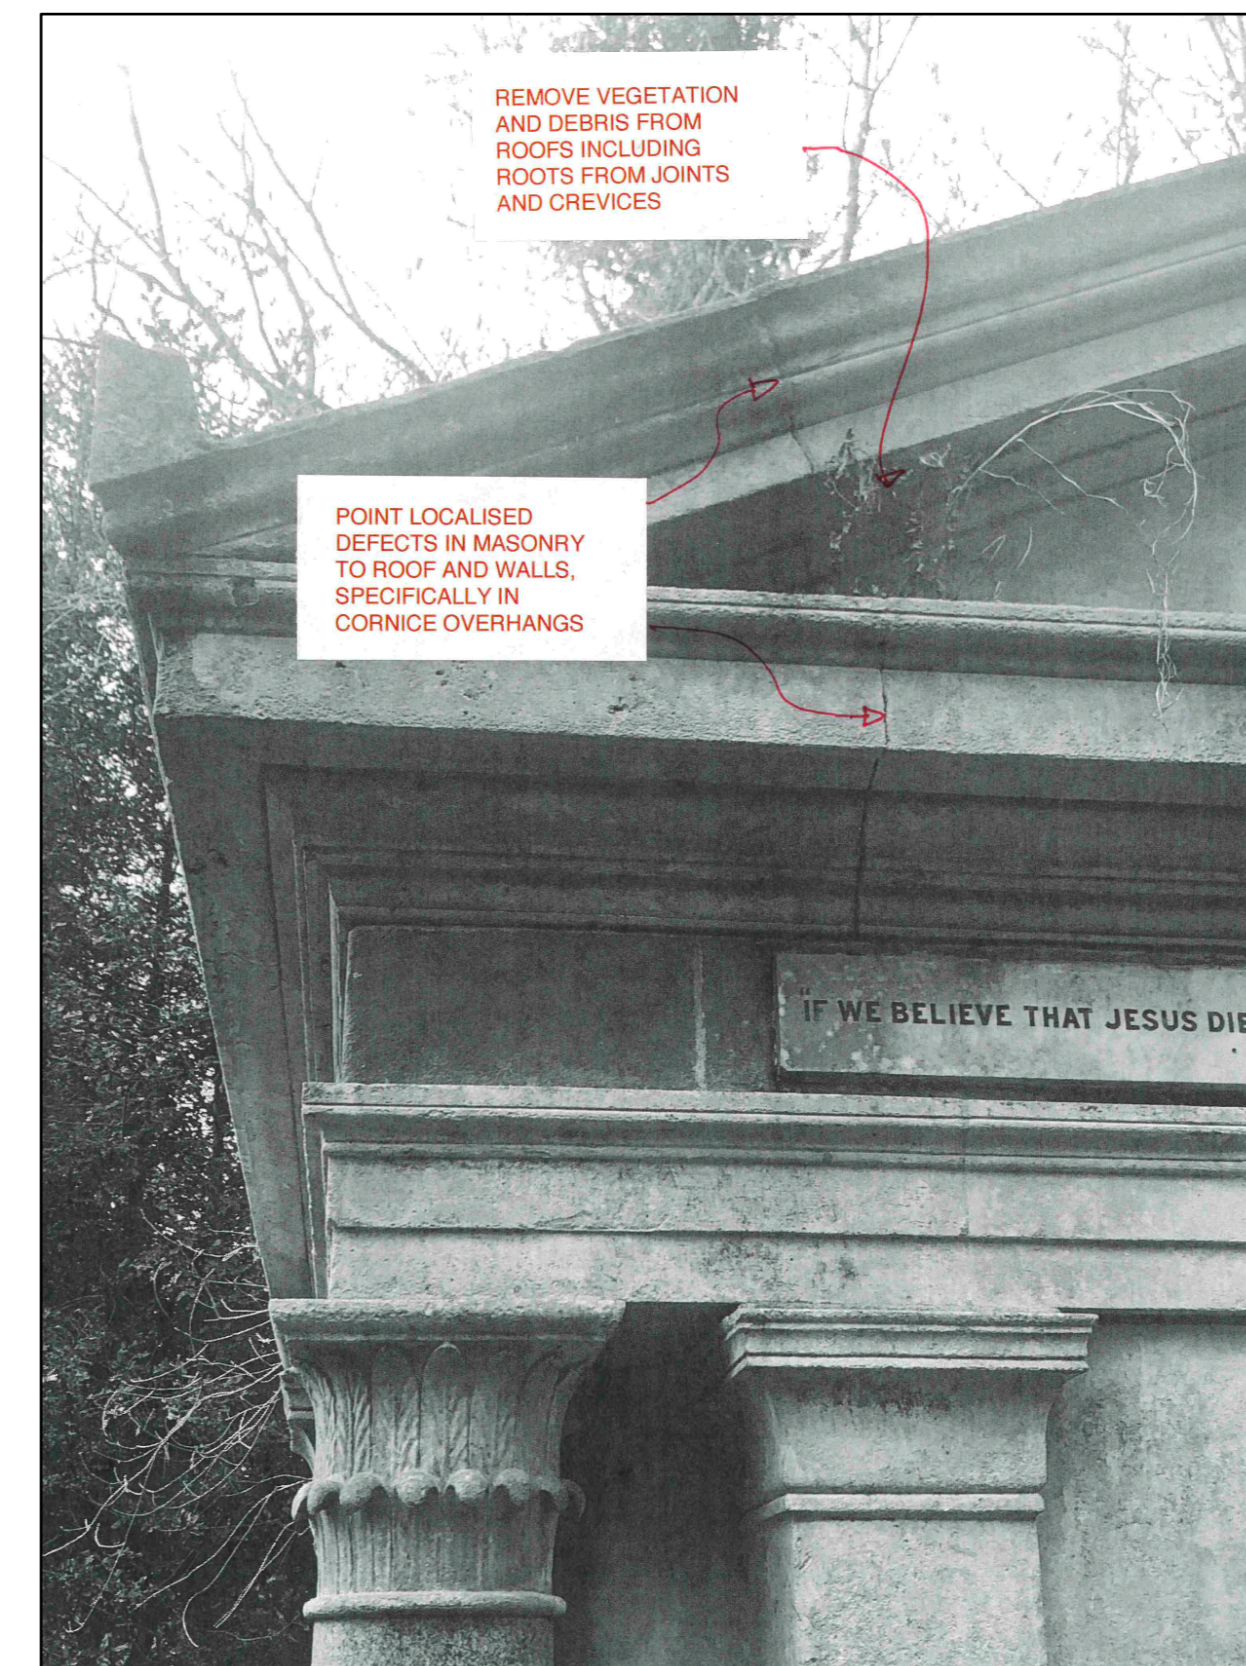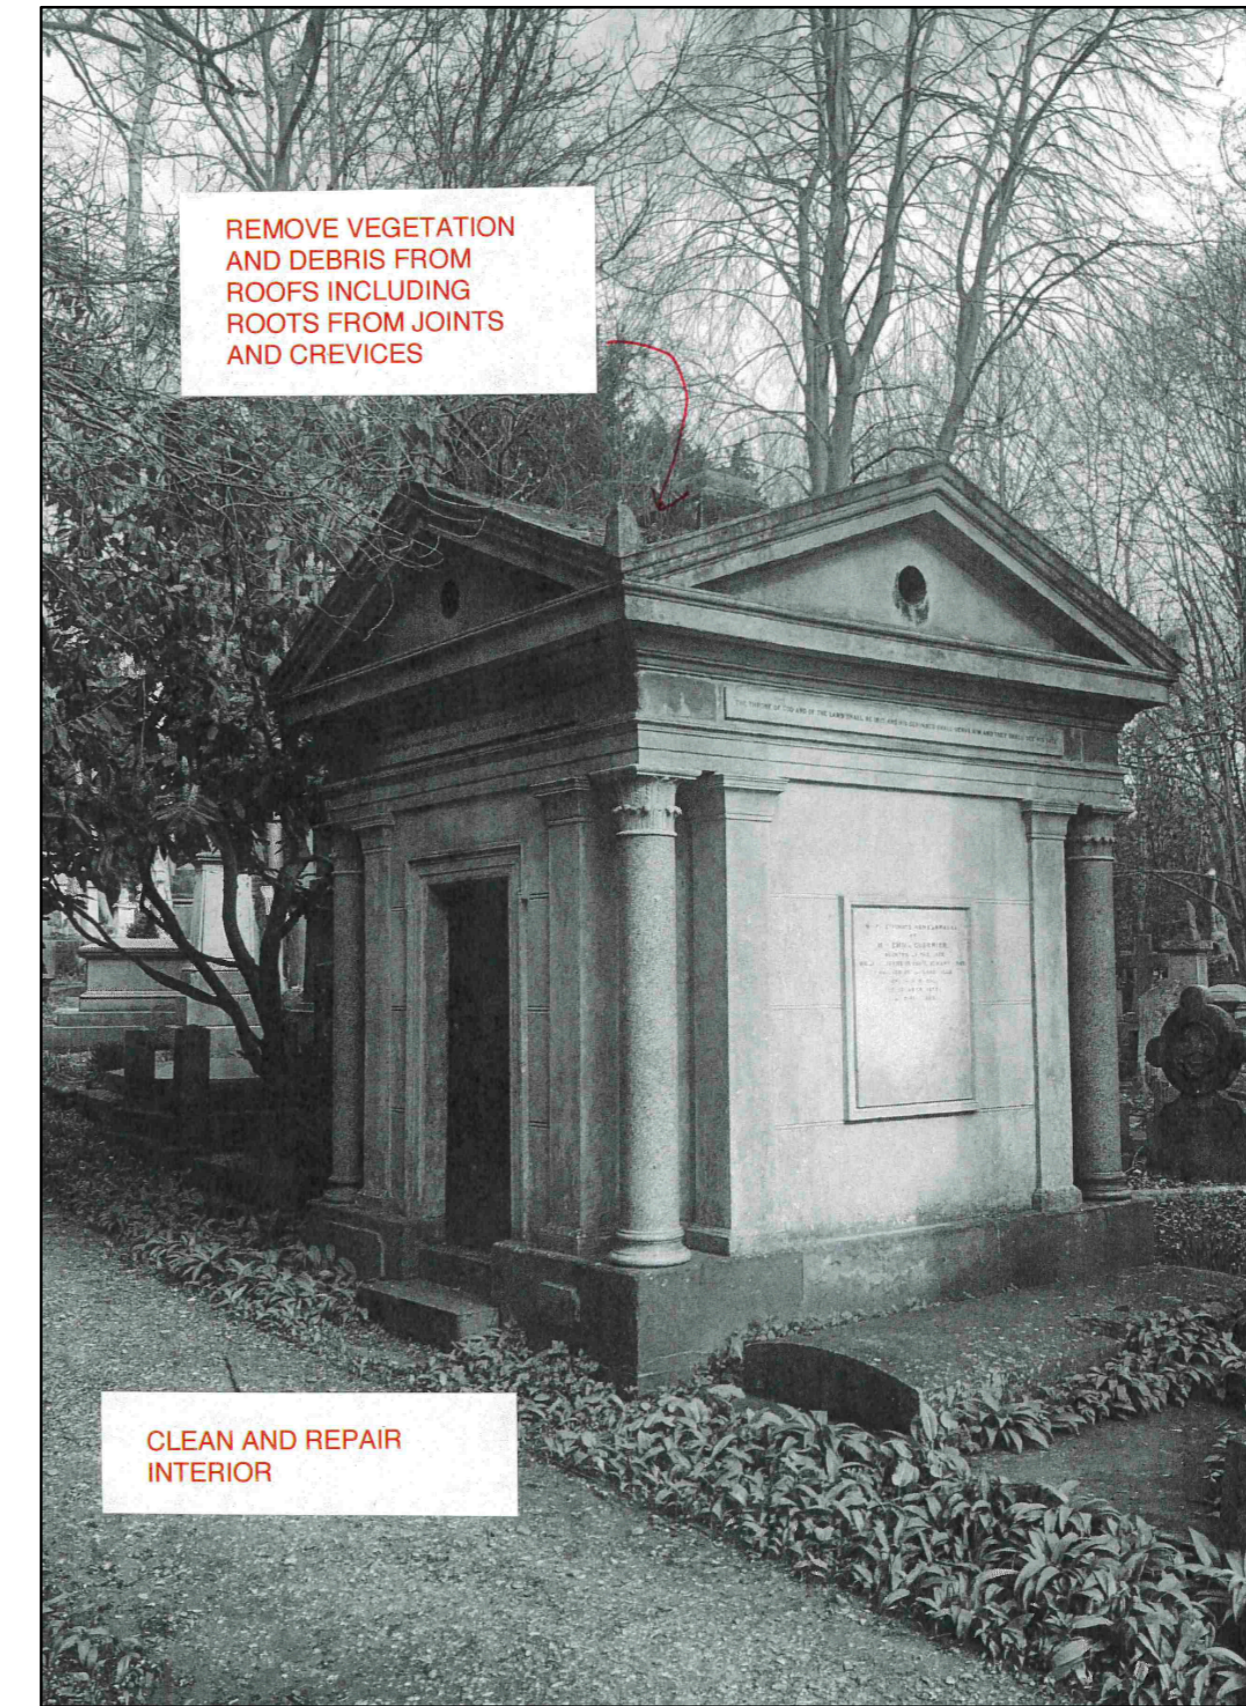

DO NOT SCALE FROM THIS DRAWING.

All critical dimensions not noted are to be measured on site or referred to architect.

Notes

Revisions

No.	Date	Description
P1	16.08.24	First Issue
P2	10.09.24	Second Issue

Drawing Number **1066-10-17-20-P2**

Content
**Guerrier Mausoleum
Proposed**

Scale **1:50 AT A1** Date **APR 2024**

**HIGHGATE CEMETERY
PROJECT 10**

WEST SCOTT ARCHITECTS
The Studio, 3A Bath Road,
Bedford Park W4 1LL
E-mail: studio@westscottarchitects.co.uk Tel 020 8995 4275
Fax 020 8742 7186

Key

Drawing Number **1066-10-17-20-P2**