

All critical dimensions not noted are to be measured on site or referred to architect.

[illegible][illegible]


Scale **1:50** AT A1 Date **APR 2024**

HIGHGATE CEMETERY
PROJECT 10


WEST SCOTT ARCHITECTS
The Studio, 3A Bath Road,
Bedford Park W4 1LL
Tel 020 8995 4275
Fax 020 8742 7186
E-mail: studio@westscottarchitects.co.uk

[illegible]



Drawing Number 1066-10-18-10-P2

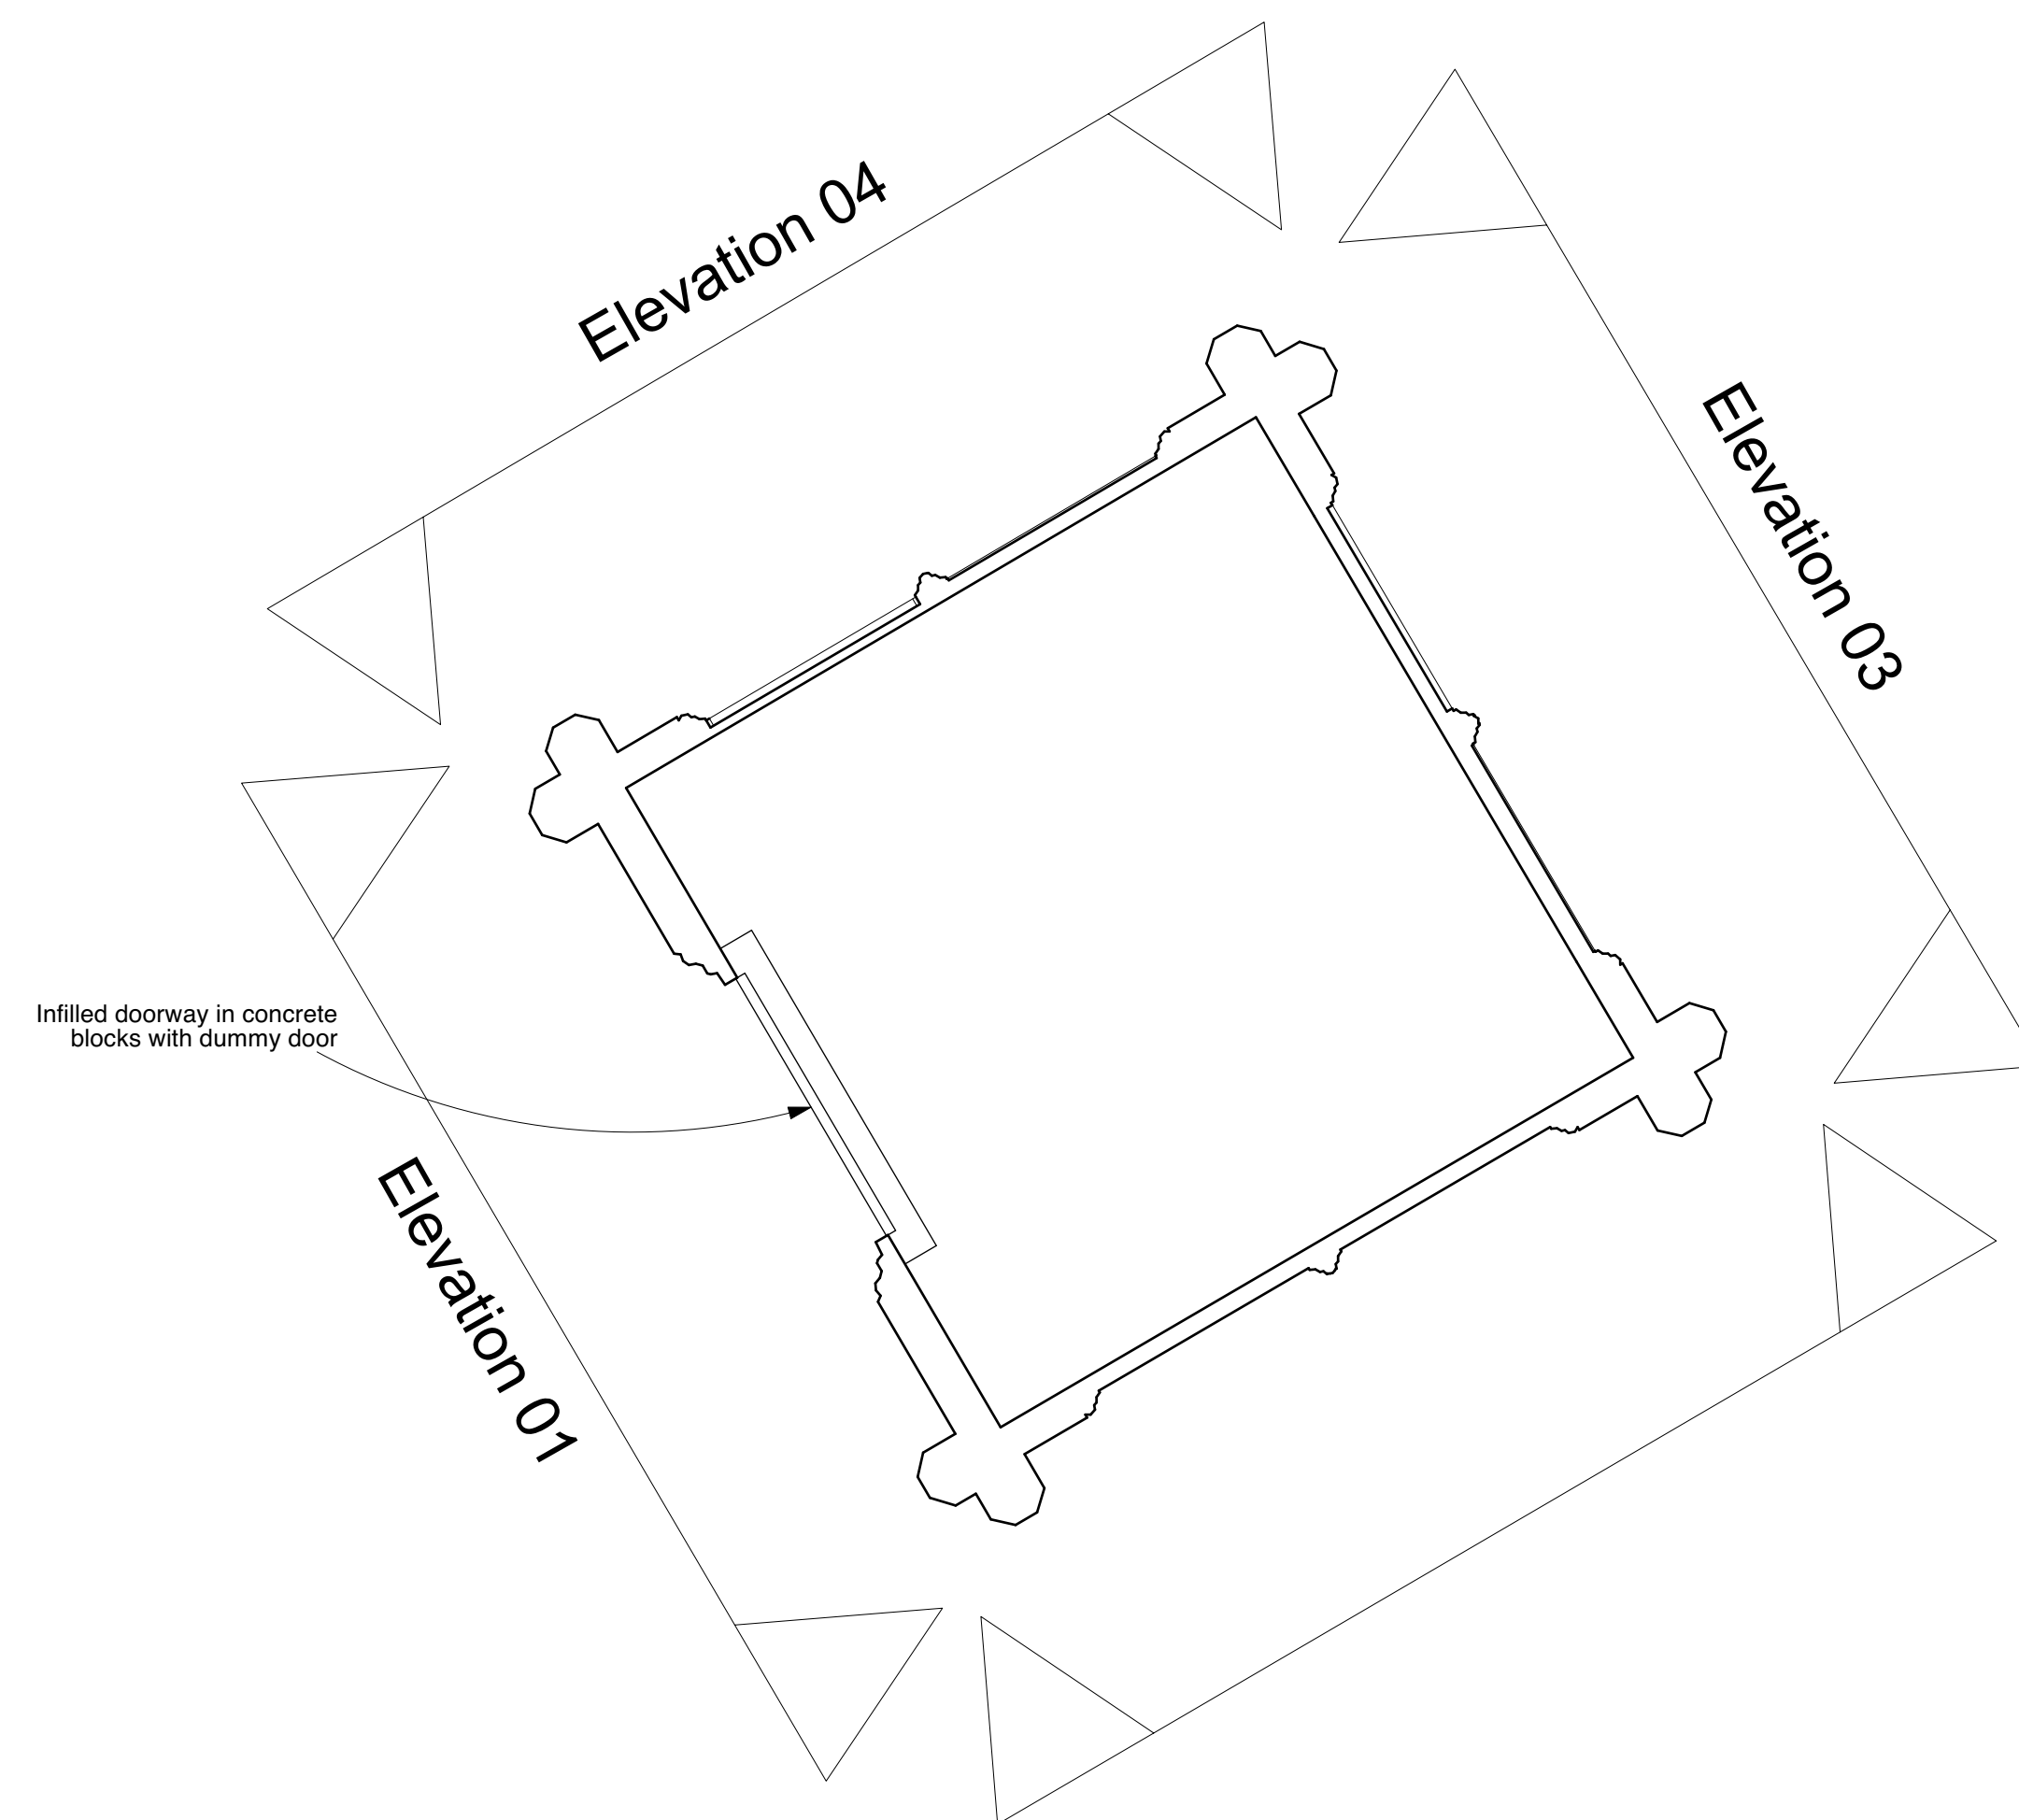


GROUND FLOOR PLAN

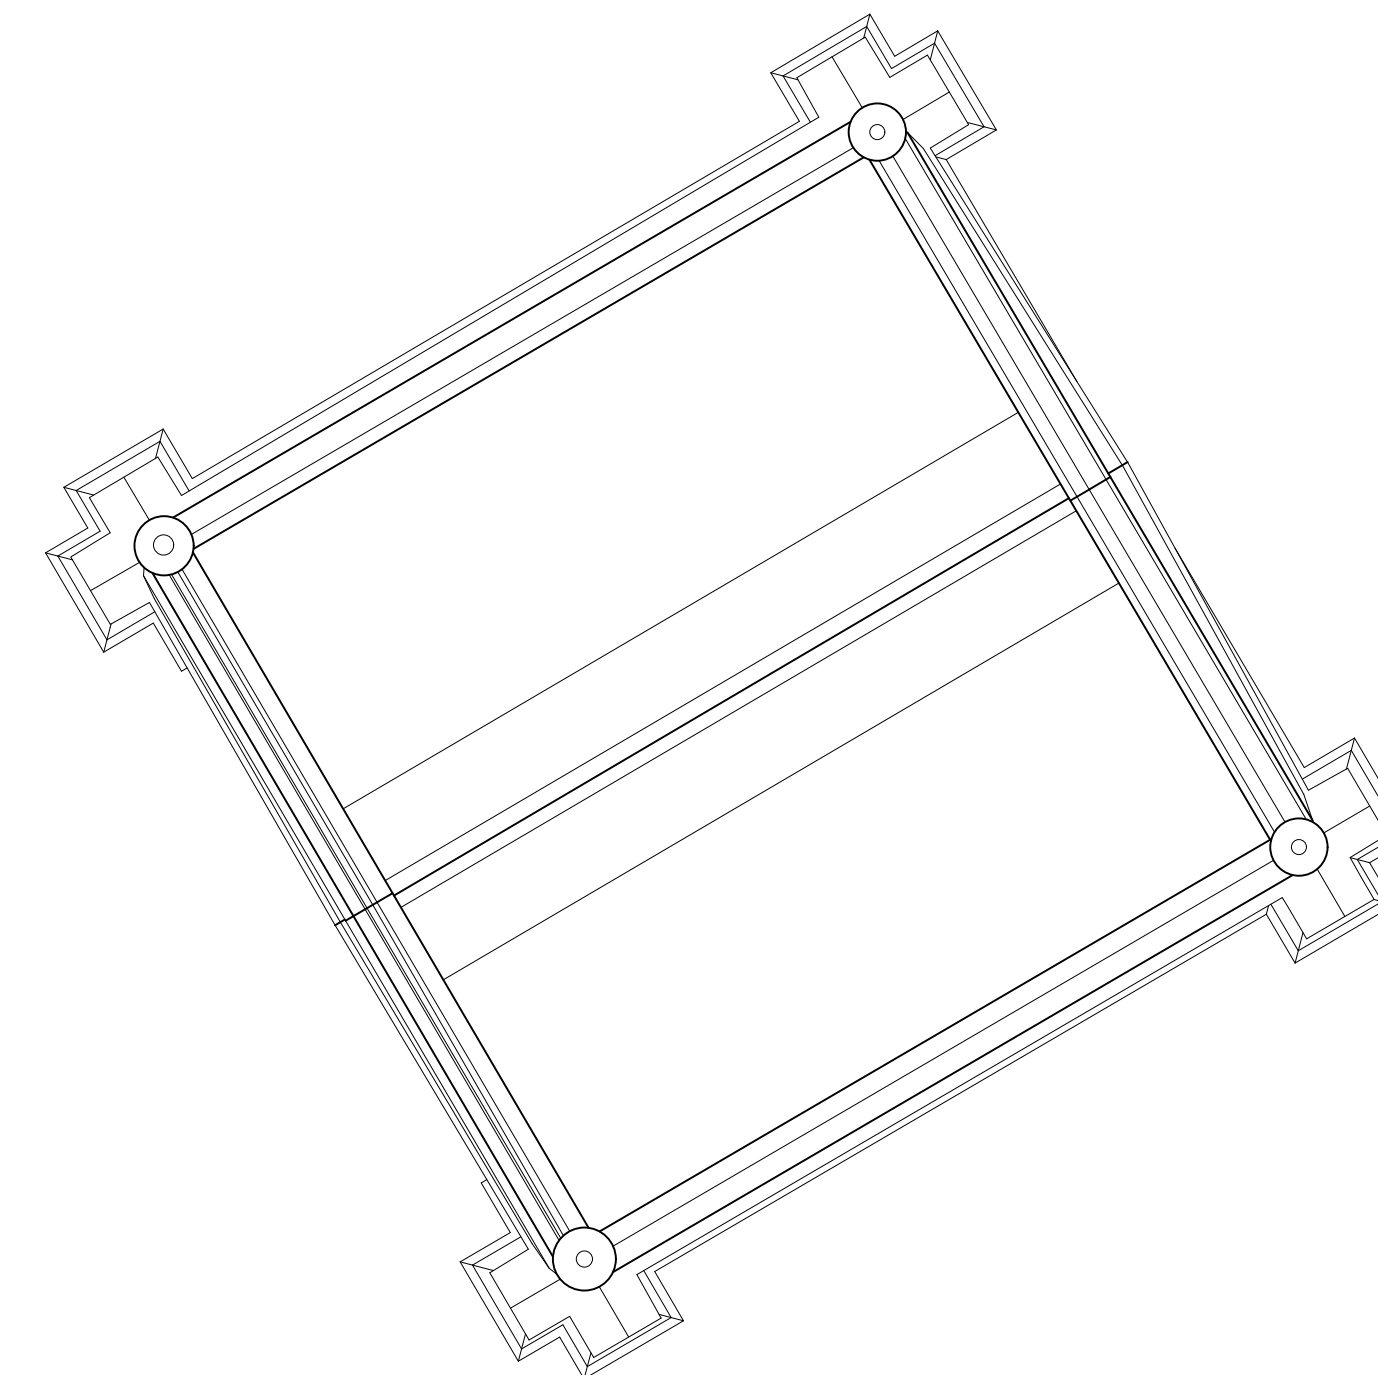


ROOF PLAN

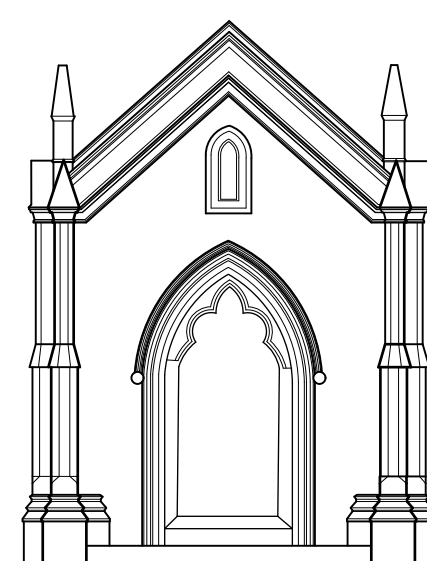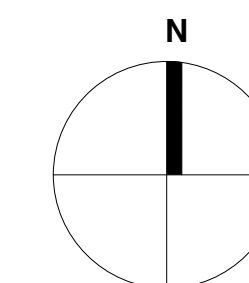


ELEVATION 1

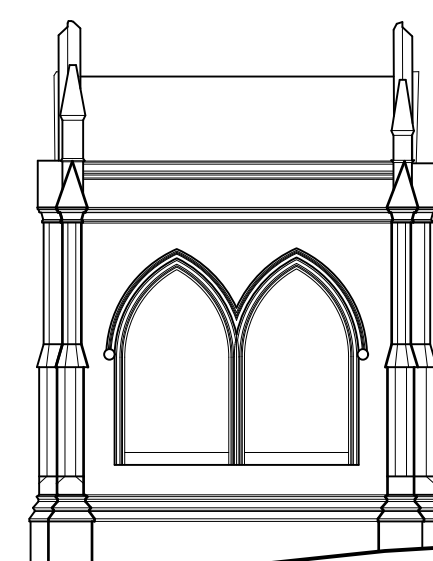

ELEVATION 2

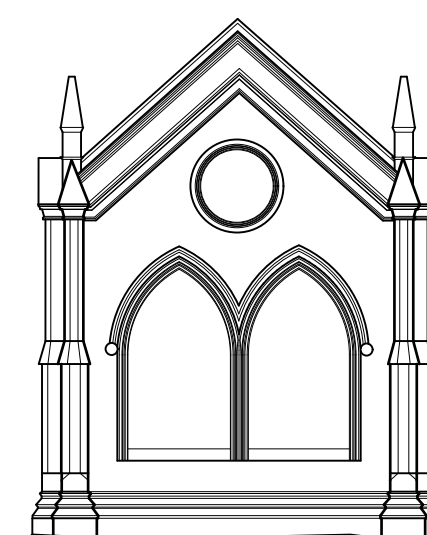


ELEVATION 3

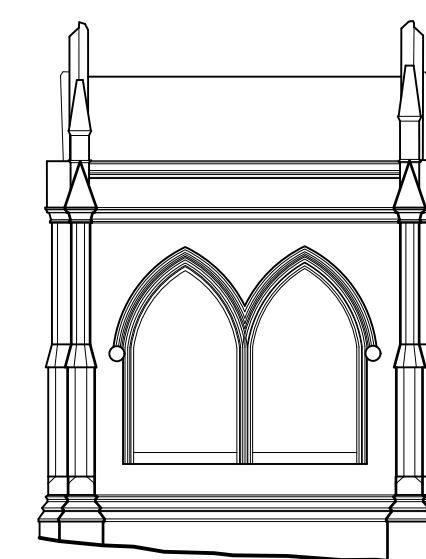


ELEVATION 4







FOSTER

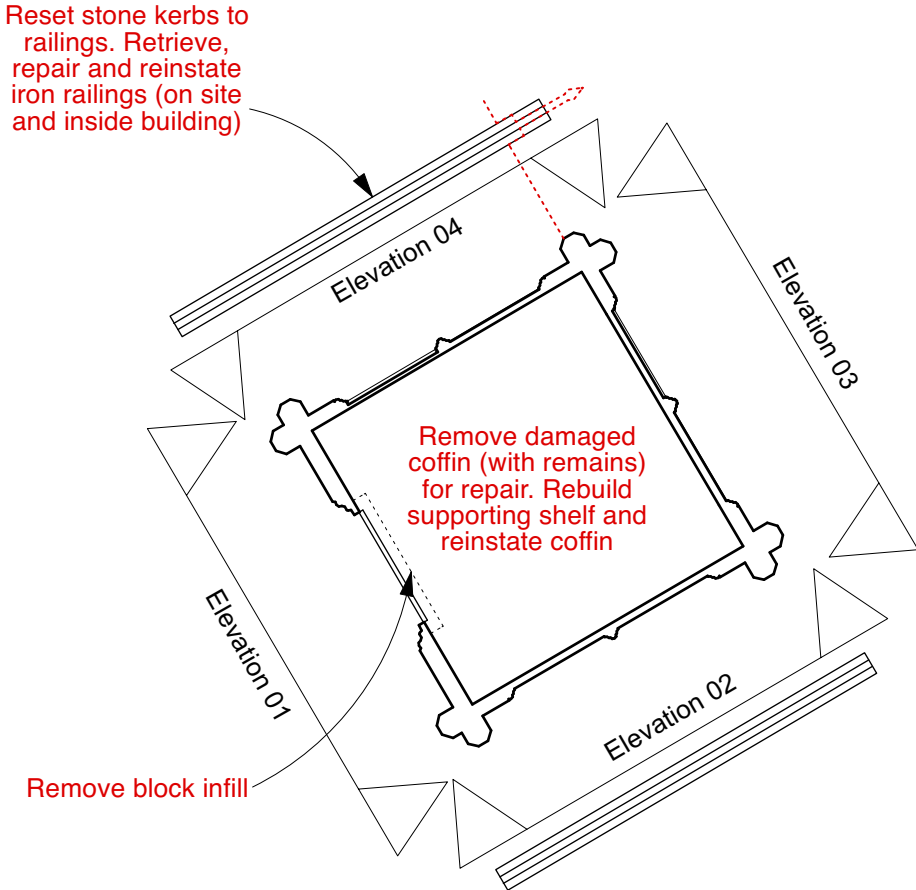


GROUND FLOOR PLAN

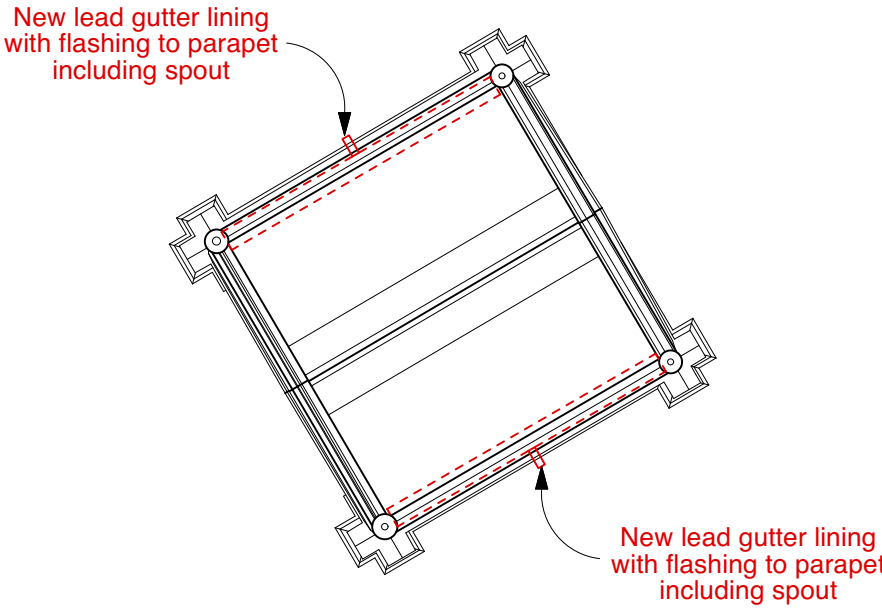



ROOF PLAN

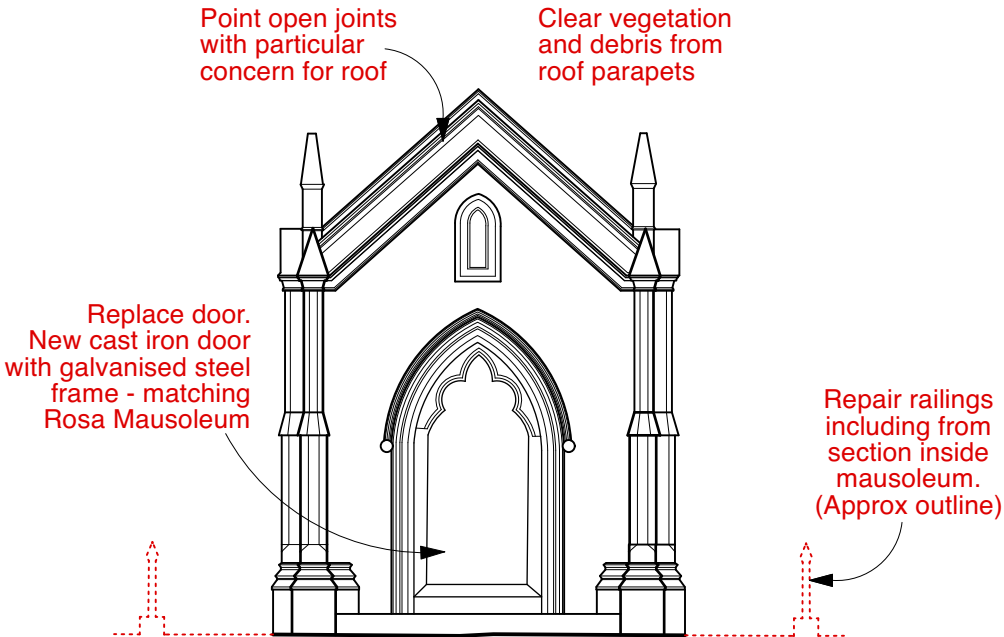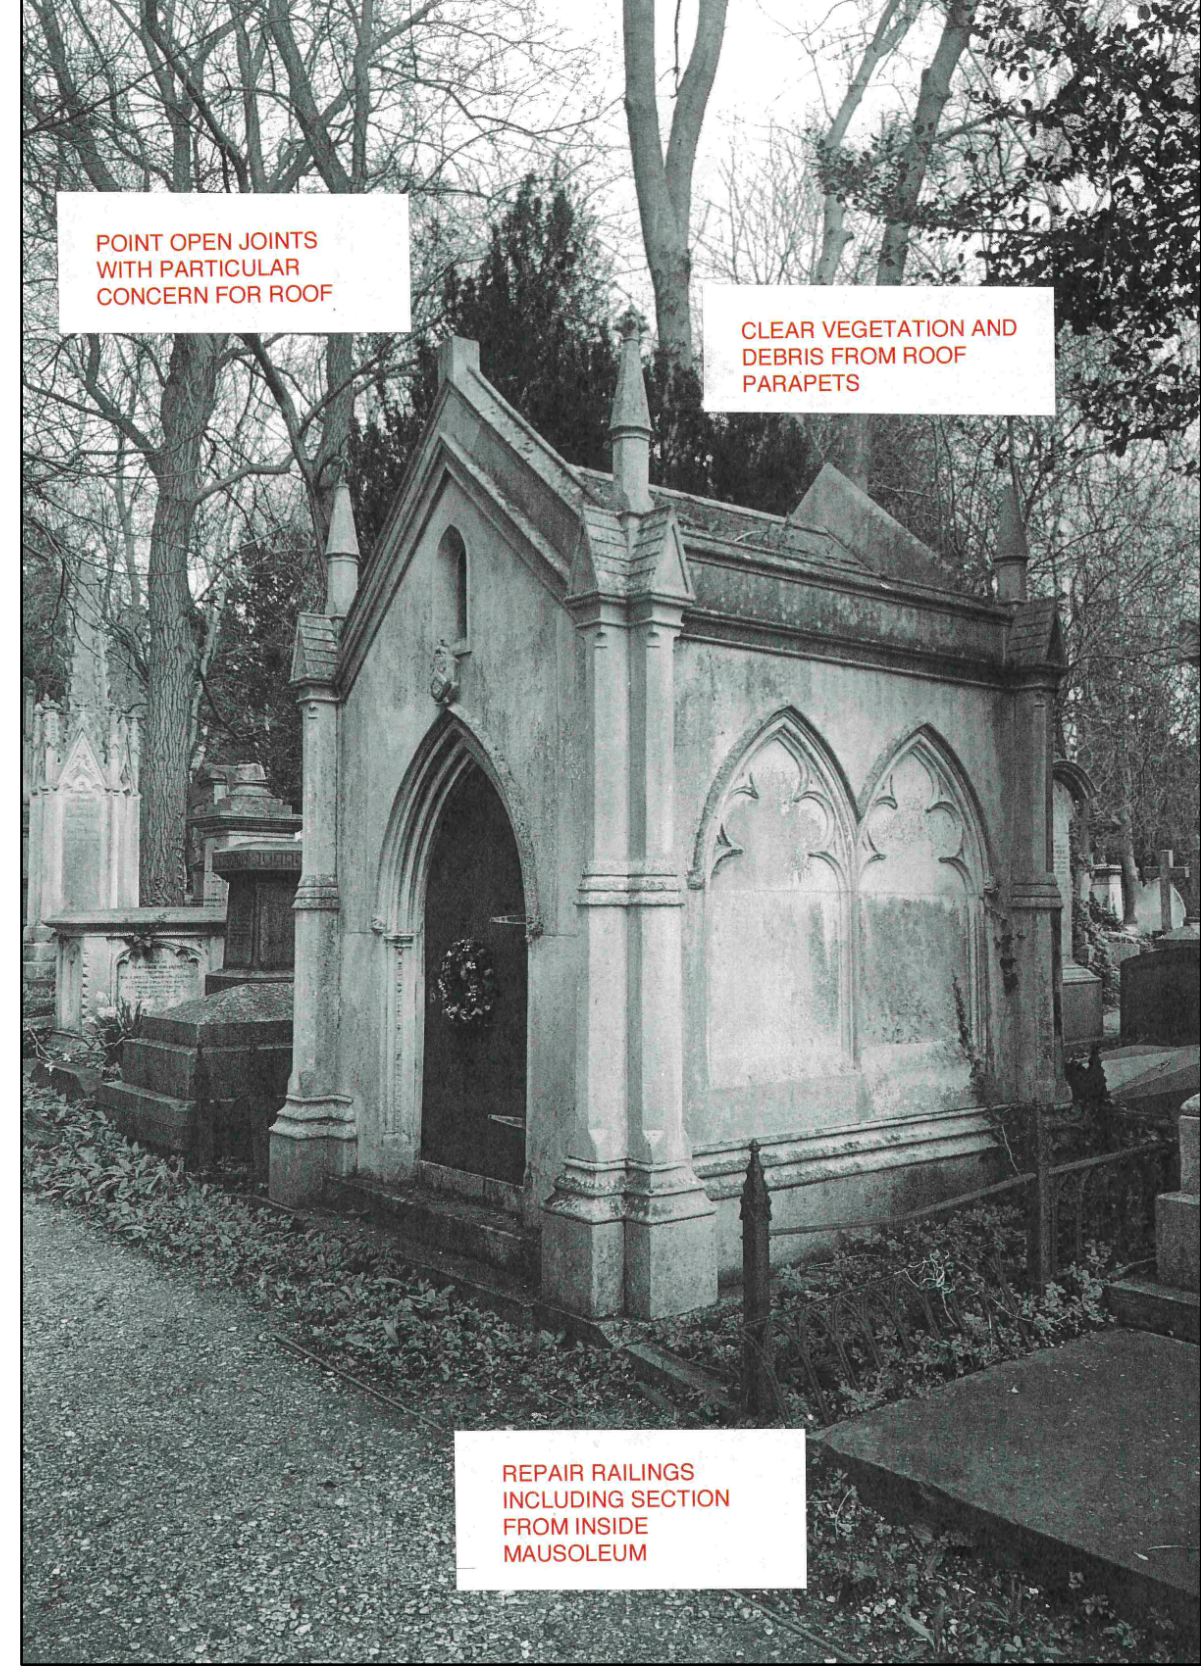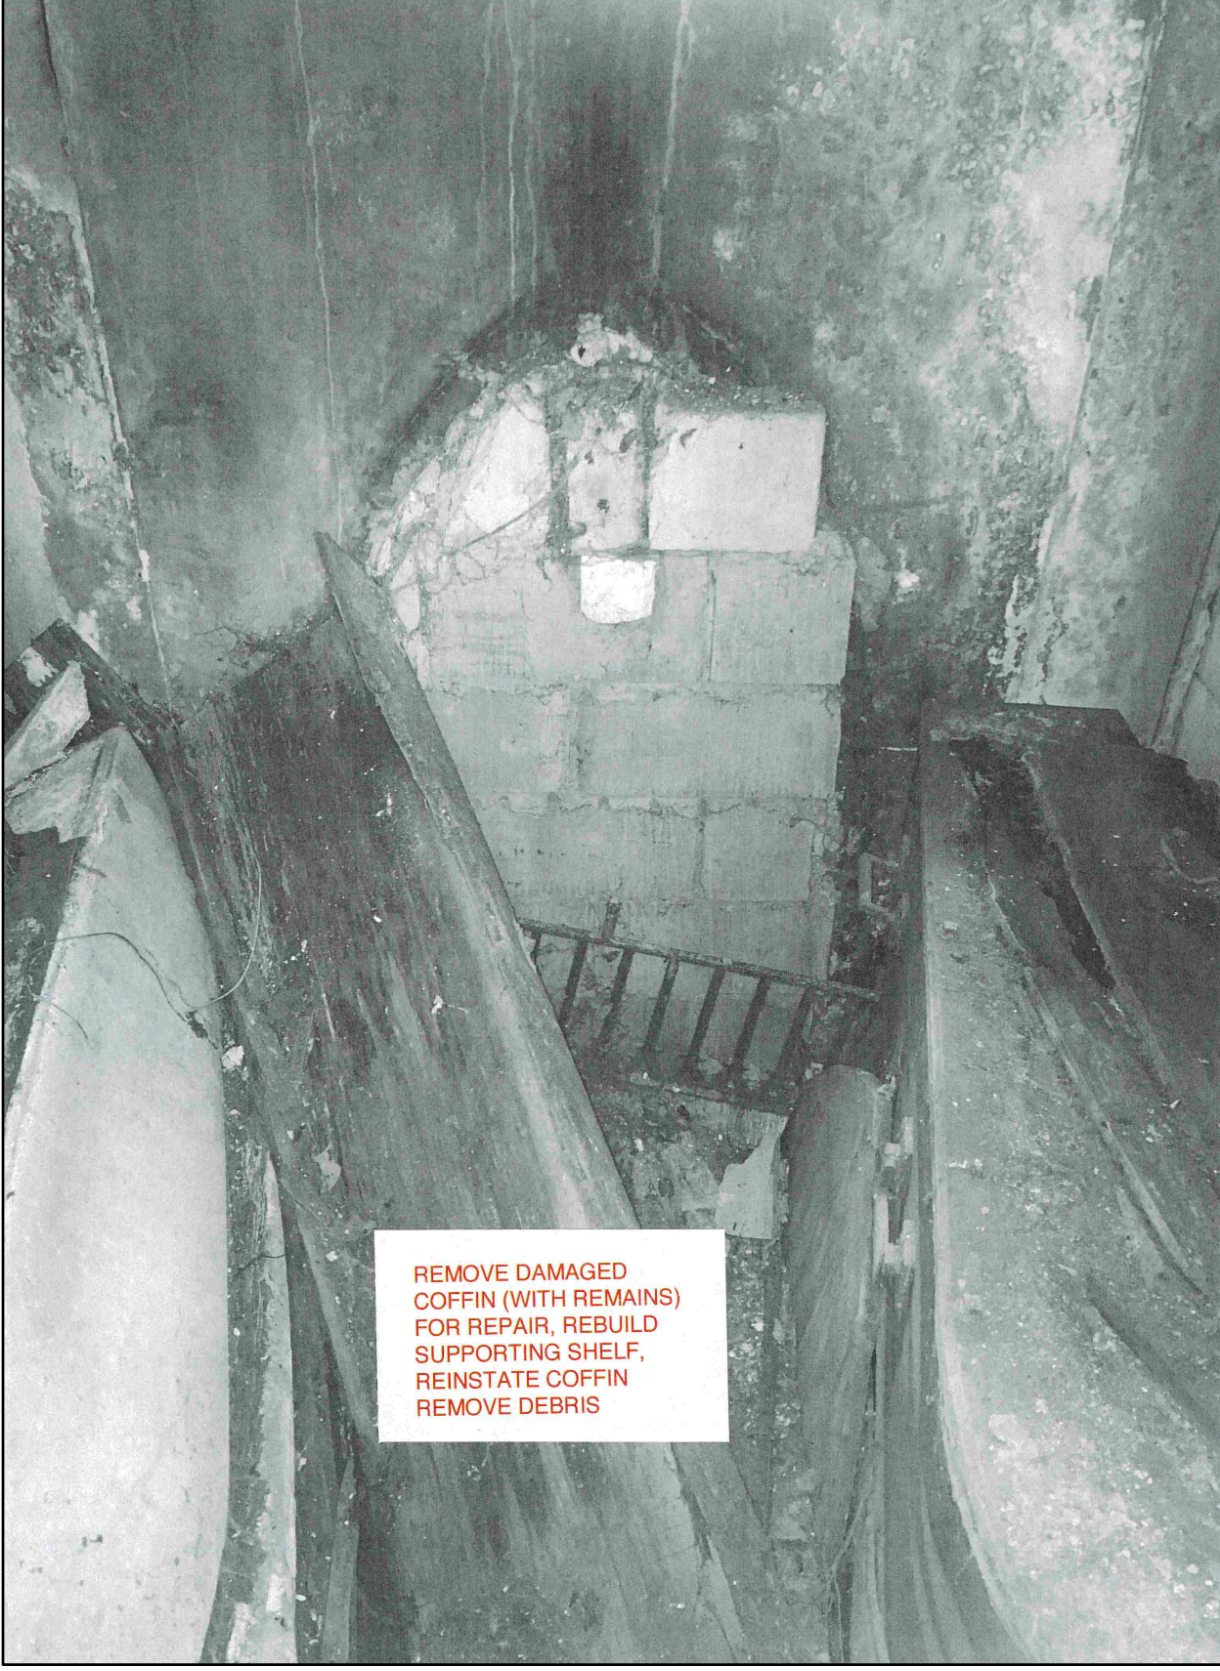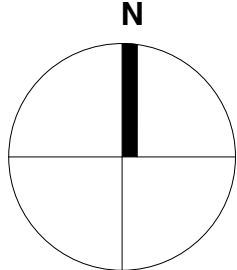


ELEVATION

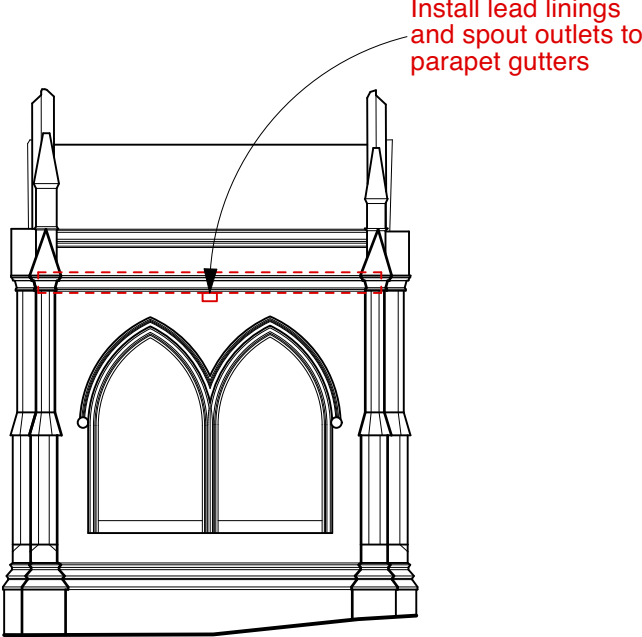

ELEVATION :

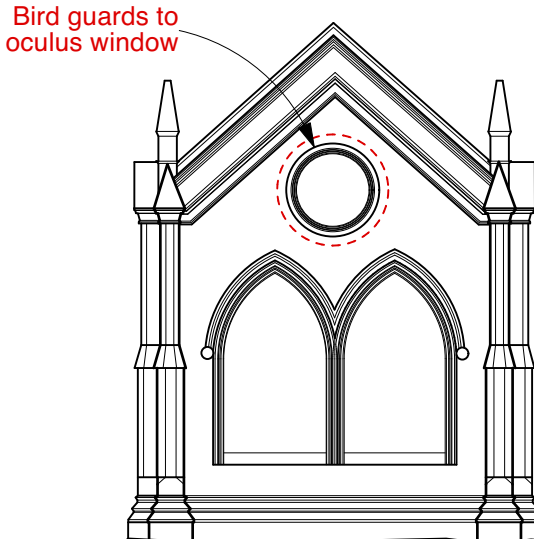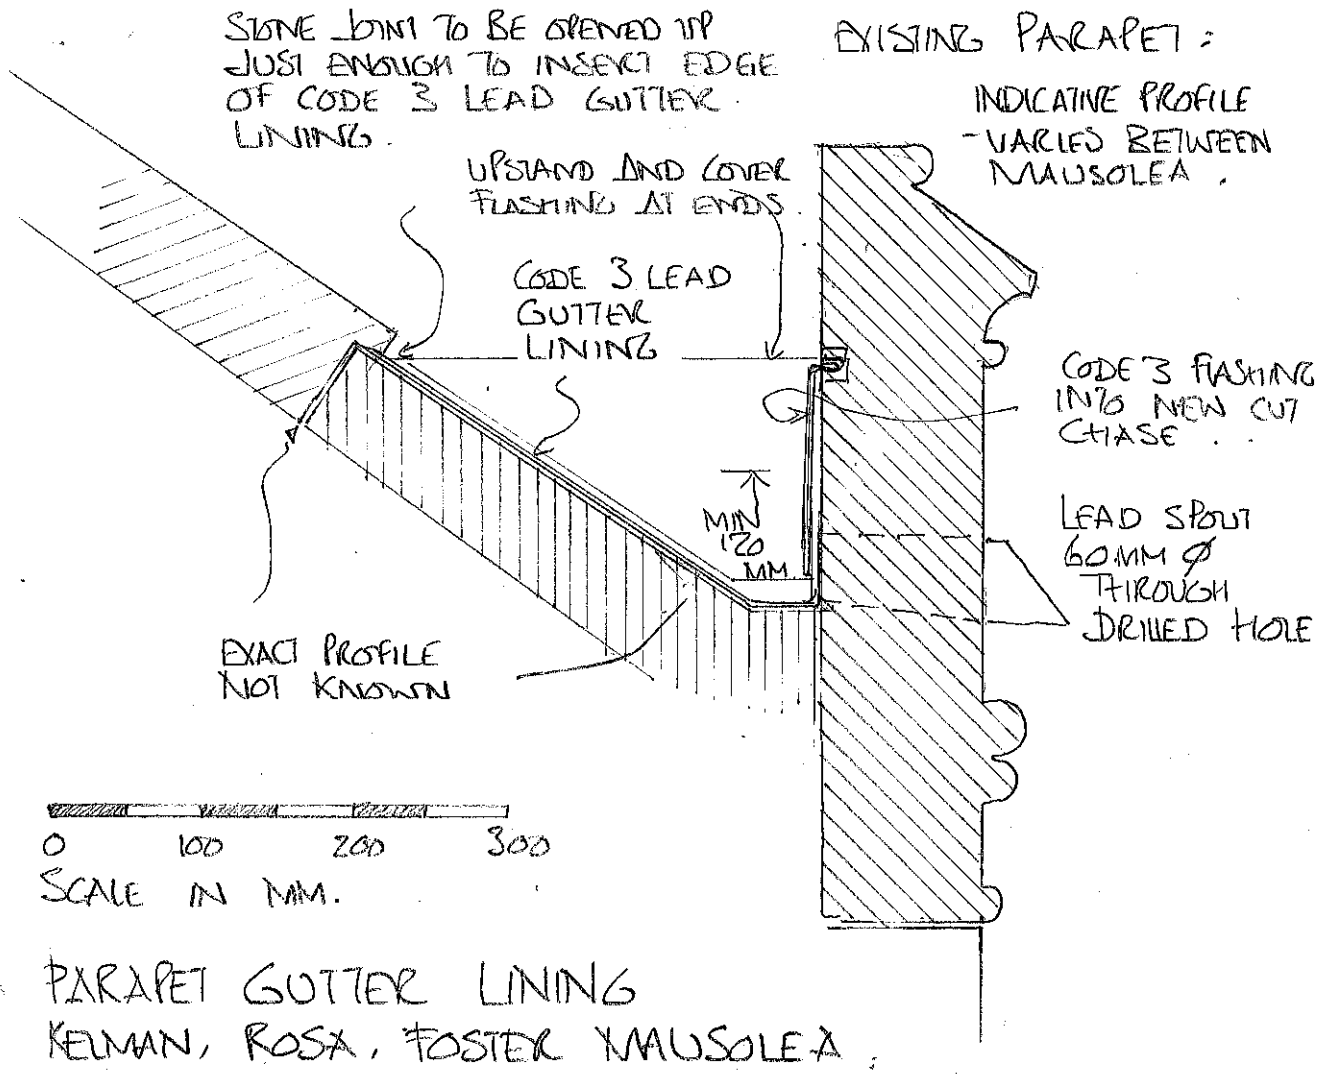

ELEVATION

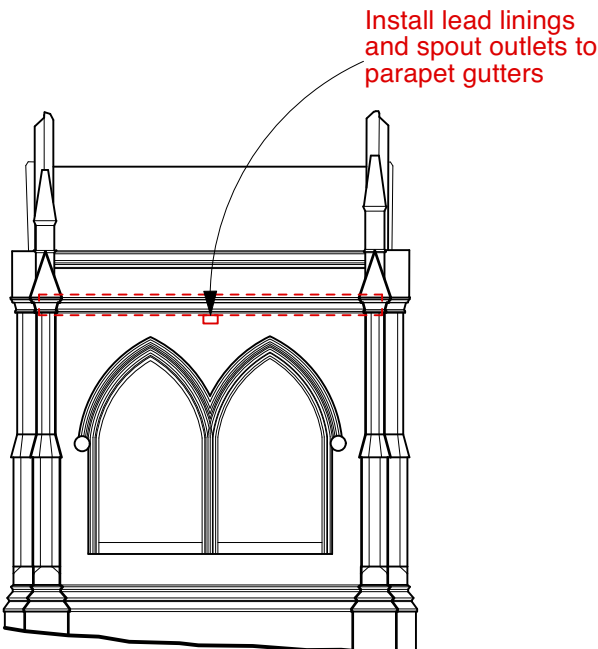

ELEVATION 4

DO NOT SCALE FROM THIS DRAWING.

All critical dimensions not noted are to be measured on site or referred to architect.

Notes

[illegible]

Drawing Number 1066-10-18-20-P2

Content
Foster Mausoleum
Proposed

Scale 1:50 AT A1 Date APR 2024

HIGHGATE CEMETERY

PROJECT 10

WEST SCOTT ARCHITECTS

The Studio, 3A Bath Road,
Bedford Park W4 1LL

Tel 020 8995 4275

ax 020 8742 7186

E-mail: studio@westcottarchitects.co.uk

Key

Drawing Number 1066-10-18-20-P2