



**STRATHCONA**

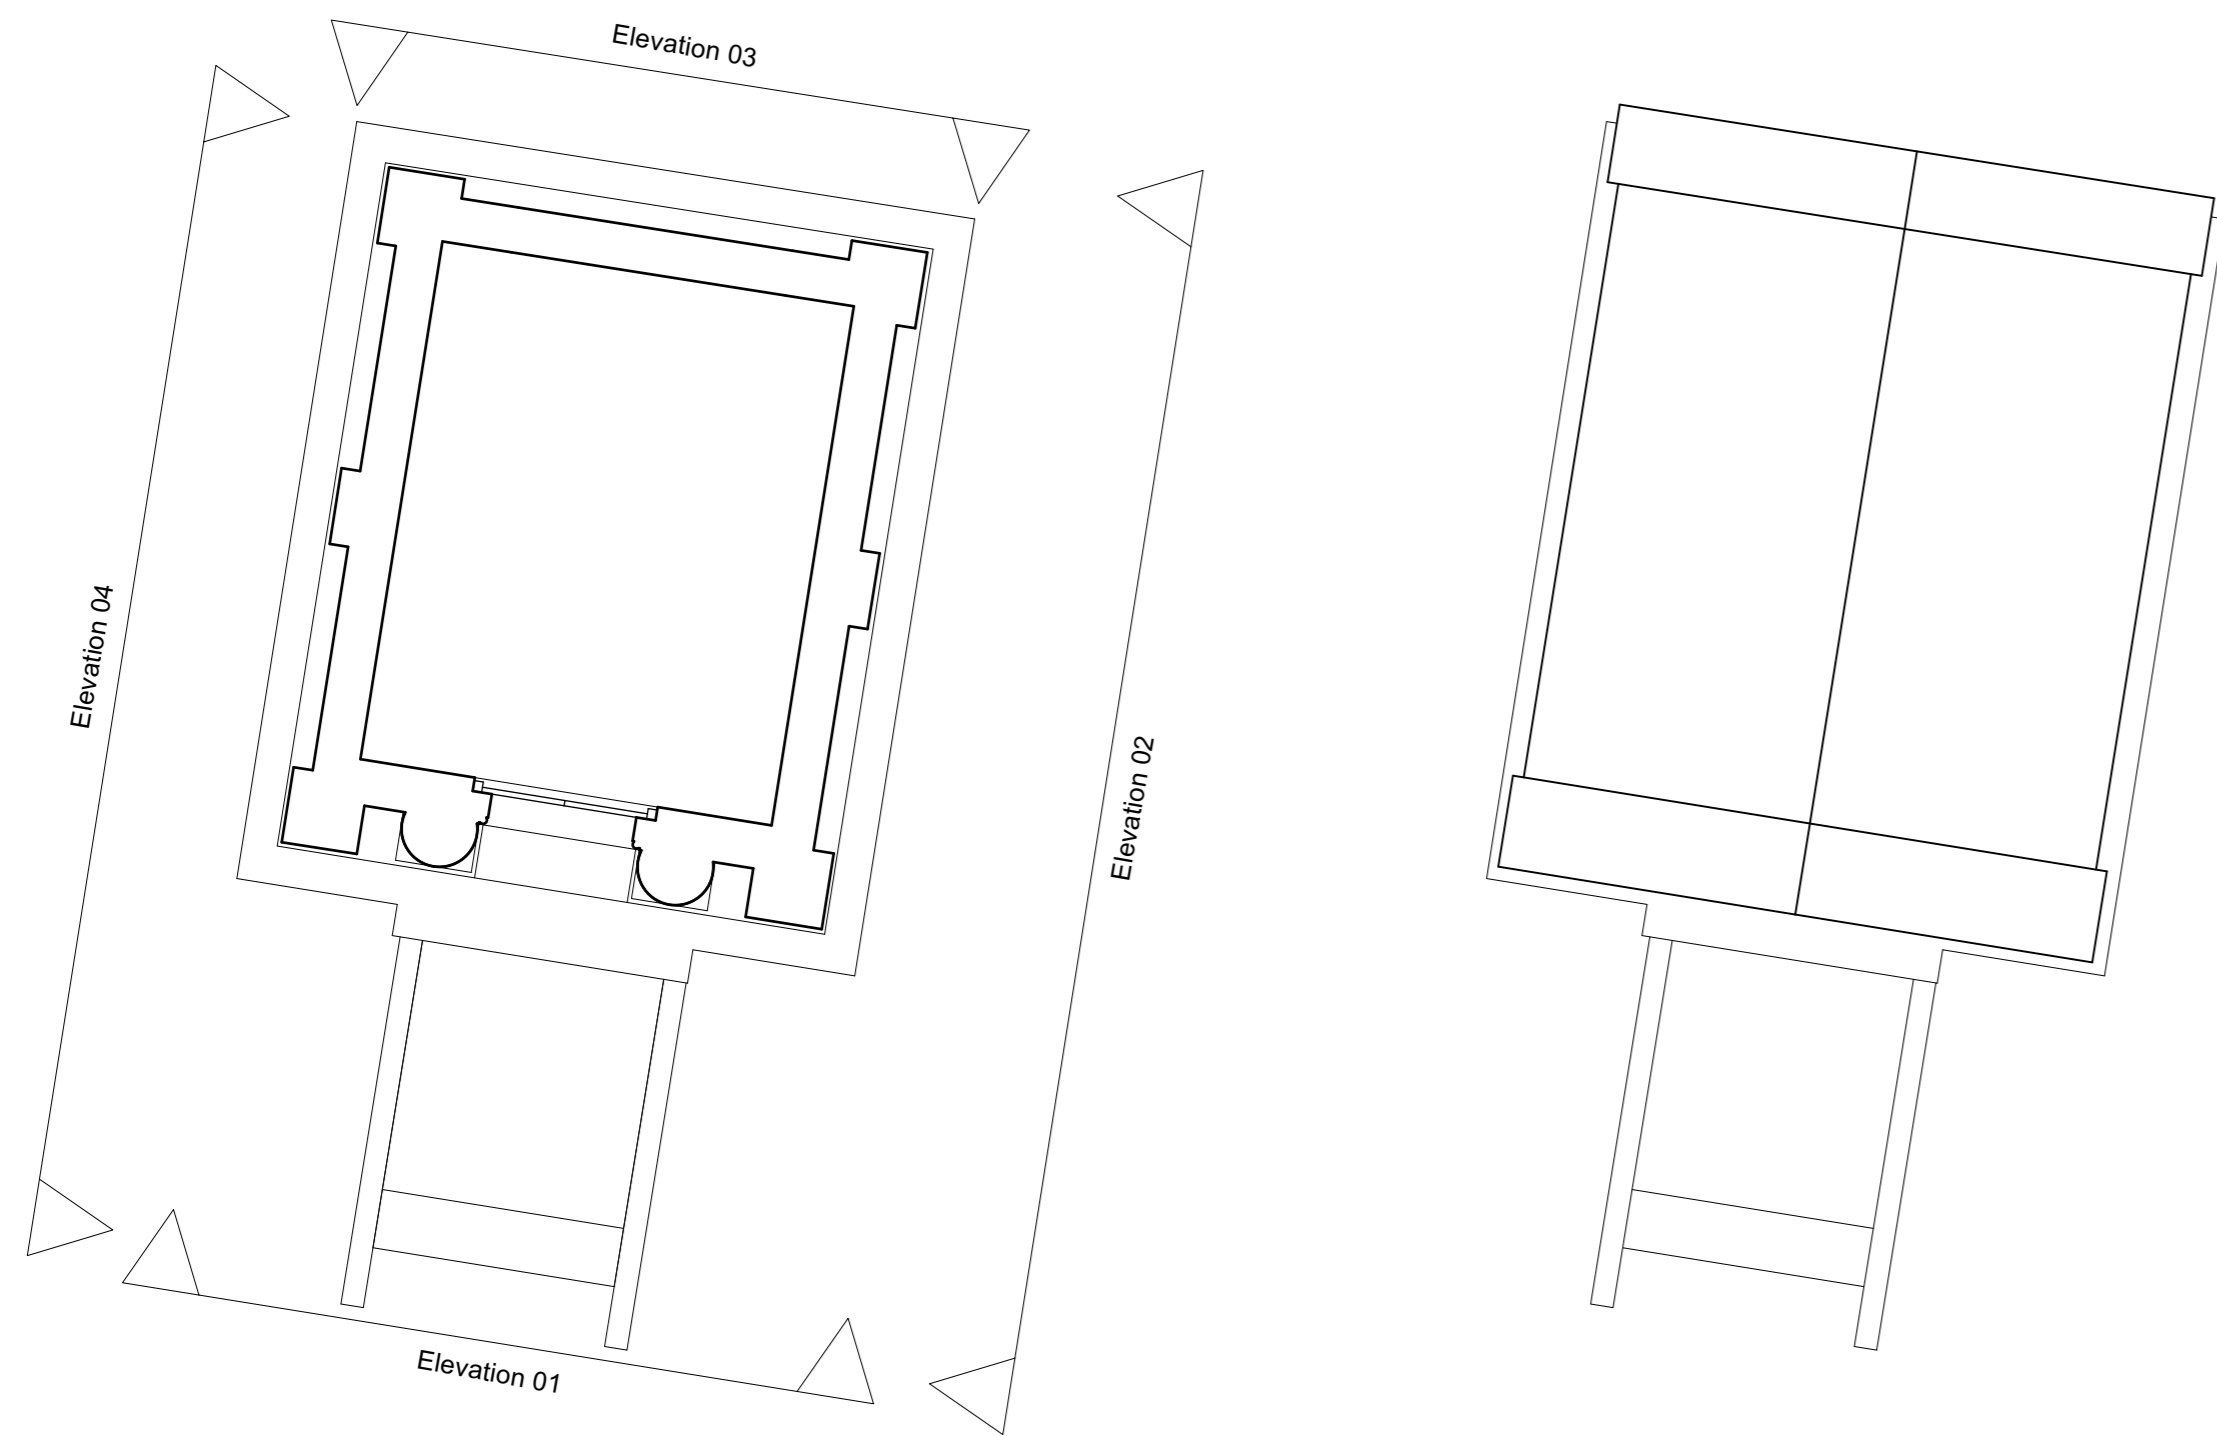


FLOOR PLAN

ROOF PLAN


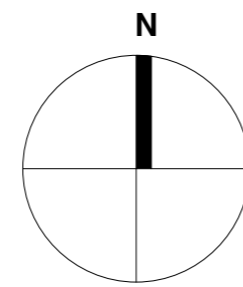


**STRATHCONA**

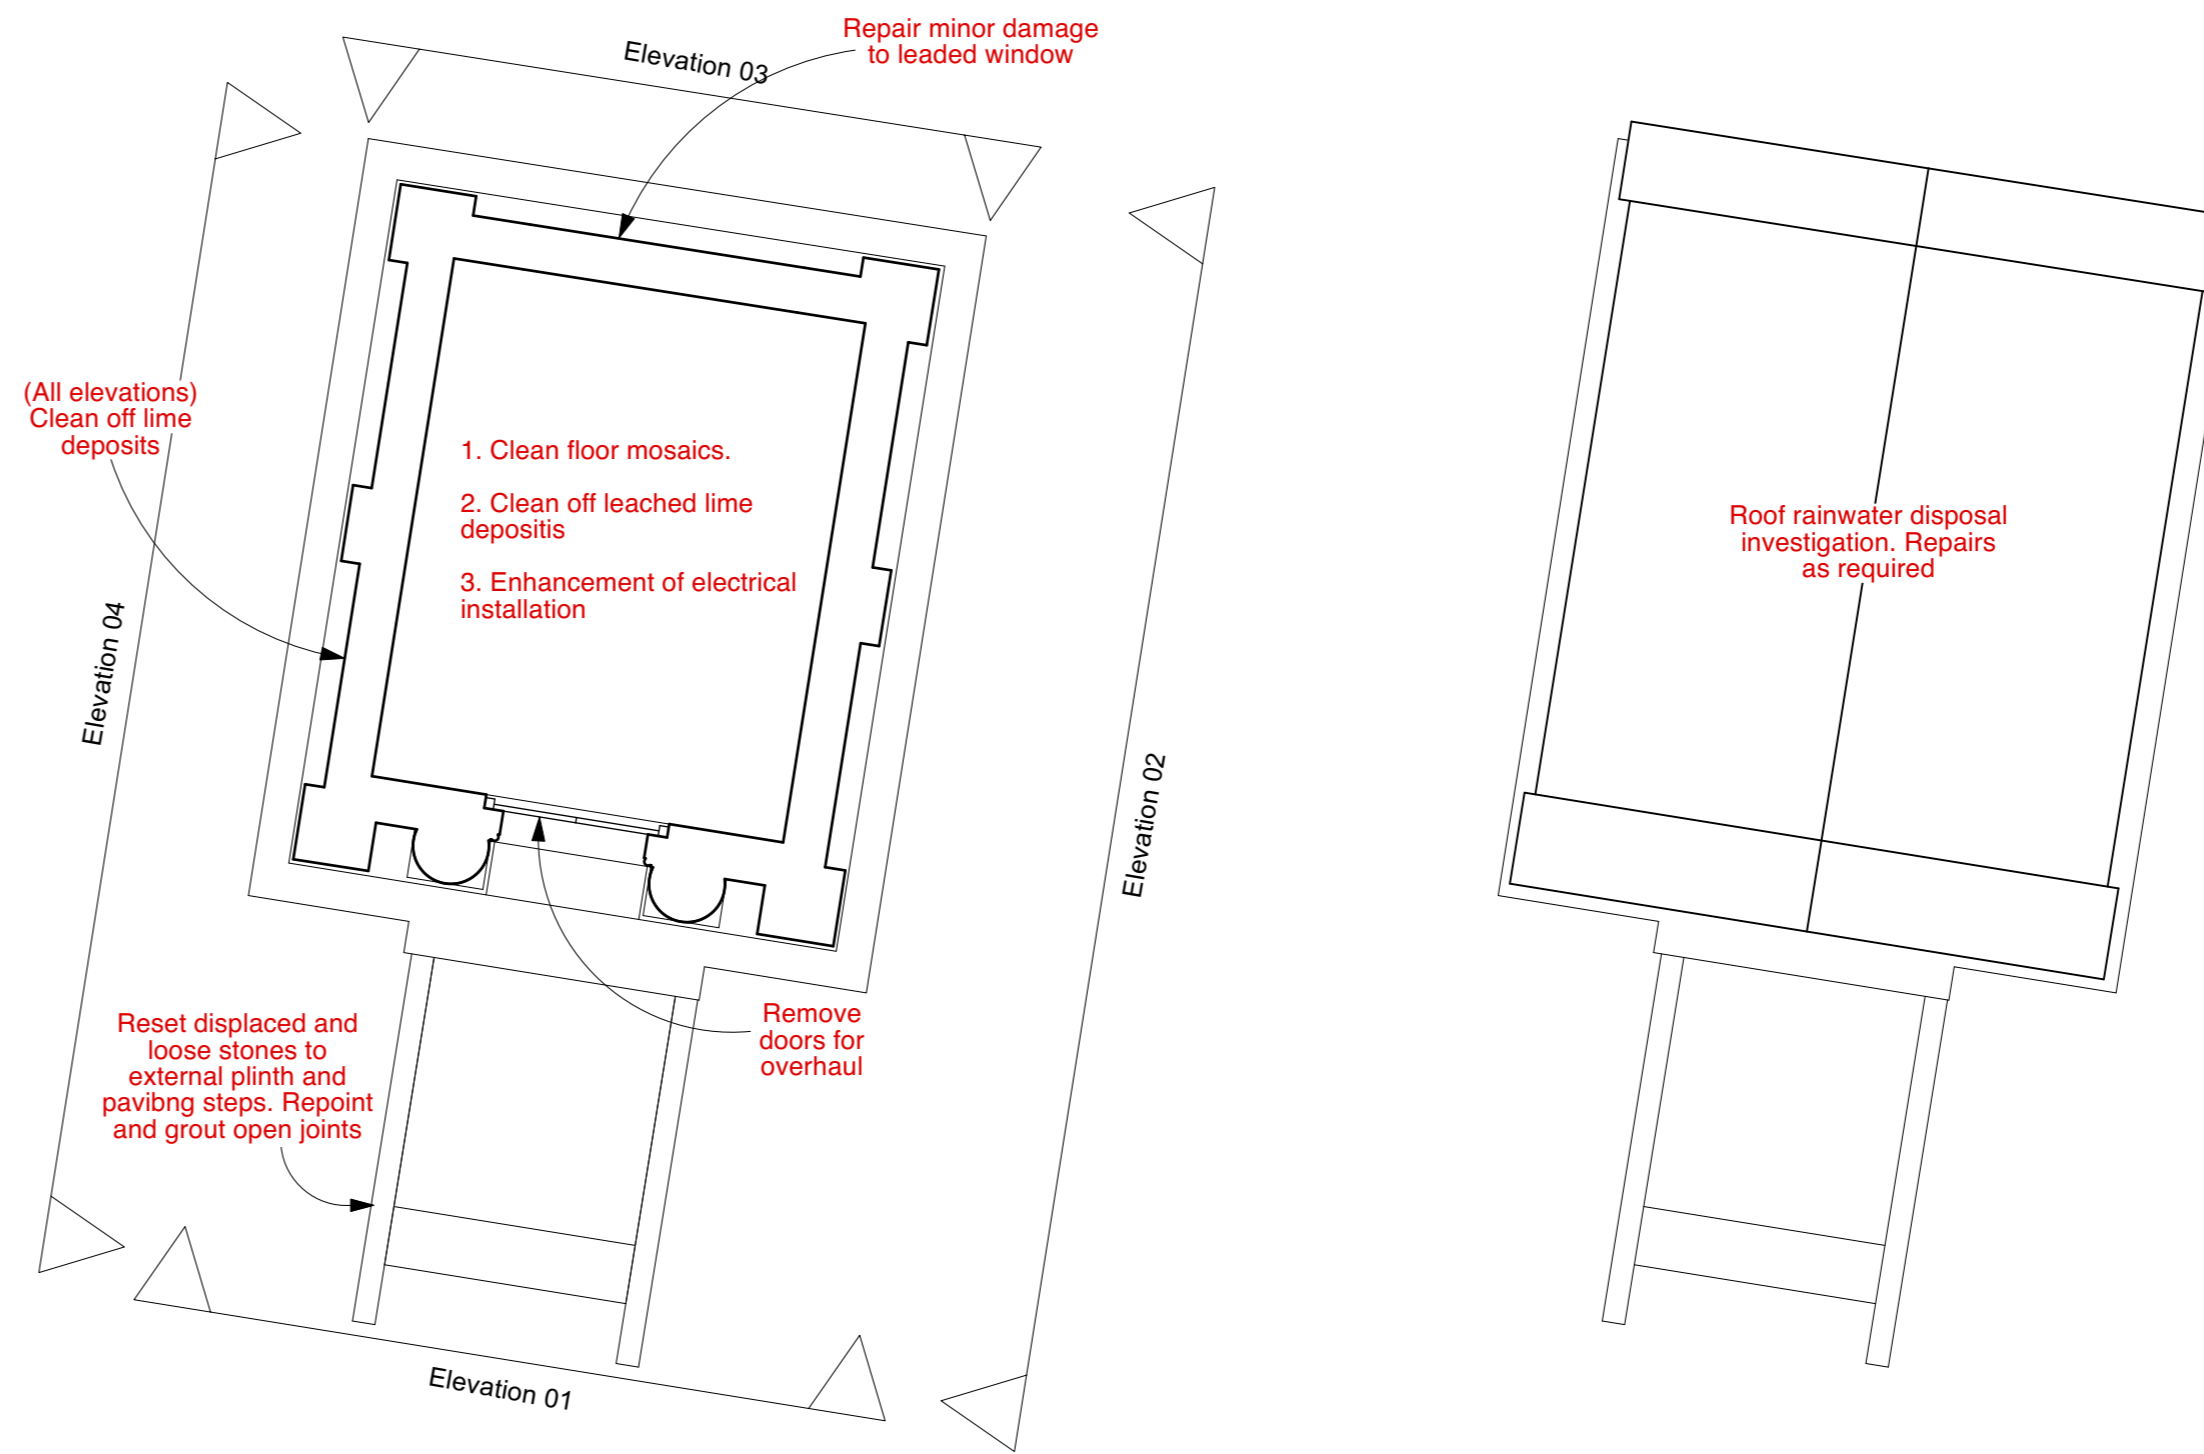


FLOOR PLAN


ROOF PLAN

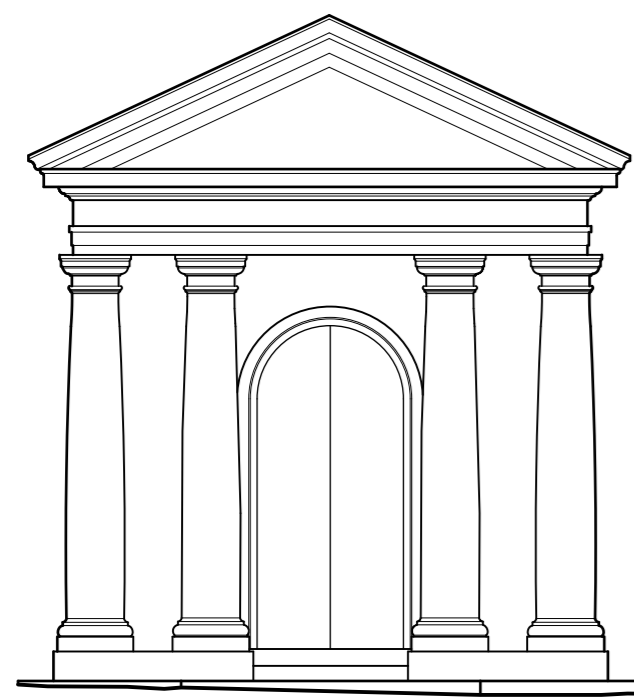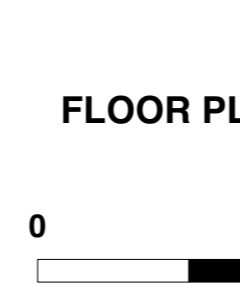


ELEVATION 1

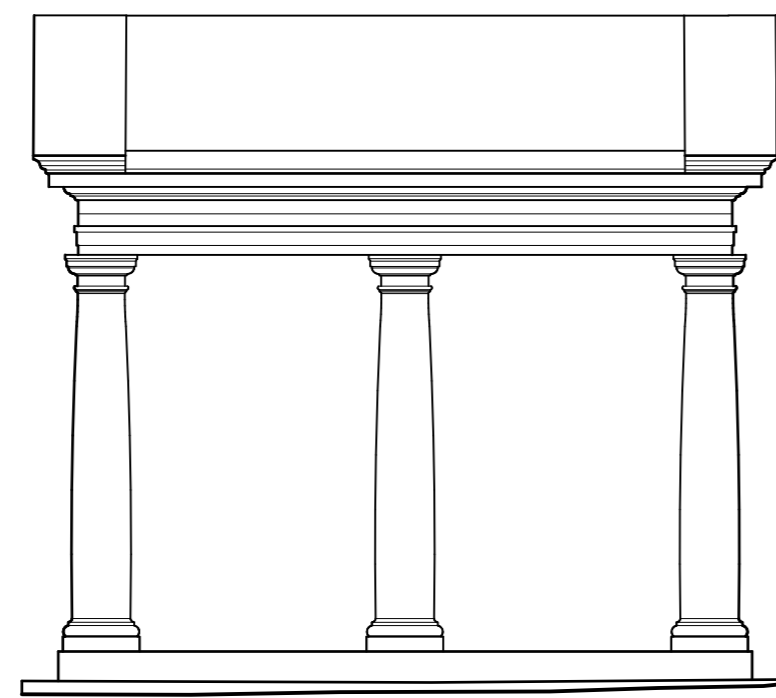


ELEVATION 2

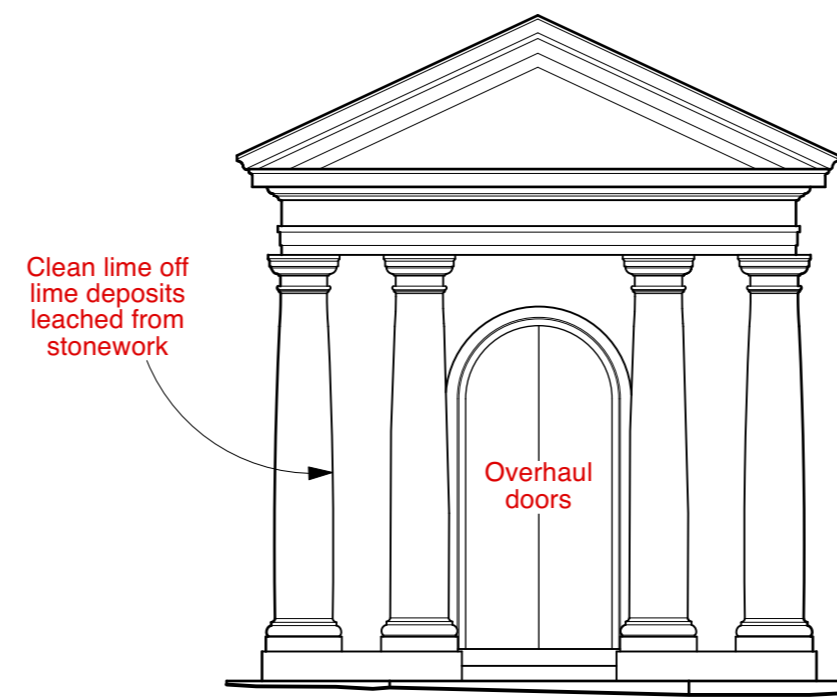


ELEVATION 1

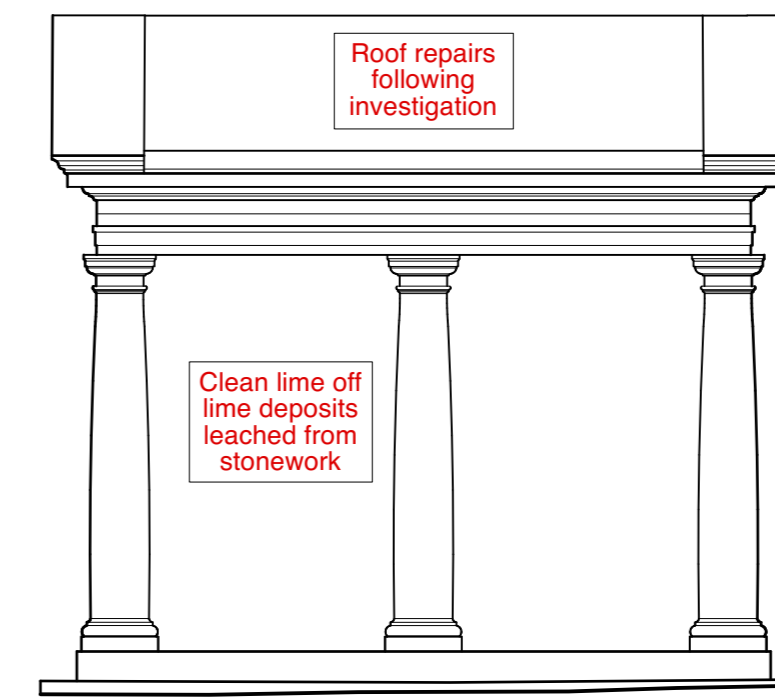


ELEVATION 2

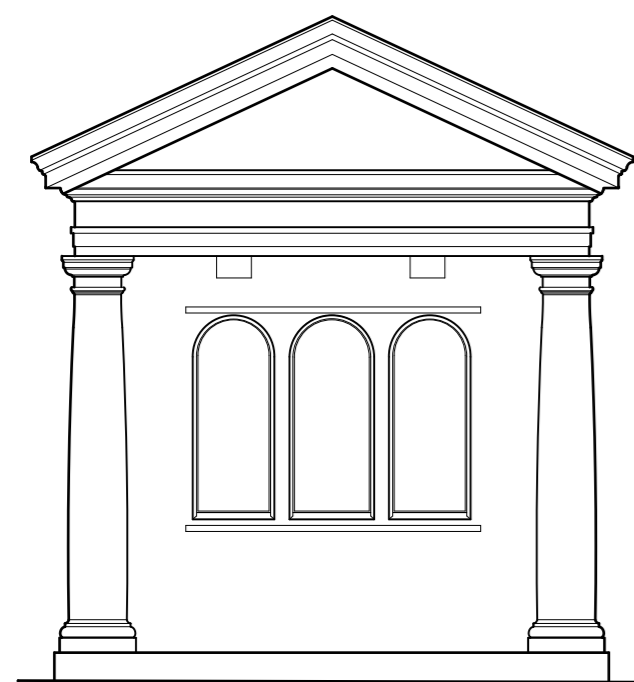


ELEVATION 3

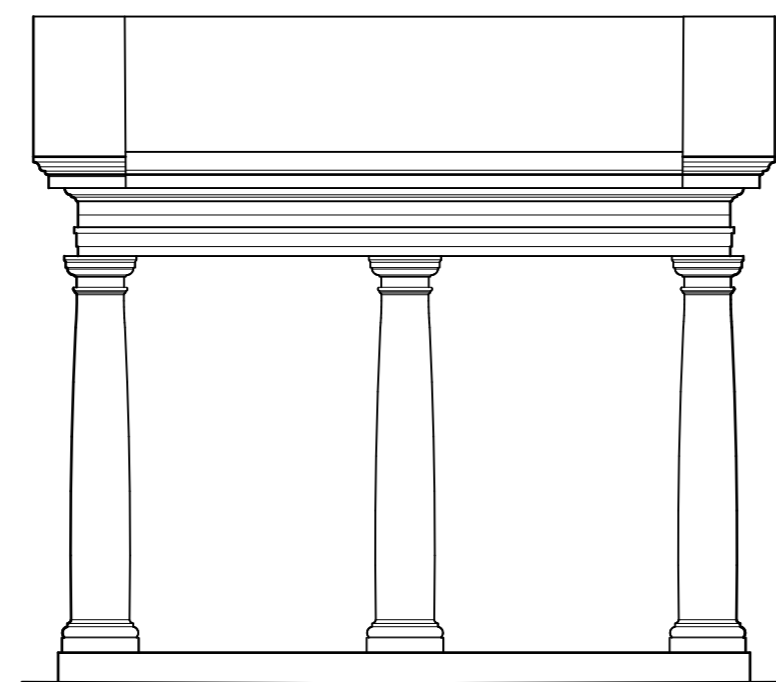

ELEVATION 4

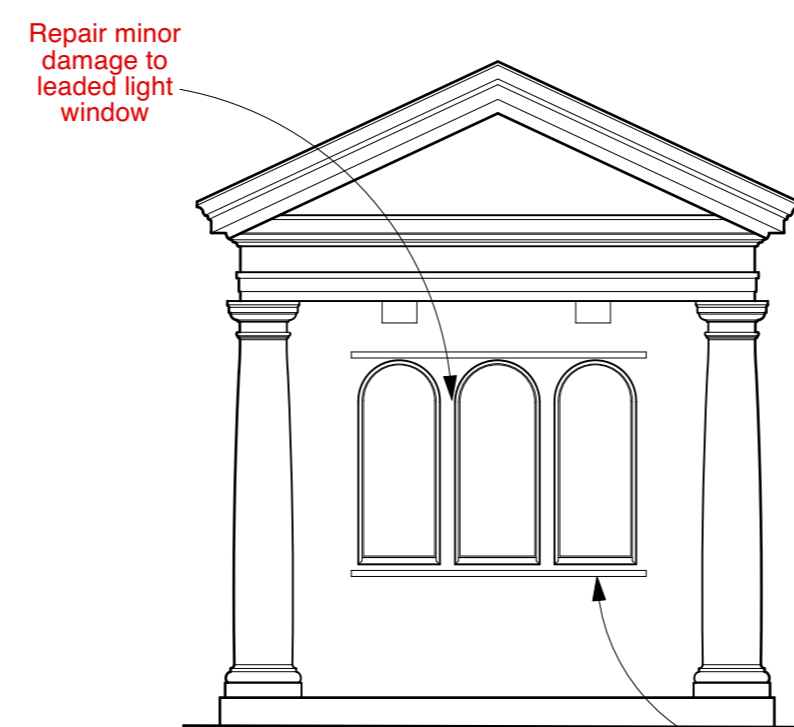

ELEVATION 3

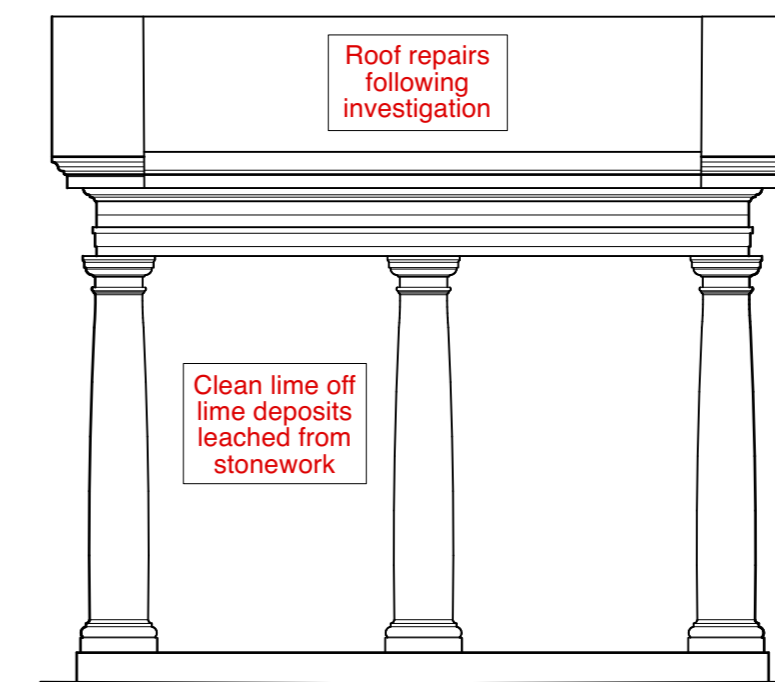

ELEVATION 4

DO NOT SCALE FROM THIS DRAWING.

All critical dimensions not noted are to be measured on site or referred to architect.

Notes

Revisions

P1	16.08.24	First Issue
P2	10.09.24	Second Issue

Drawing Number 1066-10-20-20-P2

Content  
Strathcona Mausoleum  
Existing and Proposed

Scale 1:50 AT A1 Date APR 2024

HIGHGATE CEMETERY  
PROJECT 10

WEST SCOTT ARCHITECTS  
The Studio, 3A Bath Road,  
Bedford Park W4 1LL  
E-mail: studio@westscottarchitects.co.uk  
Tel 020 8995 4275  
Fax 020 8742 7186

Key

Drawing Number 1066-10-20-20-P2