

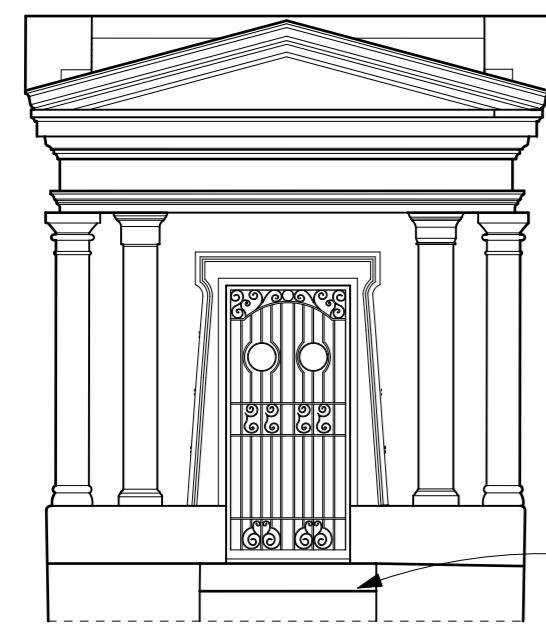


GROUND FLOOR PLAN

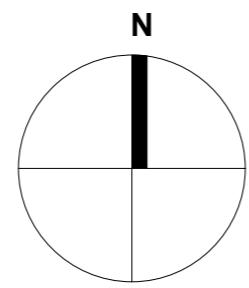


ELEVATION 1

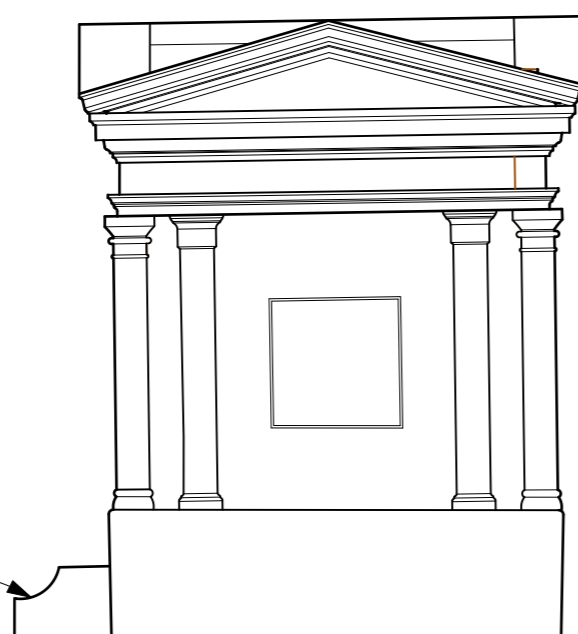


ELEVATION 2

Repair render to steps

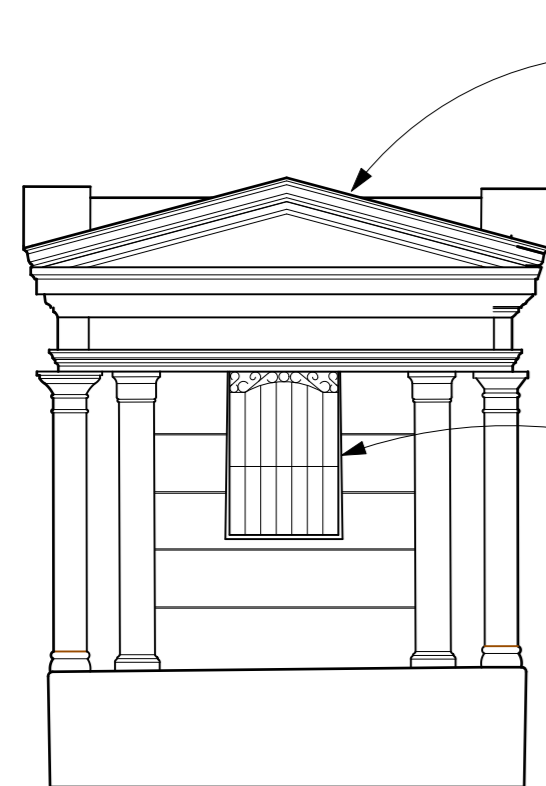






ELEVATION 3

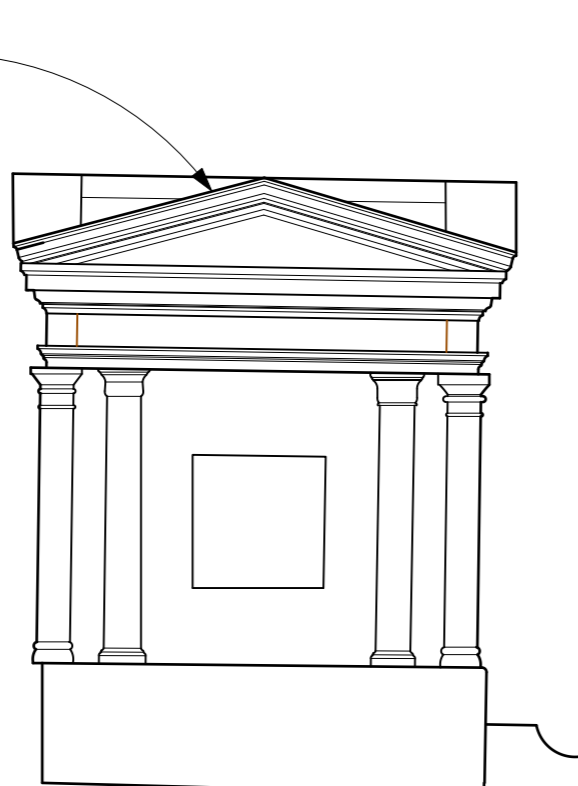

ELEVATION 4

Remove vegetation and roots. Point holes and eliminate water traps

Remove infill. New wrought iron grille with internal bird mesh

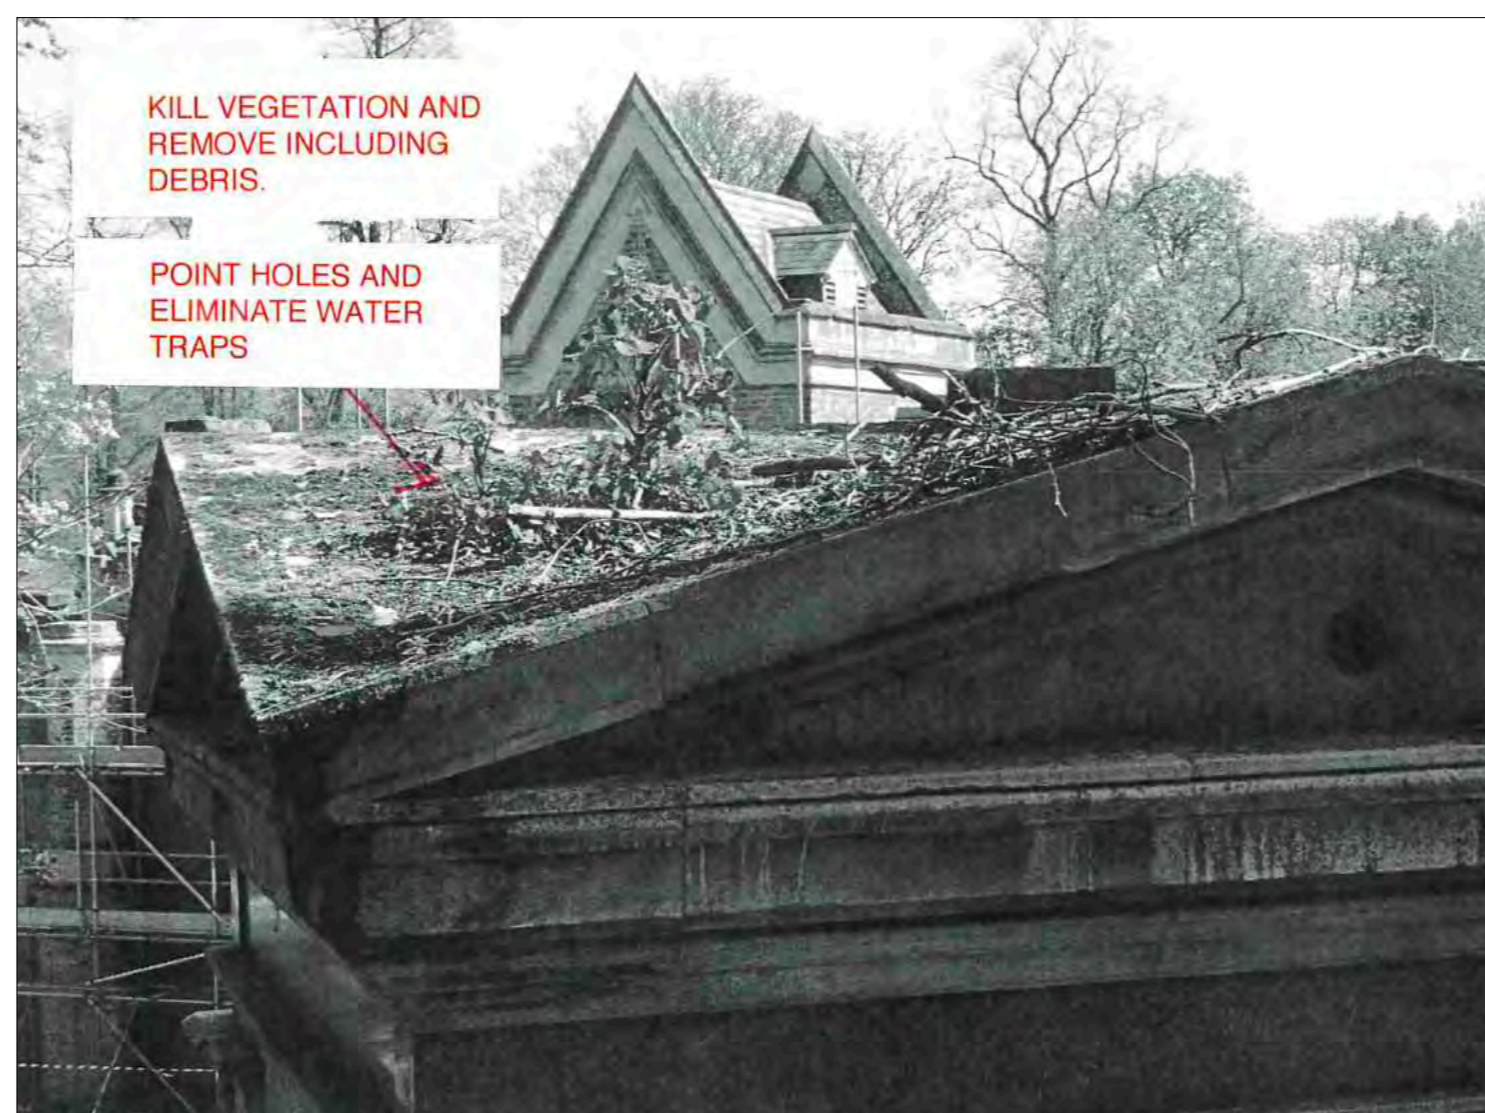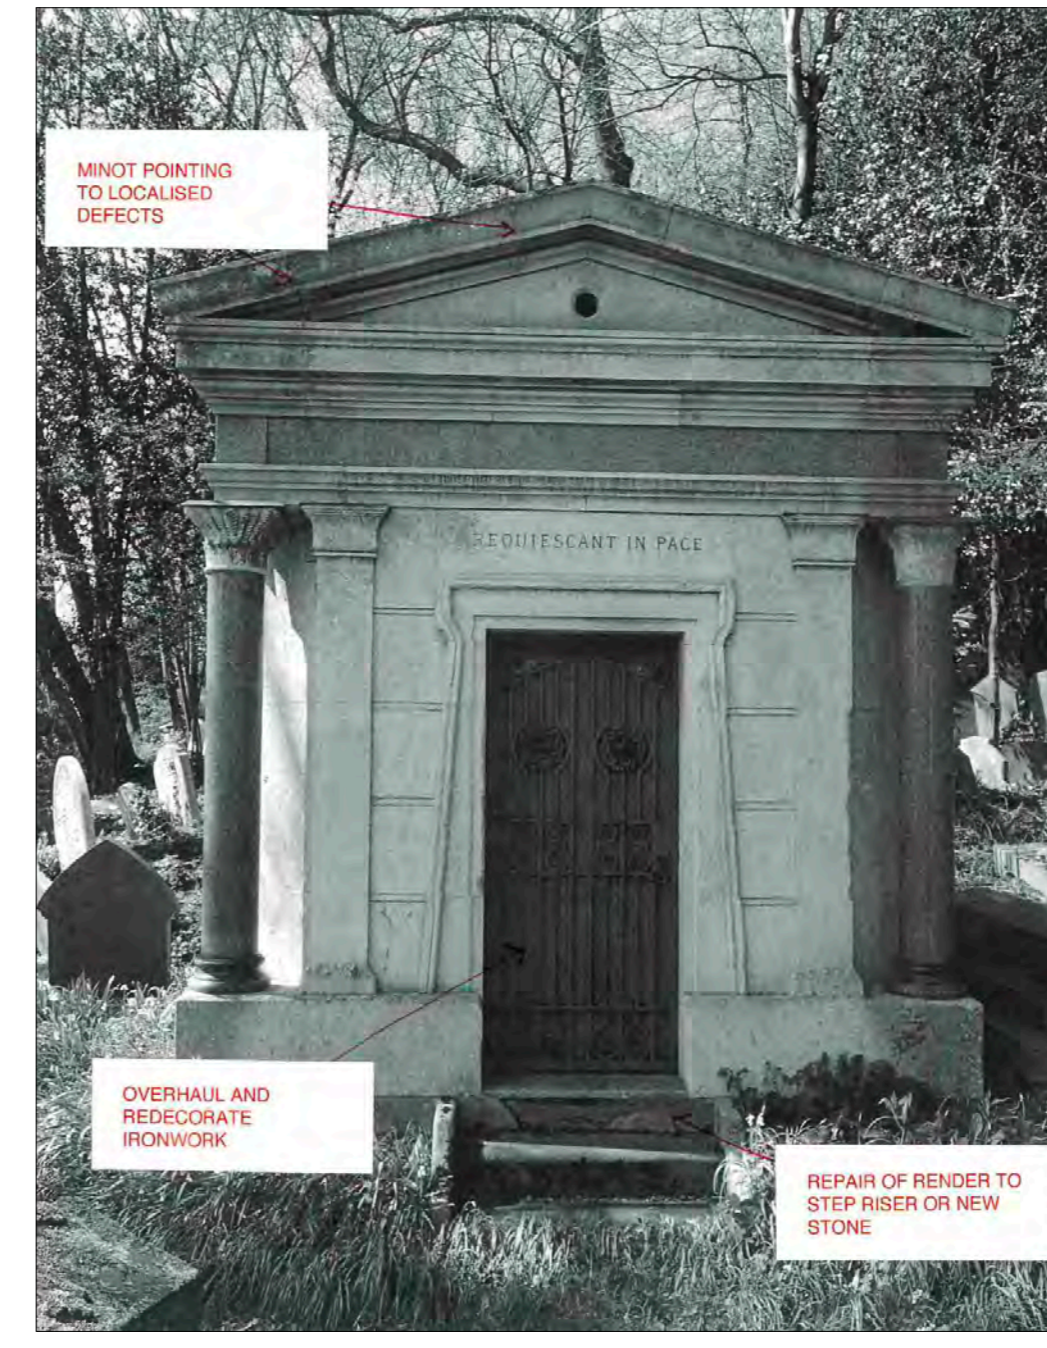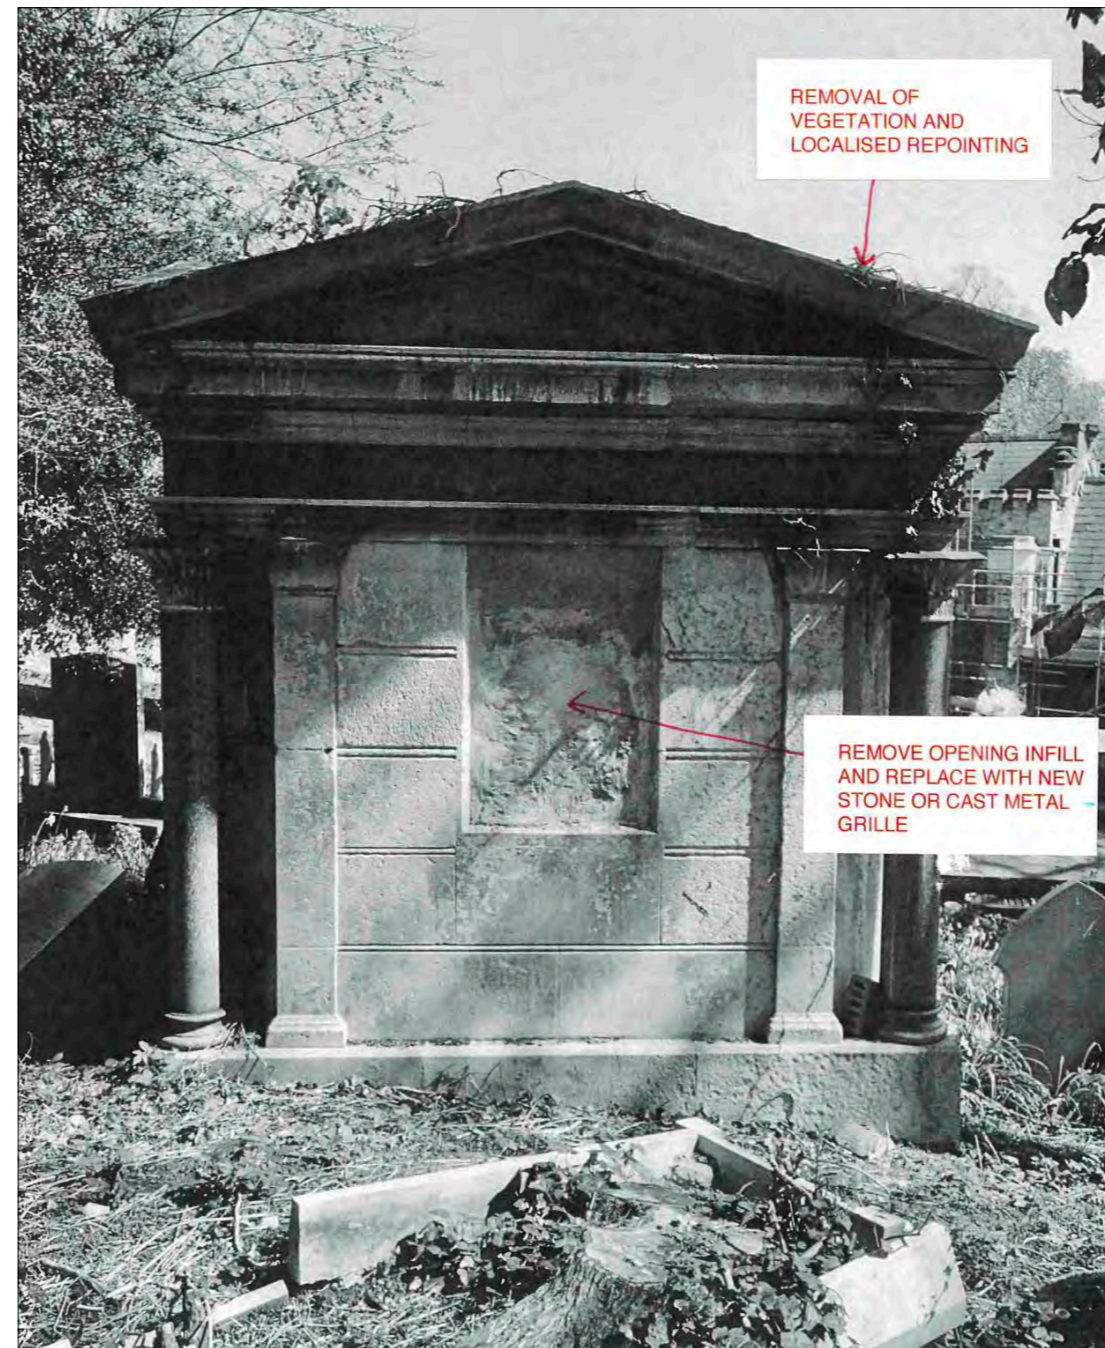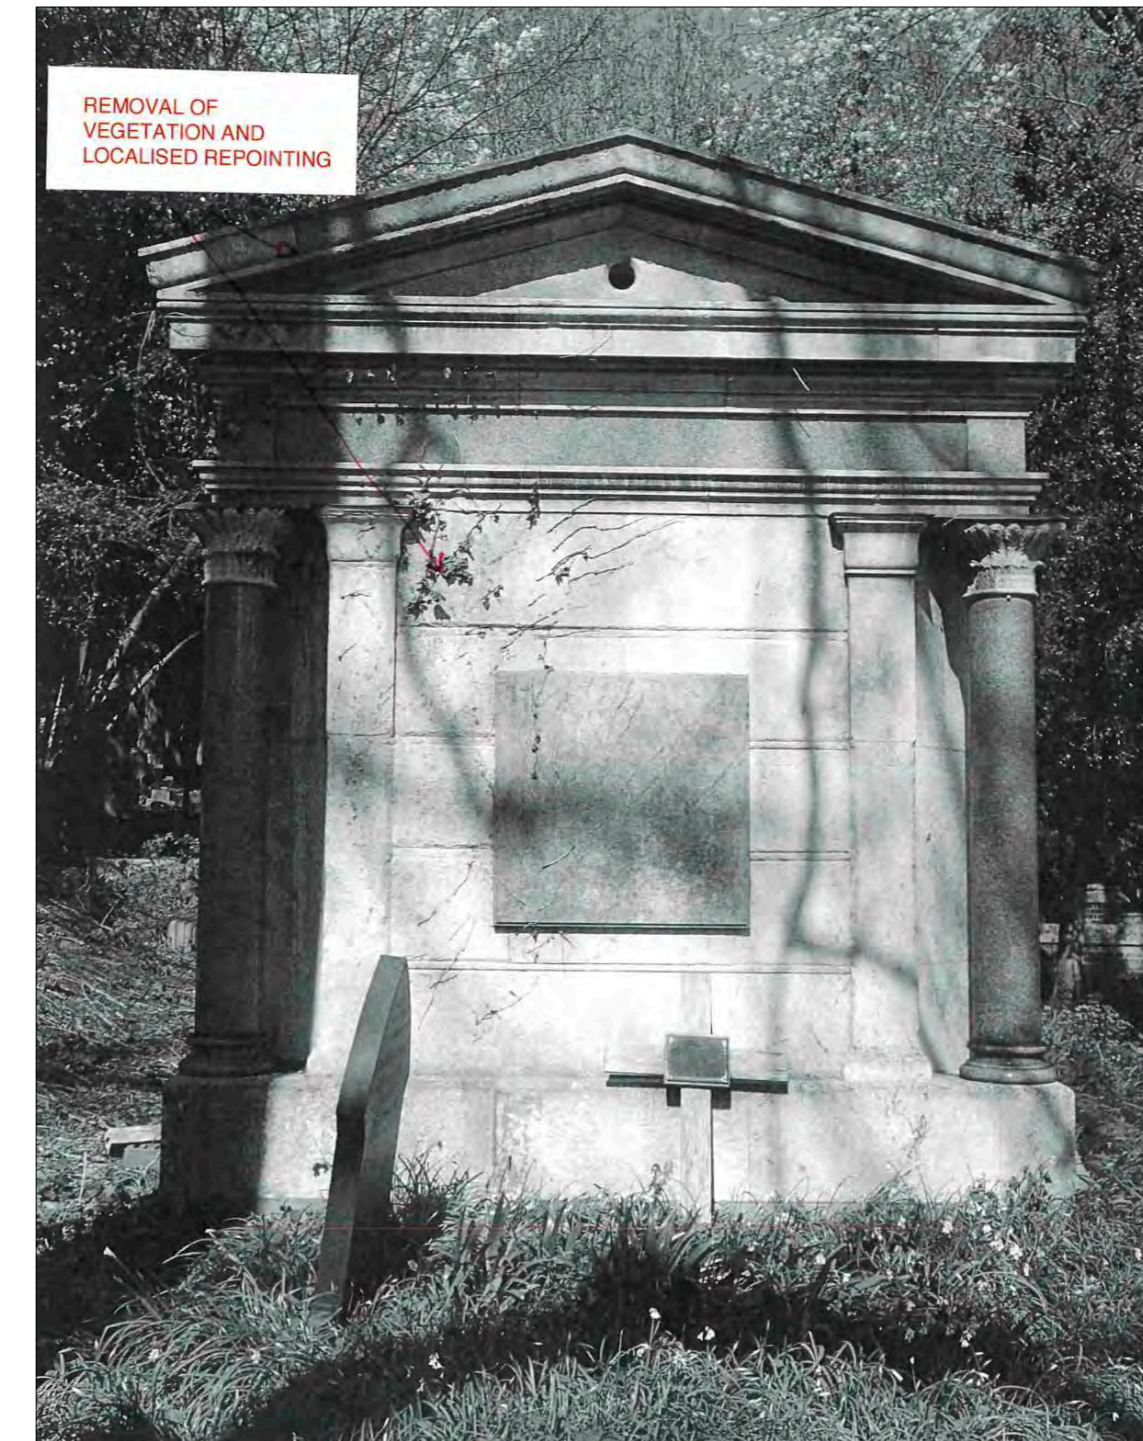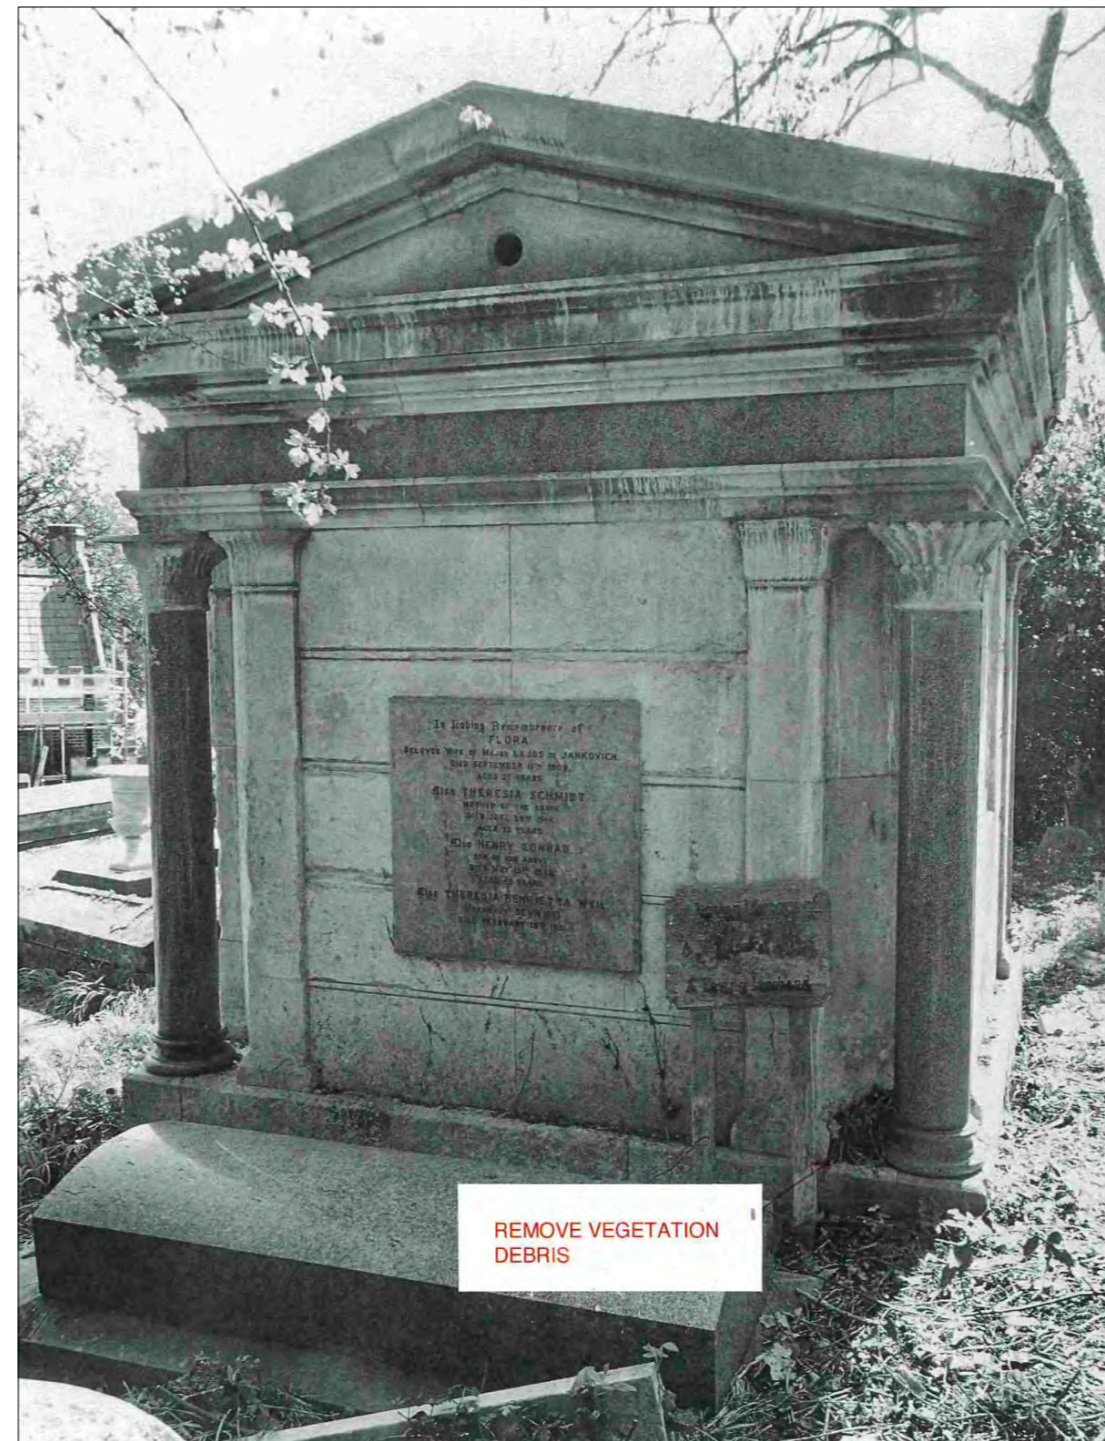

DO NOT SCALE FROM THIS DRAWING.

All critical dimensions not noted are to be measured on site or referred to architect.

Notes

Revisions

P1	16.08.24	First Issue
P2	10.09.24	Second Issue

Drawing Number 1066-10-12-20-P2

Content
Jankovich Mausoleum
Proposed

Scale 1:50 AT A1 Date JUL 2024

HIGHGATE CEMETERY
PROJECT 10

WEST SCOTT ARCHITECTS
The Studio, 3A Bath Road,
Bedford Park W4 1LL
E-mail: studio@westscottarchitects.co.uk
Tel 020 8995 4275
Fax 020 8742 7186

Key

Drawing Number 1066-10-12-20-P2