

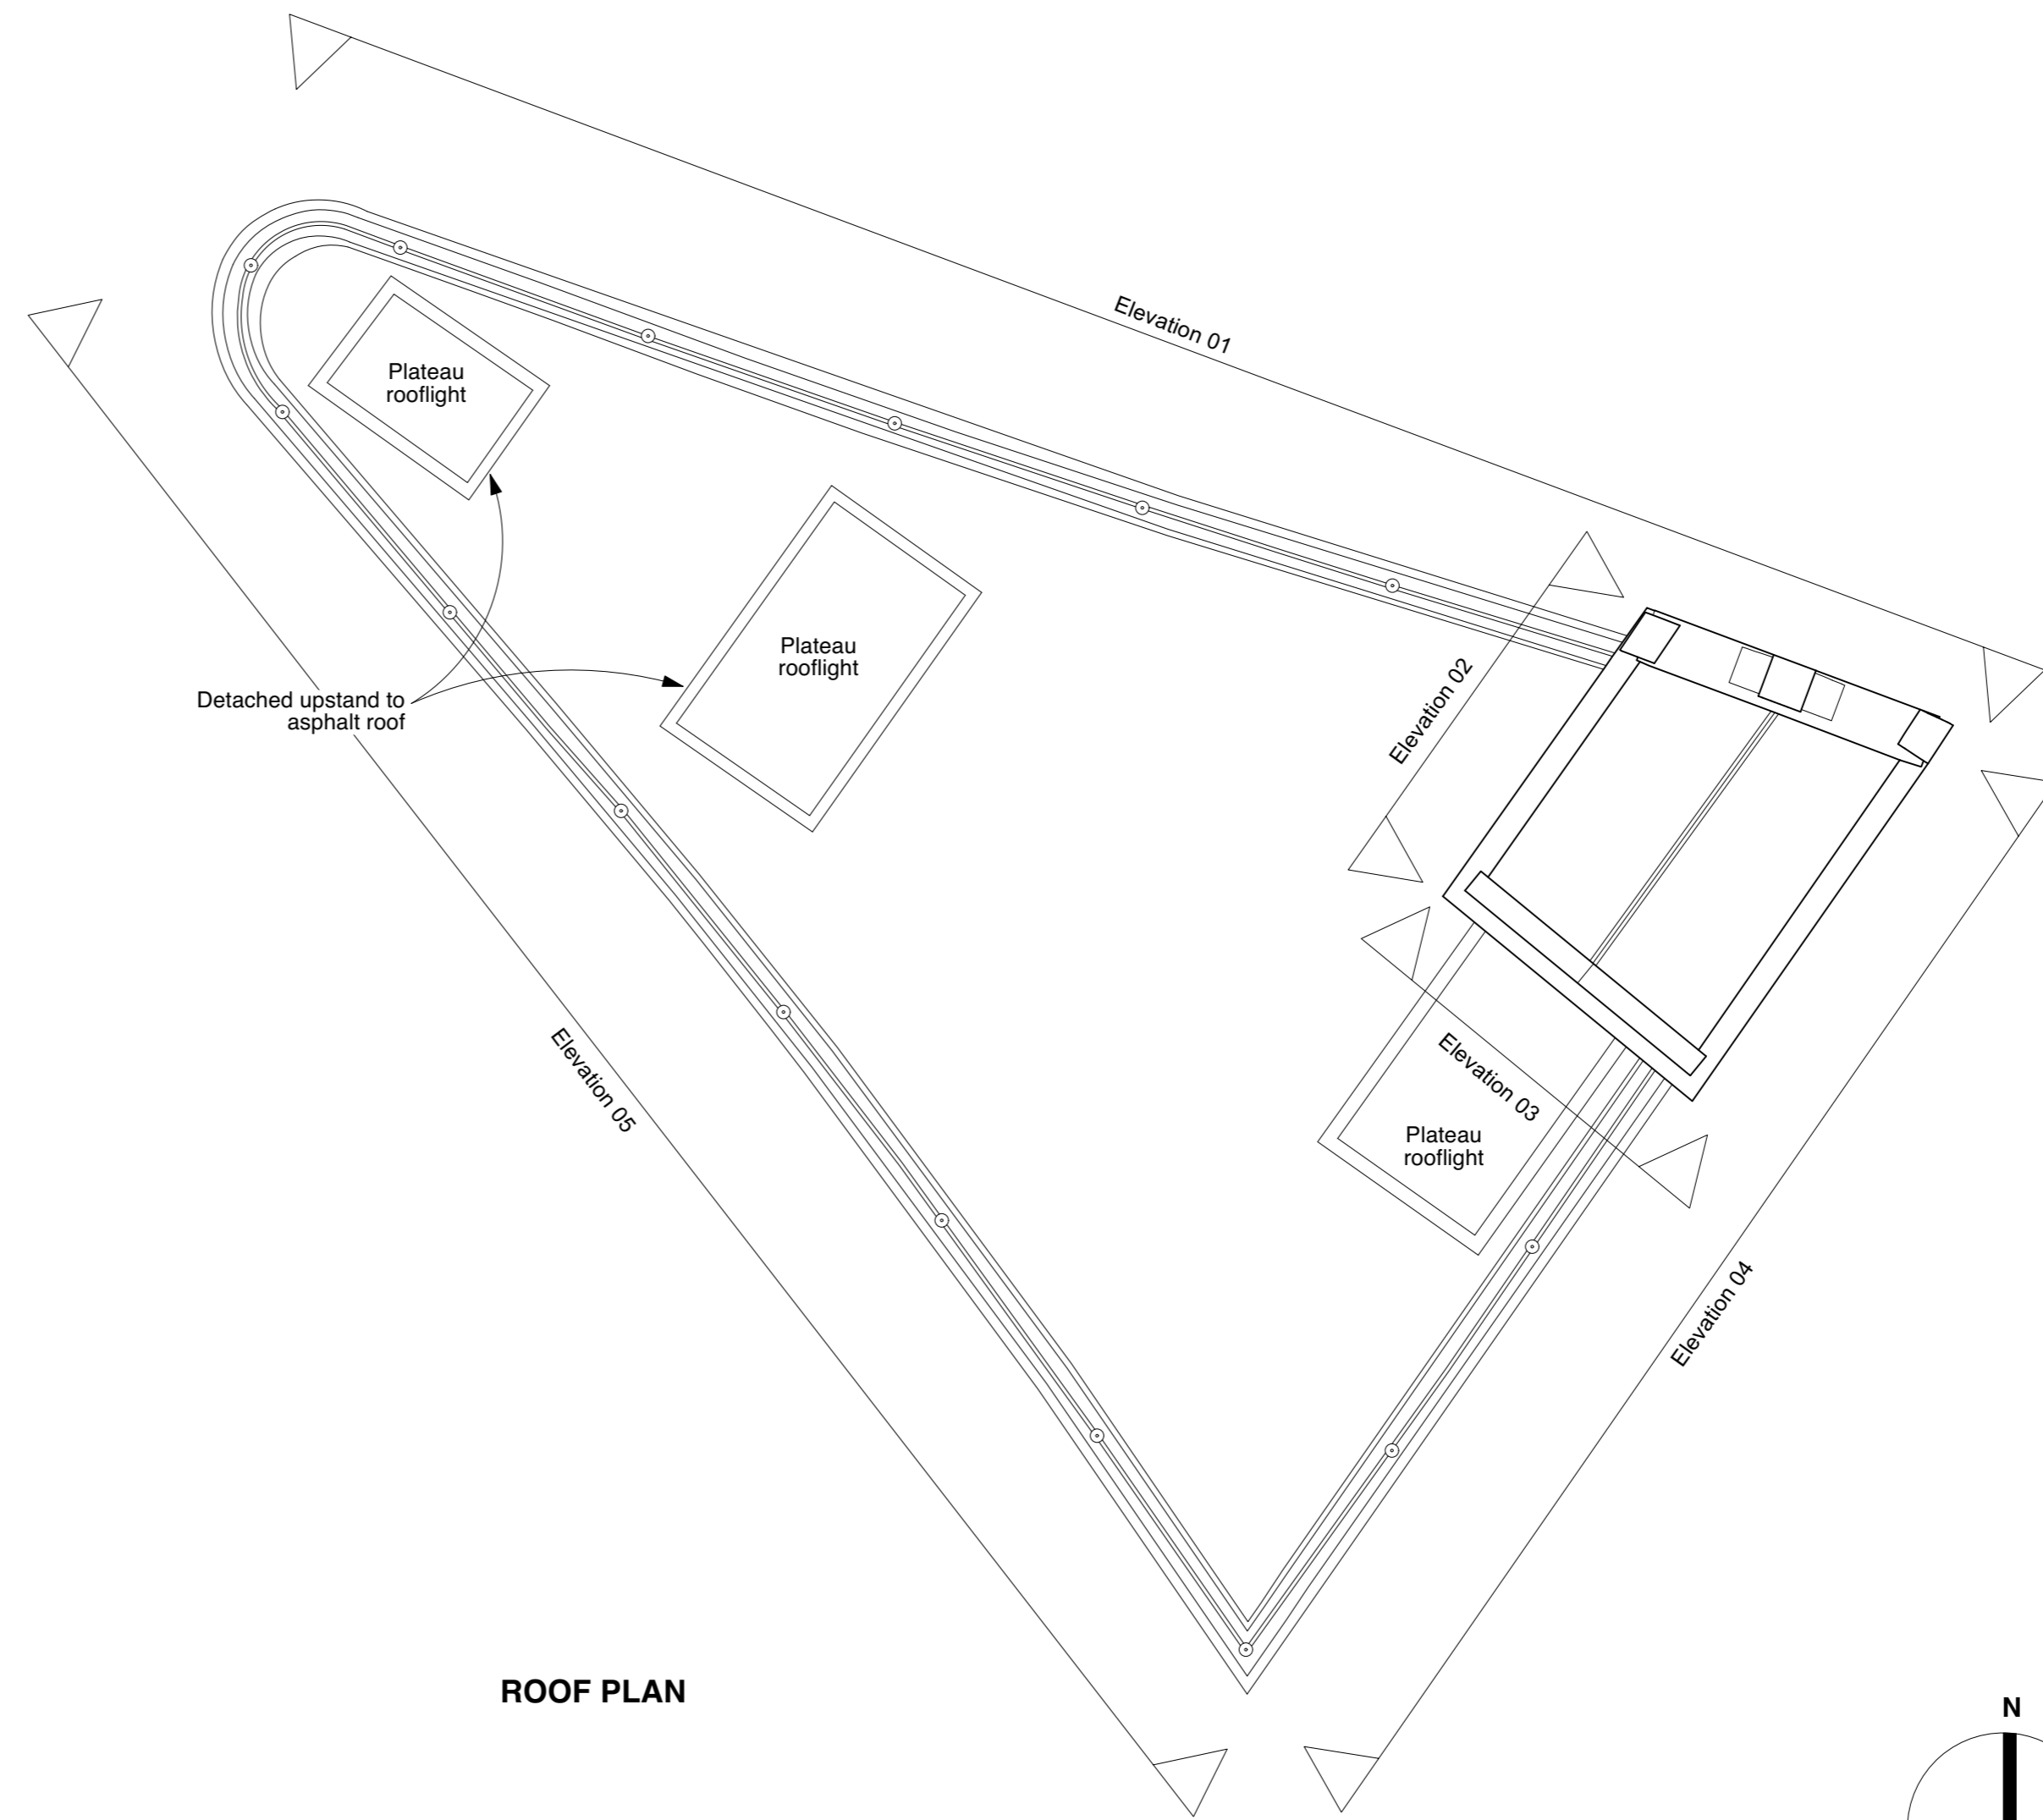



INTERVAL PLAN AT VAULT LEVEL

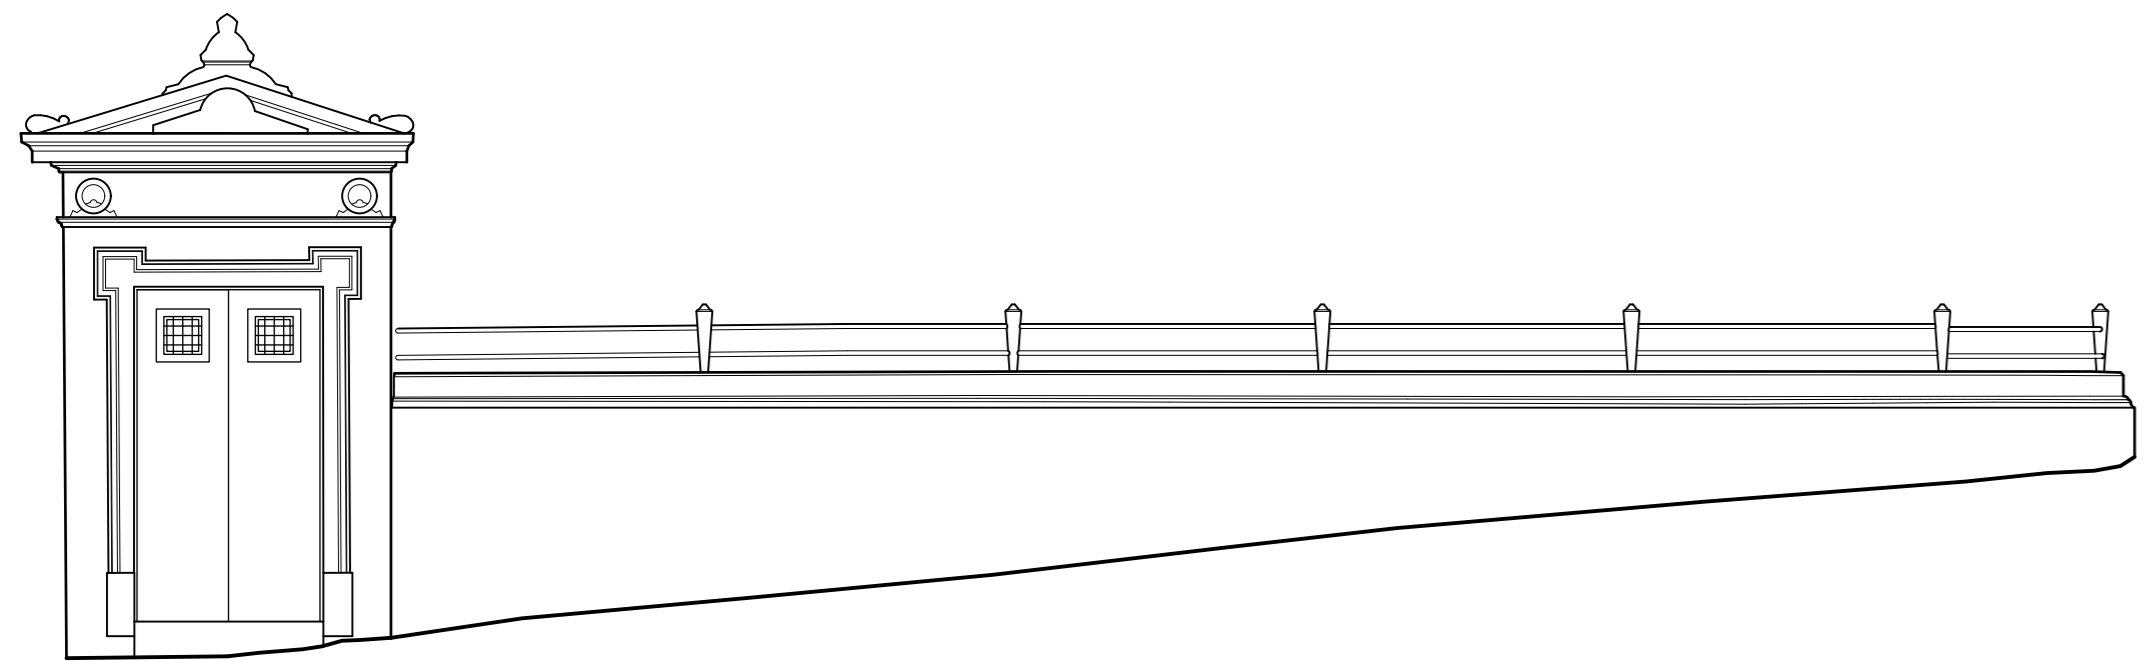


ROOF PLAN

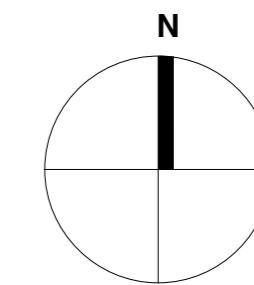


ELEVATION 1

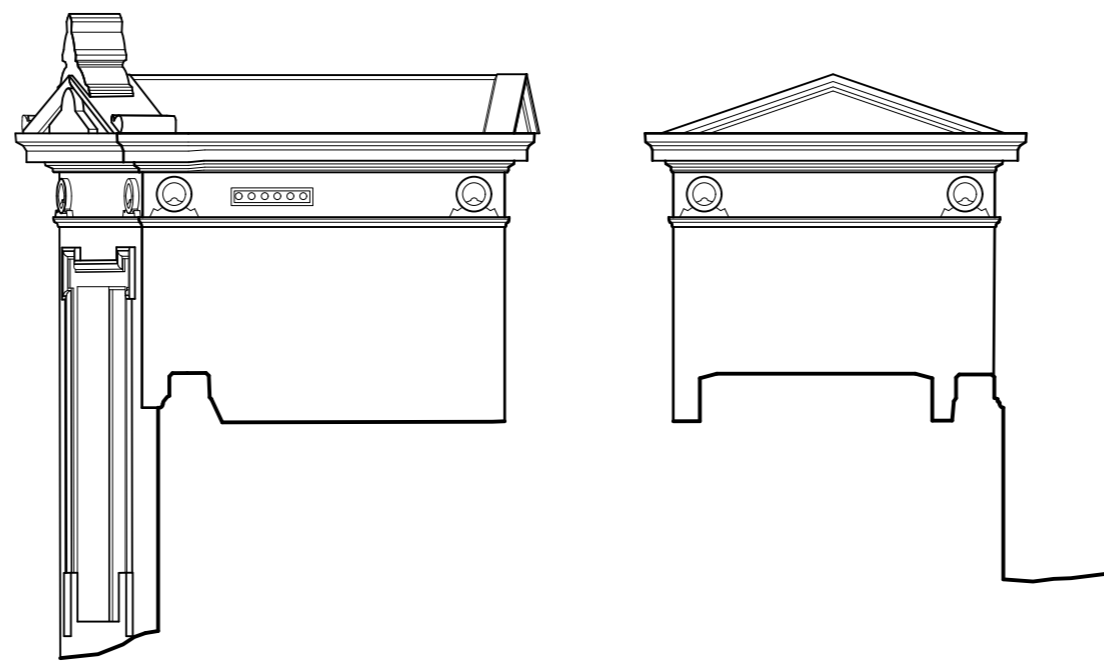


ELEVATION 2

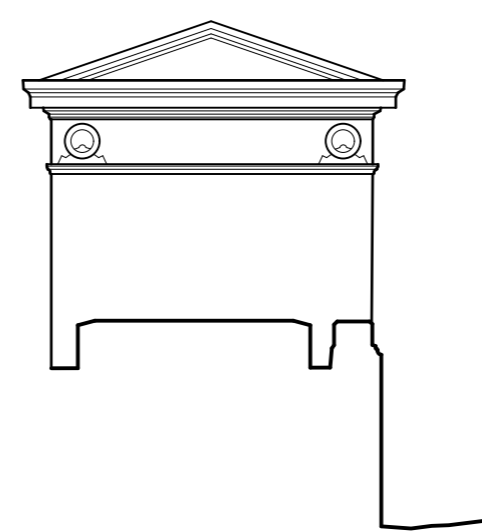

ELEVATION 3

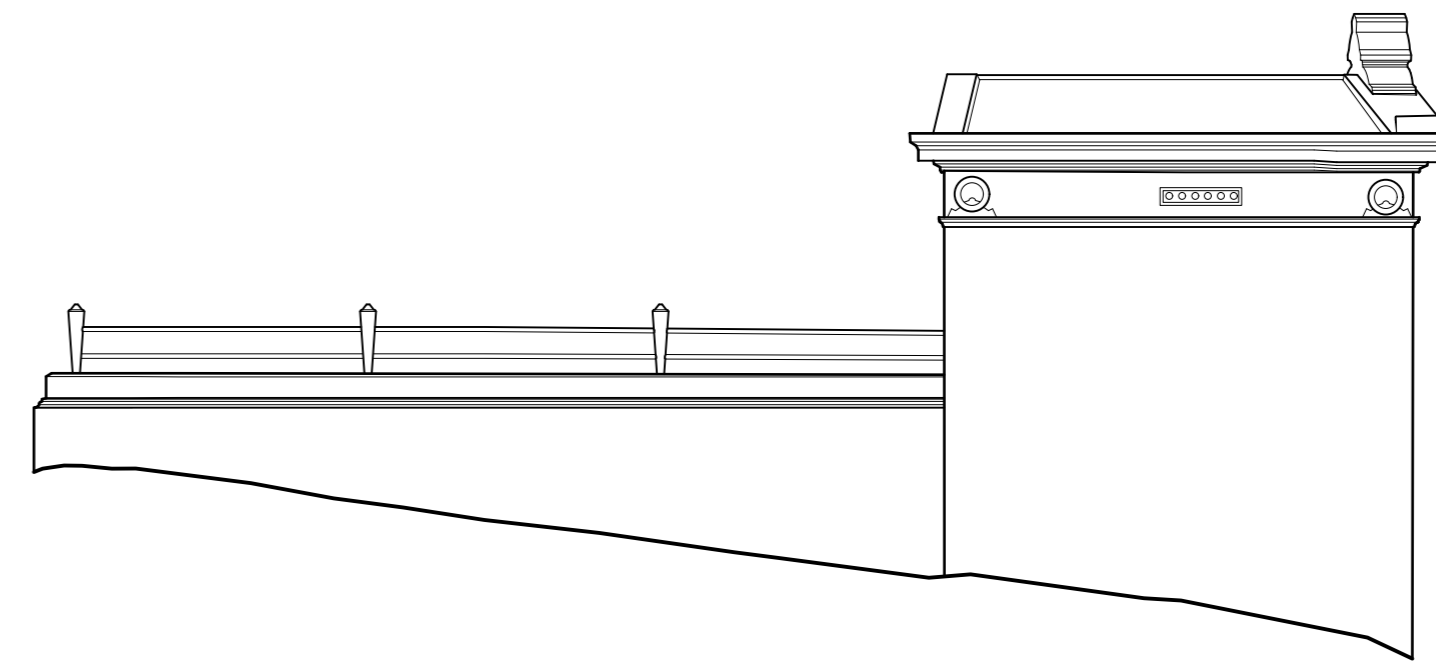

ELEVATION 4

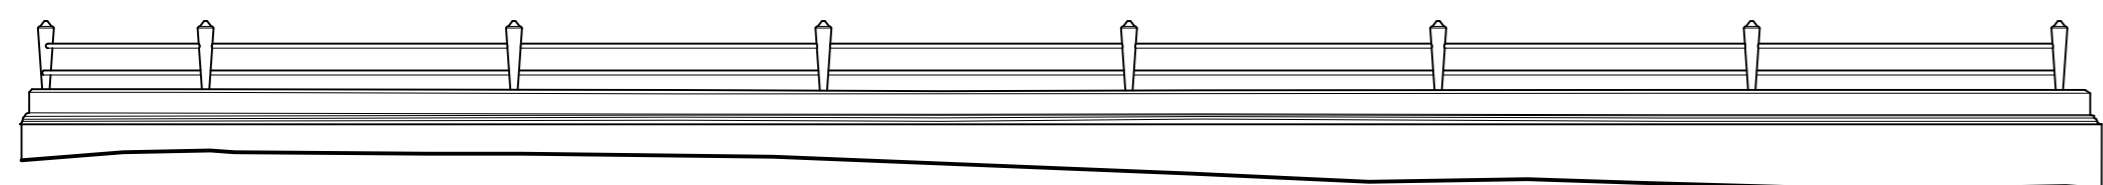

ELEVATION 5



DO NOT SCALE FROM THIS DRAWING.

All critical dimensions not noted are to be measured on site or referred to architect.

Notes

Revisions

Rev	Date	Description
P1	16.08.24	First Issue
P2	10.09.24	Second Issue

Drawing Number 1066-10-15-10-P2

Content
Otway Mausoleum
Existing

Scale 1:50 AT A1 Date APR 2024

HIGHGATE CEMETERY
PROJECT 10

WEST SCOTT ARCHITECTS
The Studio, 3A Bath Road,
Bedford Park W4 1LL
E-mail: studio@westscottarchitects.co.uk
Tel 020 8995 4275
Fax 020 8742 7186

Key

Drawing Number 1066-10-15-10-P2

DO NOT SCALE FROM THIS DRAWING.

All critical dimensions not noted are to be measured on site or referred to architect.

Notes

Revisions

P1	16.08.24	First Issue
P2	10.09.24	Second Issue

Drawing Number 1066-10-15-20-P2

Content
Otway Mausoleum
Proposed




Scale 1:50 AT A1 Date APR 2024

HIGHGATE CEMETERY
PROJECT 10


WEST SCOTT ARCHITECTS
The Studio, 3A Bath Road,
Bedford Park W4 1LL
E-mail: studio@westscottarchitects.co.uk
Tel 020 8995 4275
Fax 020 8742 7186

Key


Drawing Number 1066-10-15-20-P2

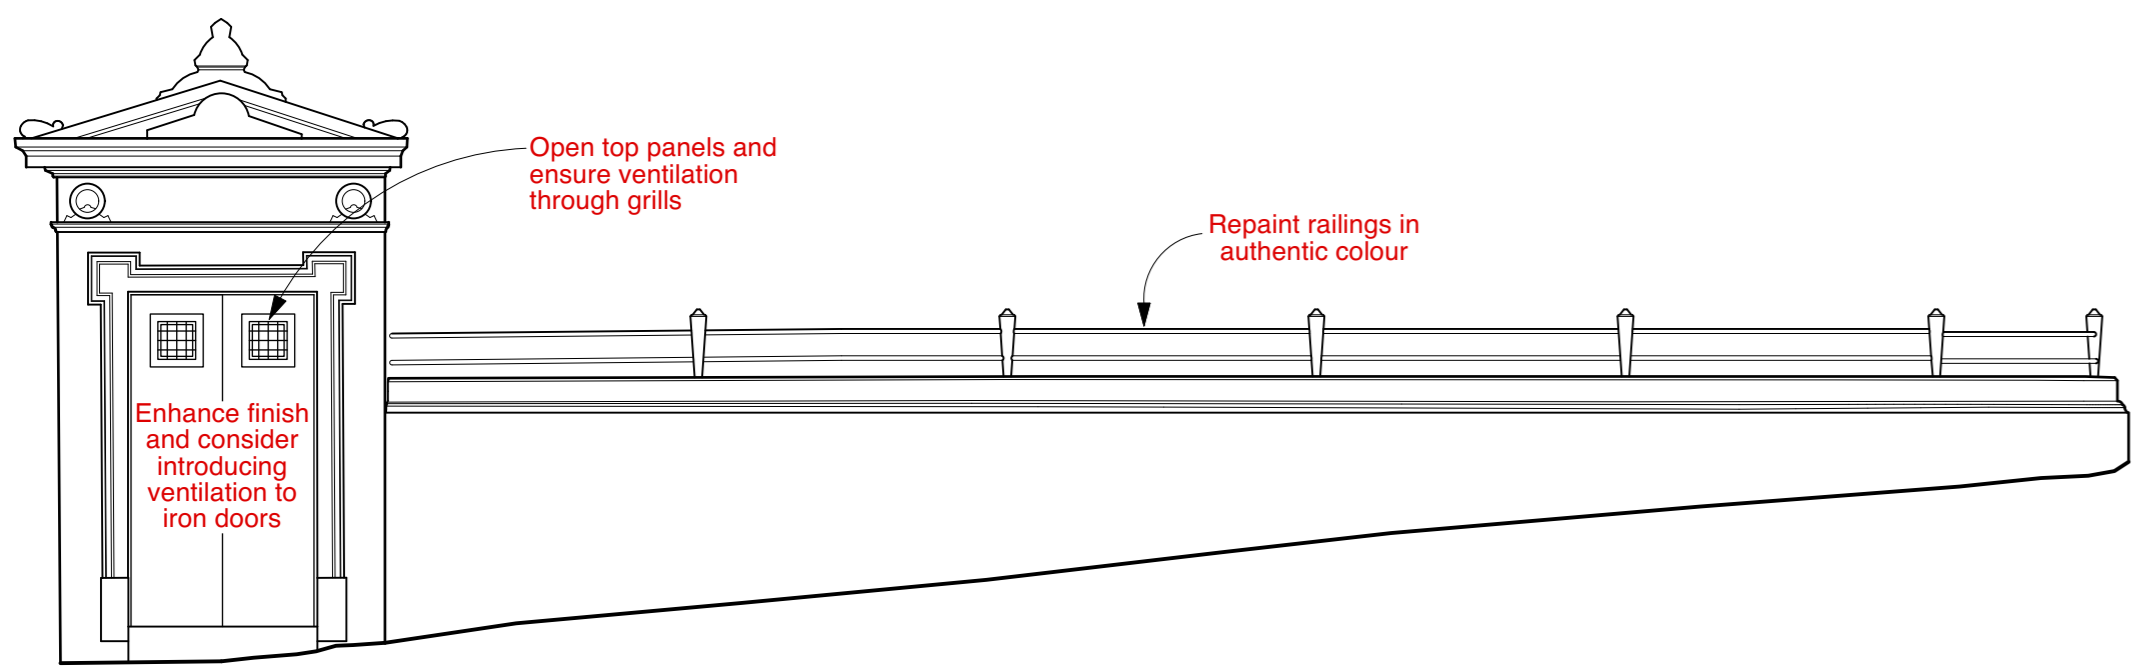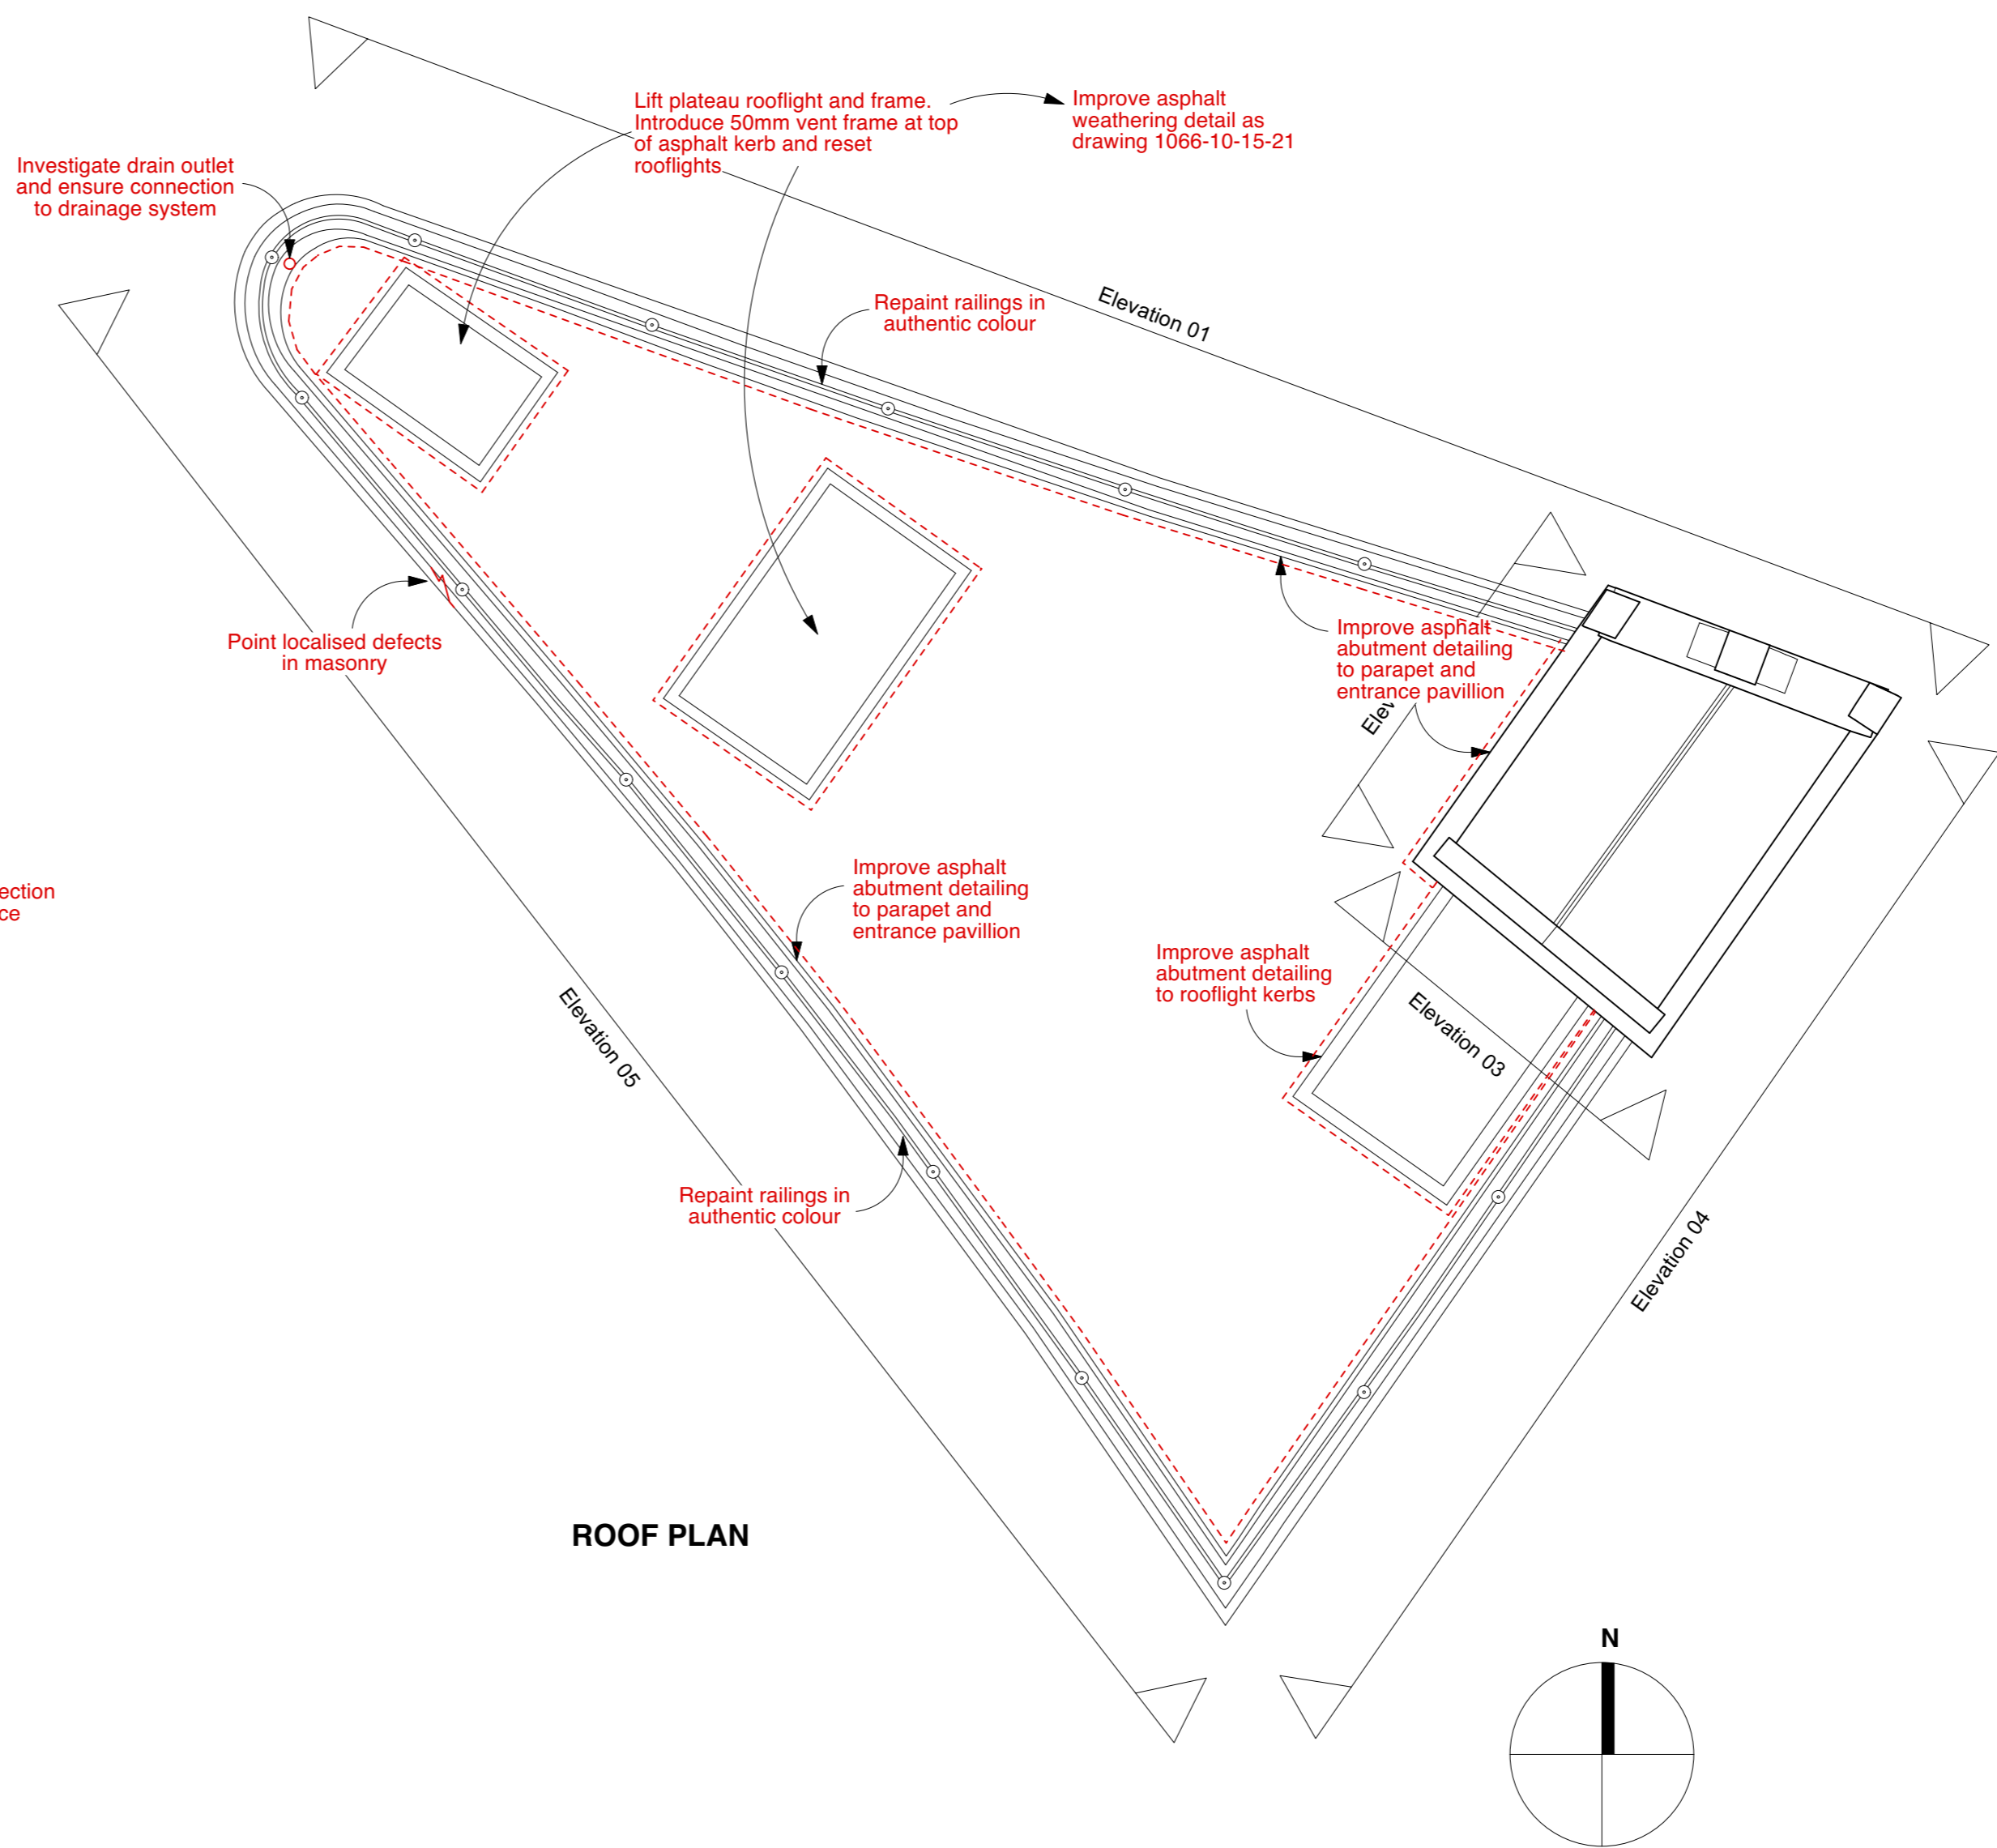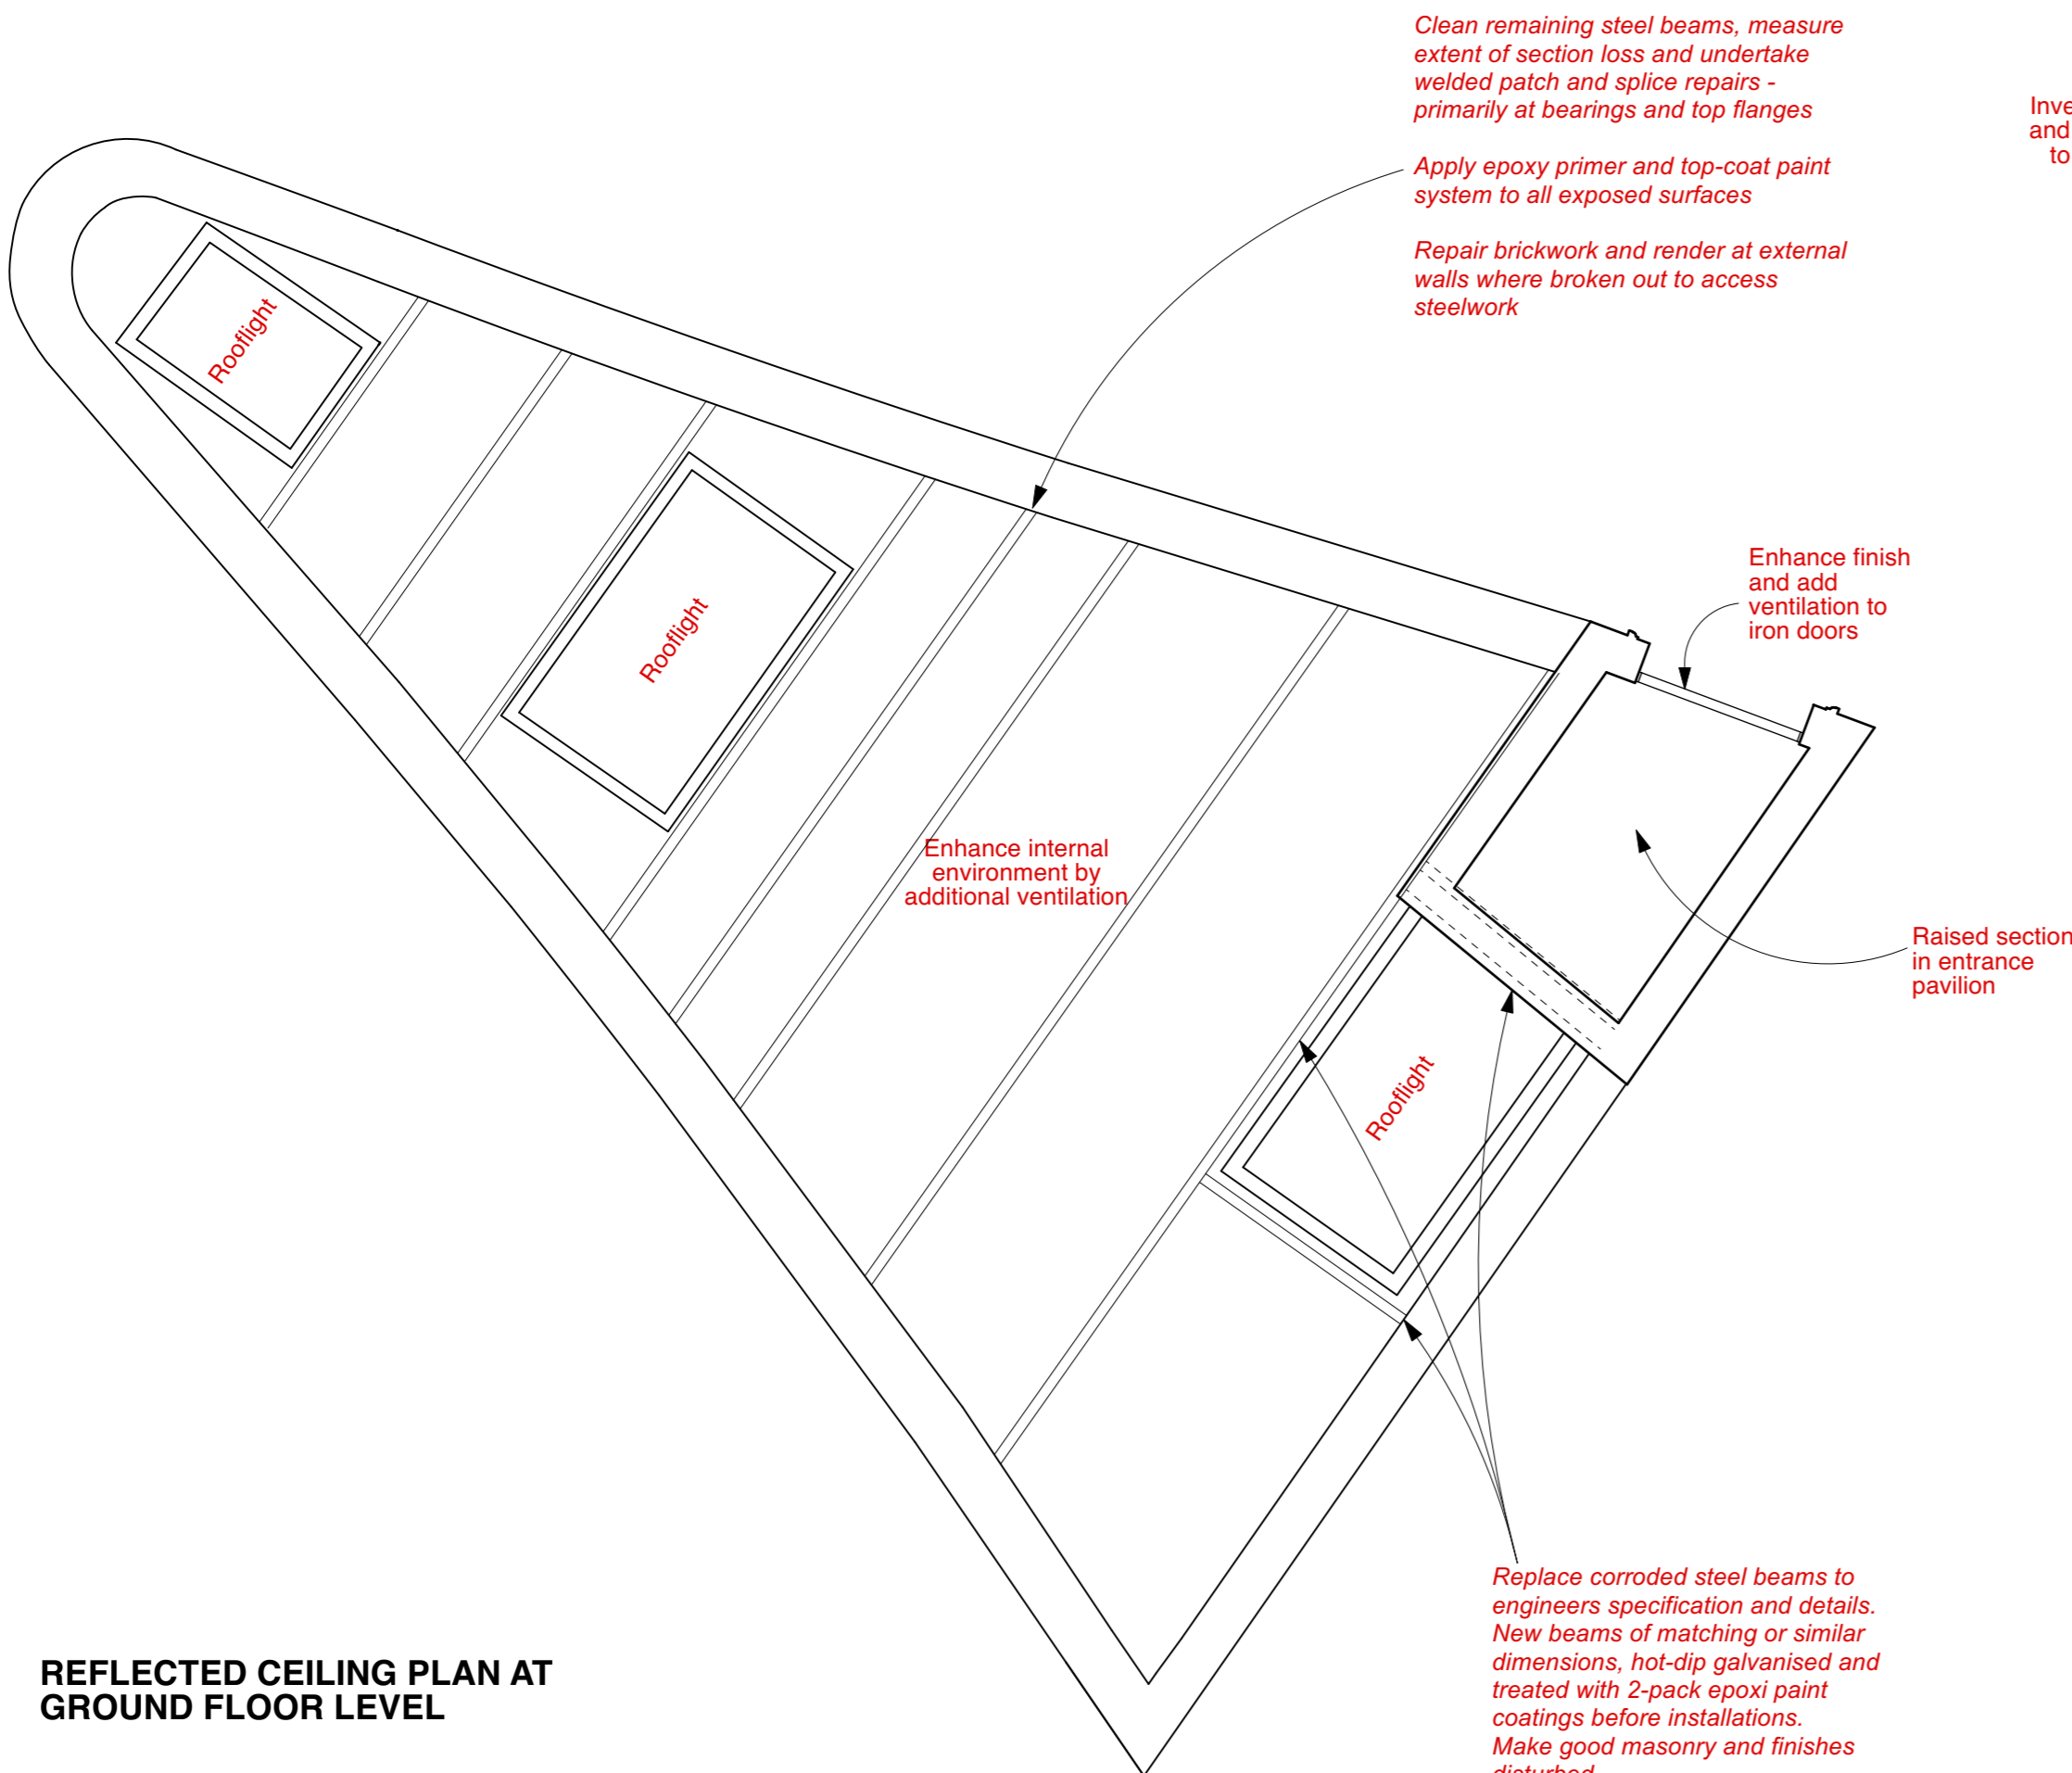


ELEVATION 1

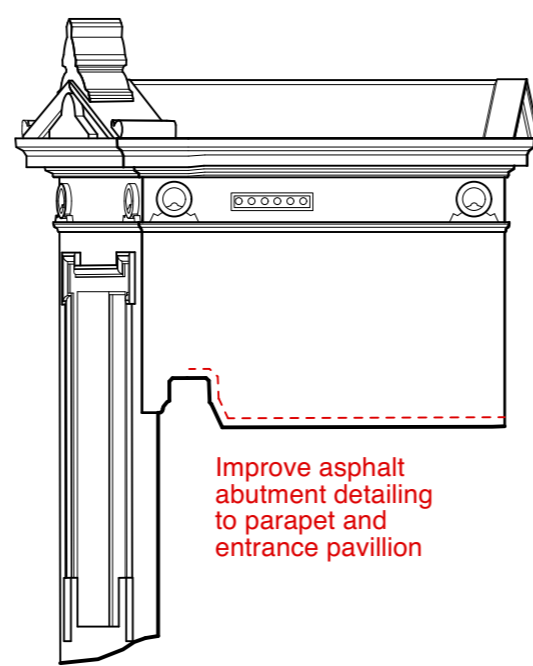


ELEVATION 2

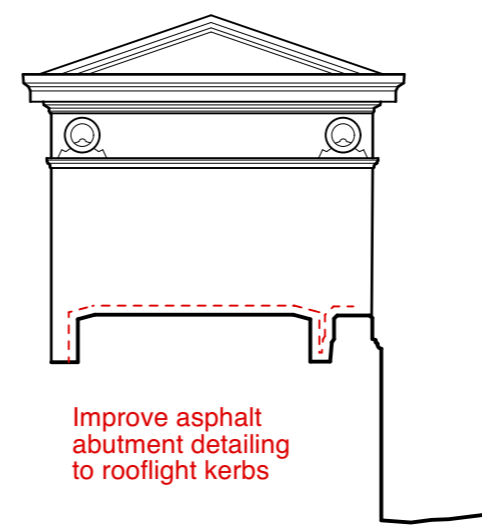

ELEVATION 3






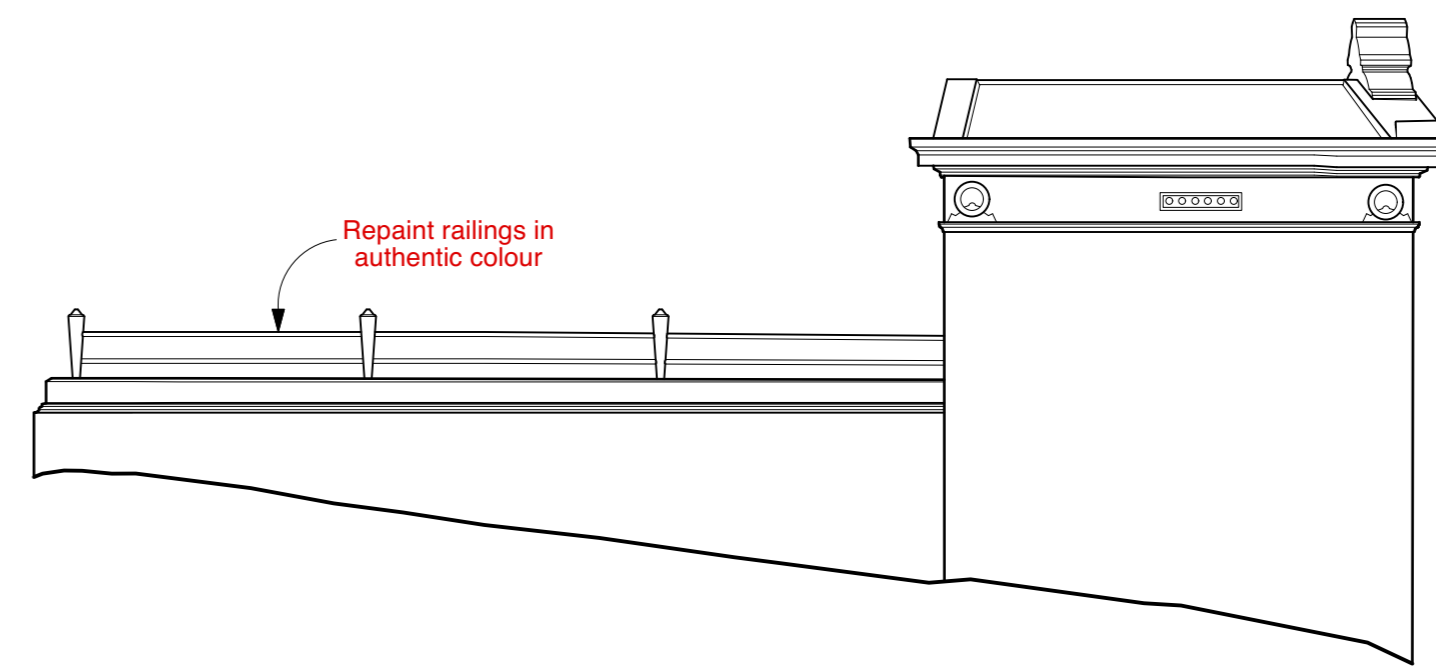


ELEVATION 4

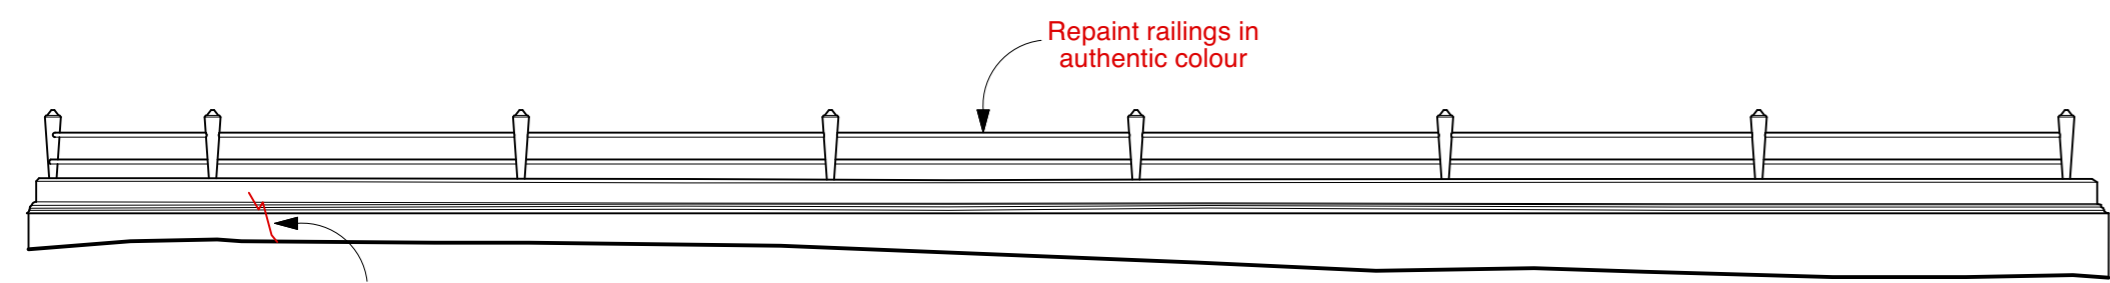

ELEVATION 5



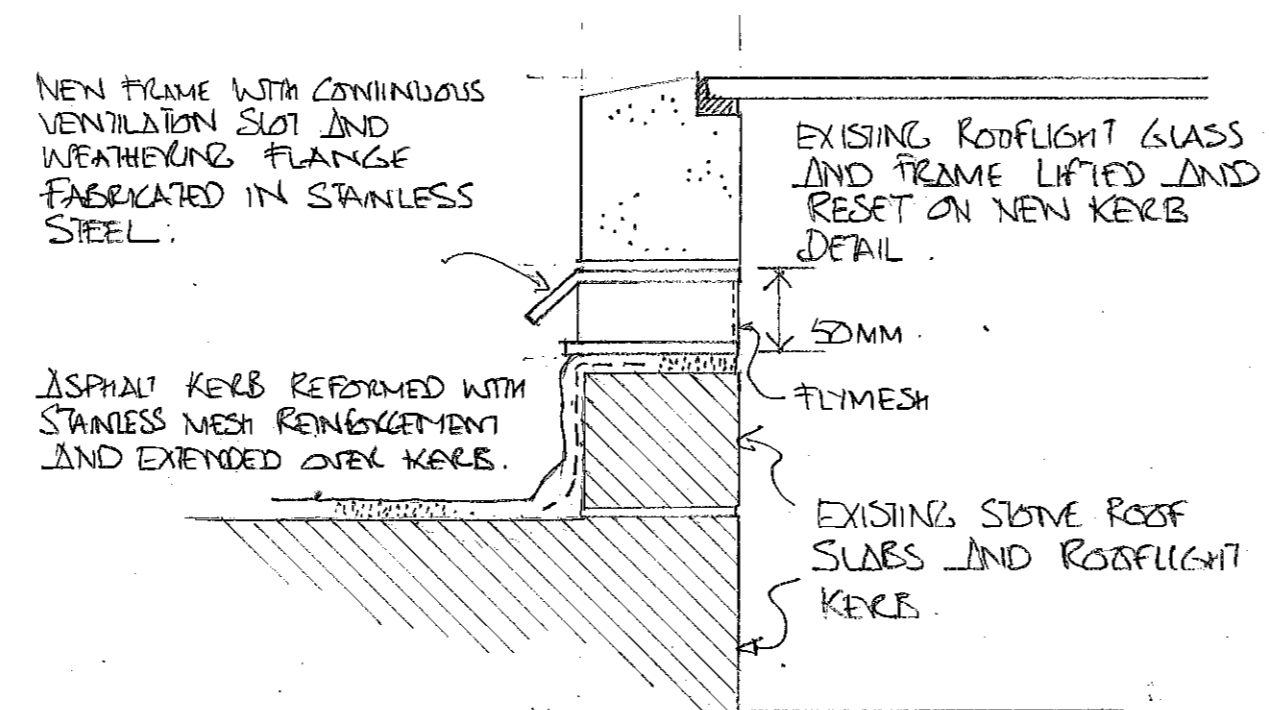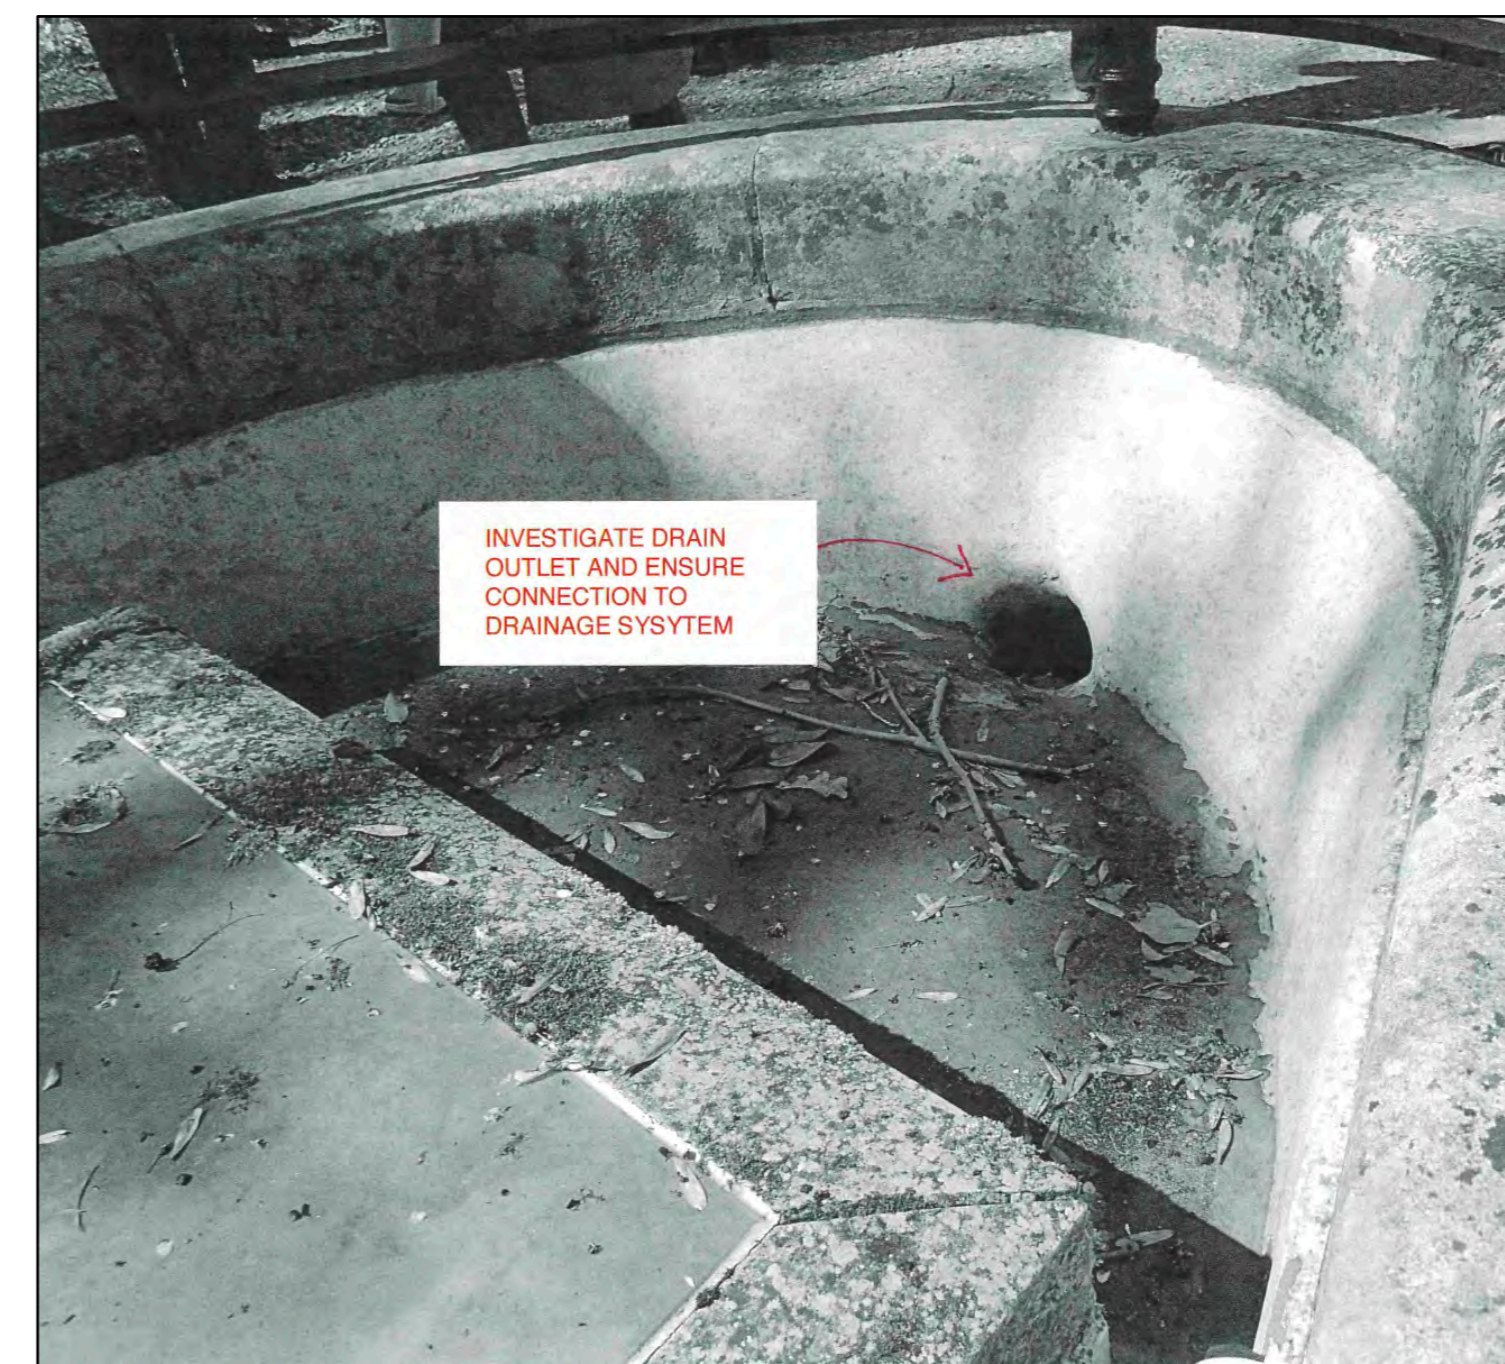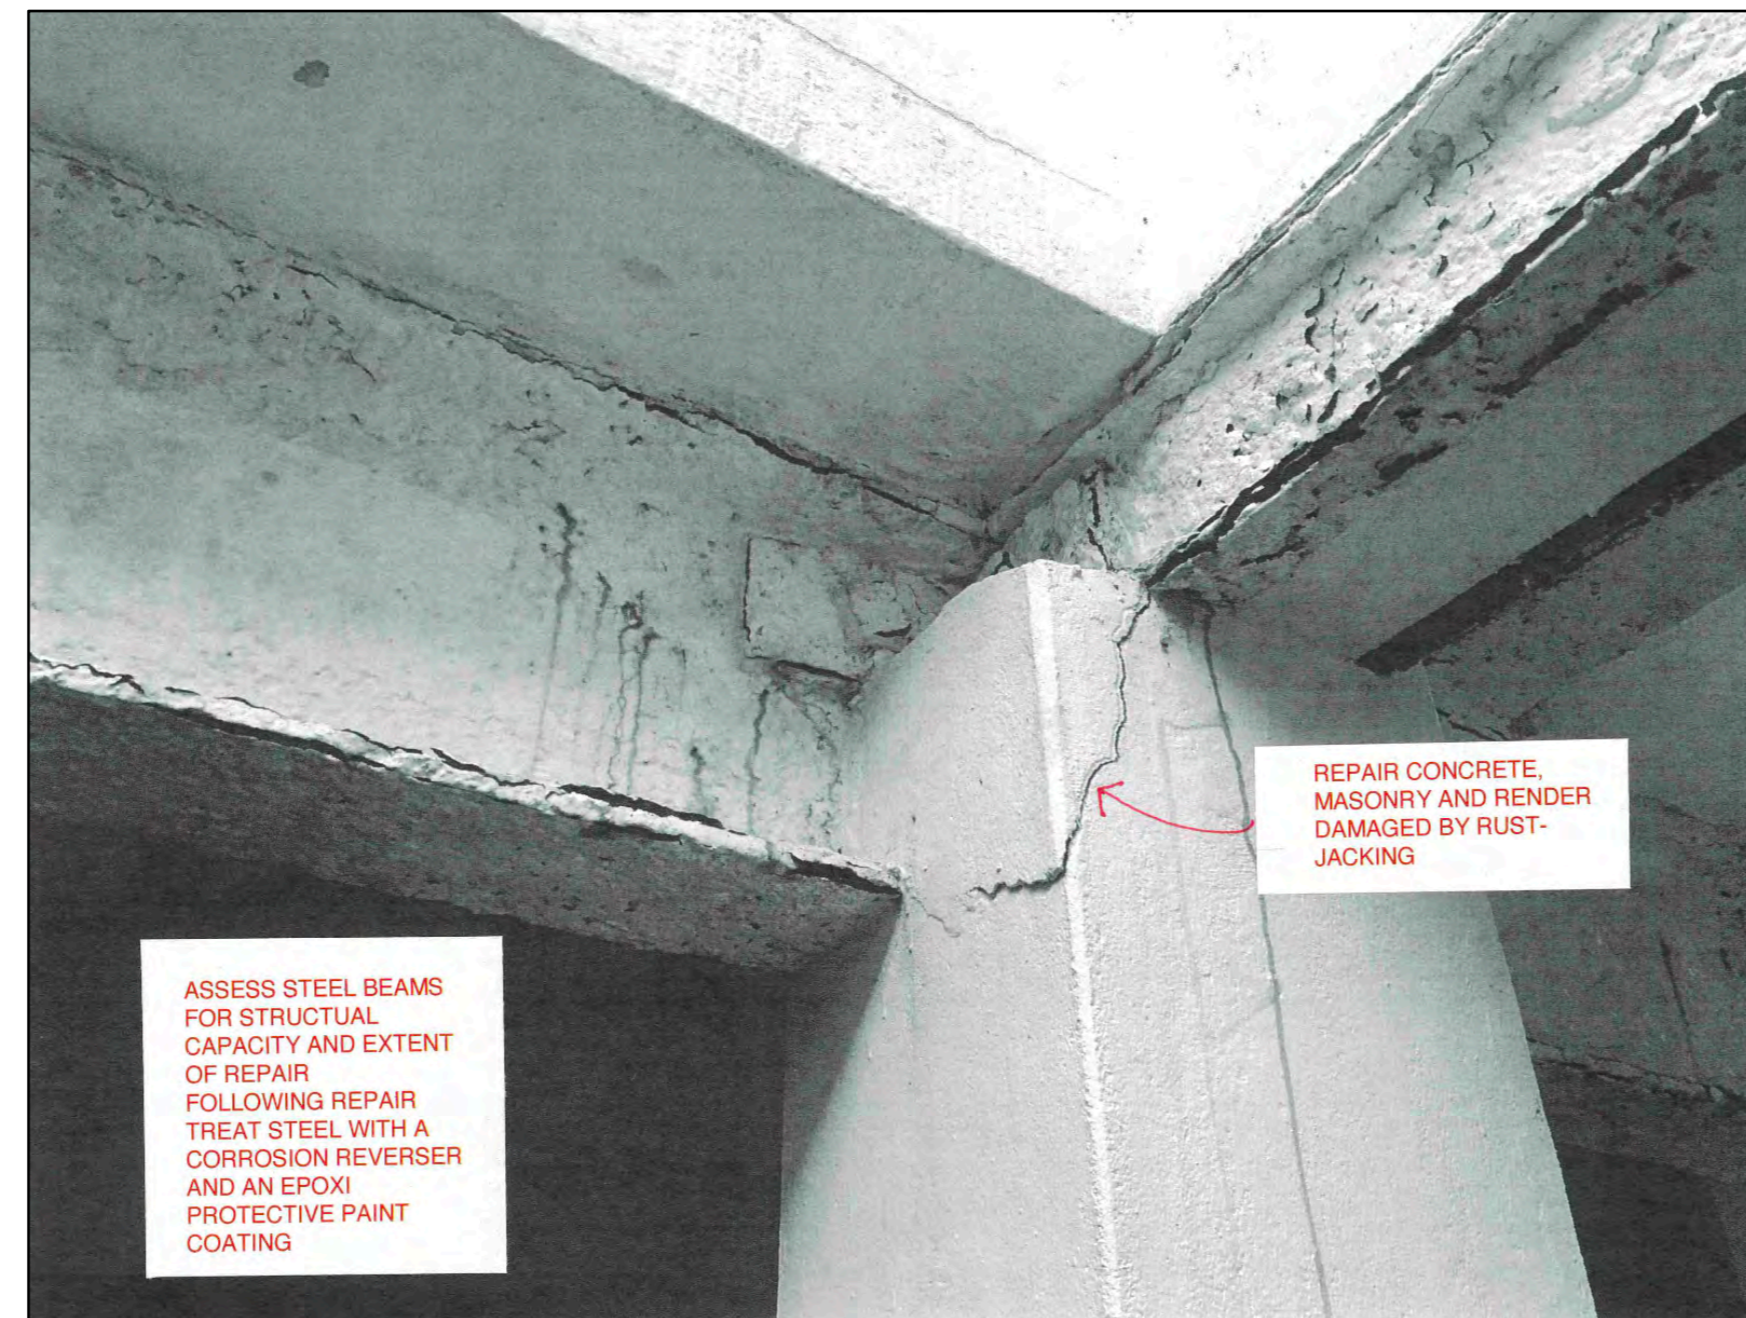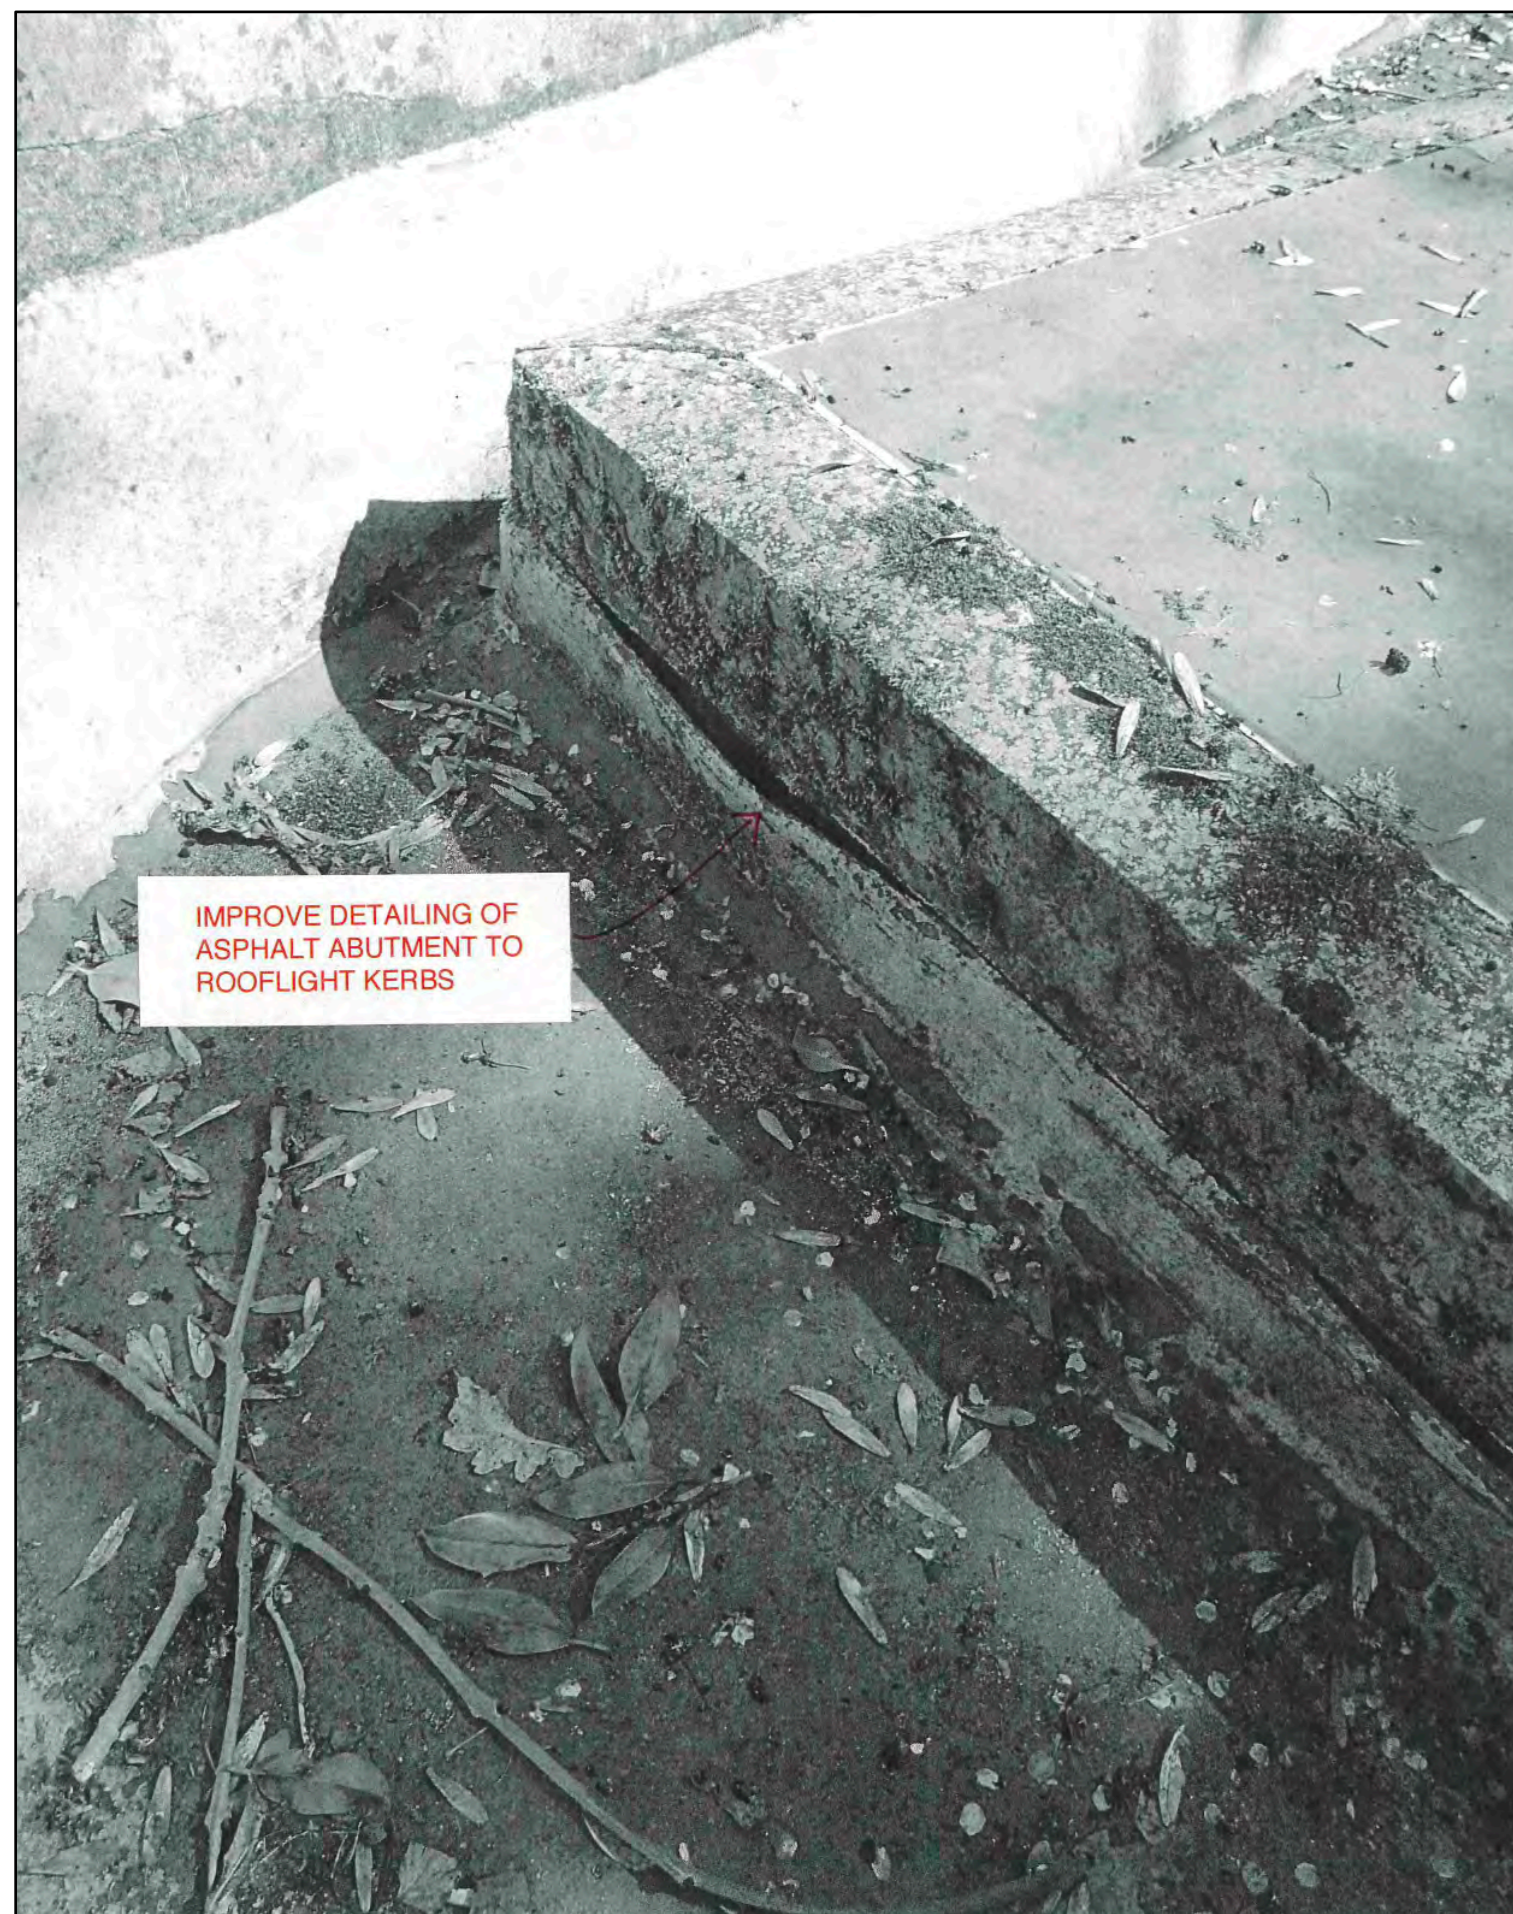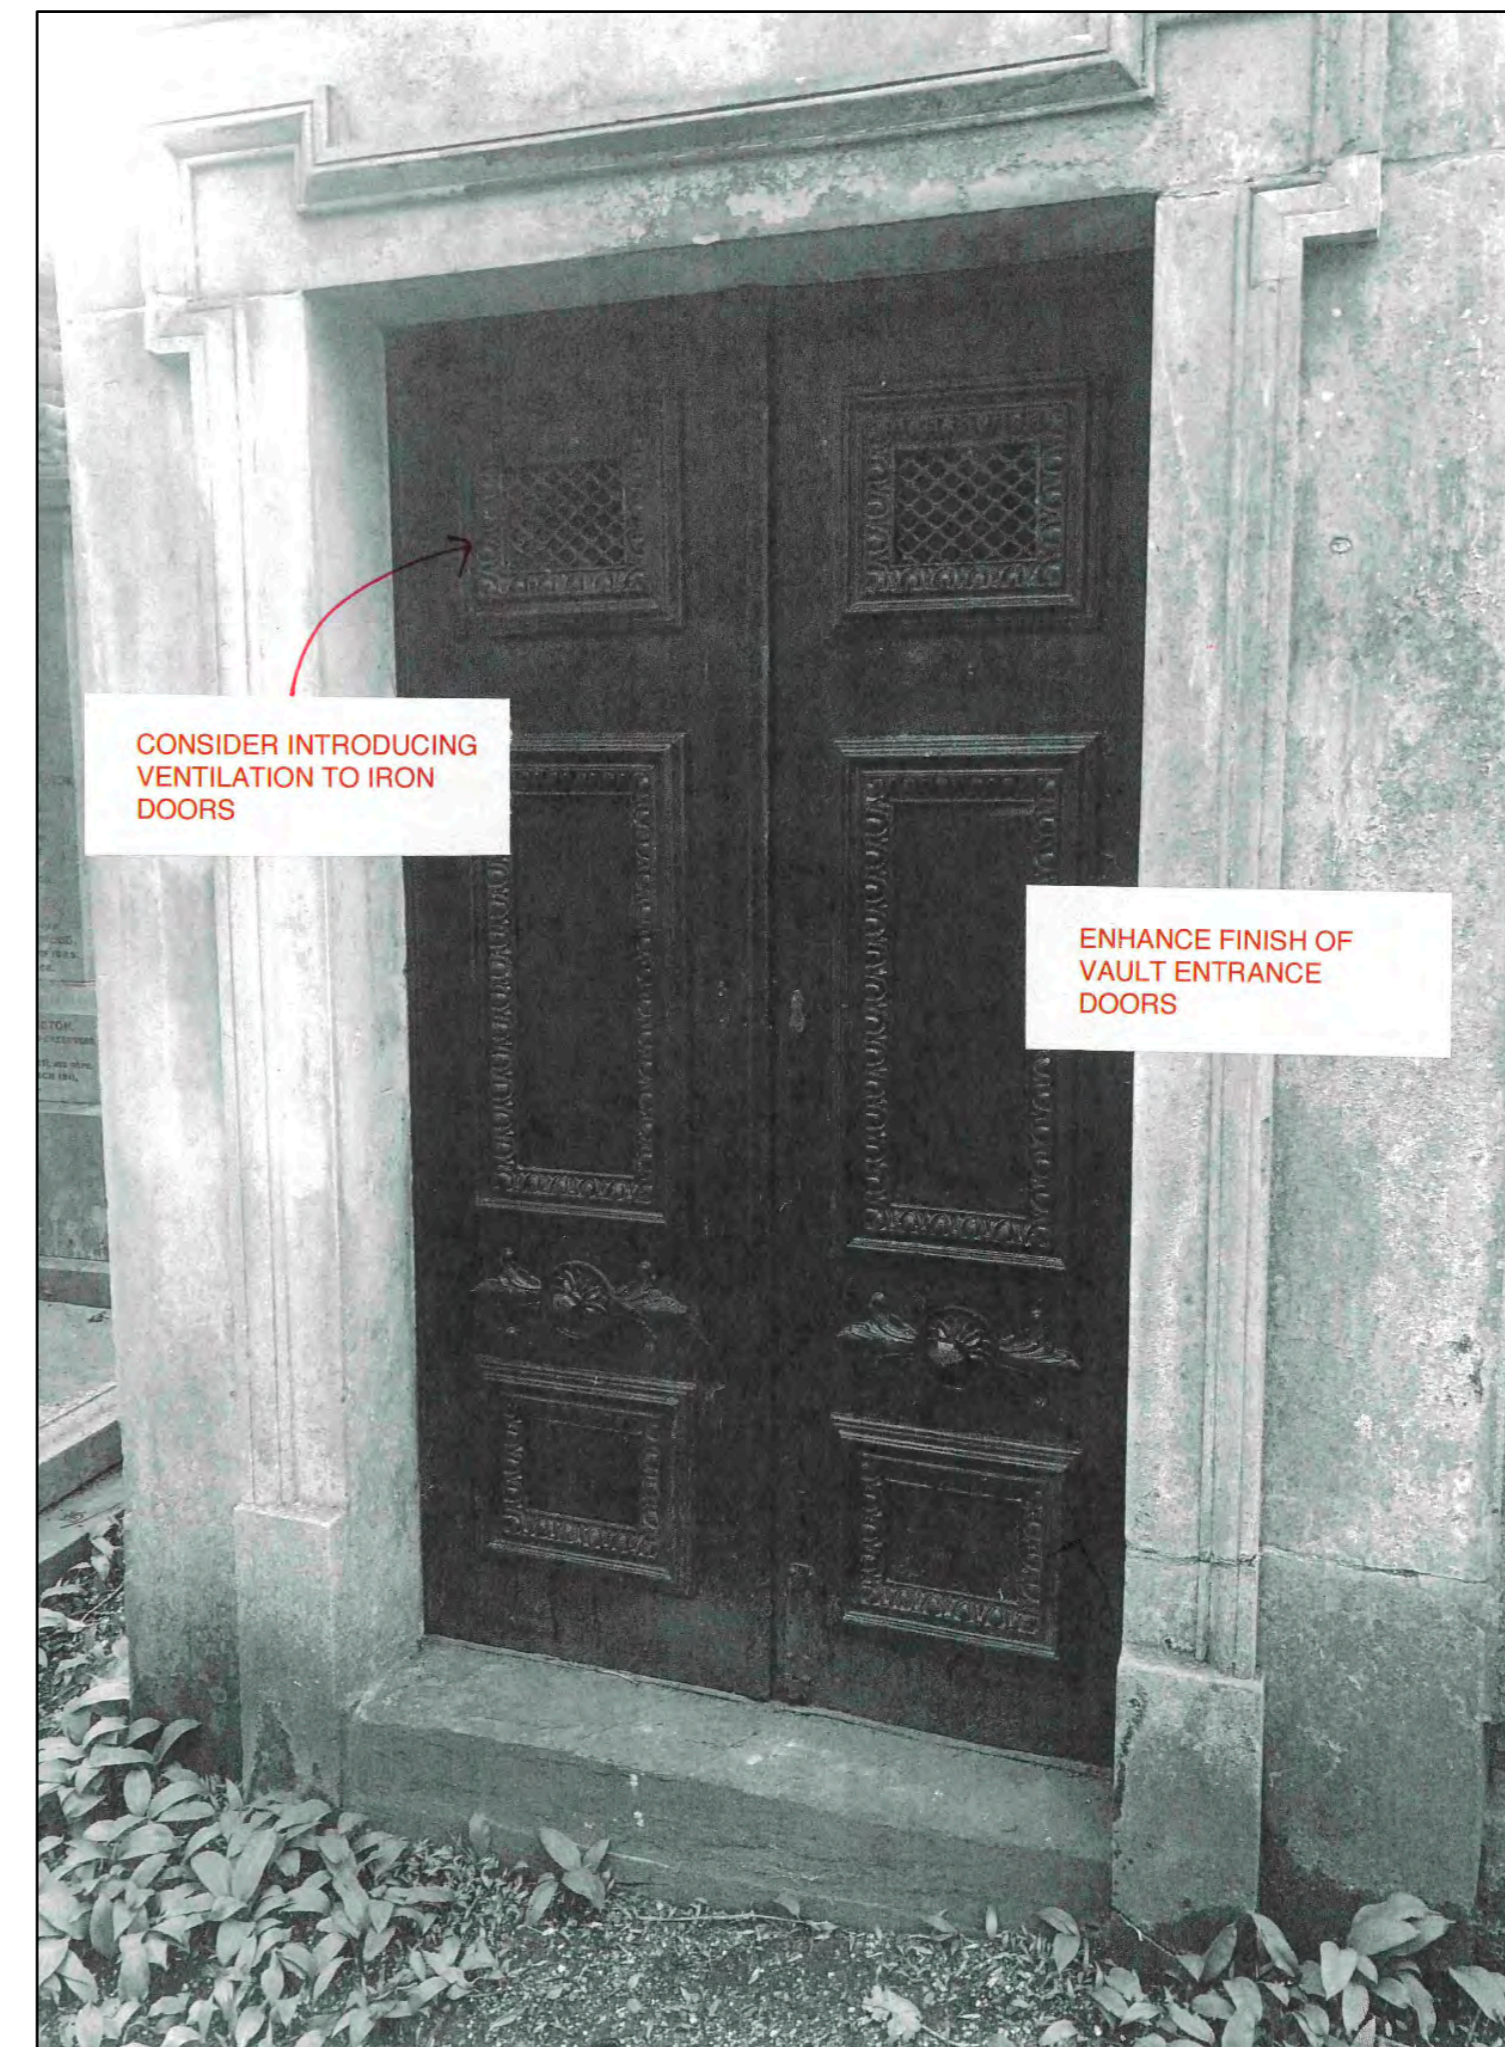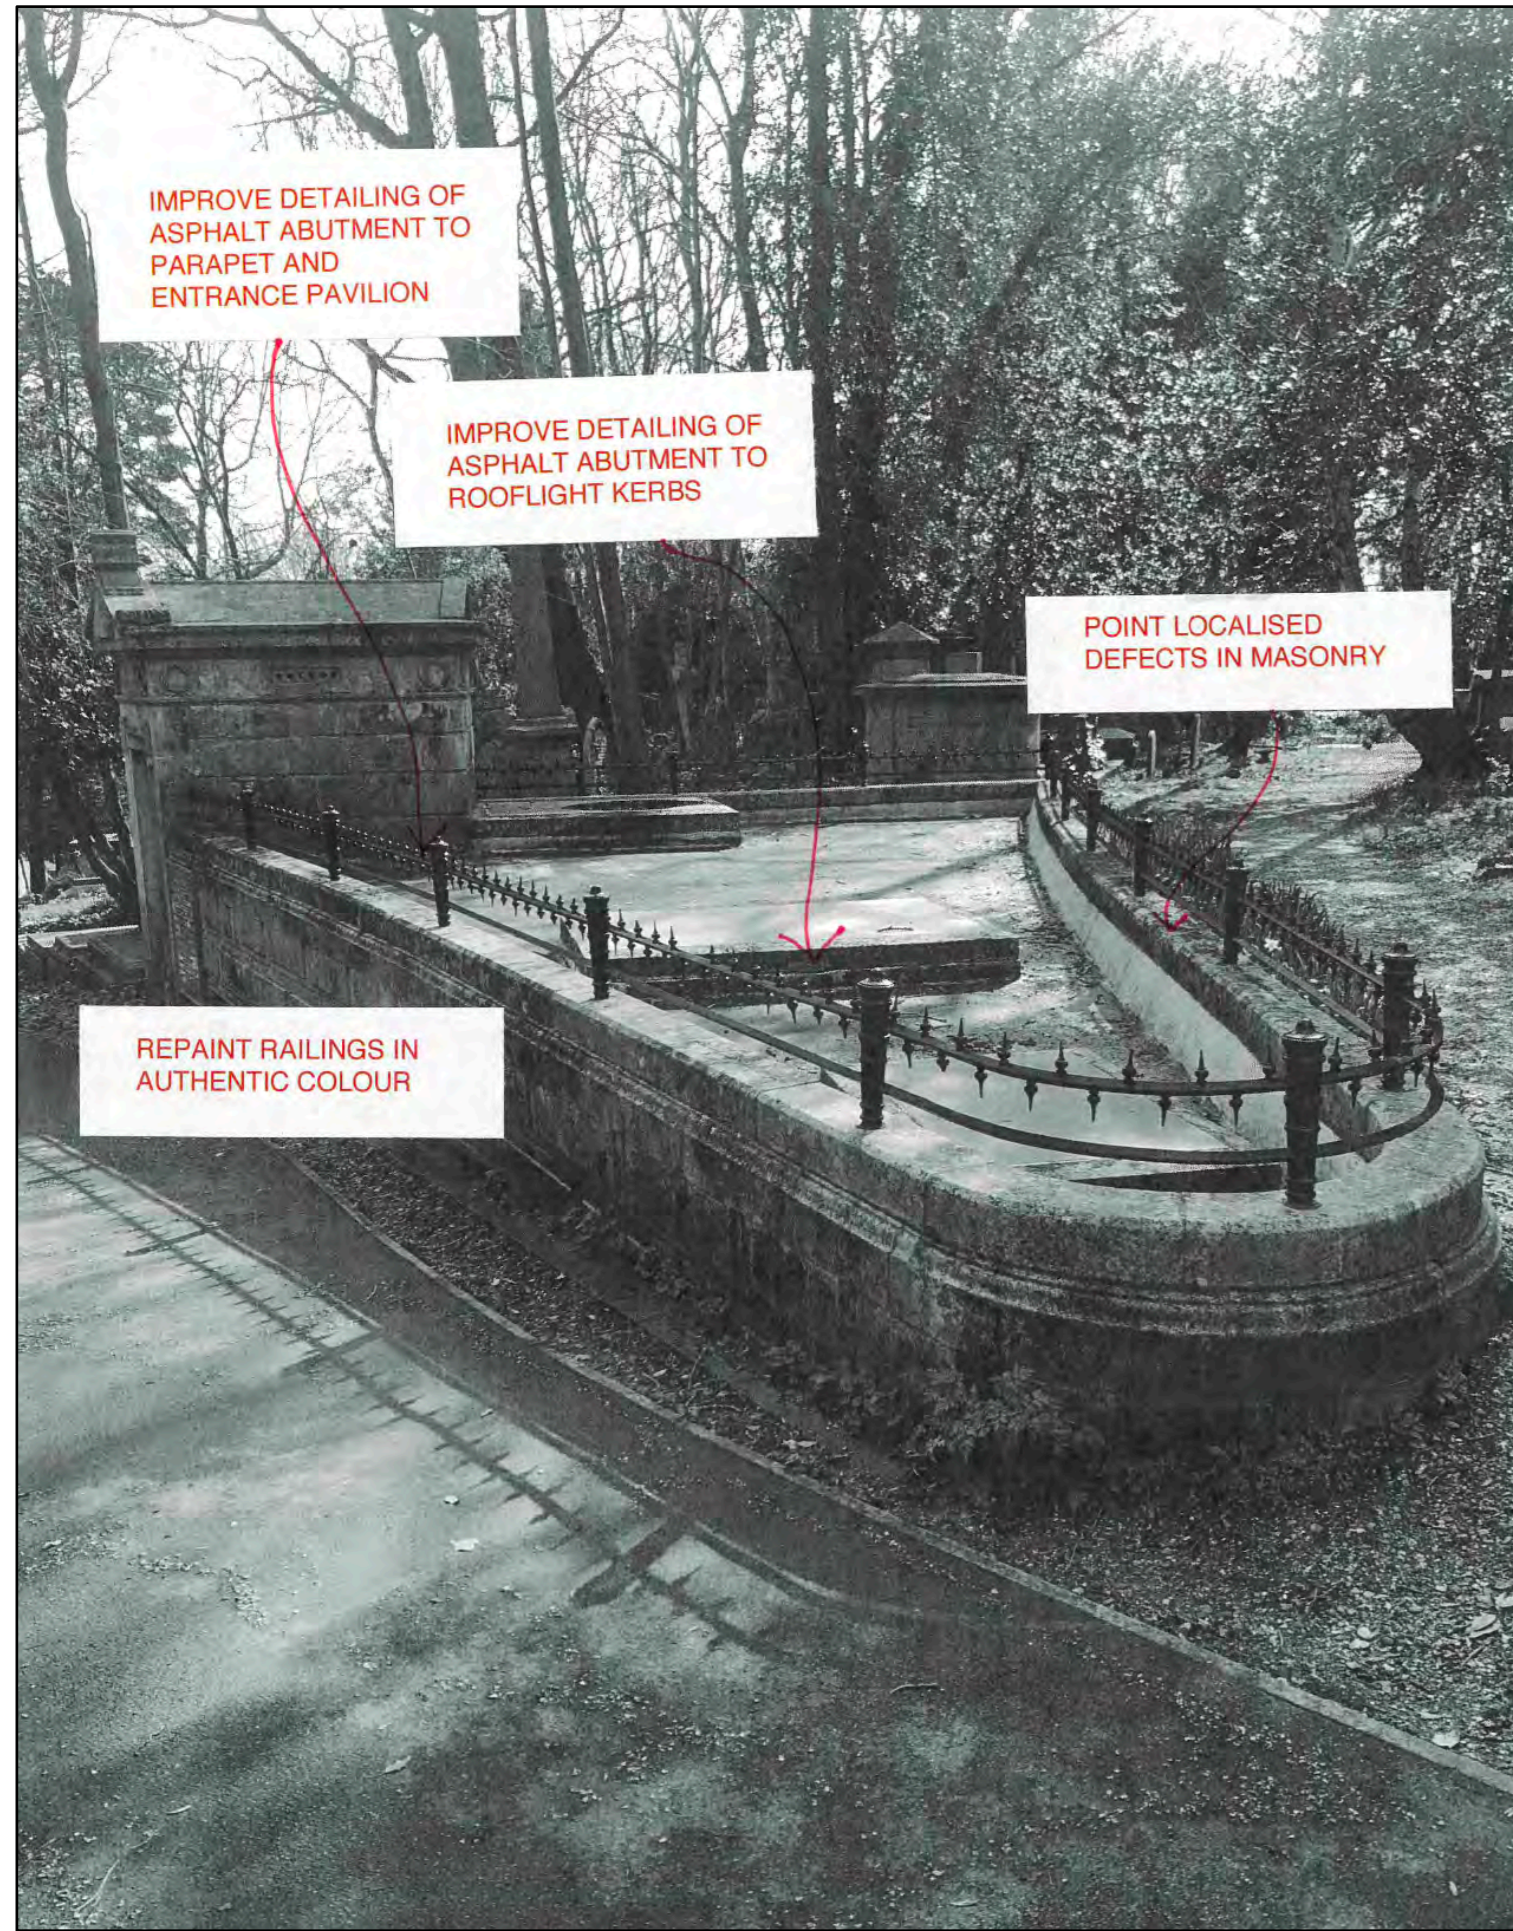

VENTILATION DETAIL: OTWAY MAUSOLEUM ROOFLIGHT.

0 100 200 300
SCALE IN MM.

DO NOT SCALE FROM THIS DRAWING.

All critical dimensions not noted are to be measured on site or referred to architect.

Notes

Revisions

P1	16.08.24	First Issue
P2	10.09.24	Second Issue

Drawing Number 1066-10-15-21-P2

Content
Otway Mausoleum
Proposed

Scale 1:50 AT A1 Date APR 2024

HIGHGATE CEMETERY
PROJECT 10

WEST SCOTT ARCHITECTS
The Studio, 3A Bath Road,
Bedford Park W4 1LL
E-mail: studio@westscottarchitects.co.uk
Tel 020 8995 4275
Fax 020 8742 7186

Key

Drawing Number 1066-10-15-21-P2