



**A** Projecting Sign Detail  
Scale: 1:20

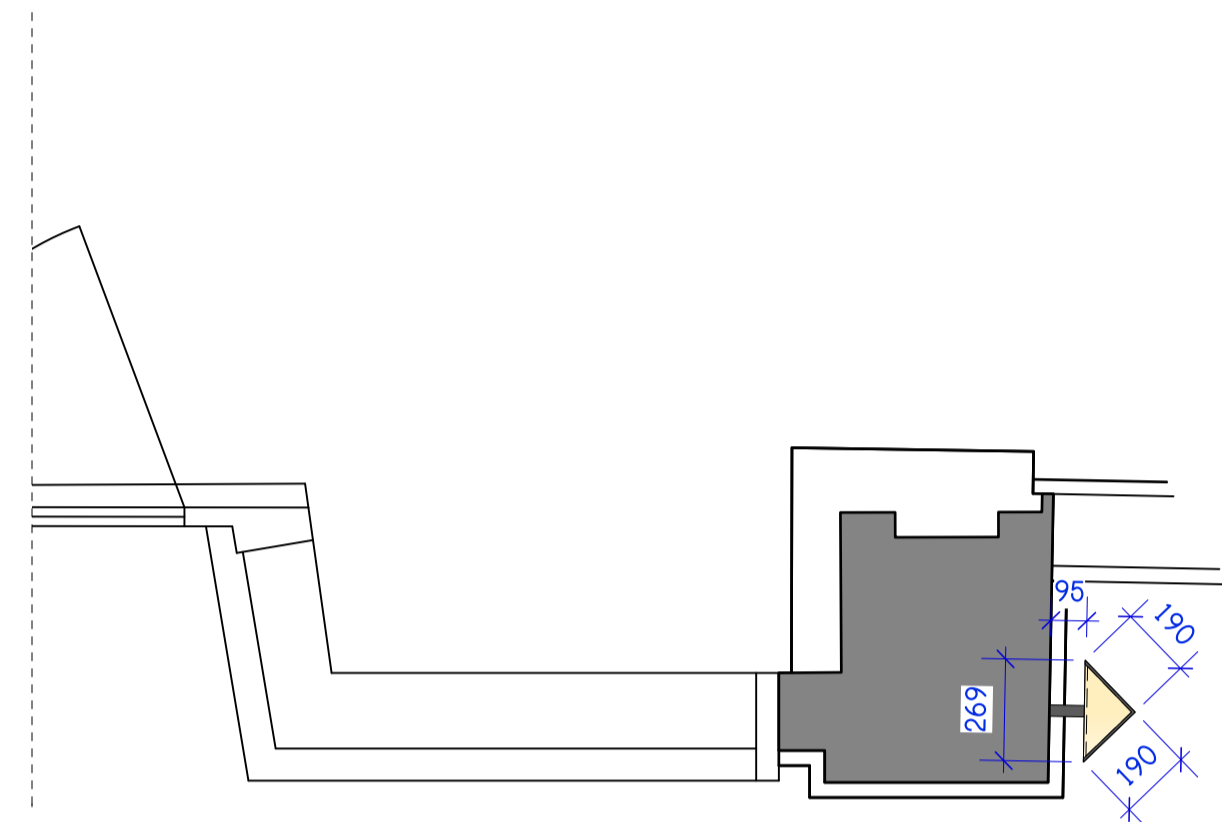

**1** Projecting sign\_Plan  
Scale: 1:20

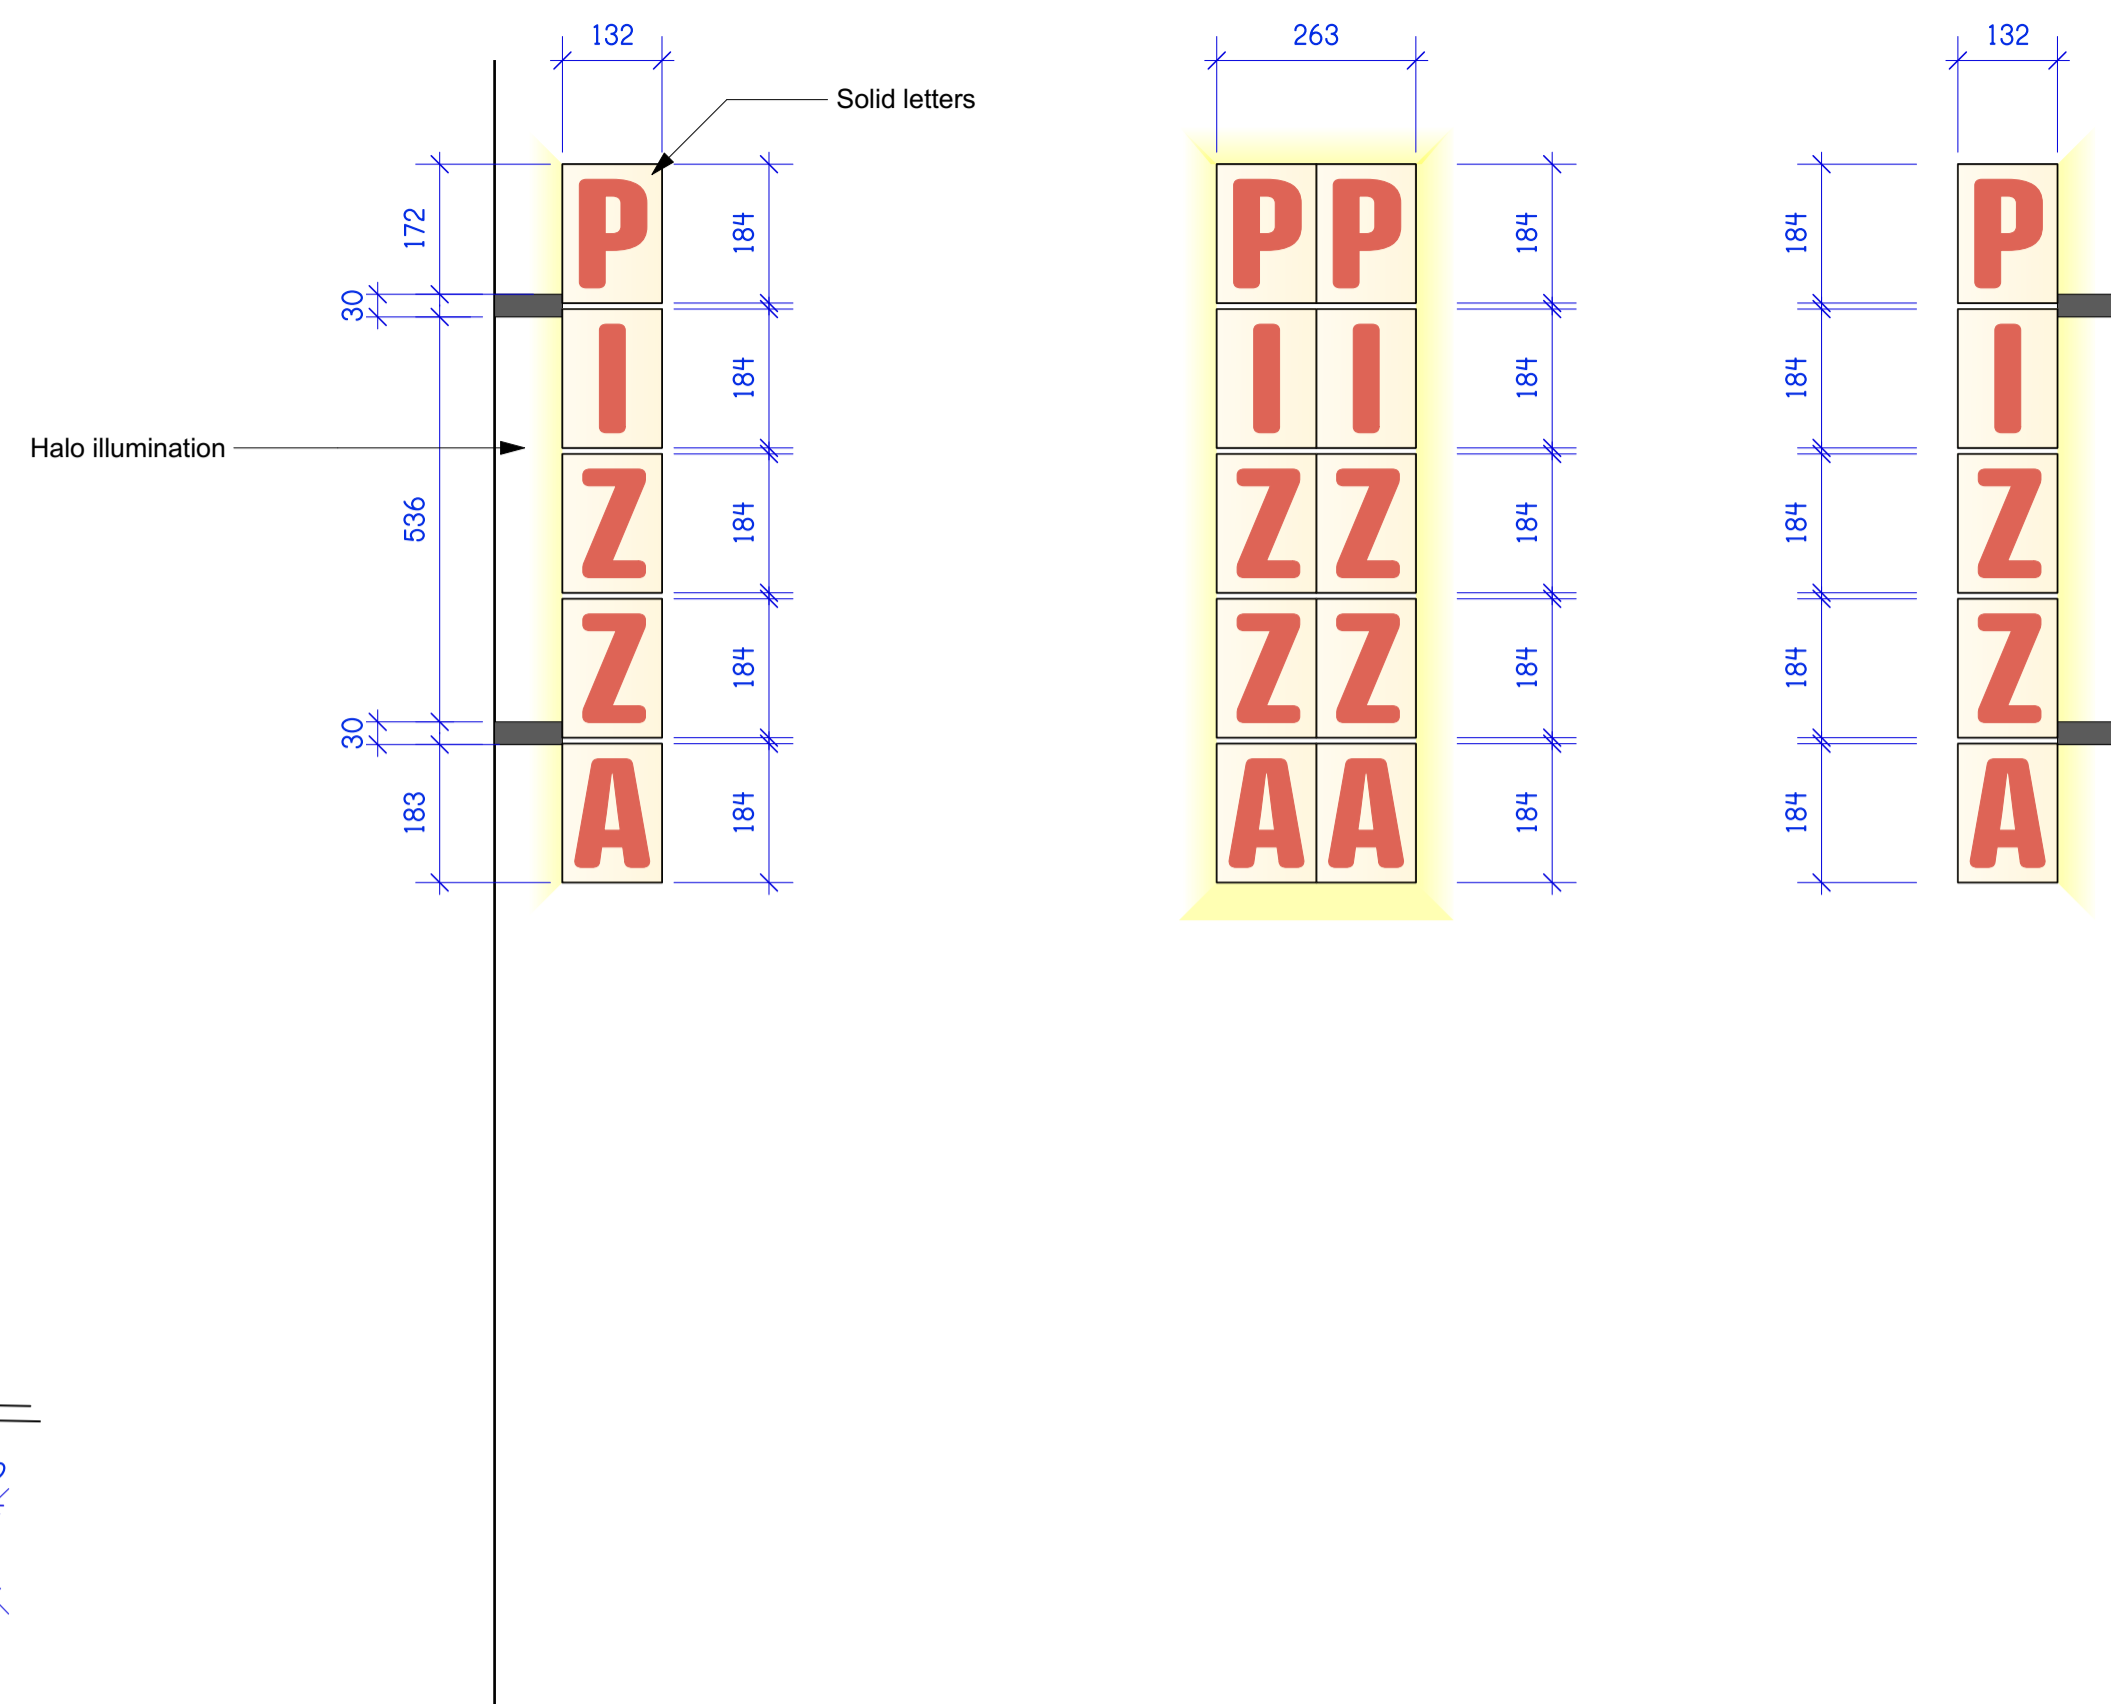


**5** Projecting sign\_Side Elevation  
Scale: 1:10

**6** Projecting sign\_Front Elevation  
Scale: 1:10


**7** Projecting sign\_Side Elevation  
Scale: 1:10



**3** Projecting signDetail\_Front elevation  
Scale: 1:20

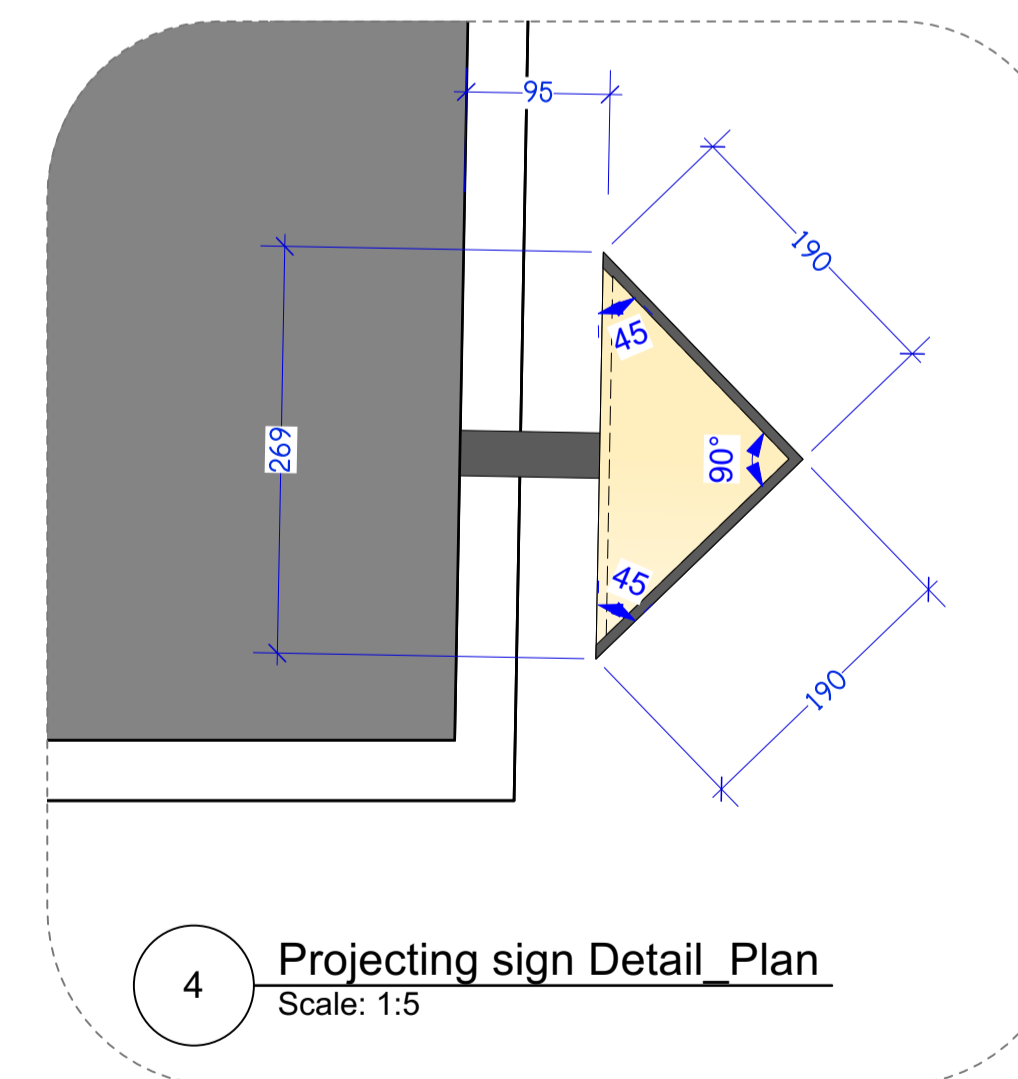


**4** Projecting sign Detail\_Plan  
Scale: 1:5

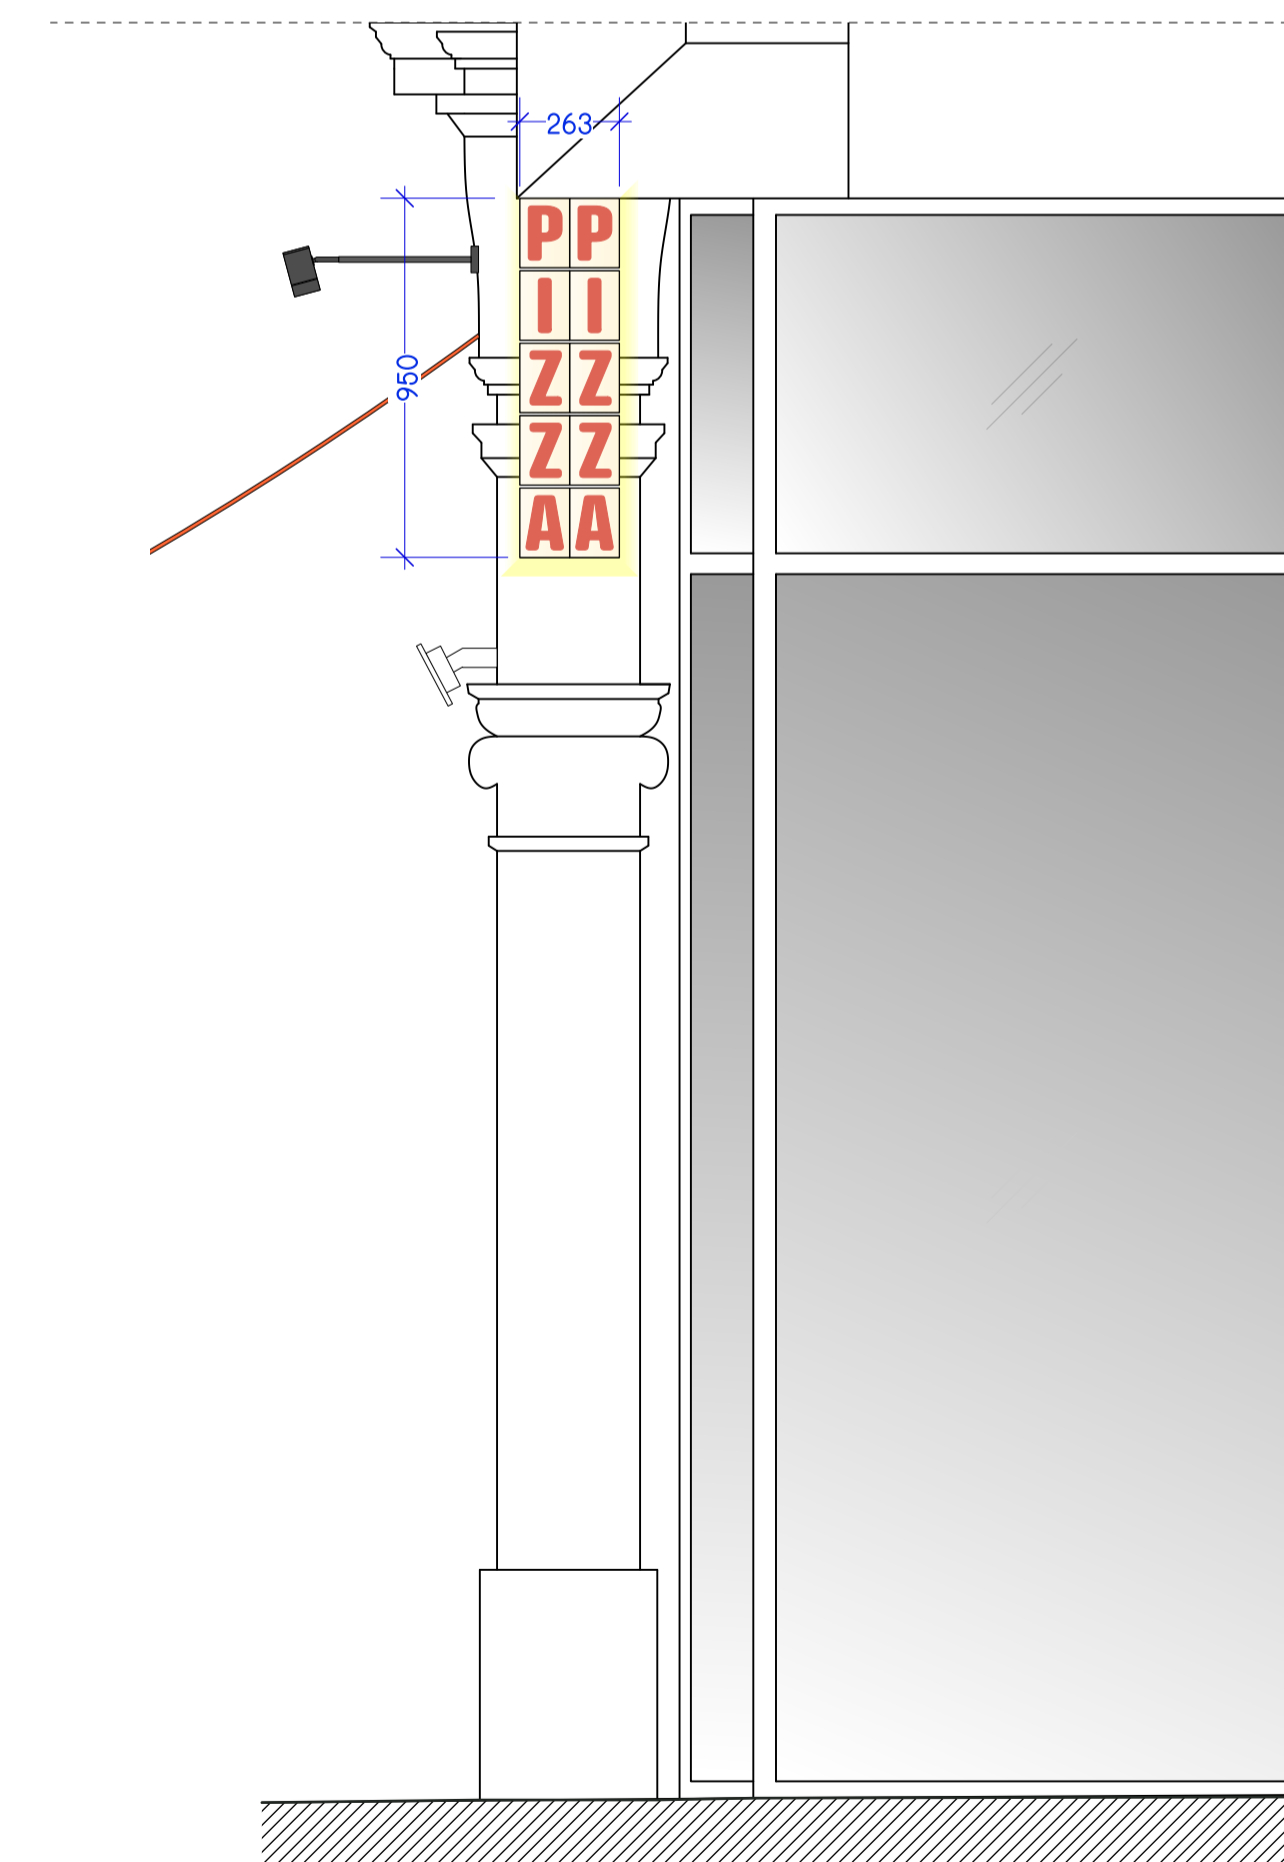

**2** Projecting signdetail\_Side elevation  
Scale: 1:20

Notes

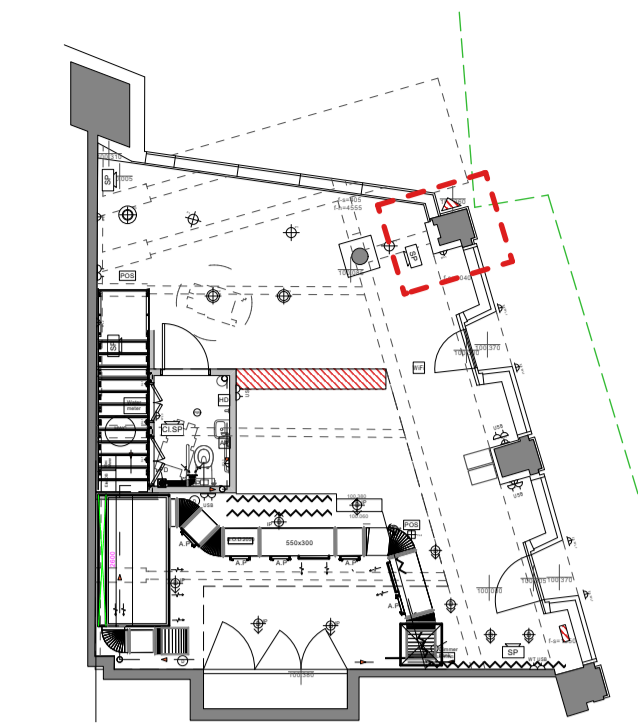

**Key Plan**  
Scale: 1:150



**Key Elevation**  
Scale: 1:150

PROJECT  
Tottenham Court Road  
CLIENT  
Berberé  
DRAWING TITLE

**Projecting Signage Planning**

Drawing Number  
**24007-926**

Scale: **1:5** Date Created: **03.08.24**

Revision: **P3** Revision Date: **29.11.24**

Drawn By: **DF** Checked By: **DF**

Do not scale from drawing, all dimensions to be checked on site. Report omissions and discrepancies to the architect immediately.

