




Notes

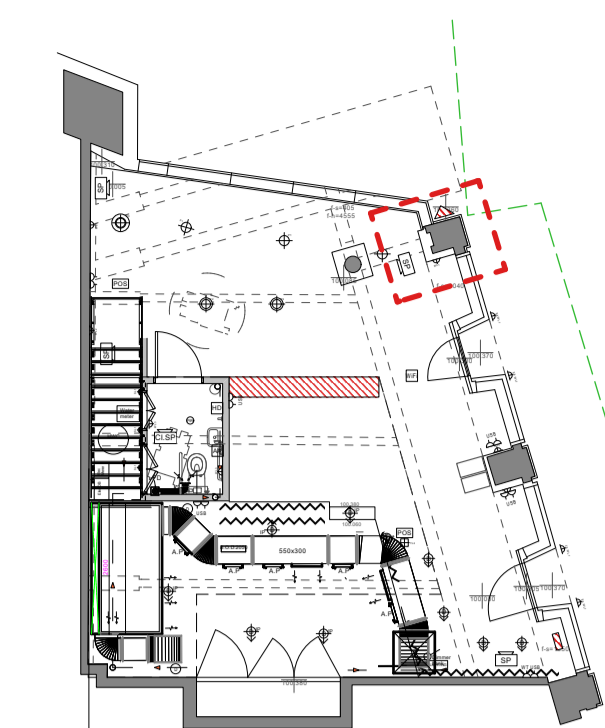

Key Plan  
Scale: 1:150

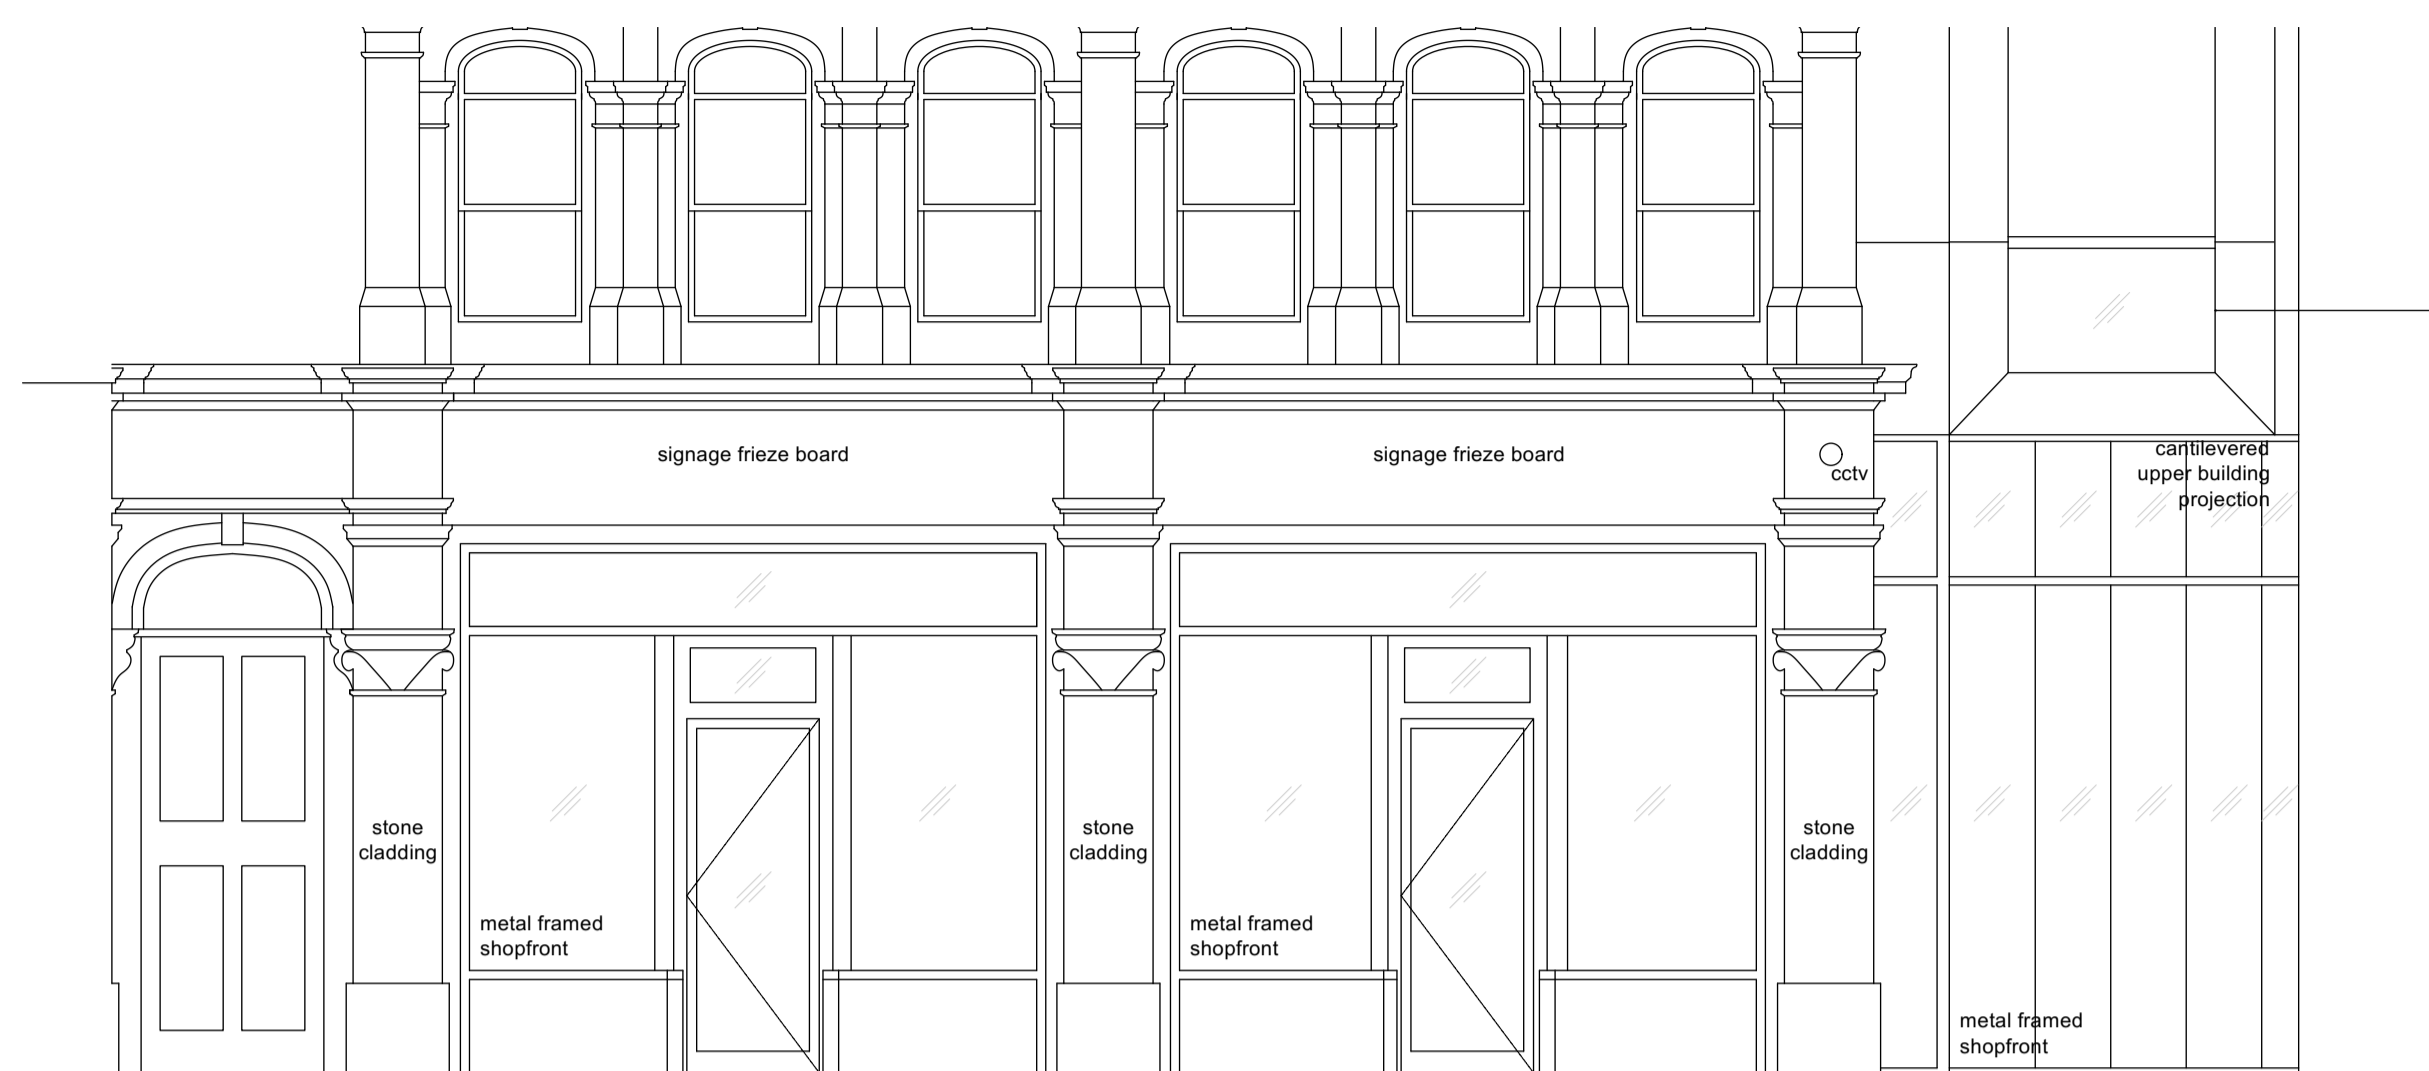


1 Existing East Elevation  
Scale: 1:50

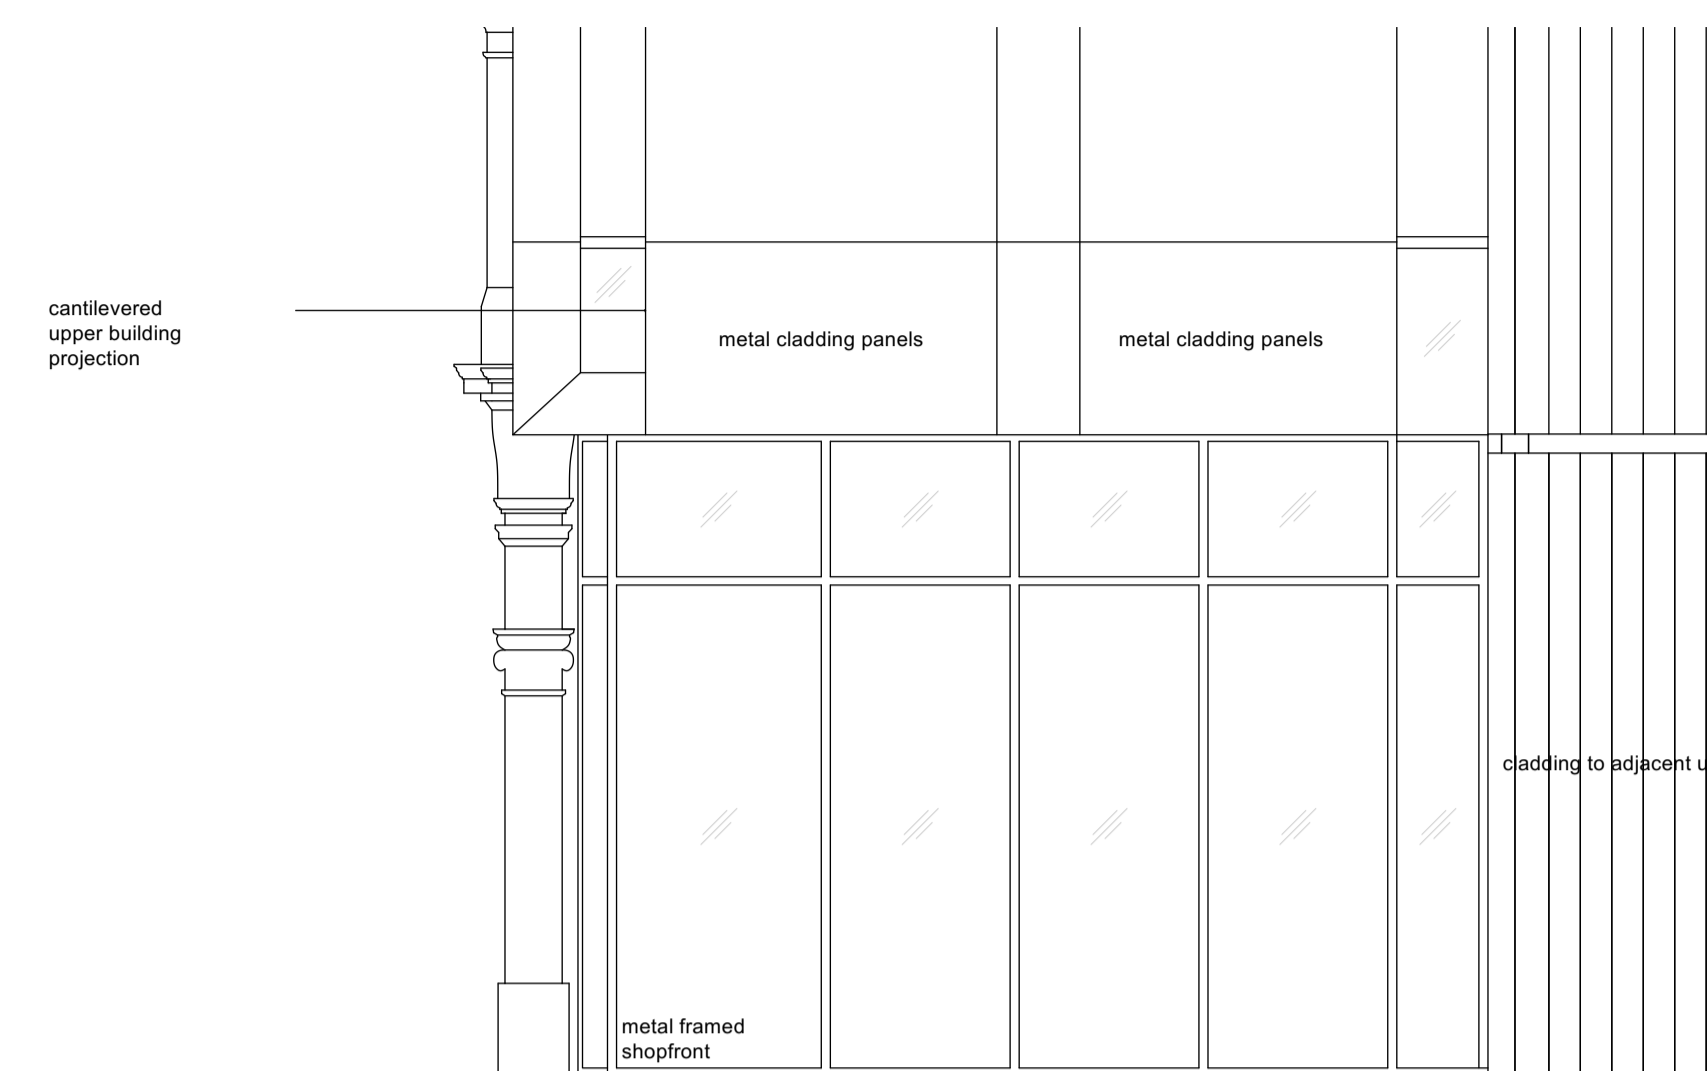

2 Existing North Elevation  
Scale: 1:50



3 Proposed East Elevation  
Scale: 1:50

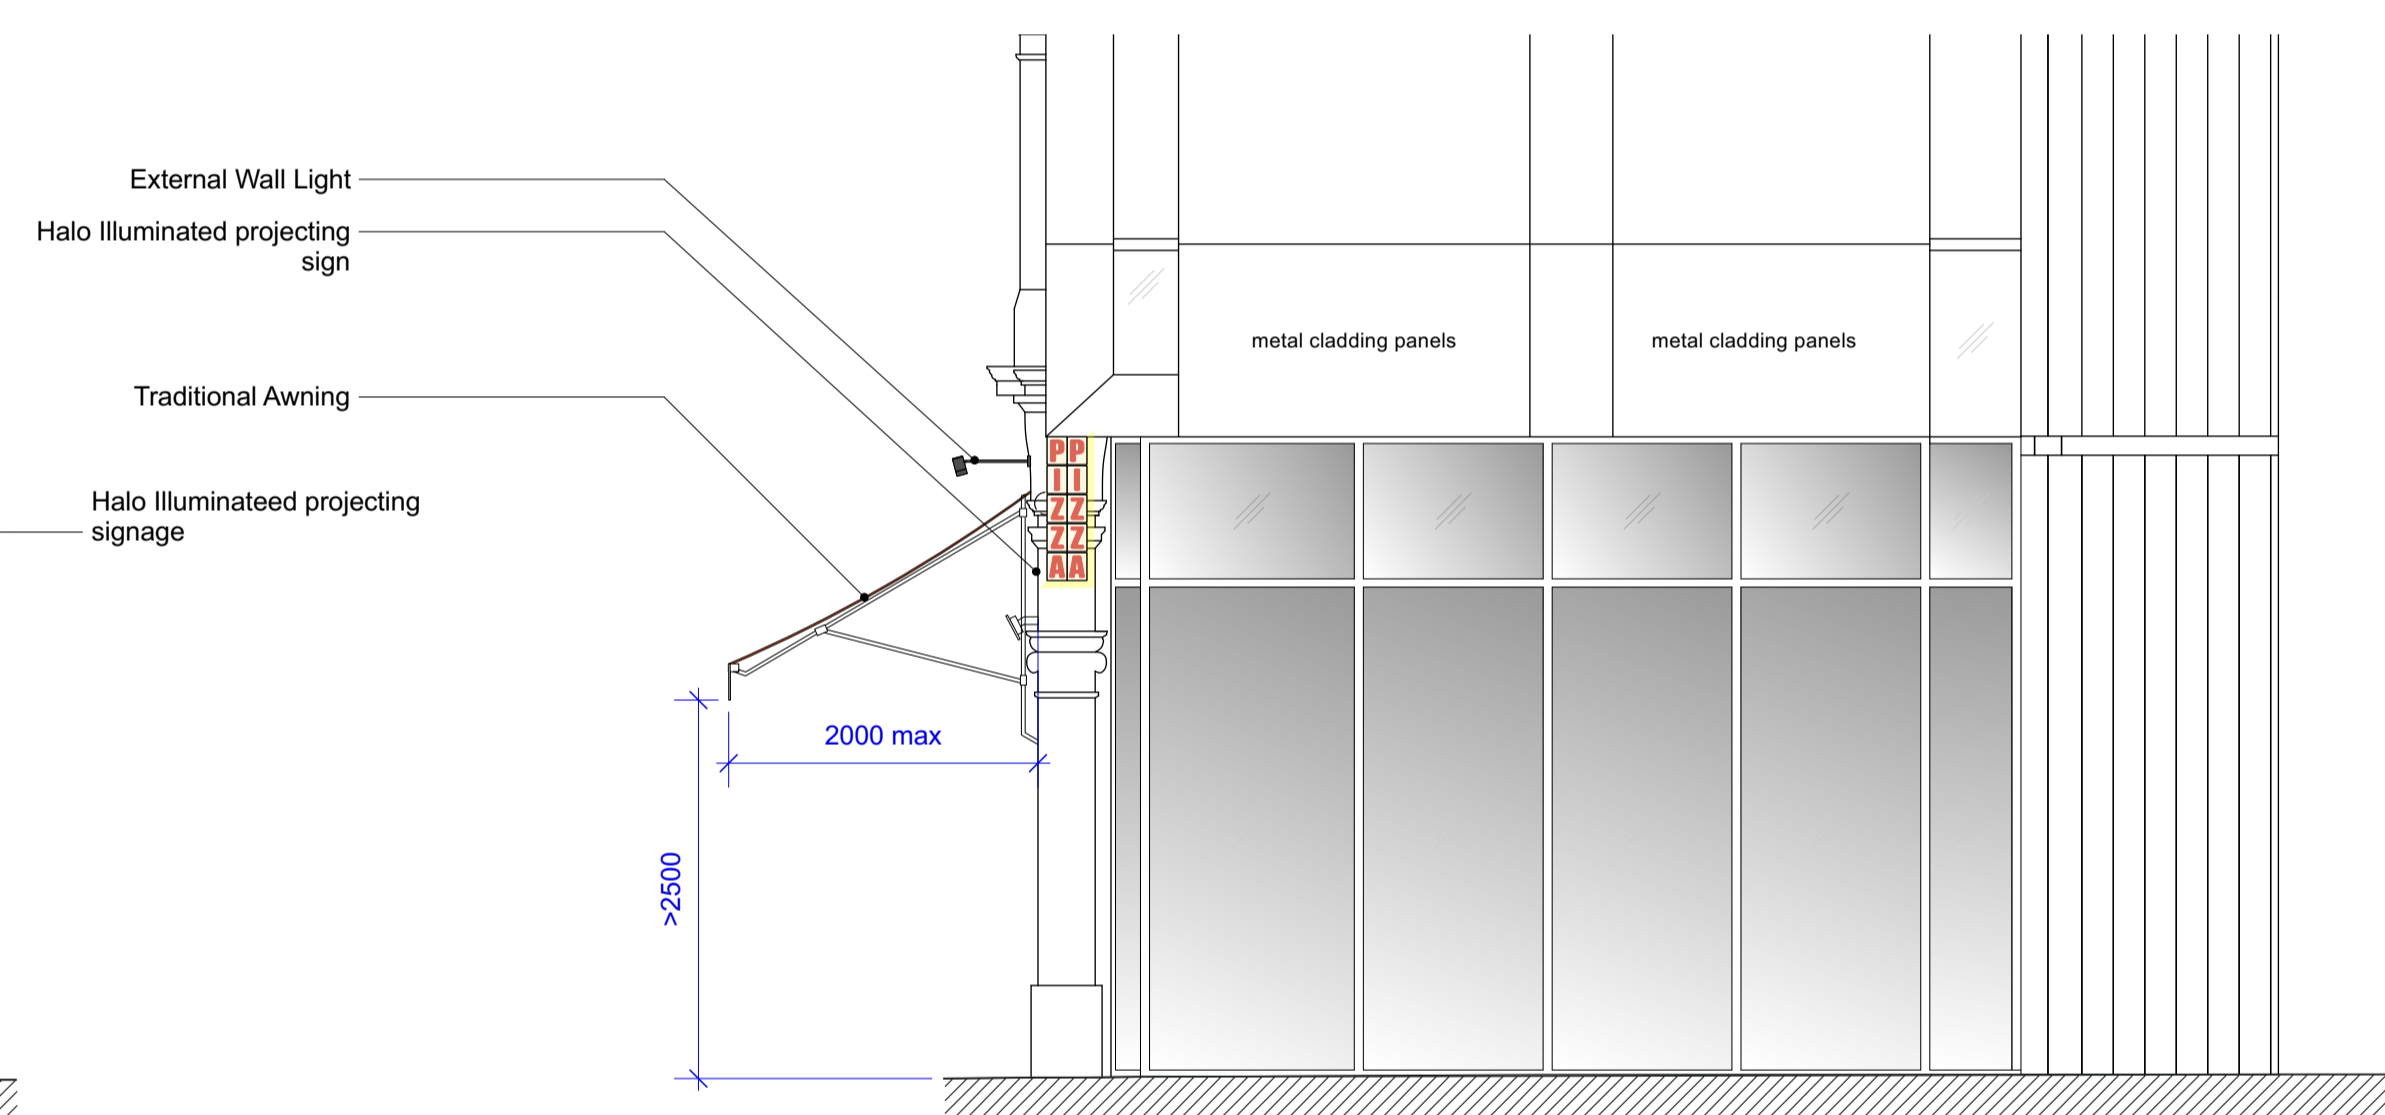

4 Proposed North Elevation  
Scale: 1:50



5 Proposed Elevation with Awning out  
Scale: 1:50




Painted fascia signage

Painted Glass signage



Traditional Awning

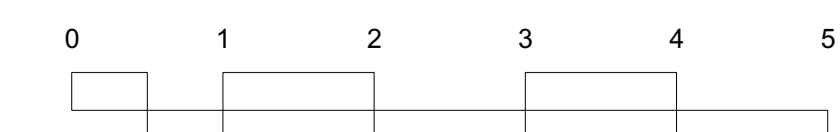

PROJECT  
Tottenham Court Road  
CLIENT  
Berberè  
DRAWING TITLE

External Elevations  
Planning

Drawing Number  
24007-915

Scale 1:50 Date Created 03.08.24  
Revision P4 Revision Date 29.11.24  
Drawn By DF Checked By DF

Do not scale from drawing, all dimensions to be checked on site. Report omissions and discrepancies to the architect immediately