


ROOF LINE

NO. 4 ERSKINE MEWS

SECOND FLOOR

FIRST FLOOR

EXTERNAL PATHWAY

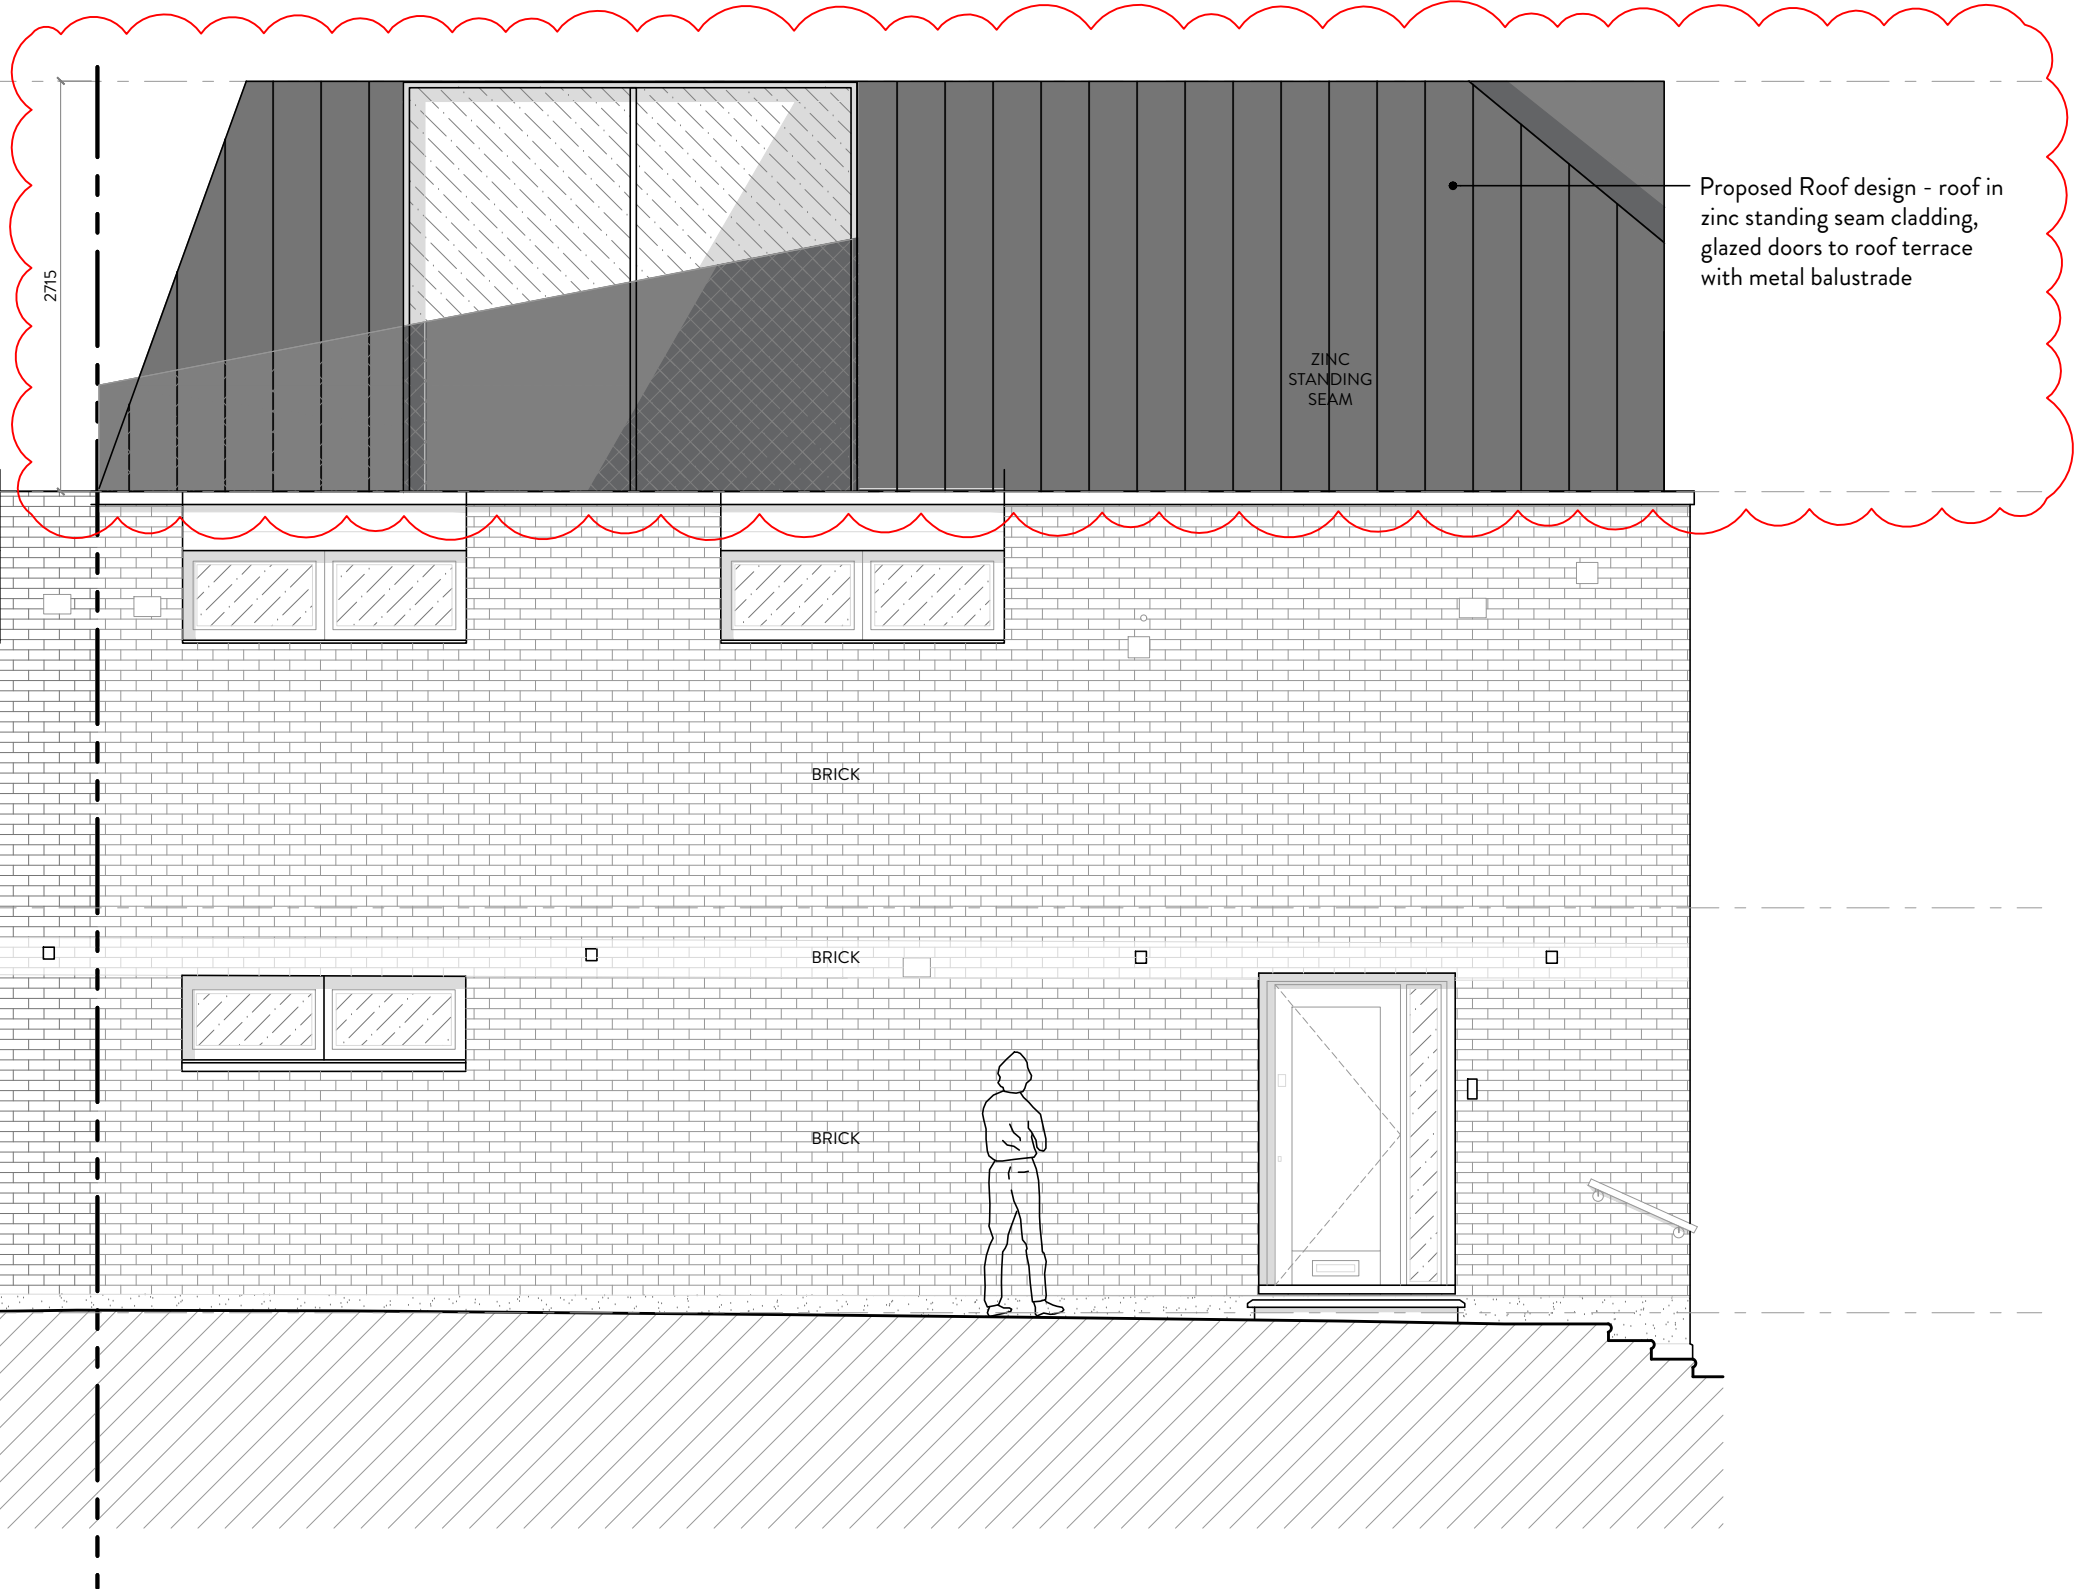


Proposed Roof design - roof in zinc standing seam cladding, glazed doors to roof terrace with metal balustrade

ZINC STANDING SEAM

BRICK

BRICK

BRICK

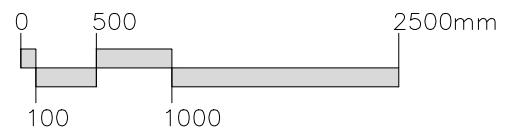

PROJECT: 5 ERSKINE MEWS, LONDON NW3 3AP

DRAWING TITLE: PROPOSED FRONT ELEVATION

DATE: OCT 2024

STATUS: PLANNING

SCALE: 1:50 @ A3

DWG NO/REV: A

MALIN+LYNN +44 (0)7980 504 546
+44 (0)7931 659006
hello@malinandlynn.com

106/206A