


scale @ A3


date:

drawn by:

checked by:

drawing no: revision:

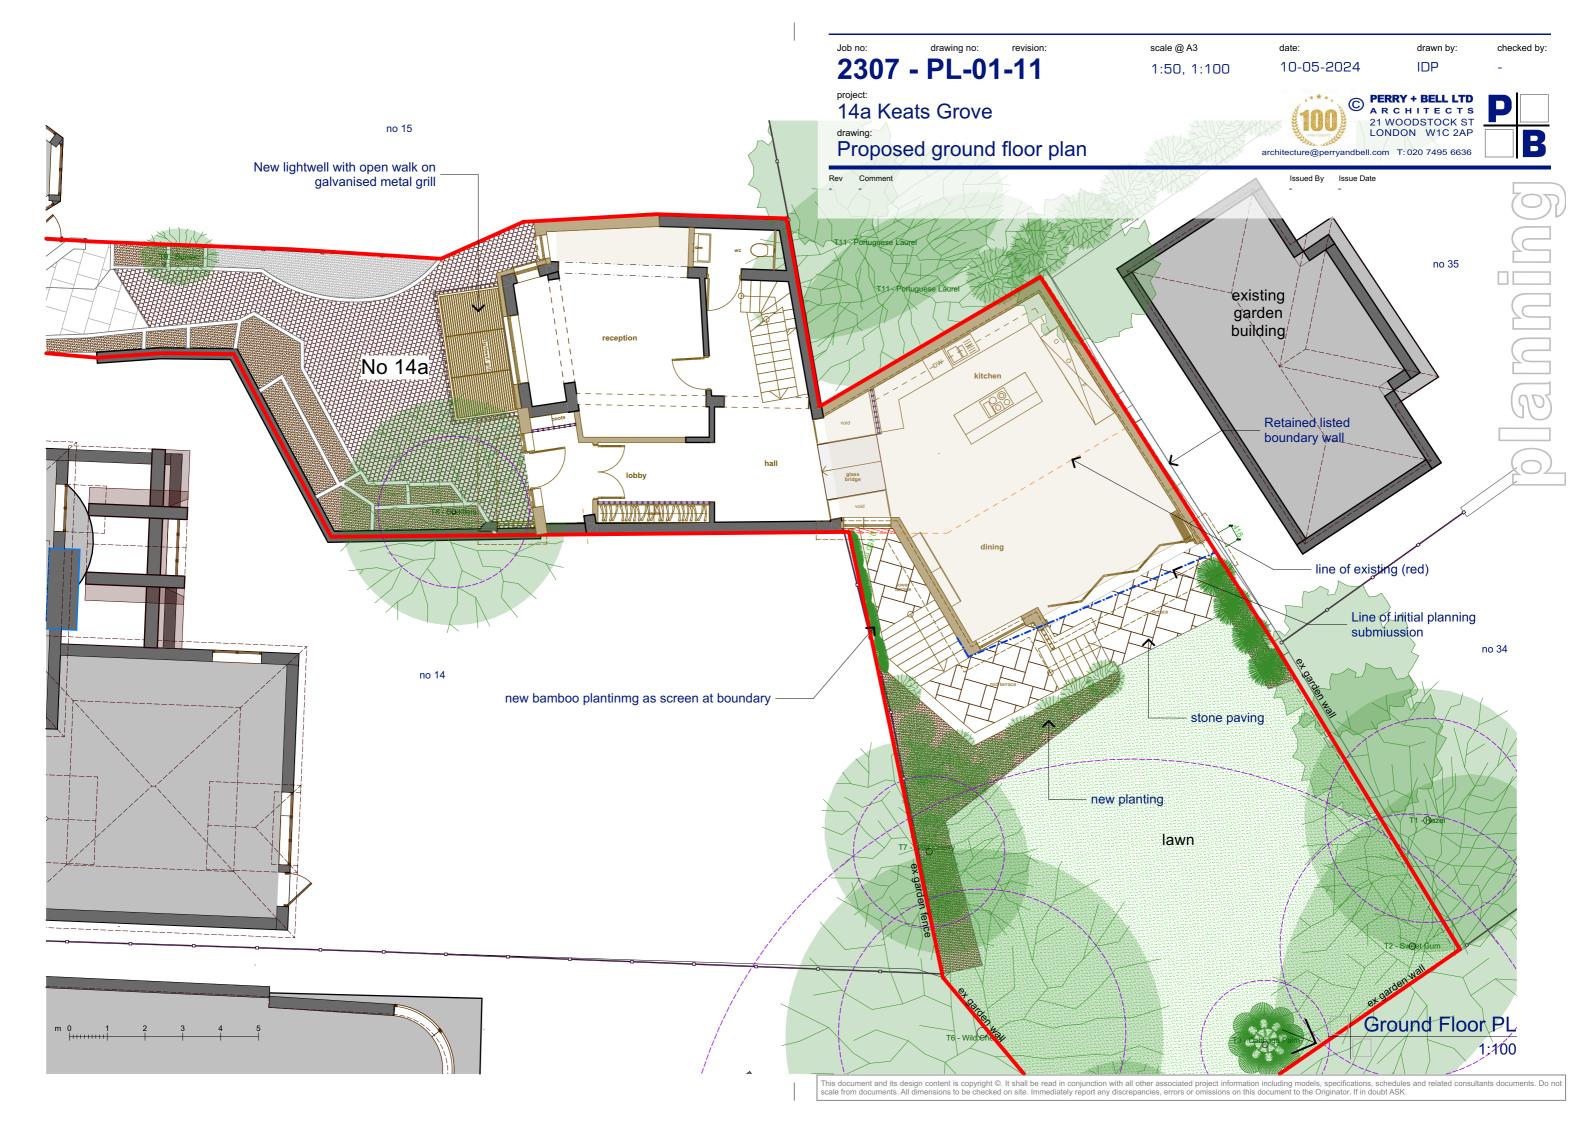

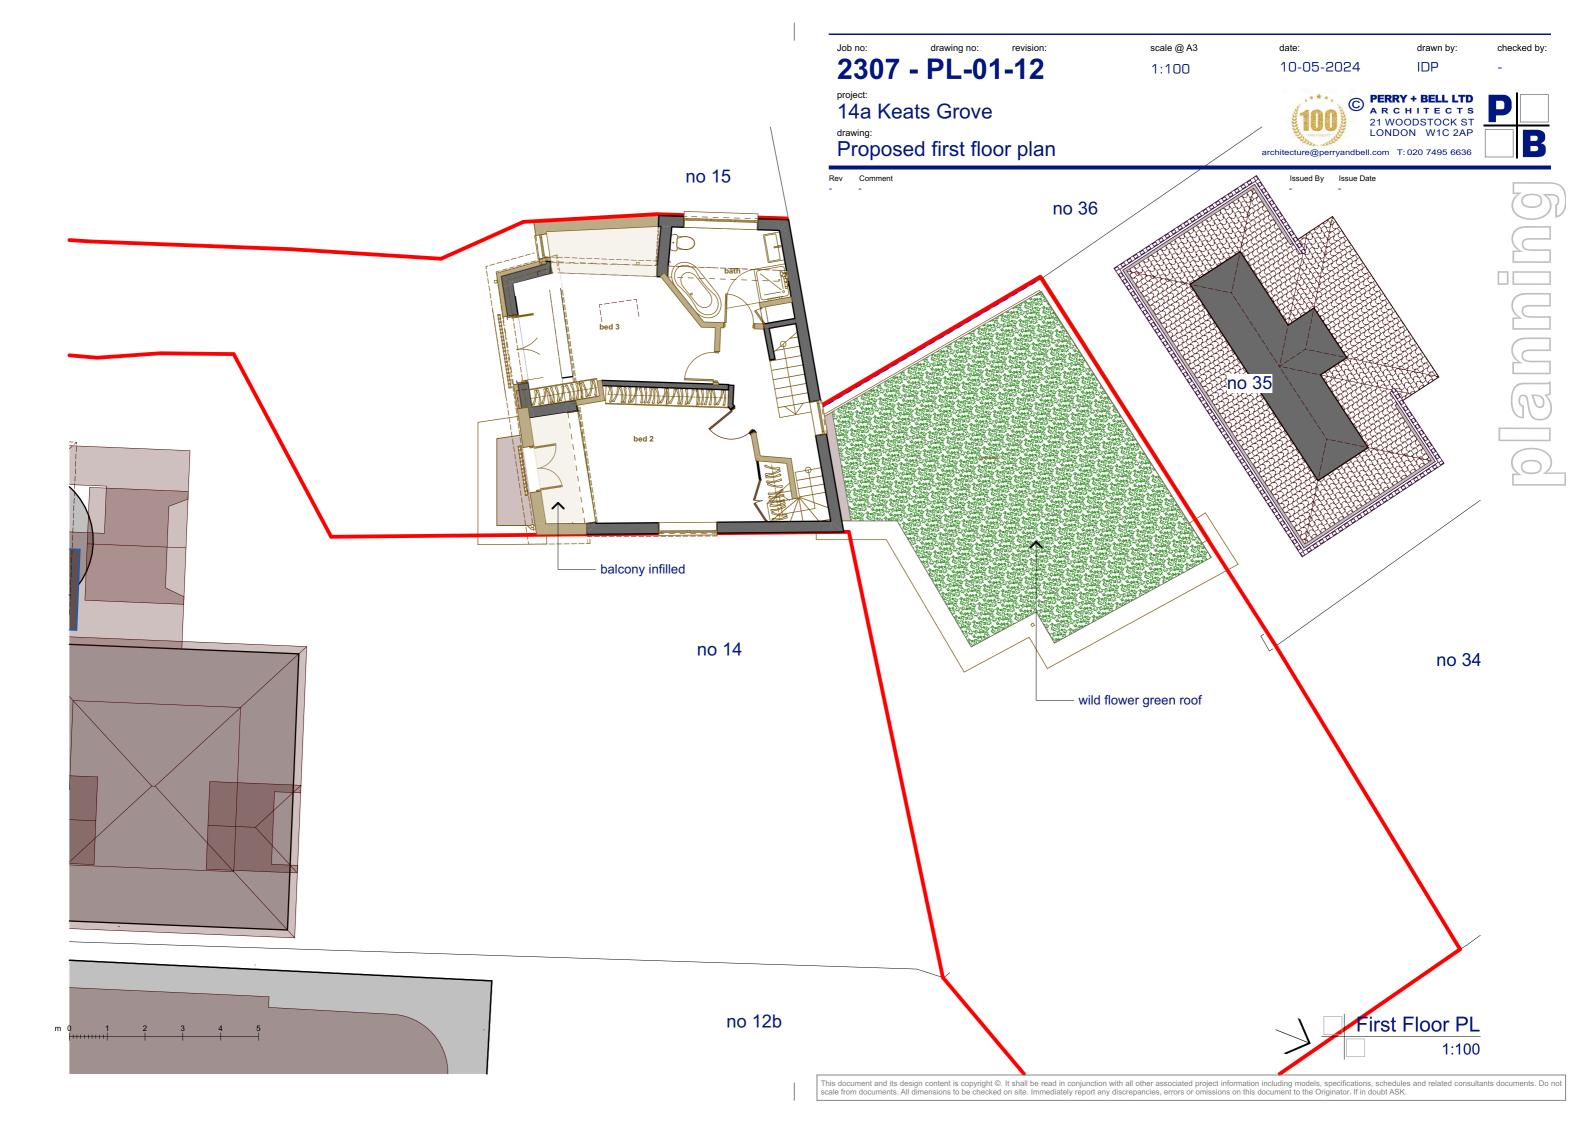

2307 - PL-01-13

scale @ A3 1:100

date: 10-05-2024

drawn by: IDP


checked by:

PERRY + BELL LTD
ARCHITECTS
21 WOODSTOCK ST
LONDON W1C 2AP architecture@perryandbell.com T: 020 7495 6636



project: 14a Keats Grove

Proposed second floor plan

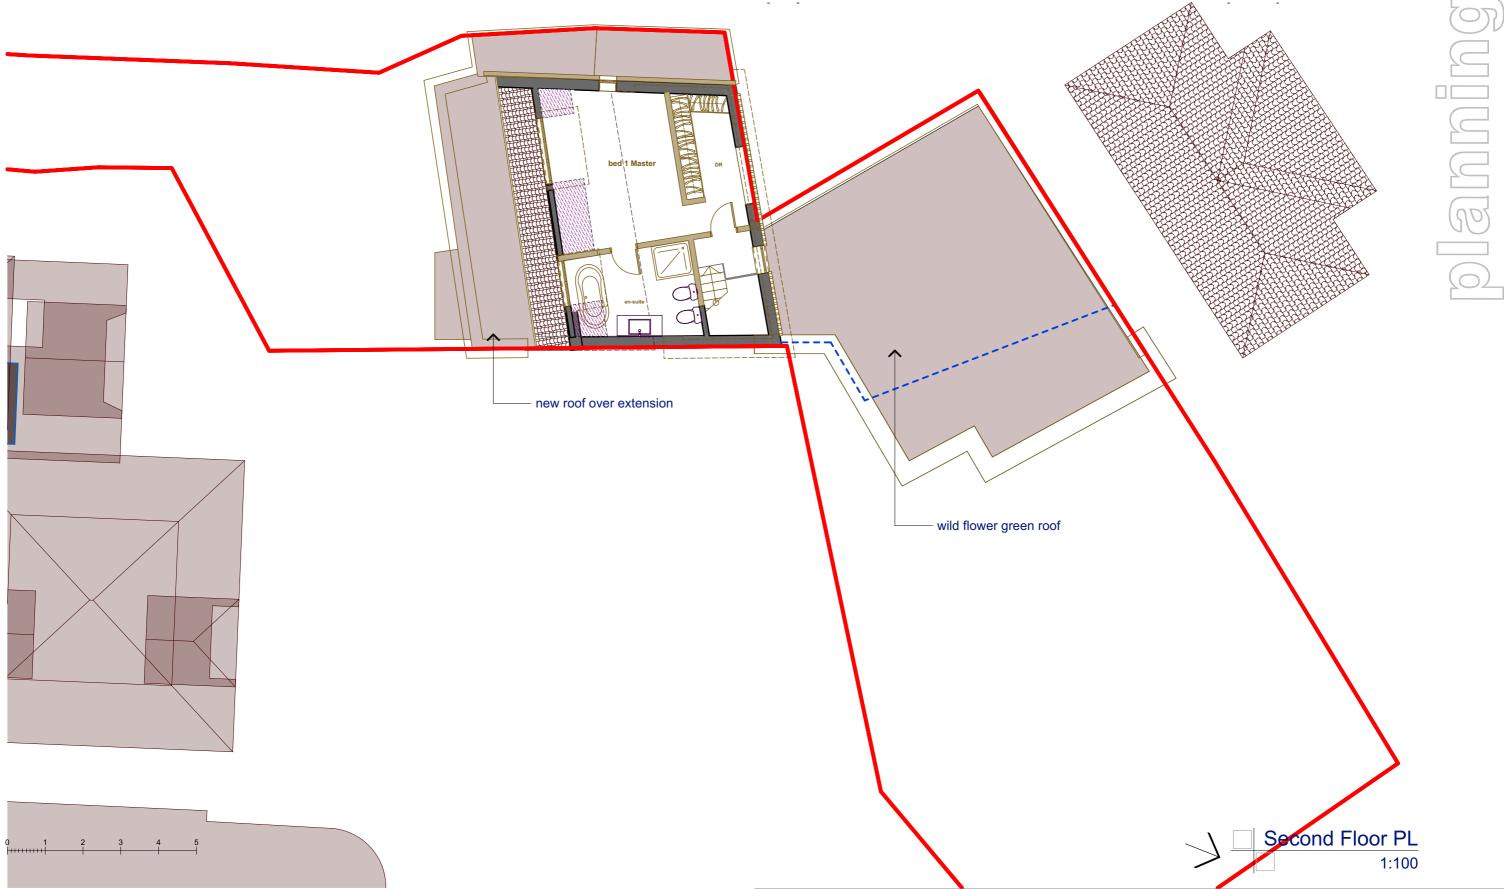

scale @ A3 date: drawn by: checked by: 2307 - PL-01-14 10-05-2024 IDP 1:100 project: 14a Keats Grove PERRY + BELL LTD
ARCHITECTS
21 WOODSTOCK ST
LONDON W1C 2AP drawing:
Proposed roof plan architecture@perryandbell.com T: 020 7495 6636 Rooftop

1:100

This document and its design content is copyright ©. It shall be read in conjunction with all other associated project information including models, specifications, schedules and related consultants documents. Do not scale from documents. All dimensions to be checked on site. Immediately report any discrepancies, errors or omissions on this document to the Originator. If in doubt ASK.