

PLANNING ISSUE


NOTES

Copyright Carbogno Architects.


No implied license exists. This drawing should not be used to calculate areas for the purposes of valuation. All dimensions to be checked on site by the contractor and such dimensions to be their responsibility.

This drawing is to be read in conjunction with all other contract documents and specifications and all other consultants drawings. All levels and dimensions should be checked on site.


All work must comply with relevant British Standards and Building Regulations requirements. Drawing errors and omissions to be reported to the architect.

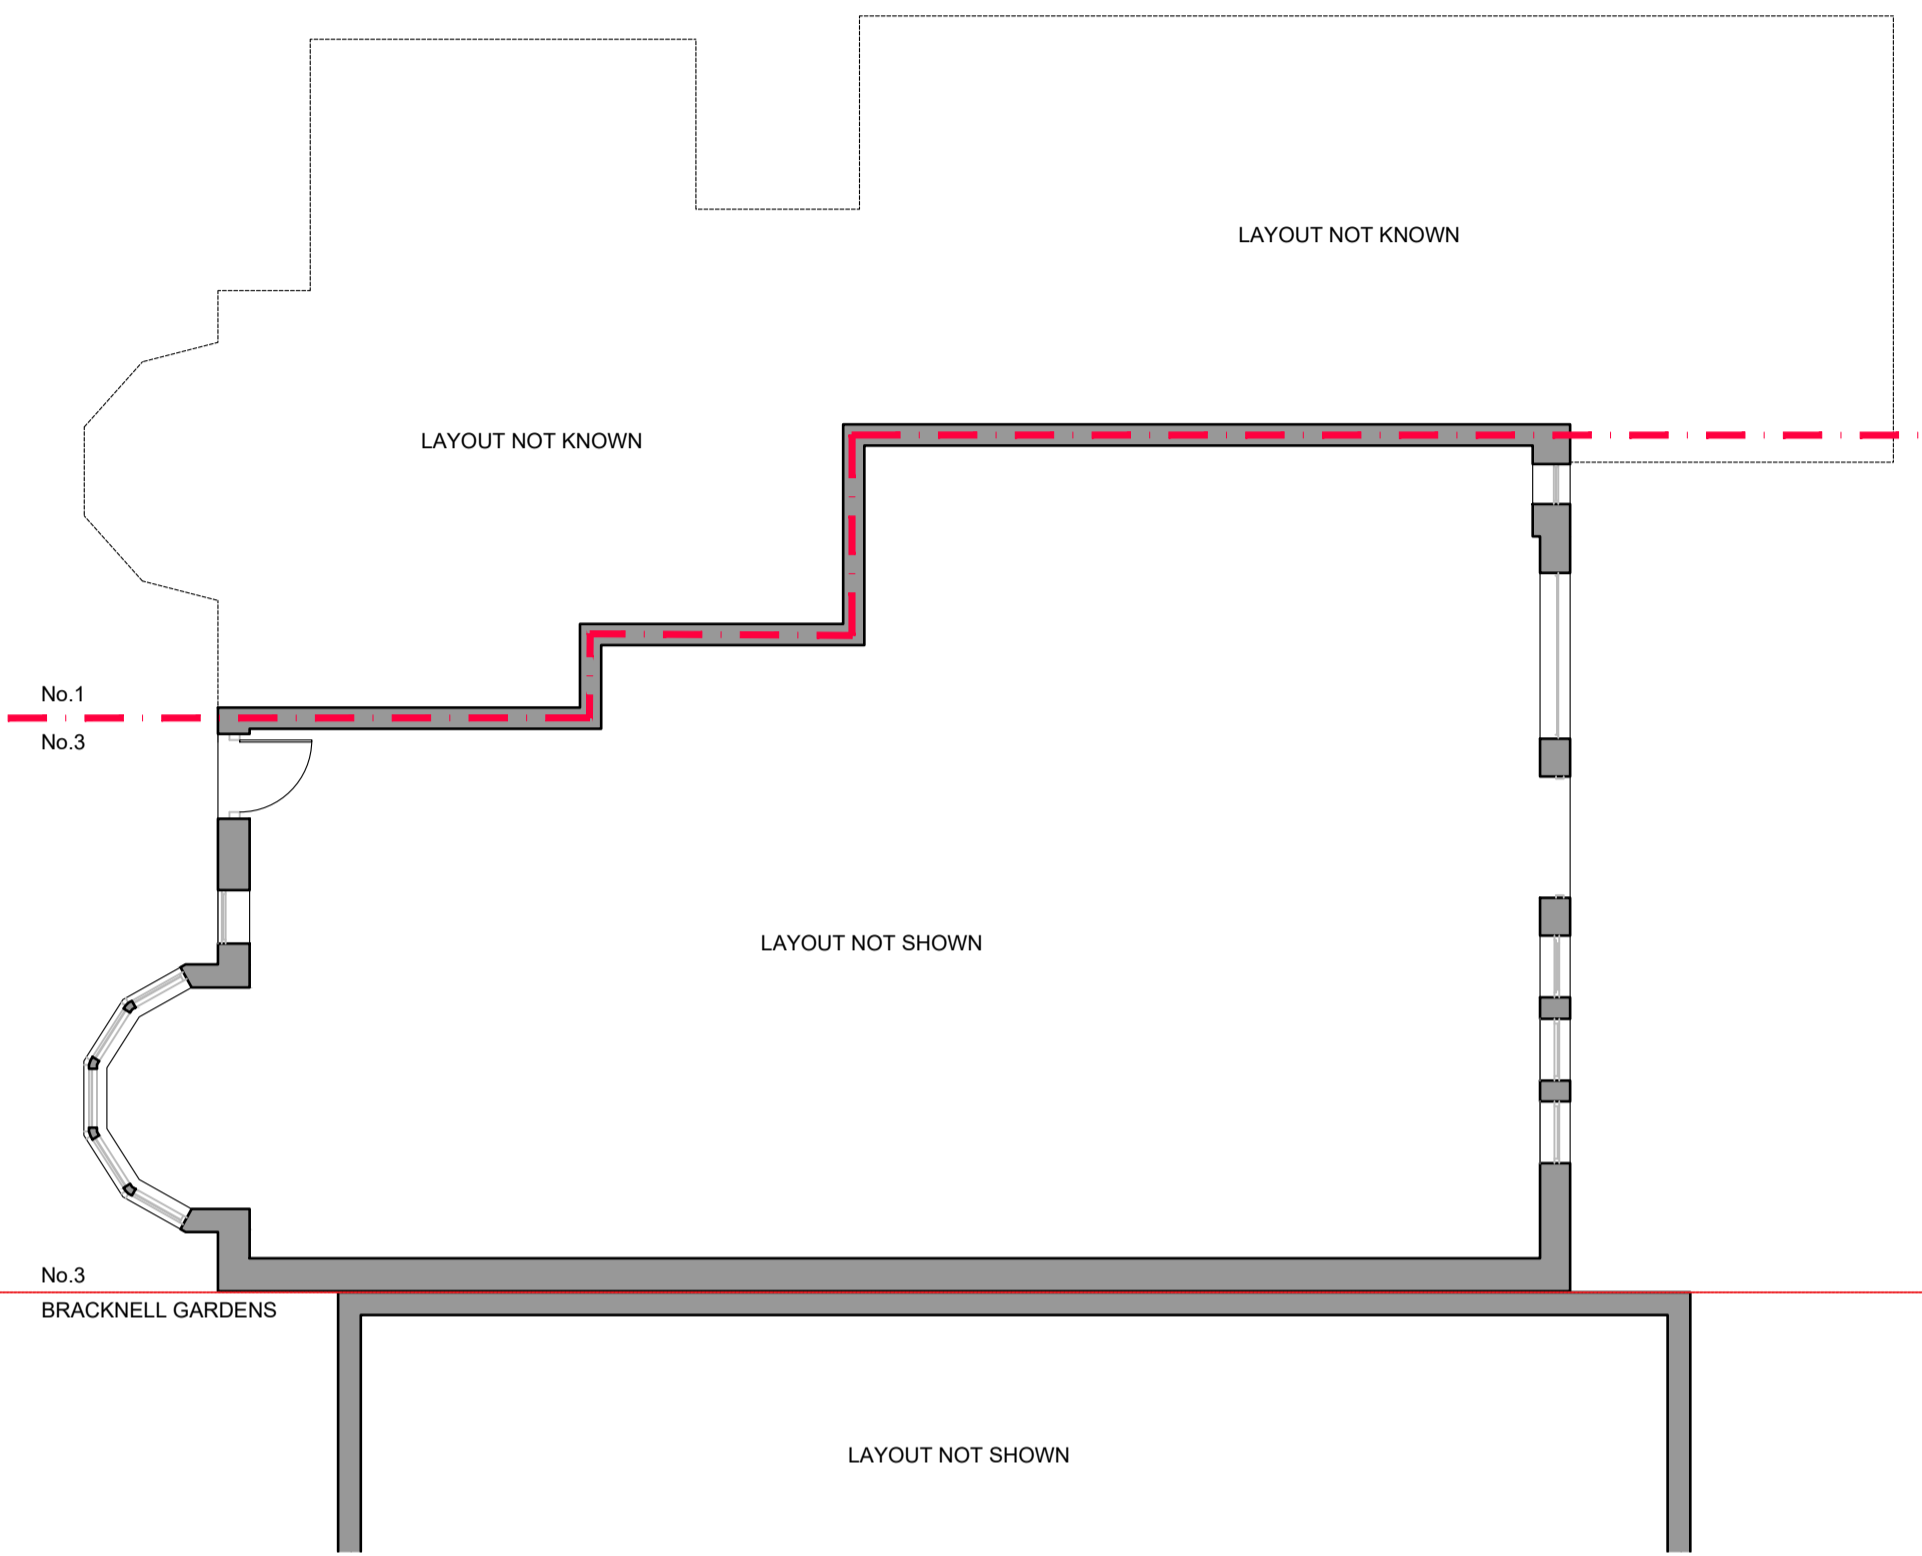


01 PRE-EXISTING GROUND FLOOR PLAN
SCALE 1:100 @ A1

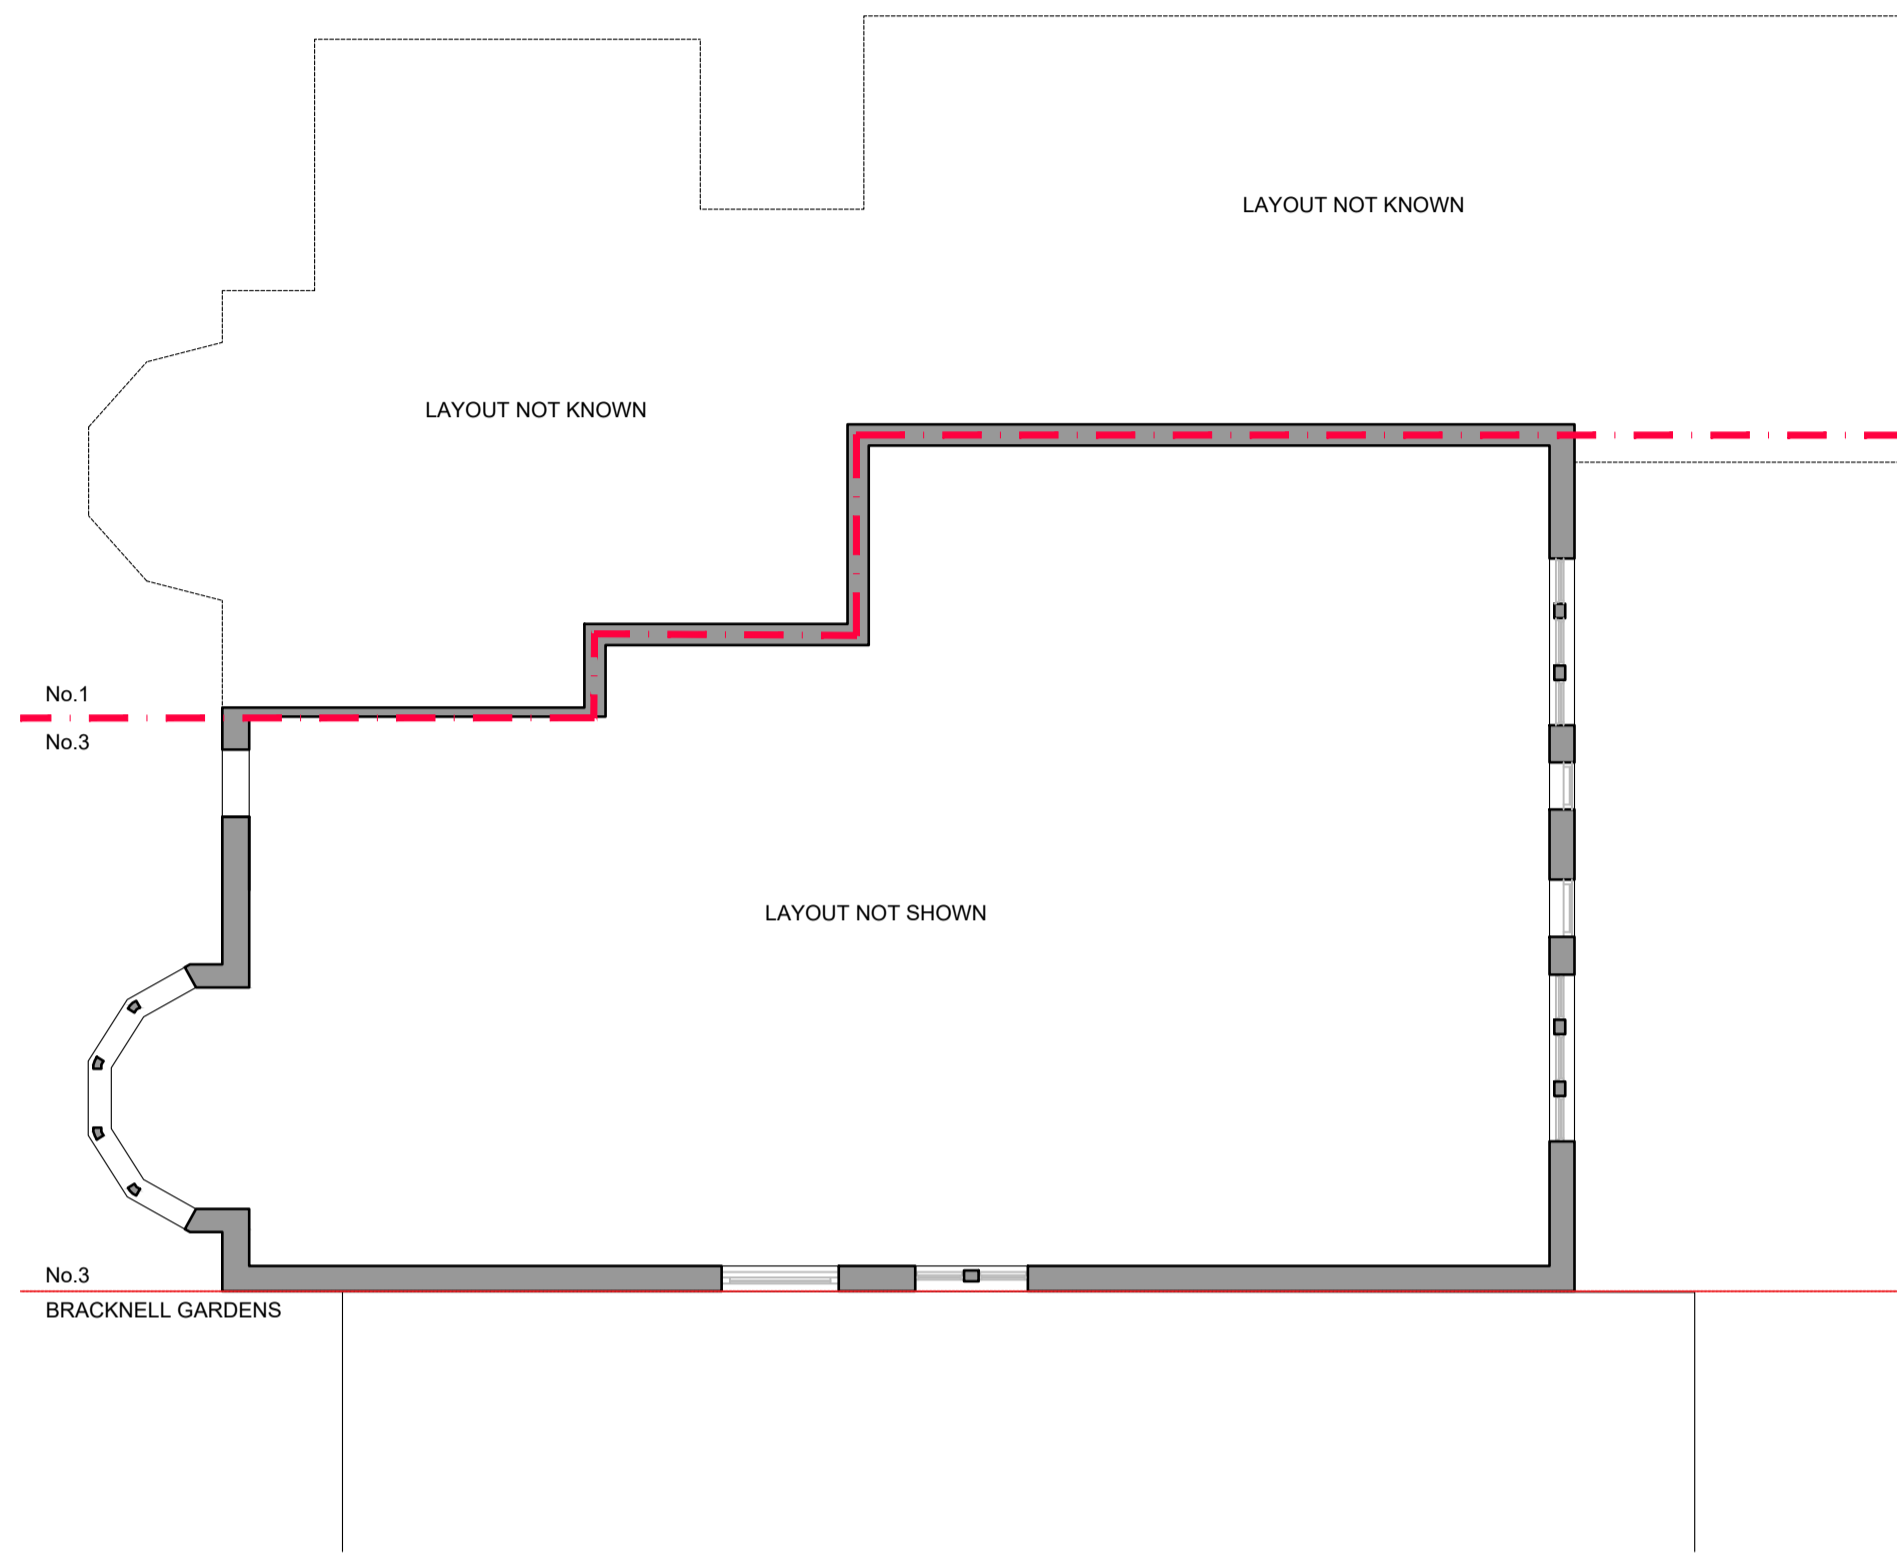


02 PRE-EXISTING FIRST FLOOR PLAN
SCALE 1:100 @ A1

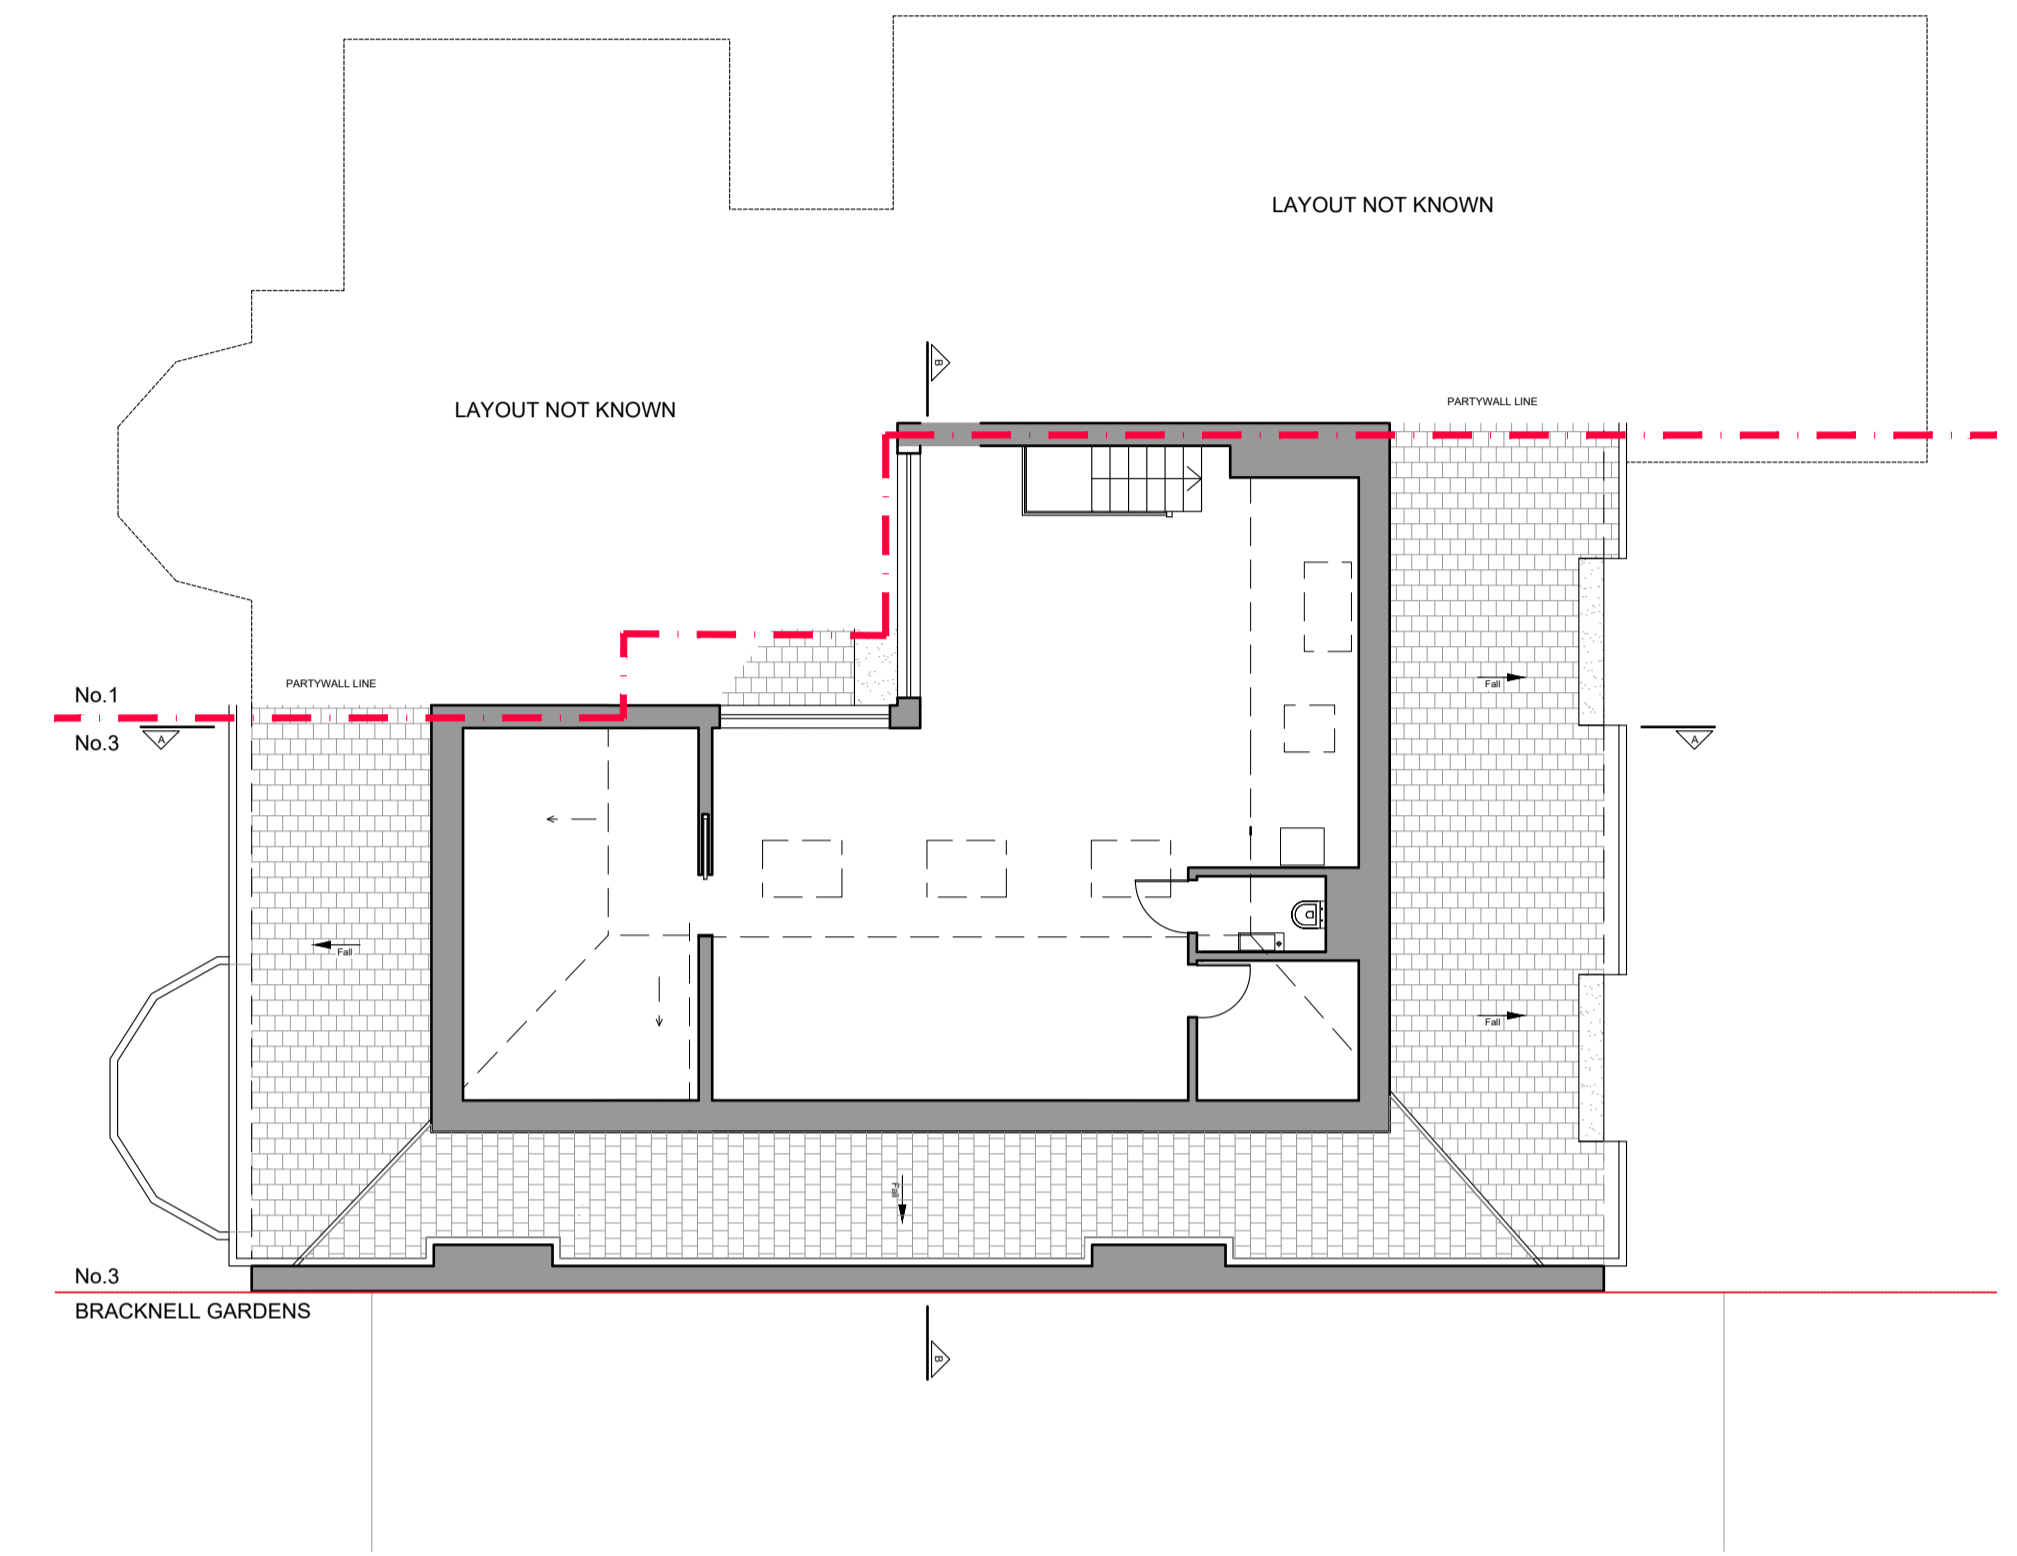


03 PRE-EXISTING SECOND FLOOR PLAN
SCALE 1:100 @ A1

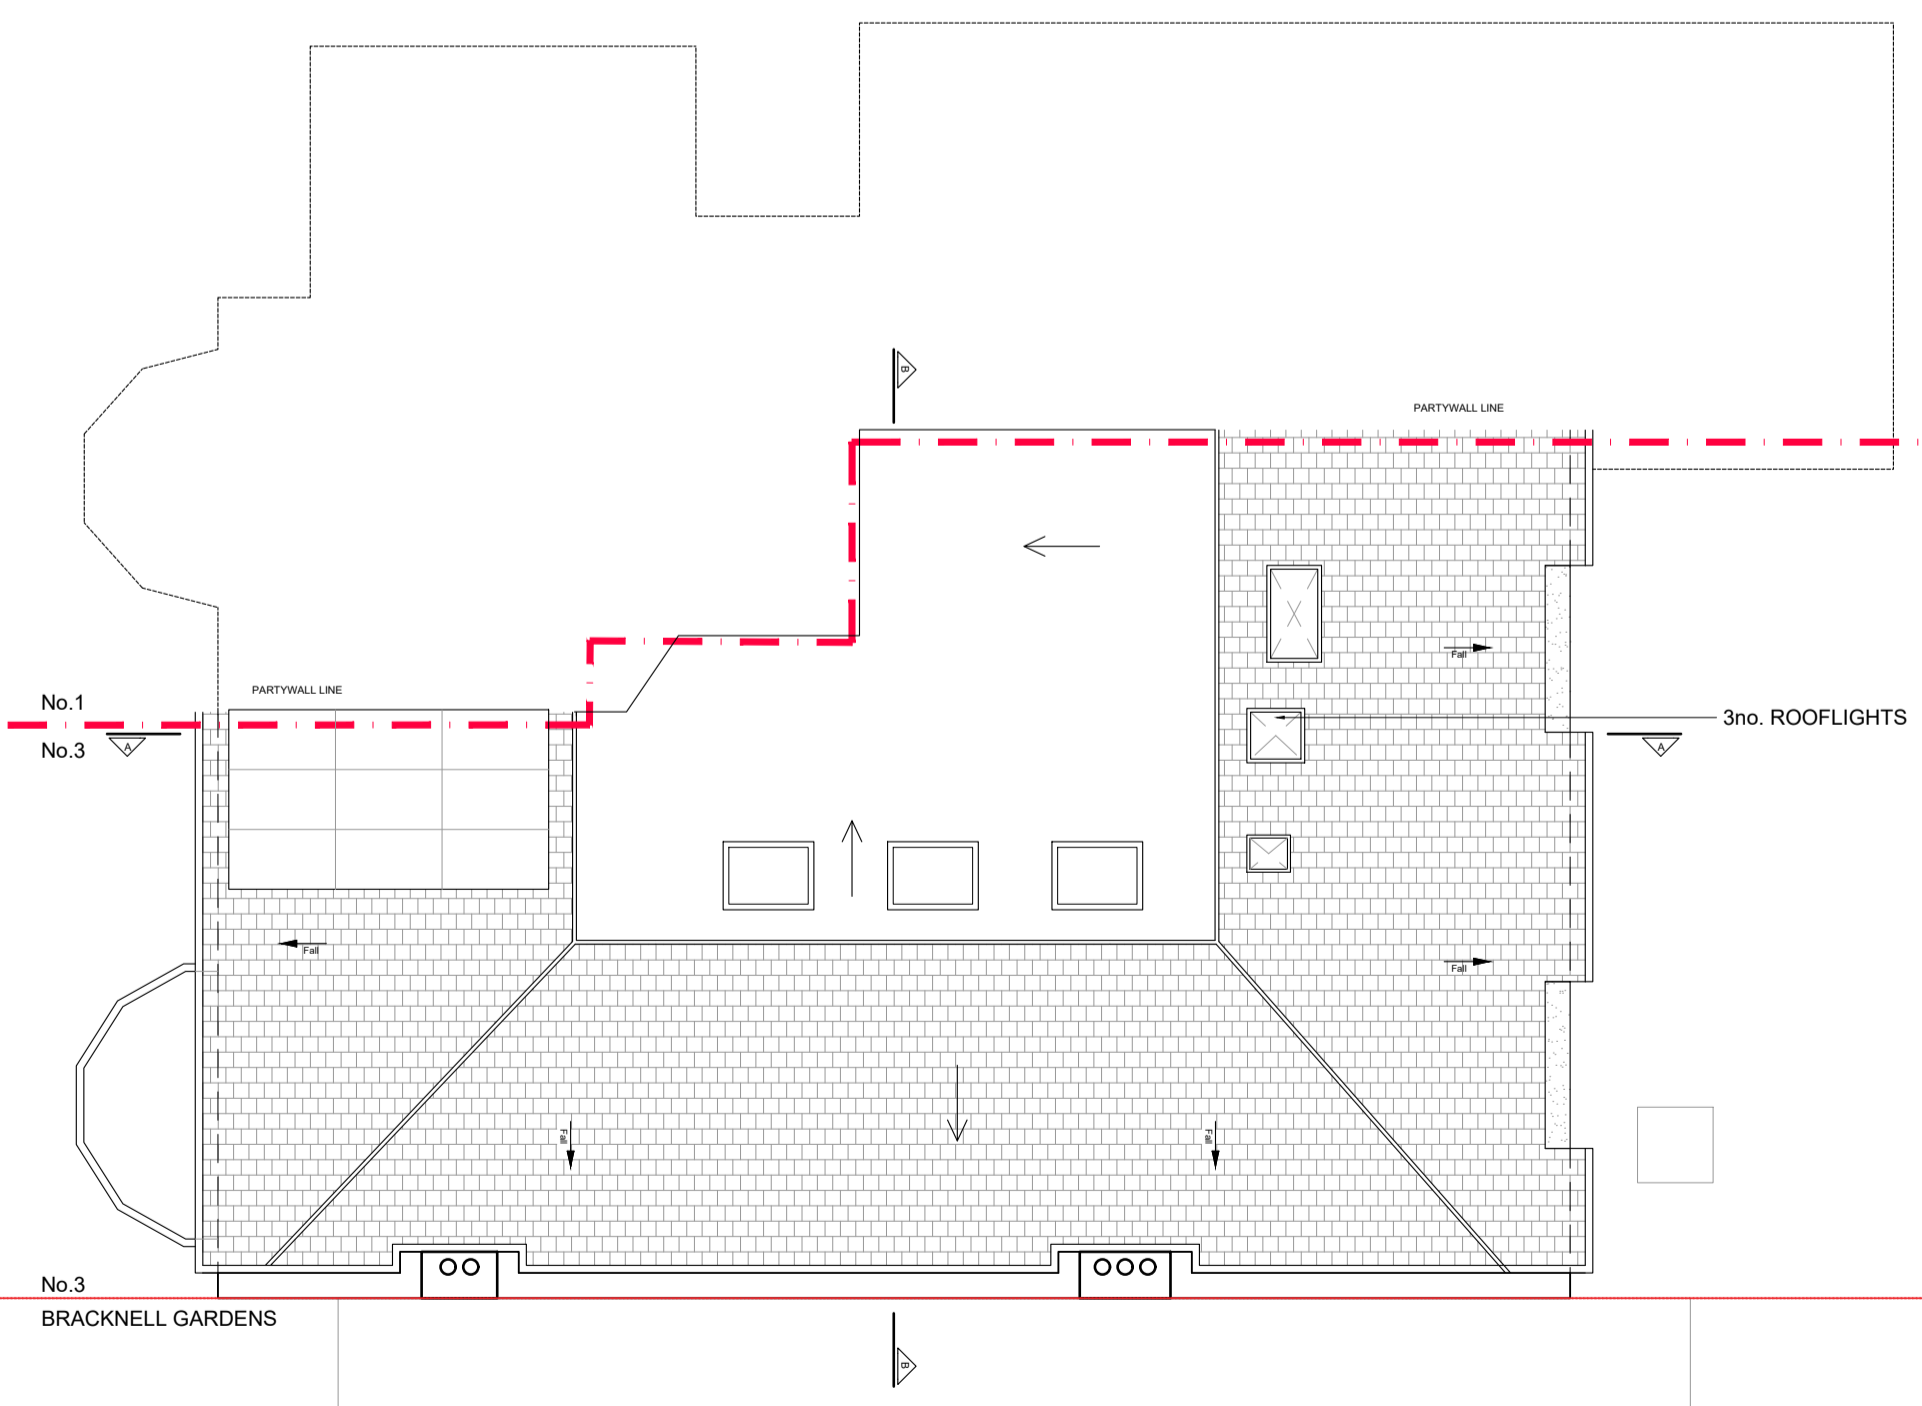

04 PRE-EXISTING ROOF PLAN (No.3 ONLY)
SCALE 1:100 @ A1

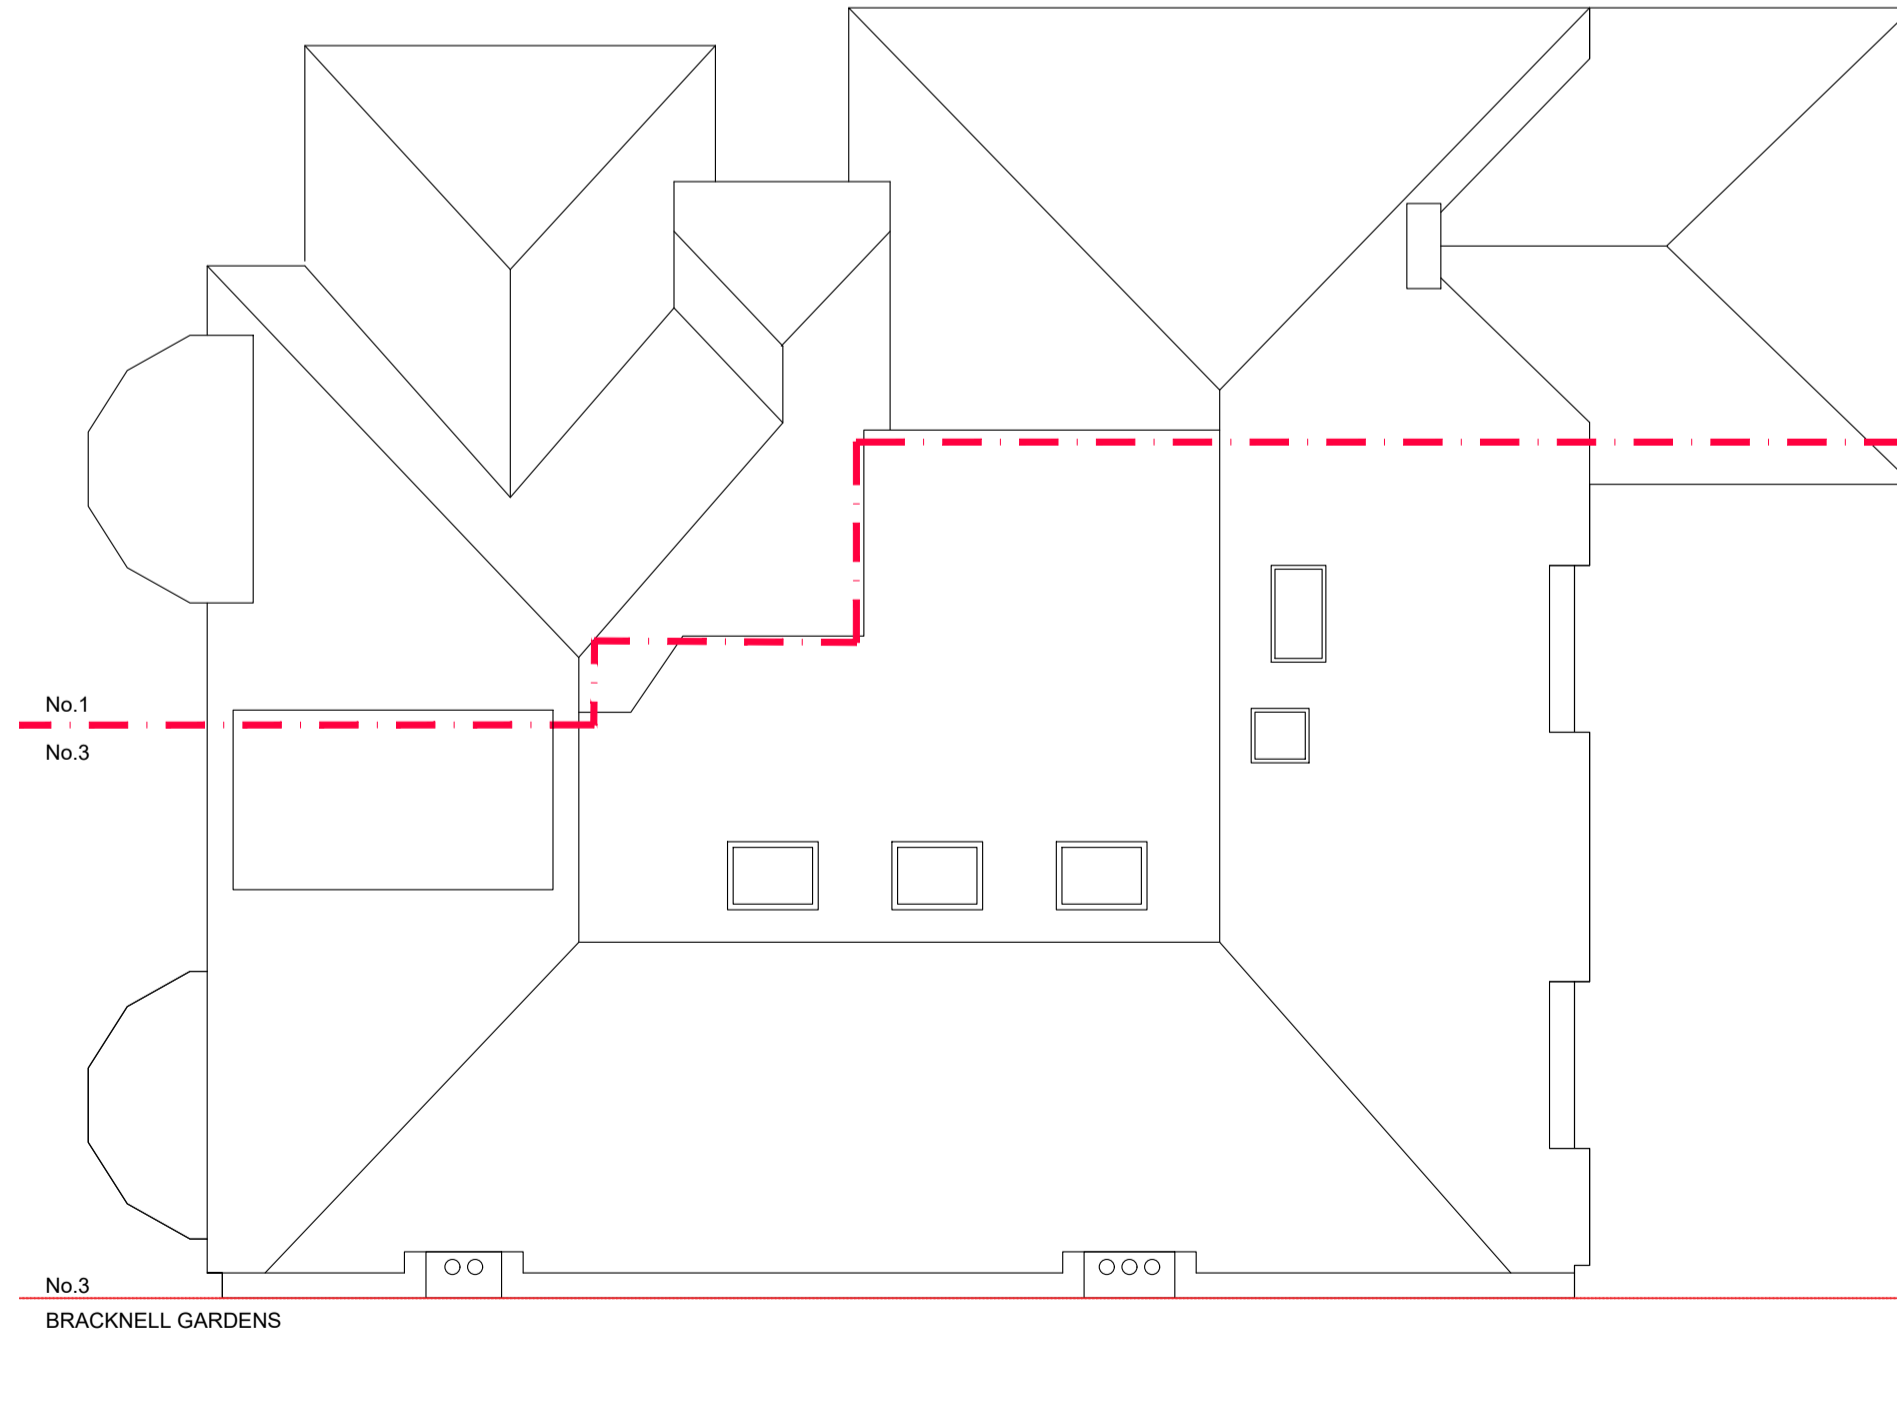

05 PRE-EXISTING ROOF PLAN (INDICATIVE WHOLE)
SCALE 1:100 @ A1

 

REV P1_02_12_24_PLANNING SUBMISSION

Project Ref. No. 2406

Client FLORIAN LEONHARD

Date NOVEMBER 2024

Scale 1:100 @ A1

Project 3 FROGNAL LANE LONDON NW3 7DY

Project 3 FROGNAL LANE LONDON NW3 7DY

Drawing Name PRE-EXISTING PLANS

Drawing Name PRE-EXISTING PLANS

Drawing No. S101 Rev. P1

Drawn IS Approved AC Signed

Drawn IS Approved AC Signed

CARBOGNO ARCHITECTS

48A ANTELL ROAD, LONDON N15 4BA TEL +44 (0) 7860 586 884 INFO@CARBOGNO.COM

48A ANTELL ROAD, LONDON N15 4BA TEL +44 (0) 7860 586 884 INFO@CARBOGNO.COM

NOTES

Copyright Carbogno Architects.


No implied license exists. This drawing should not be used to calculate areas for the purposes of valuation. All dimensions to be checked on site by the contractor and such dimensions to be their responsibility.

This drawing is to be read in conjunction with all other contract documents and specifications and all other consultants drawings. All levels and dimensions should be checked on site.


All work must comply with relevant British Standards and Building Regulations requirements. Drawing errors and omissions to be reported to the architect.

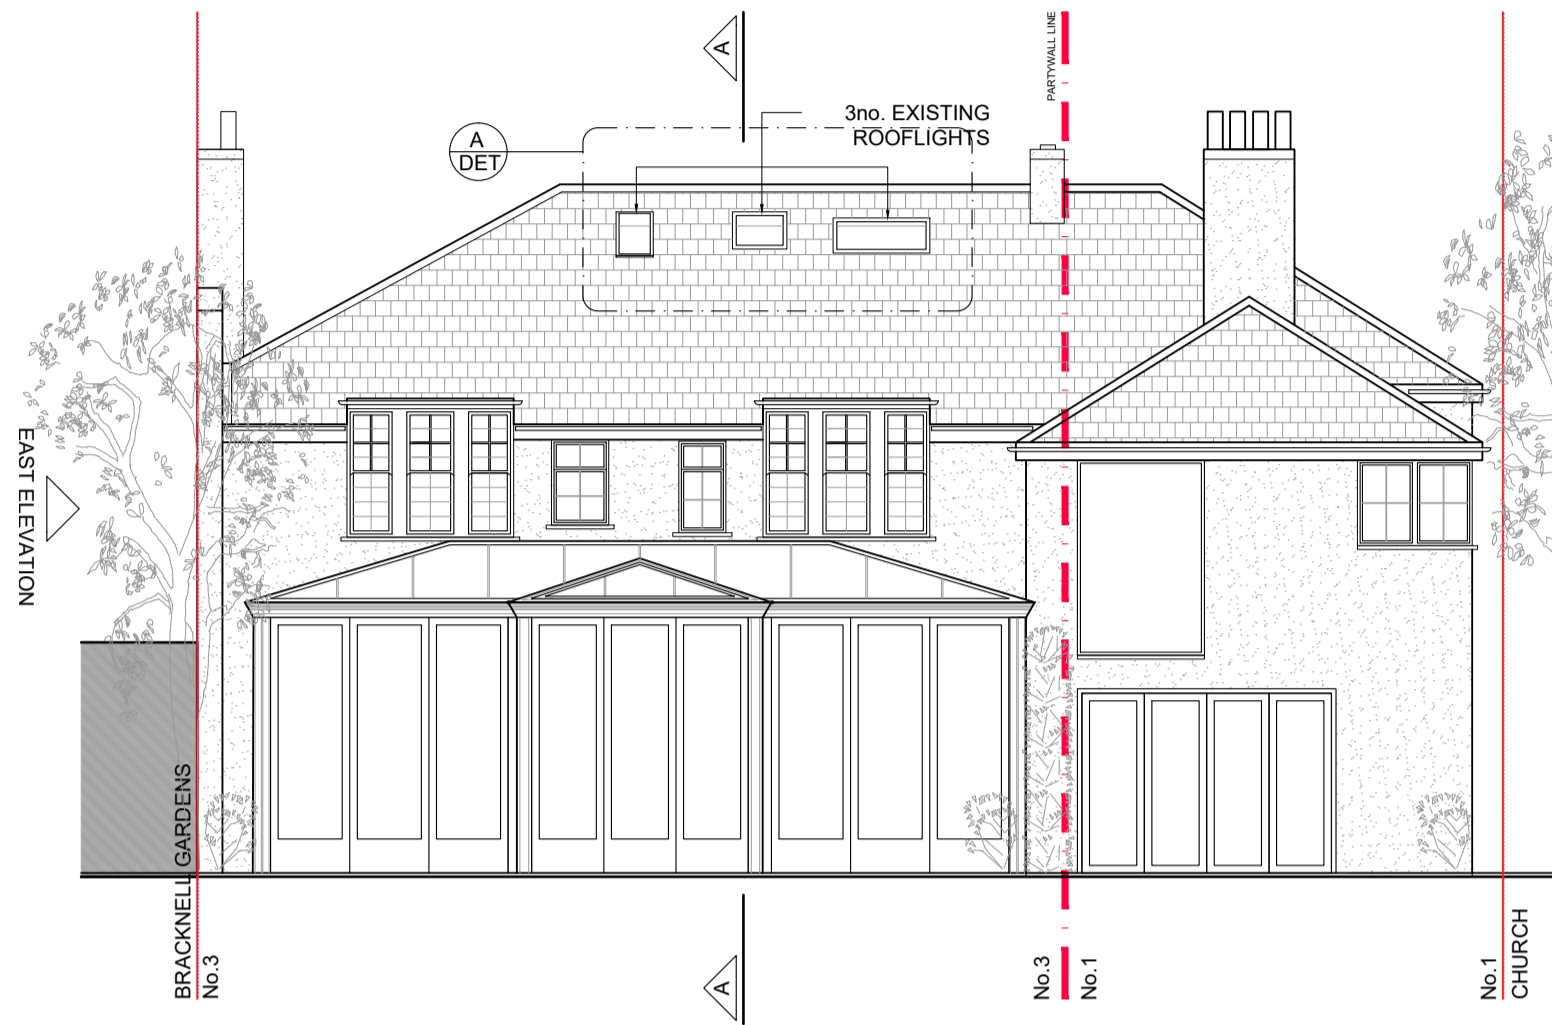


01 PRE-EXISTING REAR ELEVATION
SCALE 1:100 @ A1

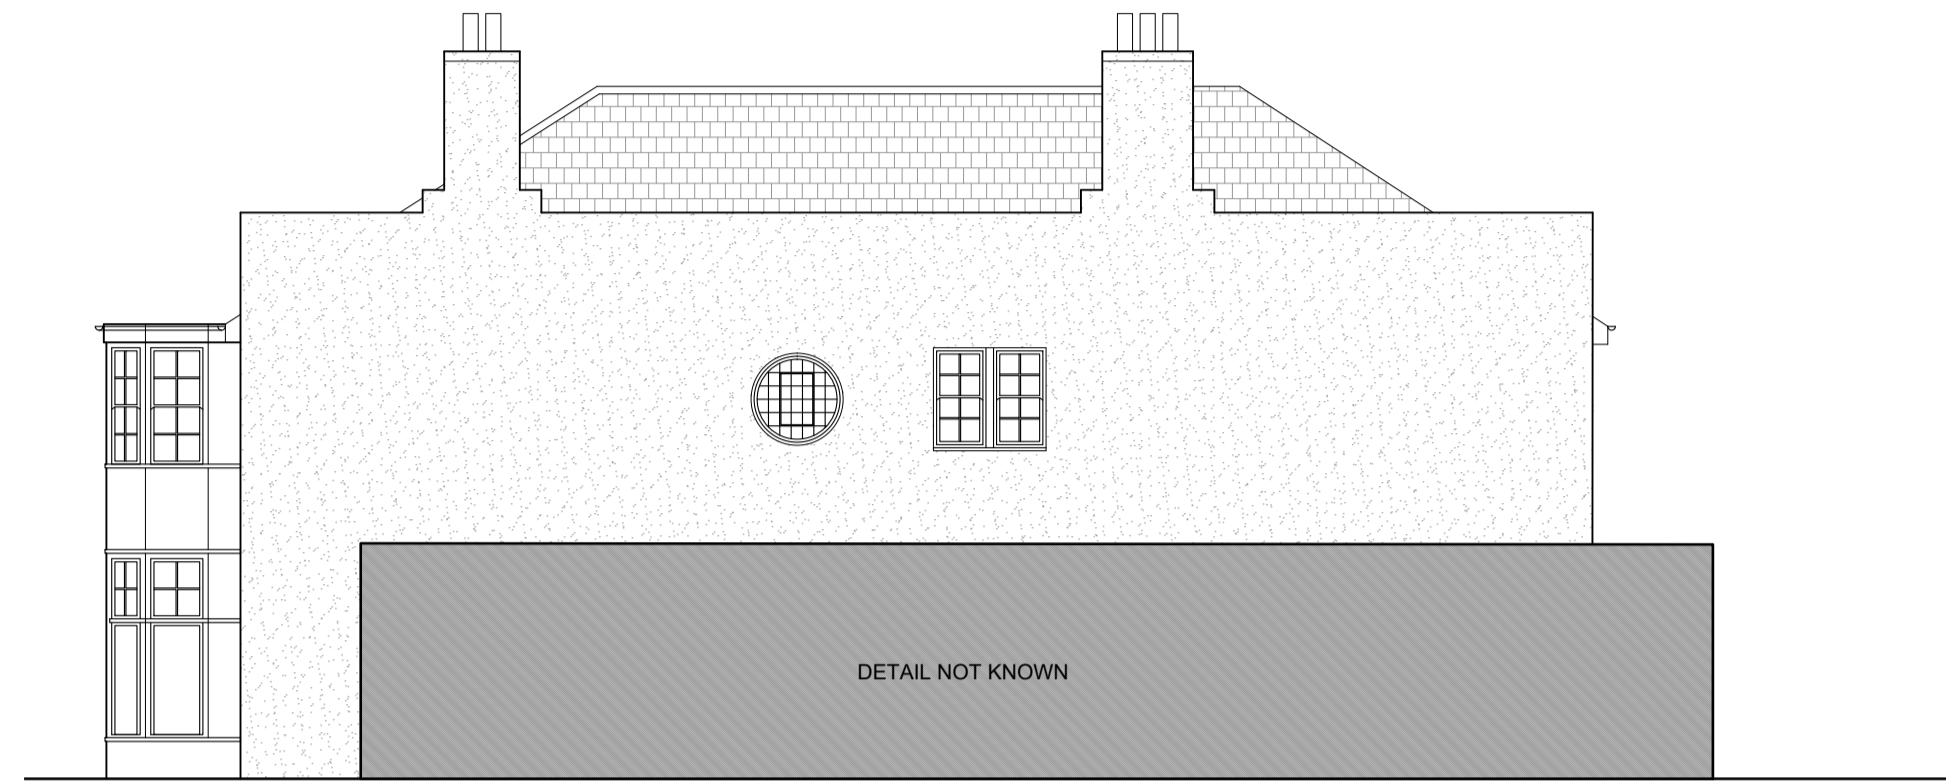

02 PRE-EXISTING SIDE (EAST) ELEVATION
SCALE 1:100 @ A1

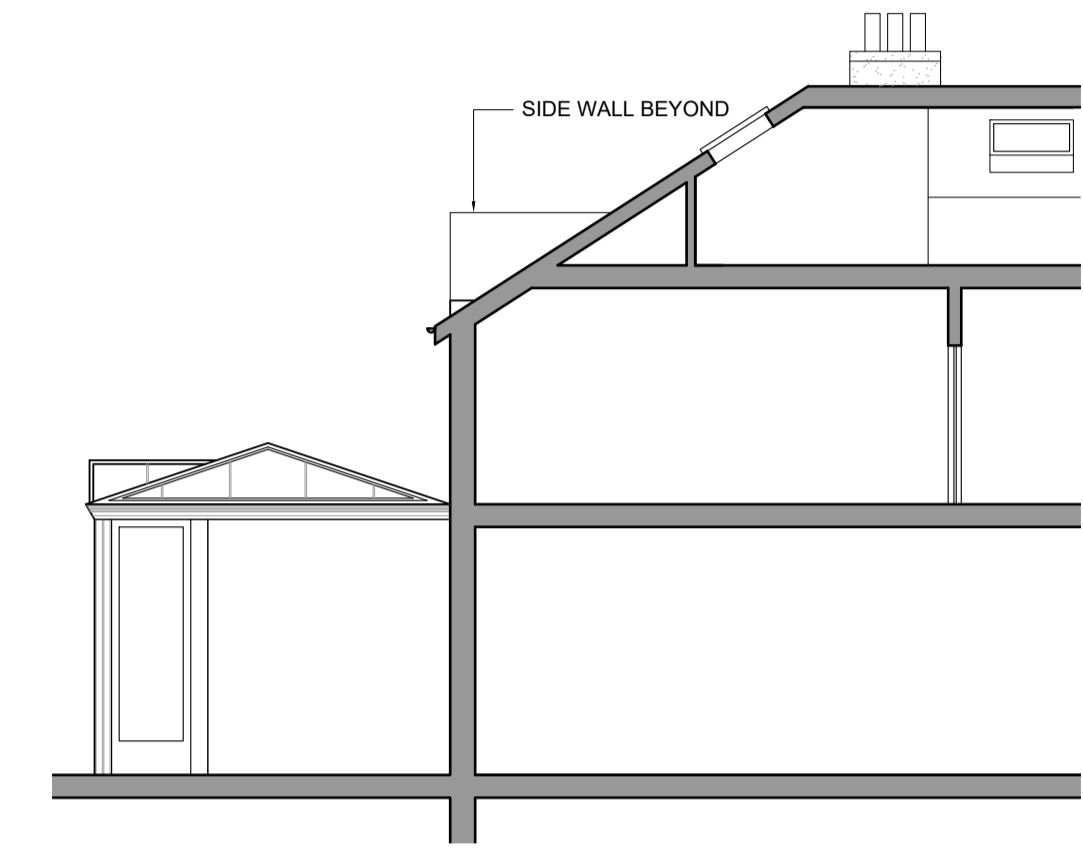

03 PRE-EXISTING PART-SECTION
SCALE 1:100 @ A1

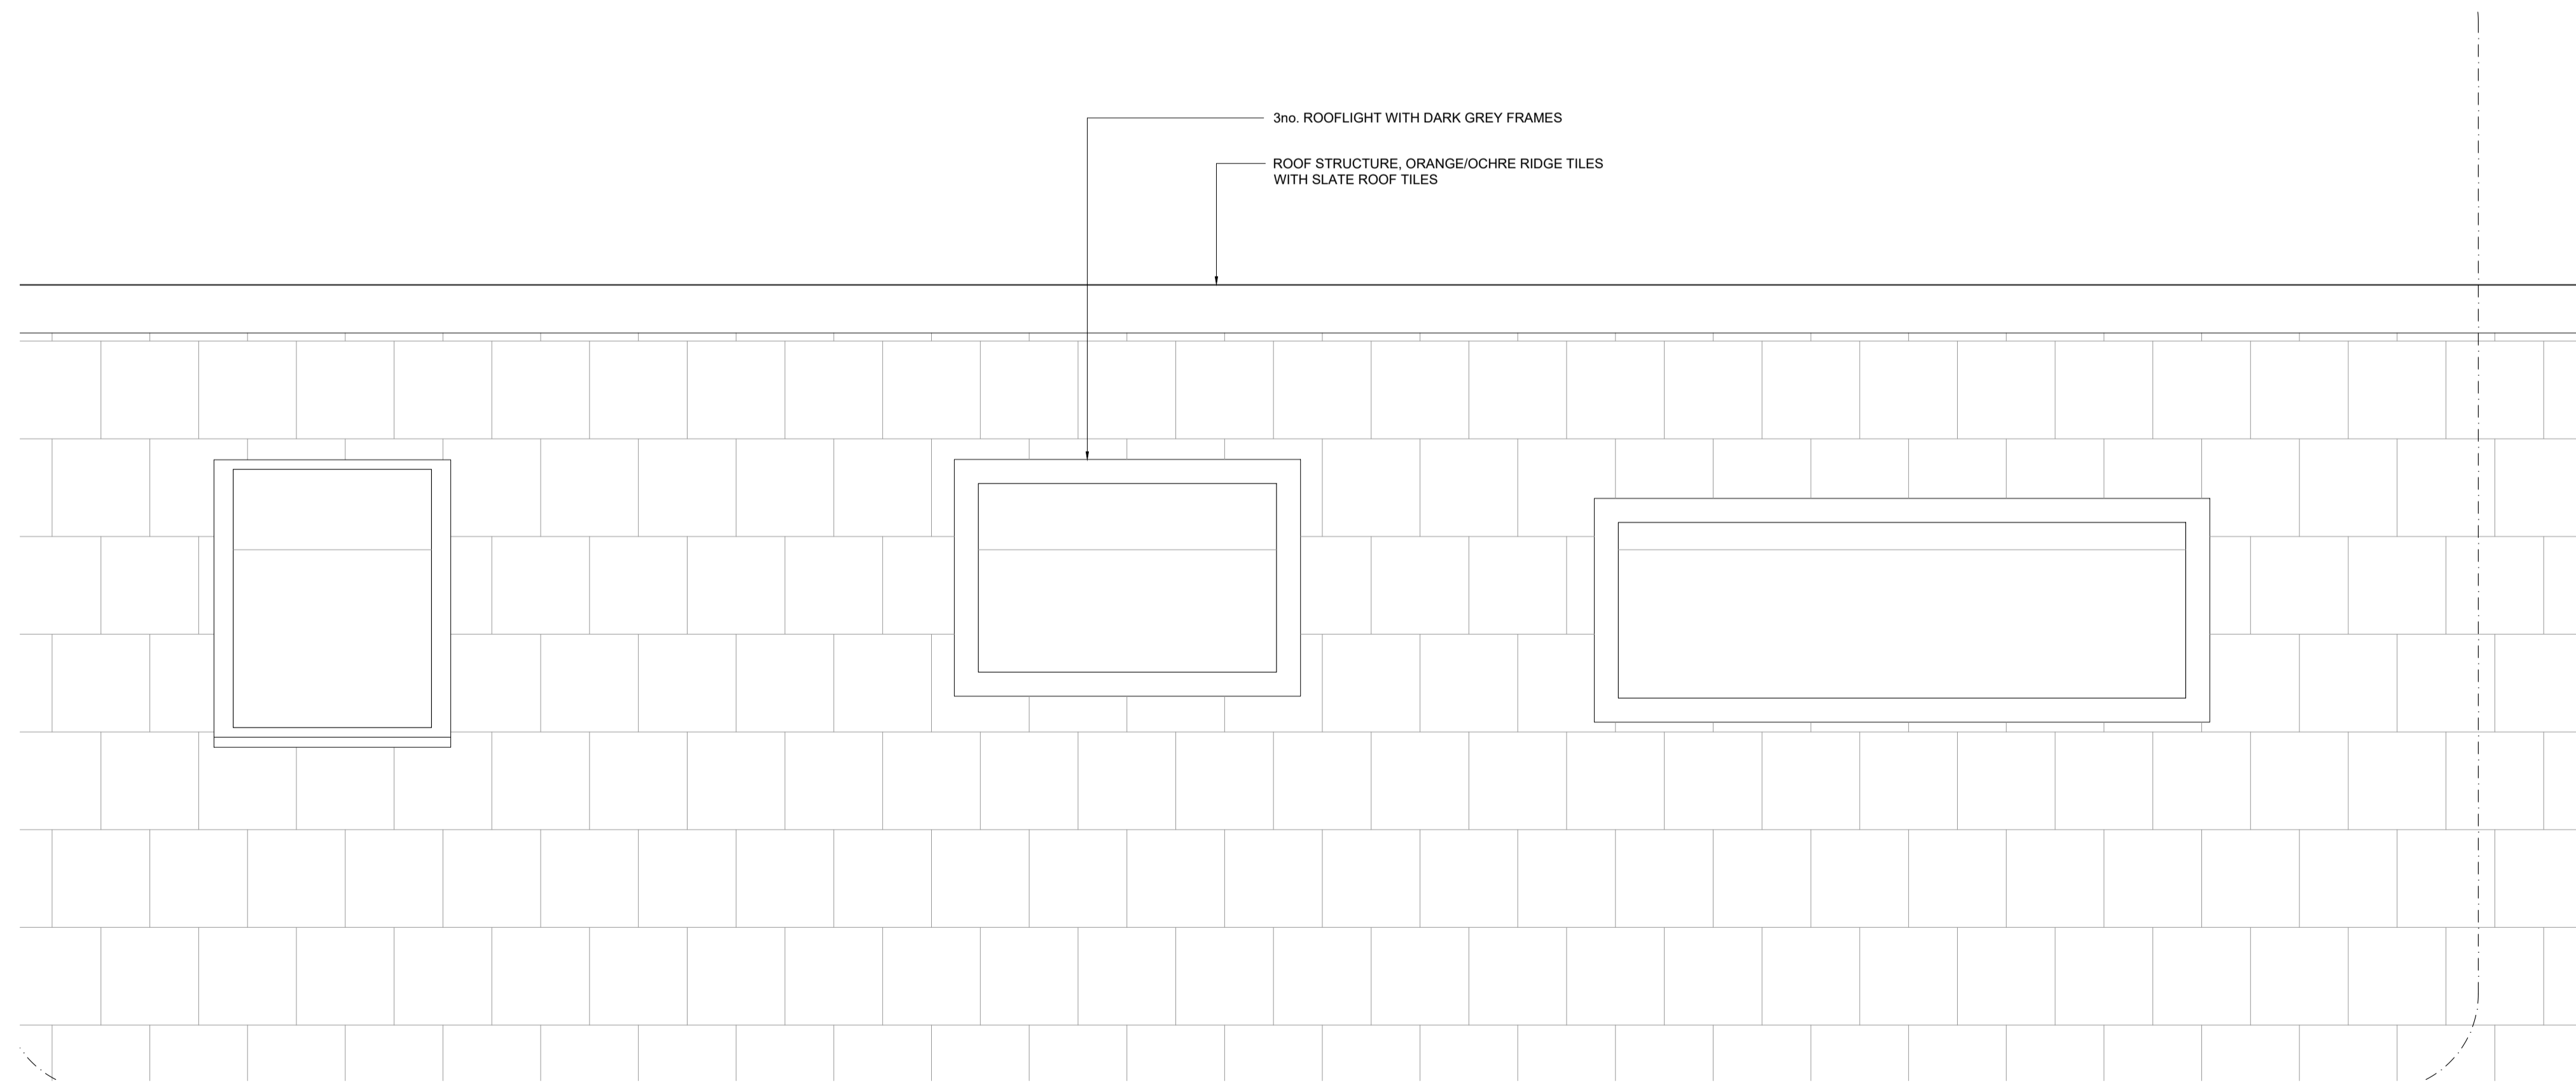

04 PRE-EXISTING ROOF SHOWING ROOFLIGHTS
SCALE 1:10 @ A1

REV P1_02_12_24_PLANNING SUBMISSION

Project Ref. No. **2406**
Client **FLORIAN LEONHARD**
Date **NOVEMBER 2024**
Scale **1:100 @ A1**
Project **3 FROGNAL LANE LONDON NW3 7DY**

Drawing Name **PRE-EXISTING ELEVATIONS & PART-SECTION**

Drawing No. **S201** Rev. **P1**
Drawn **BR** Approved **AC** Signed

CARBOGNO ARCHITECTS
48A ANTILL ROAD, LONDON N15 4BA TEL +44 (0) 7860 586 884 INFO@CARBOGNO.COM

© COPYRIGHT NOT TO BE REPRODUCED OR USED WITHOUT PERMISSION

