



01 EXISTING SITE PLAN
SCALE 1:1000

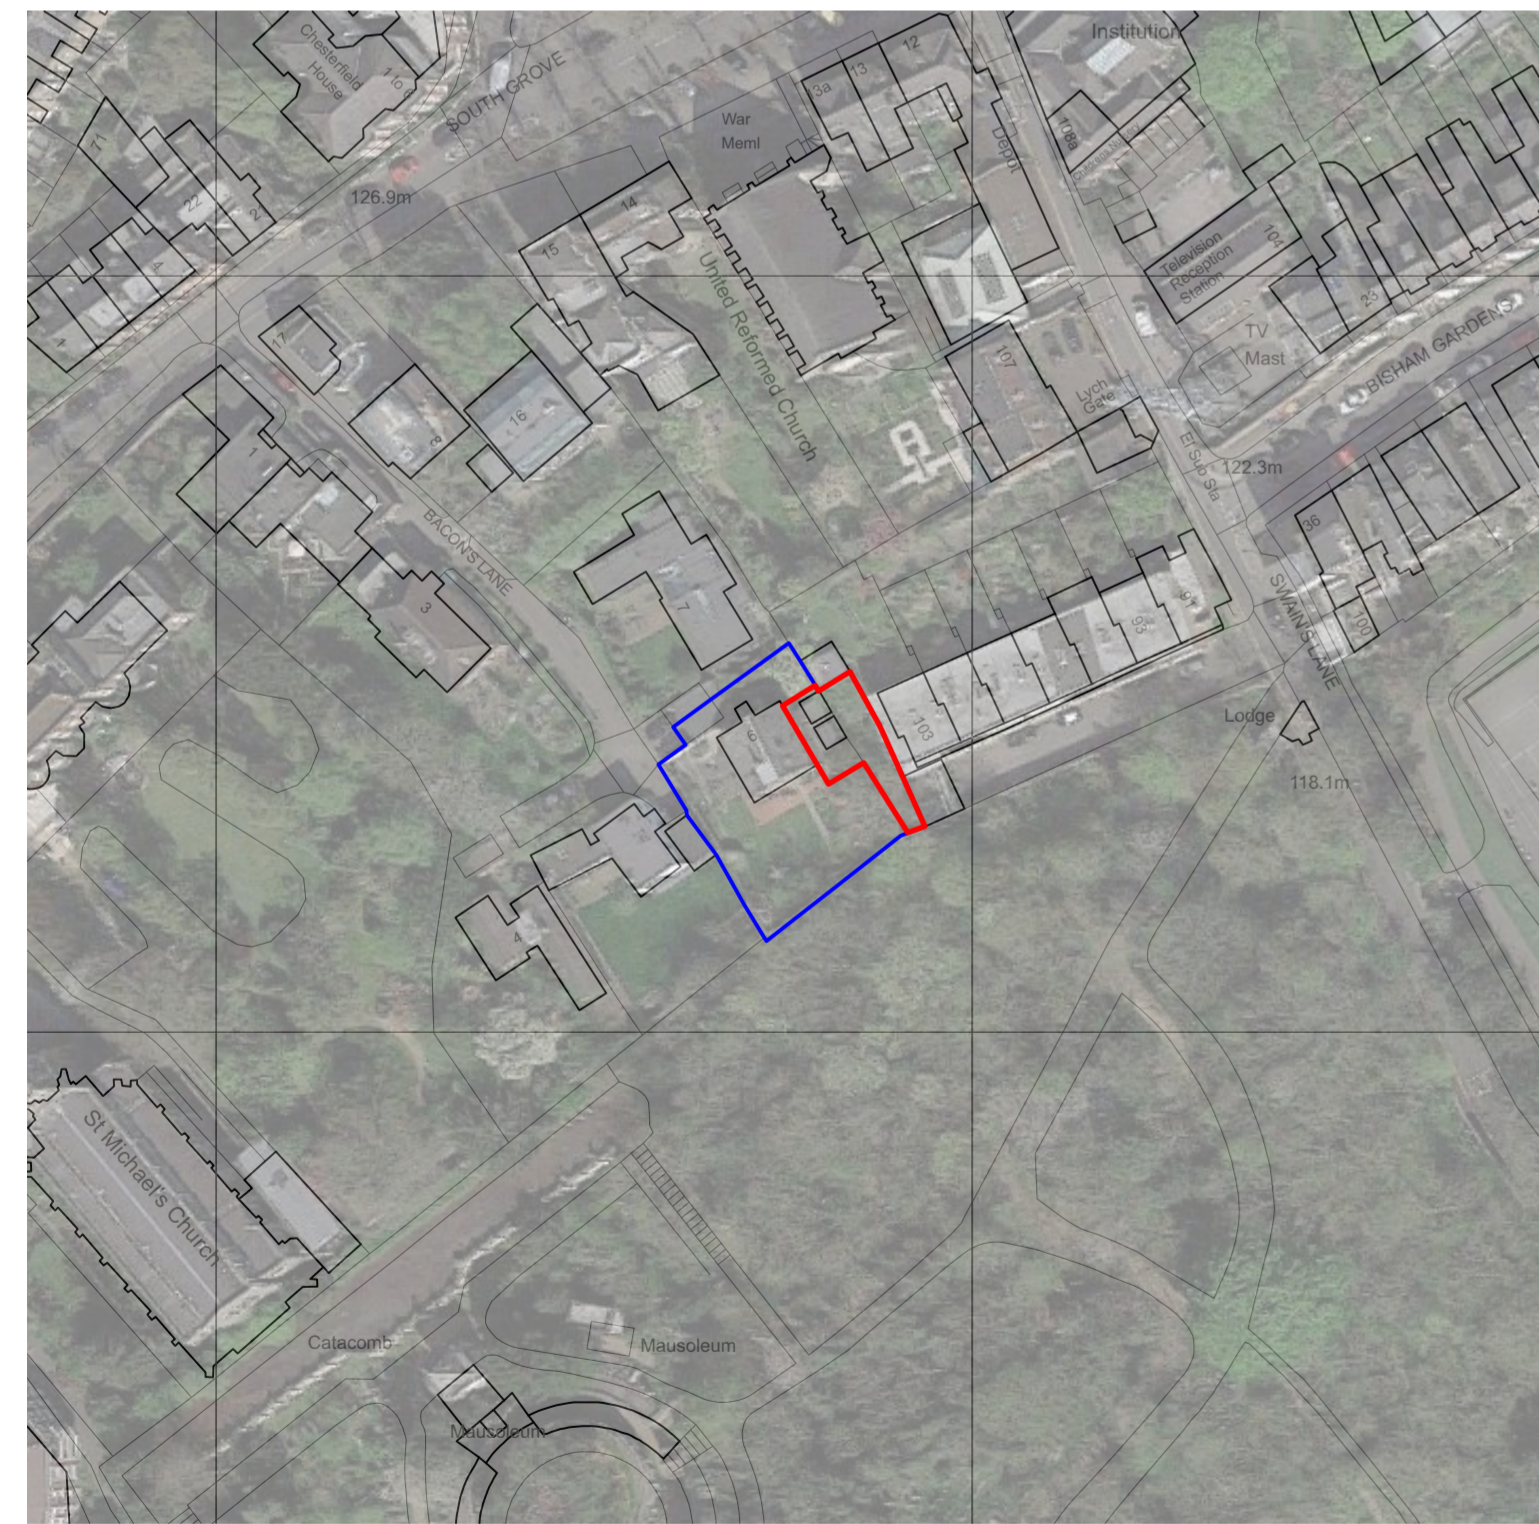

02 EXISTING SITE PLAN WITH AERIAL PHOTO UNDERLAY
(IMAGE COURTESY OF GOOGLE MAPS)
SCALE 1:1000

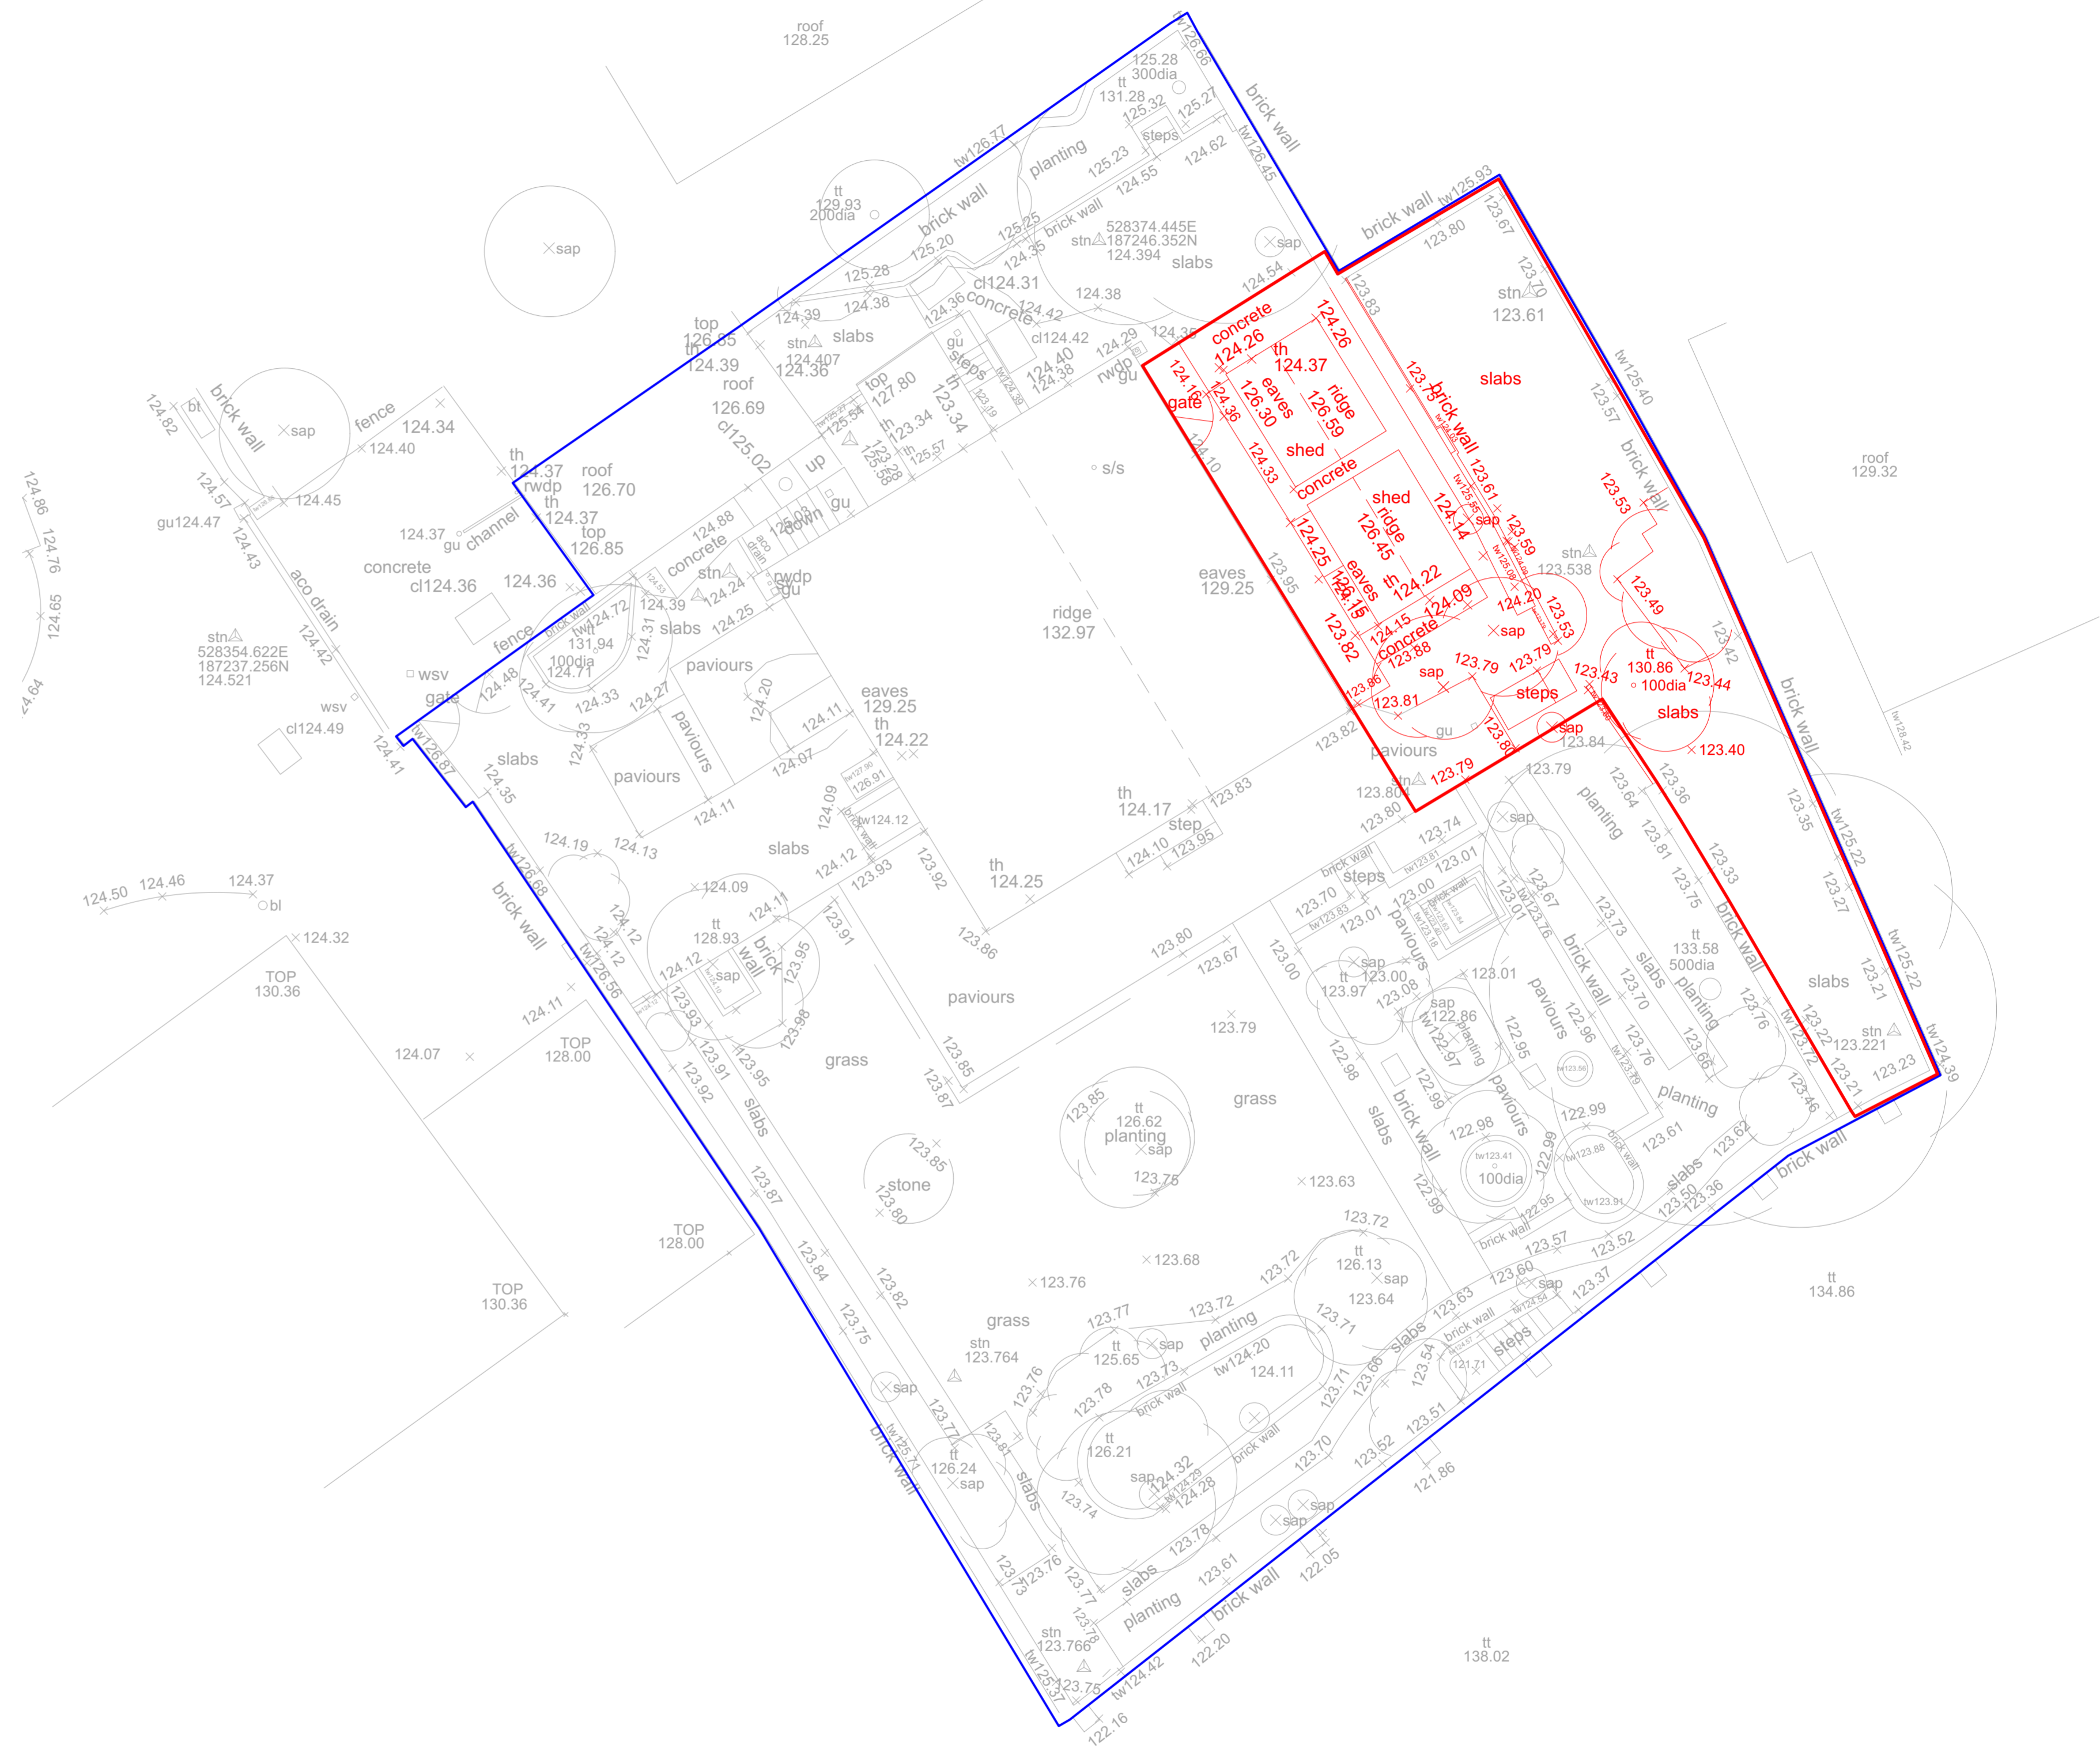

03 EXISTING ROOF PLAN WITH DEMOLITION SHOWN IN RED
SCALE 1:100

KEY:
— SITE OWNERSHIP
— SITE BOUNDARY

STATUS: PLANNING
 SCALE: VARIES
 DATE: NOVEMBER 2024

DRAWING NO: 2216-100-RevA
 TITLE: EXISTING SITE LOCATION PLANS
 PROJECT: 6 BACON'S LANE STUDIO

jpa
 T +44 (0) 1930 630465
 www.jpaplanet.co.uk