



01 EXISTING SECTION BB
SCALE 1:100




02 EXISTING SOUTH EAST ELEVATION
SCALE 1:100

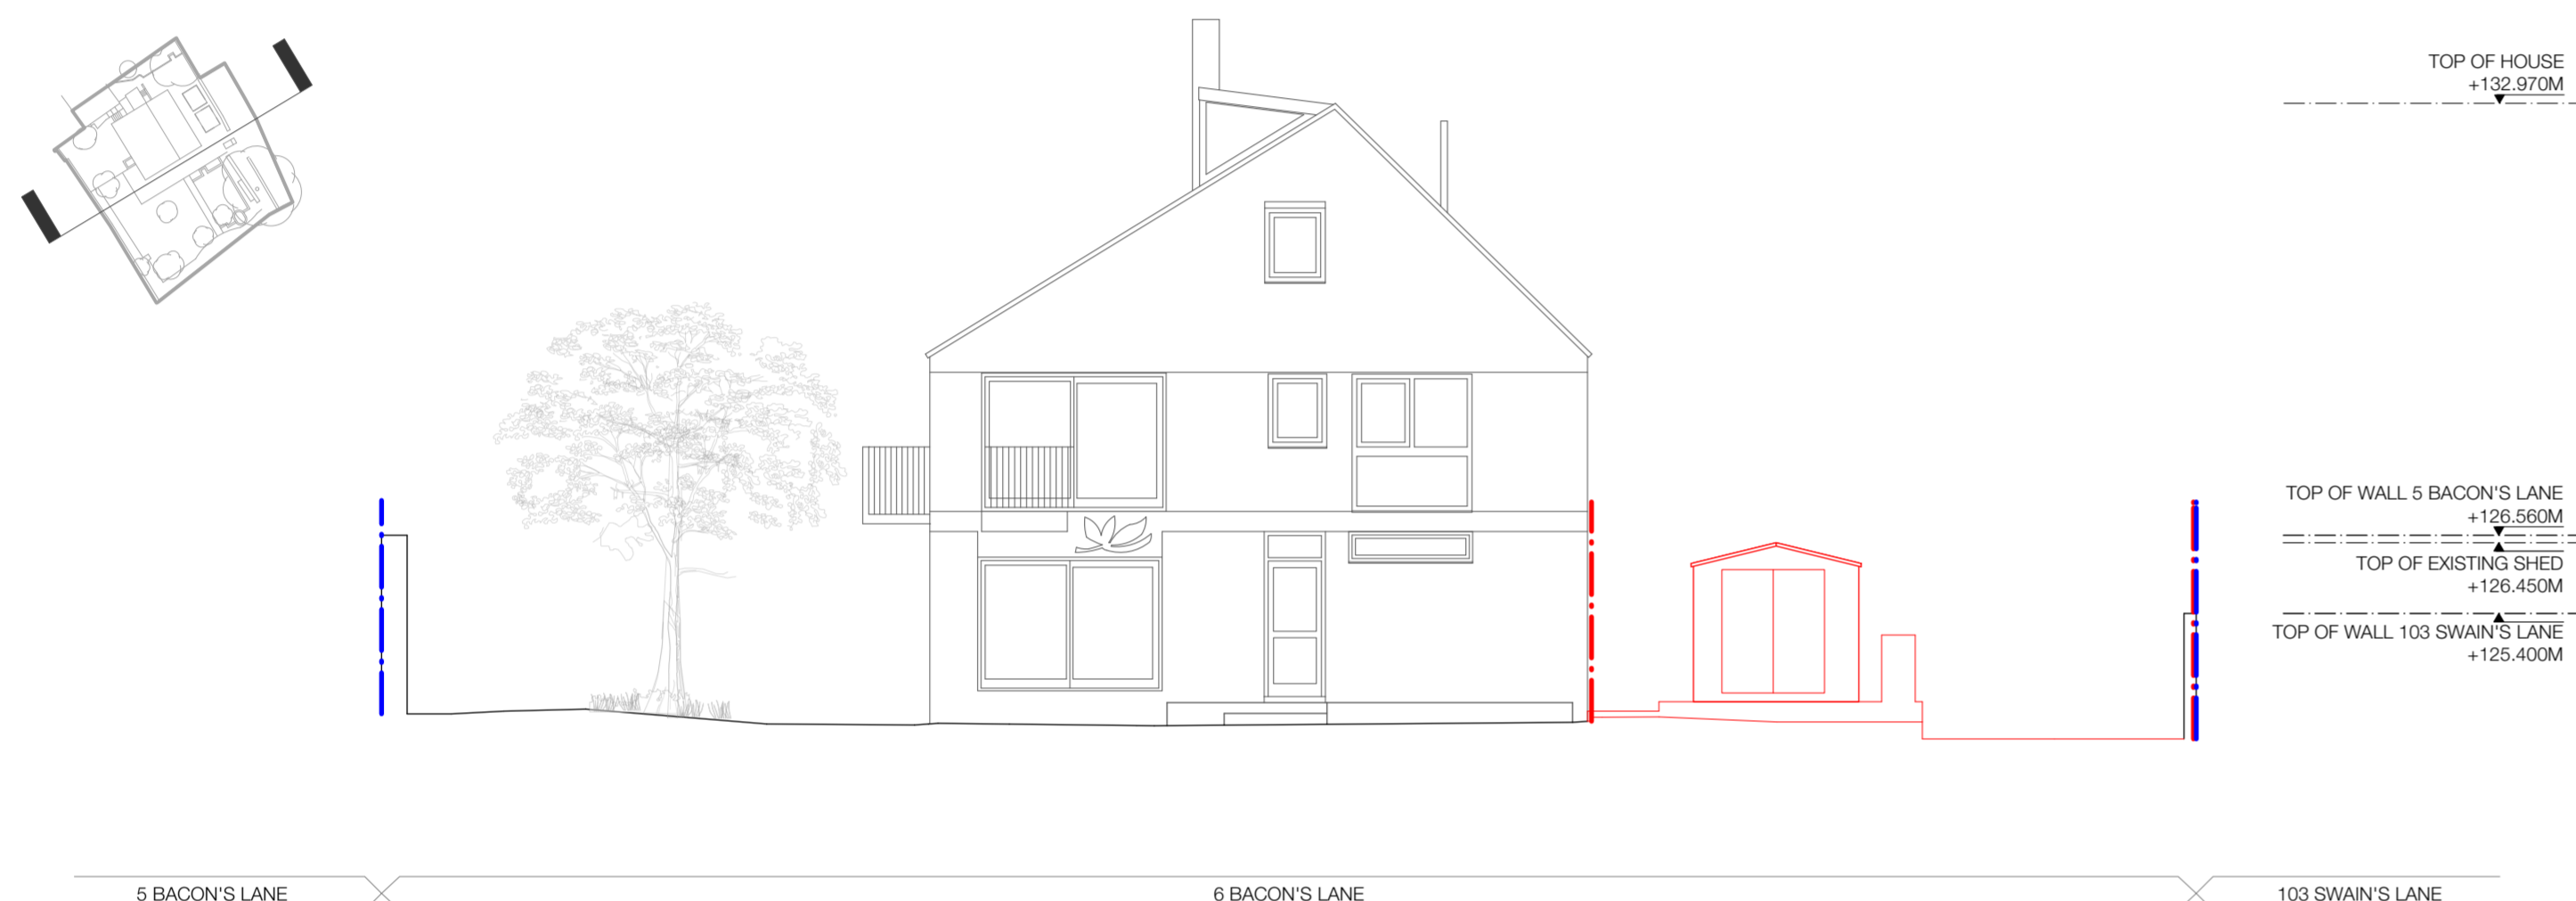


03 EXISTING NORTH WEST ELEVATION
SCALE 1:100

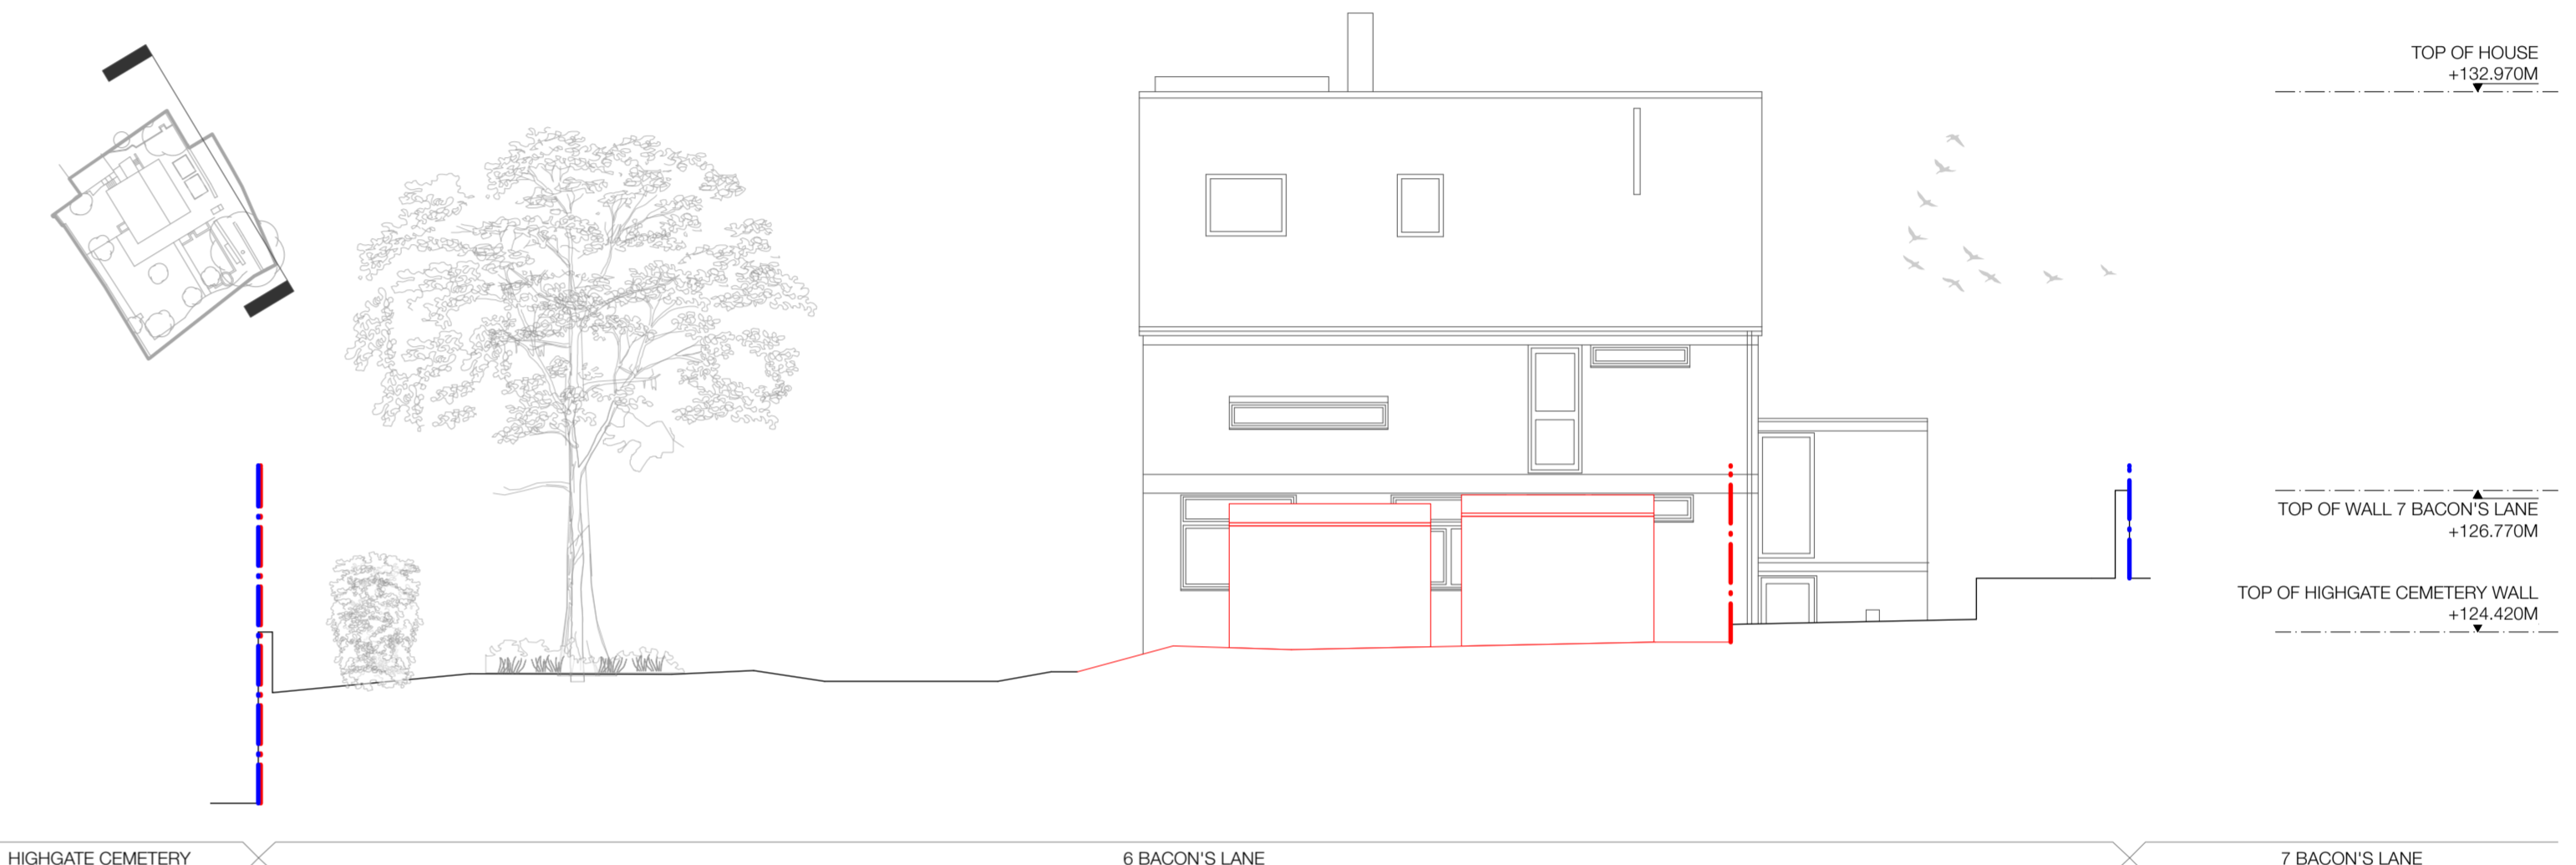

04 EXISTING NORTH EAST ELEVATION
SCALE 1:100

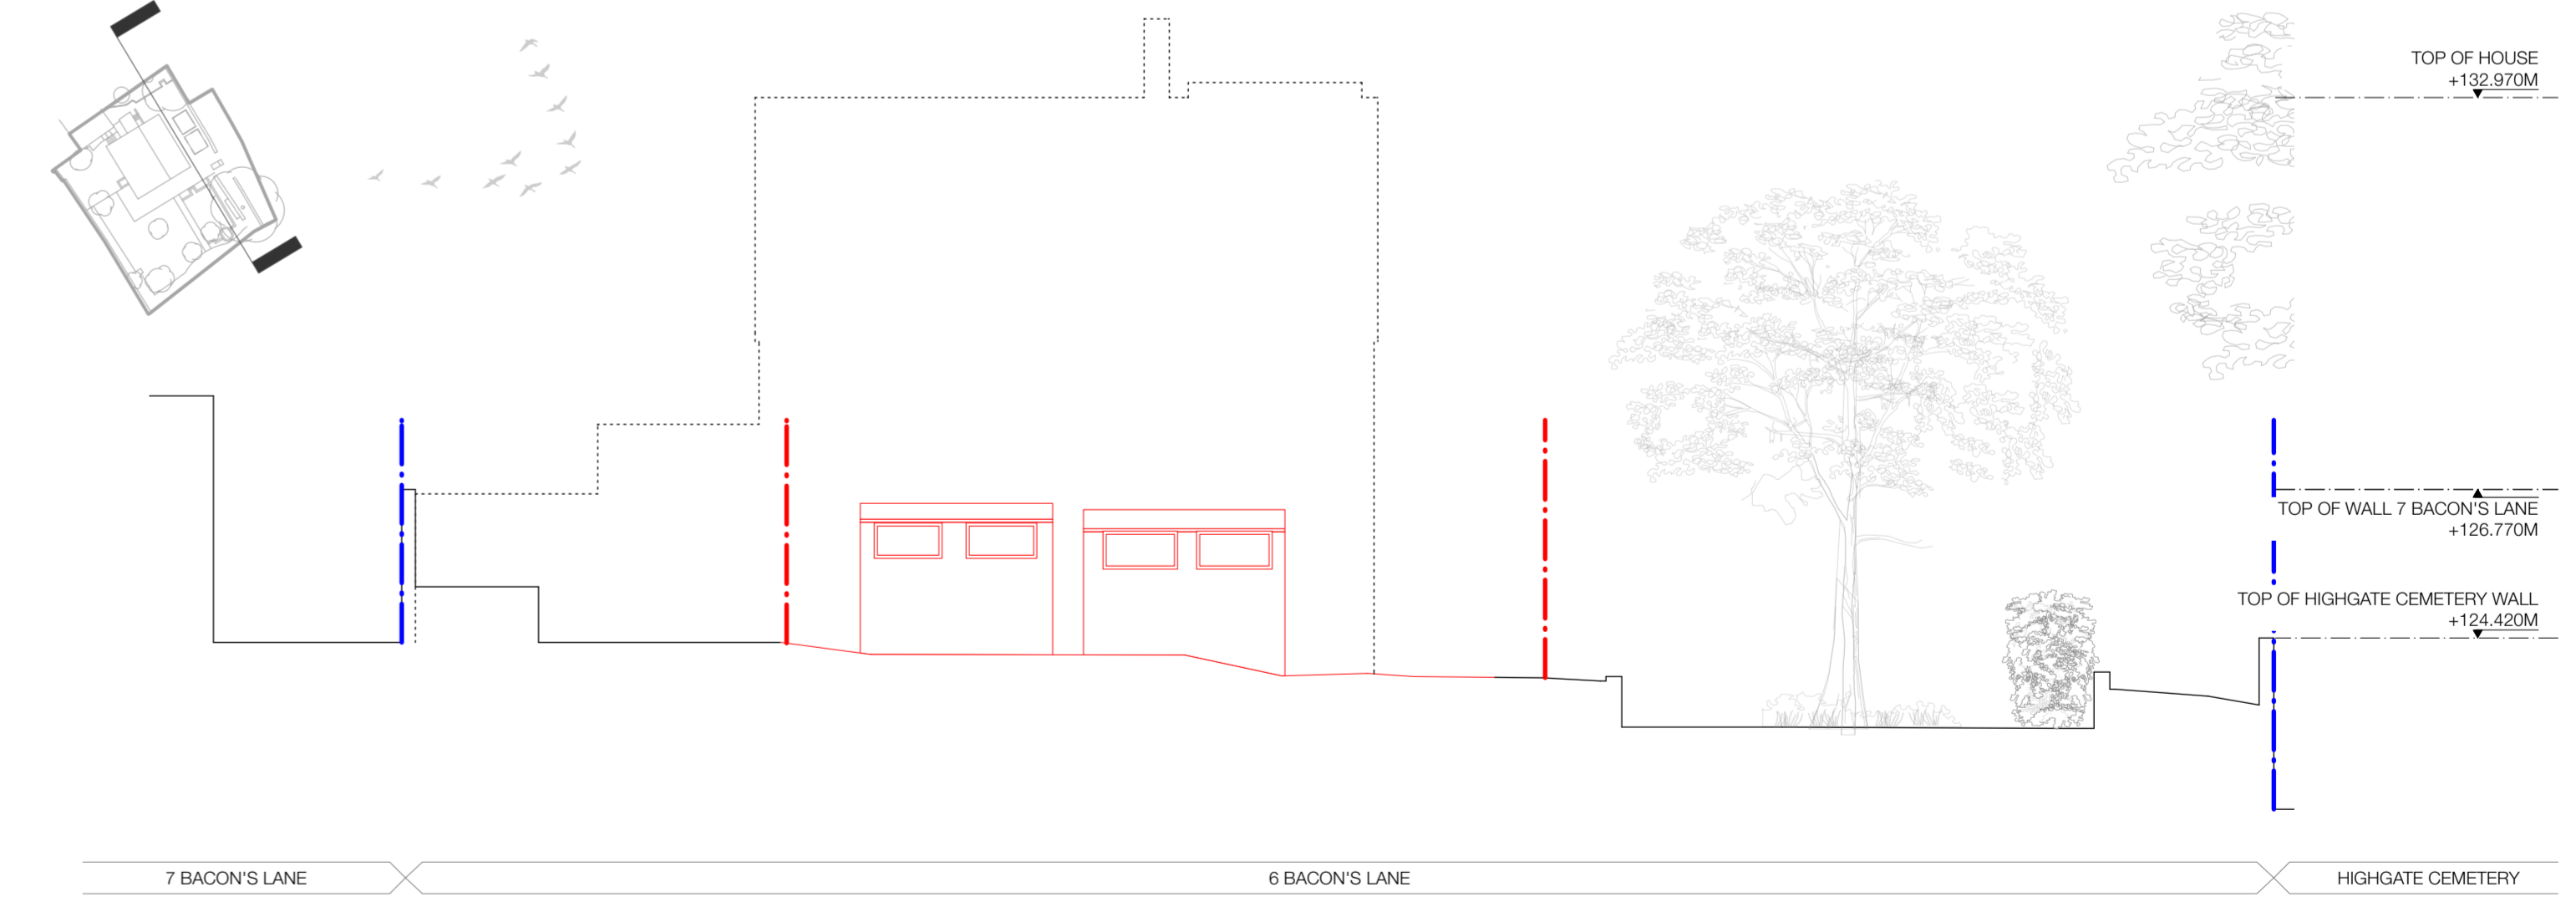

05 EXISTING SOUTH WEST ELEVATION (SHOWING HOUSE ELEVATION BEHIND)
SCALE 1:100

 

KEY:
 — SITE OWNERSHIP
 — SITE BOUNDARY

STATUS: PLANNING
 SCALE: 1:100
 DATE: NOVEMBER 2024

DRAWING NO: 2216-400-RevA
 TITLE: EXISTING ELEVATIONS IN CONTEXT
 PROJECT: 6 BACON'S LANE STUDIO