


01 PROPOSED SECTION BB  
SCALE 1:100



02 PROPOSED SOUTH EAST ELEVATION  
SCALE 1:100




03 PROPOSED NORTH WEST ELEVATION  
SCALE 1:100

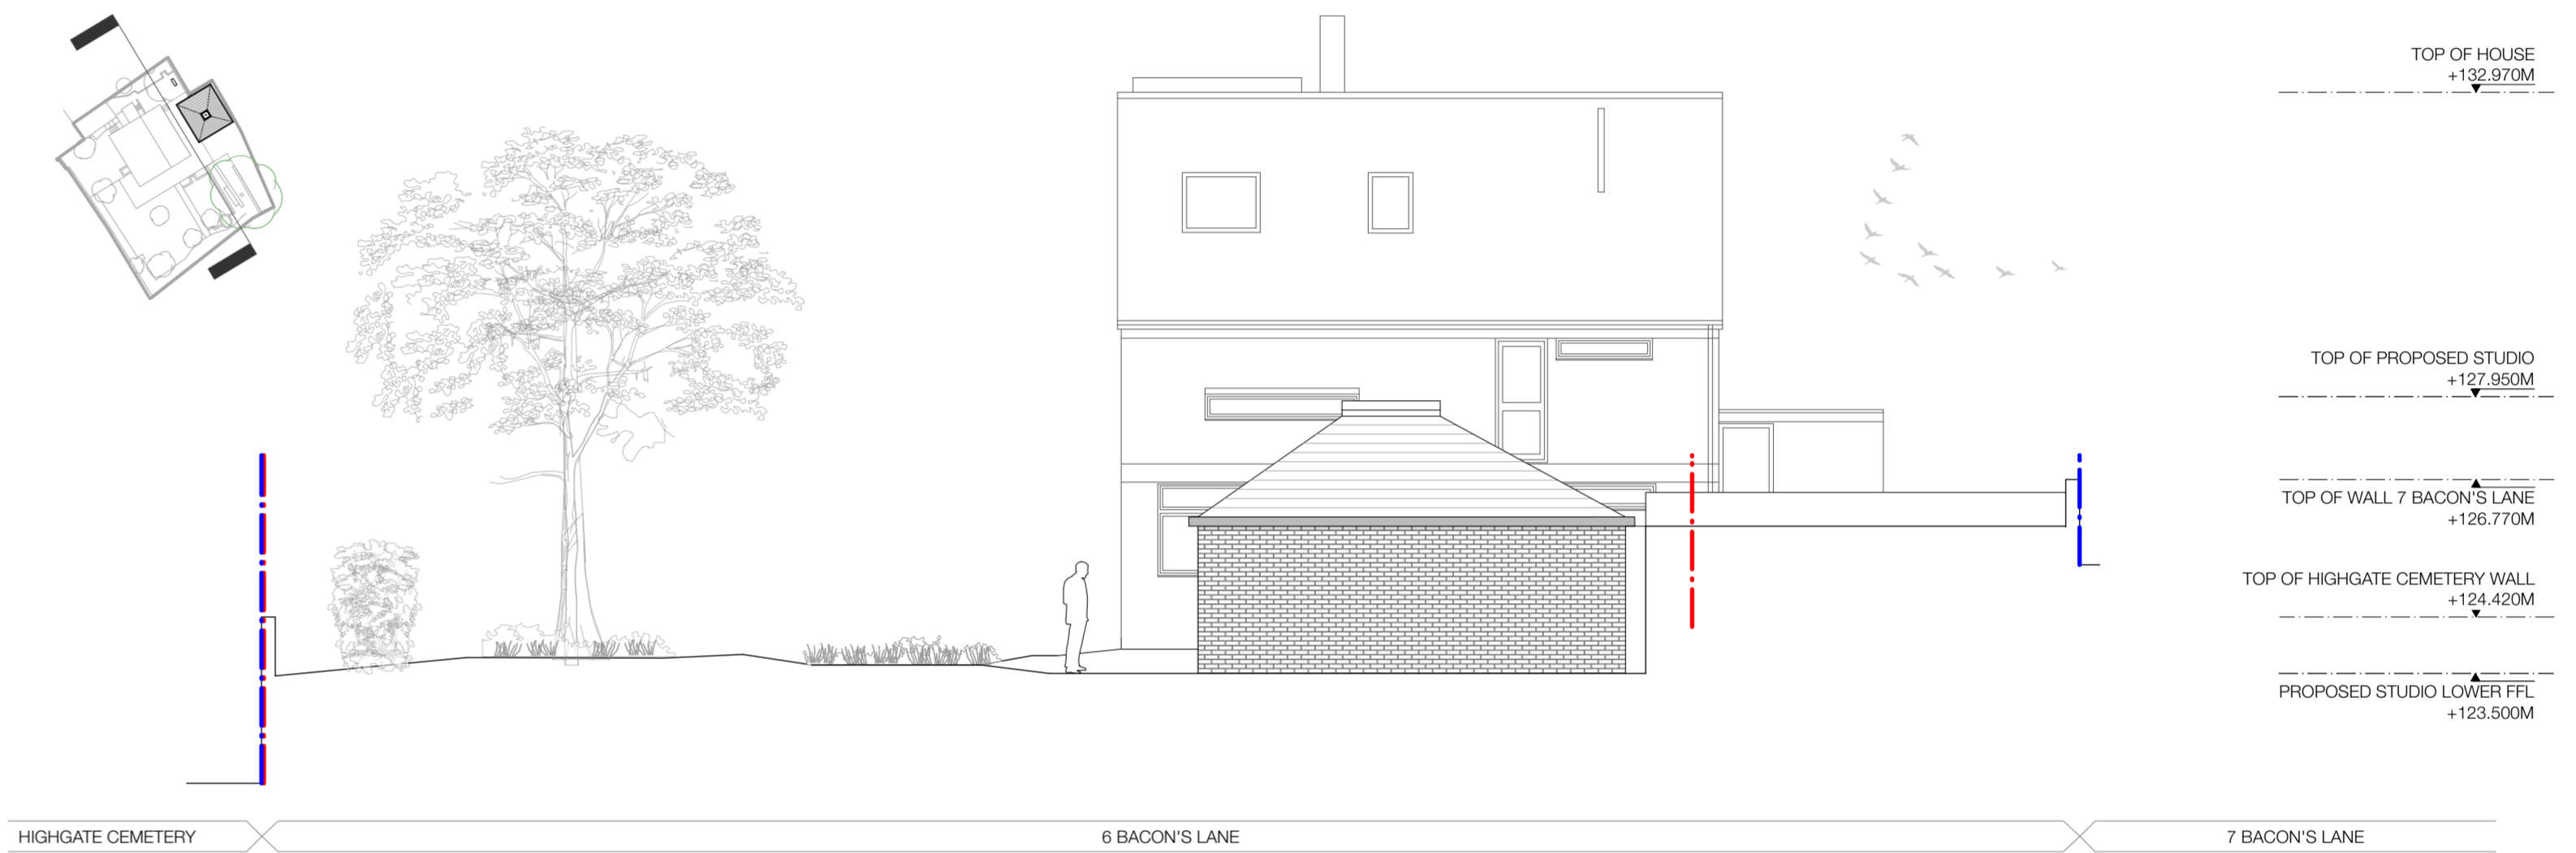

04 PROPOSED NORTH EAST ELEVATION  
SCALE 1:100



05 PROPOSED SOUTH WEST ELEVATION (SHOWING HOUSE ELEVATION BEHIND)  
SCALE 1:100

 

KEY:  
— SITE OWNERSHIP  
— SITE BOUNDARY

STATUS: PLANNING  
SCALE: 1:100  
DATE: NOVEMBER 2024

DRAWING NO: 2216-401-RevB  
TITLE: PROPOSED ELEVATIONS IN CONTEXT  
PROJECT: 6 BACON'S LANE STUDIO

jpa  
1-44 (t) 1030 050465  
www.jpaplanet.co.uk