






01 PROPOSED ILLUSTRATIONS
NOT TO SCALE

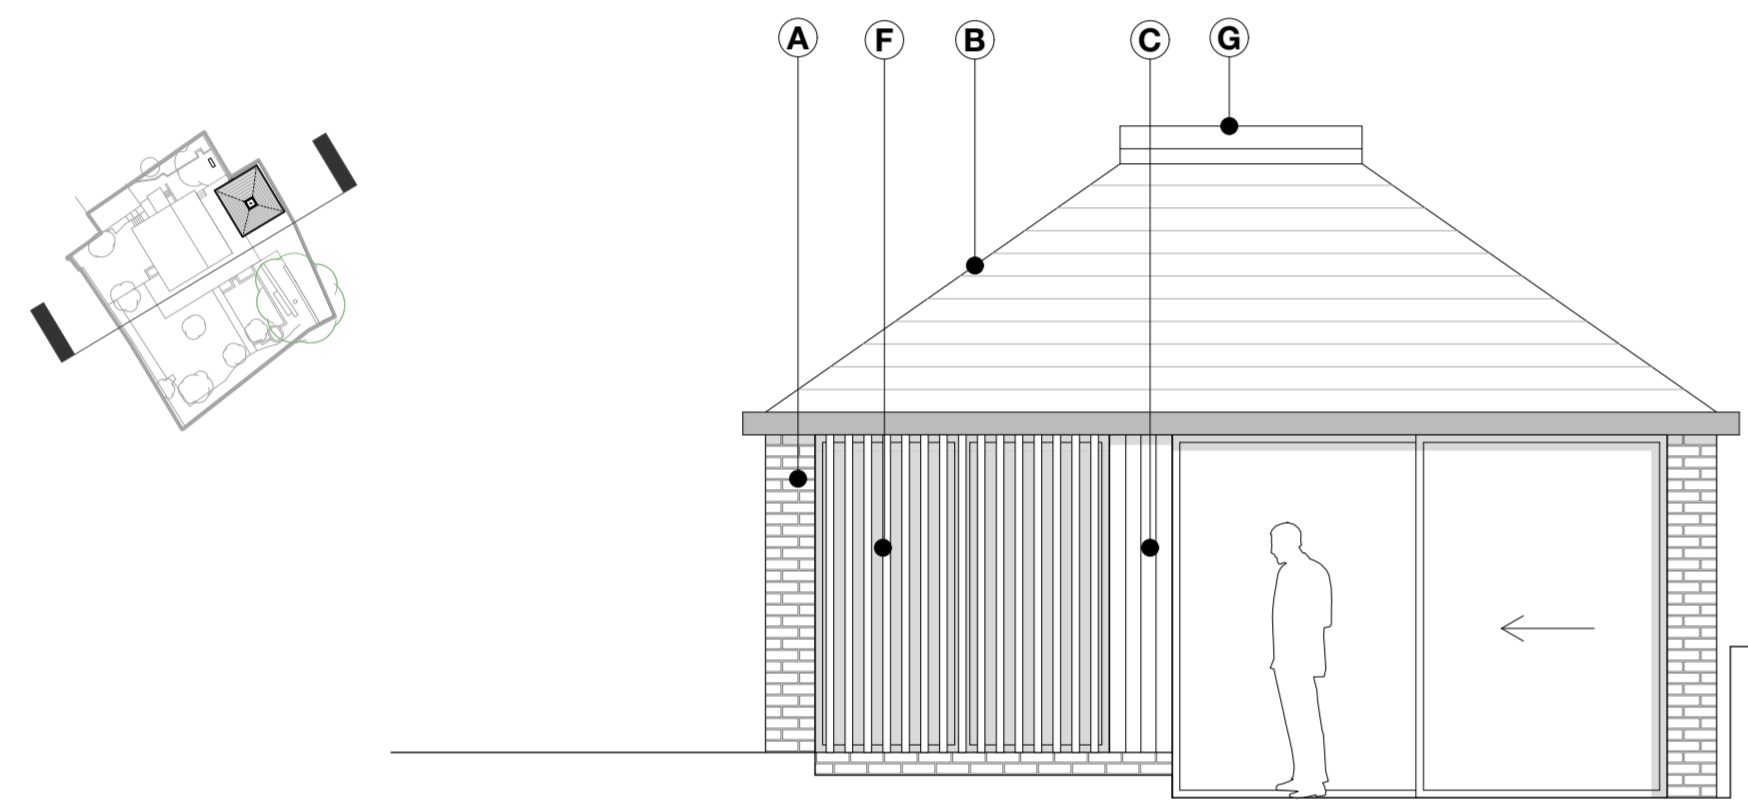


02 PROPOSED SOUTH EAST ELEVATION
SCALE 1:50

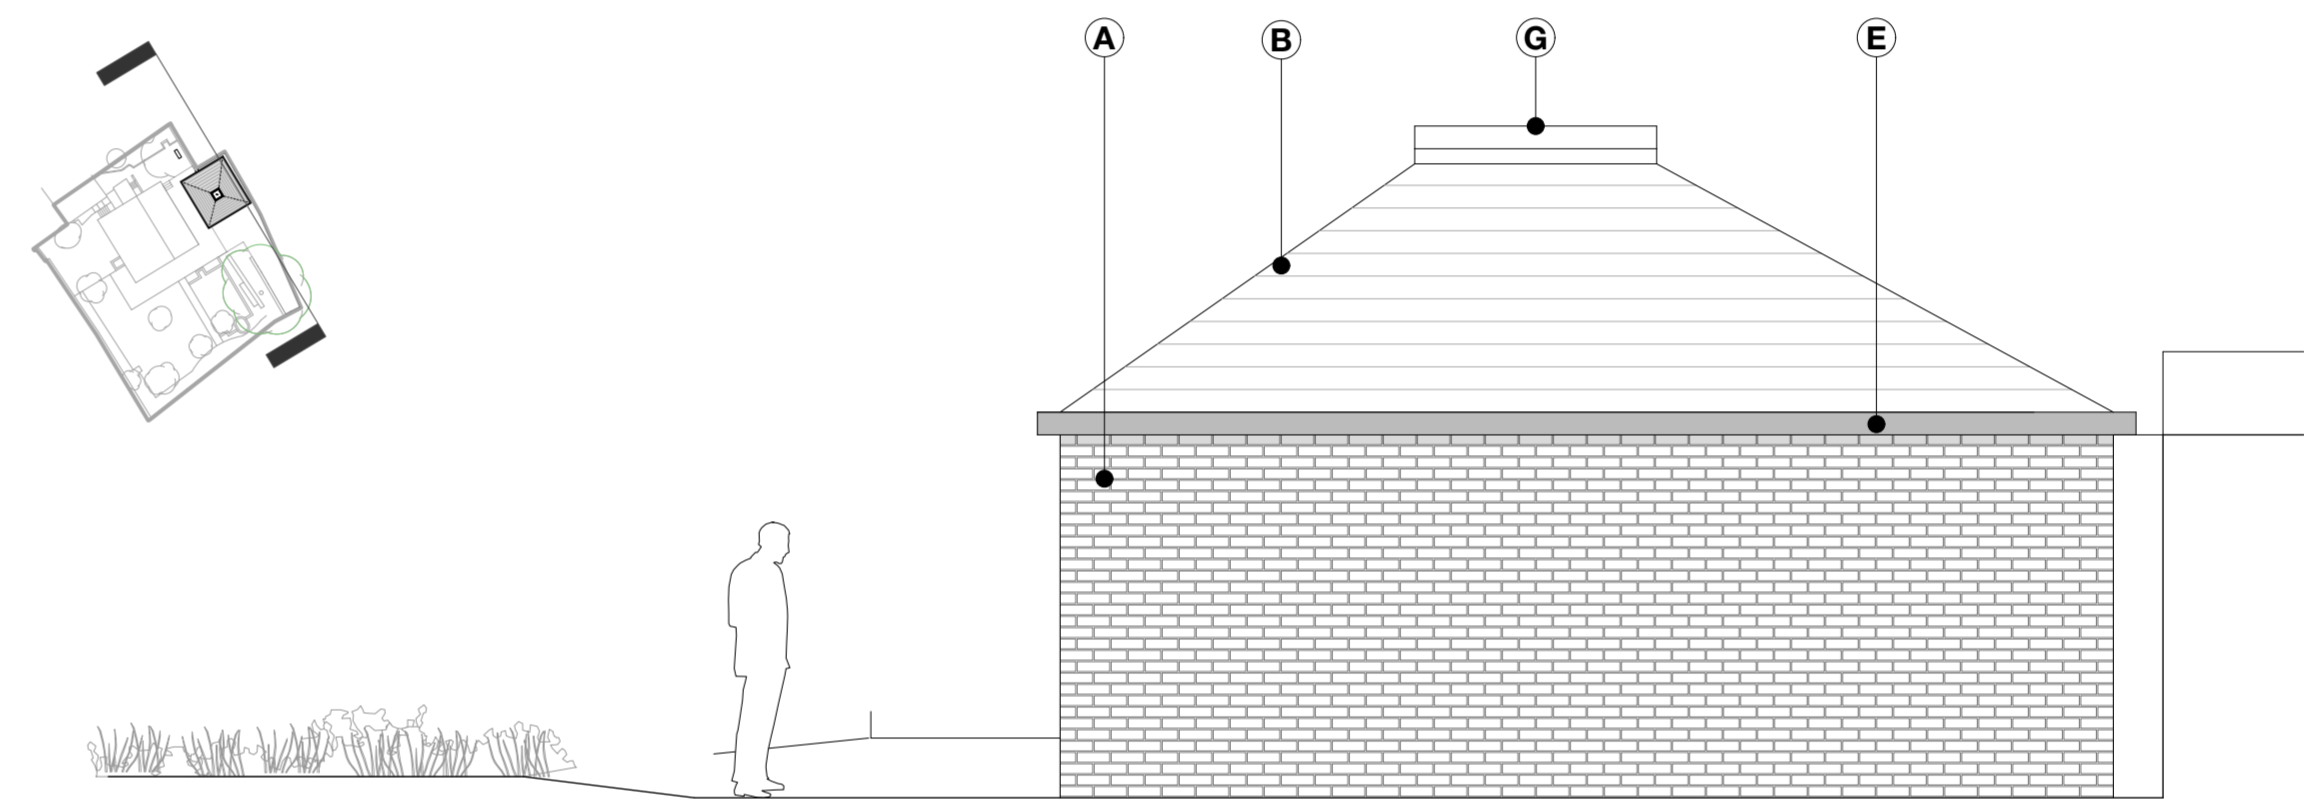


04 PROPOSED NORTH EAST ELEVATION
SCALE 1:50

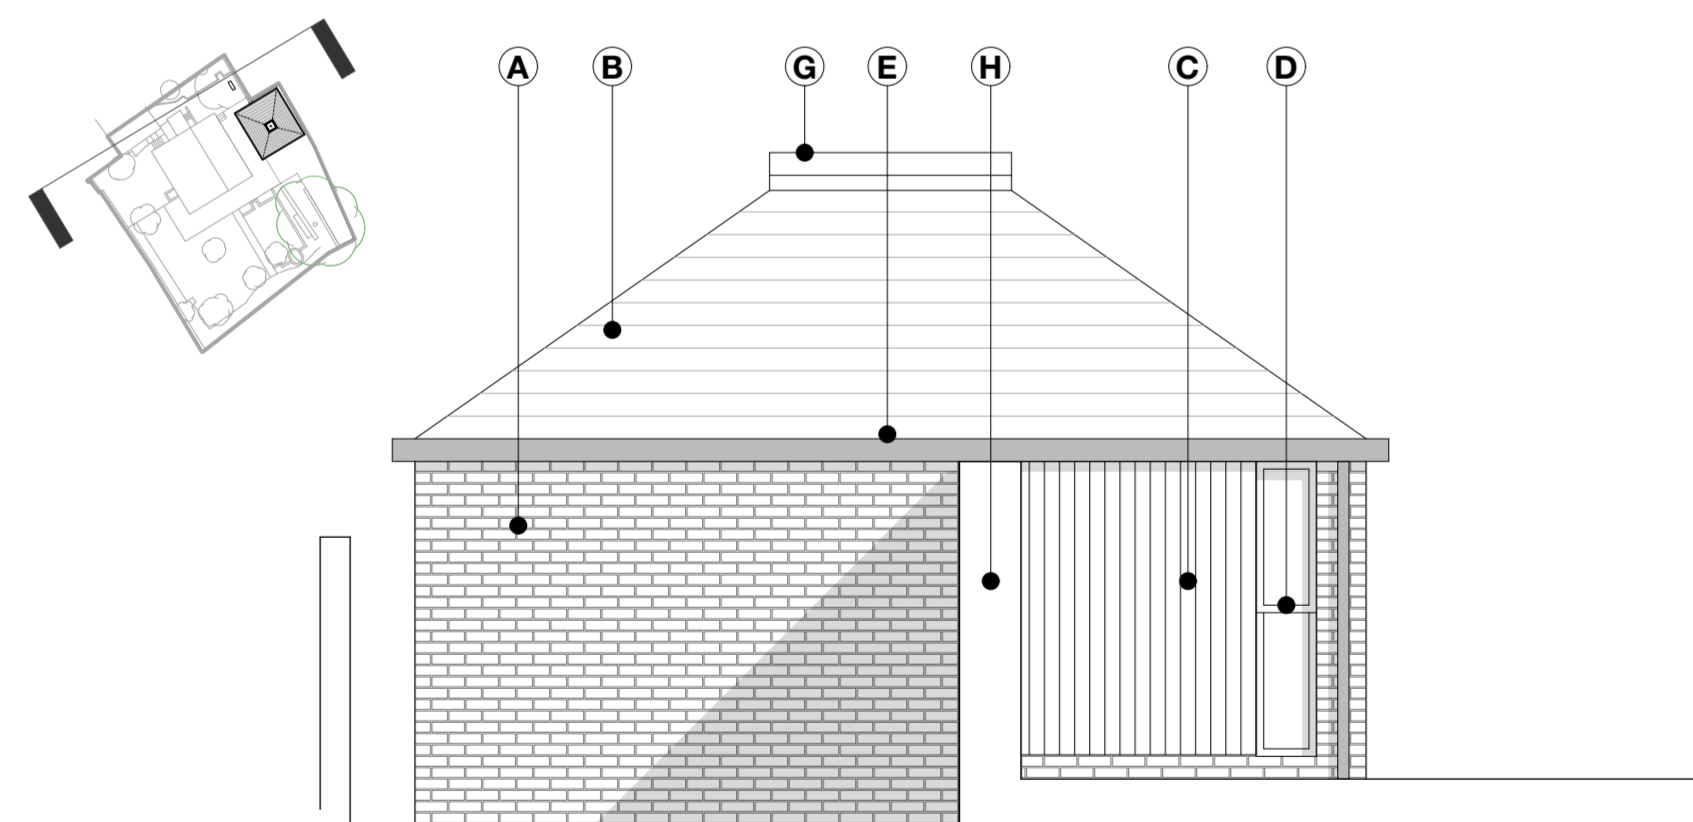

03 PROPOSED NORTH WEST ELEVATION
SCALE 1:50

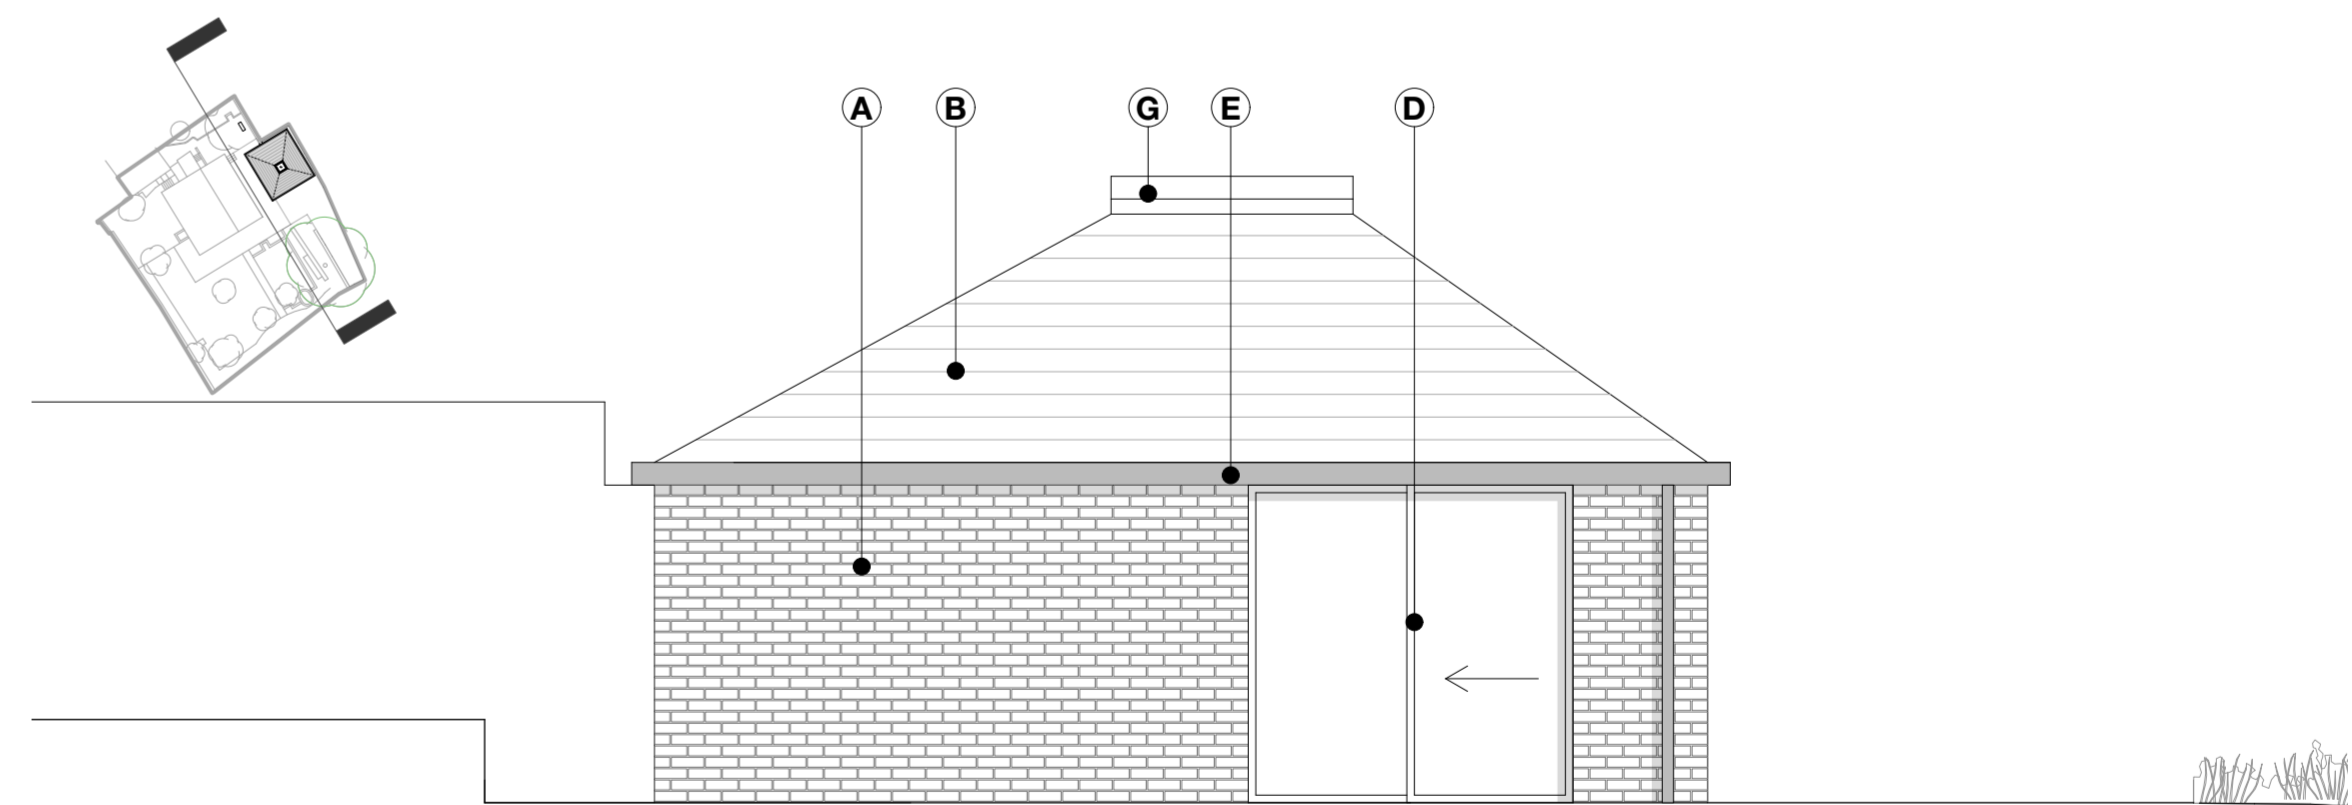

05 PROPOSED SOUTH WEST ELEVATION
SCALE 1:50

 

A	FACING BRICKWORK TO COMPLEMENT HOUSE	D	DARK GREY PPC ALUMINIUM FENESTRATION	G	ROOFLIGHT
B	FIBRE CEMENT GREY SLATE ROOF	E	DARK GREY PPC ALUMINIUM RAINWATER GOODS	H	EXISTING WALL RETAINED AND MADE GOOD
C	VERTICAL TIMBER CLADDING	F	TIMBER FINIS		

STATUS: PLANNING
SCALE: 1:50
DATE: NOVEMBER 2024

DRAWING NO: 2216-402-RevB
TITLE: PROPOSED ELEVATIONS & ILLUSTRATIONS
PROJECT: 6 BACON'S LANE STUDIO