
 



1 THIRD FLOOR PLAN - EXISTING\_  
SCALE 1:100 @ A3

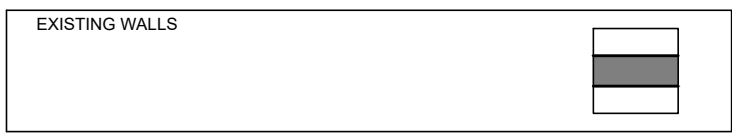

 TWINNING DESIGN LLP 330 West End Lane London NW6 1LN T: +44 (0) 20 7431 9550 E: studio@twinningdesign.com W: twinningdesign.com	Revisions		Date	Project	14a SOUTH HILL PARK GARDENS, LONDON NW3 2TG			Client	NDC		Contractors must verify all dimensions on site before any works are commenced. This drawing remains the property of TWINNING DESIGN LLP and may not be reproduced in any way without prior consent.
	A	Issued for comments	29-11-24	Area	-						
				Description	EXISTING THIRD FLOOR PLAN						
				Project No.	Date	Scale	Drawing No.	CAD File No.	Revision	Drawn by	
			2403~NDC	11/24	1:100@A3	GA-EX-PL-05	-	A	EC	Issue	<b>PLANNING</b>