


1. EXISTING REAR ELEVATION

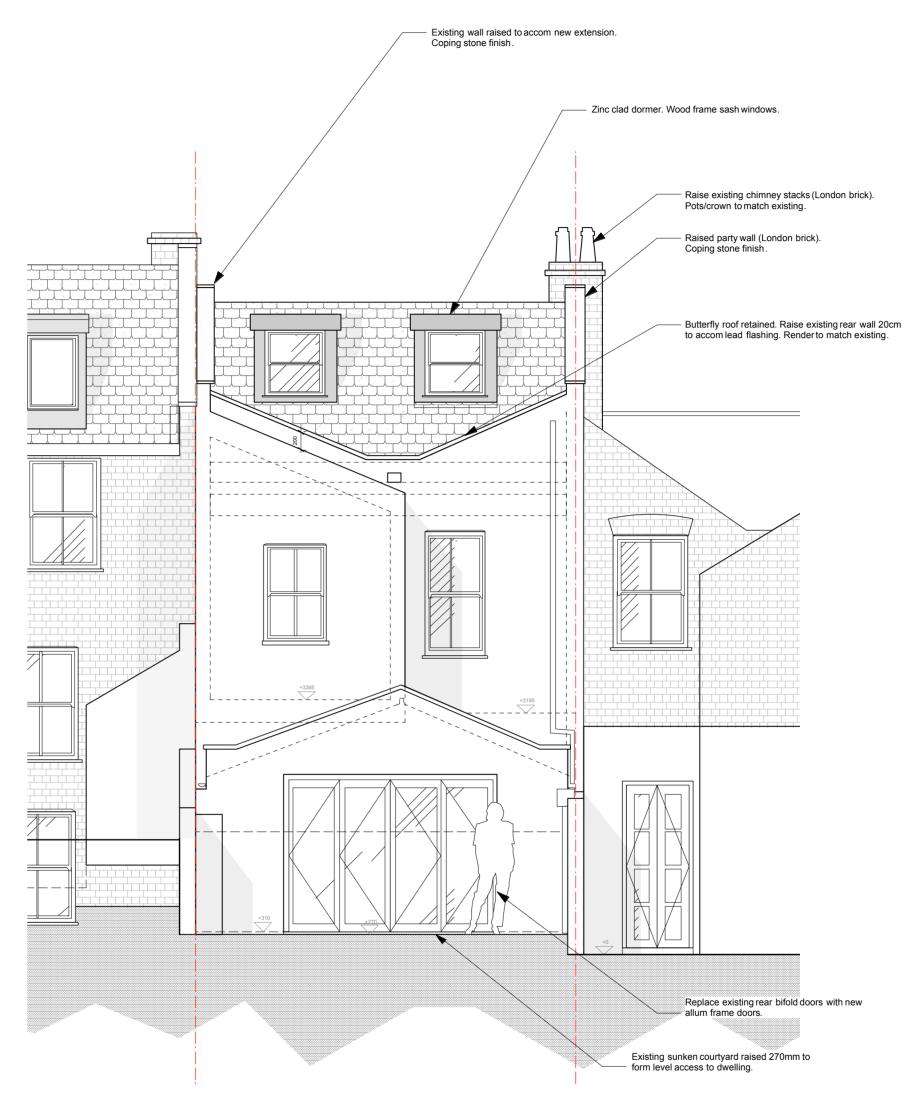

2. PROPOSED REAR ELEVATION

		nen	dments	
revision A	date 3.12.24		detail ess rear mansard, ce dormers.	MB
0m	So		ar 1:50	2m
		clie	ent	
	MR ANE		S ROUBAUD	
	27 SI		ject CER RISE	
			ing title	
	REAF		PROPOSED EVATIONS	
	scale 1:50 @A2		date 10.9.24	
	drawn by  MB		drawing no.  AR/05 . A	
not be r This dra dim	ing remains the	art or w	y of FIXATED LTD and show hole without written permiss ed . The contractor is to verif	uld
	nensions and co	ht retain	on site . If in doubt ask . led by FIXATED LTD . s otherwise stated	

FIXATEDDESIGN

NOTES: