




NO 25 NO 27 NO 29


1. EXISTING FRONT ELEVATION

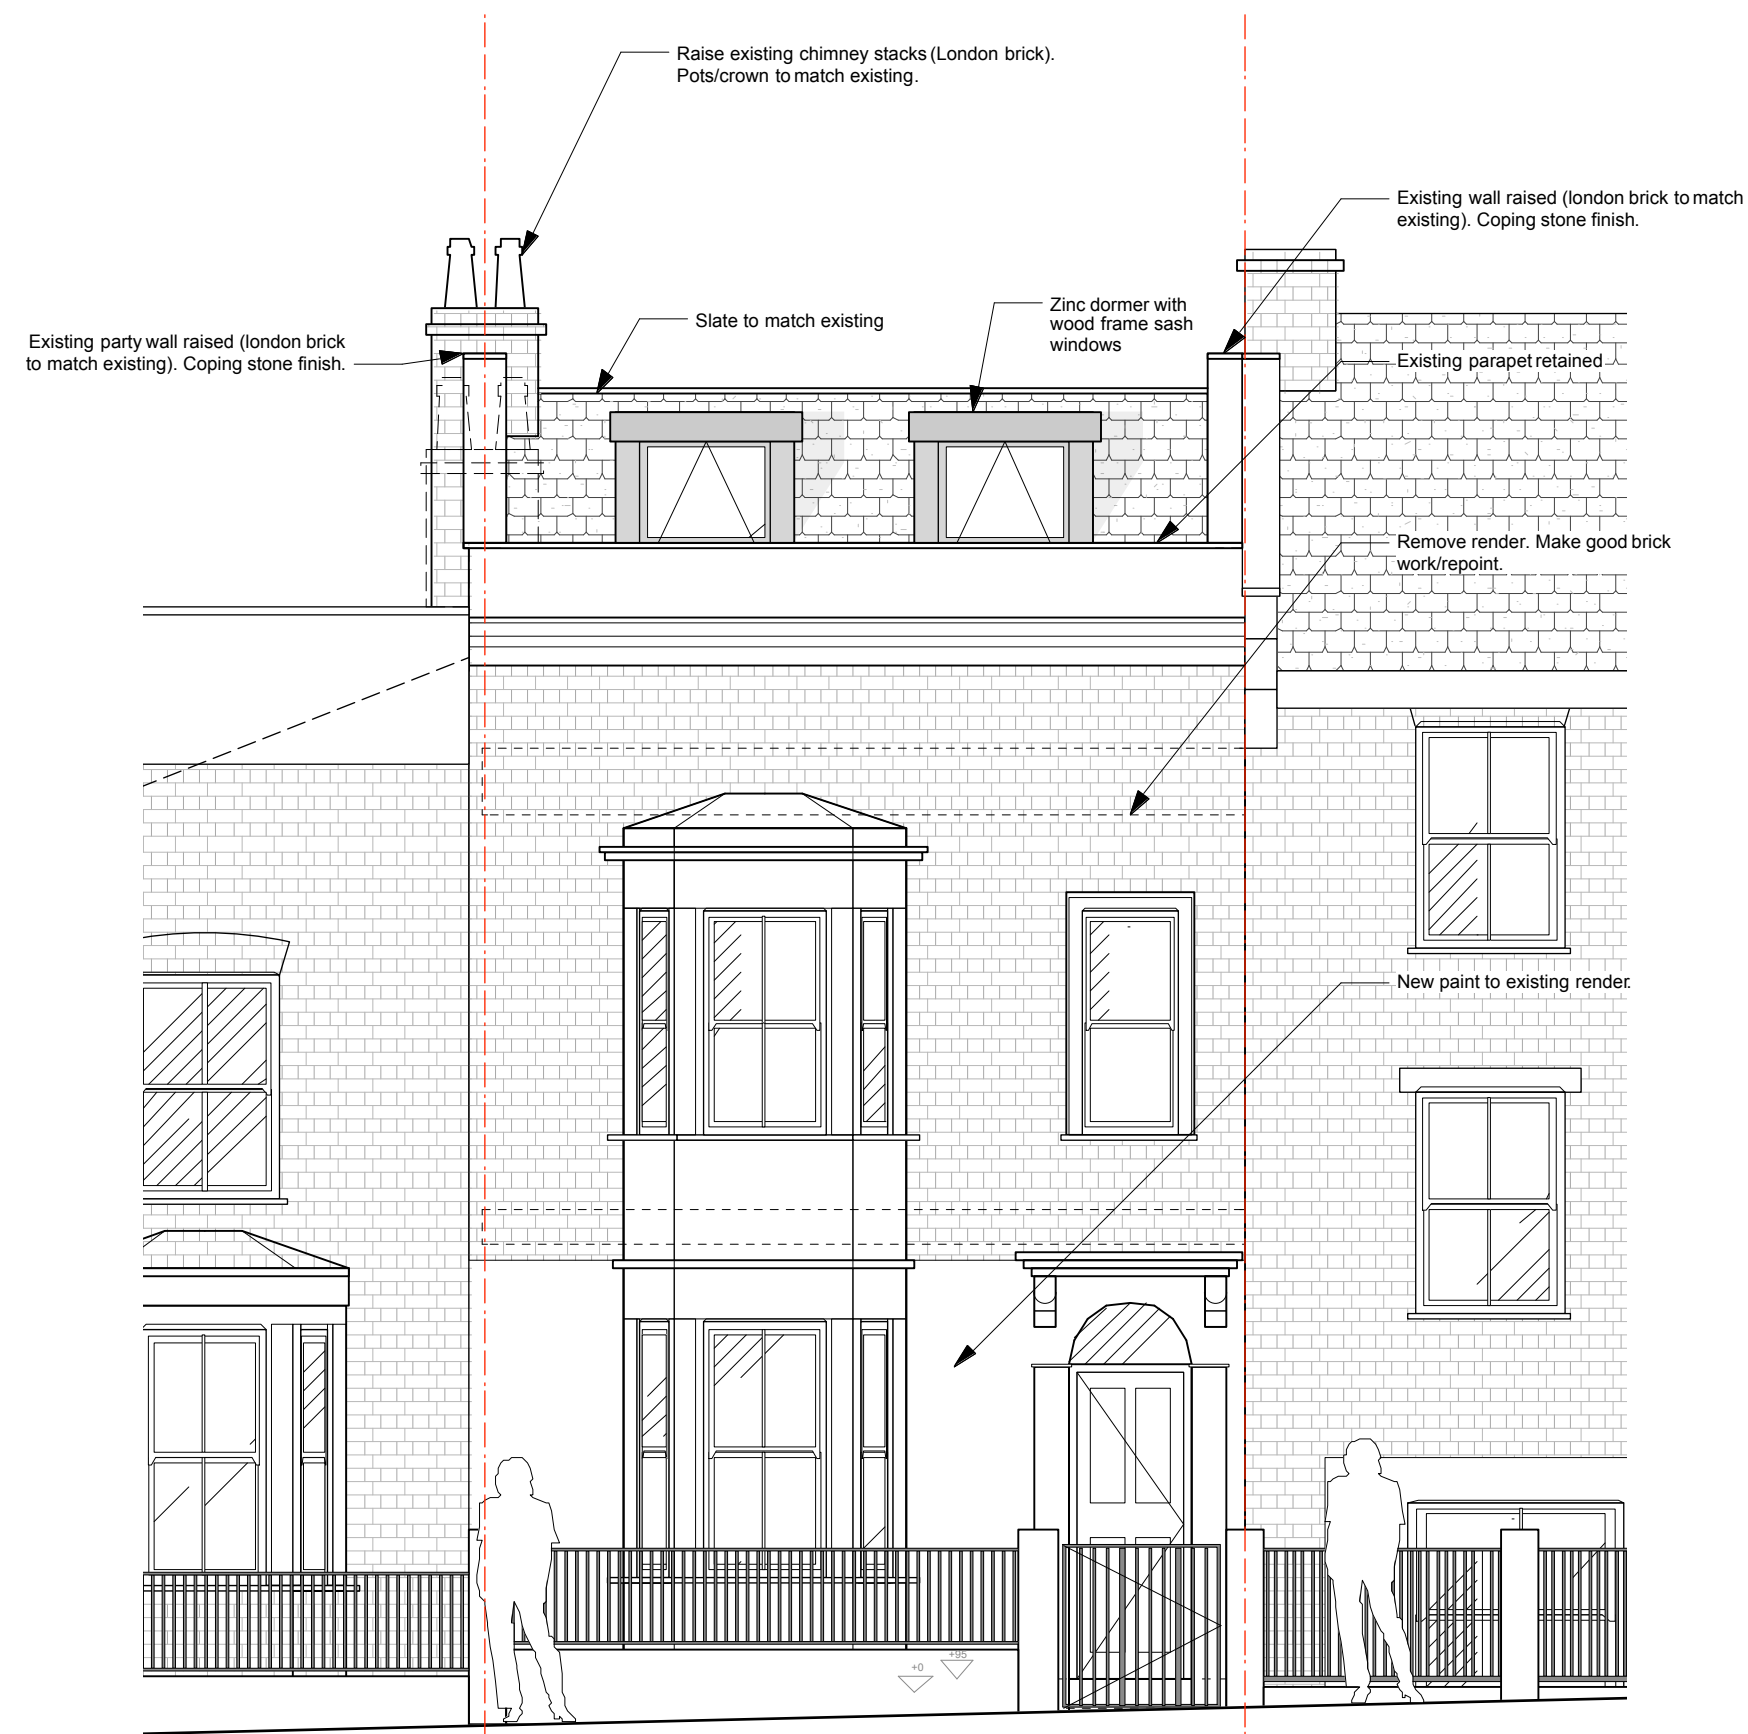

2. PROPOSED FRONT ELEVATION

NOTES:

amendments			
revision	date	detail	by
A	3.12.24	Recess rear mansard, reduce dormers.	MB

 

client

MR AND MRS ROUBAUD

project

27 SPENCER RISE

drawing title

EXISTING & PROPOSED  
FRONT ELEVATIONS

scale date

1:50 @A2 10.9.24

drawn by drawing no.

MB AR/03. A

This drawing remains the property of FIXATED LTD and should not be reproduced in part or whole without written permission. This drawing should not be scaled. The contractor is to verify all dimensions and conditions on site. If in doubt ask. Drawing Copyright reserved by FIXATED LTD. All dimensions in mm unless otherwise stated.

FIXATED LTD  
3 COSTA STREET  
LONDON SE15 4PE  
T.07776283120  
mikail@fixateddesign.co.uk

FIXATEDDESIGN