

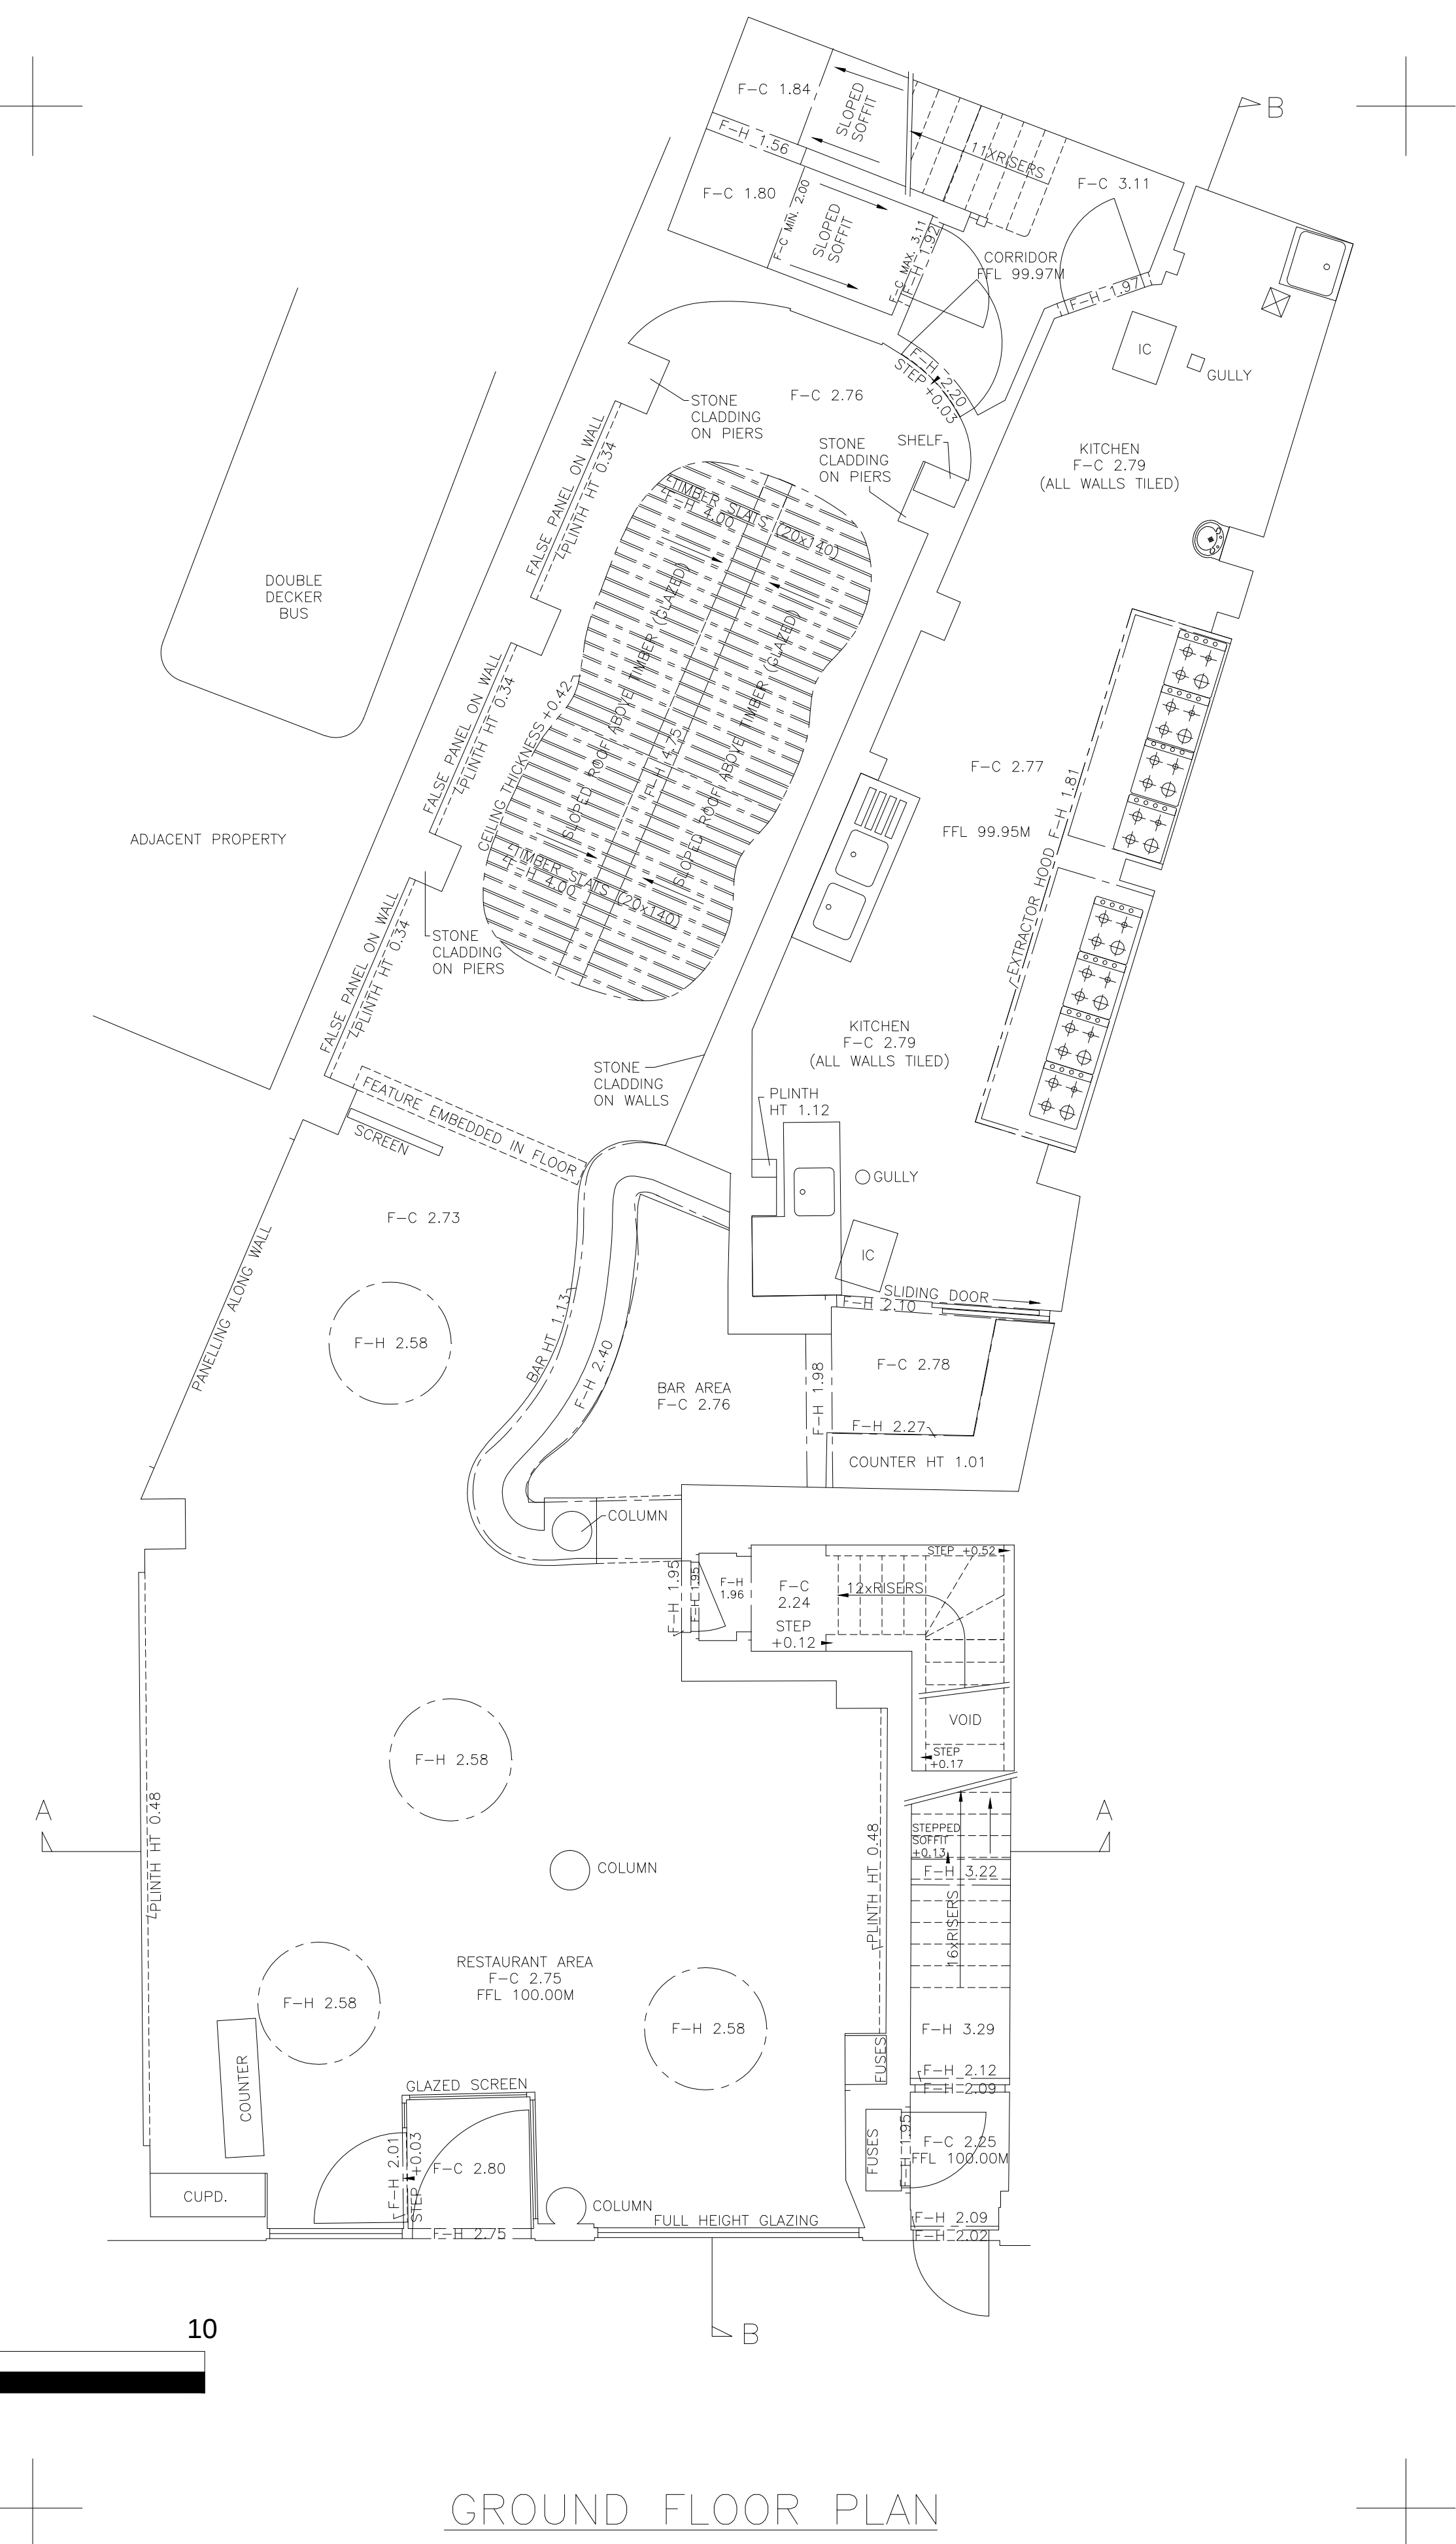


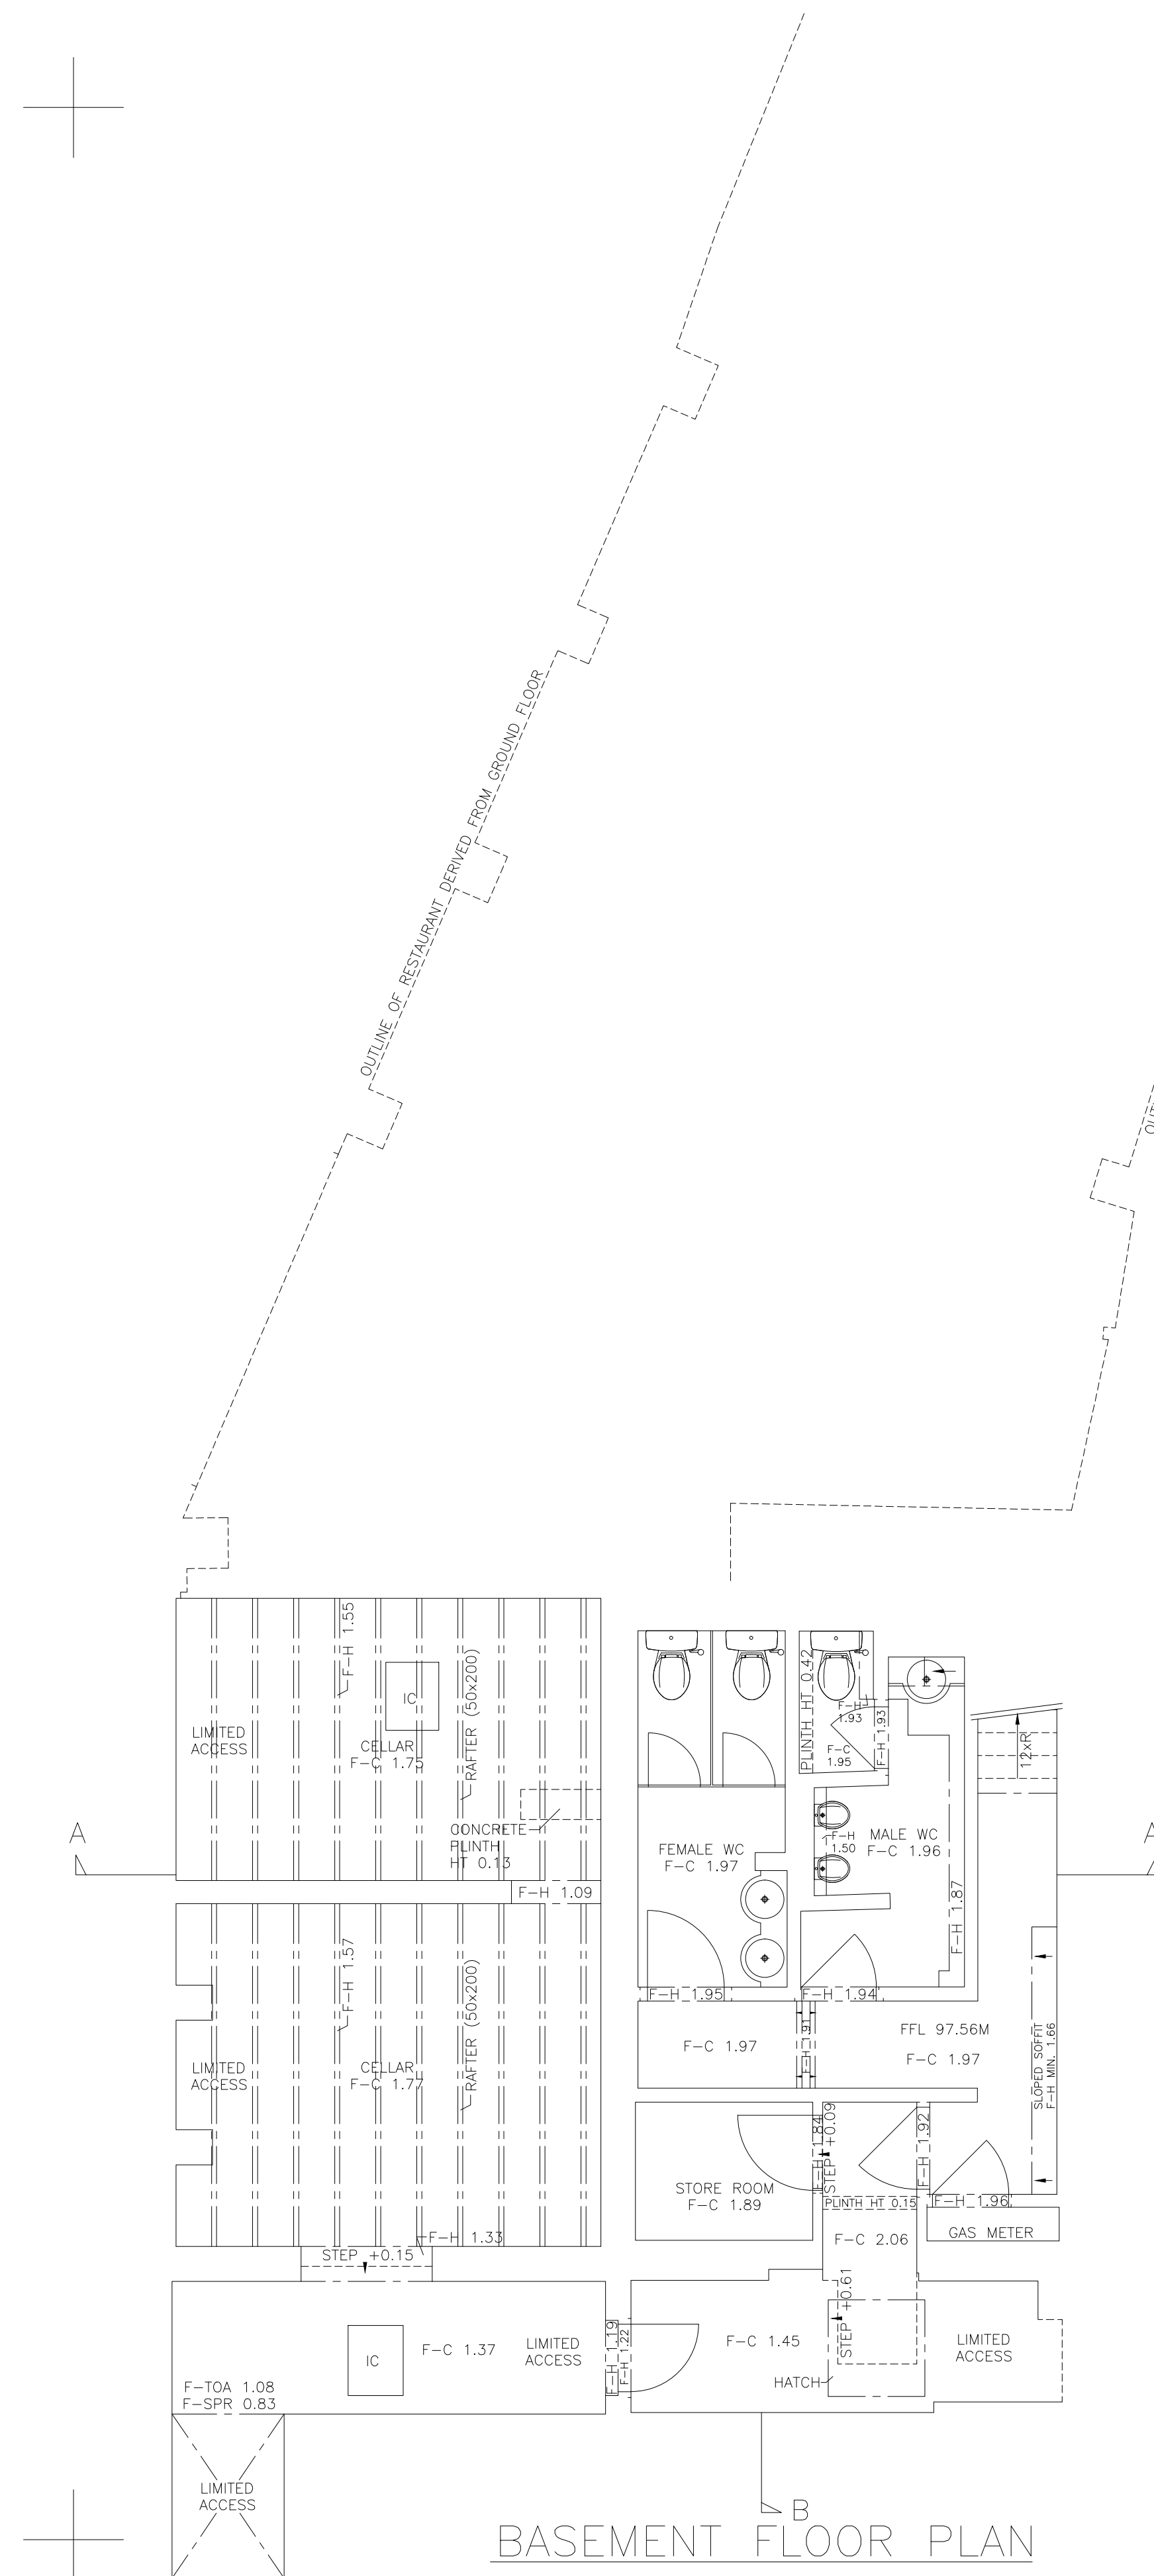

NOTES: -
GRID OF LOCAL ORIGIN.
LEVELS NOT RELATIVE TO OSBM
BASED ON GROUND FLOOR FFL AS SHOWN
VALUE 100.00M

FE	FLOOR TO CEILING
F-S	FLOOR TO SILL
S-H	SILL TO HEAD
F-H	FLOOR TO HEAD
F-SPR	FLOOR TO SPRING
F-TOA	FLOOR TO TOP OF ARCH
+0.00	CHANGE IN HEIGHT
FFL	FINISHED FLOOR LEVEL
→	DIRECTION OF INCLINE
DP	DOWN PIPE
V	VENT PIPE
G	GULLY
IC	INSPECTION CHAMBER

FOR ELEVATIONS SEE: MS-5565B
FOR SECTIONS SEE: MS-5565C

 


CONSULCO REAL ESTATE LTD
HENRY WOOD HOUSE
2 RIDING HOUSE STREET
LONDON
W1W 7FA


LOCATION	29-31 PARKWAY CAMDEN LONDON
----------	-----------------------------------

FLOOR PLANS

DRAWING NUMBER	SCALE	SIZE
MS-5565A SHEET 1 OF 2	1:50	A1
AUTHOR		DATE
JWT/MW/CDT/RD		JUNE 2018

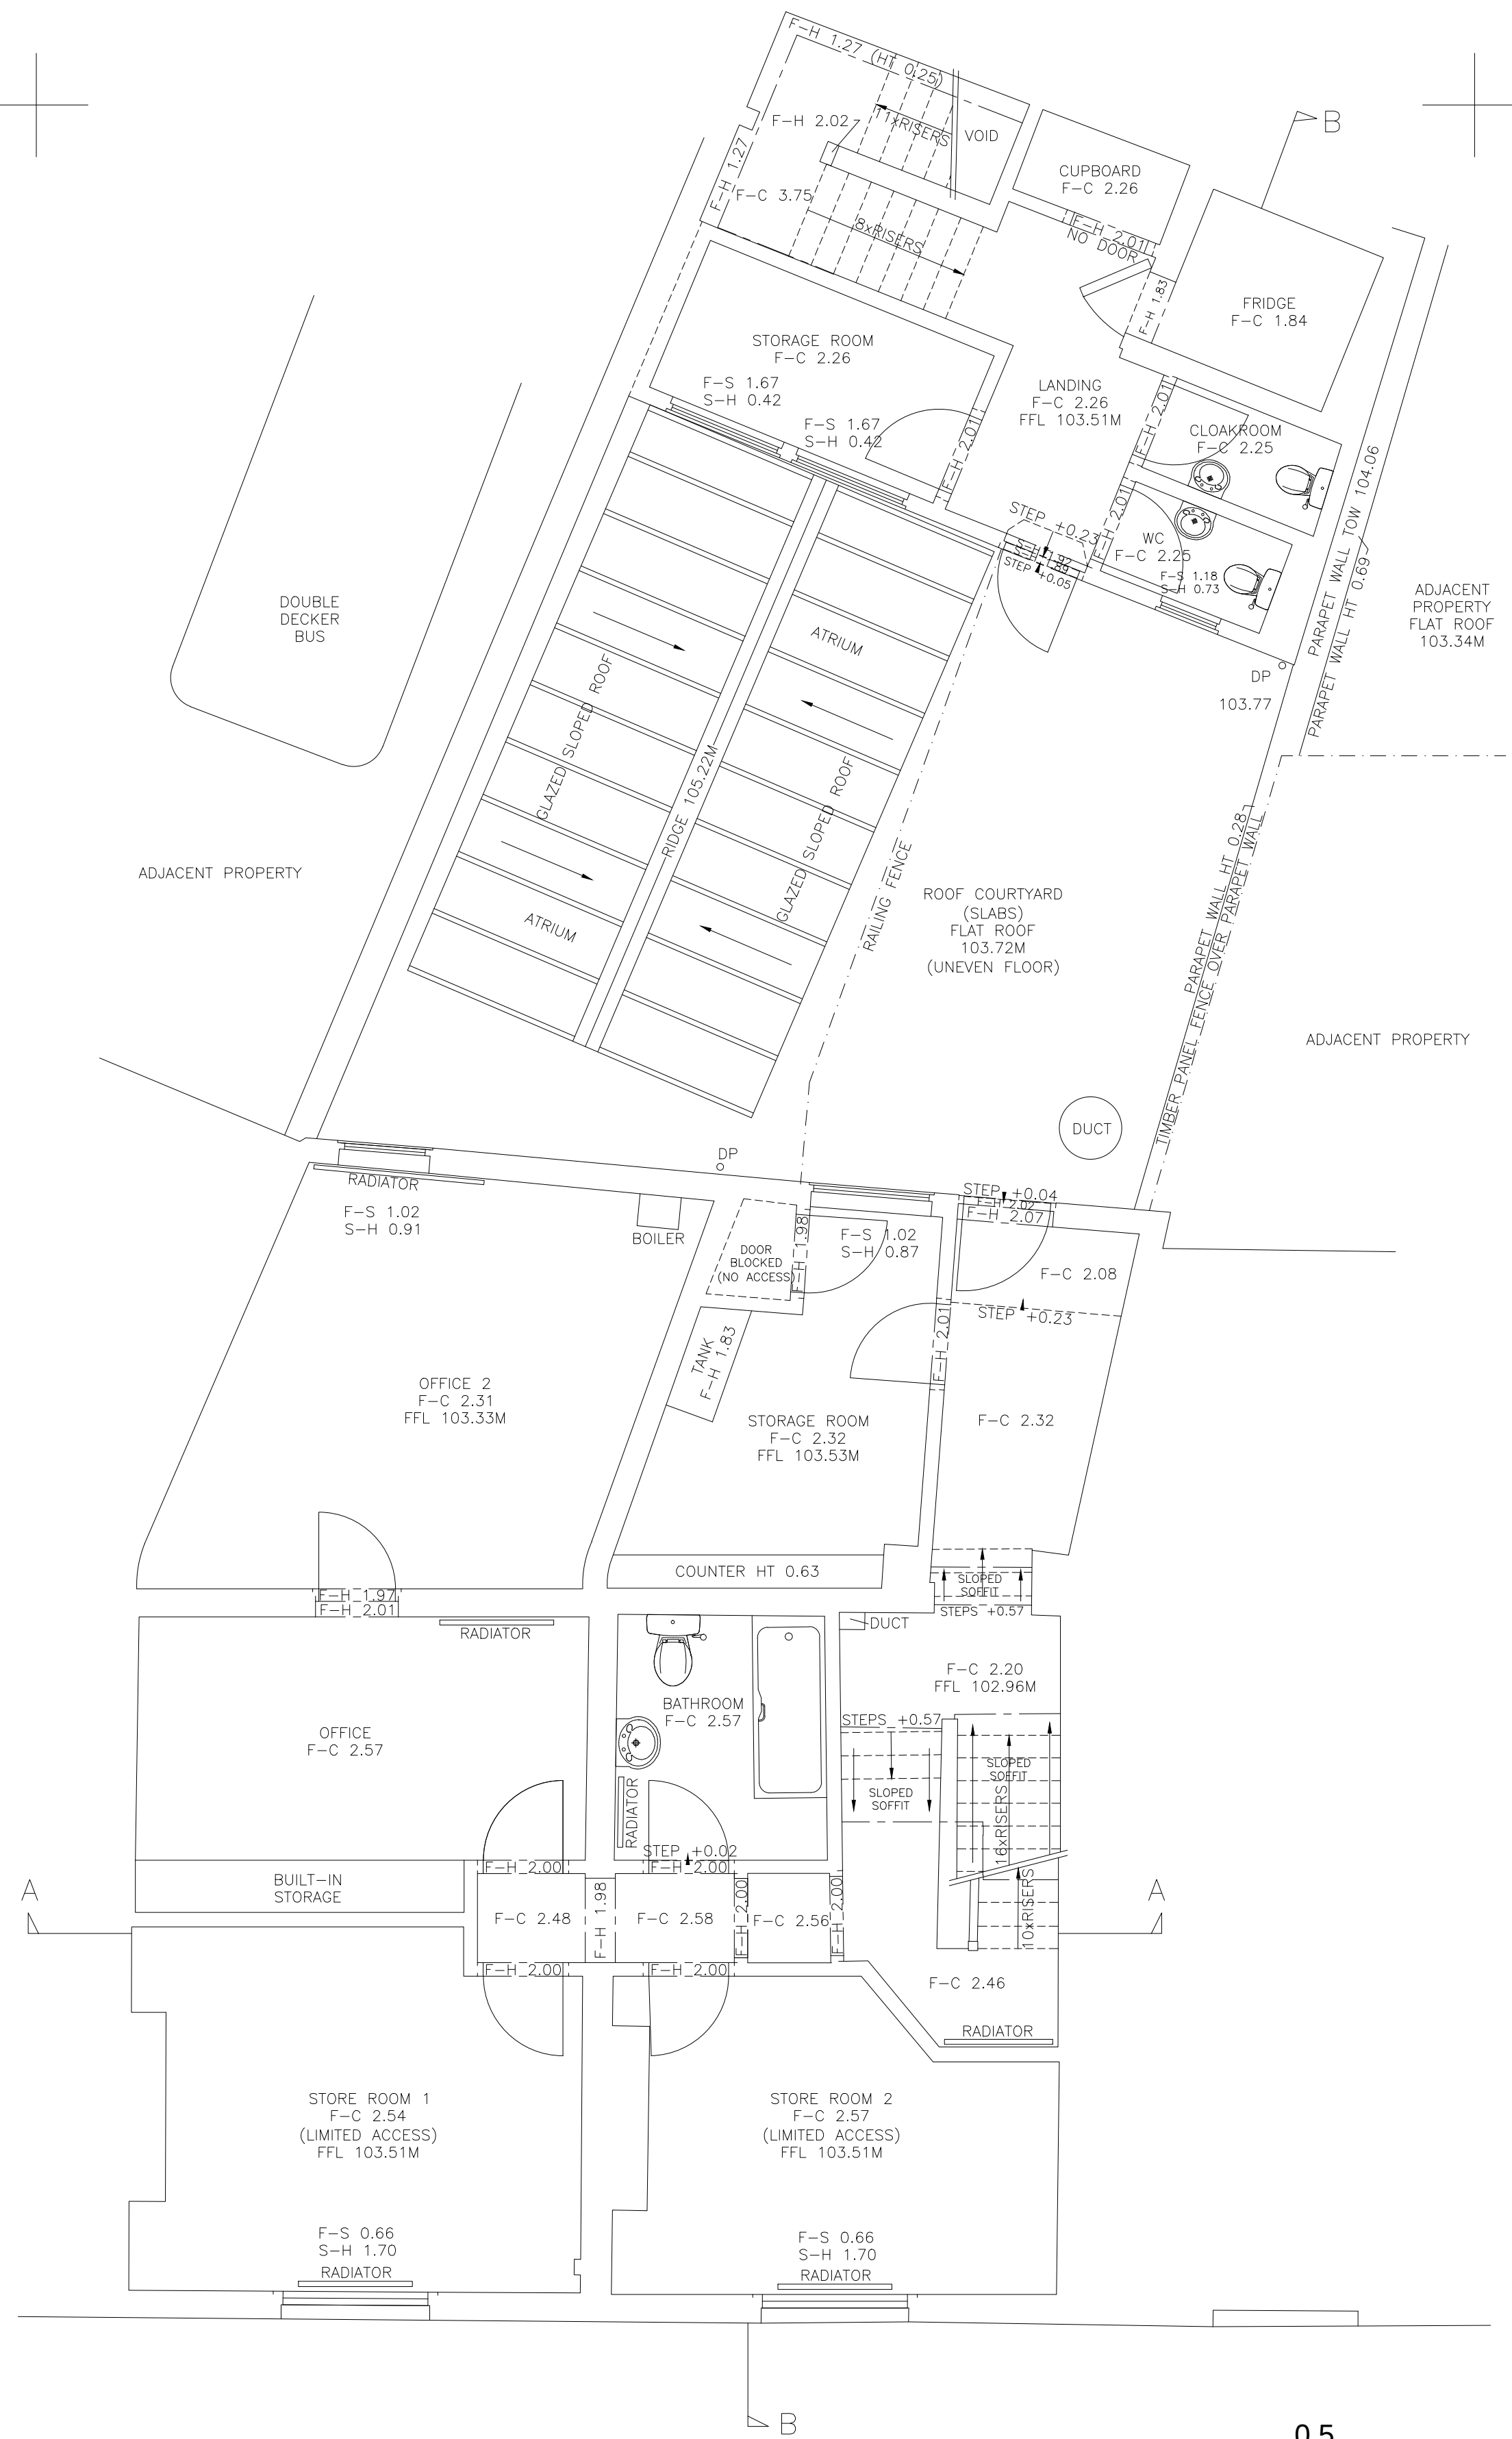

FIRST FLOOR PLAN

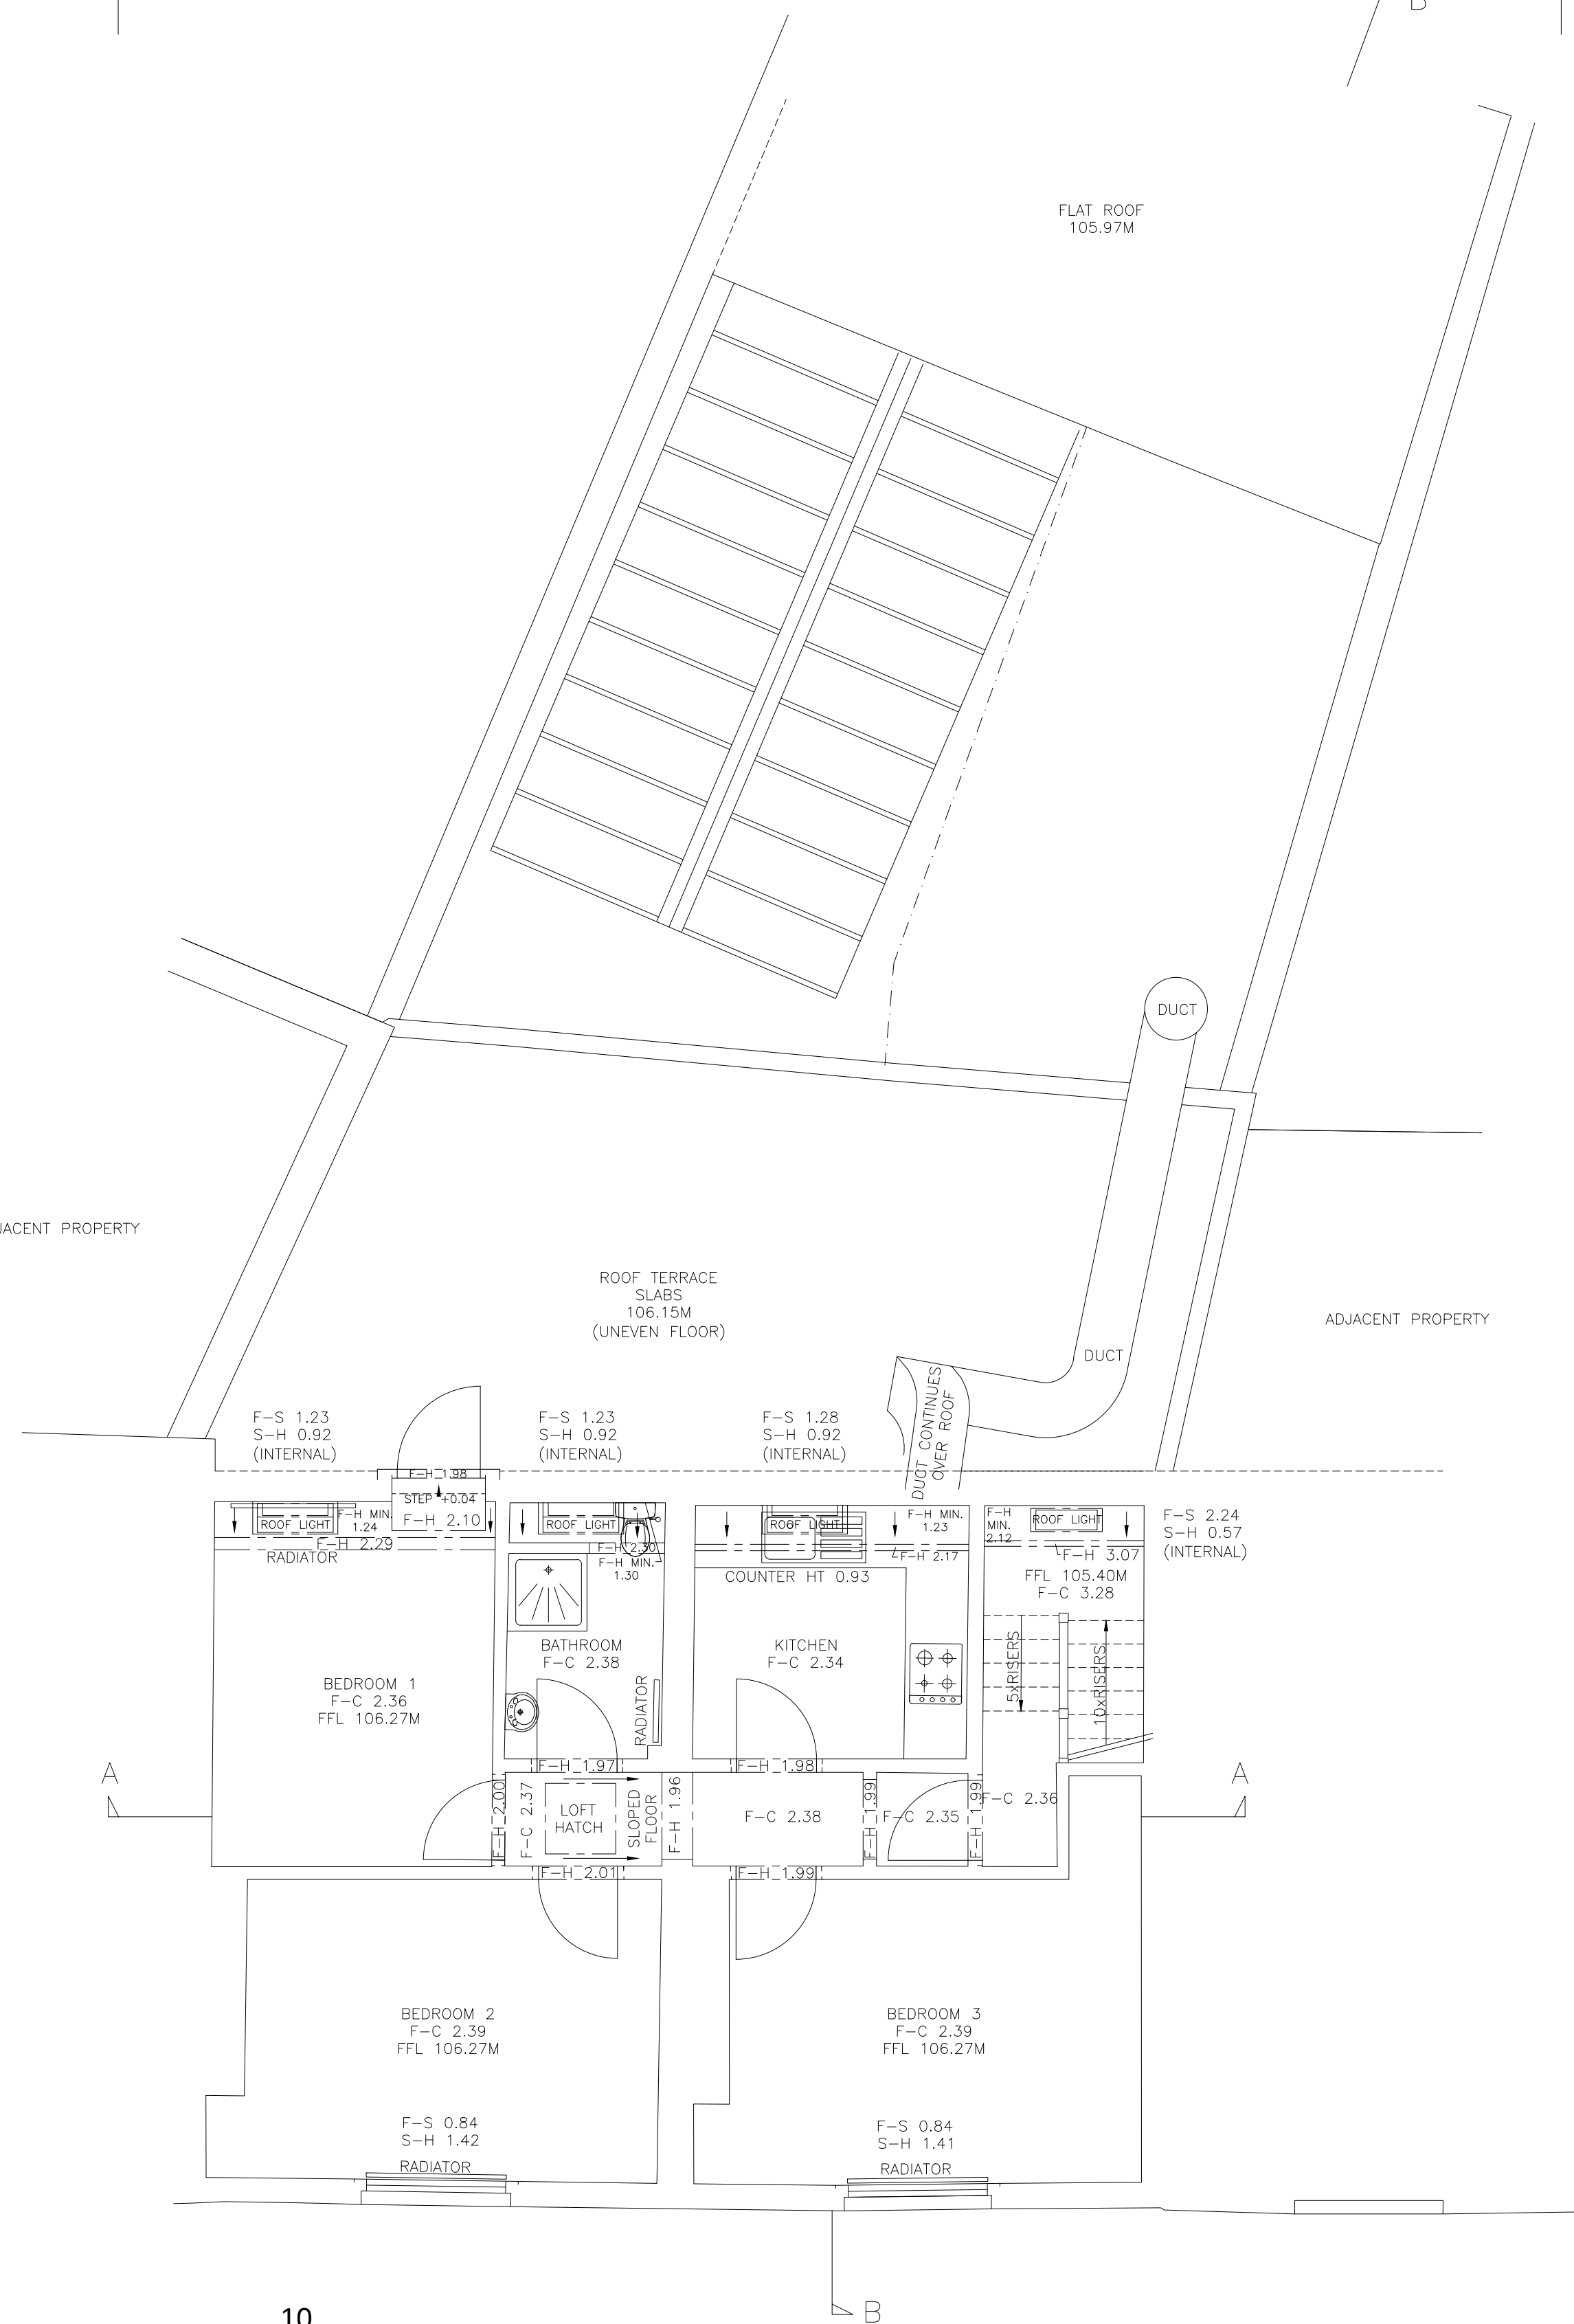

SECOND FLOOR PLAN

- NOTES: -
GRID OF LOCAL ORIGIN.
LEVELS NOT RELATIVE TO OSGM
BASED ON GROUND FLOOR FFL AS SHOWN
VALUE 100.50M
- KEY: -
F-C FLOOR TO CEILING
F-S FLOOR TO SILL
S-H SILL TO HEAD
F-H FLOOR TO HEAD
F-SPR FLOOR TO SPRING
F-TOA FLOOR TO TOP OF ARCH
+0.00 CHANGE IN HEIGHT
FFL FINISHED FLOOR LEVEL
DIRECTION OF INCLINE
DP DOWN PIPE
VP VENT PIPE
G GULLY
IC INSPECTION CHAMBER

FOR ELEVATIONS SEE: MS-5565B
FOR SECTIONS SEE: MS-5565C

Brandon Surveys
BURLINGTON HOUSE
369 WELLINGBOROUGH ROAD
NORTHAMPTON
NN1 4BU
TEL : 01604 602287

THE BRITISH
ASSESSMENT
BUREAU
ISO9001

THE SURVEY
ASSOCIATION
MEMBER


NORTH ARROW GRAPHICALLY ORIENTATED

CLIENT
CONSULDO REAL ESTATE LTD
HENRY WOOD HOUSE
2 RIDING HOUSE STREET
LONDON
W1W 7FA

LOCATION
29-31 PARKWAY
CAMDEN
LONDON


TITLE
FLOOR PLANS

DRAWING NUMBER MS-5565A SHEET 2 OF 2	SCALE 1:50	SIZE A1
AUTHOR JMT/NH/CDT/RD		DATE JUNE 2018

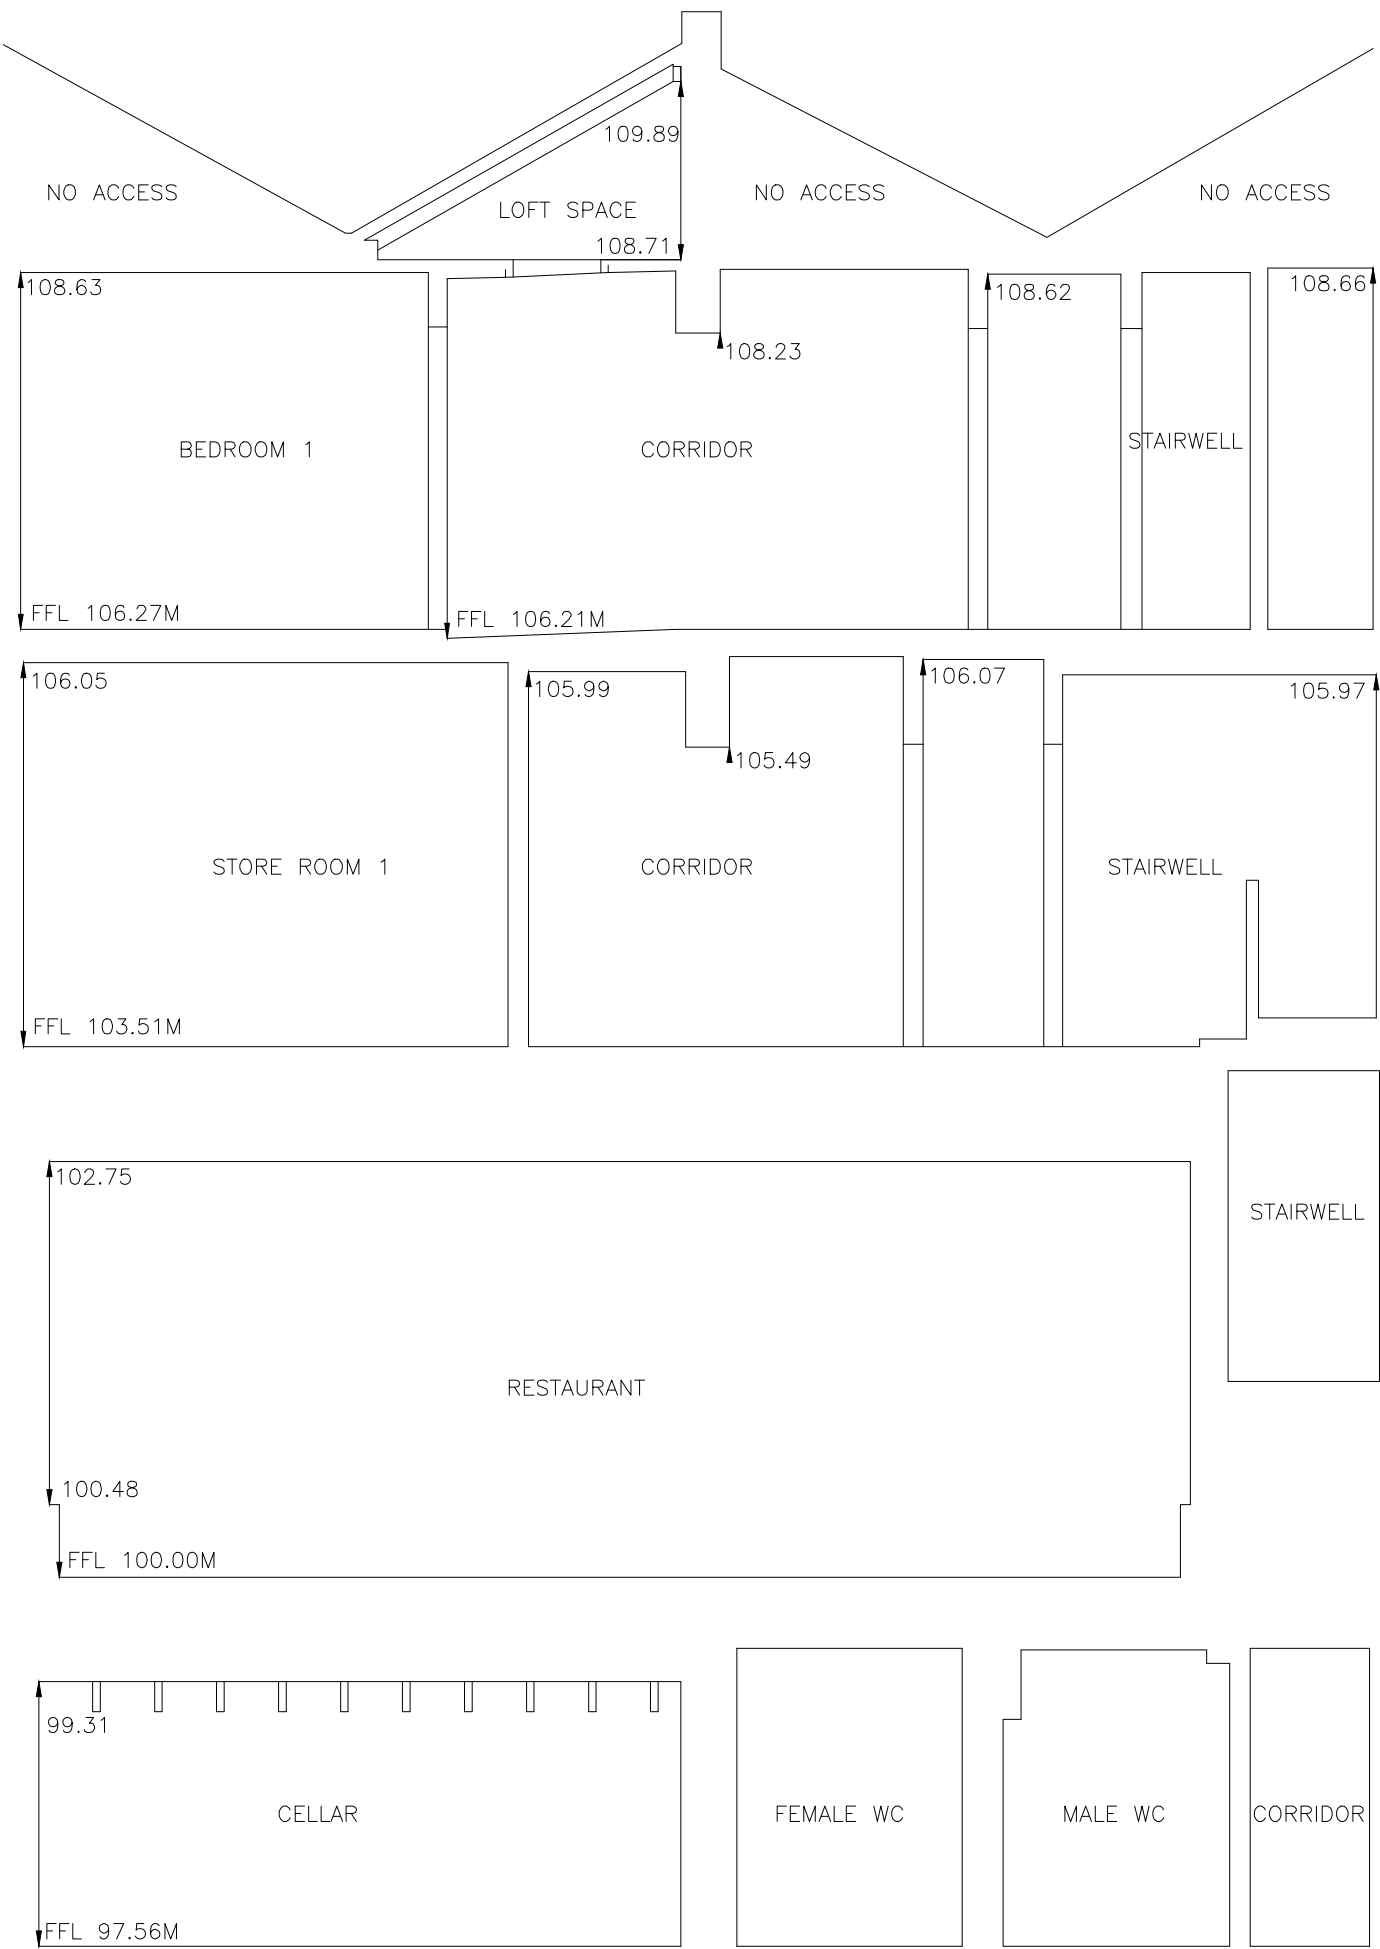

DATUM LEVEL 97.00M

SECTION A — A

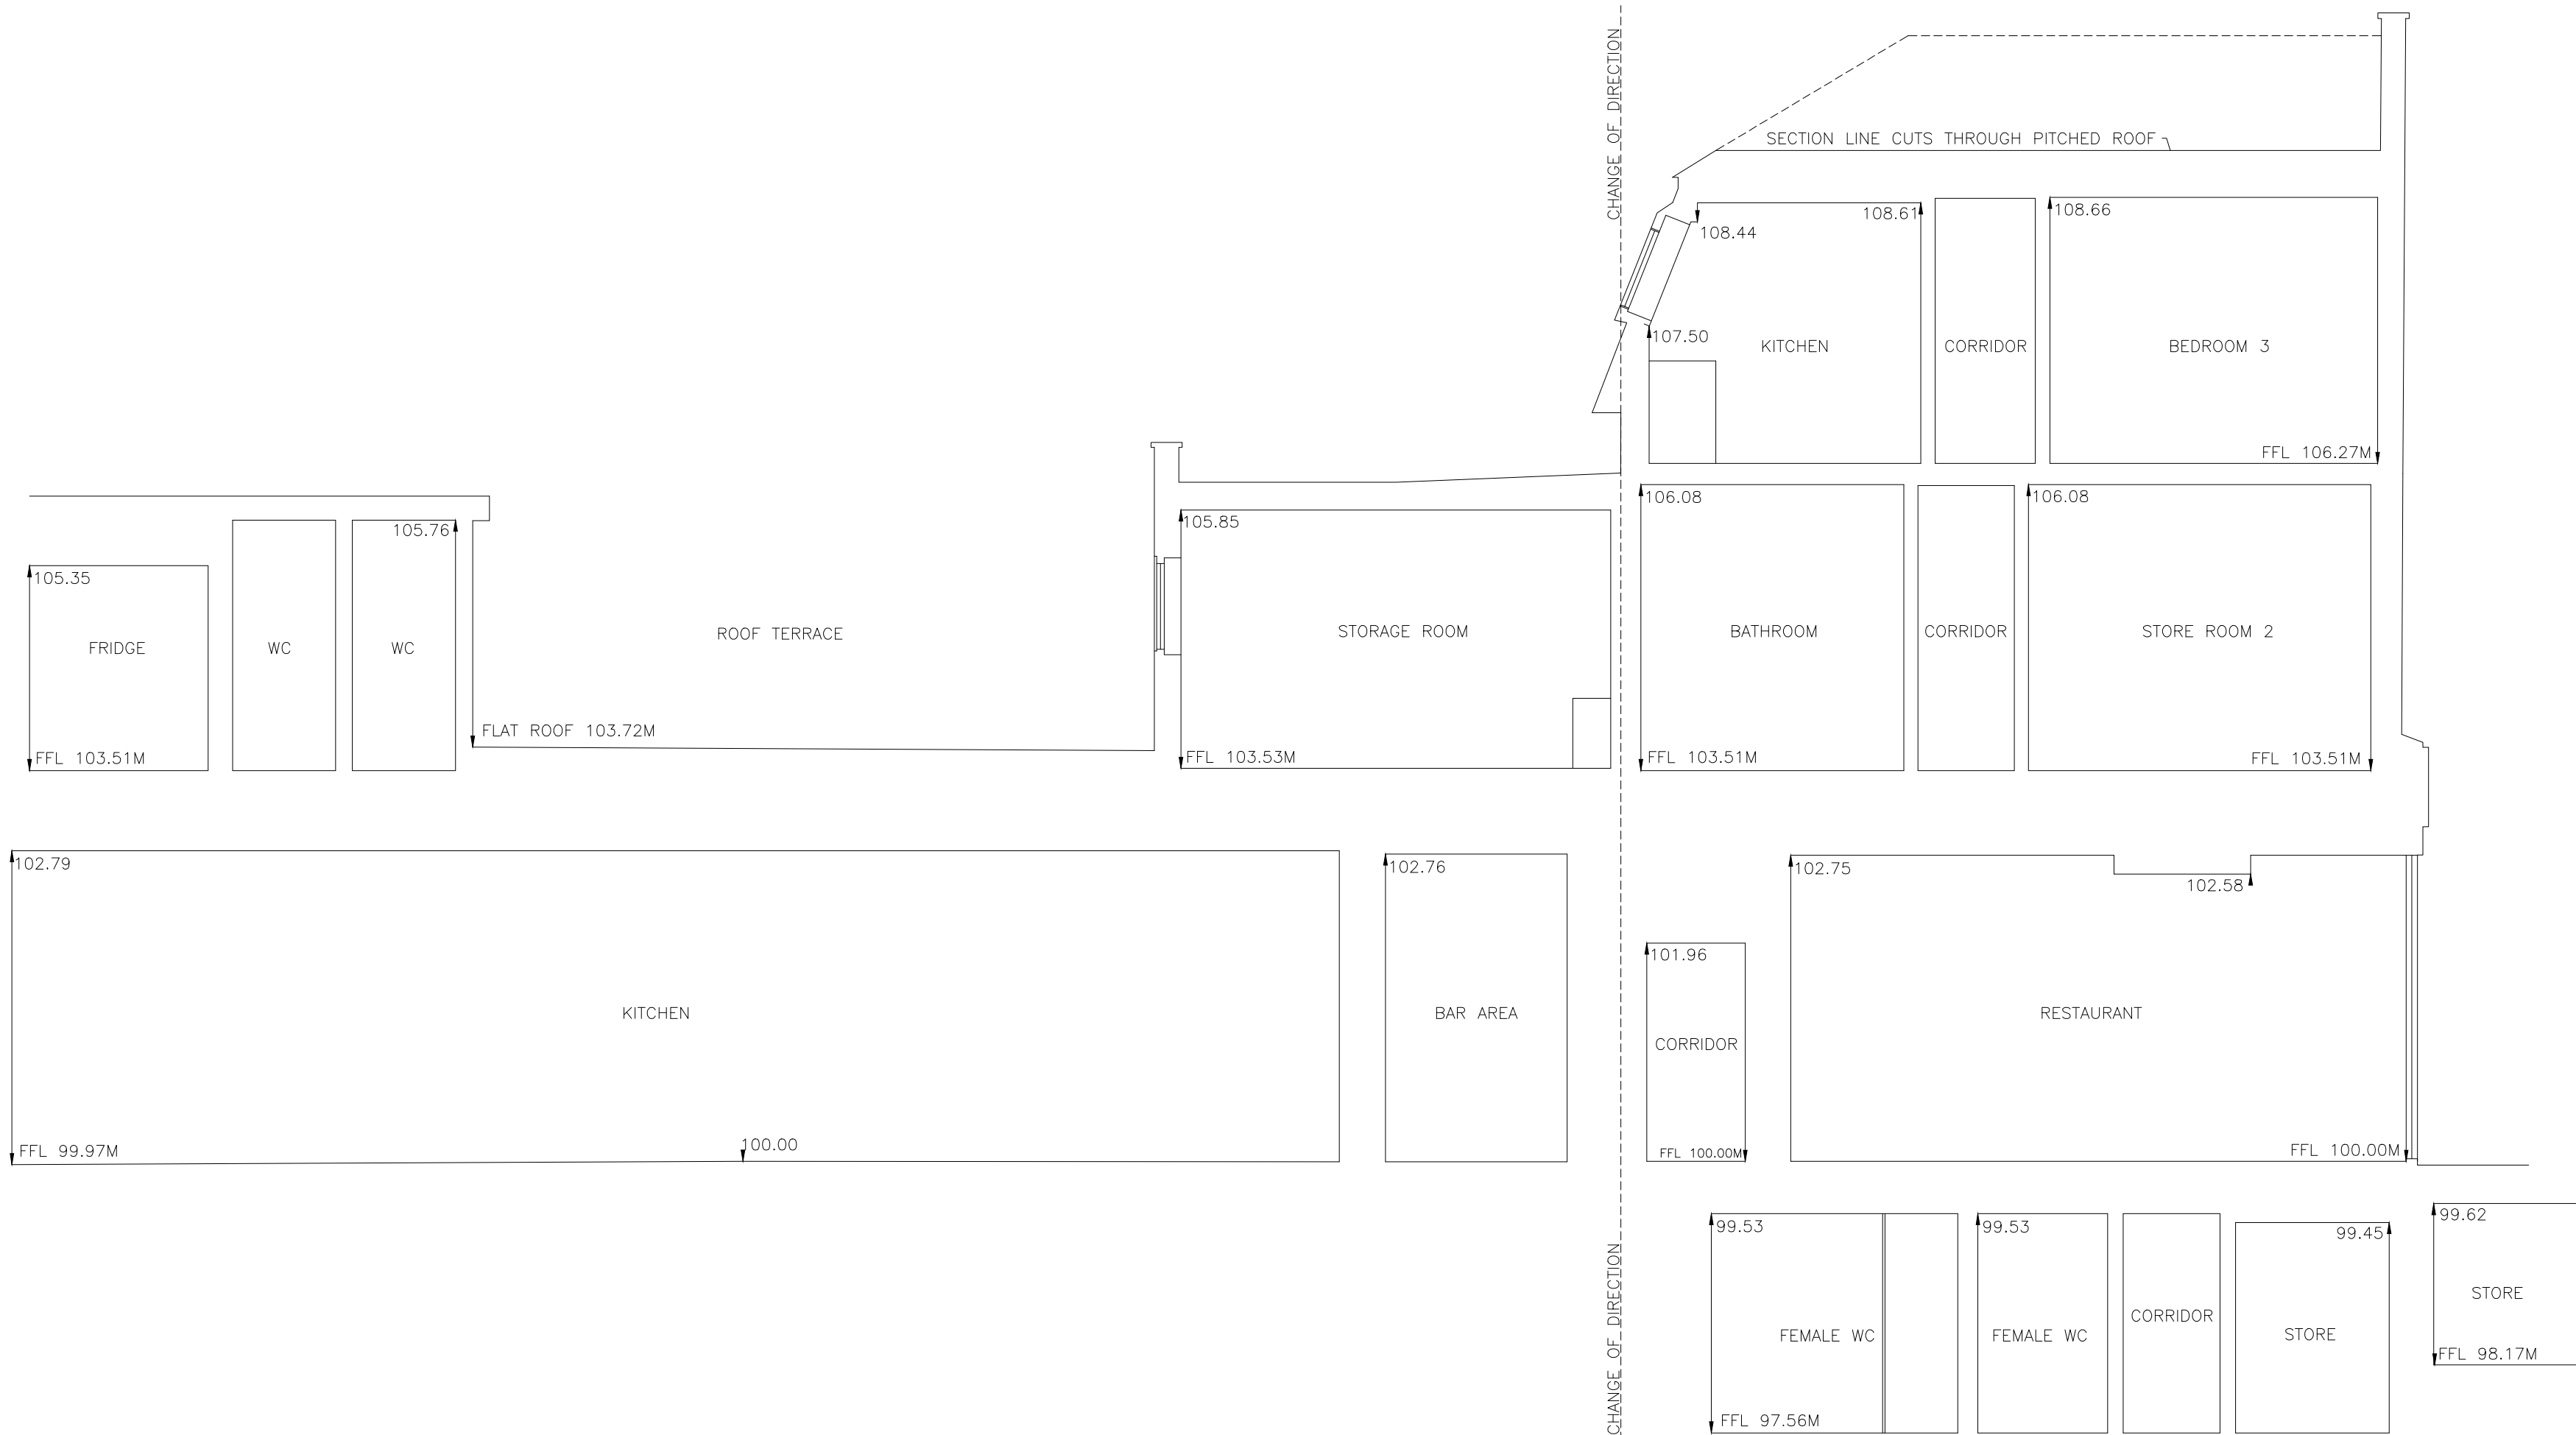

DATUM LEVEL 97.00M

DEVELOPED SECTION B — B



NOTES: -
GRID OF LOCAL ORIGIN.
LEVELS NOT RELATIVE TO OSGM
BASED ON GROUND FLOOR FFL AS SHOWN
VALUE 100.00M

KEY: -
F-C FLOOR TO CEILING
F-S FLOOR TO SILL
S-H SILL TO HEAD
F-H FLOOR TO HEAD
F-SPR FLOOR TO SPRING
F-TOA FLOOR TO TOP OF ARCH
+0.00 CHANGE IN HEIGHT
FFL FINISHED FLOOR LEVEL
DIRECTION OF INCLINE
DP DOWN PIPE
VP VENT PIPE
G GULLY
IC INSPECTION CHAMBER

FOR FLOOR PLANS SEE: MS-5565A
FOR ELEVATIONS SEE: MS-5565B




CLIENT			CONSULCO REAL ESTATE LTD HENRY WOOD HOUSE 2 RIDING HOUSE STREET LONDON W1W 7FA		
LOCATION			29-31 PARKWAY CAMDEN LONDON		
TITLE			SECTIONS		
DRAWING NUMBER	SCALE	SIZE			
MS-5565C	1:50	A1			
AUTHOR		DATE			
JMT		JUNE 2018			

NOTES: - GRID OF LOCAL ORIGIN.
LEVELS NOT RELATIVE TO OSEW
BASED ON GROUND FLOOR FFL AS SHOWN
VALUE 100.00M



DATUM LEVEL 97.00M

NORTH WEST ELEVATION (FRONT)

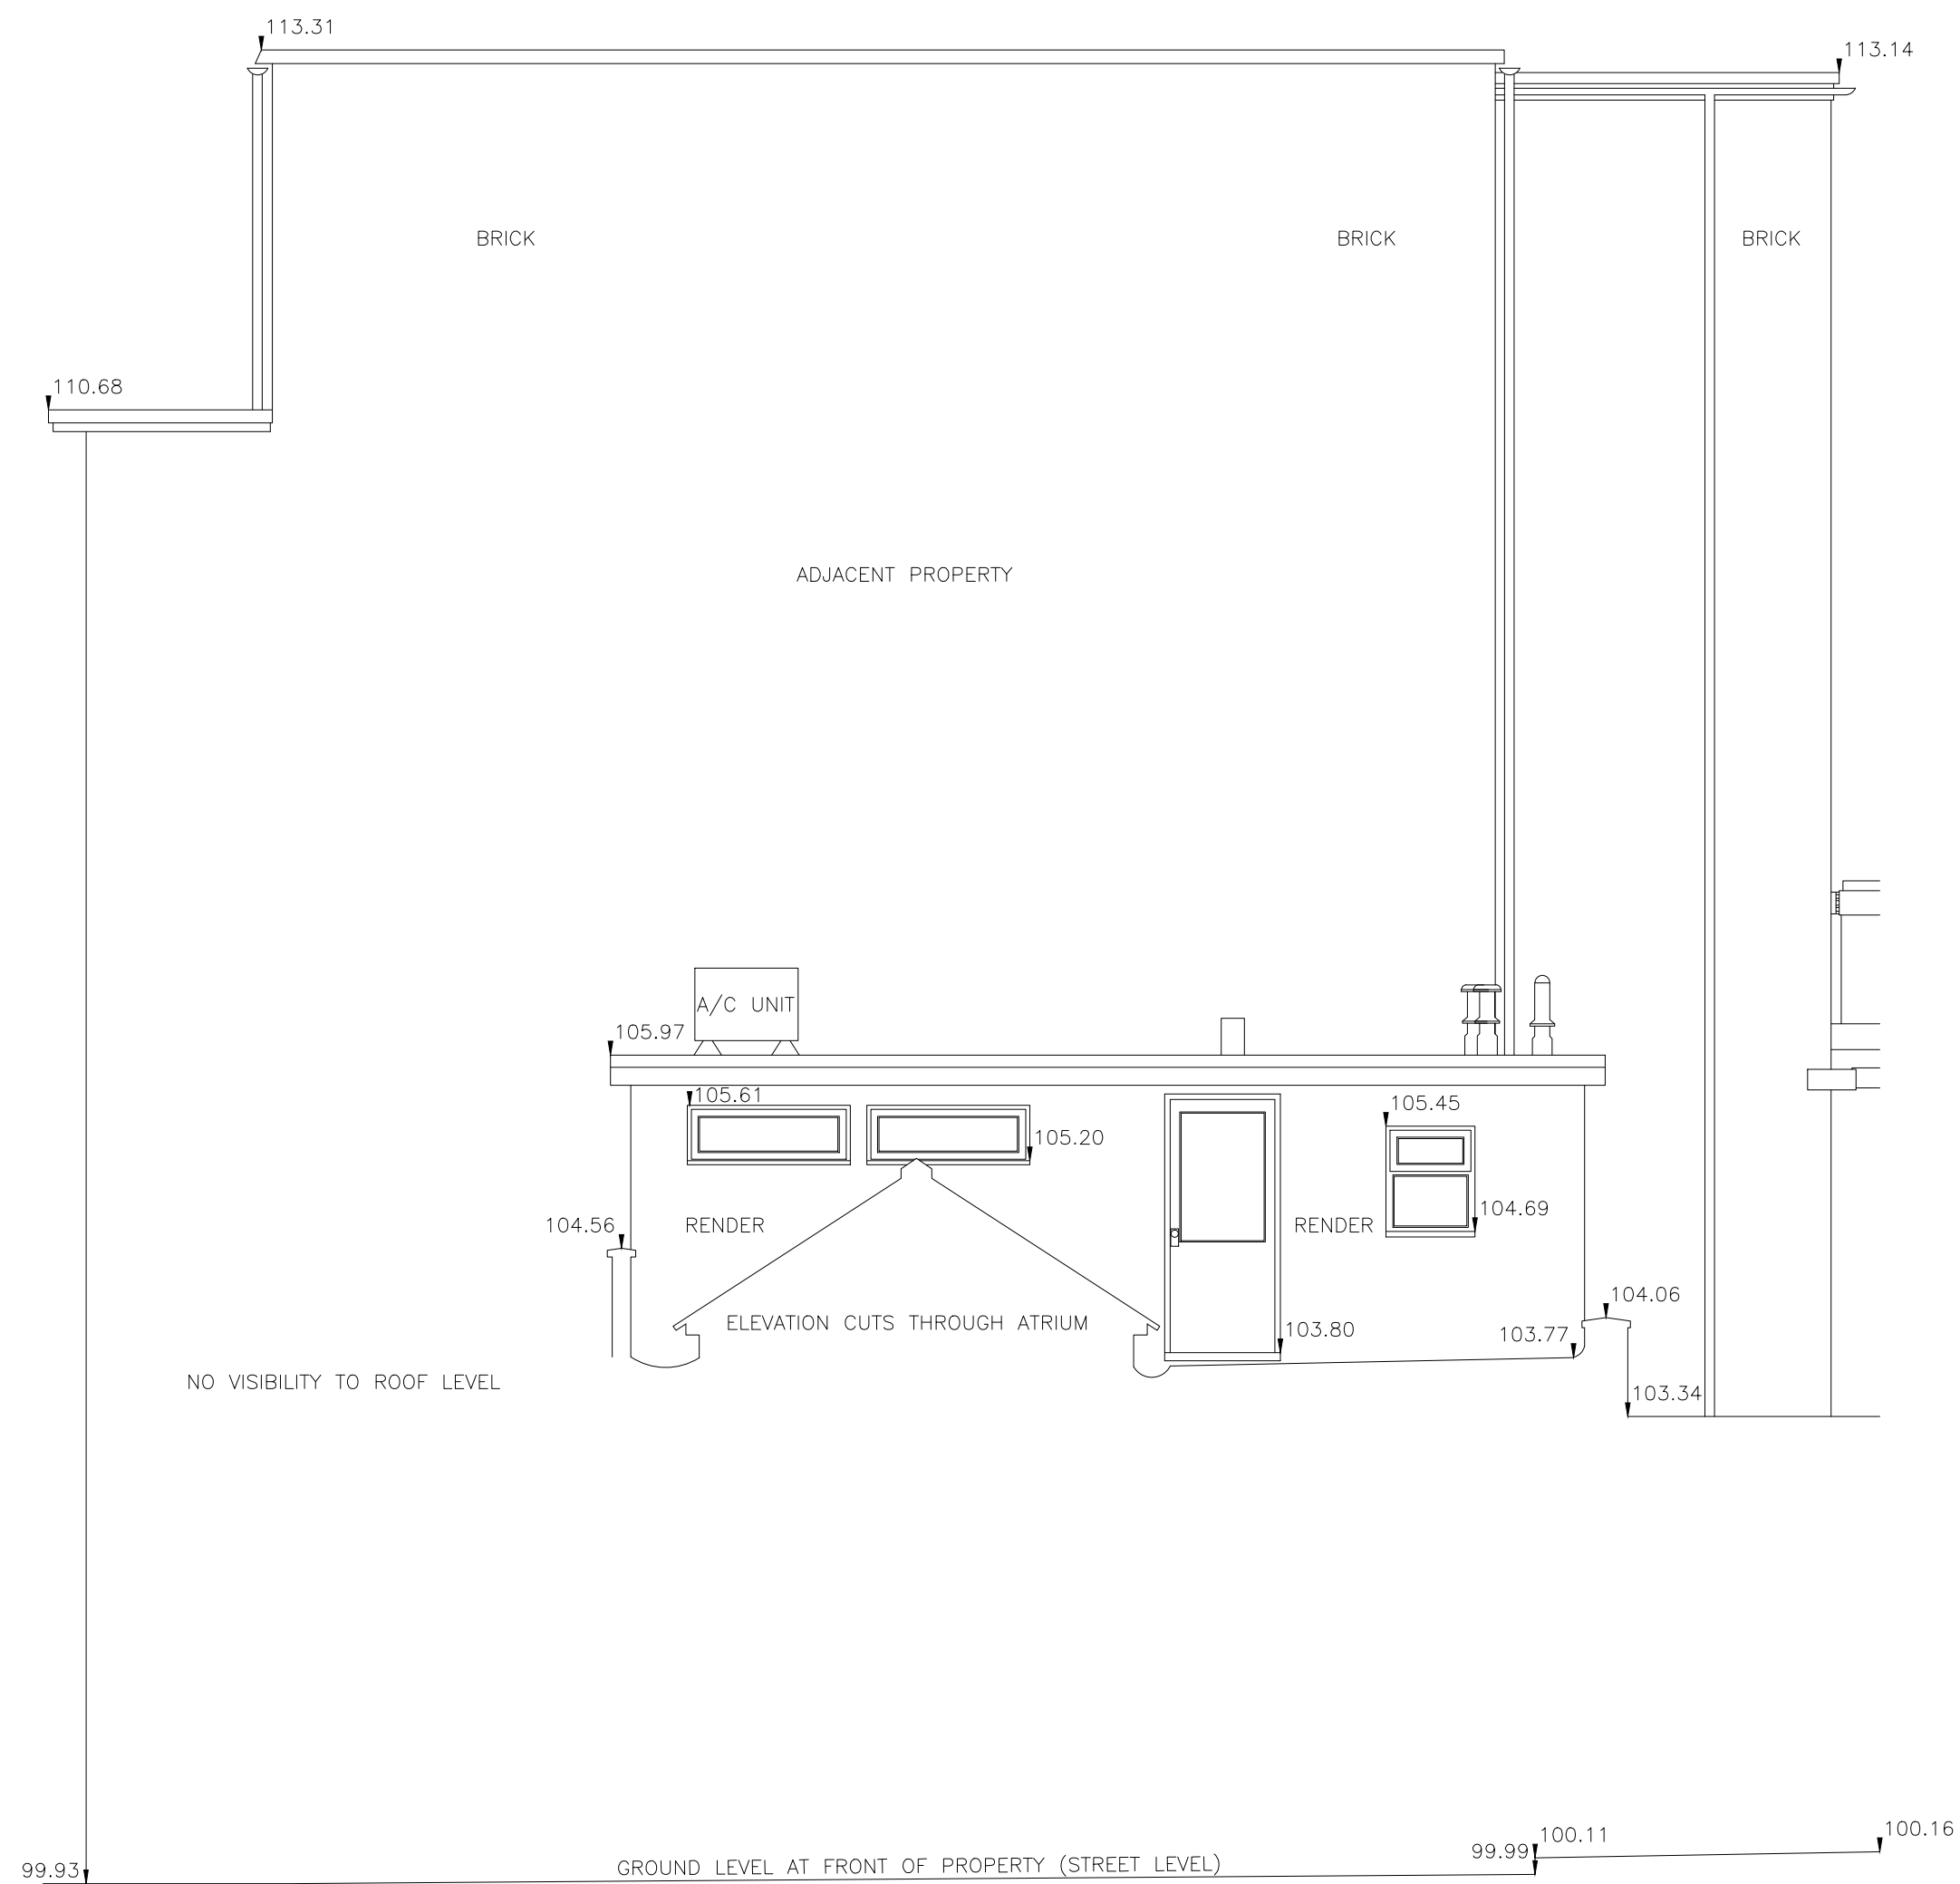

DATUM LEVEL 97.00M

NORTH ELEVATION (ROOF COURTYARD)



FOR FLOOR PLANS SEE: MS-5565A
FOR SECTIONS SEE: MS-5565C




CLIENT
CONSULCO REAL ESTATE LTD
HENRY WOOD HOUSE
2 RIDING HOUSE STREET
LONDON
W1W 7FA

LOCATION
29-31 PARKWAY
CAMDEN
LONDON

TITLE
ELEVATIONS

DRAWING NUMBER MS-5565B SHEET 1 OF 2	SCALE 1:50	SIZE A1
AUTHOR CDT	DATE JUNE 2018	

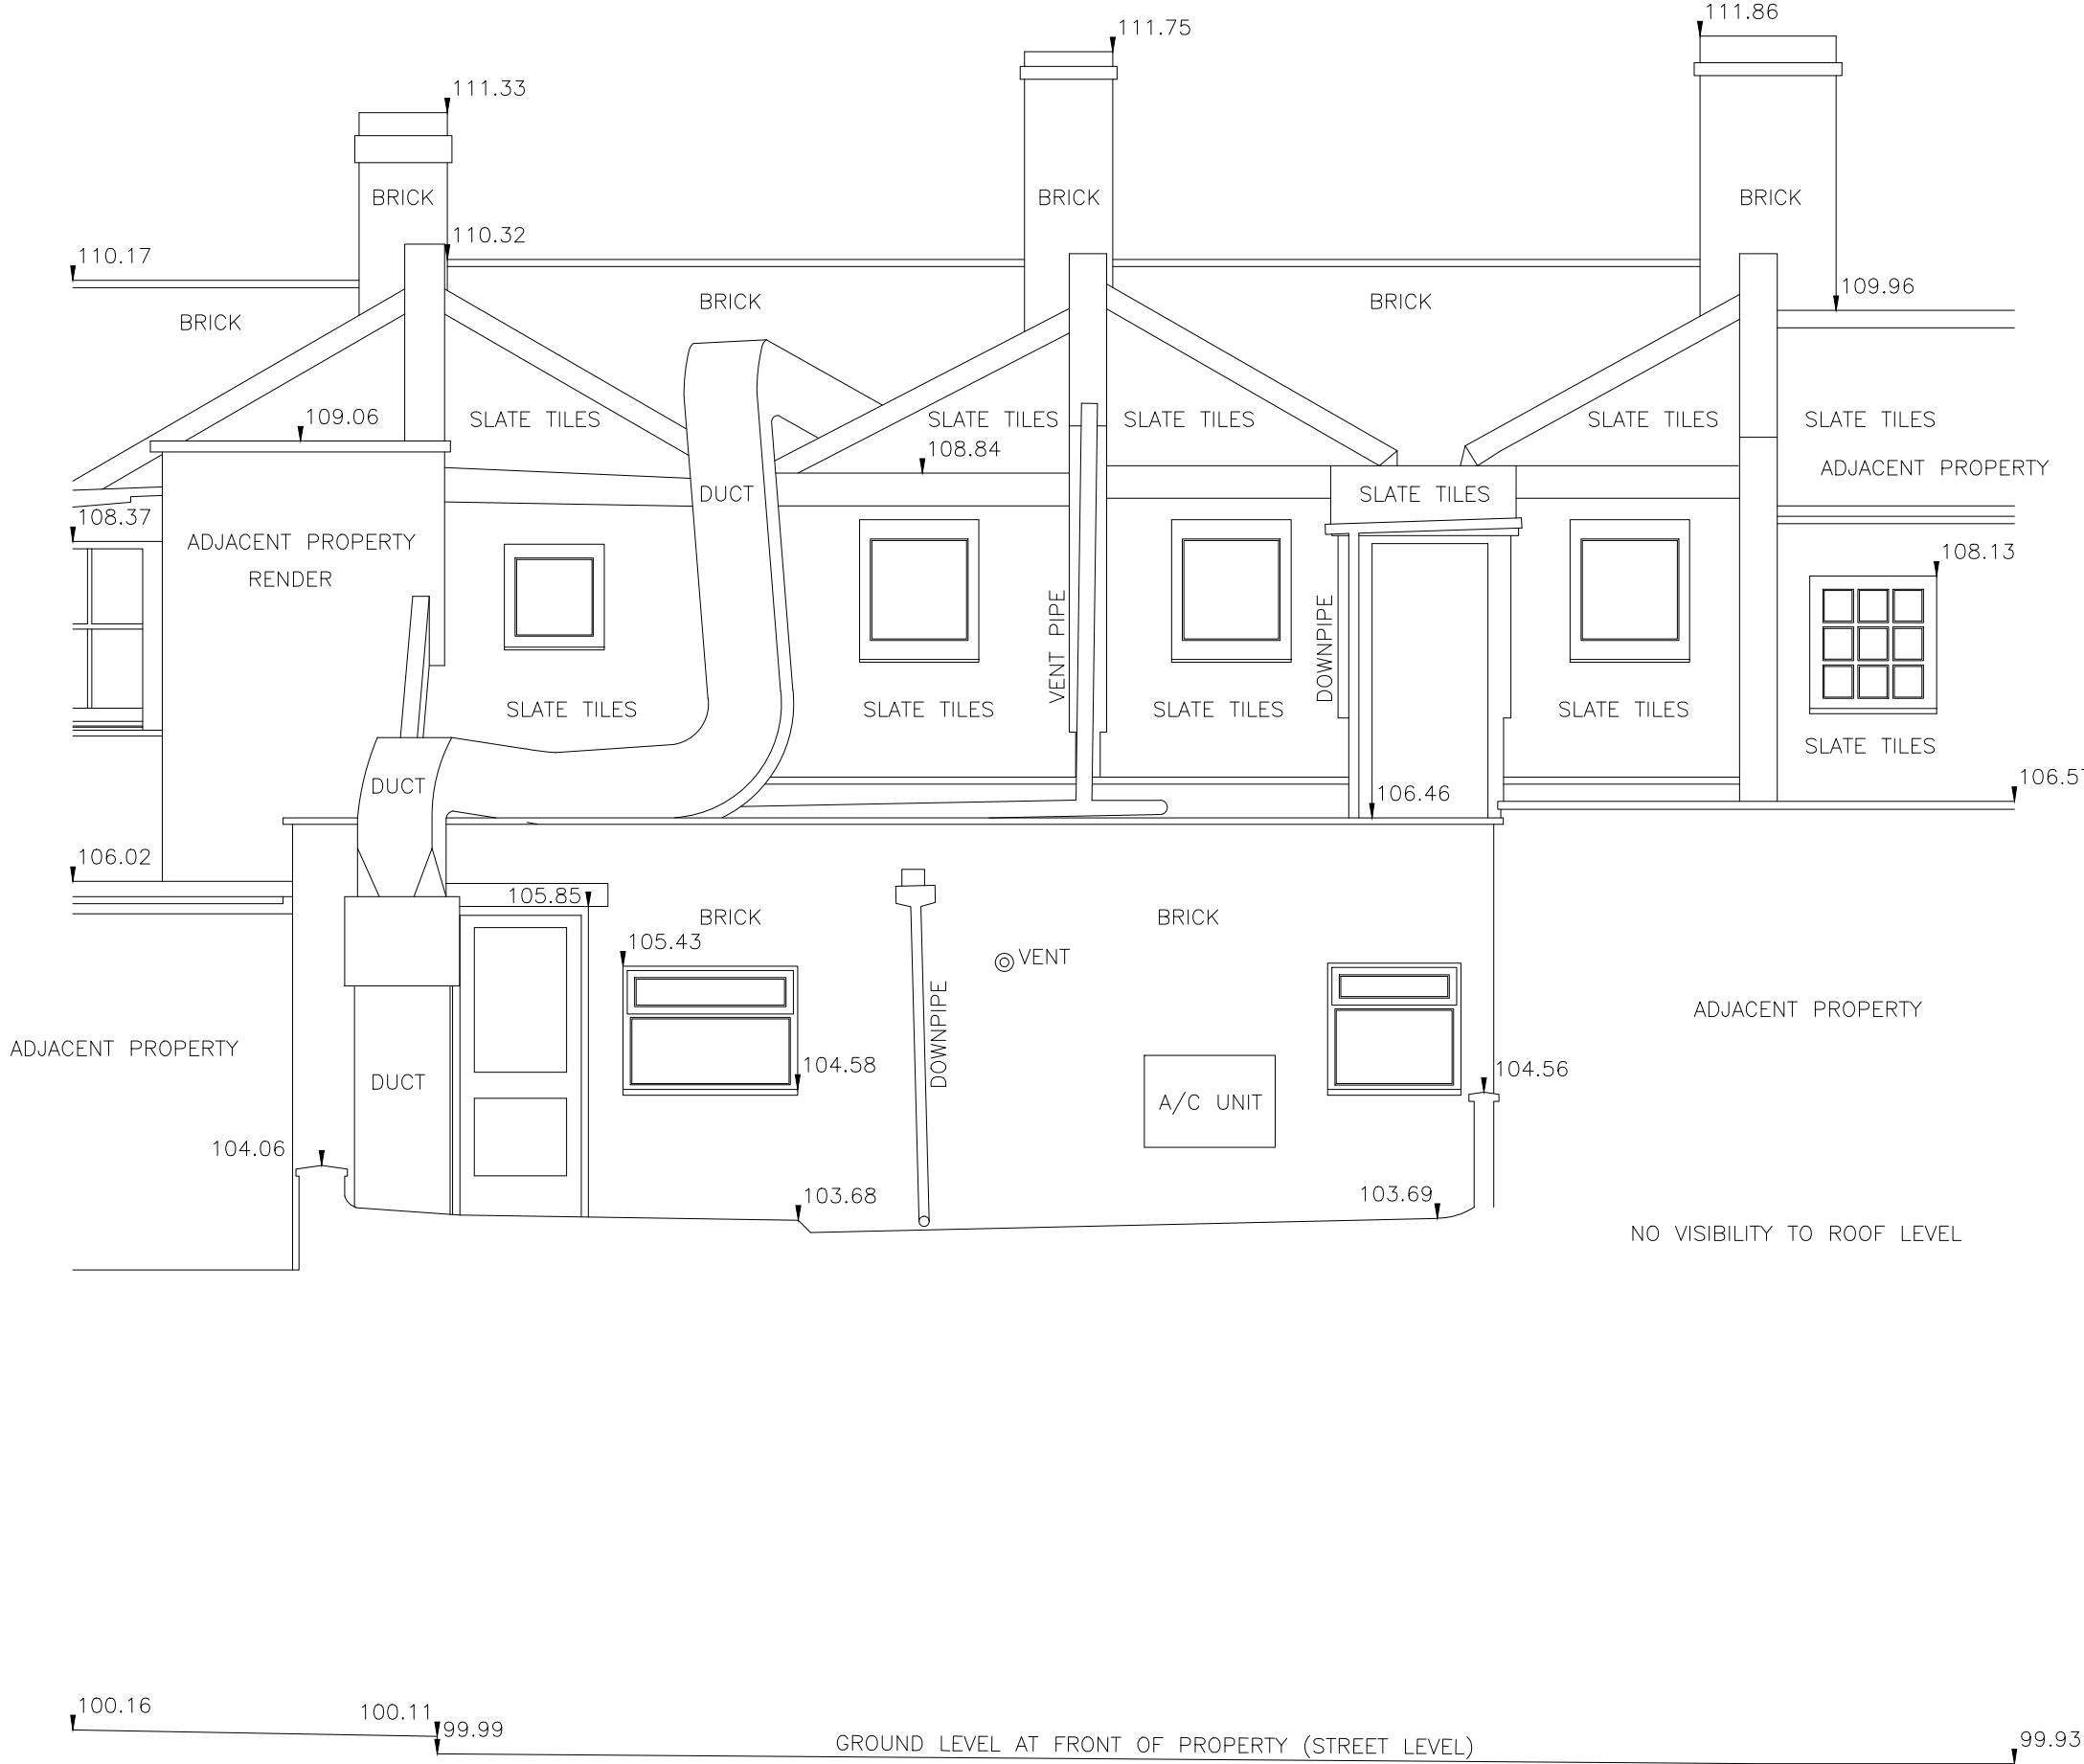

SOUTH EAST ELEVATION (ROOF COURTYARD)

NOTES: - GRID OF LOCAL ORIGIN.
LEVELS NOT RELATIVE TO OSEW
BASED ON GROUND FLOOR FFL AS SHOWN
VALUE 100.00M

FOR FLOOR PLANS SEE: MS-5565A
FOR SECTIONS SEE: MS-5565C



CLIENT: CONSULCO REAL ESTATE LTD
HENRY WOOD HOUSE
2 RIDING HOUSE STREET
LONDON
W1W 7FA

LOCATION: 29-31 PARKWAY
CAMDEN
LONDON

TITLE: ELEVATIONS

DRAWING NUMBER	SCALE	SIZE
MS-5565B SHEET 2 OF 2	1:50	A1

AUTHOR	DATE
CDT	JUNE 2018