

10b Branch Place  
 London N1 5PH  
 p: 0207 686 3445  
 e: info@scenarioarchitecture.com  
 w: www.scenarioarchitecture.com

Project Name:  
**98 Maygrove Road**

Client:  
**Client Name**

Site Location:  
**98 Maygrove Road  
 London Camden  
 NW6 2ED UK**

Drawing not to be used other than the purpose for which it was prepared. It's supplied without liability for errors or omissions. Do not scale from the drawing. All dimensions are to be checked on site. This drawing is to be read in conjunction with all other drawings. Notes on this drawing will apply to all other drawings where a similar position exists.


Scale @ A2  
**1:200**

Project No.  
**Project No.**

Drawing Name  
**Existing Site Plan**

Drawing Number  
**EX-A0.01**

Rev

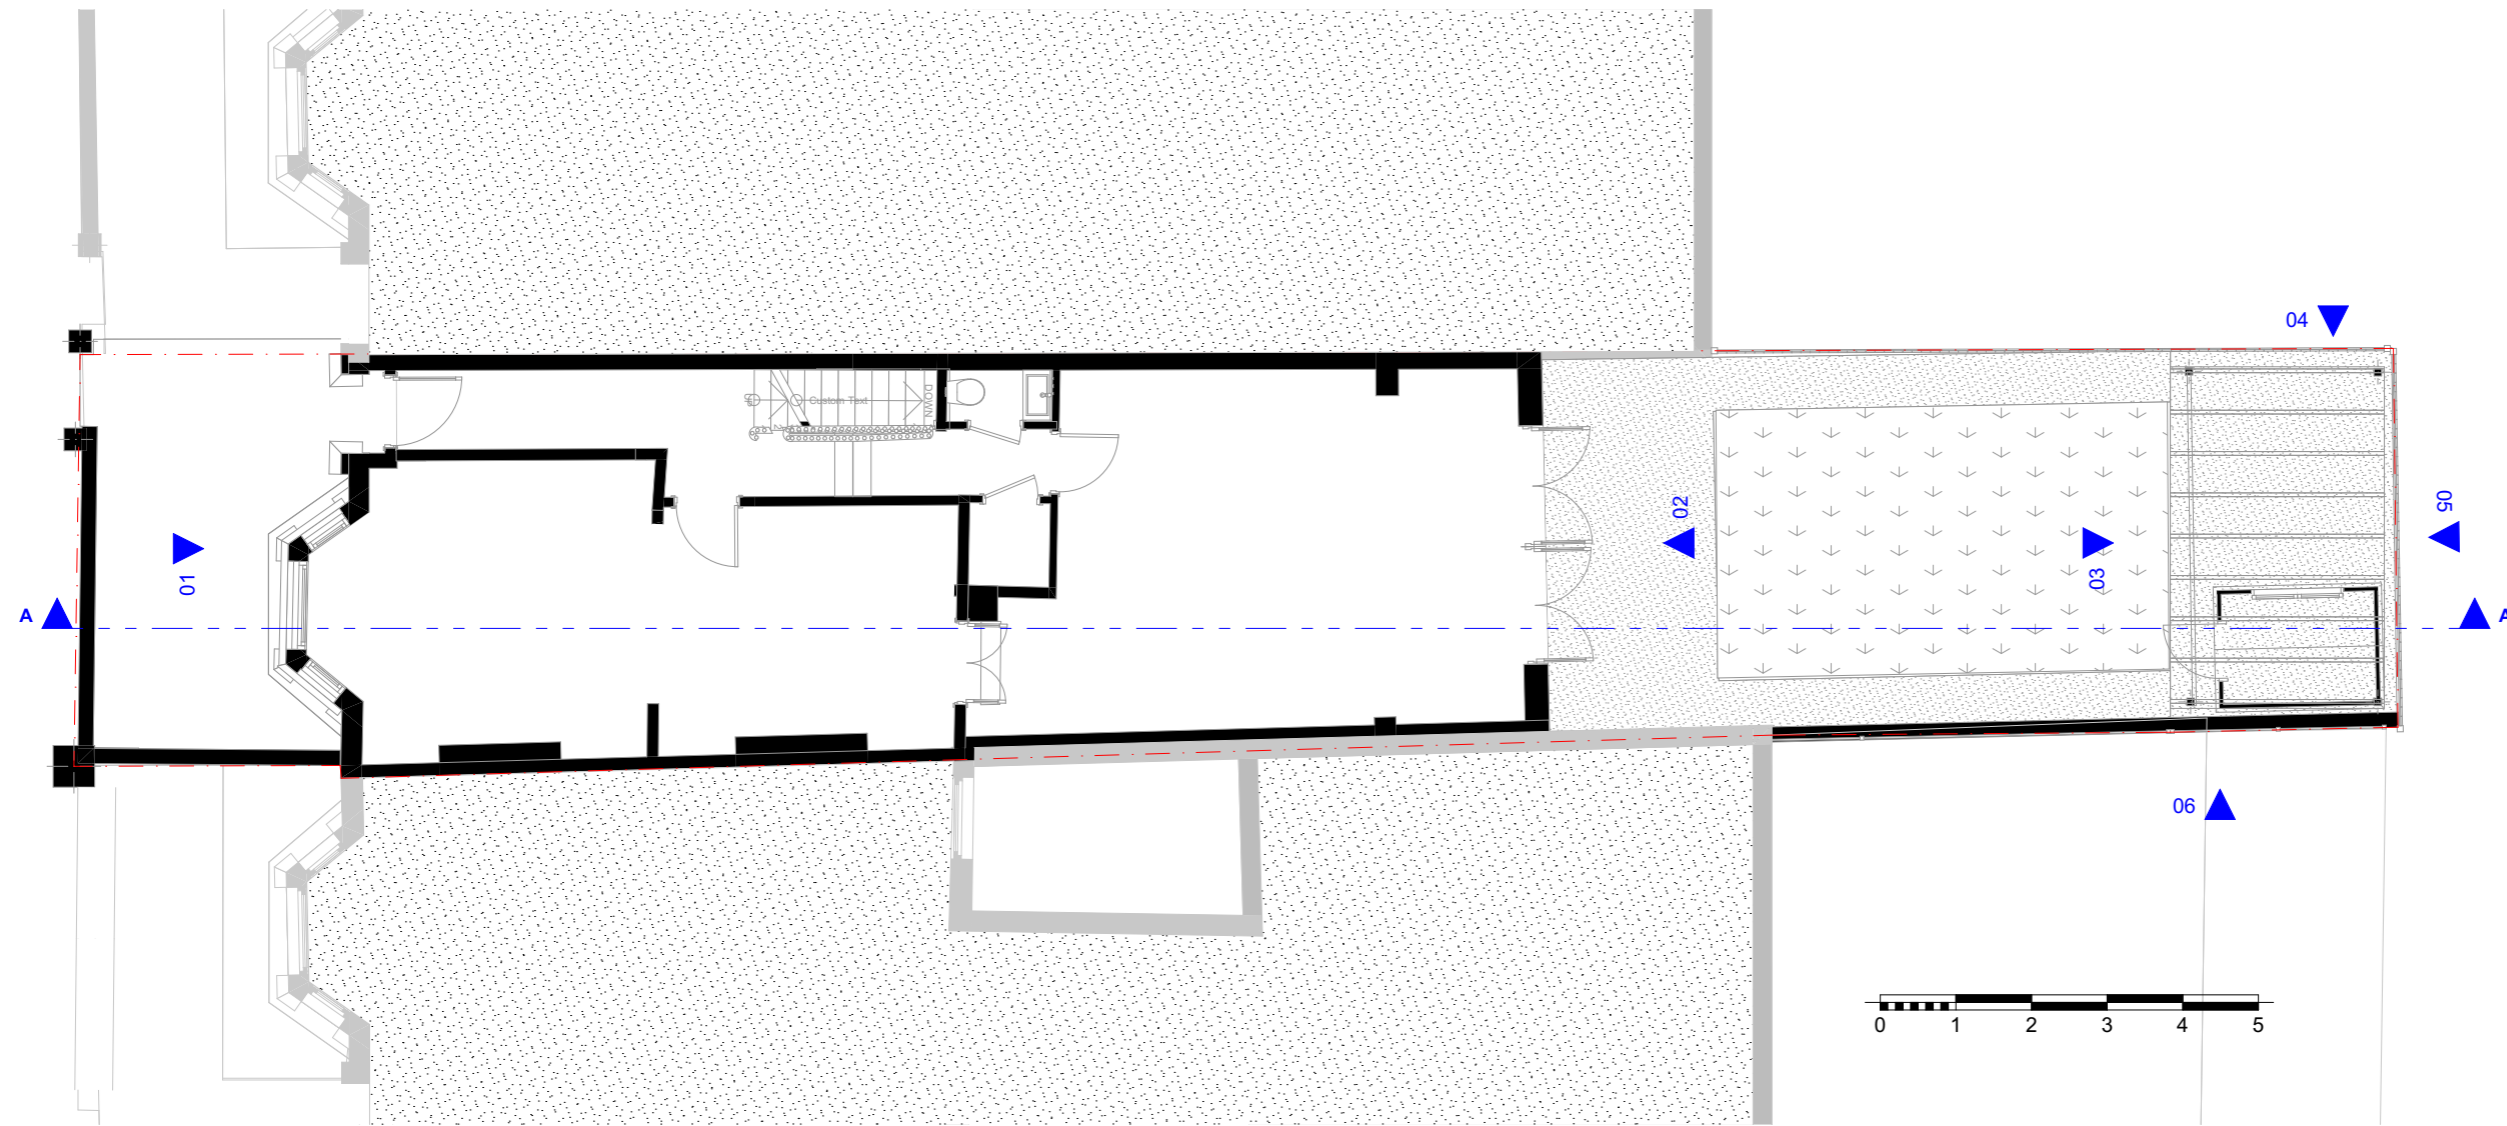

.01

Ground Floor

1:100

10b Branch Place  
 London N1 5PH  
 p: 0207 686 3445  
 e: info@scenarioarchitecture.com  
 w: www.scenarioarchitecture.com

Project Name:  
**98 Maygrove Road**

Client:  
**Client Name**

Site Location:  
**98 Maygrove Road  
 London Camden  
 NW6 2ED UK**

Drawing not to be used other than the purpose for which it was prepared. It's supplied without liability for errors or omissions. Do not scale from the drawing. All dimensions are to be checked on site. This drawing is to be read in conjunction with all other drawings. Notes on this drawing will apply to all other drawings where a similar position exists.


Scale @ A2  
**1:100**

Project No.  
**Project No.**

Drawing Name  
**Existing Ground Floor Plan**

Drawing Number  
**EX-A1.01**

Rev

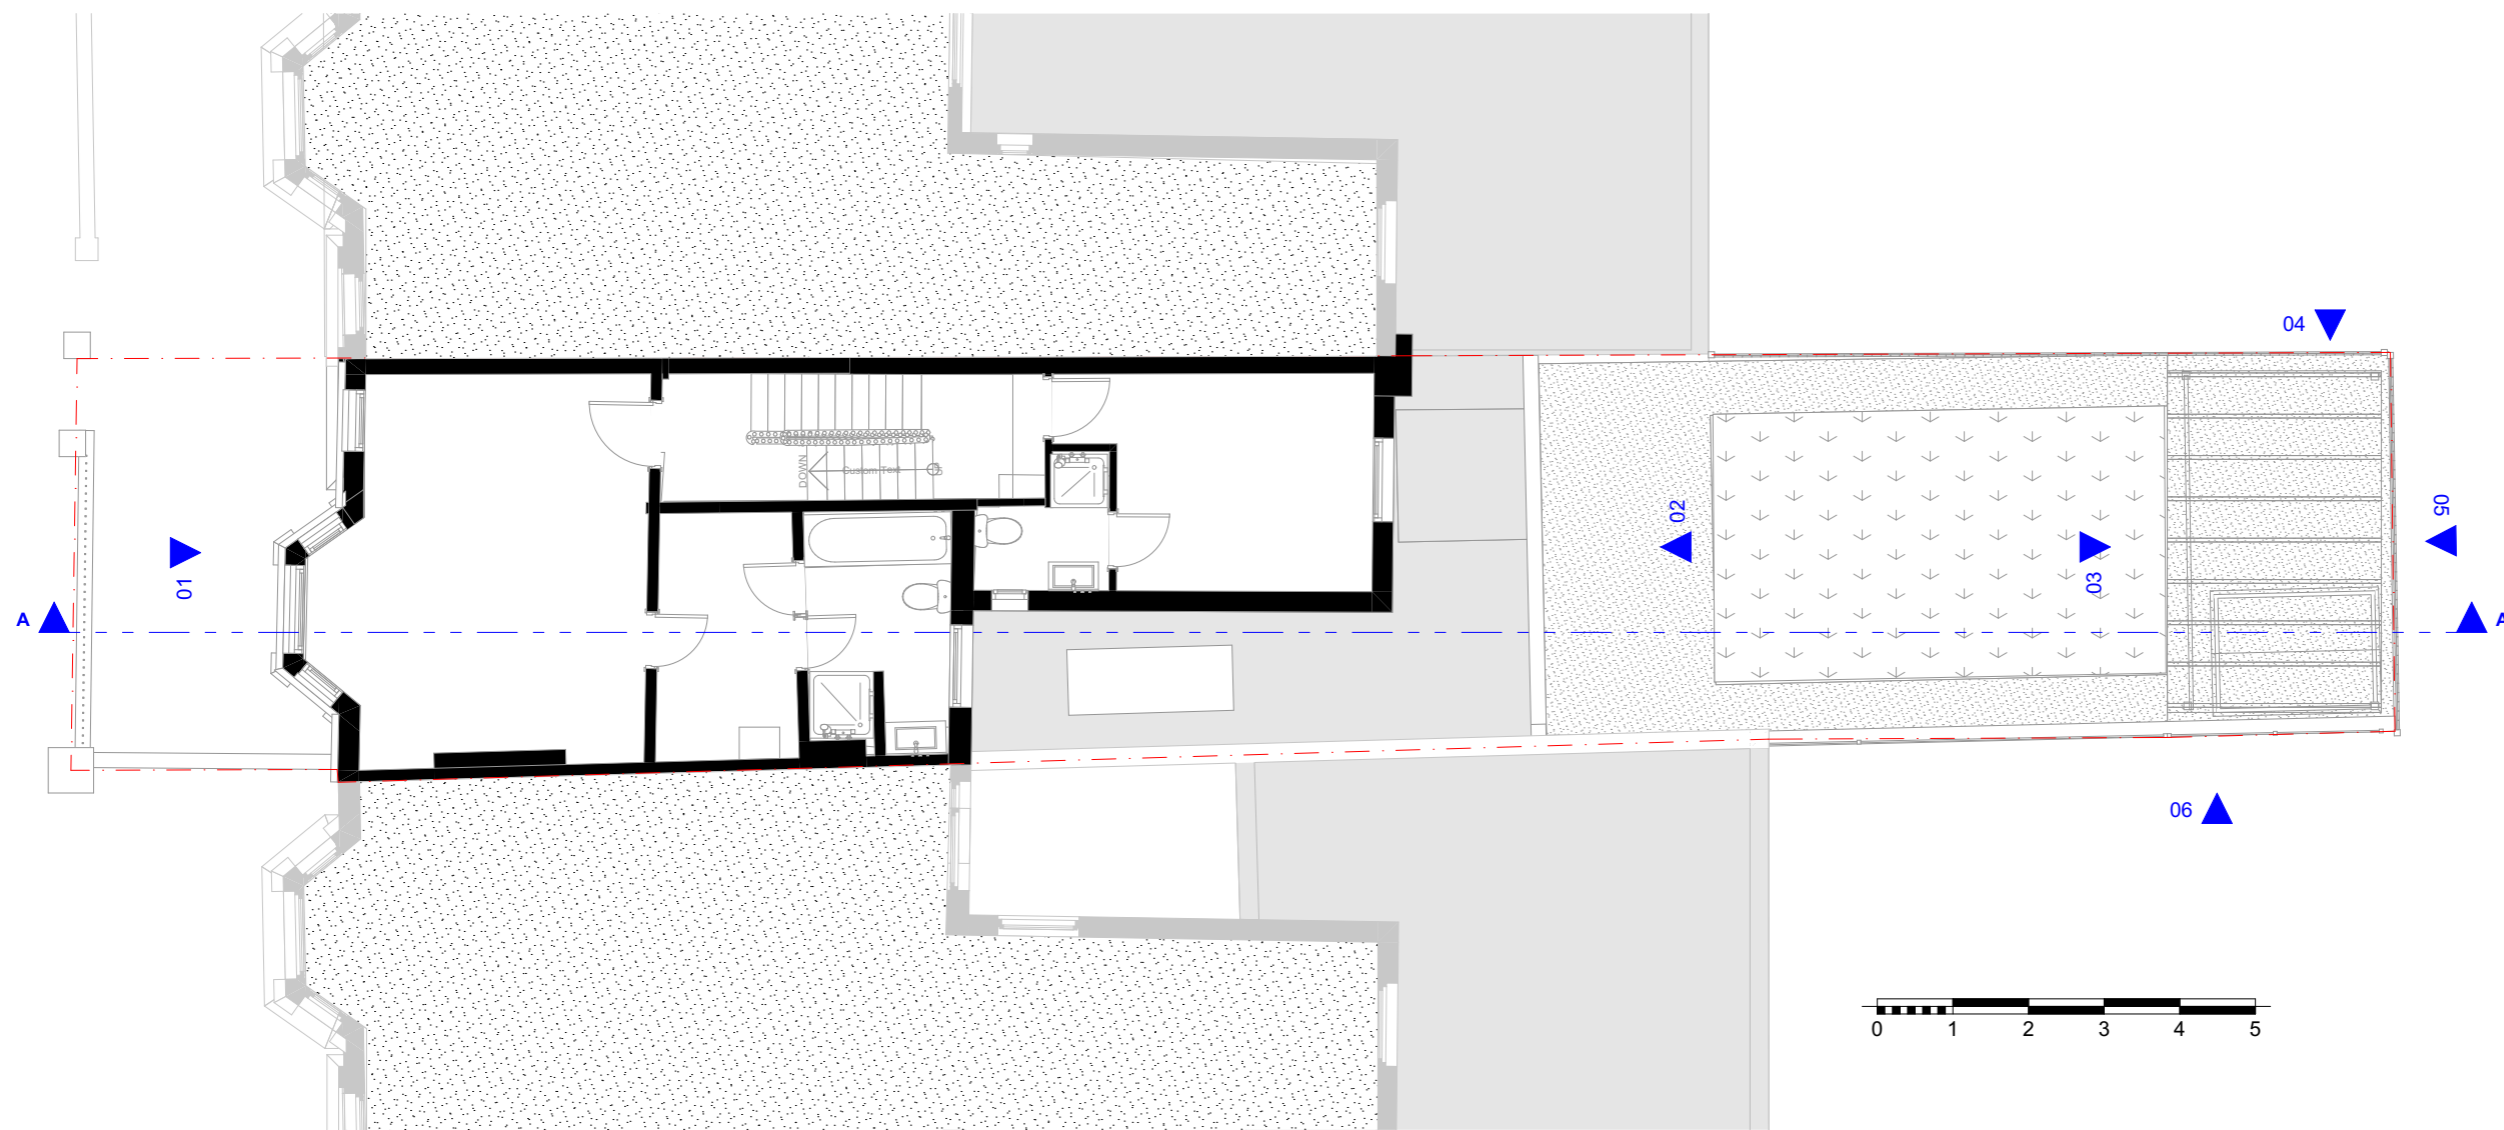

.01

First Floor

1:100

10b Branch Place  
 London N1 5PH  
 p: 0207 686 3445  
 e: info@scenarioarchitecture.com  
 w: www.scenarioarchitecture.com

Project Name:  
**98 Maygrove Road**

Client:  
**Client Name**

Site Location:  
**98 Maygrove Road  
 London Camden  
 NW6 2ED UK**

Drawing not to be used other than the purpose for which it was prepared. It's supplied without liability for errors or omissions. Do not scale from the drawing. All dimensions are to be checked on site. This drawing is to be read in conjunction with all other drawings. Notes on this drawing will apply to all other drawings where a similar position exists.


Scale @ A2  
**1:100**

Project No.  
**Project No.**

Drawing Name  
**Existing First Floor Plan**

Drawing Number  
**EX-A1.02**


Rev

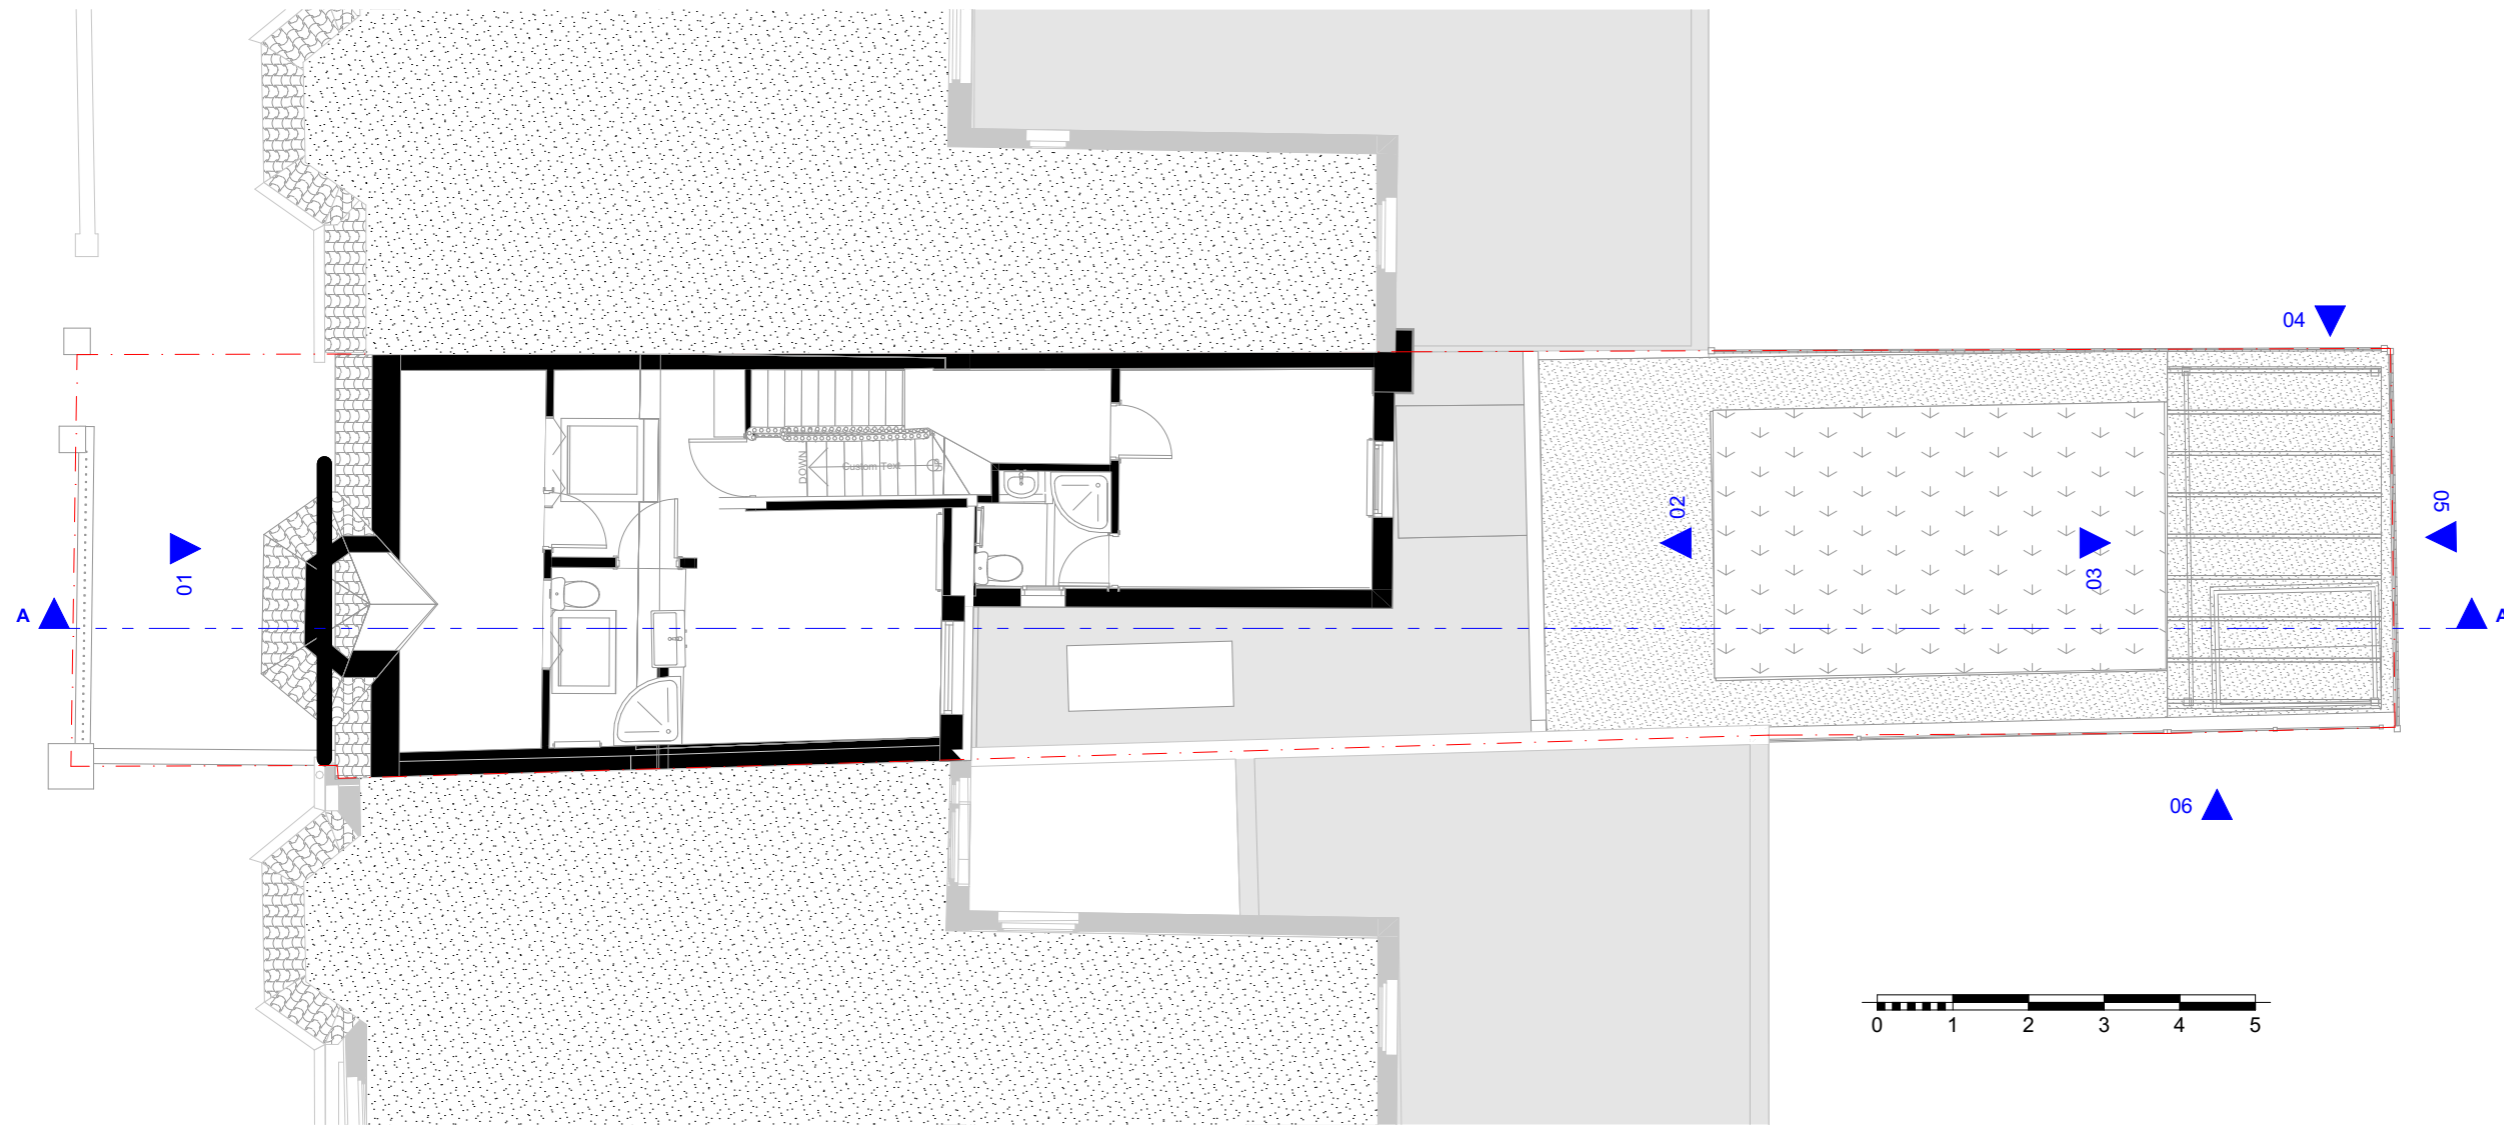

.01

Second Floor

1:100

 

10b Branch Place  
 London N1 5PH  
 p: 0207 686 3445  
 e: info@scenarioarchitecture.com  
 w: www.scenarioarchitecture.com

Project Name:  
**98 Maygrove Road**

Client:  
**Client Name**

Site Location:  
**98 Maygrove Road  
 London Camden  
 NW6 2ED UK**

Drawing not to be used other than the purpose for which it was prepared. It's supplied without liability for errors or omissions. Do not scale from the drawing. All dimensions are to be checked on site. This drawing is to be read in conjunction with all other drawings. Notes on this drawing will apply to all other drawings where a similar position exists.


Scale @ A2  
**1:100**

Project No.  
**Project No.**

Drawing Name  
**Existing Second Floor Plan**

Drawing Number  
**EX-A1.03**


Rev

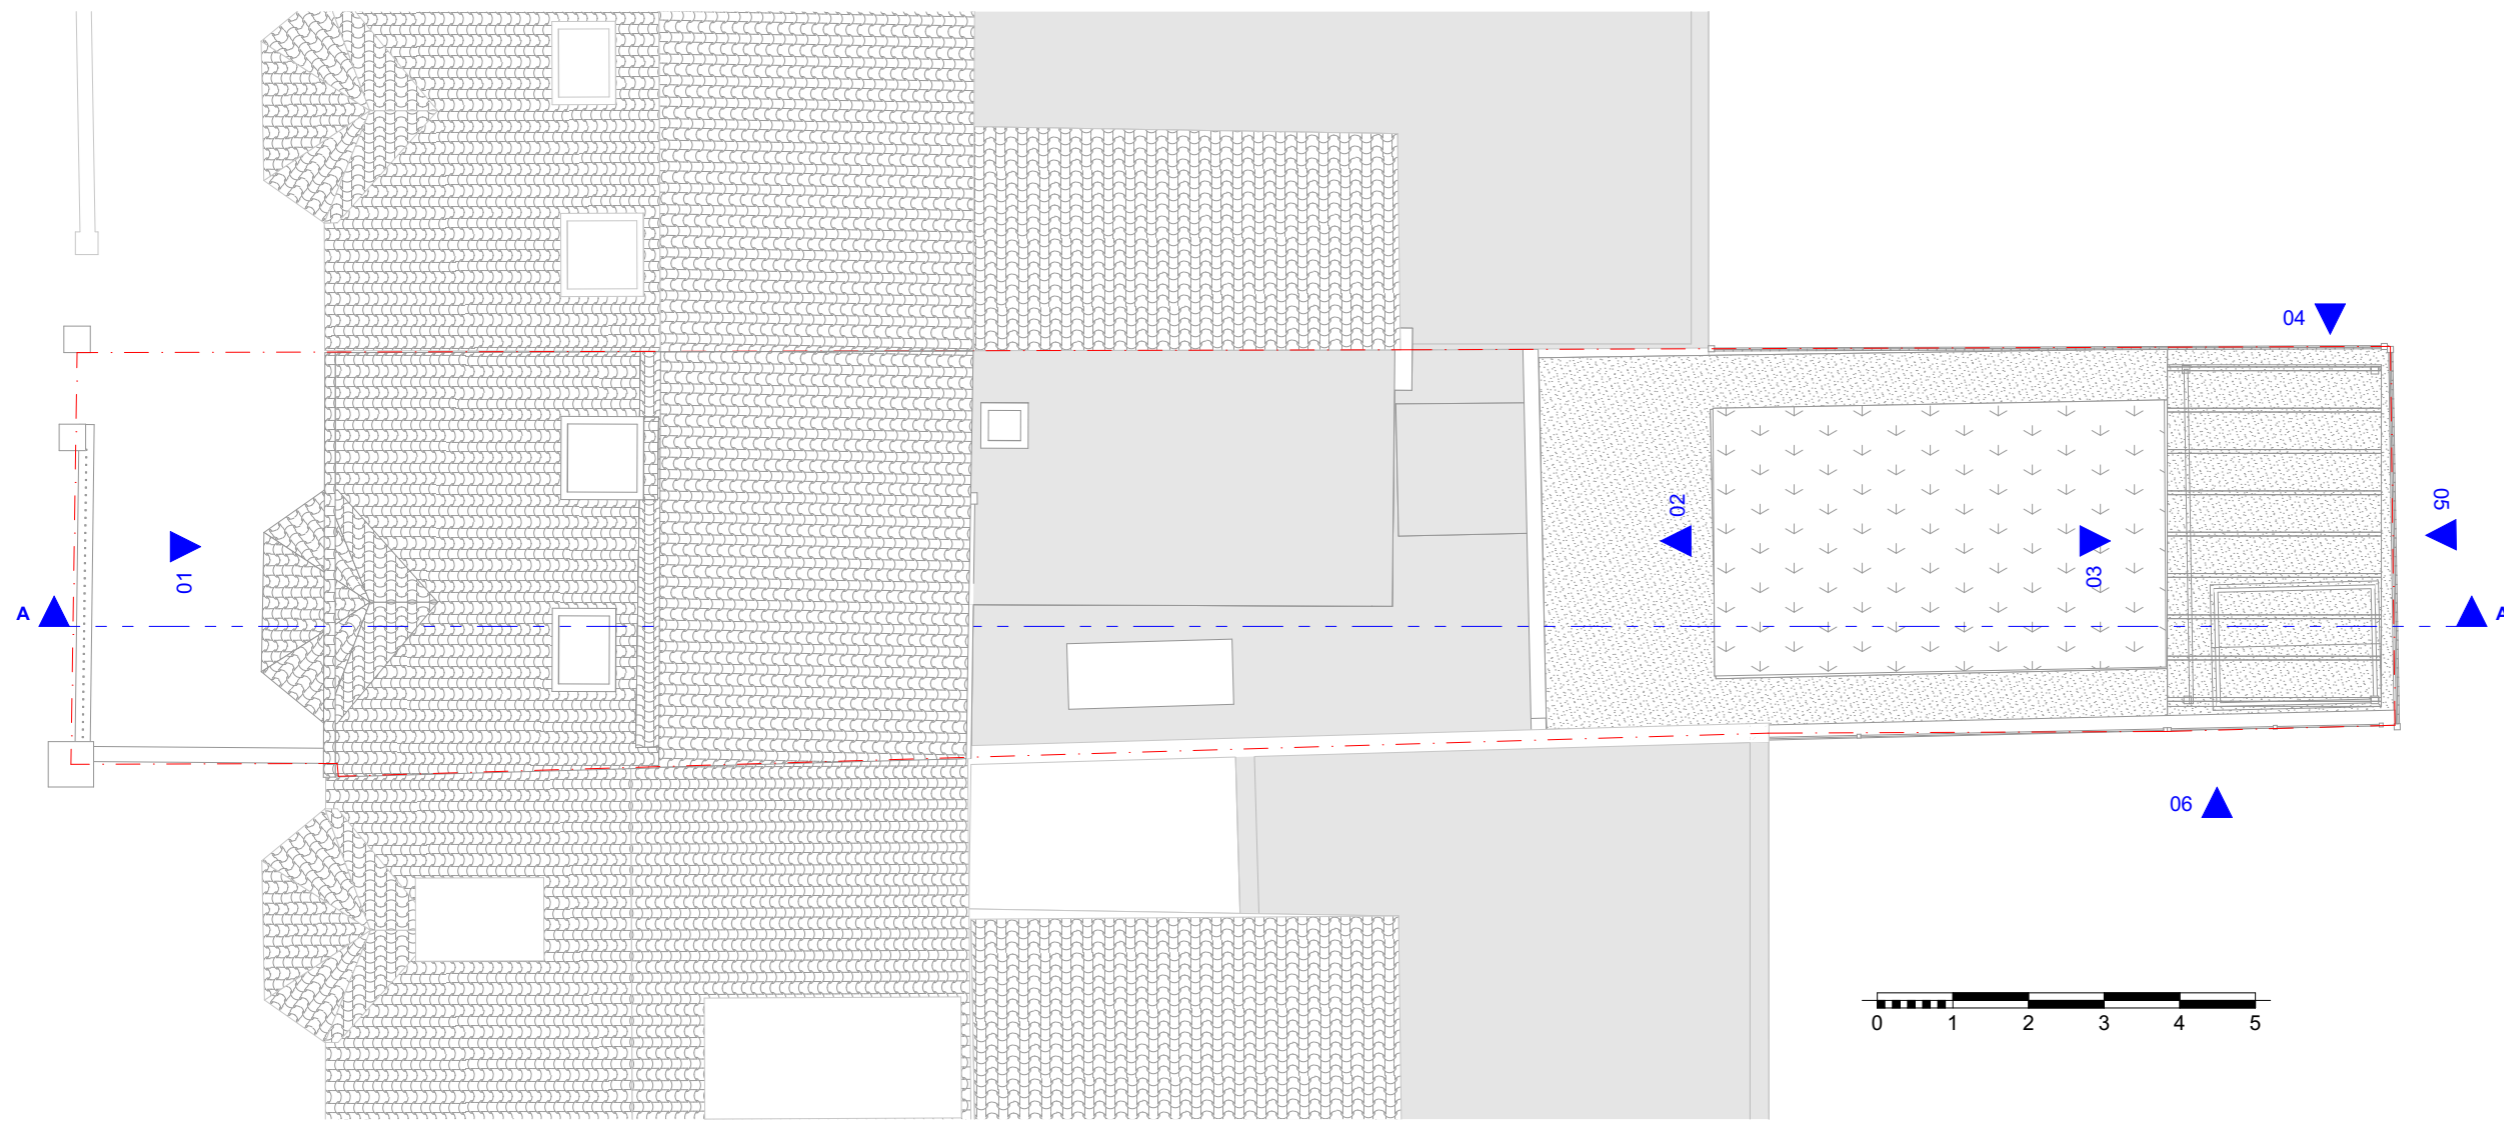

.01

Roof

1:100

 

10b Branch Place  
 London N1 5PH  
 p: 0207 686 3445  
 e: info@scenarioarchitecture.com  
 w: www.scenarioarchitecture.com

Project Name:  
**98 Maygrove Road**

Client:  
**Client Name**

Site Location:  
**98 Maygrove Road  
 London Camden  
 NW6 2ED UK**

Drawing not to be used other than the purpose for which it was prepared. It's supplied without liability for errors or omissions. Do not scale from the drawing. All dimensions are to be checked on site. This drawing is to be read in conjunction with all other drawings. Notes on this drawing will apply to all other drawings where a similar position exists.

Scale @ A2  
**1:100**







Project No.  
**Project No.**

Drawing Name  
**Existing Roof Plan**

Drawing Number

Rev

**EX-A1.04**

 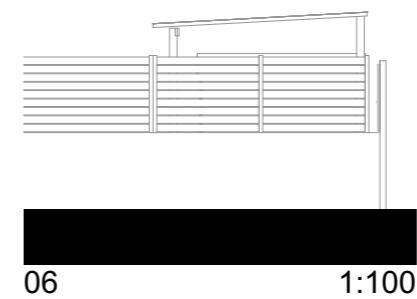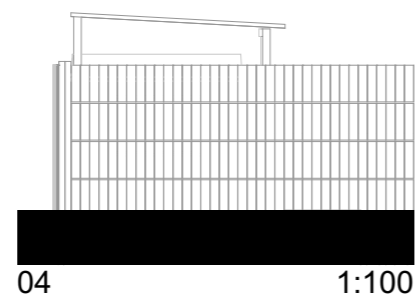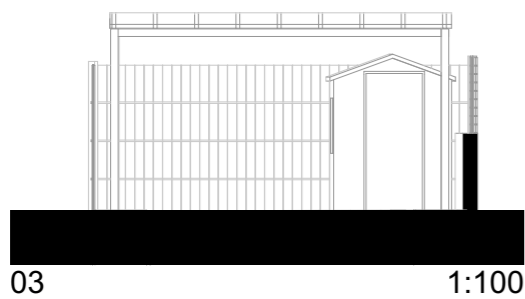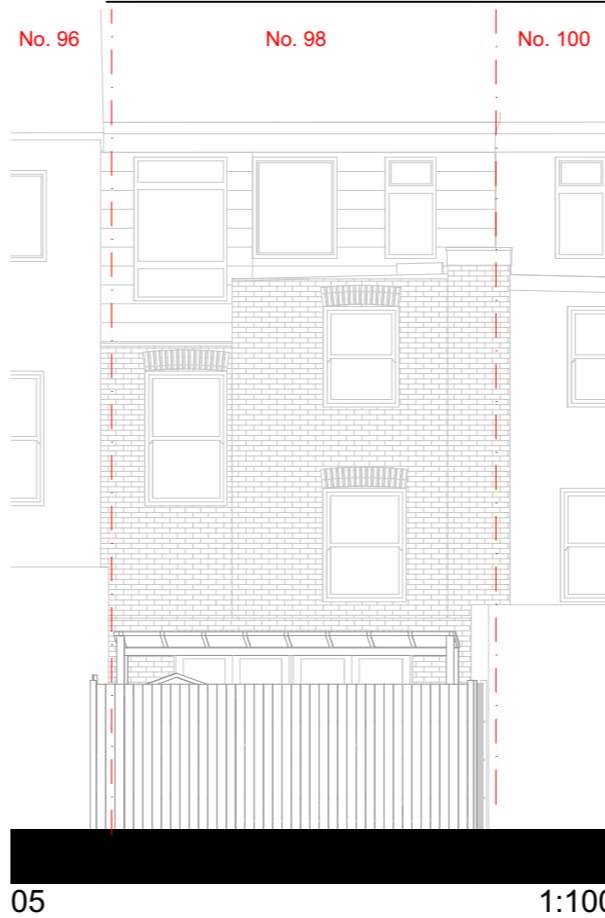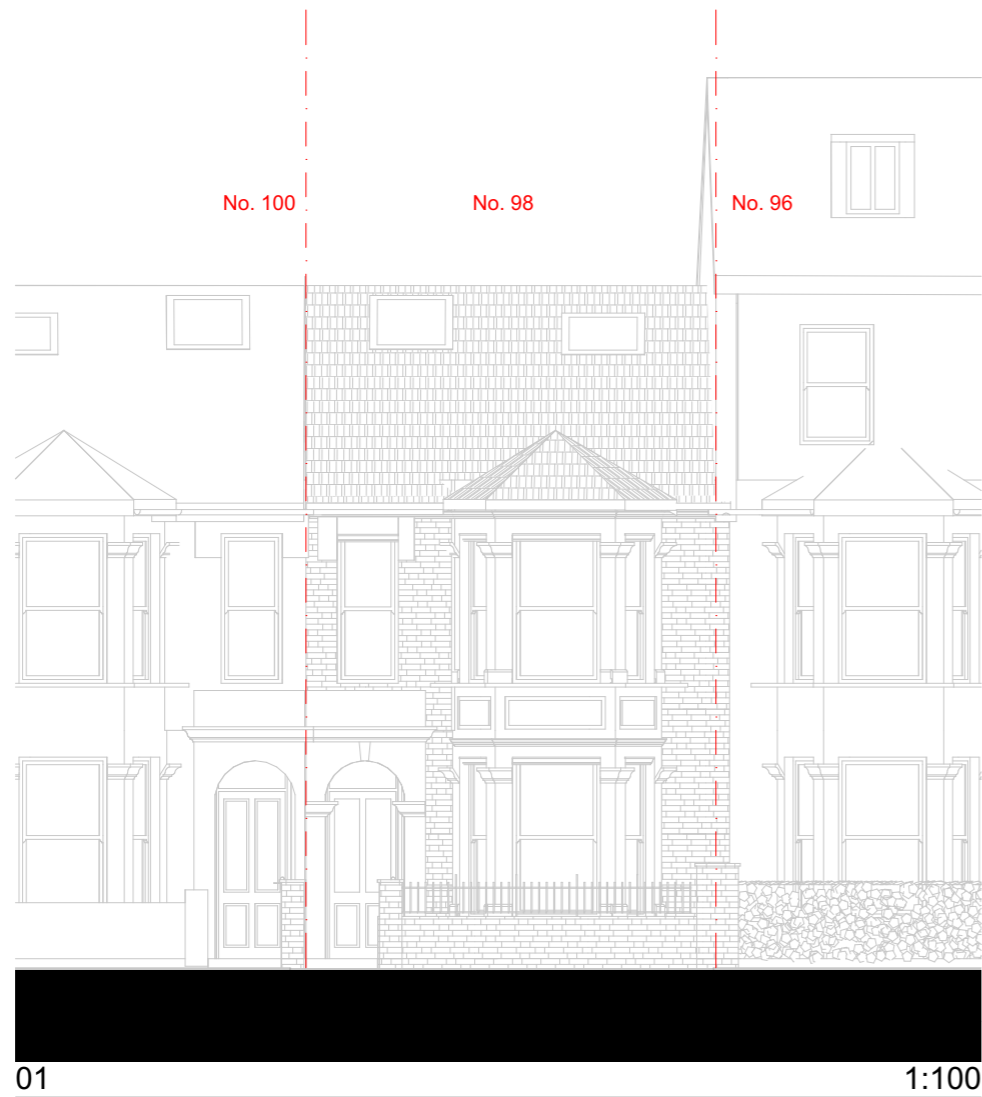

10b Branch Place  
 London N1 5PH  
 p: 0207 686 3445  
 e: info@scenarioarchitecture.com  
 w: www.scenarioarchitecture.com

Project Name:  
**98 Maygrove Road**

Client:  
**Client Name**

Site Location:  
**98 Maygrove Road  
 London Camden  
 NW6 2ED UK**

Drawing not to be used other than the purpose for which it was prepared. It's supplied without liability for errors or omissions. Do not scale from the drawing. All dimensions are to be checked on site. This drawing is to be read in conjunction with all other drawings. Notes on this drawing will apply to all other drawings where a similar position exists.


Scale @ A2  
**1:100**

Project No.  
**Project No.**

Drawing Name  
**Existing Elevations**

Drawing Number Rev

**EX-A2.01**

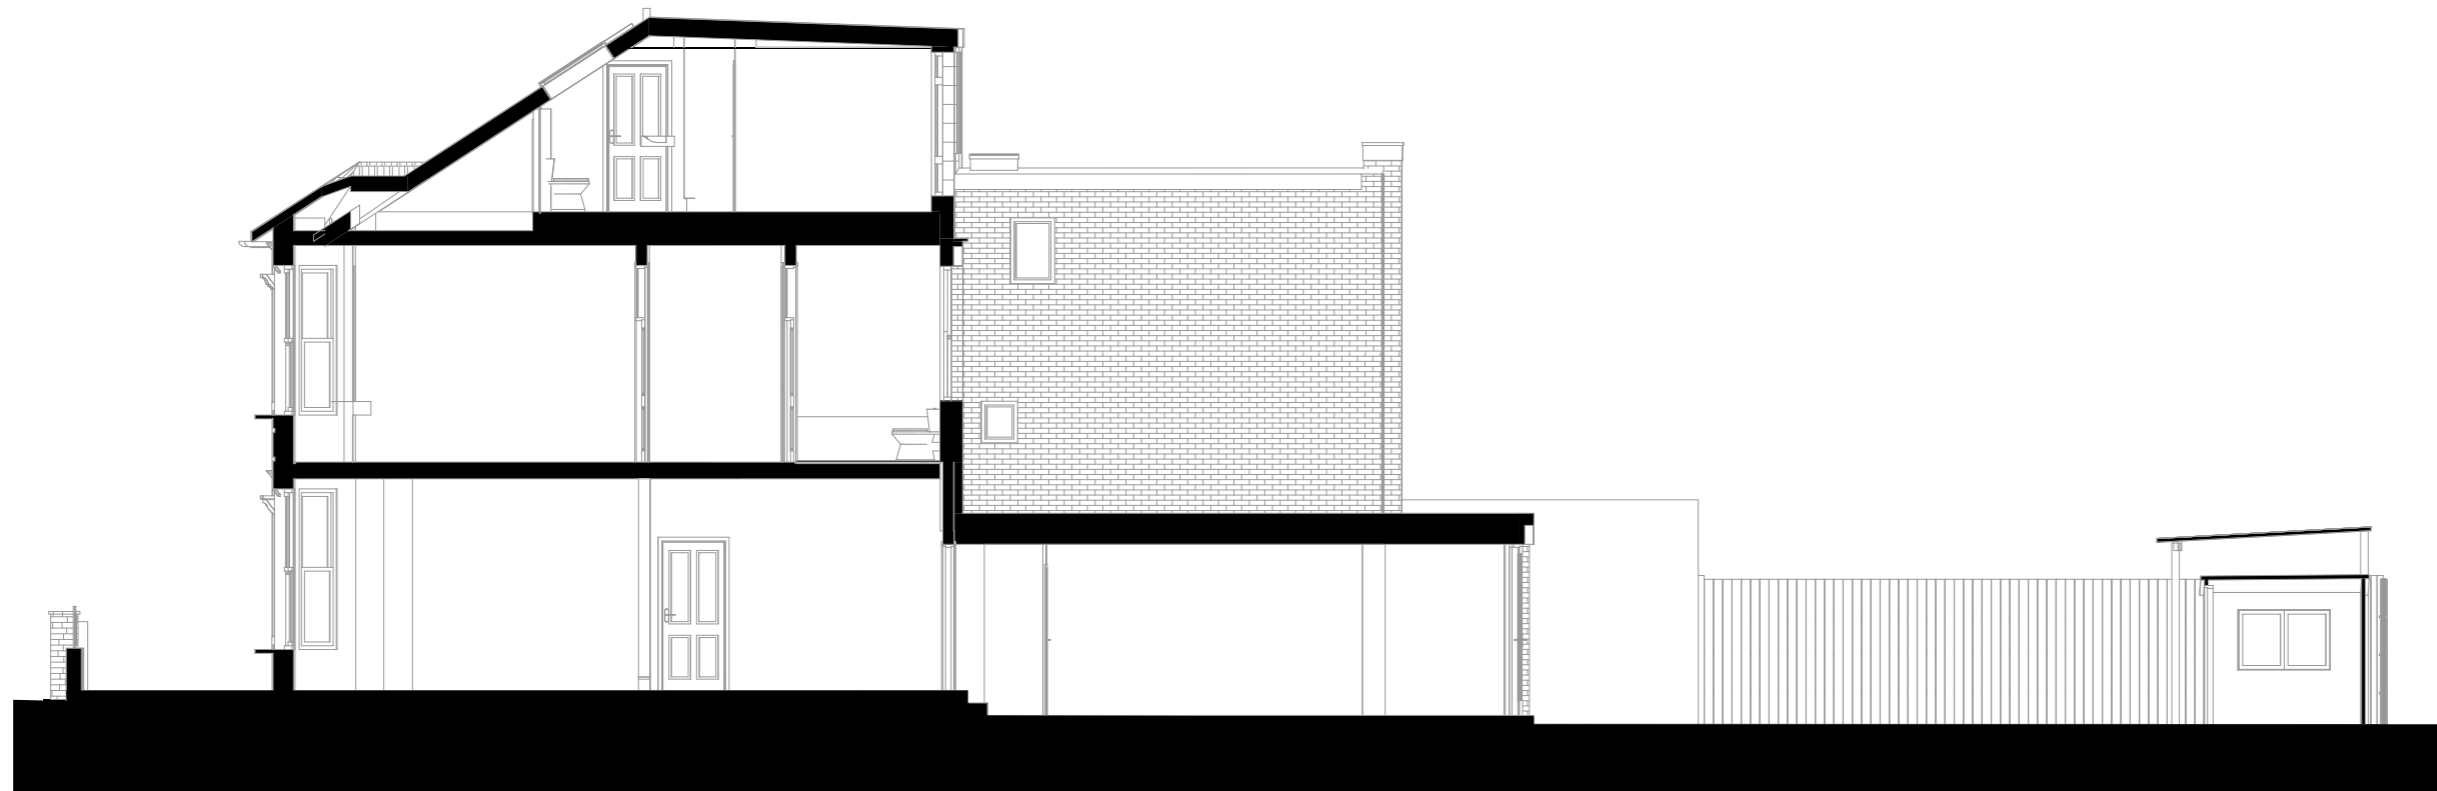

10b Branch Place  
 London N1 5PH  
 p: 0207 686 3445  
 e: info@scenarioarchitecture.com  
 w: www.scenarioarchitecture.com

Project Name:  
**98 Maygrove Road**

Client:  
**Client Name**

Site Location:  
**98 Maygrove Road  
 London Camden  
 NW6 2ED UK**

Drawing not to be used other than the purpose for which it was prepared. It's supplied without liability for errors or omissions. Do not scale from the drawing. All dimensions are to be checked on site. This drawing is to be read in conjunction with all other drawings. Notes on this drawing will apply to all other drawings where a similar position exists.

Scale @ A2  
**1:100**

Project No.  
**Project No.**

Drawing Name  
**Existing Sections**

Drawing Number  
**EX-A3.01**

Rev

A

Section AA

1:100

