


1

Site Plan

1:200

 

10b Branch Place
 London N1 5PH
 p: 0207 686 3445
 e: info@scenarioarchitecture.com
 w: www.scenarioarchitecture.com

Project Name:
98 Maygrove Road

Client:
Client Name

Site Location:
**98 Maygrove Road
 London Camden
 NW6 2ED UK**

Drawing not to be used other than the purpose for which it was prepared. It's supplied without liability for errors or omissions. Do not scale from the drawing. All dimensions are to be checked on site. This drawing is to be read in conjunction with all other drawings. Notes on this drawing will apply to all other drawings where a similar position exists.


Scale @ A2
1:200

Project No.
Project No.

Drawing Name
Site Plan

Drawing Number
PR-A0.01

Rev

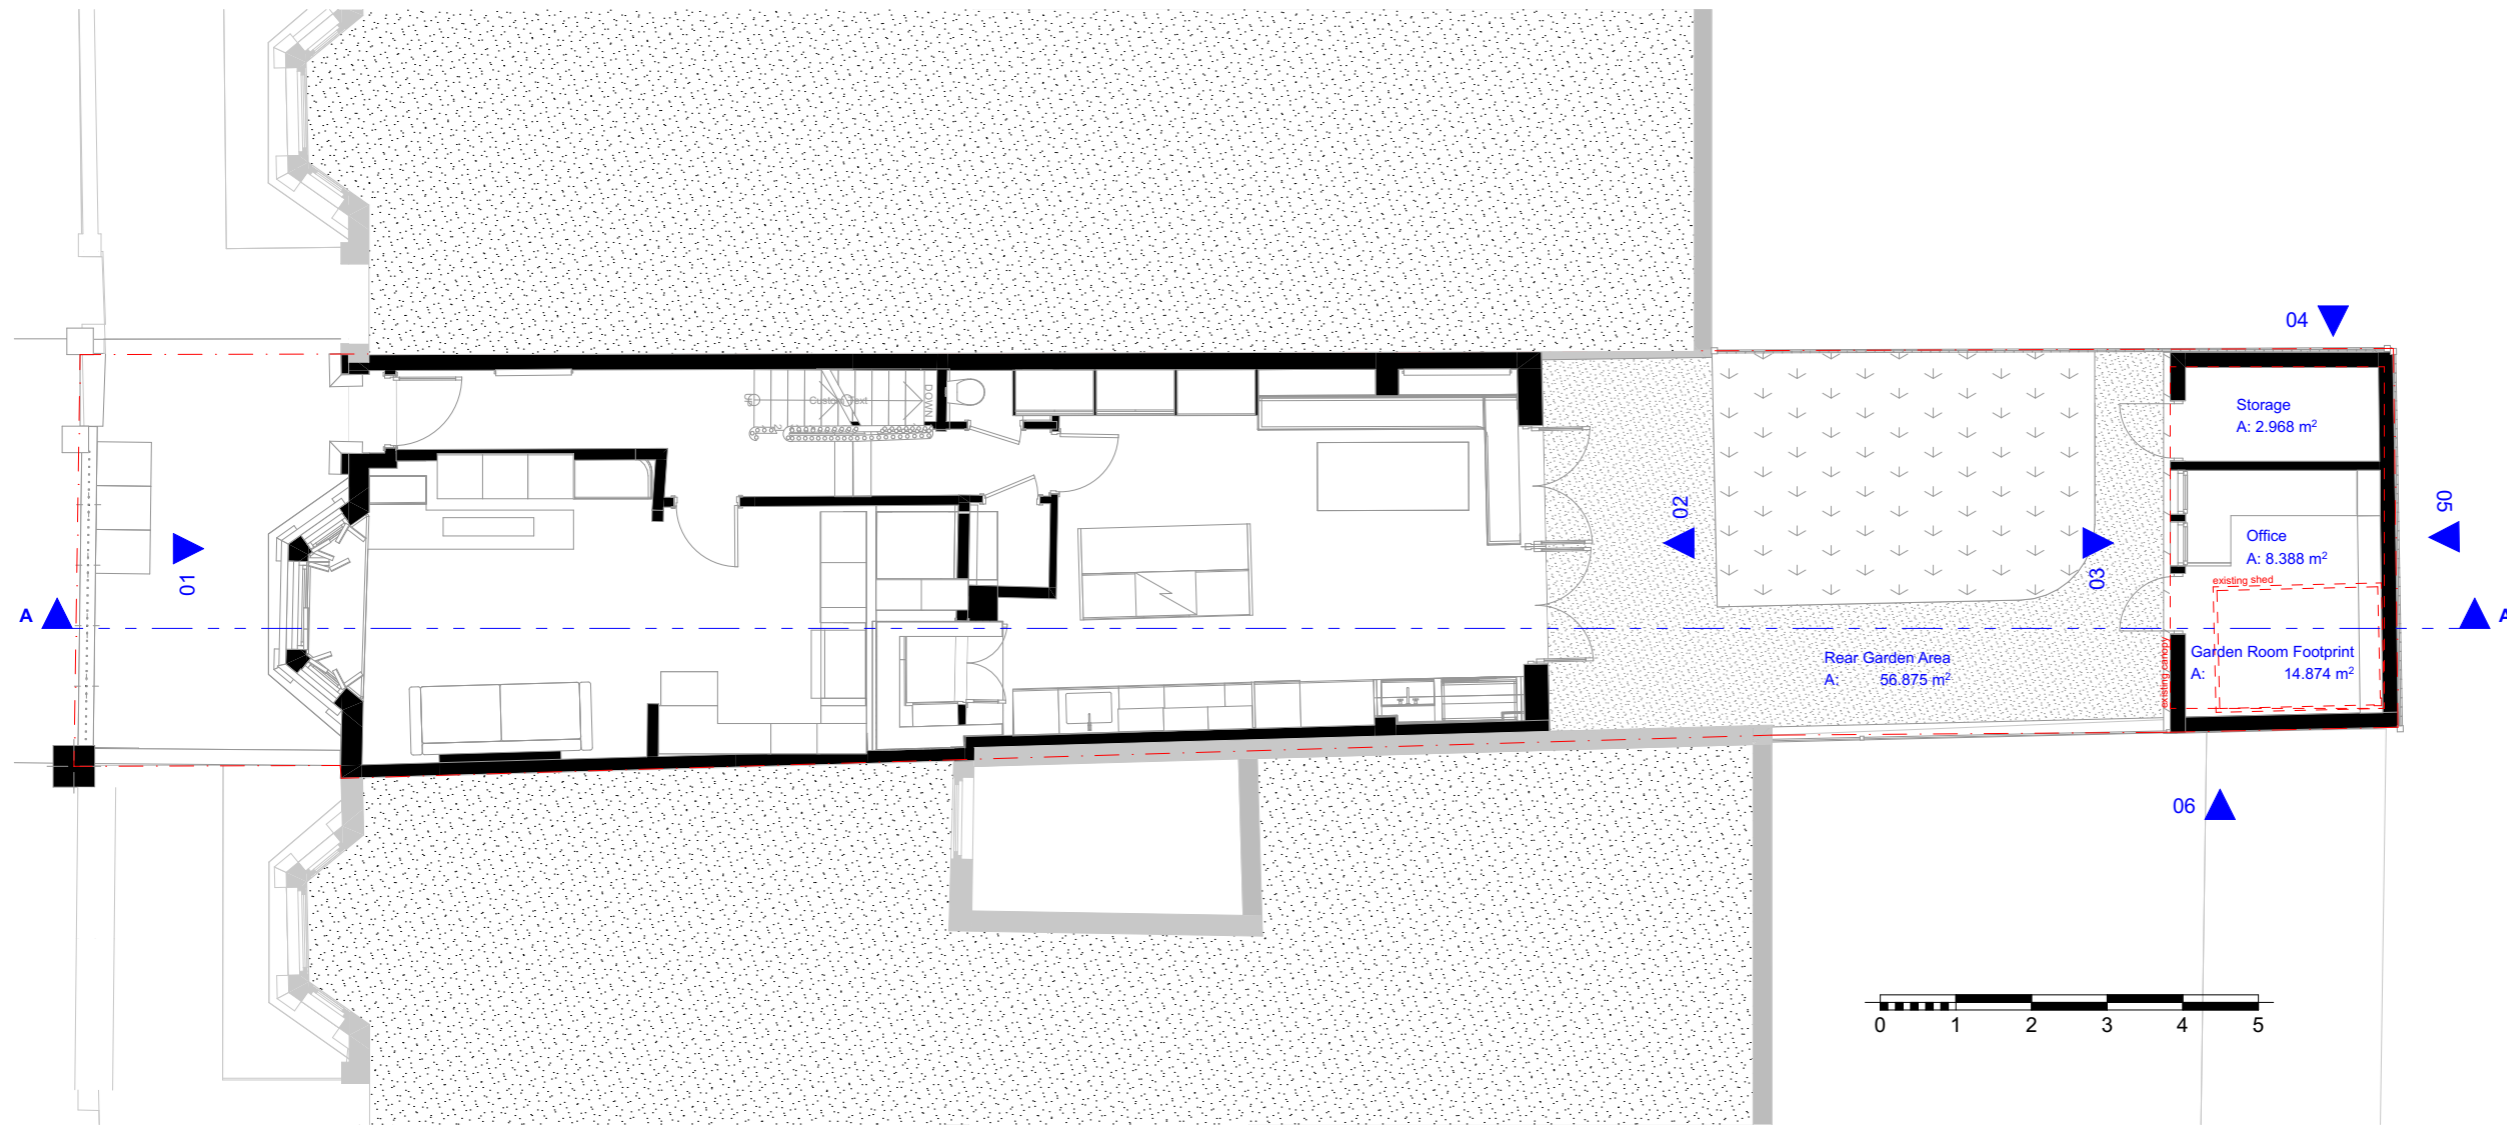

Ground Floor

1:100

10b Branch Place
 London N1 5PH
 p: 0207 686 3445
 e: info@scenarioarchitecture.com
 w: www.scenarioarchitecture.com

Project Name:
98 Maygrove Road

Client:
Client Name

Site Location:
**98 Maygrove Road
 London Camden
 NW6 2ED UK**

Drawing not to be used other than the purpose for which it was prepared. It's supplied without liability for errors or omissions. Do not scale from the drawing. All dimensions are to be checked on site. This drawing is to be read in conjunction with all other drawings. Notes on this drawing will apply to all other drawings where a similar position exists.

Scale @ A2
1:100

Project No.
Project No.



Drawing Name
Proposed Ground Floor Plan

Drawing Number


Rev

PR-A1.01

SCALE 1:50
 0 1000 2000 3000 4000 5000mm

  

BIMcloud: scenarioarchitecture - BIMcloud Software as a Service/03_98 Maygrove Road/Planning/201_98 Maygrove Road - PD Garden Room

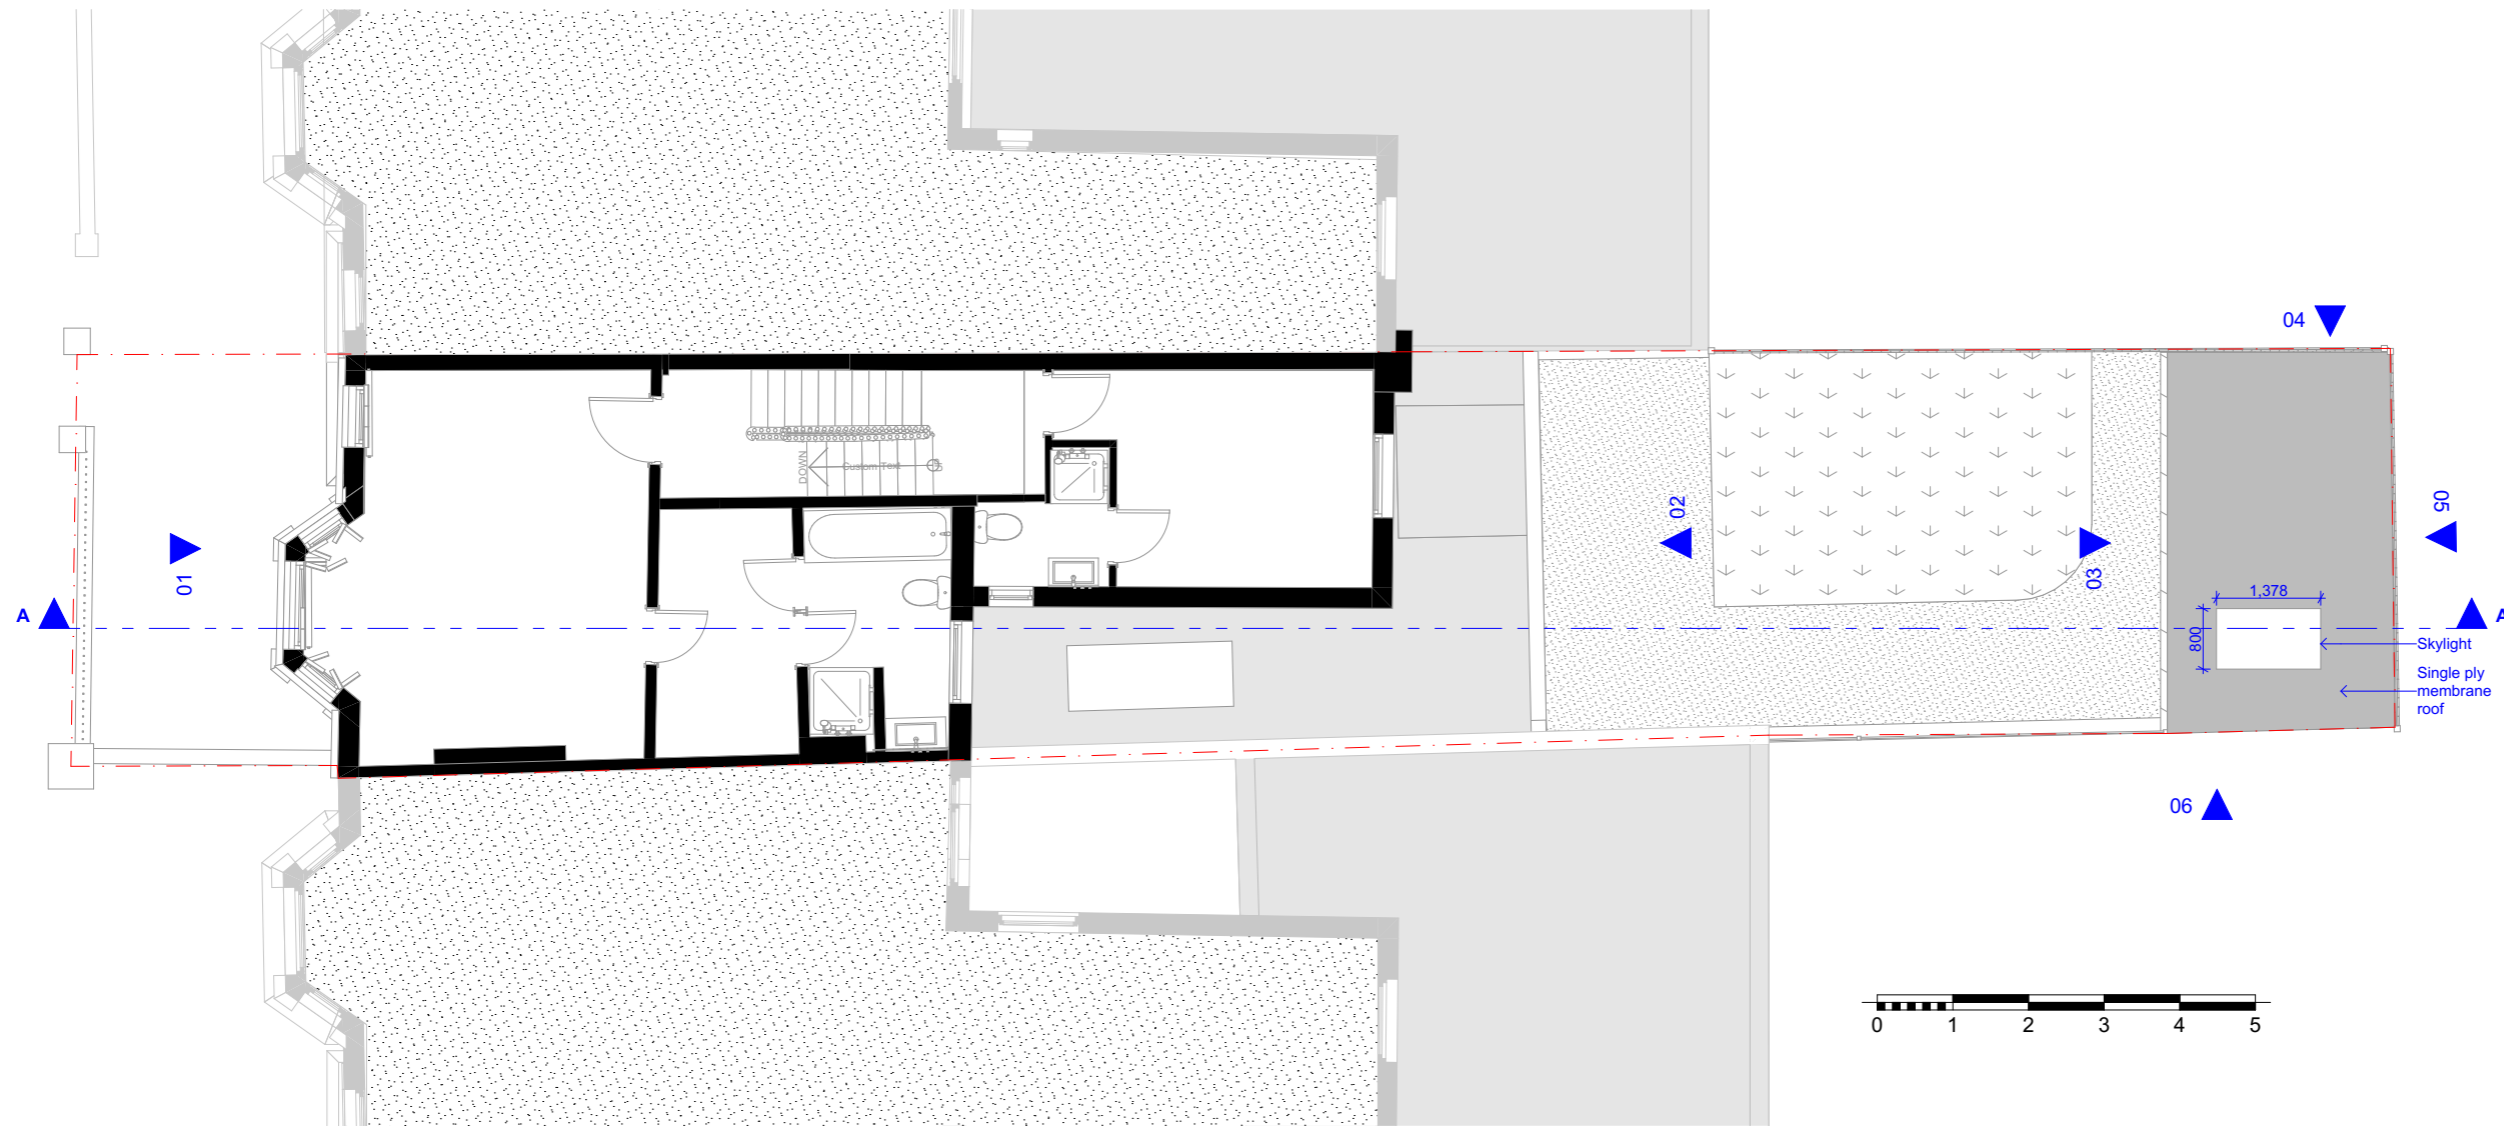

First Floor

1:100



10b Branch Place
 London N1 5PH
 p: 0207 686 3445
 e: info@scenarioarchitecture.com
 w: www.scenarioarchitecture.com

Project Name:
98 Maygrove Road

Client:
Client Name

Site Location:
**98 Maygrove Road
 London Camden
 NW6 2ED UK**

Drawing not to be used other than the purpose for which it was prepared. It's supplied without liability for errors or omissions. Do not scale from the drawing. All dimensions are to be checked on site. This drawing is to be read in conjunction with all other drawings. Notes on this drawing will apply to all other drawings where a similar position exists.

Scale @ A2
1:100


Project No.
Project No.


Drawing Name
Proposed First Floor Plan

Drawing Number
PR-A1.02

Rev

SCALE 1:50
 0 1000 2000 3000 4000 5000mm

 


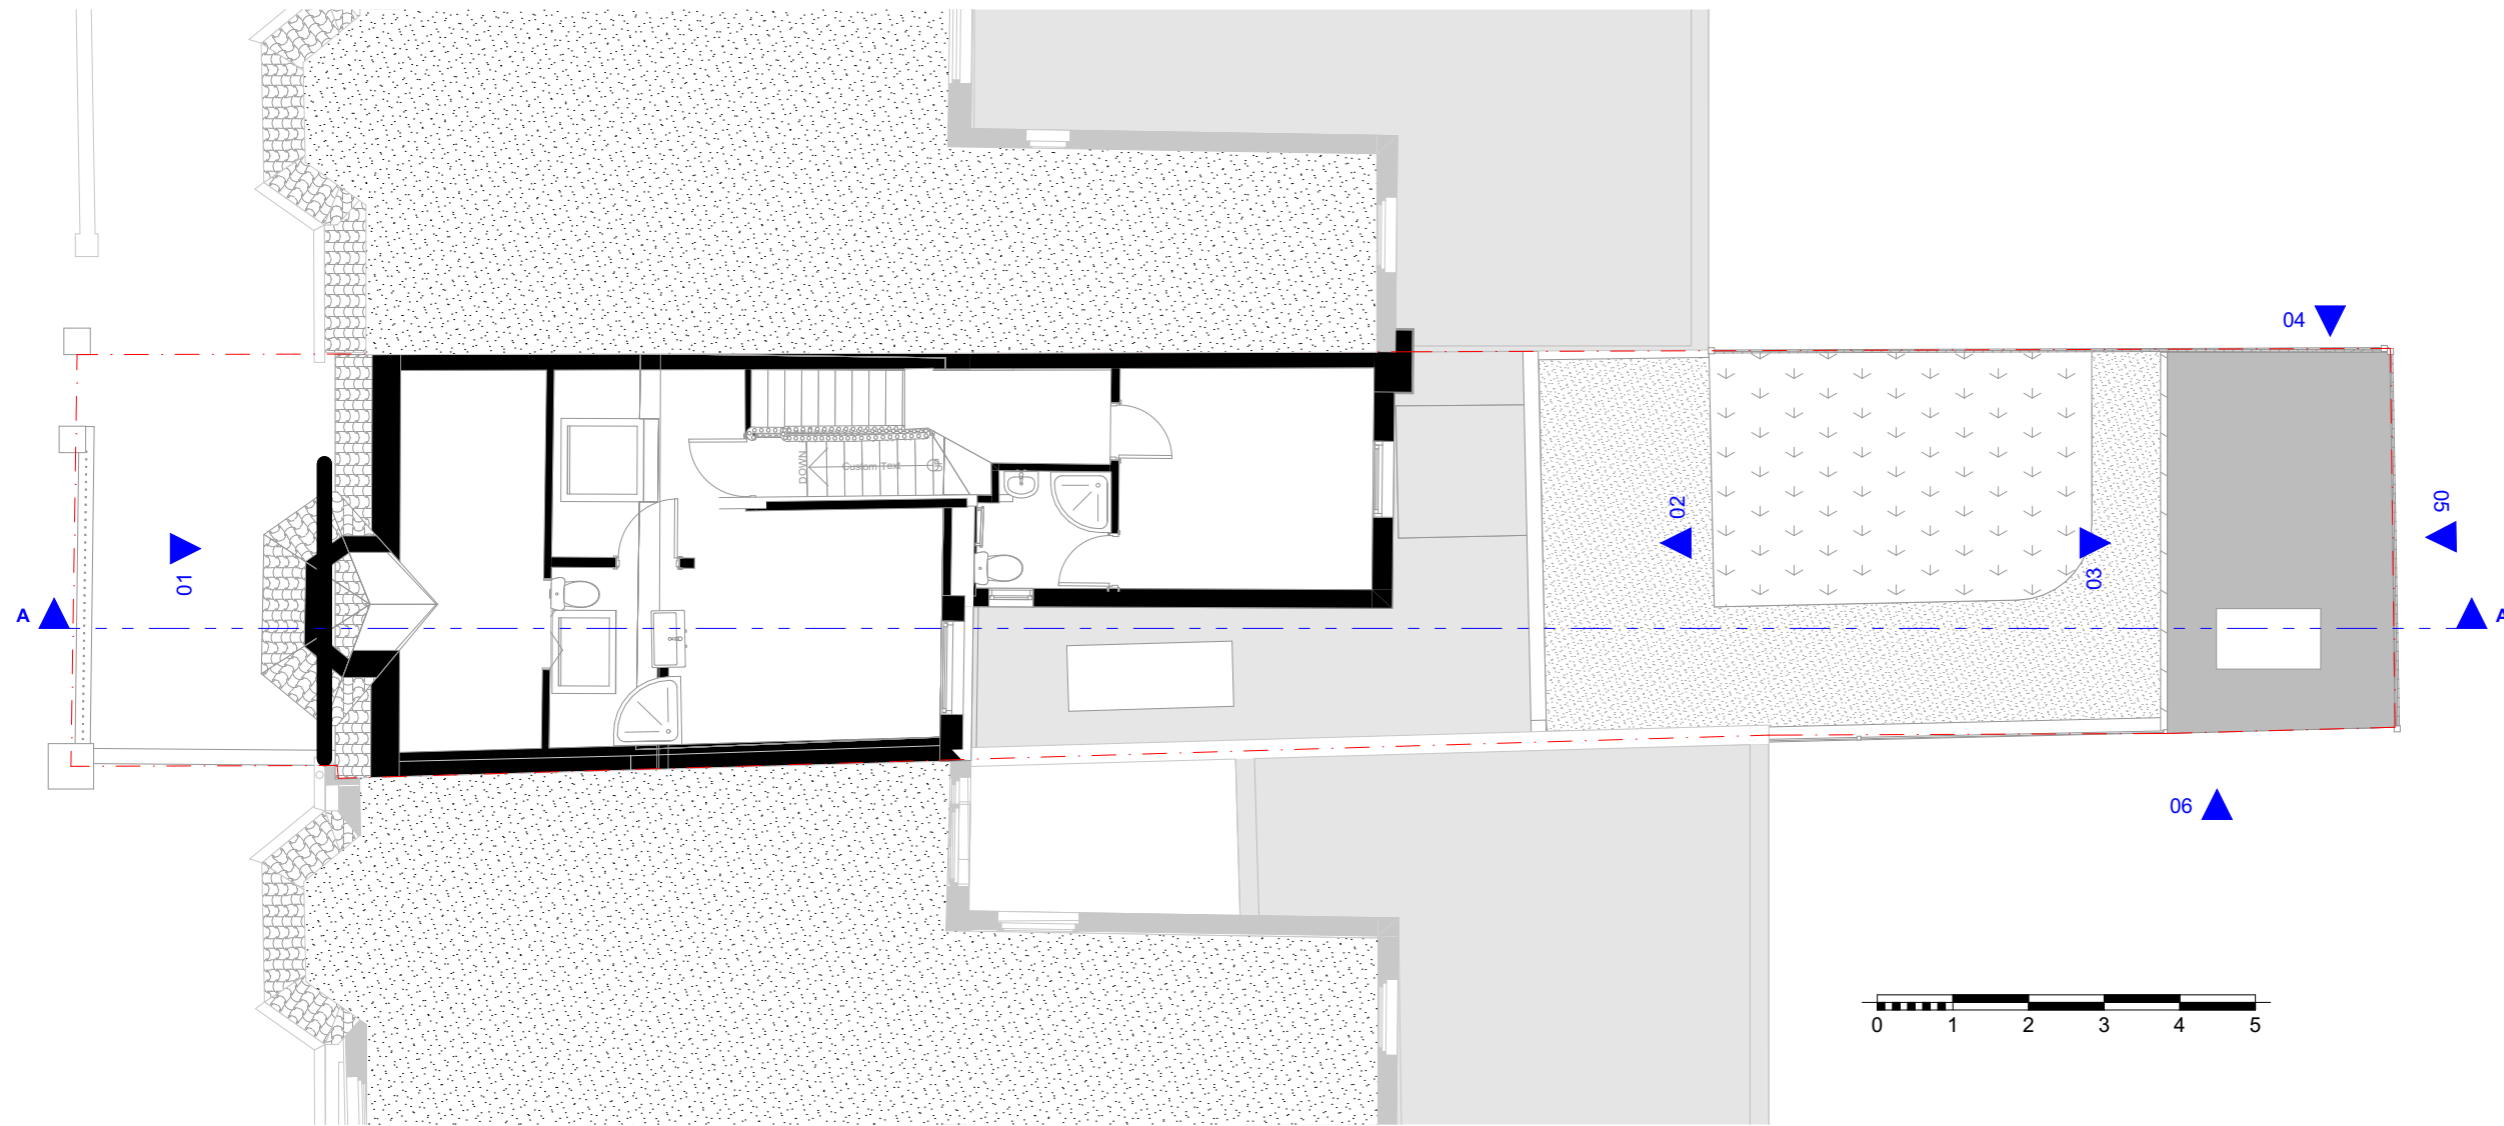

1

Second Floor

1:100

 

10b Branch Place
 London N1 5PH
 p: 0207 686 3445
 e: info@scenarioarchitecture.com
 w: www.scenarioarchitecture.com

Project Name:
98 Maygrove Road

Client:
Client Name

Site Location:
**98 Maygrove Road
 London Camden
 NW6 2ED UK**

Drawing not to be used other than the purpose for which it was prepared. It's supplied without liability for errors or omissions. Do not scale from the drawing. All dimensions are to be checked on site. This drawing is to be read in conjunction with all other drawings. Notes on this drawing will apply to all other drawings where a similar position exists.


Scale @ A2
1:100

Project No.
Project No.


Drawing Name
Proposed Second Floor Plan

Drawing Number
PR-A1.03

Rev

 

SCALE 1:50
 0 1000 2000 3000 4000 5000mm

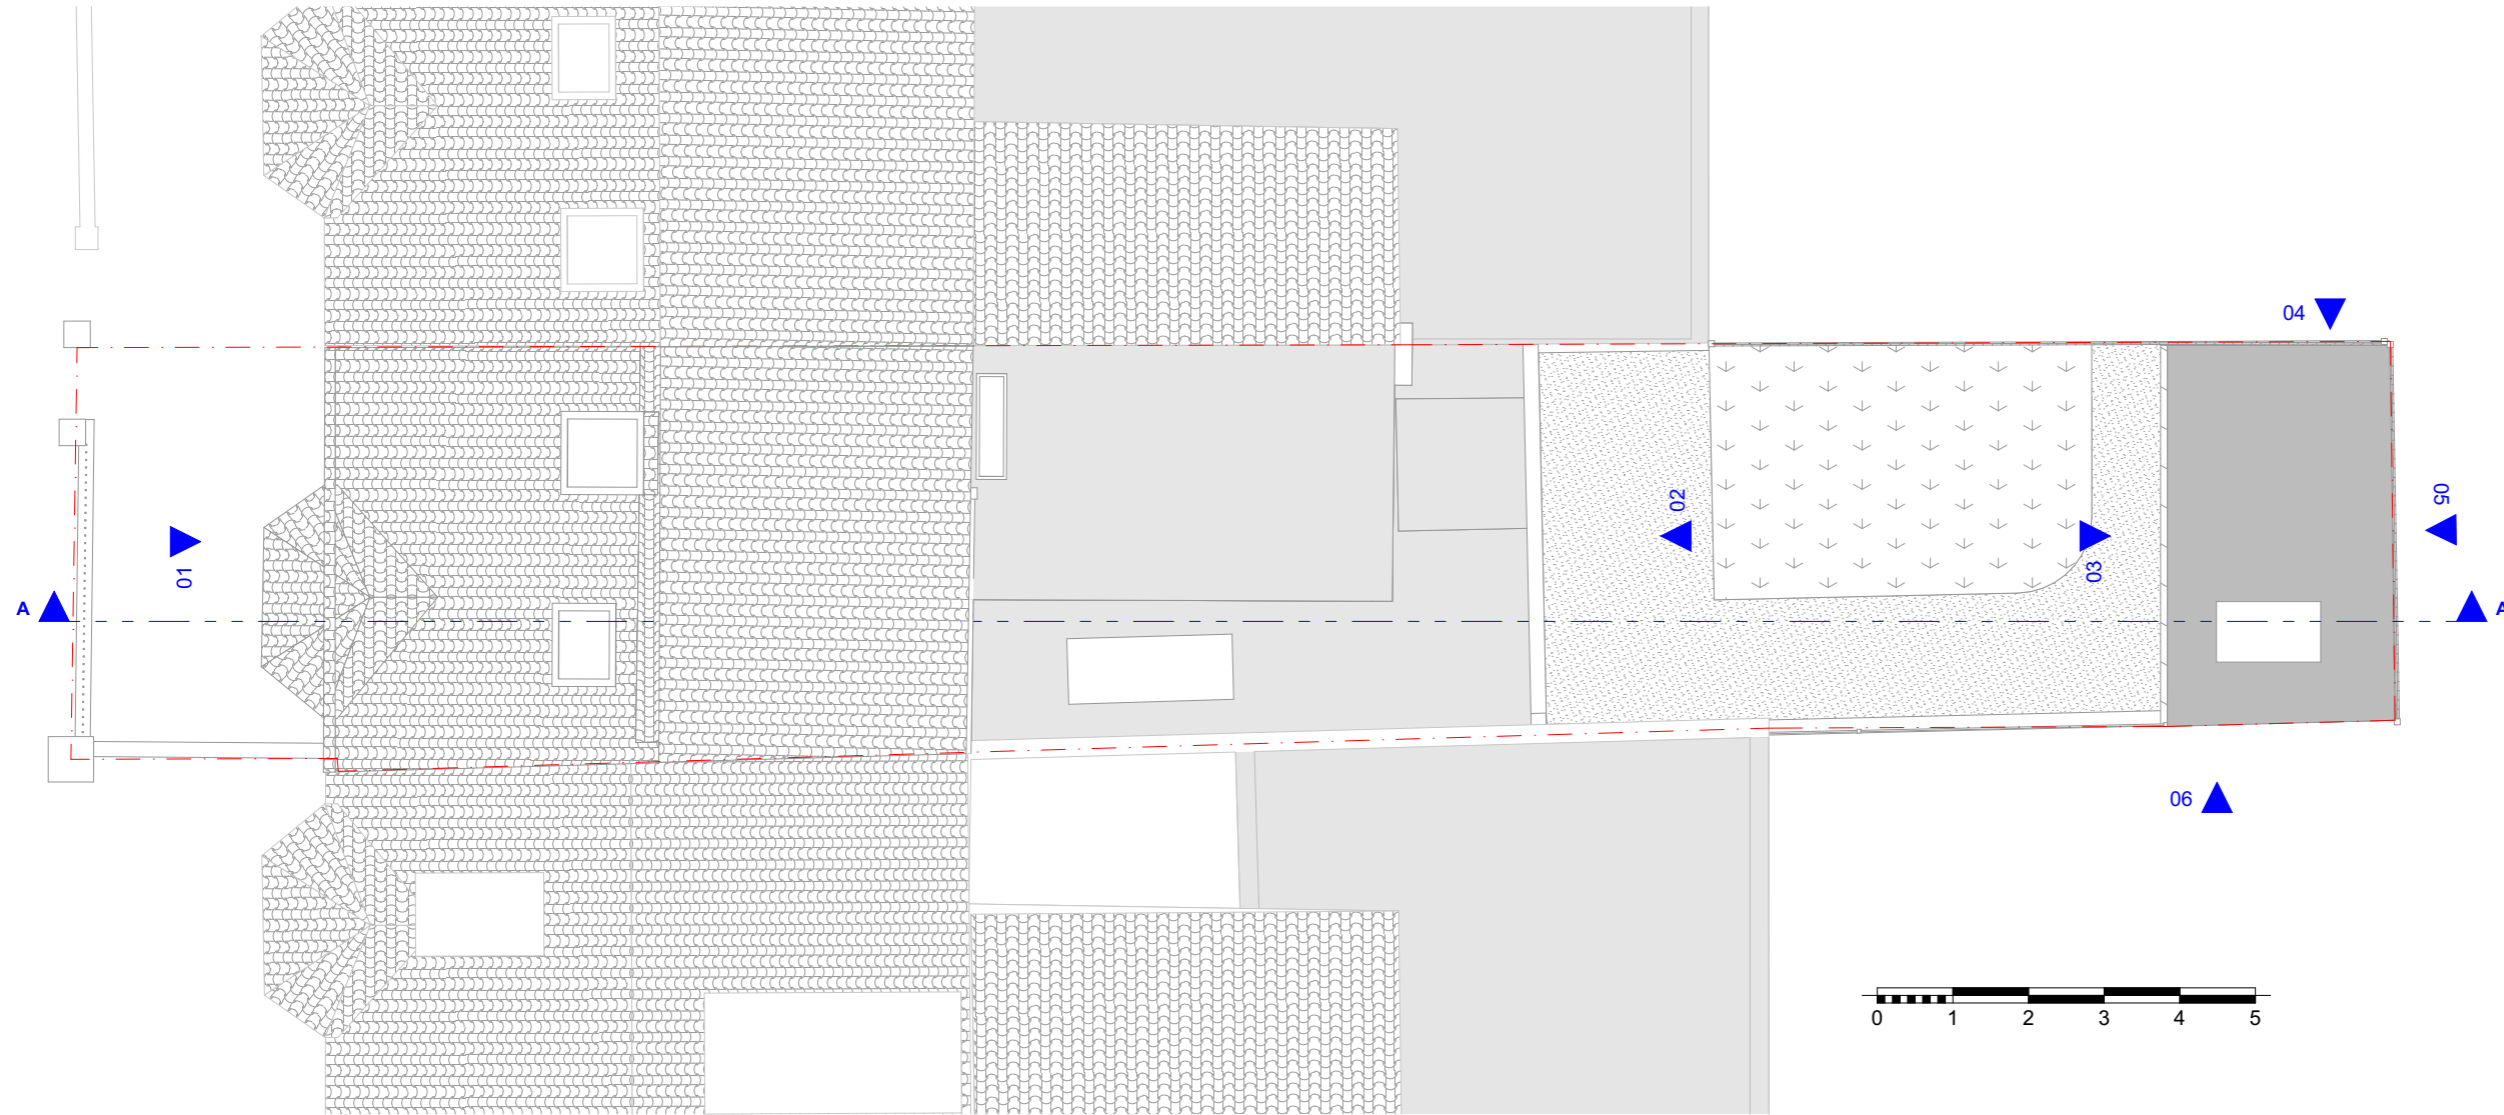

Roof Plan

1:100

1



10b Branch Place
 London N1 5PH
 p: 0207 686 3445
 e: info@scenarioarchitecture.com
 w: www.scenarioarchitecture.com

Project Name:
98 Maygrove Road

Client:
Client Name

Site Location:
**98 Maygrove Road
 London Camden
 NW6 2ED UK**

Drawing not to be used other than the purpose for which it was prepared. It's supplied without liability for errors or omissions. Do not scale from the drawing. All dimensions are to be checked on site. This drawing is to be read in conjunction with all other drawings. Notes on this drawing will apply to all other drawings where a similar position exists.


Scale @ A2
1:100

Project No.
Project No.






Drawing Name
Proposed Roof Plan

Drawing Number Rev

PR-A1.04

 

SCALE 1:50
 0 1000 2000 3000 4000 5000mm

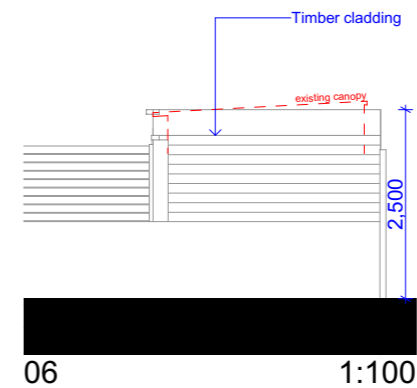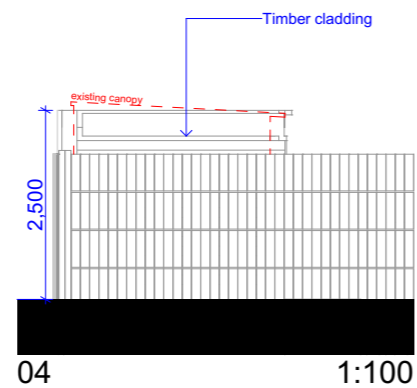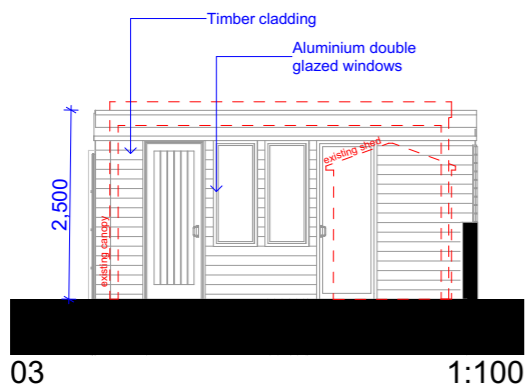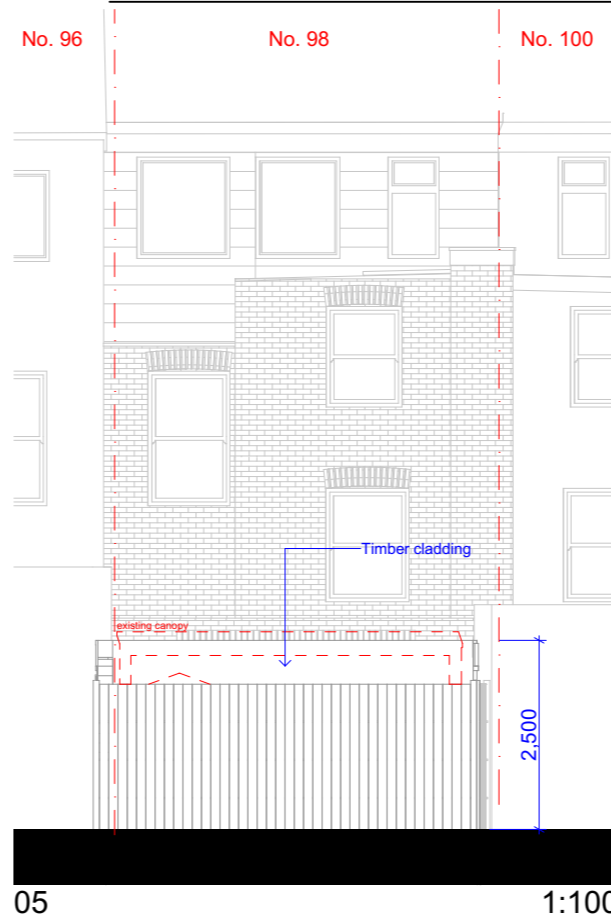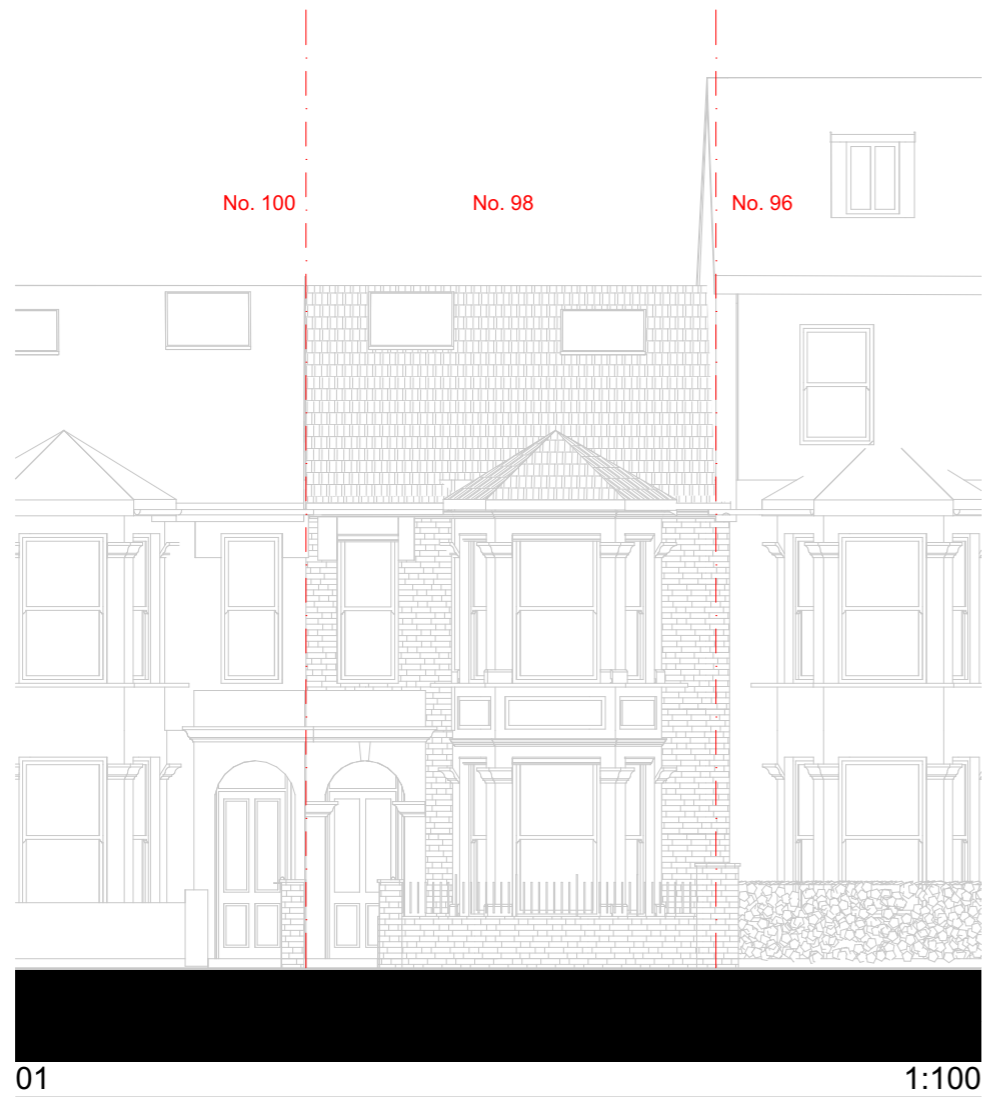

10b Branch Place
 London N1 5PH
 p: 0207 686 3445
 e: info@scenarioarchitecture.com
 w: www.scenarioarchitecture.com

Project Name:
98 Maygrove Road

Client:
Client Name

Site Location:
**98 Maygrove Road
 London Camden
 NW6 2ED UK**

Drawing not to be used other than the purpose for which it was prepared. It's supplied without liability for errors or omissions. Do not scale from the drawing. All dimensions are to be checked on site. This drawing is to be read in conjunction with all other drawings. Notes on this drawing will apply to all other drawings where a similar position exists.


Scale @ A2
1:100

Project No.
Project No.

Drawing Name
Proposed Elevations

Drawing Number
 Rev

PR-A2.01

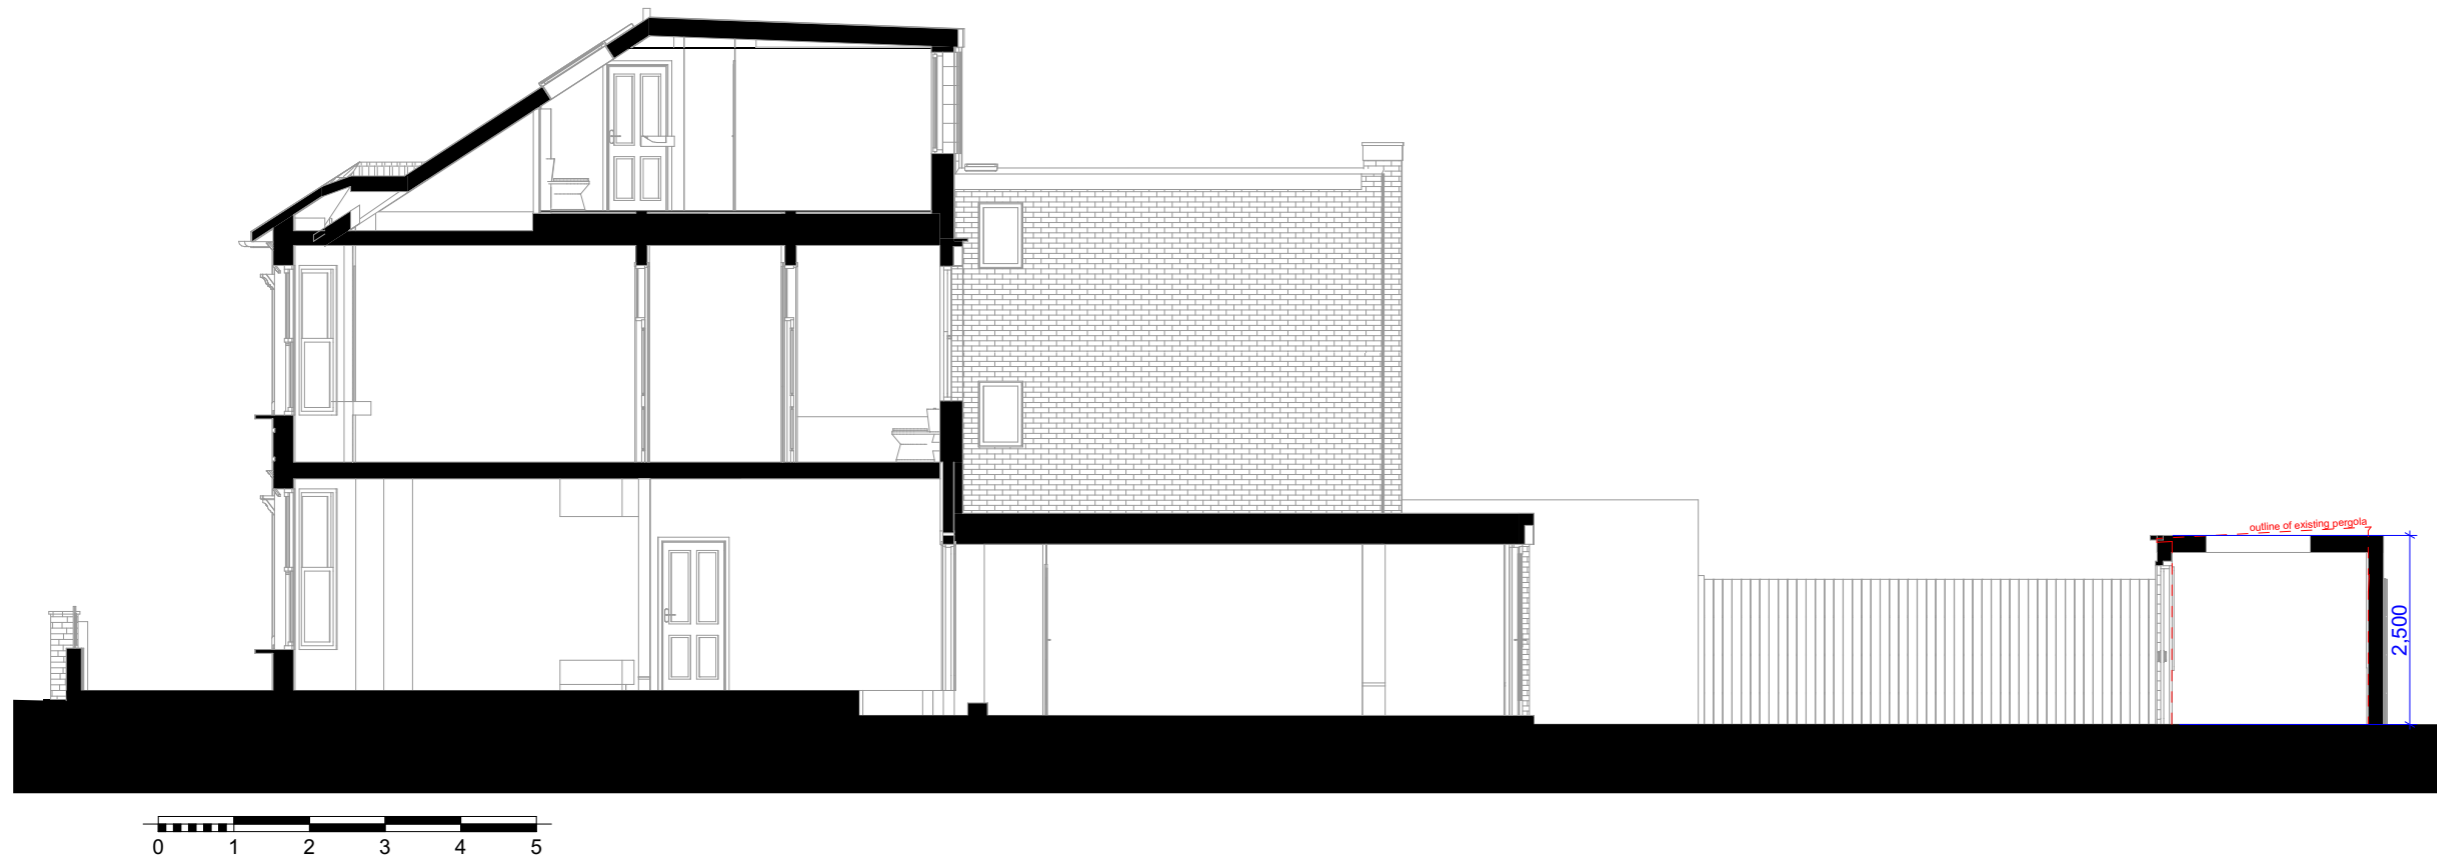

S/A

10b Branch Place
 London N1 5PH
 p: 0207 686 3445
 e: info@scenarioarchitecture.com
 w: www.scenarioarchitecture.com

Project Name:
98 Maygrove Road

Client:
Client Name

Site Location:
**98 Maygrove Road
 London Camden
 NW6 2ED UK**

Drawing not to be used other than the purpose for which it was prepared. It's supplied without liability for errors or omissions. Do not scale from the drawing. All dimensions are to be checked on site. This drawing is to be read in conjunction with all other drawings. Notes on this drawing will apply to all other drawings where a similar position exists.

Scale @ A2
1:100

Project No.
Project No.

Drawing Name
Proposed Sections

Drawing Number
PR-A3.01

Rev