
 


F:\07_Projects\2024\Projects\24-150\SSL Kentish Town Local RRS Scheme\02 Drawings & Deliverables\04 Planning\24-150 - SSL Kentish Town RRS Awning Planning Drawings.dwg

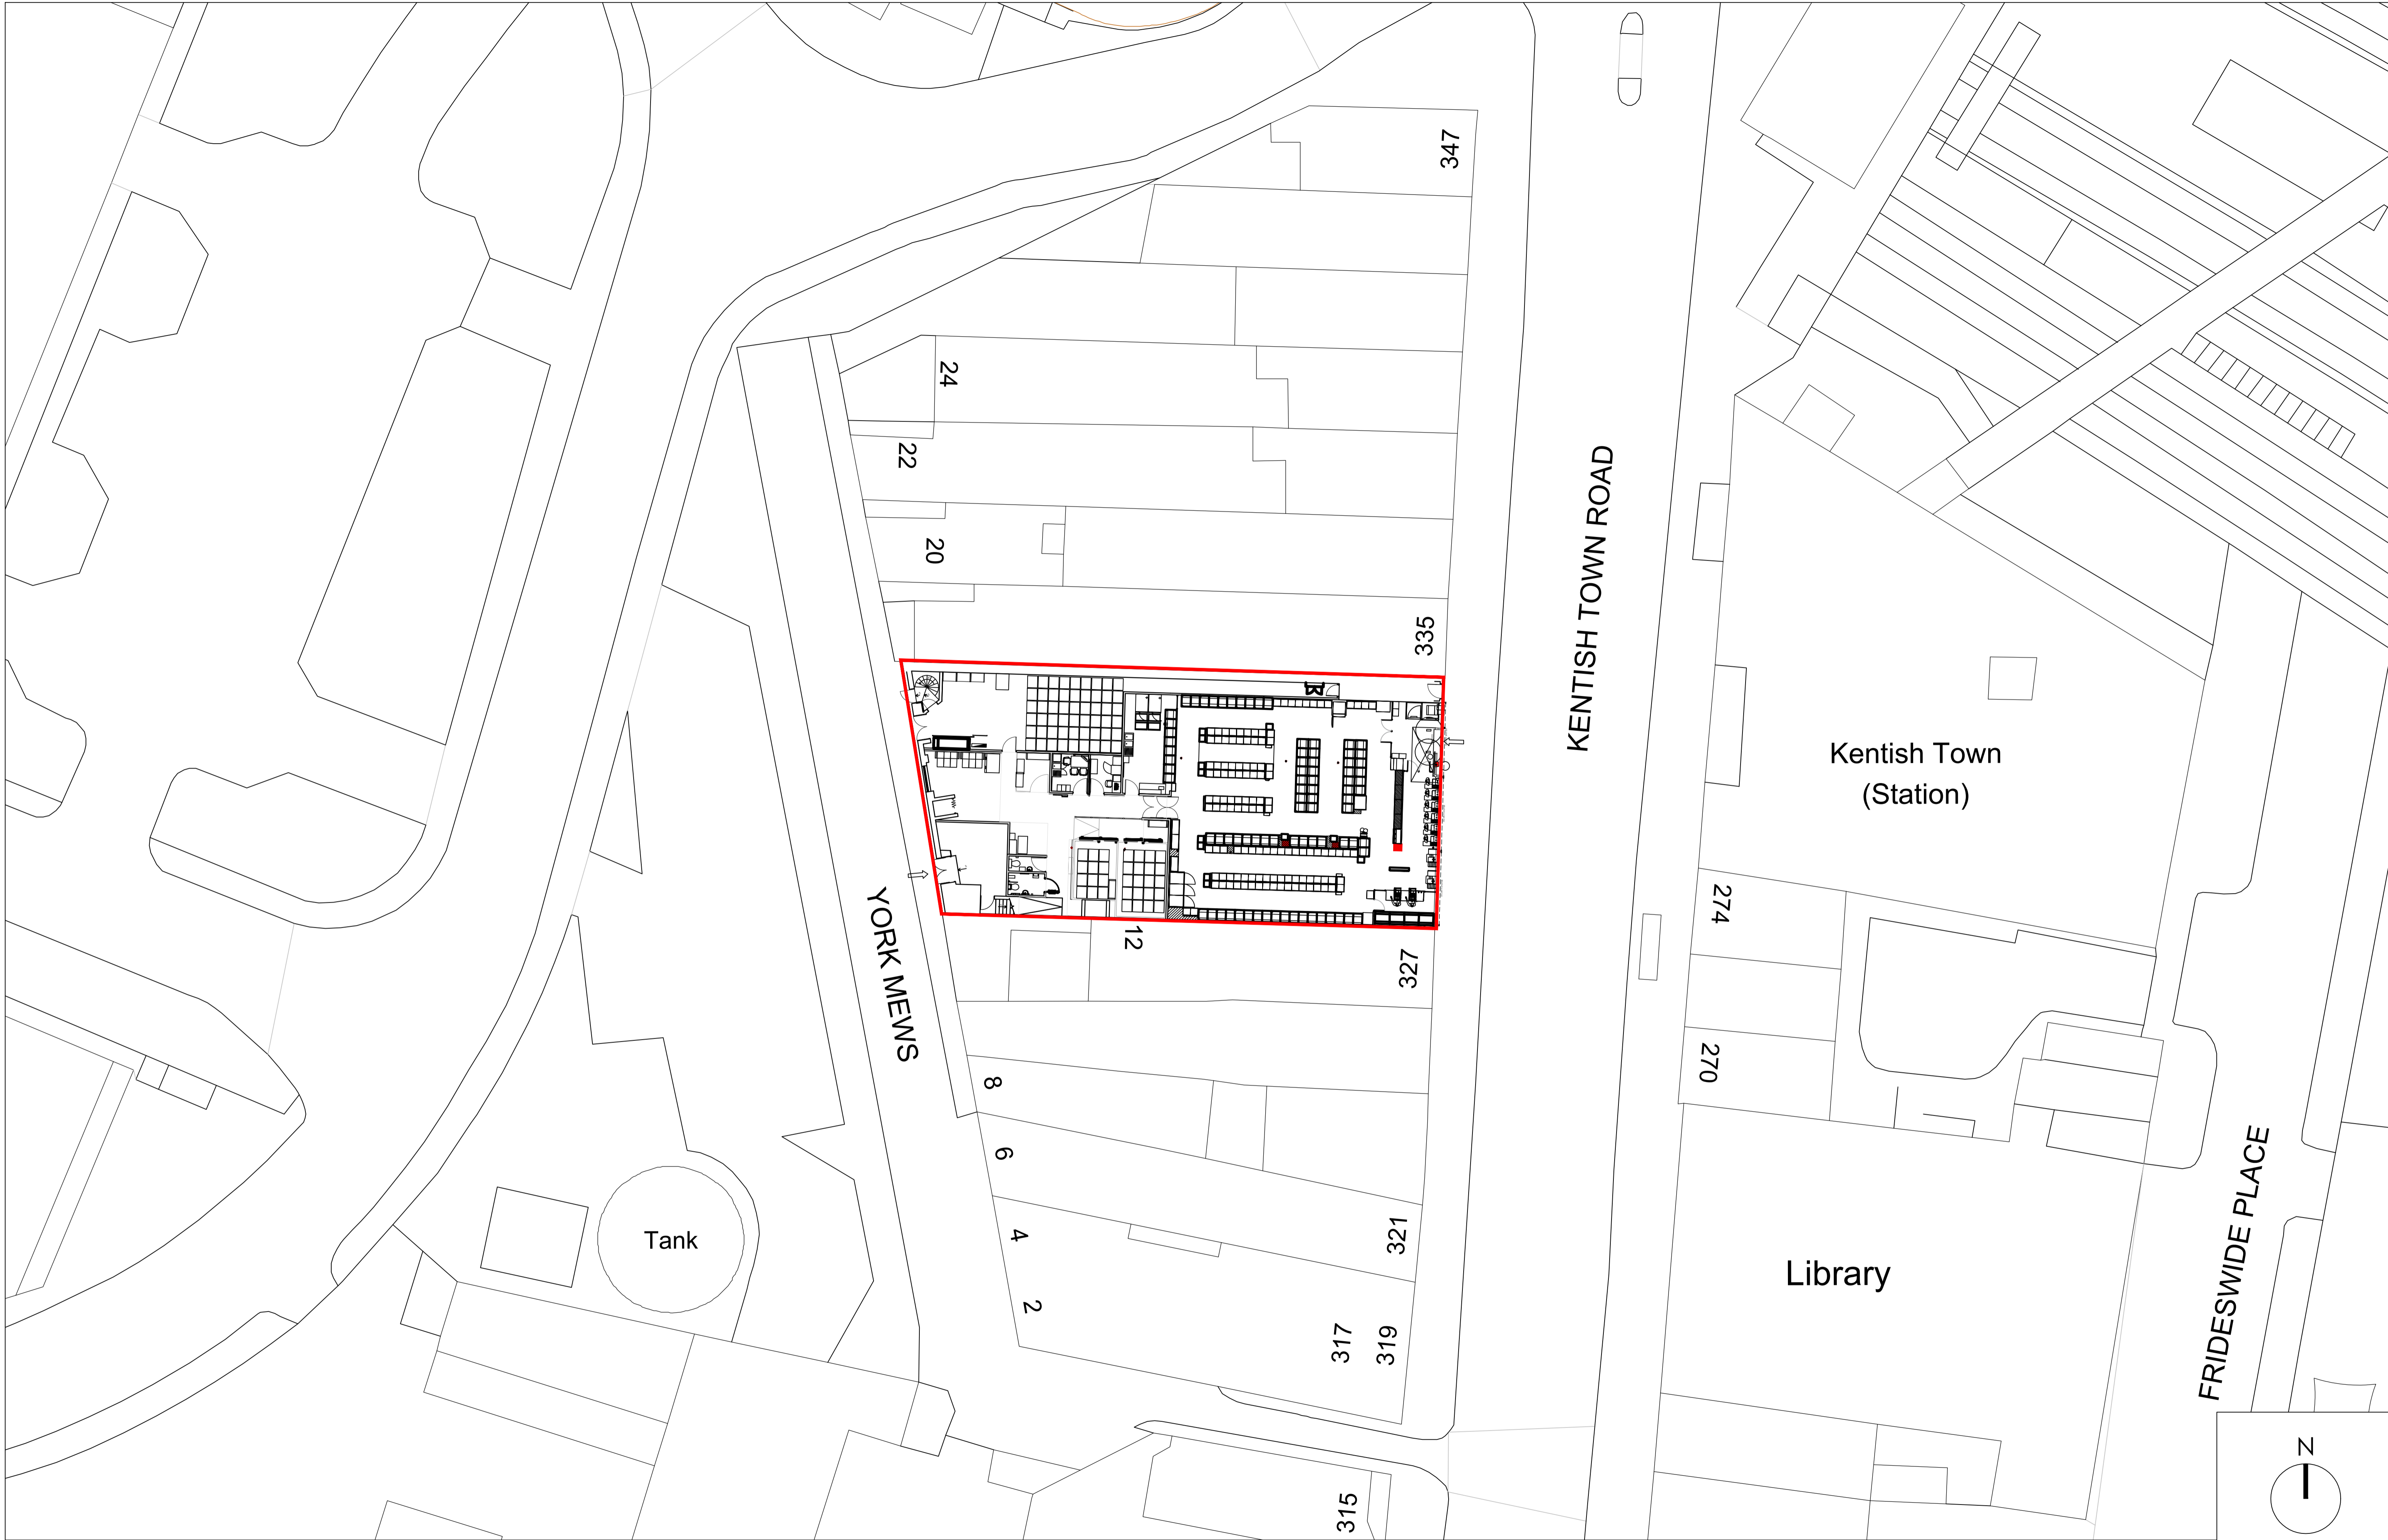

Project Status : PLANNING

Client Fit Out UK Project SSL Kentish Town Local Awning Planning Application, 329-333 Kentish Town Road, London, NW5 2TJ. Drawing Title Proposed Site Plan	Project : 24-150-BCR.J Rev : B Date : 24.10.2024 Scale : 1:200 Dwn : CL Ckd : RJA	Dwg No. : 00-DR-A-PL10 B Date : 24.10.2024 Scale : 1:200 Dwn : CL Ckd : RJA
---	--	---

bcr·infinity architects
www.bcr-infinityarchitects.co.uk
e: studio@bcr-infinityarchitects.co.uk
Cambridge: 1 Wellington street
CB1 1HW
T 01223 366717

Bury St Edmunds:
8 Angel Hill
IP53 1UZ
T 01284 727710

RIBA
Chartered Practice

The Contractor is to check and verify all dimensions on site before starting work and report any omissions or errors.
This drawing is to be read in conjunction with all relevant consultants and specialists drawings.
This drawing is copyright
This drawing is issued for the sole and exclusive use of the named recipient. Distribution to any third party is on the strict understanding that no liability is accepted by bcr·infinity architects for any discrepancies, errors or omissions that may be present, and no guarantee is offered as to the accuracy of information shown.

Revision History :	Date :	Dwn :
Rev. Description	25.10.2024	CL
A FIRST ISSUE	26.11.2024	SB
B AWNING REMOVED		

Drawing Note :
Proposed site area = 617m²