


F:\07\_Projects\2024\Projects\24-150\SSL\Kensish Town Local RRS Scheme\02 Drawings & Deliverables\04 Planning\24-150 - SSL Kensish Town RRS Awning Planning Drawings.dwg

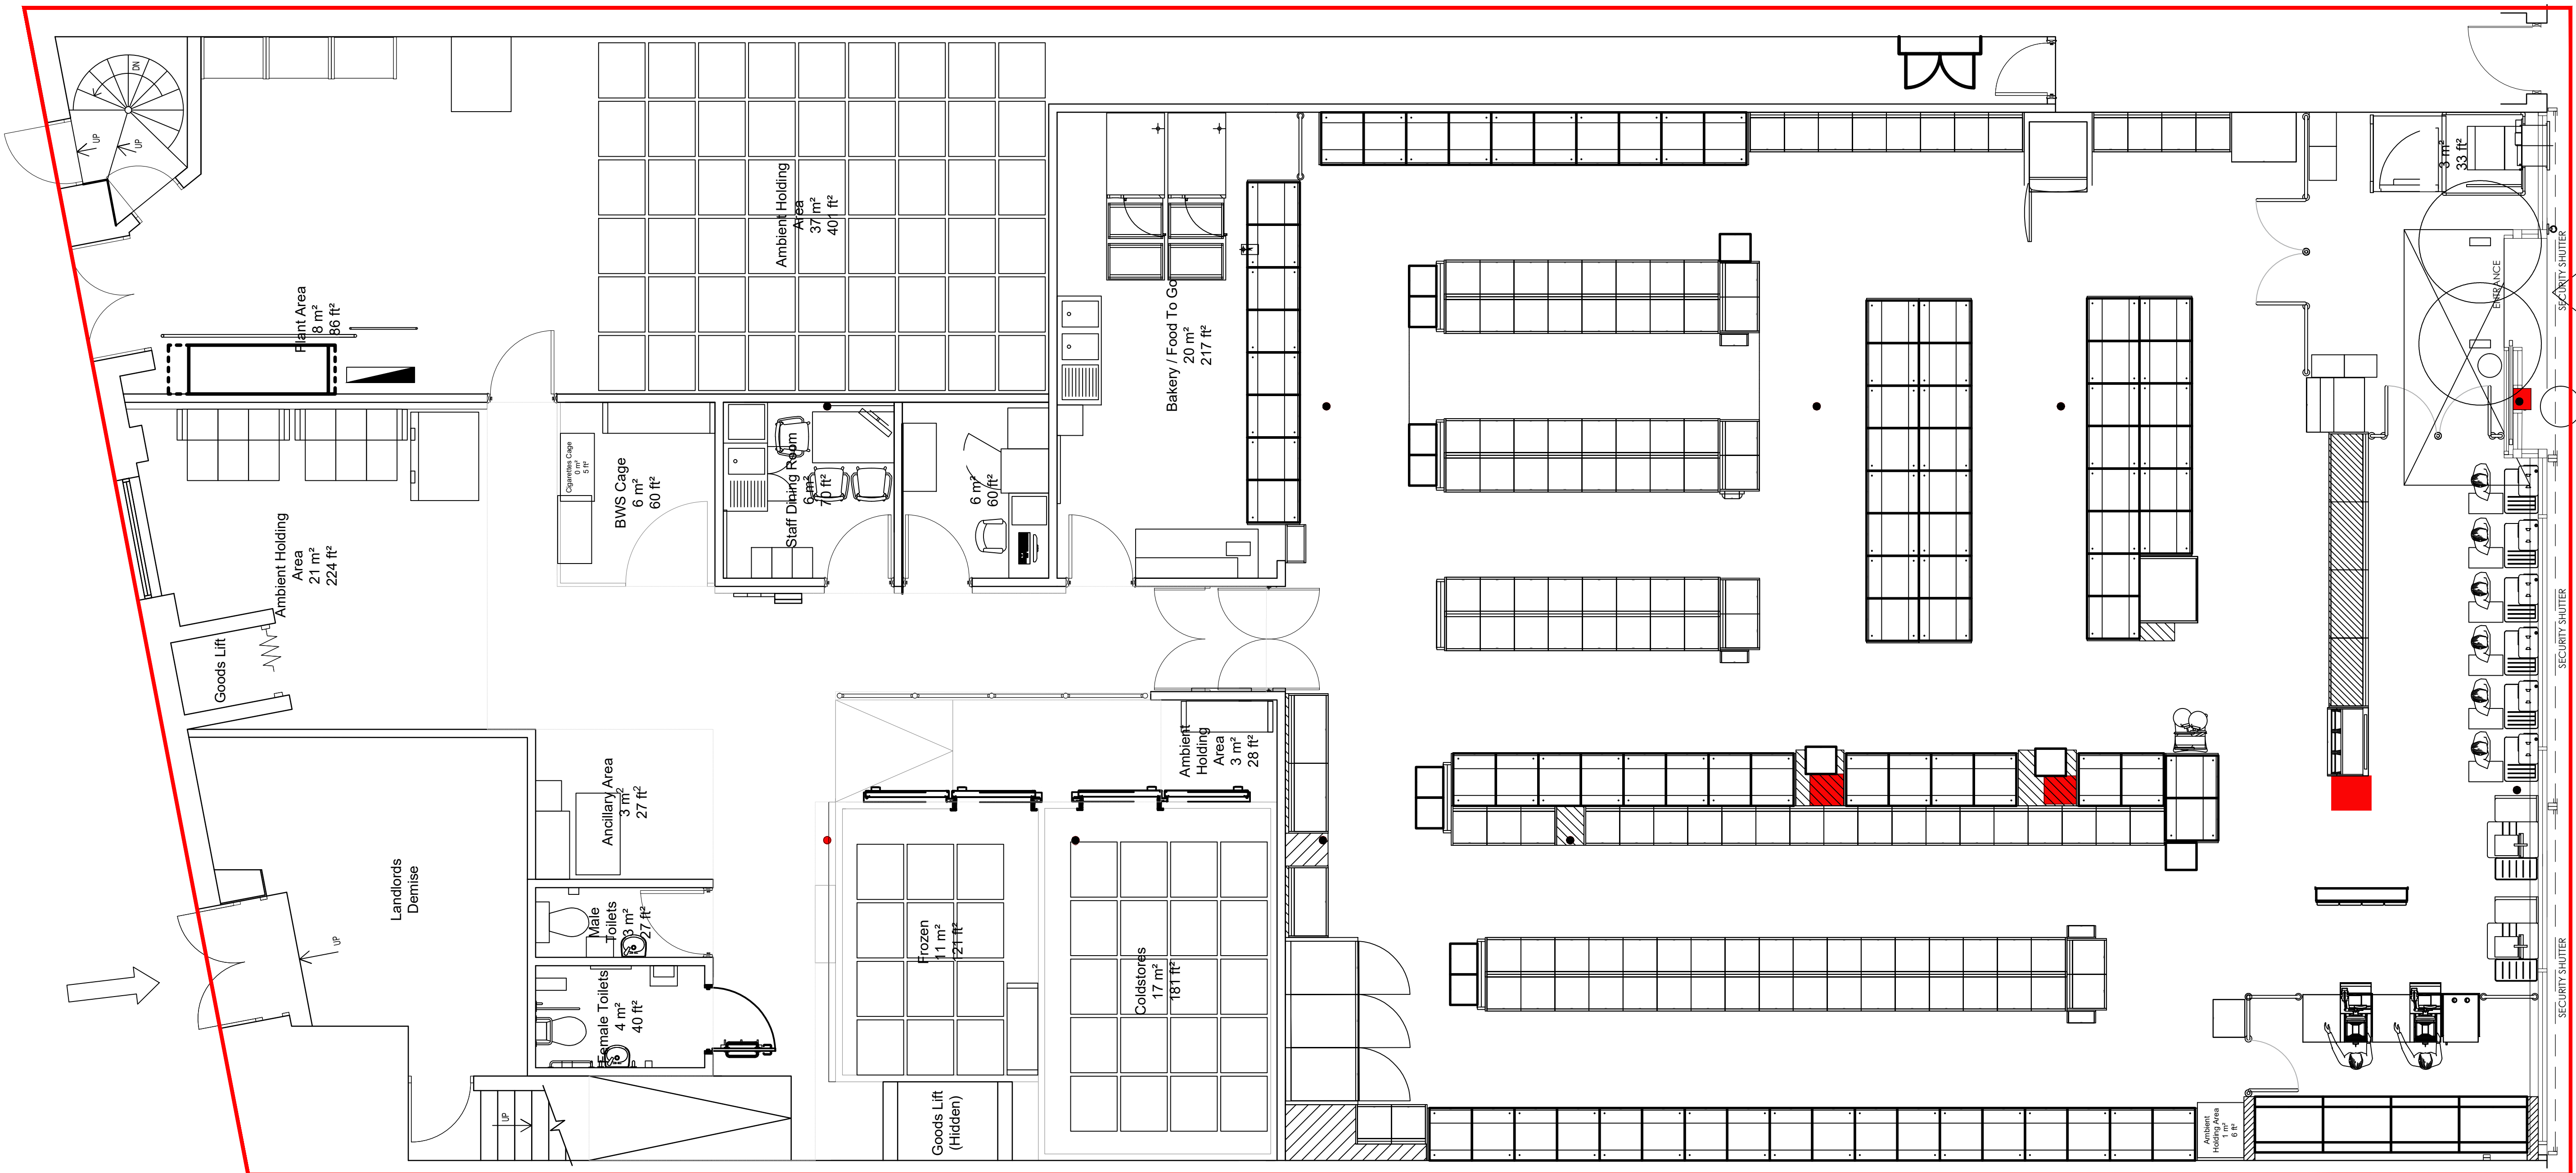

Scale @ 1:50  
0m 0.5m 1m 1.5m 2m 2.5m

Project Status : PLANNING

The Contractor is to check and verify all dimensions on site before starting work and report any omissions or errors.  
This drawing is to be read in conjunction with all relevant consultants and specialists drawings.  
This drawing is copyright  
This drawing is issued for the sale and exclusive use of the named recipient. Distribution to any third party is on the strict understanding that no liability is accepted by bcr·infinite architects for any discrepancies, errors or omissions that may be present, and no guarantee is offered as to the accuracy of information shown.

Revision History :		Date :	Dwn :
Rev.	Description		
A	FIRST ISSUE	25.10.2024	CL
B	AWNING REMOVED.	26.11.2024	SB

Drawing Note :  
Proposed site area = 617m<sup>2</sup>

Client : Fit Out UK  
Project : SSL Kensish Town Local Awning Planning Application, 329-333 Kensish Town Road, London, NW5 2TJ.  
Drawing Title : Proposed Ground Floor Plan

Project : 24-150-BCR.J  
Rev : B  
Date : 24.10.2024  
Scale : 1:50  
Dwn : CL  
Ckd : RJA

Dwg No. : 00-DR-A-PL13  
B  
Date : 24.10.2024  
Scale : 1:50  
Dwn : CL  
Ckd : RJA

**bcr·infinite architects**  
www.bcr-infinitearchitects.co.uk  
e: studio@bcr-infinitearchitects.co.uk  
Cambridge: 1 Wellington street  
CB1 1HW  
T 01223 366717

**Bury St Edmunds:**  
8 Angel Hill  
IP53 1UZ  
T 01284 727710

**RIBA** Chartered Practice

