



EXISTING EAST ELEVATION
SCALE (1:50 @ A1)



EXISTING WEST ELEVATION
SCALE (1:50 @ A1)

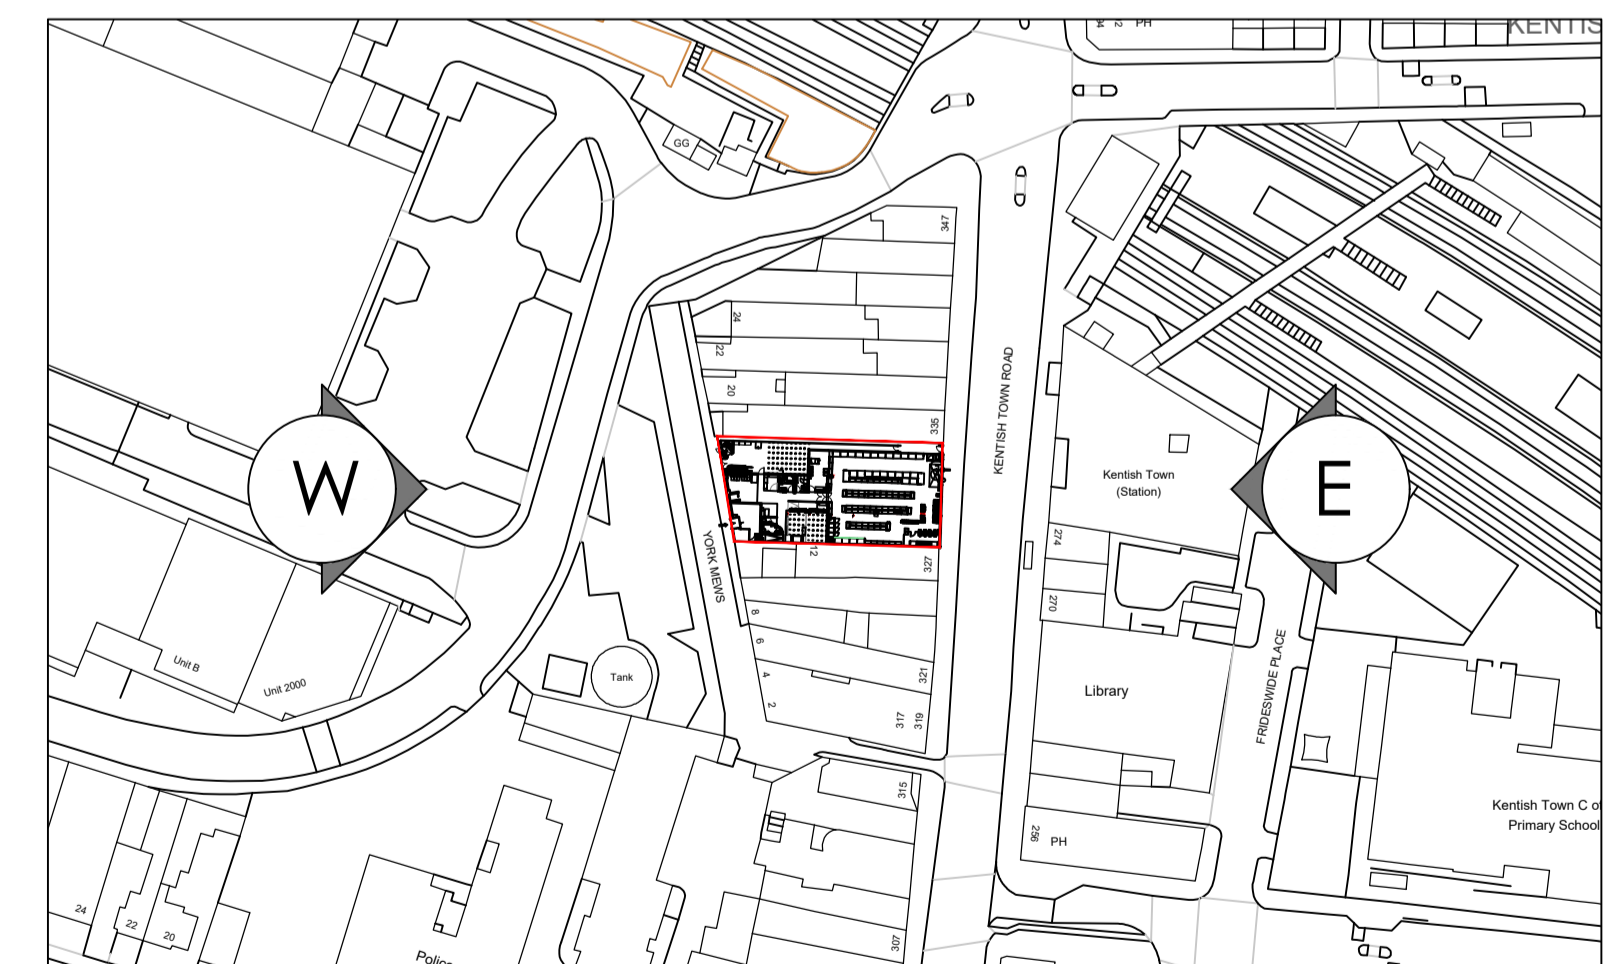

EXISTING ELEVATION LOCATION PLAN
SCALE (1:1250 @ A1)

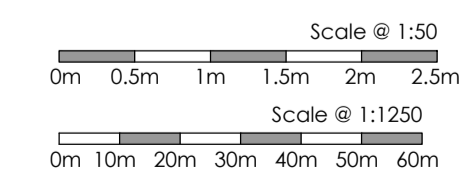

Project Status : PLANNING

Client : Fit Out UK
Project : SSL Kentish Town Local, Awing Planning Application, 329-333 Kentish Town Road, London, NW5 2TJ.
Drawing Title : Existing Elevations

Project : 24-150-BCR.J
Rev : B
Date : 24.10.2024
Scale : AS STATED
Dwn : CL
Ckd : RJA

Dwg No. : ZZ-DR-A-PL04
B
Date : 24.10.2024
Scale : AS STATED
Dwn : CL
Ckd : RJA

bcr·infinit architects
www.bcr-infinitarchitects.co.uk
e: studio@bcr-infinitarchitects.co.uk
Cambridge : Bury St Edmunds :
1 Wellington street 8 Angel Hill
CB1 1HW IP53 1UZ
T 01223 366717 T 01284 727710

RIBA
Chartered Practice

The Contractor is to check and verify all dimensions on site before starting work and report any omissions or errors.
This drawing is to be read in conjunction with all relevant consultants and specialists drawings.
This drawing is copyright
This drawing is issued for the sole and exclusive use of the named recipient. Distribution to any third party is on the strict understanding that no liability is accepted by bcr·infinit architects for any discrepancies, errors or omissions that may be present, and no guarantee is offered as to the accuracy of information shown.

Revision History :
Rev. Description Date : Dwn :
A FIRST ISSUE 25.10.2024 CL
B UPDATED SIGNAGE OUTLINE. 26.11.2024 SB

F:\07_Projects\2024\Projects\24-150-SSL\Kentish Town Local RRS Scheme\02 Drawings & Deliverables\04 Planning\24-150 - SSL Kentish Town RRS Awing Planning Drawings.dwg