




REVISION 1

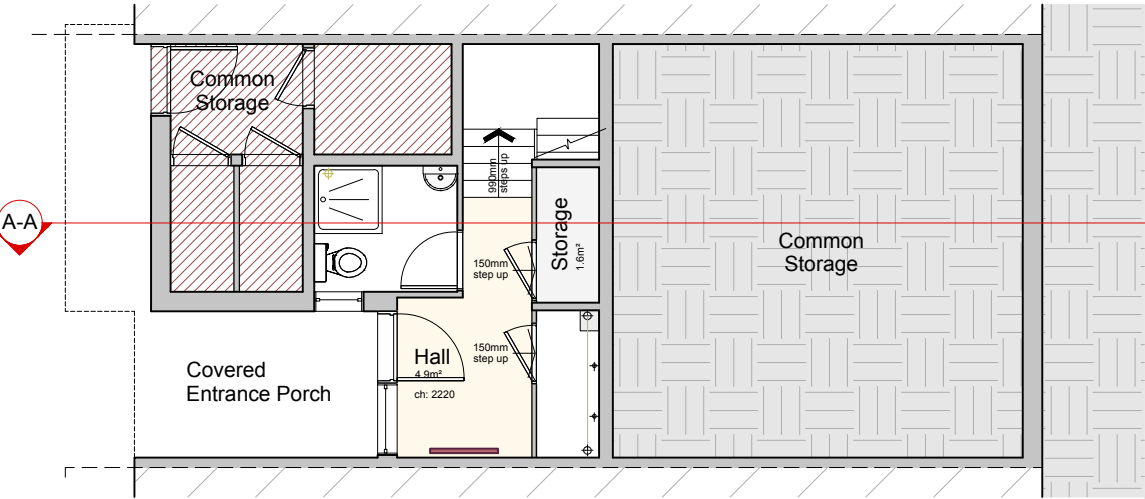


Existing Lower Ground Floor Plan
scale 1:100 @ A3

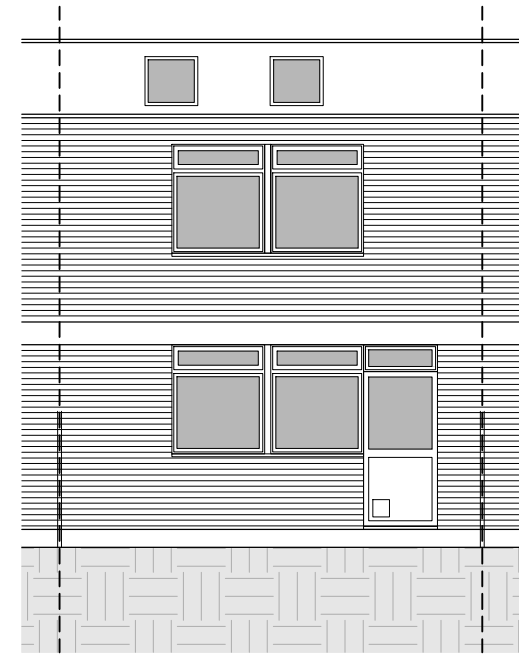


Existing Rear Elevation
scale 1:100 @ A3

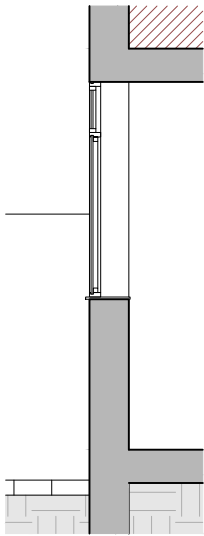


Existing Section
(Through uPVC window)
scale 1:50 @ A3

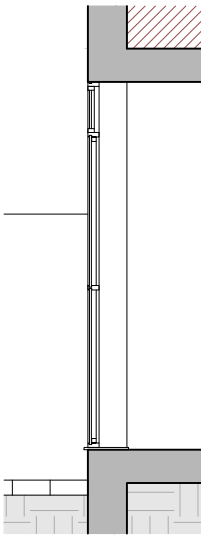

Existing Section
(Through uPVC door)
scale 1:50 @ A3

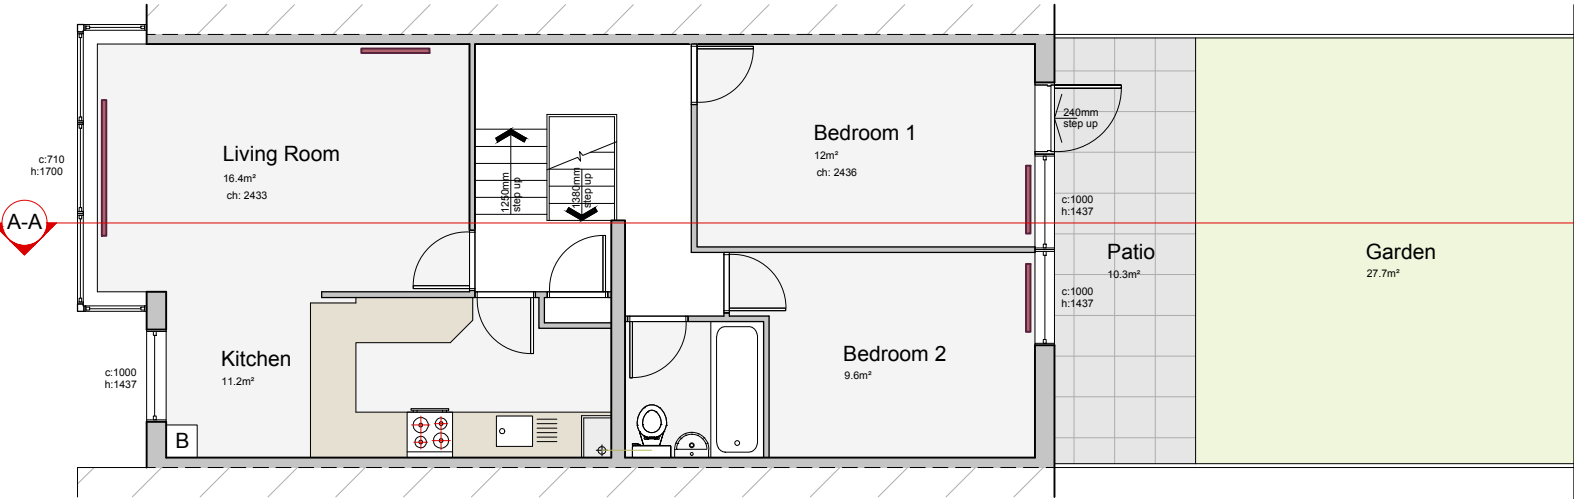

Existing Upper Ground Floor Plan
scale 1:100 @ A3

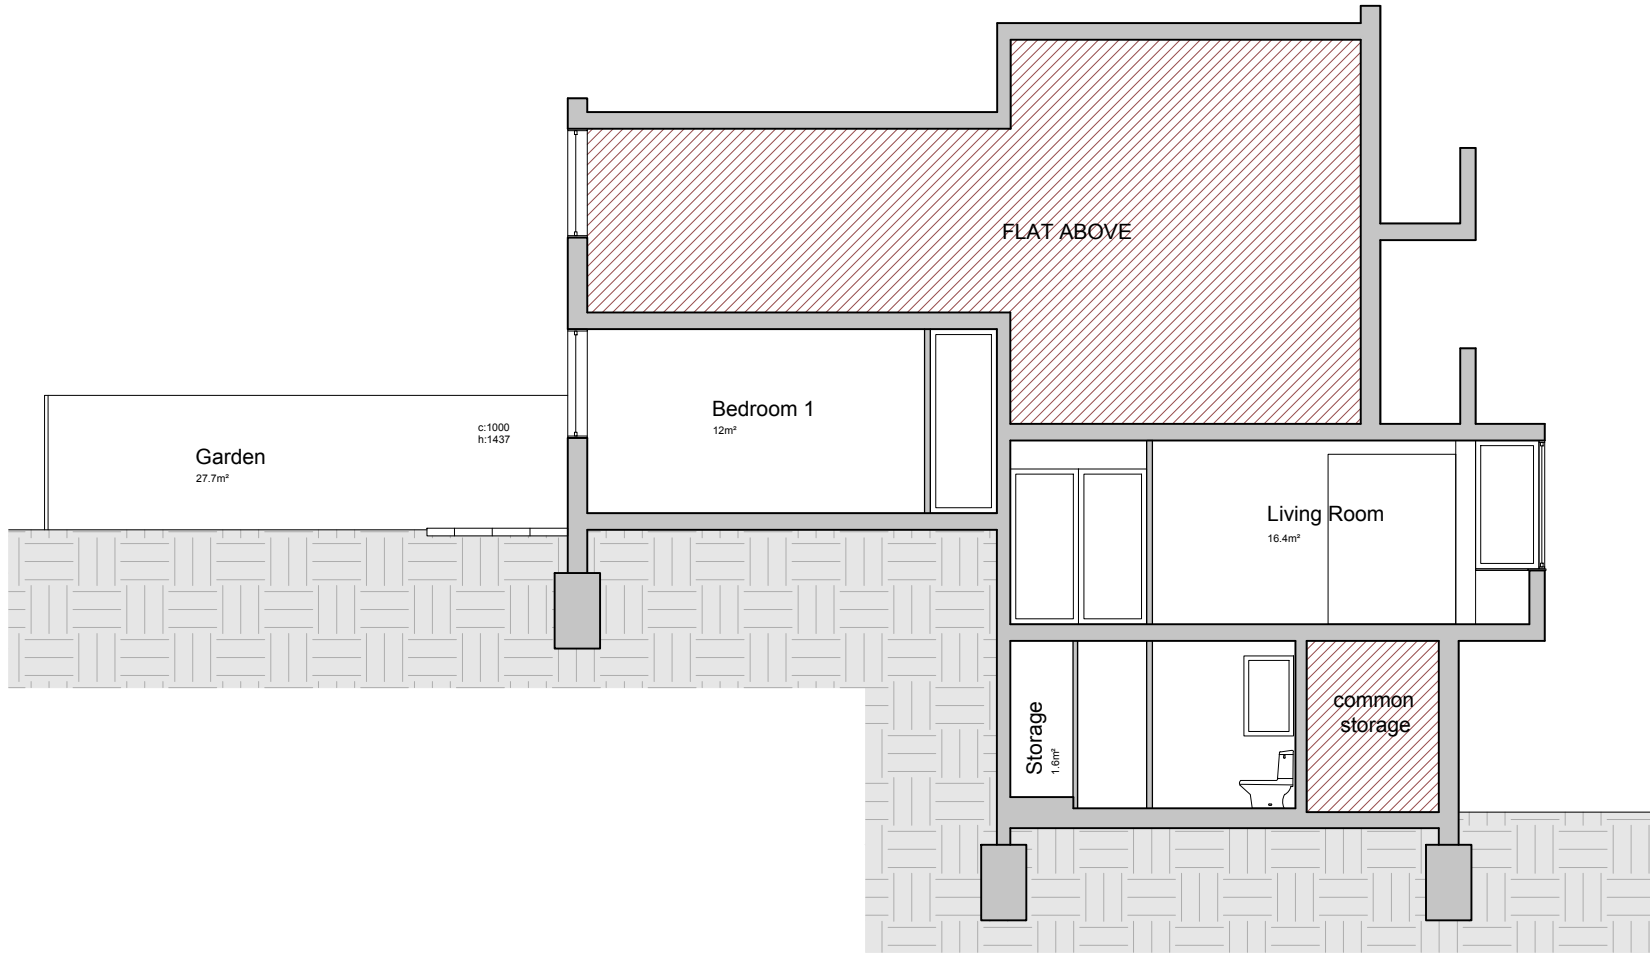

Existing Section A-A
scale 1:100 @ A3

△				△				△				△				△				△				△				△			
△				△				△				△				△				△				△				△			

PROJECT				DRAWING TITLE				DRAWING NO.							
Flat 41 Broxwood Way, Primose Hill, NW8 7QJ				Existing Plans, Elevation and Section A-A				426/24-PL-02							
REV.	REVISION DETAILS			SCALE				PJ CODE	DRAWN	CHECKED	APPROVED				
	DRAWN	CHECKED	APPROVED	A1: 1/50 A3: 1/100											