




REVISION 1

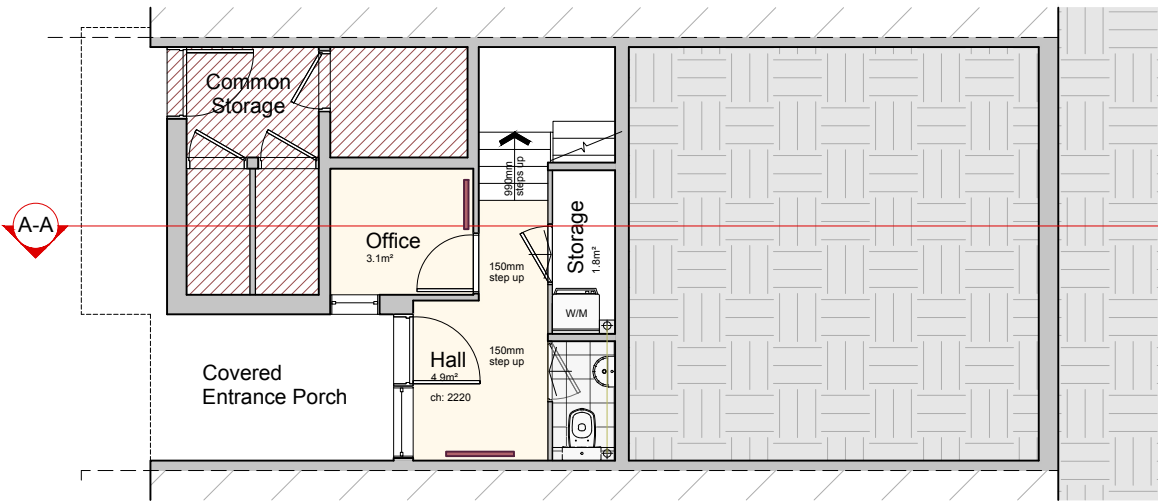


Proposed Lower Ground Floor Plan
scale 1:100 @ A3

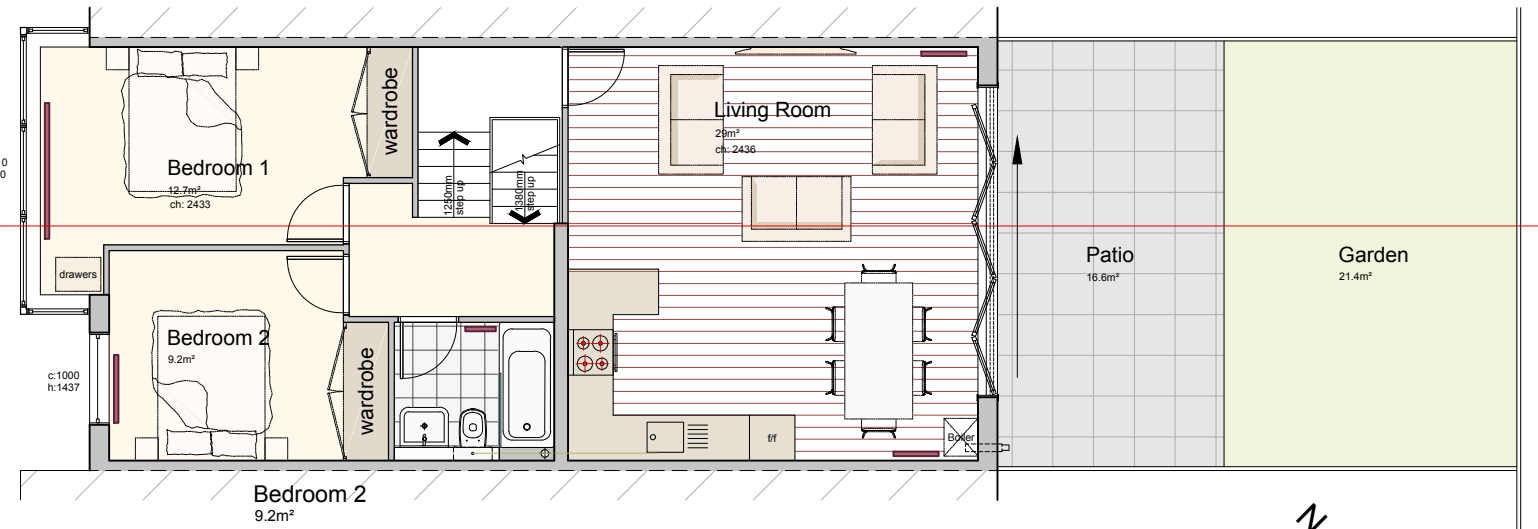

Proposed Upper Ground Floor Plan
scale 1:100 @ A3


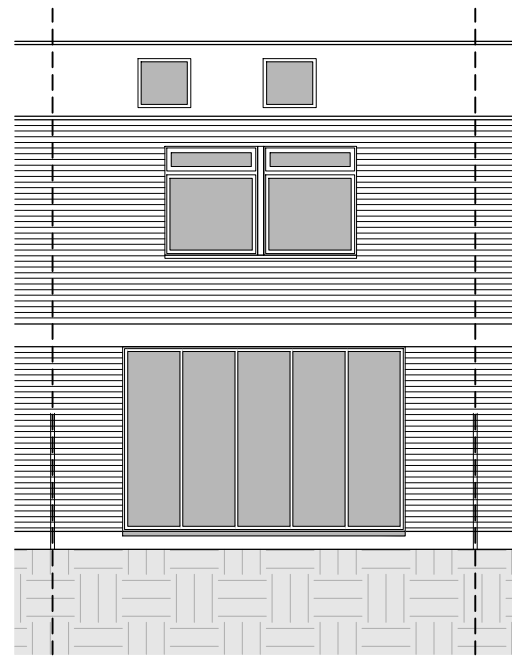


Proposed Rear Elevation
scale 1:100 @ A3

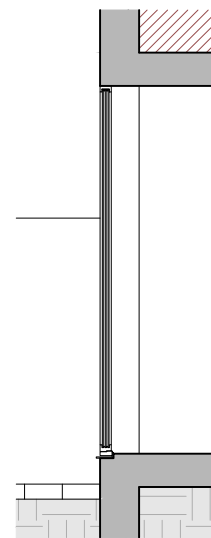


Proposed Section

(Through proposed door system)
scale 1:50 @ A3

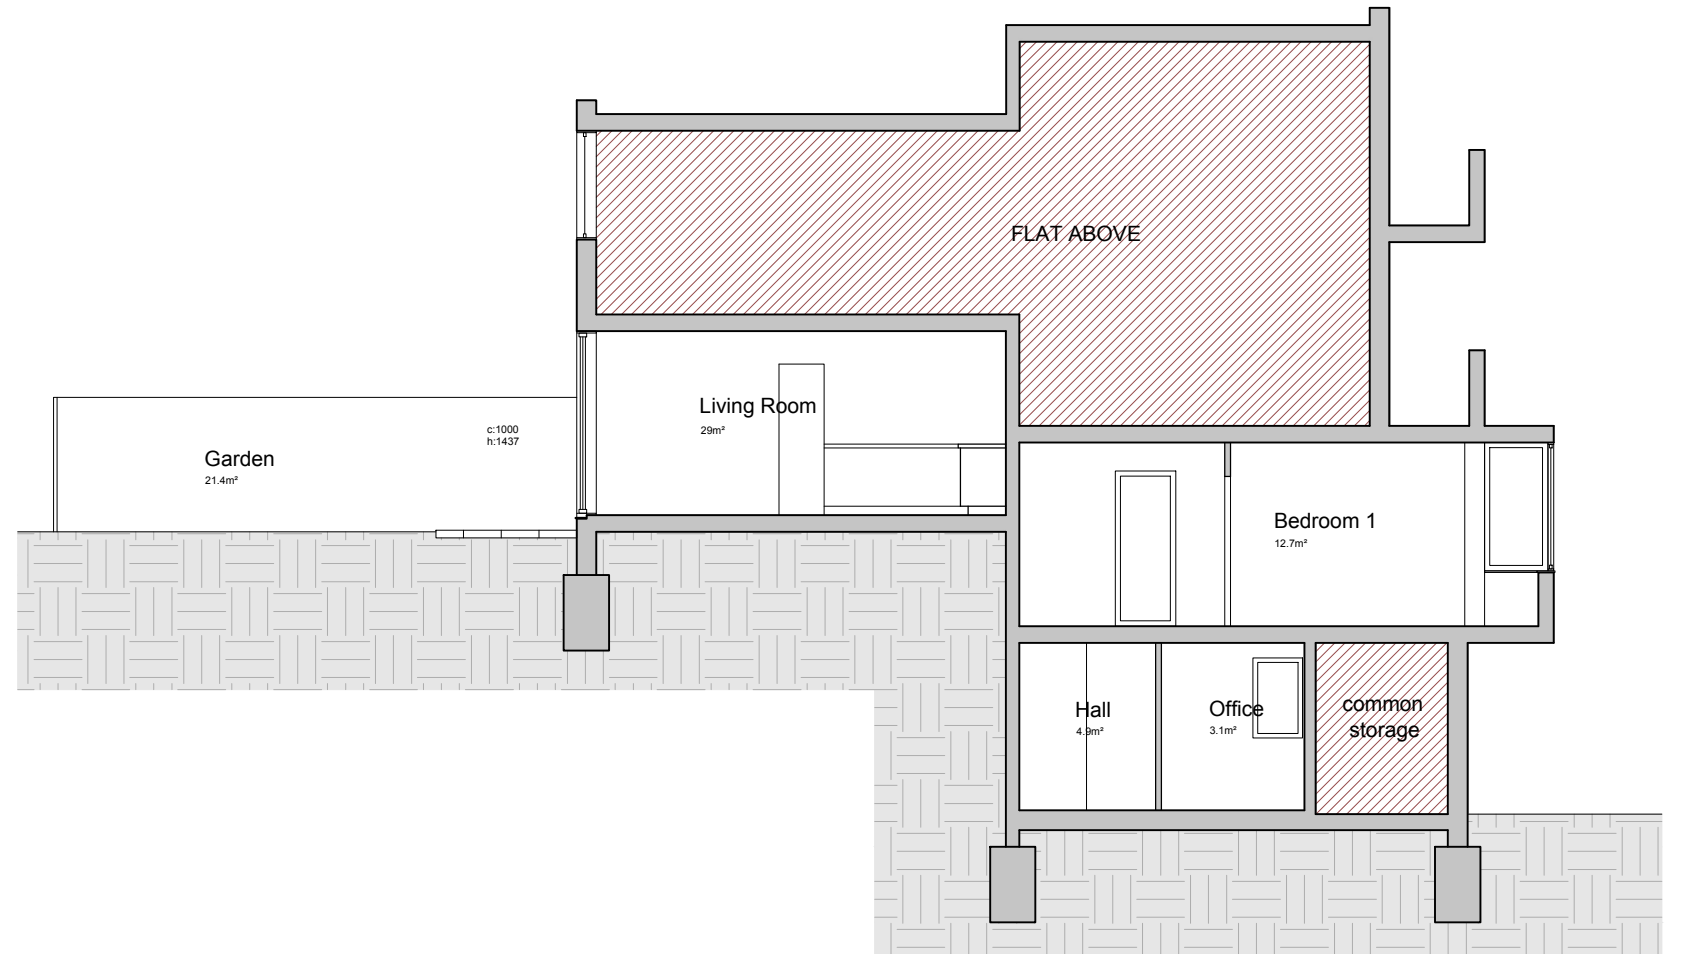 

Proposed Section A-A
scale 1:100 @ A3

 

△		△		△		△		△		△		△		△	
△		△		△		△		△		△		△		△	

PROJECT Flat 41 Broxwood Way, Primrose Hill, NW8 7QJ			DRAWING TITLE Proposed Plans, Elevation and Section A-A			DRAWING NO. 426/24-PL-03				
REV.	REVISION DETAILS			SCALE			PJ CODE	DRAWN	CHECKED	APPROVED
	DRAWN	CHECKED	APPROVED	A1: 1/50 A3: 1/100						