


|  |            |          |    |     |
|--|------------|----------|----|-----|
| Planning   | 24/09/2024 | VS       | SC | P1  |
| Amendment  | Date       | Dn       | Ck | Rev |
| The Douglas Stephen Partnership<br>17e Clerkenwell Road EC1M 5RD<br>020 7336 7864<br>info@dsparchitecture.co.uk<br>www.dsparchitecture.co.uk |            |          |    |     |
| Project  |            |          |    |     |
| 35 Hollycroft Avenue   |            |          |    |     |
| Title  |            |          |    |     |
| Proposed First Floor Plan  |            |          |    |     |
| Status   |            | Scale    |    |     |
| Planning   |            | 1:100@A3 |    |     |
| Drawing No.  |            | Rev.     |    |     |
| HCA 010  |            | P1       |    |     |

Copyright DSPL. Do not scale from this drawing. All dimensions to be verified on site. All discrepancies to be notified to the architect

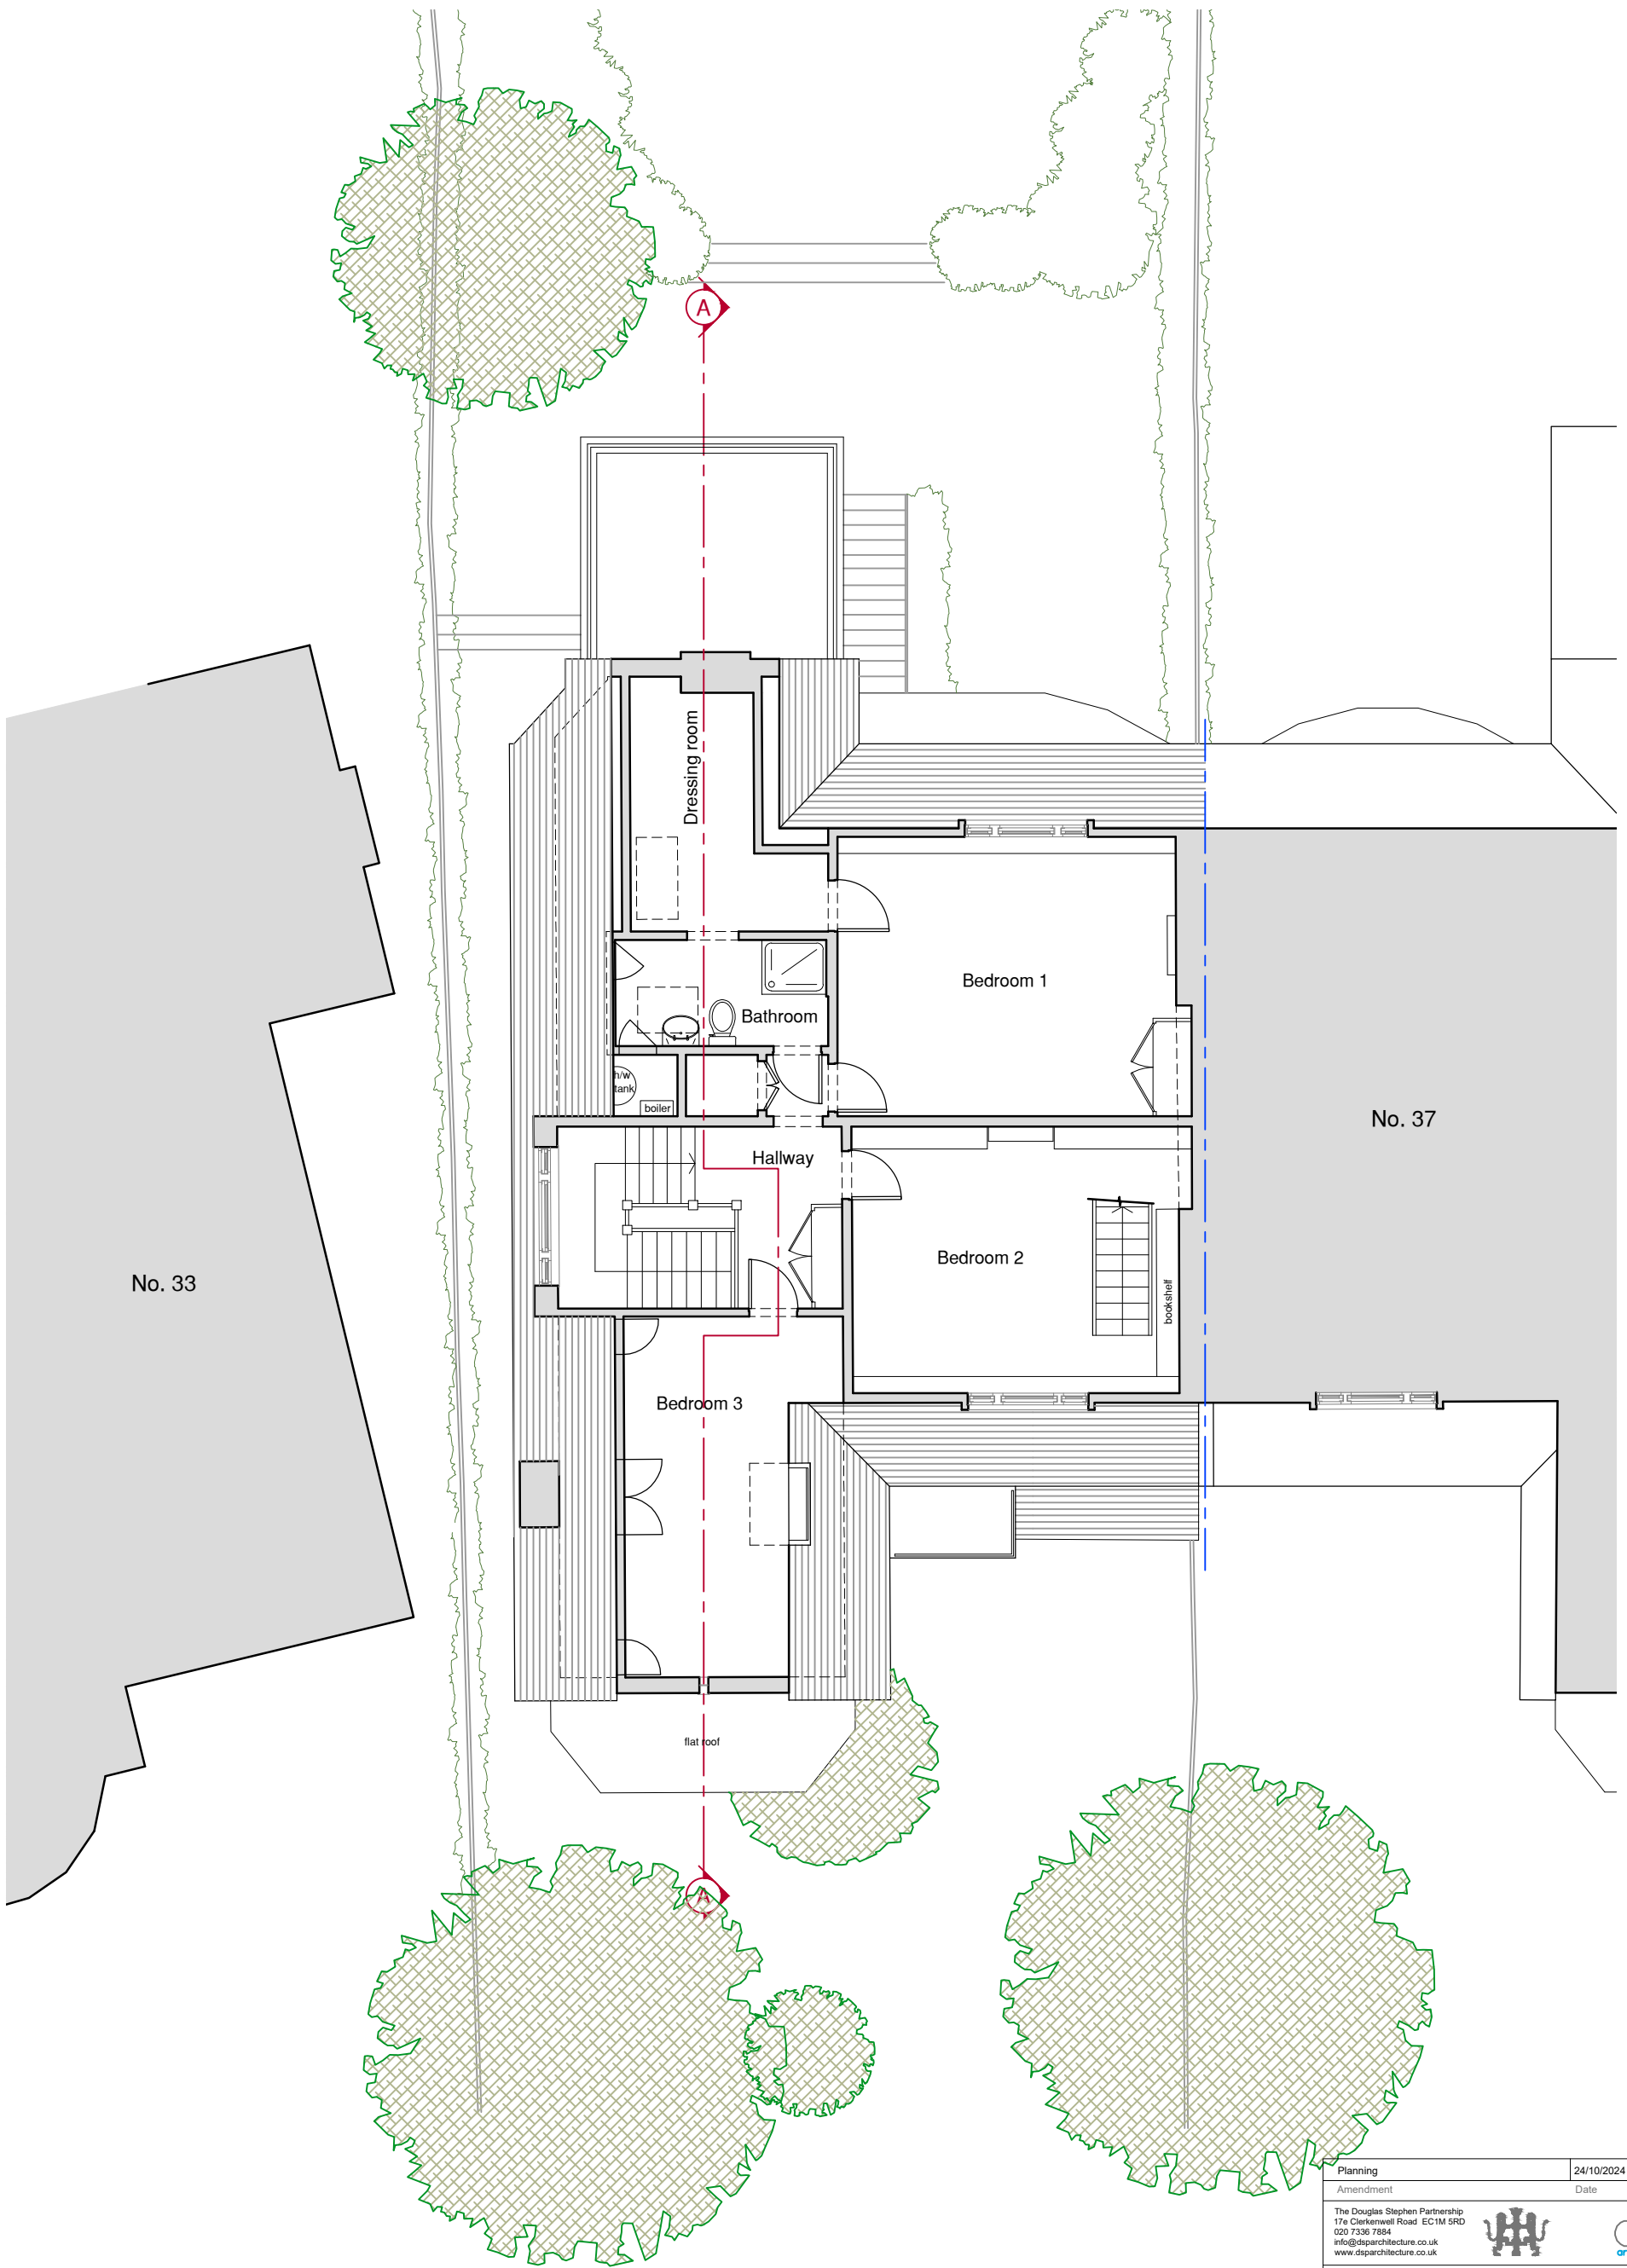

|  |            |   |    |     |
|--|------------|---|----|-----|
| Planning   | 24/10/2024 | VS  | SC | P1  |
| Amendment  | Date       | On  | Ck | Rev |
| The Douglas Stephen Partnership<br>17e Clerkenwell Road EC1M 5RD<br>020 7336 7884<br>info@dsparchitecture.co.uk<br>www.dsparchitecture.co.uk |            |  |    |     |
| Project  |            |   |    |     |
| 35 Hollycroft Avenue   |            |   |    |     |
| Title  |            |   |    |     |
| Proposed Second Floor Plan   |            |   |    |     |
| Status   |            | Scale   |    |     |
| Planning   |            | 1:100@A3  |    |     |
| Drawing No.  |            | Rev.  |    |     |
| HCA 011  |            | P1  |    |     |

Copyright DSPL. Do not scale from this drawing. All dimensions to be verified on site. All discrepancies to be notified to the architect