




PROPERTIES 1-6  
FRONT ELEVATION  
EXISTING SCALE 1:100

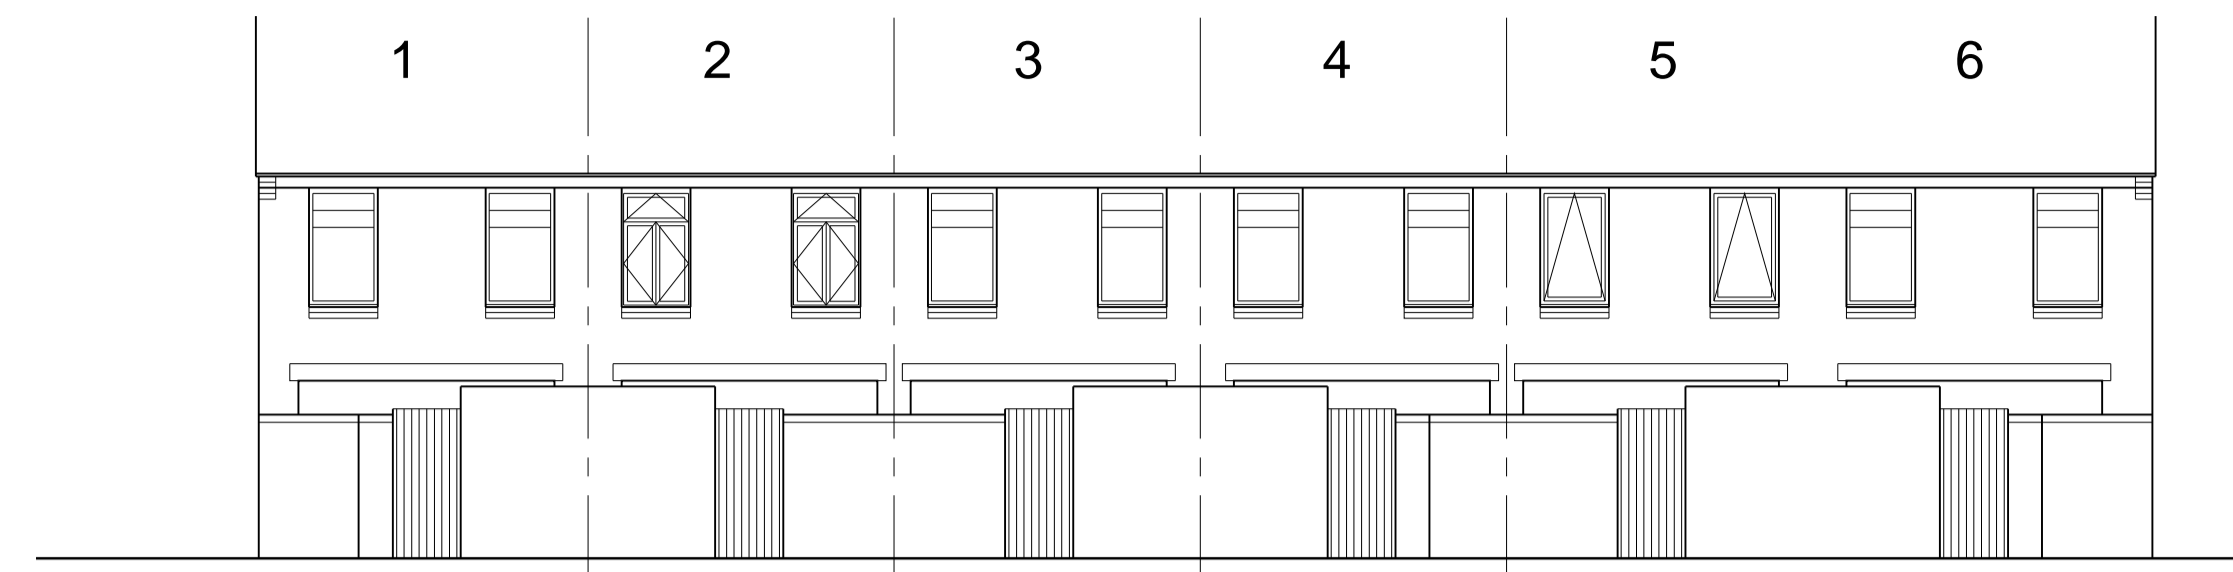

PROPERTIES 1-6  
REAR ELEVATION  
EXISTING SCALE 1:100

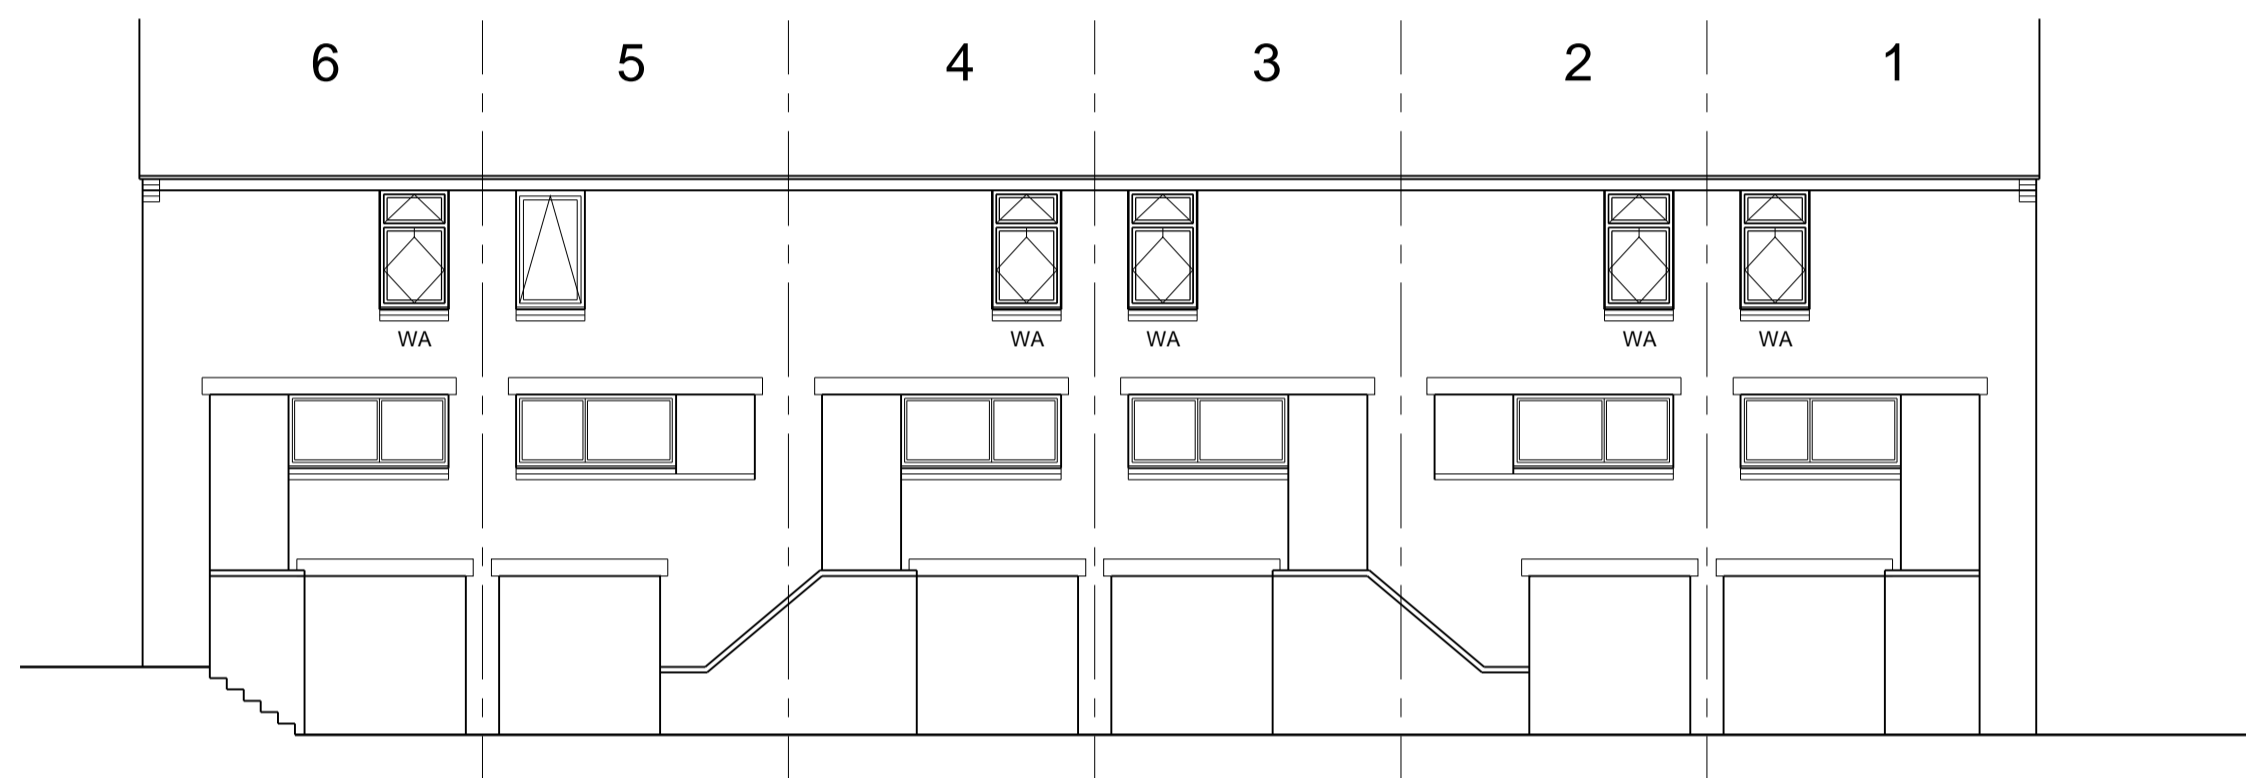



PROPERTIES 1-6  
FRONT ELEVATION  
PROPOSED SCALE 1:100

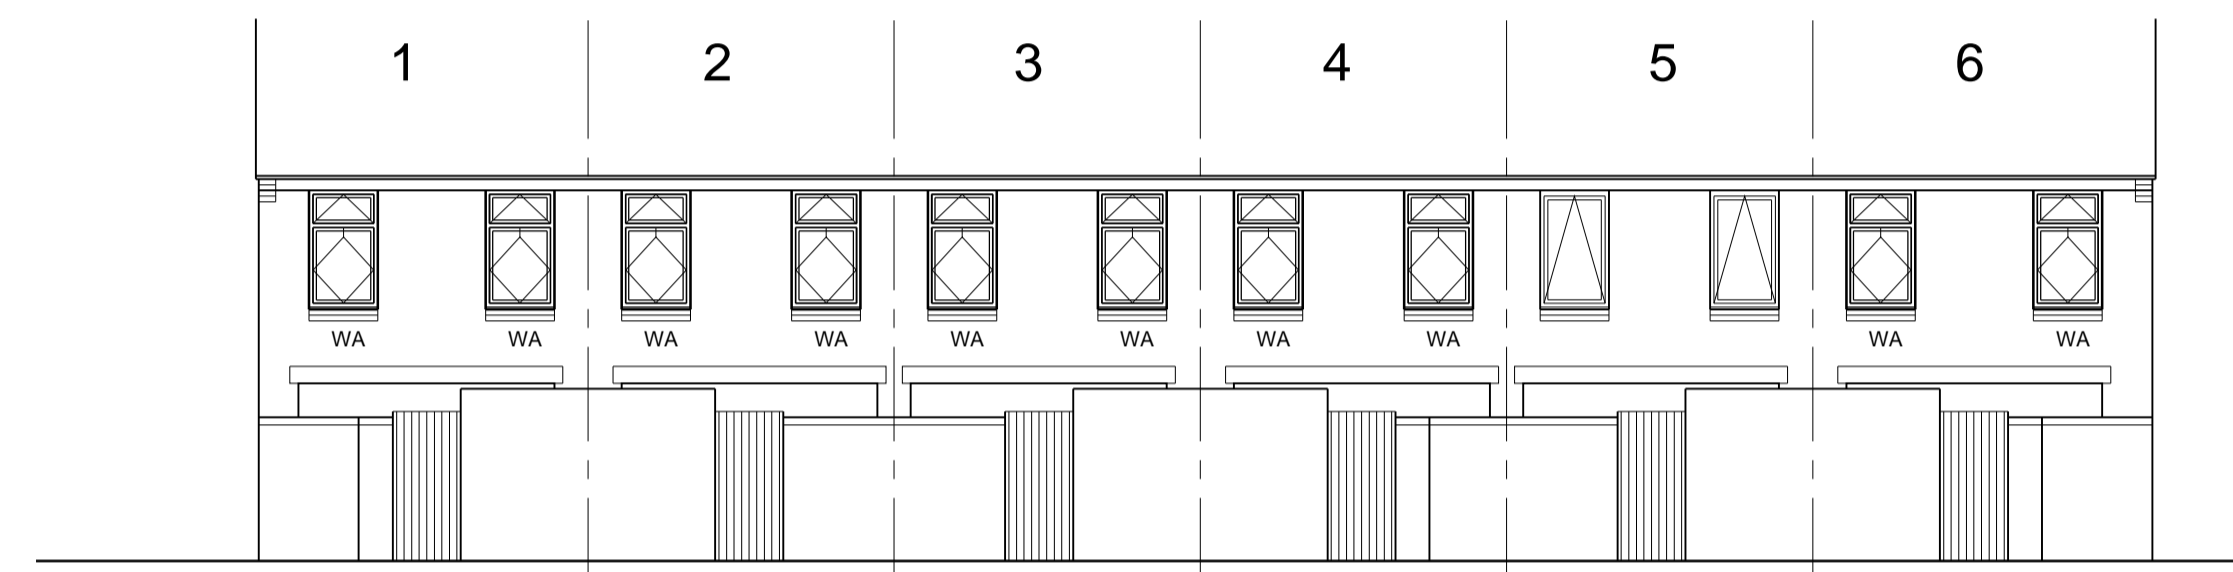

PROPERTIES 1-6  
REAR ELEVATION  
PROPOSED SCALE 1:100


BLOCK 1-6 :

- HOUSE 1 All First Floor Windows replaced with aluminium W1
- HOUSE 2 All First Floor Windows replaced with aluminium W1
- HOUSE 3 All First Floor Windows replaced with aluminium W1
- HOUSE 4 All First Floor Windows replaced with aluminium W1
- HOUSE 6 All First Floor Windows replaced with aluminium W1

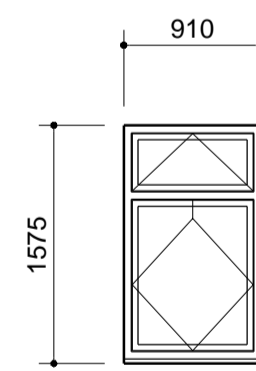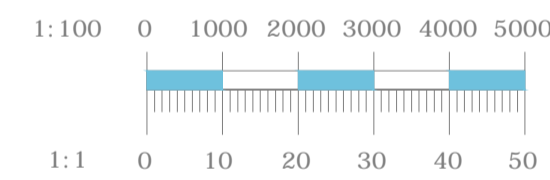

WA

NEW WINDOW STYLE  
Dimensions shown are for Quotation purpose only  
Detailed survey to be completed before manufacture  
of windows and panels by Supplier  
SCALE 1:50

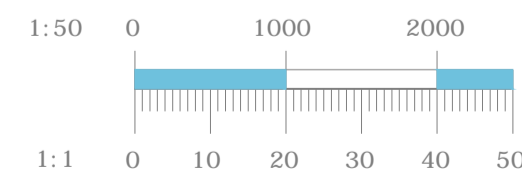

SPECIFICATION:  
ATRASEAL ALUMINIUM WINDOW SYSTEM  
Colour White  
Incorporating low E glass sealed units with argon gas filled spacer,  
U value to be 1.4W/m<sup>2</sup>K  
All windows manufactured to PAS24 to achieve Secure by Design

WINDOW REPLACEMENT AT  
1-6 FLEET SQUARE  
LONDON  
WC1X0PA  
ELEVATIONS AND  
WINDOW STYLES  
HOUSES 1,2,3,4,6 TOP FLOOR

21021/01  
Issue

Astraseal House  
Paterson Road  
Wellingborough  
Northants  
NN8 4EX


SCALE 1/100 DATE DEC 2021  
DRAWN RM

Tel 01933 227233








PROPERTIES 7-16  
FRONT ELEVATION  
EXISTING SCALE 1:100

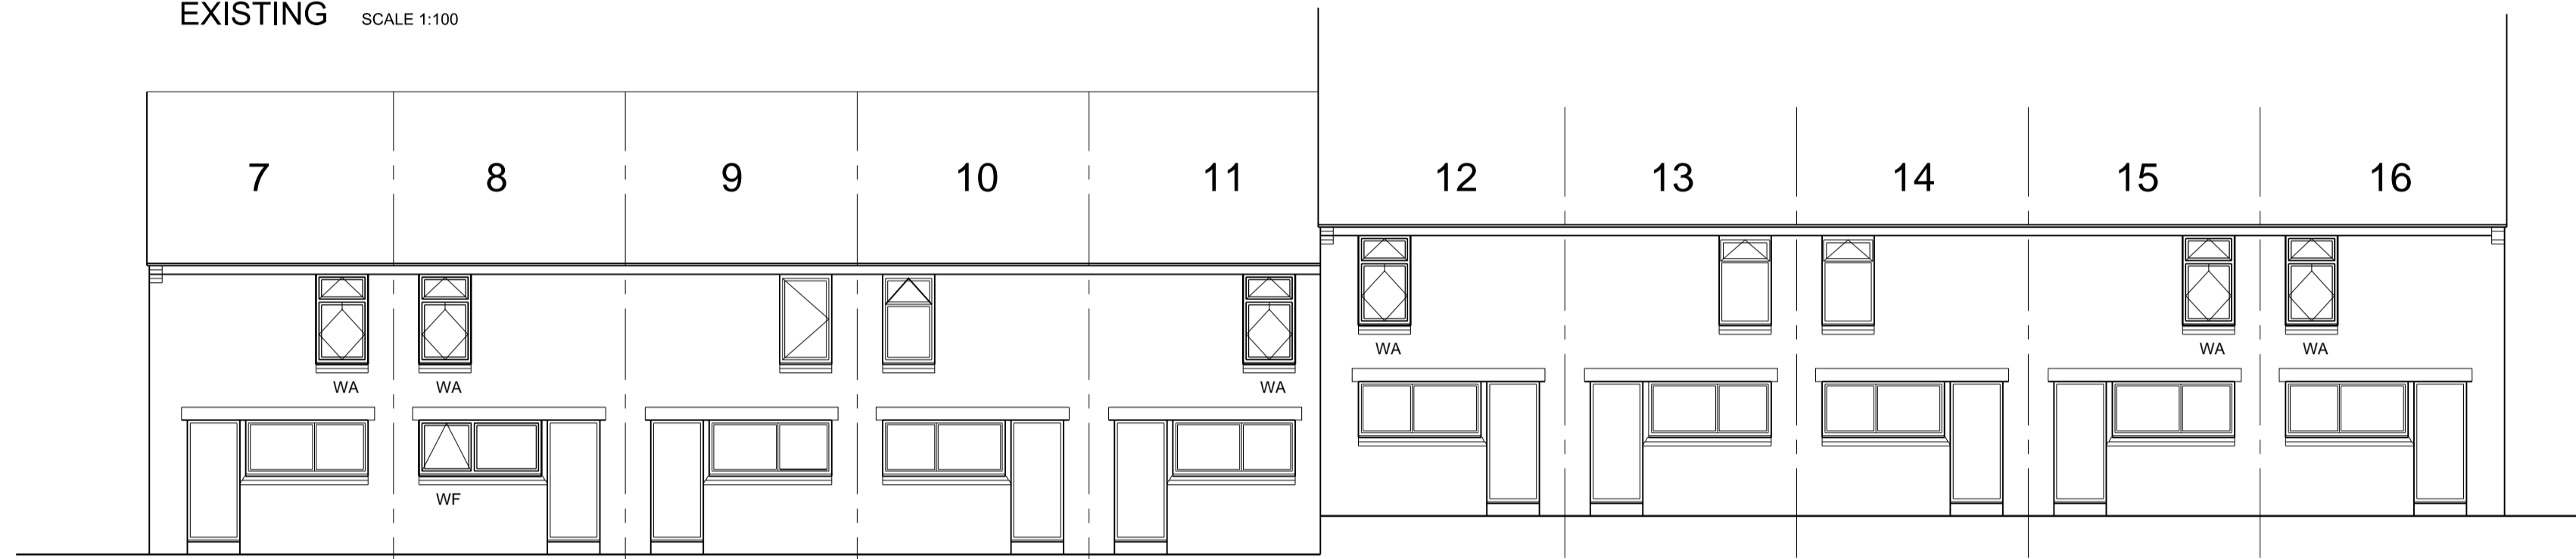

PROPERTIES 7-16  
FRONT ELEVATION  
PROPOSED SCALE 1:100

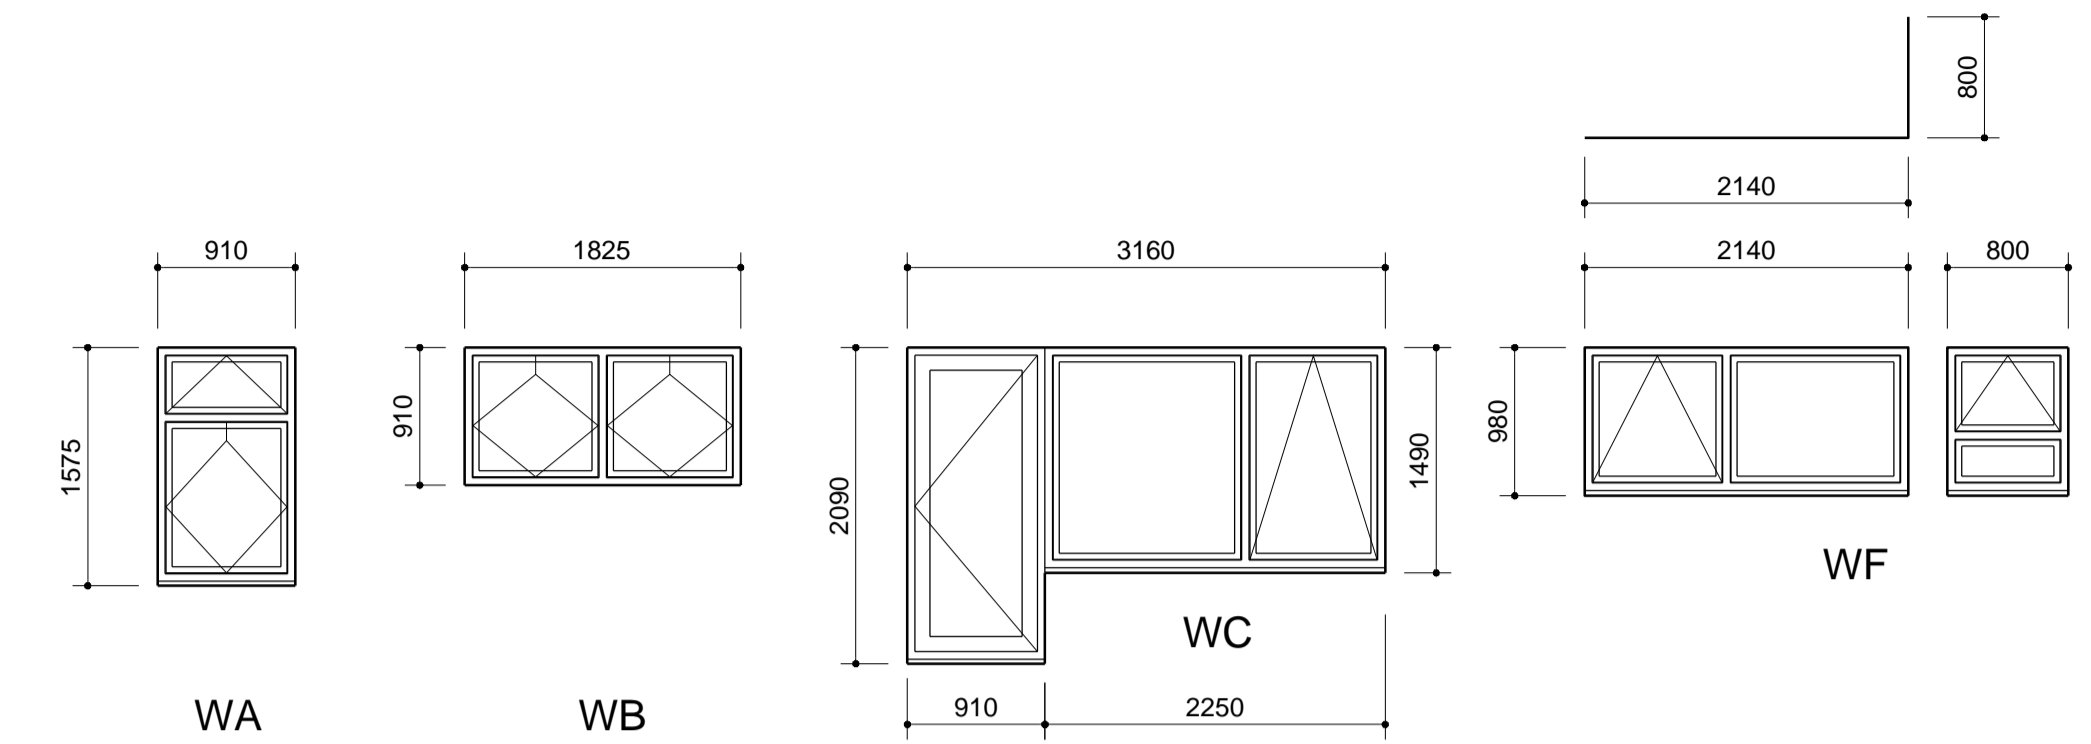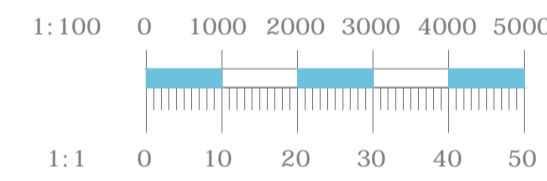

**NEW WINDOW STYLE**  
Dimensions shown are for Quotation purpose only  
Detailed survey to be completed before manufacture  
of windows and panels by Supplier  
SCALE 1:50

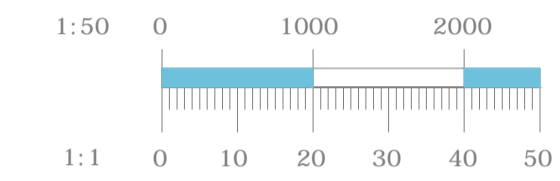


**BLOCK 7-16 :**


- HOUSE 7 Windows replaced with aluminium WA x 3,
- HOUSE 8 Windows replaced with aluminium WA x 3, WC x 1, WF X 1
- HOUSE 11 Windows replaced with aluminium WA x 3
- HOUSE 12 Windows replaced with aluminium WA x 3, WB x 1
- HOUSE 15 Windows replaced with aluminium WA x 3,
- HOUSE 16 Windows replaced with aluminium WA x 3, WB x 1



PROPERTIES 7-16  
REAR ELEVATION  
EXISTING SCALE 1:100

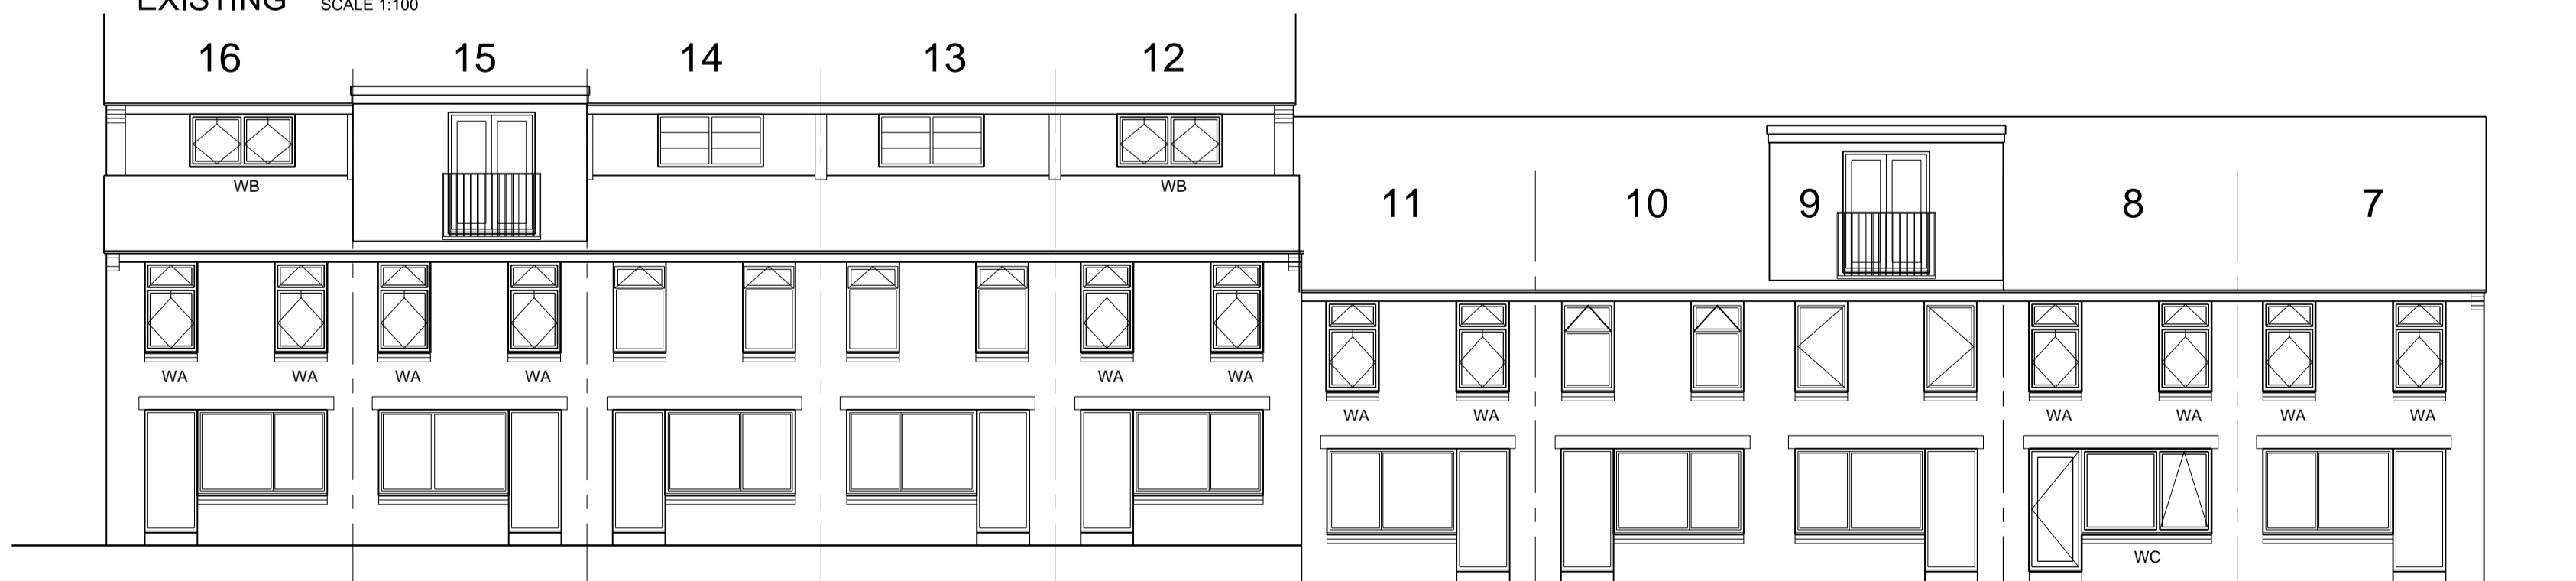

PROPERTIES 7-16  
REAR ELEVATION  
PROPOSED SCALE 1:100

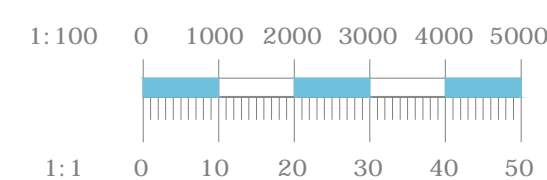

**SPECIFICATION:**  
ATRASEAL ALUMINIUM WINDOW SYSTEM  
Colour White  
Incorporating low E glass sealed units with argon gas filled spacer,  
U value to be 1.4W/m²K  
All windows manufactured to PAS24 to achieve Secure by Design


WINDOW REPLACEMENT AT  
7-16 FLEET SQUARE  
LONDON  
WC1X0PA  
ELEVATIONS AND  
WINDOW STYLES  
HOUSES 7,8,11,12,13,15,16

21021/02  
Issue


Astraseal House  
Paterson Road  
Wellingborough  
Northants  
NN8 4EX  
Tel 01933 227233

SCALE 1/50,1/100 DATE DEC 2021  
DRAWN RM




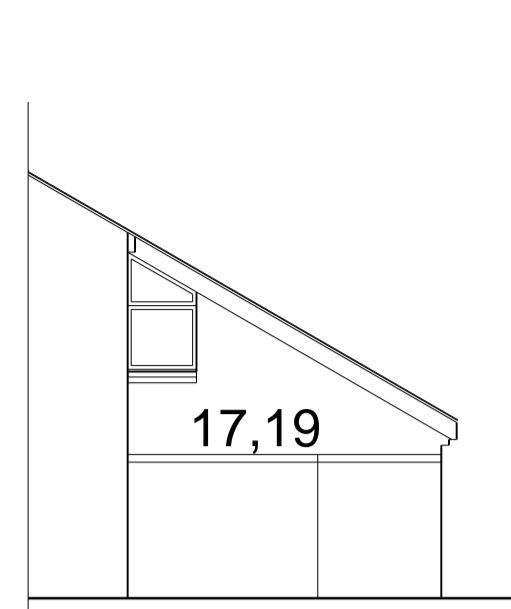


PROPERTIES 17-19  
SIDE ELEVATION  
EXISTING SCALE 1:100

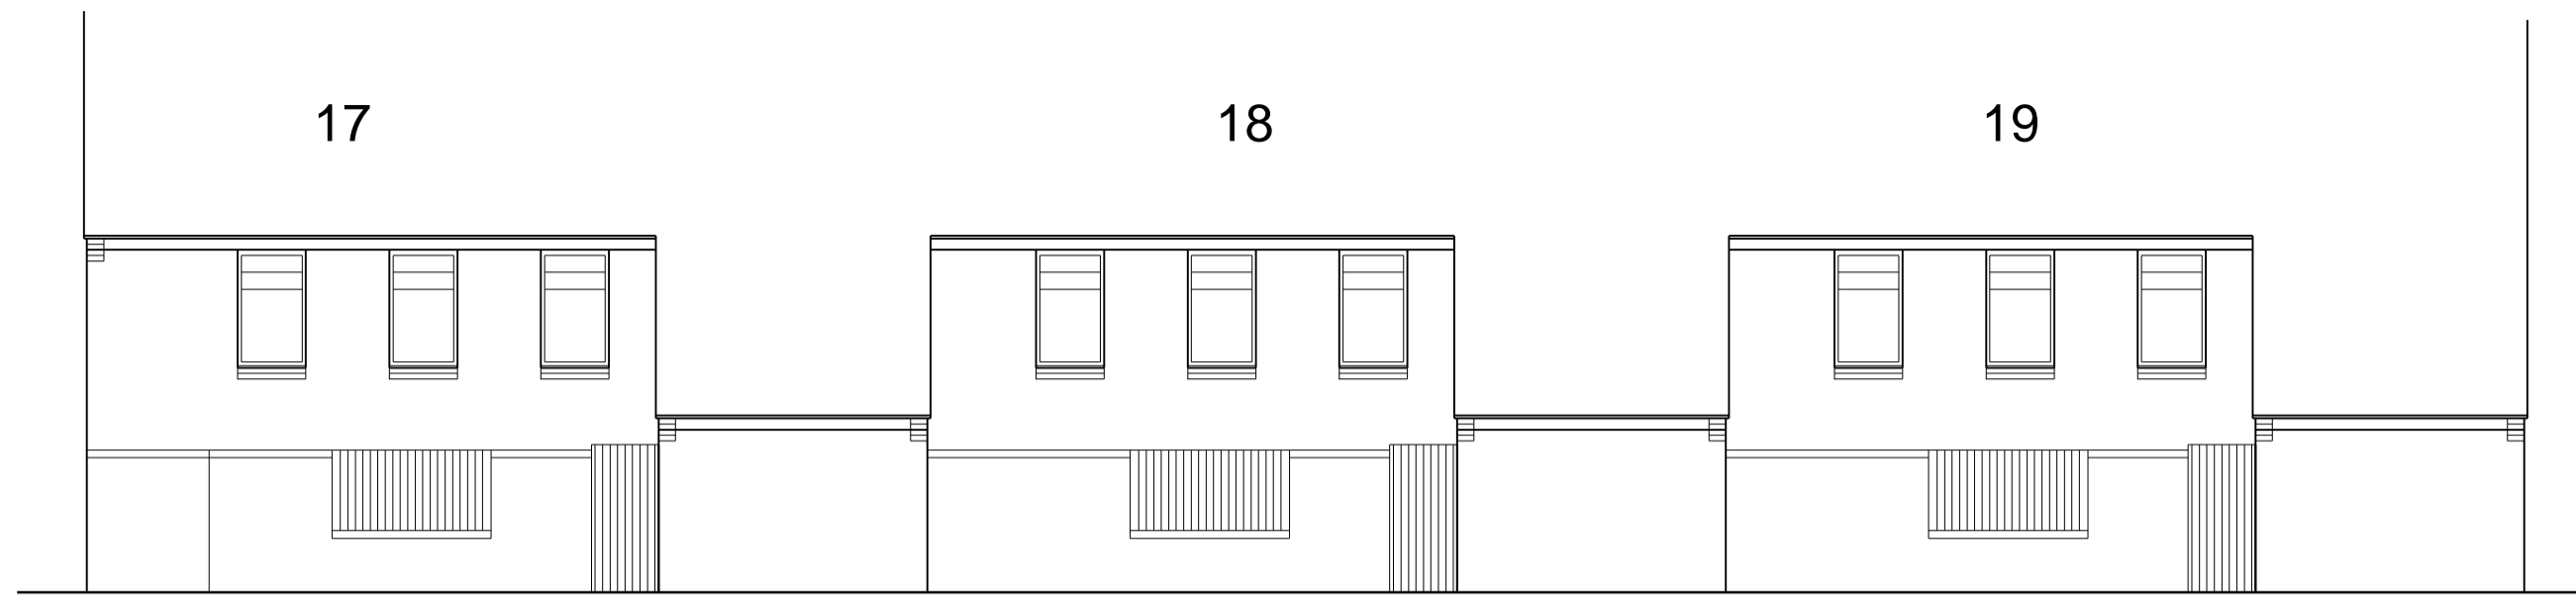


PROPERTIES 17-19  
FRONT ELEVATION  
EXISTING SCALE 1:100

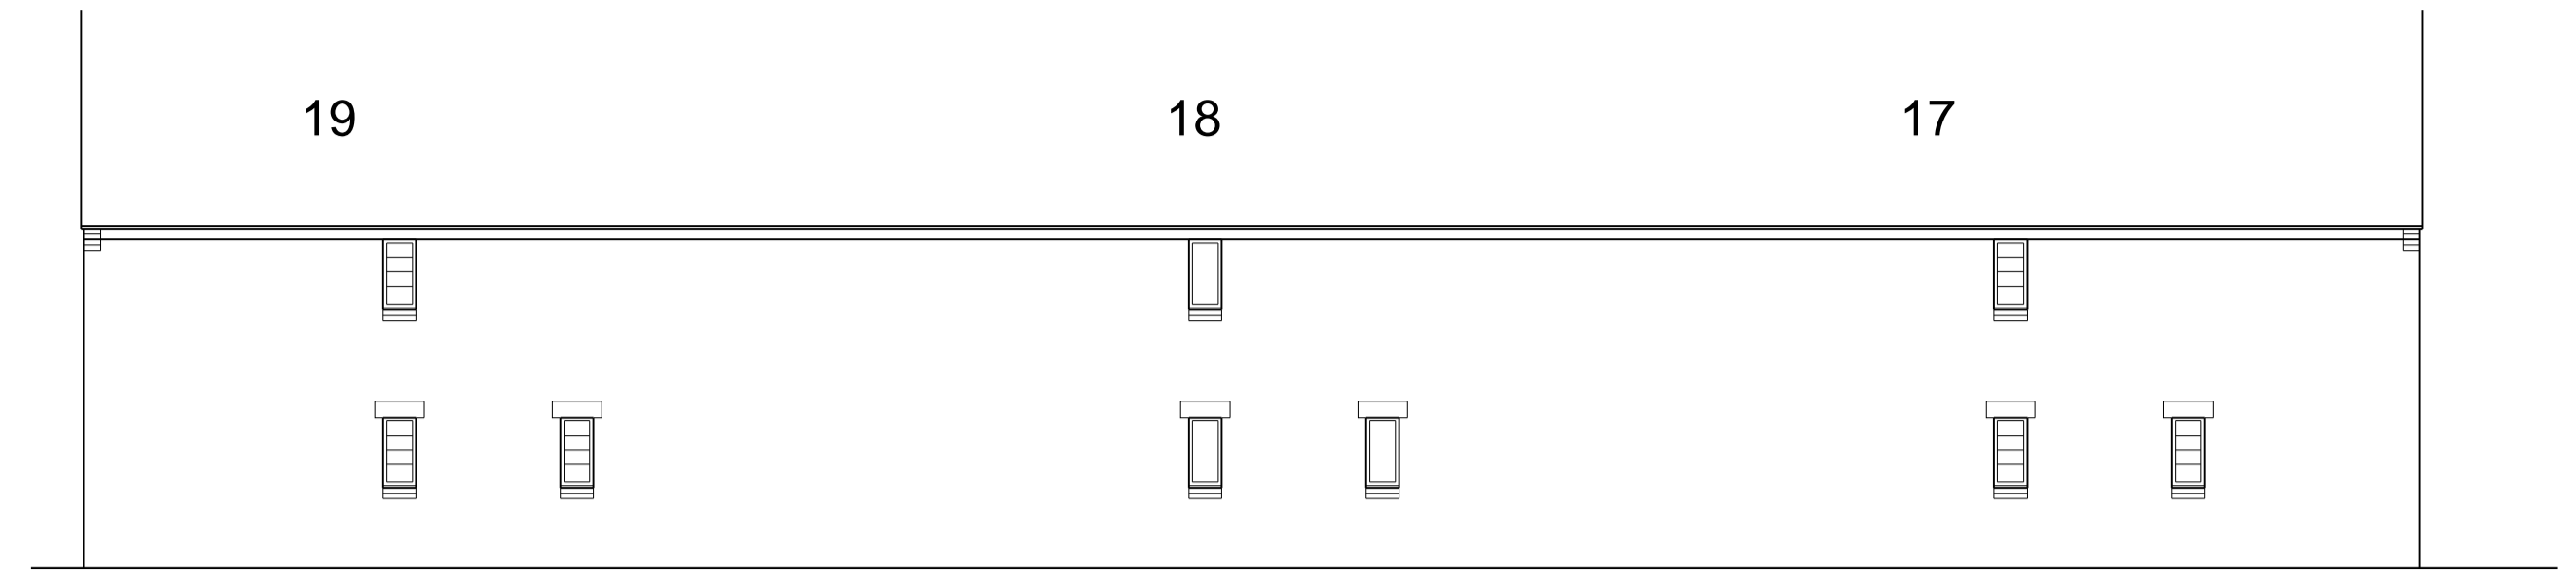


PROPERTIES 17-19  
REAR ELEVATION  
EXISTING SCALE 1:100

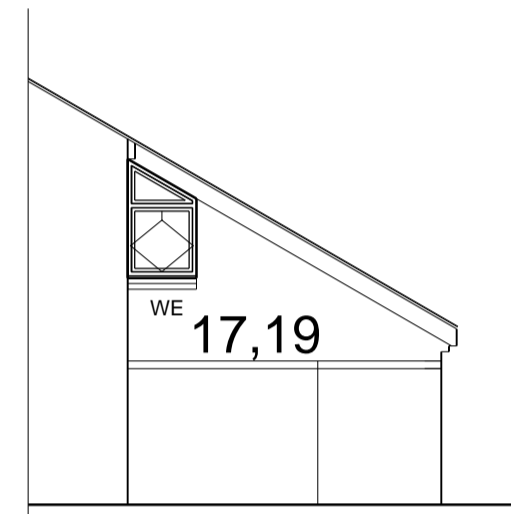

PROPERTIES 17-19  
SIDE ELEVATION  
PROPOSED SCALE 1:100

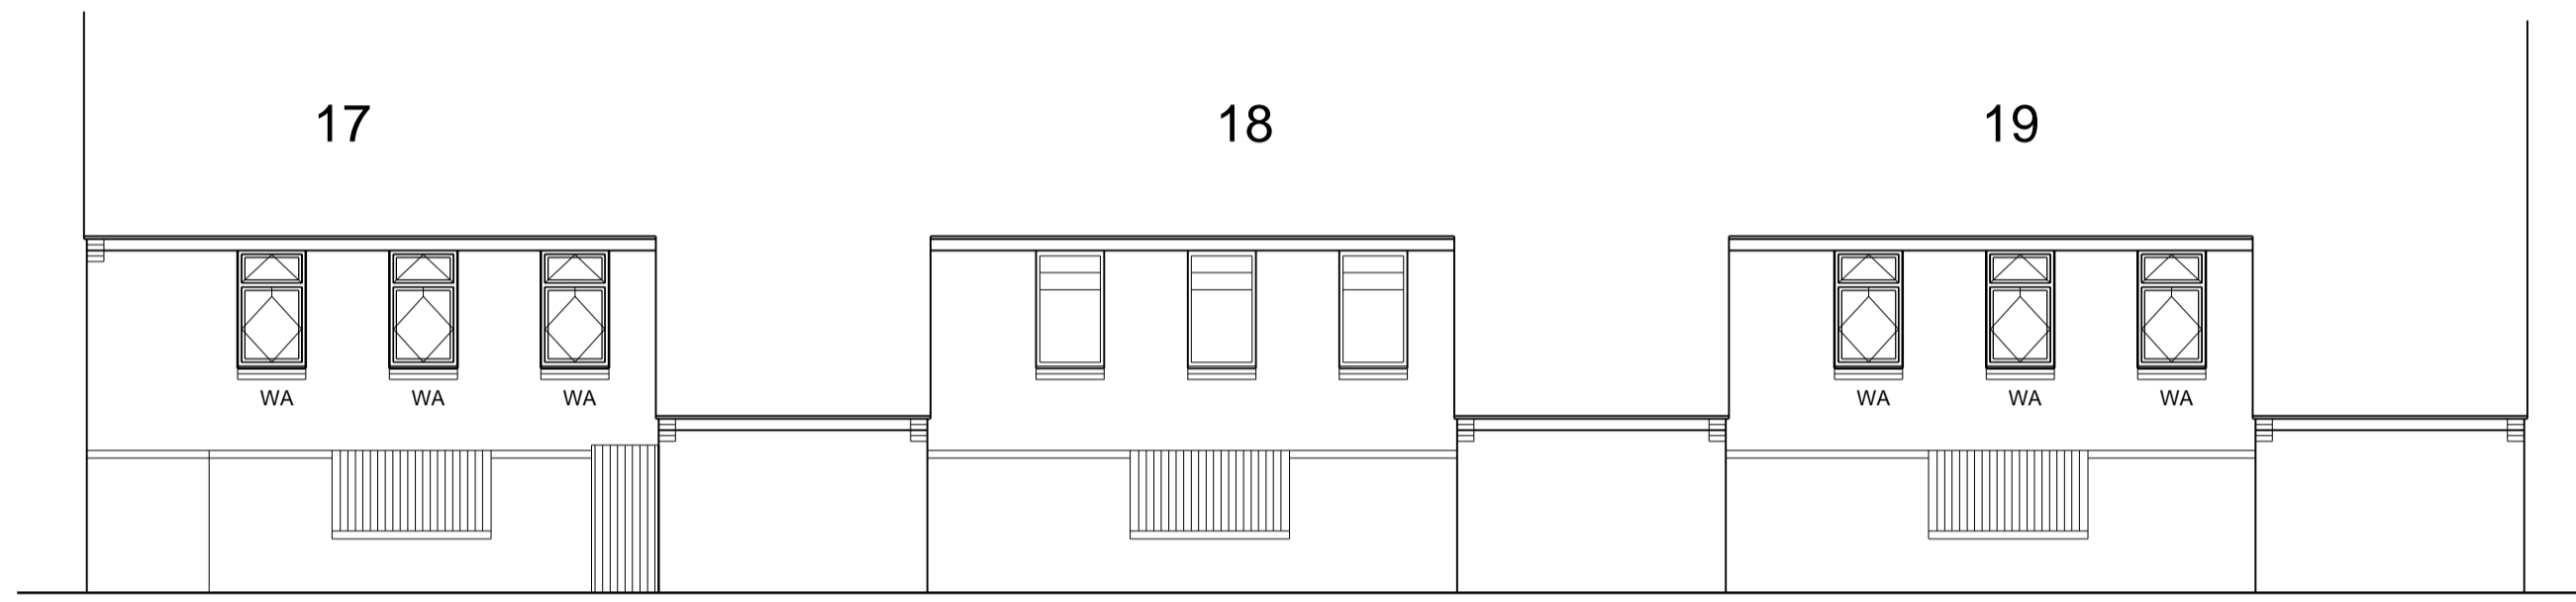



PROPERTIES 17-19  
FRONT ELEVATION  
PROPOSED SCALE 1:100

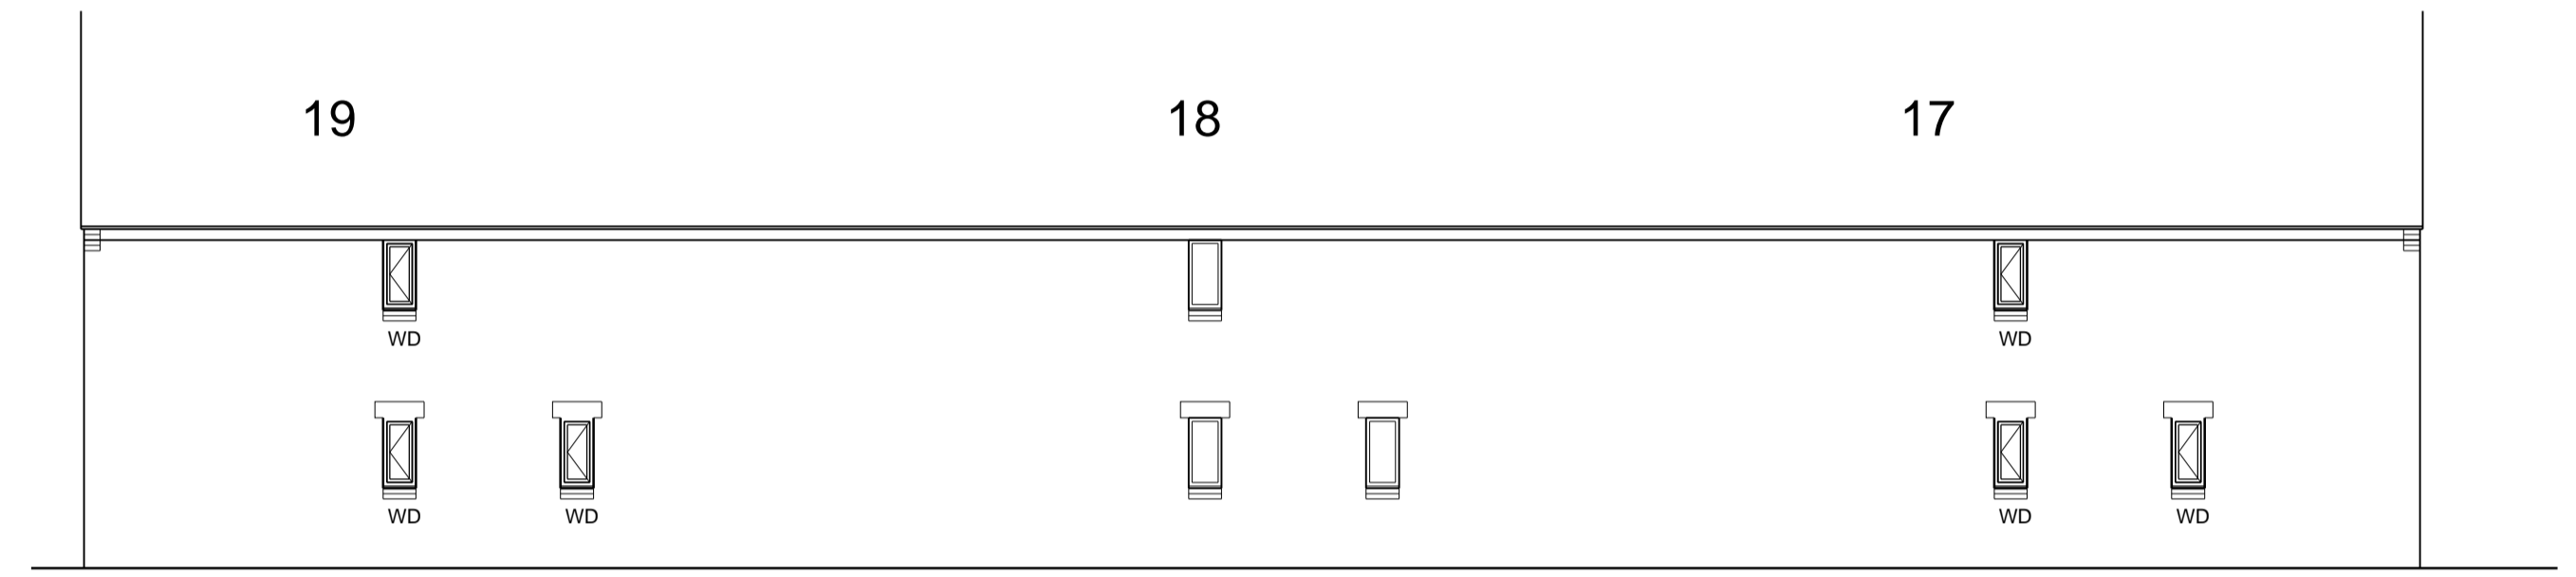


PROPERTIES 17-19  
REAR ELEVATION  
PROPOSED SCALE 1:100

**BLOCK 17-19 :**

HOUSE 17 Windows replaced with aluminium WA x 6, WD x 3, WE x 1  
HOUSE 19 Windows replaced with aluminium WA x 6, WD x 3, WE x 1

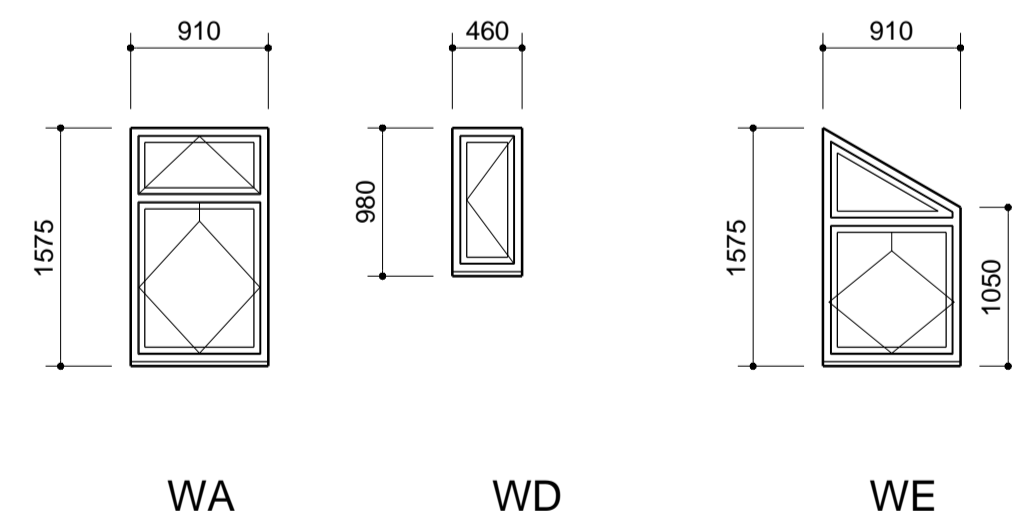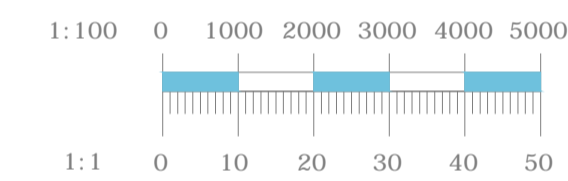

**NEW WINDOW STYLE**  
Dimensions shown are for Quotation purpose only  
Detailed survey to be completed before manufacture  
of windows and panels by Supplier  
SCALE 1:50

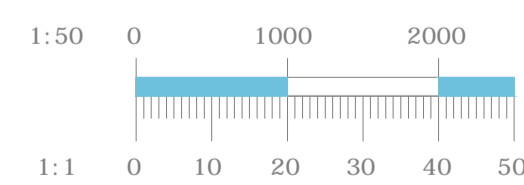

**SPECIFICATION:**  
ATRASEAL ALUMINIUM WINDOW SYSTEM  
Colour White  
Incorporating low E glass sealed units with argon gas filled spacer,  
U value to be 1.4W/m²K  
All windows manufactured to PAS24 to achieve Secure by Design


WINDOW REPLACEMENT AT  
17-19 FLEET SQUARE  
LONDON  
WC1X0PA  
ELEVATIONS AND  
WINDOW STYLES  
HOUSES 17,19

**21021/03**  
Issue


Astraseal House  
Paterson Road  
Wellingborough  
Northants  
NN8 4EX  
Tel 01933 227233

SCALE 1/50, 1/100 DATE DEC 2021  
DRAWN RM




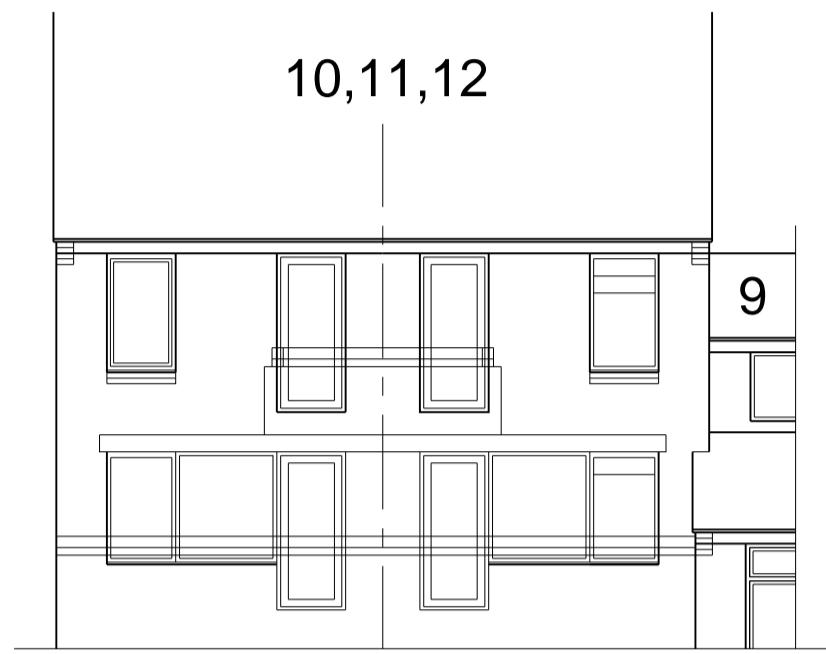


PROPERTIES 10,11,12 WELLS SQUARE  
FRONT ELEVATION  
EXISTING SCALE 1:100

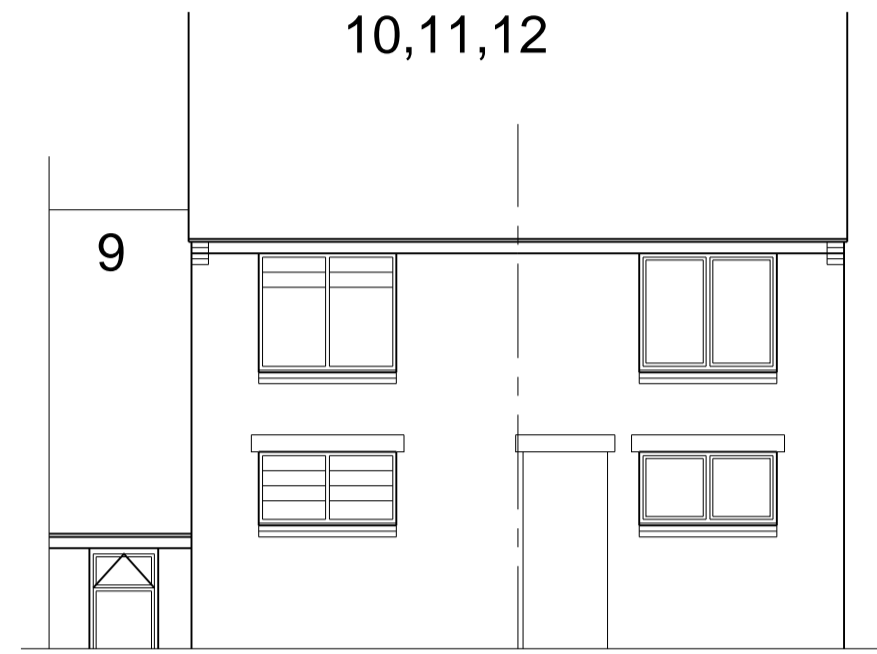


PROPERTIES 10,11,12 WELLS SQUARE  
REAR ELEVATION  
EXISTING SCALE 1:100

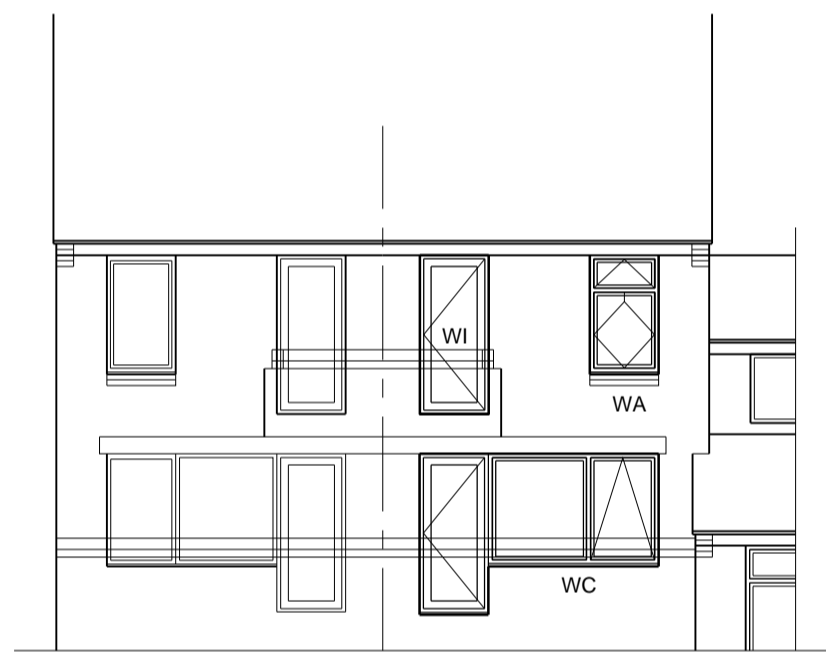


PROPERTIES 10,11,12 WELLS SQUARE  
FRONT ELEVATION  
PROPOSED SCALE 1:100

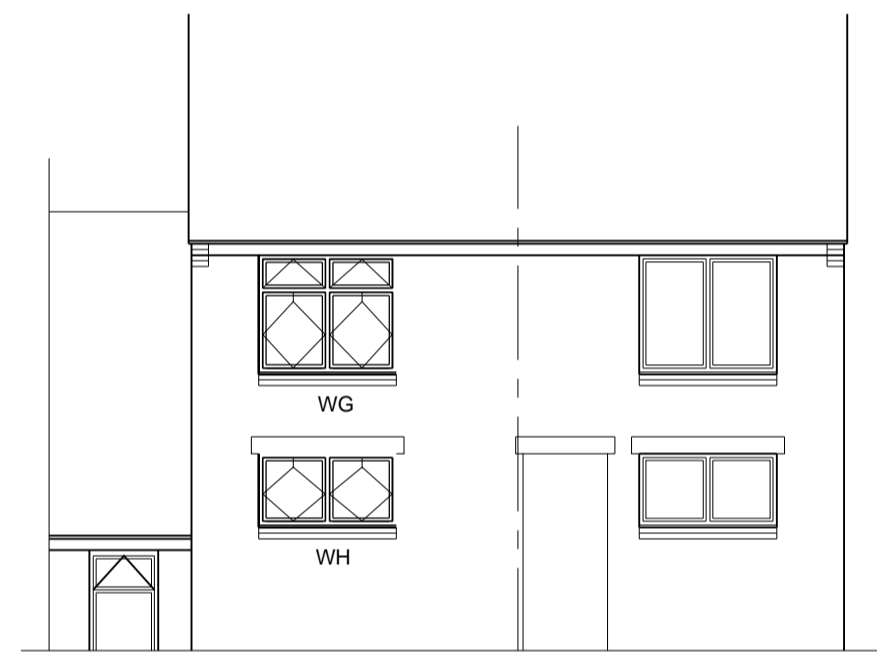

PROPERTIES 11,11,12 WELLS SQUARE  
REAR ELEVATION  
PROPOSED SCALE 1:100

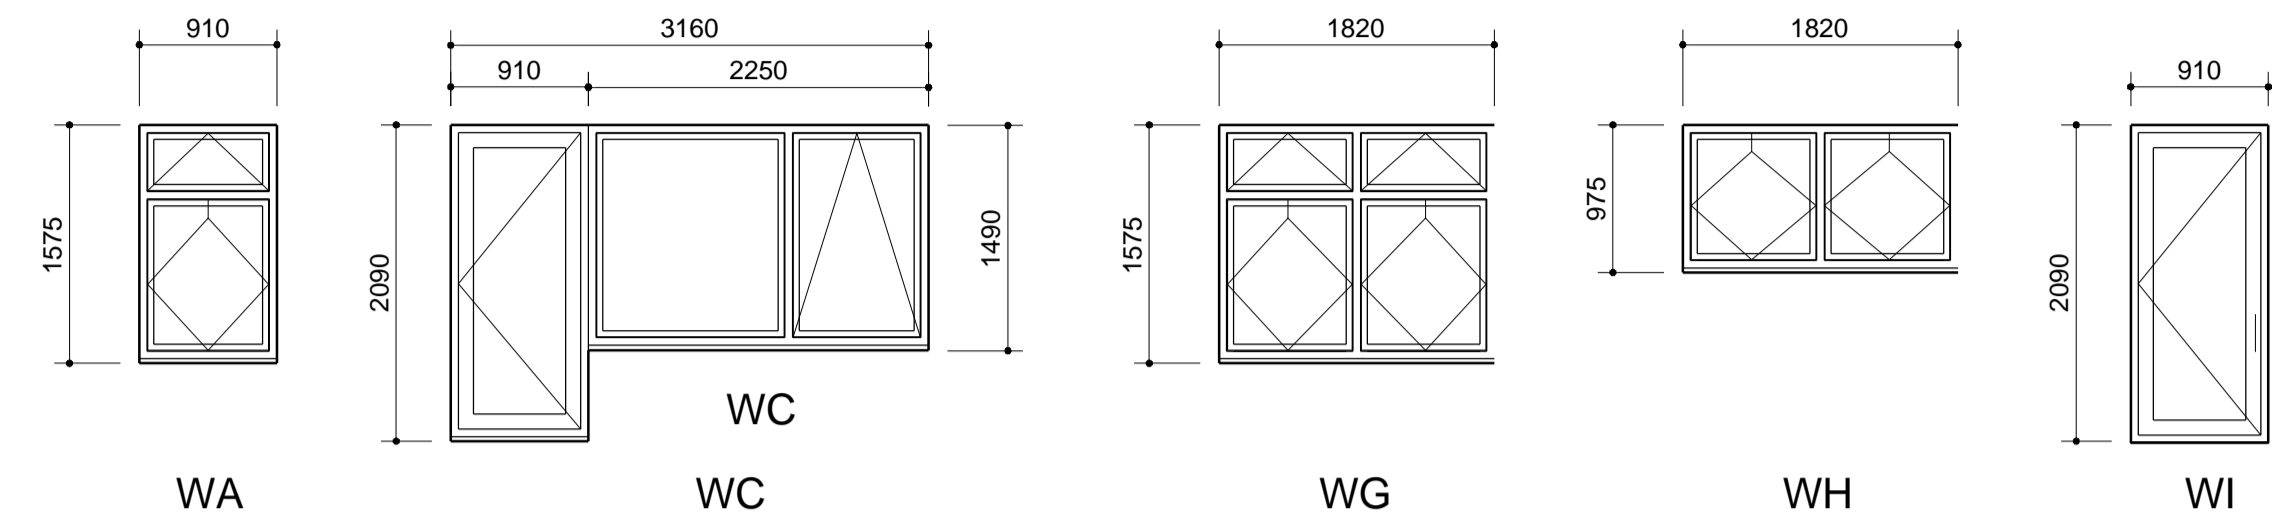


NEW WINDOW STYLE  
Dimensions shown are for Quotation purpose only  
Detailed survey to be completed before manufacture  
of windows and panels by Supplier  
SCALE 1:50

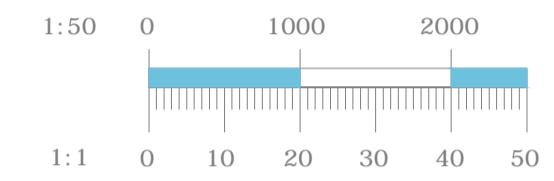

11 WELLS SQUARE :

Windows replaced with aluminium WA x 1 , WC x 1 , WG x 1 , WH x 1 , WI x 1

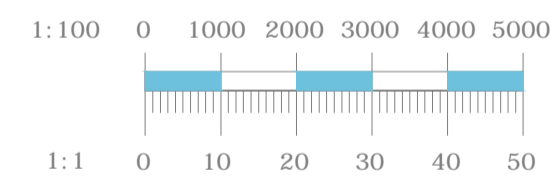

SPECIFICATION:  
ATRASEAL ALUMINIUM WINDOW SYSTEM  
Colour White  
Incorporating low E glass sealed units with argon gas filled spacer,  
U value to be 1.4W/m²K  
All windows manufactured to PAS24 to achieve Secure by Design

WINDOW REPLACEMENT AT  
11 WELLS SQUARE  
LONDON  
WC1X0PA  
ELEVATIONS AND  
WINDOW STYLES  
HOUSES 11

21021/04  
Issue

Astraseal House  
Paterson Road  
Wellingborough  
Northants  
NN8 4EX  
Tel 01933 227233

SCALE 1/50,1/100 DATE DEC 2021  
DRAWN RM

