



Front Elevation

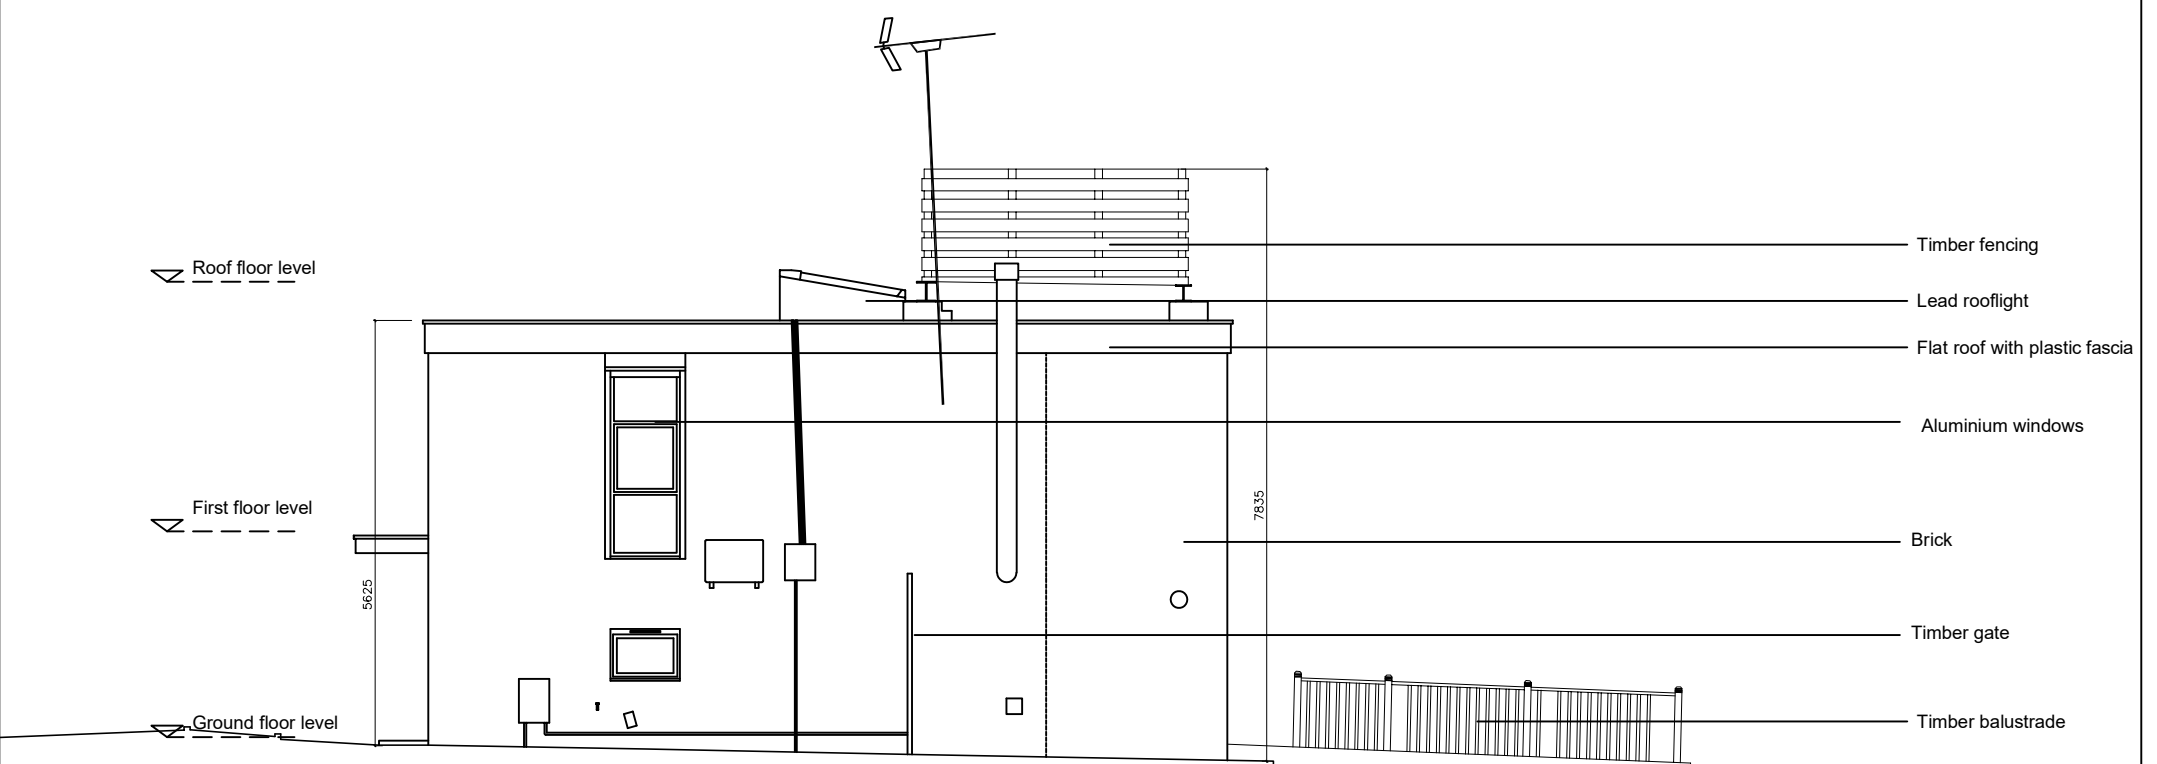

Side (Southwest) Elevation

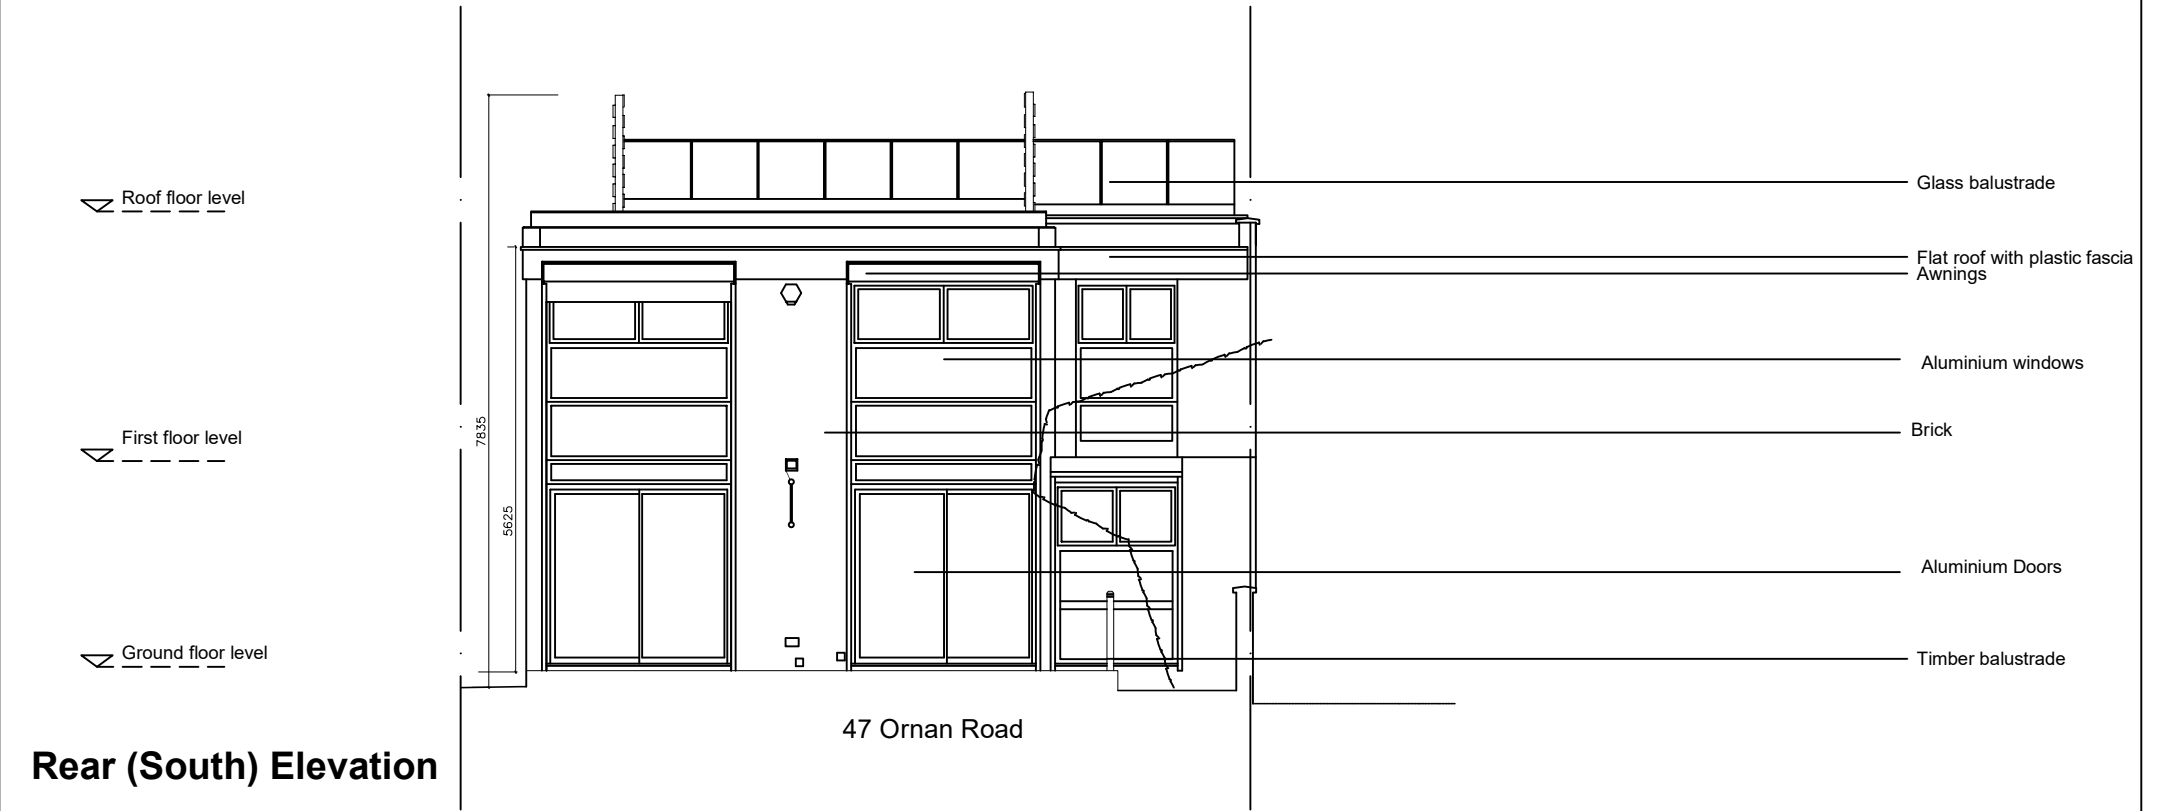


Rear (South) Elevation

All dimensions to be ratified on site

Revisions

Rev	Date	Description

 

47 Ornan Road London NW3
Existing Elevations

Scale	1:100 at A3	Job Number	219
Date	30.9.24	Drawn by	ZD
Drawing Status	Planning	Checked by	ZD
Drawing No	105	Revision	3

ZED Architect
55 Church Crescent
London N3 1BL
07971902109
zoe@zedarchitect.com