



1

1:50 @ A1 | 1:100 @ A3
LOFT PLAN

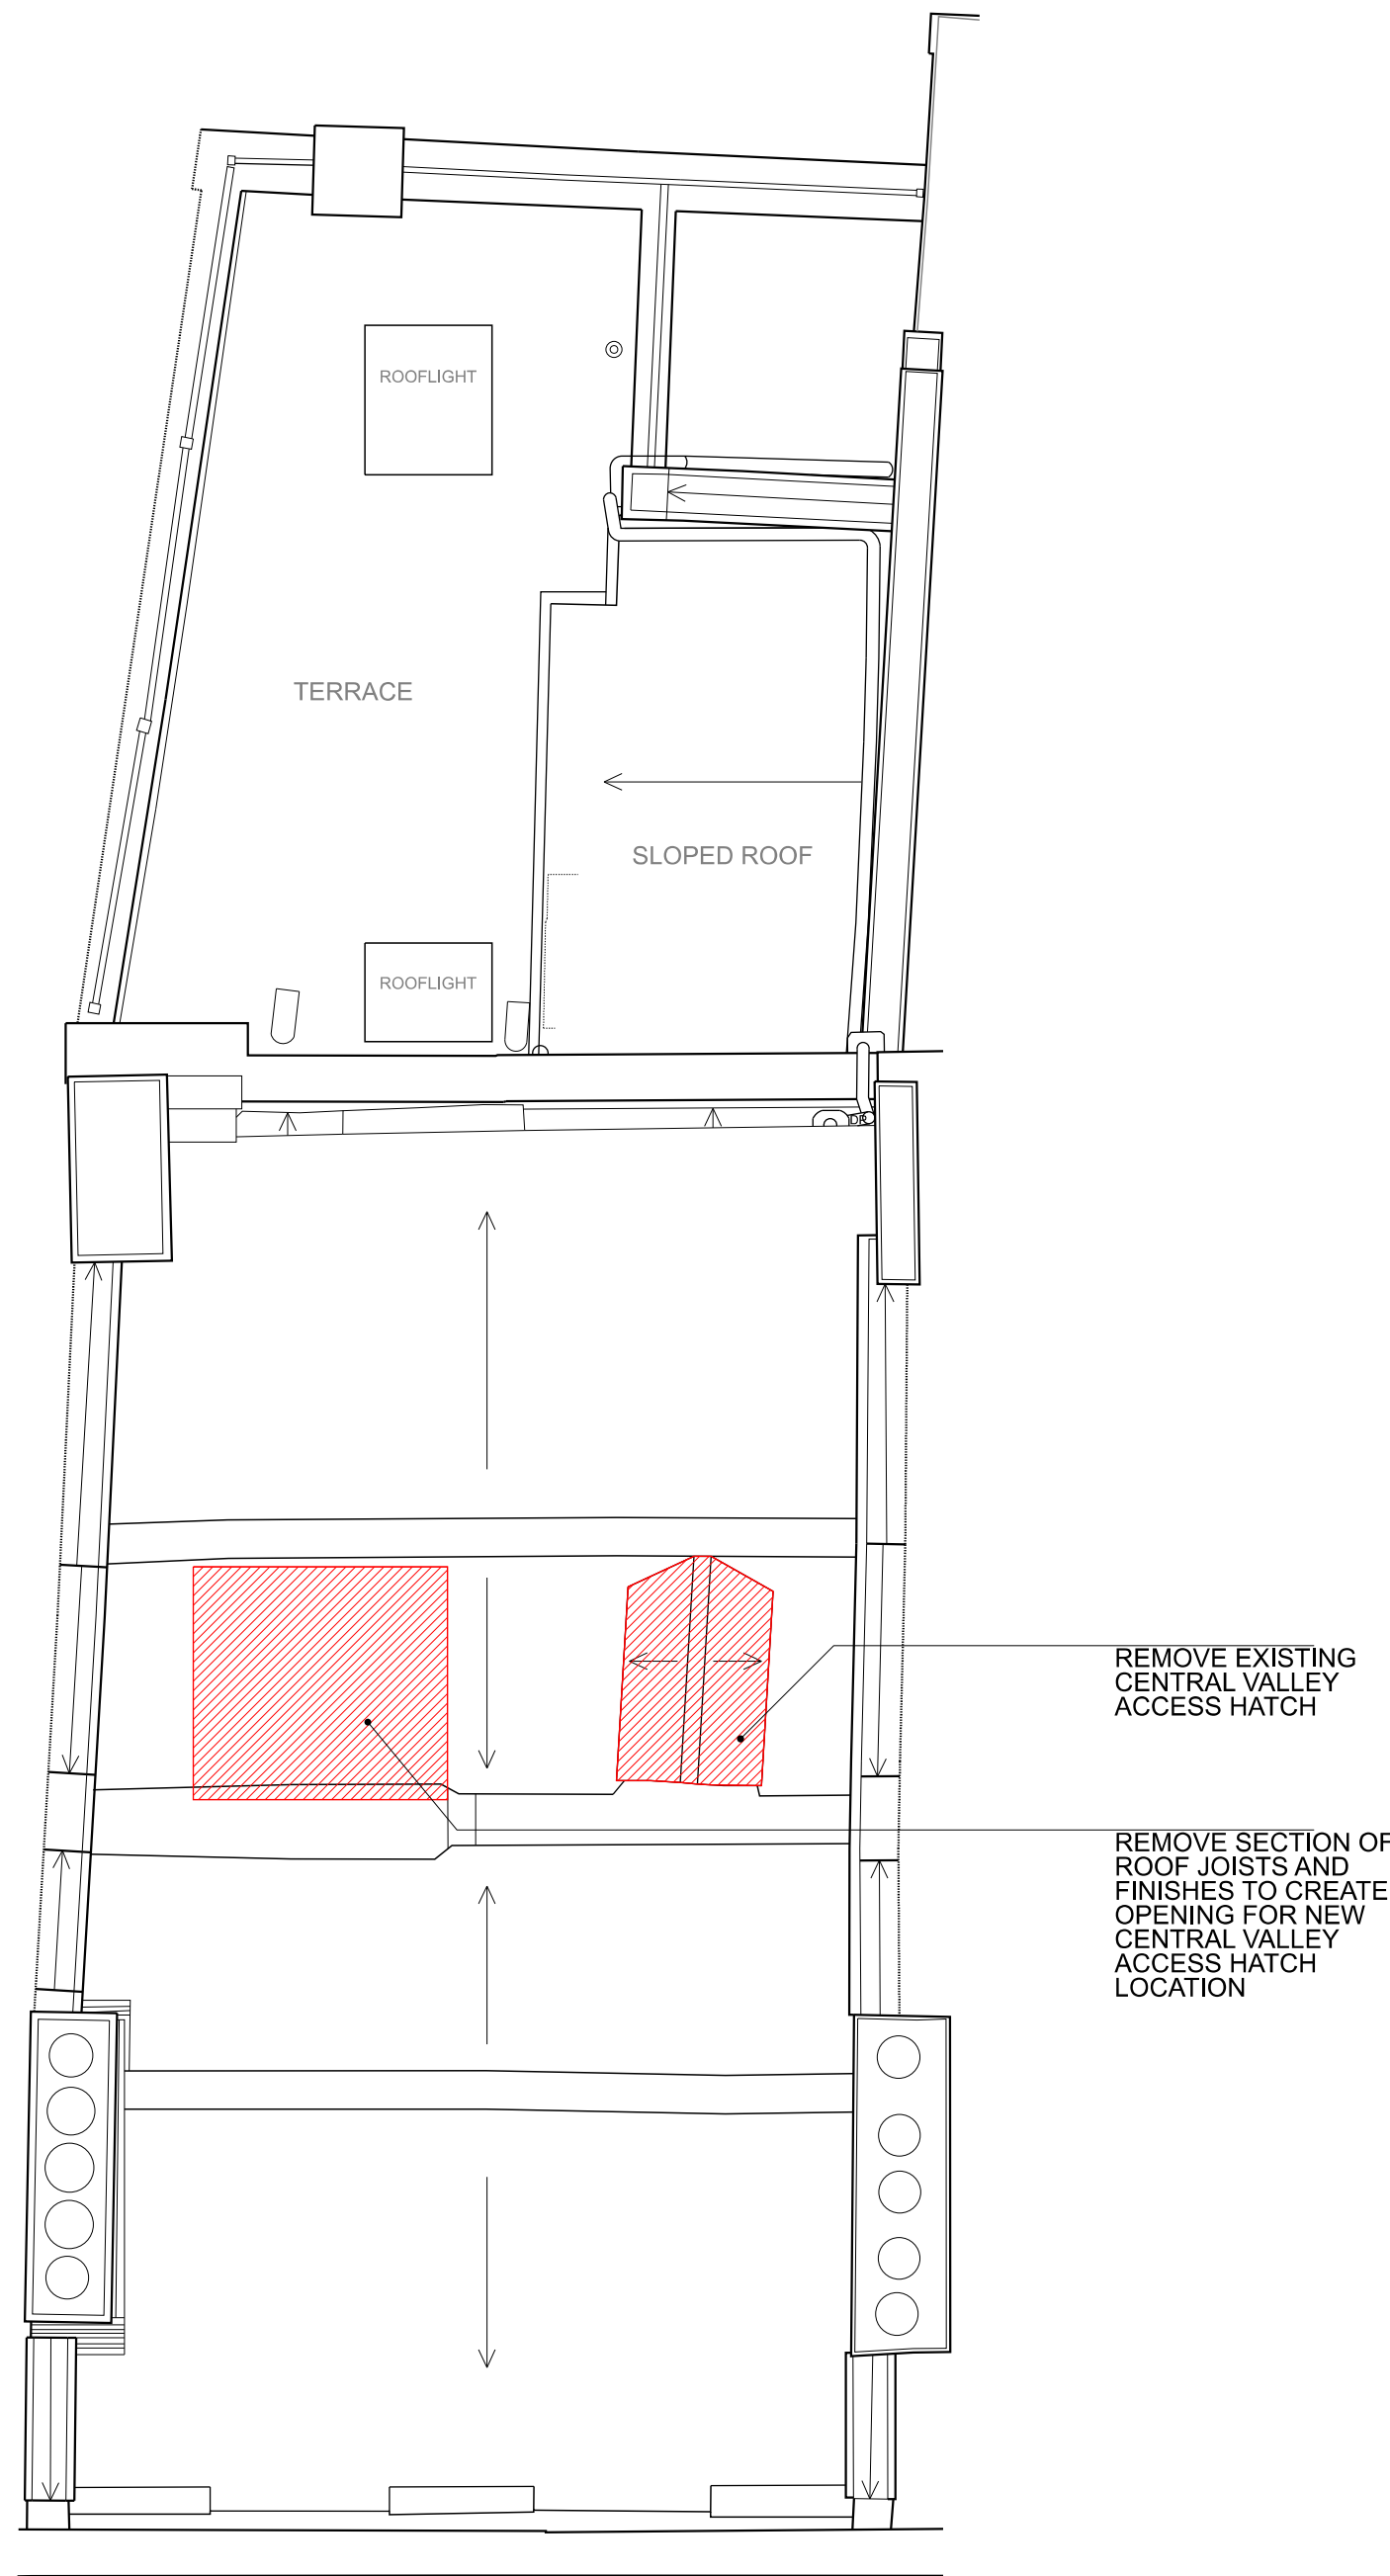

2

1:50 @ A1 | 1:100 @ A3
ROOF PLAN

 

0 1 2 3 4 5 6 7 8 9 10

SCALE IN METRES @ 1:50

02	27.11.2024	PLANNING	TM
00	05.07.2024	PLANNING	TM
Rev	Date	Notes	Int.

Client / Project:
87 LEATHER LANE, LONDON
EC1N 7TS

Drawing Title:
EXISTING FLOOR PLANS

Status:
PLANNING

Date	Drawn	Check	Scale
JULY 2024	TM	YK	Scale 50 @ A1 Scale 100 @ A3
Project No.	Unit / Block	CI / SFB Code	Type & Revision Number Letter

Drawing No:
0514 A 00 1001 02

CHRISDYSON
ARCHITECTS