



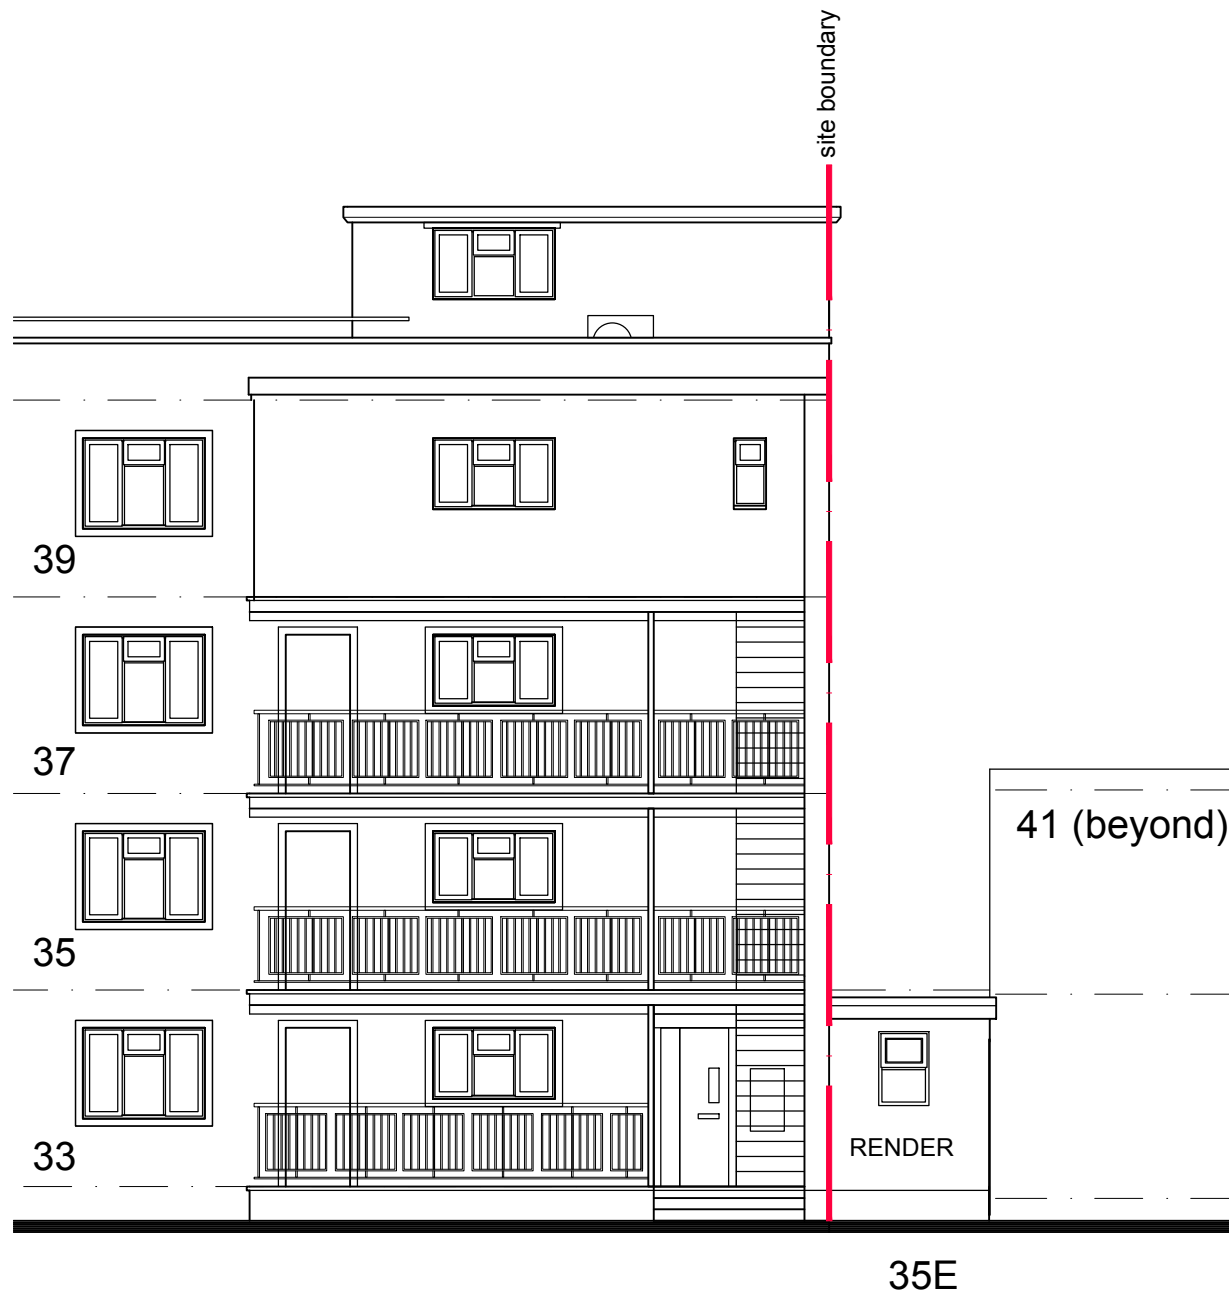

EXISTING REAR / EAST ELEVATION

Scale 1:100@A3

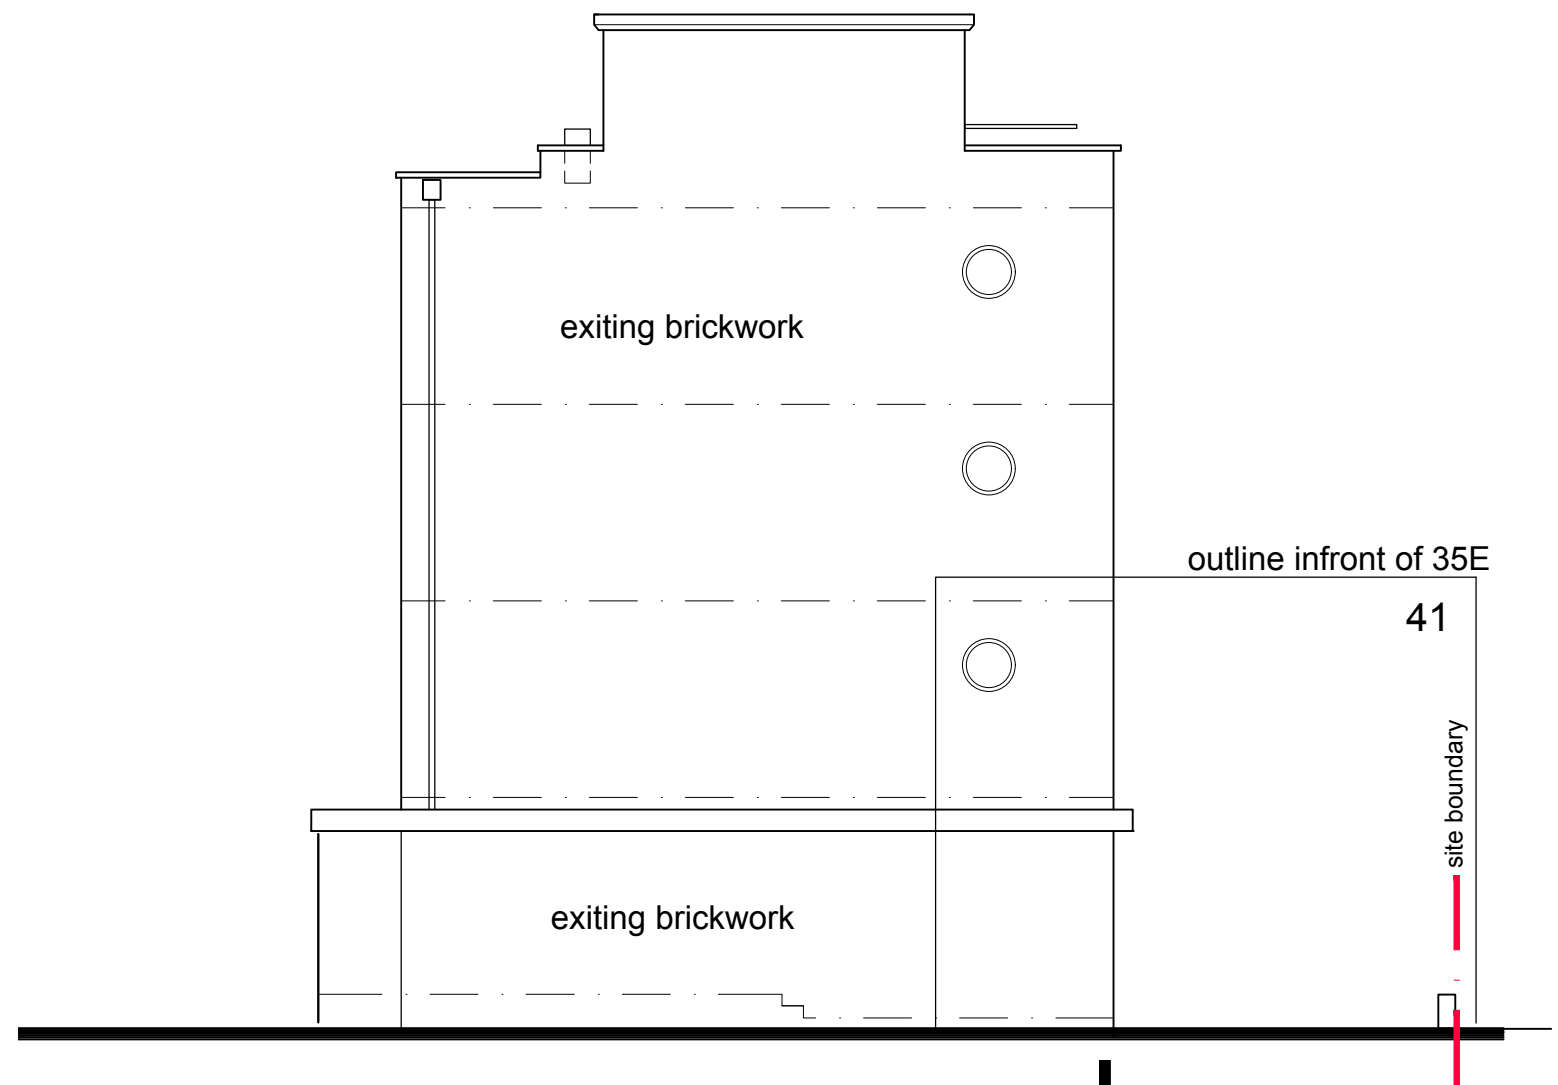

EXISTING SIDE / NORTH ELEVATION

Scale 1:100@A3

PLANNING

status
client
SHEPLORD

site
33E HOLMDALE ROAD
LONDON

drawing
PROPOSED EXTENSION
EXISTING ELEVATIONS (side)

scale
VARIES ncw NOV 24

proj. no.
N205 E03 -

Nicholas C Williams RIBA

ncwarchitecture@gmail.com