



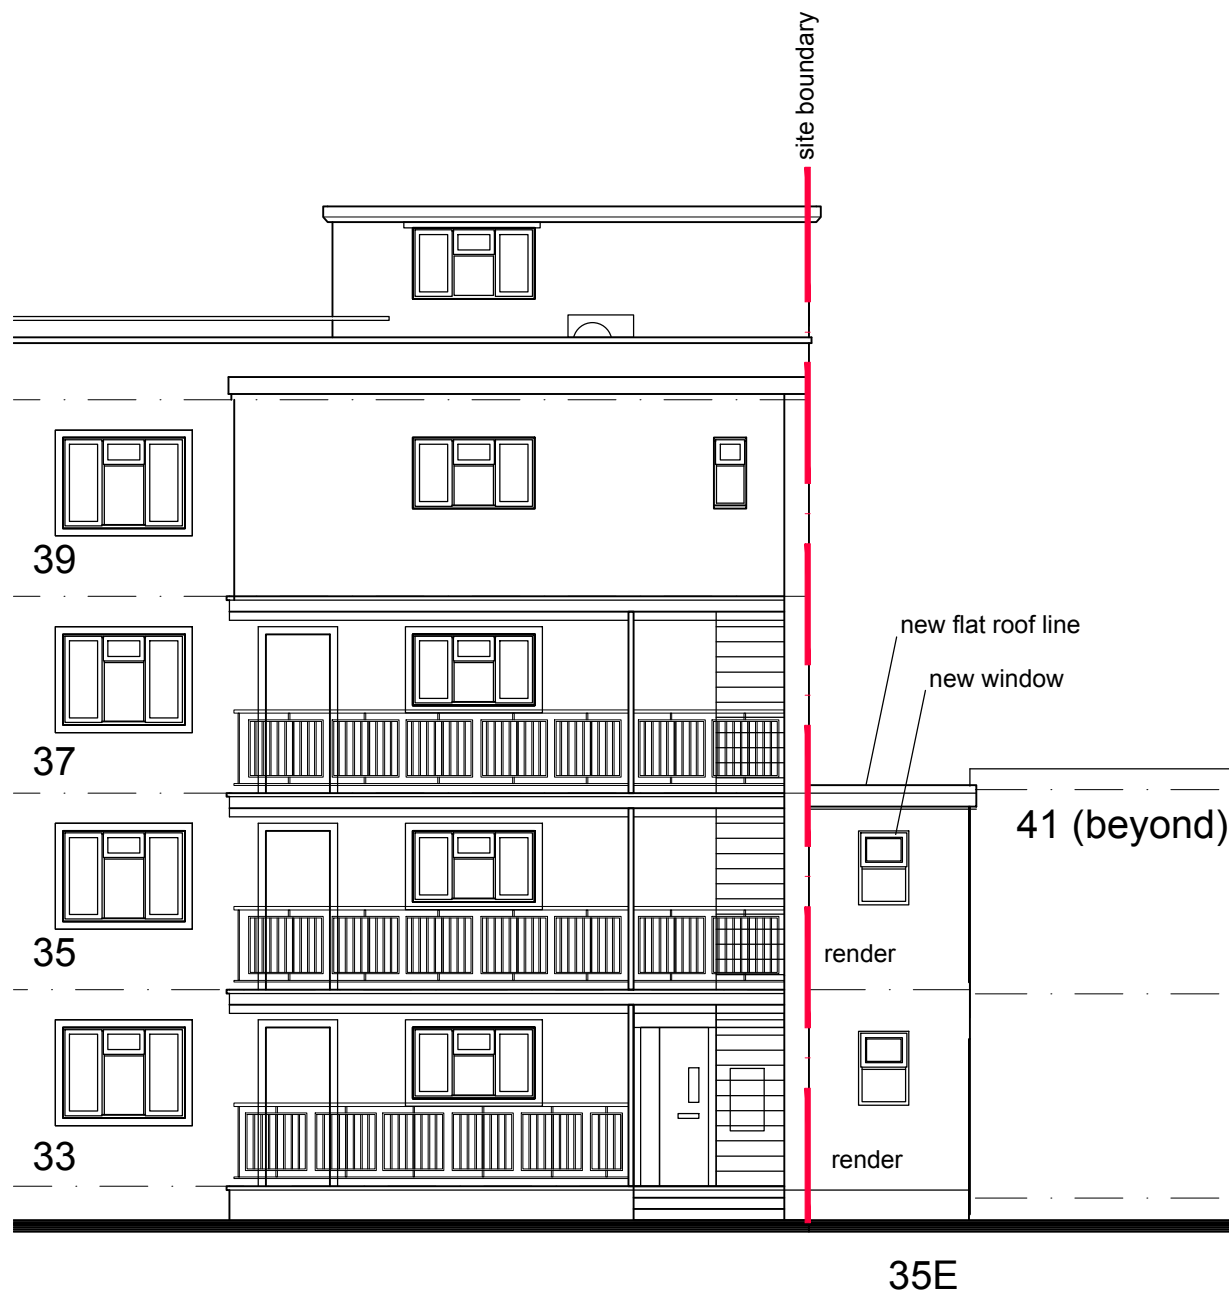

PROPOSED REAR / EAST ELEVATION

Scale 1:100@A3

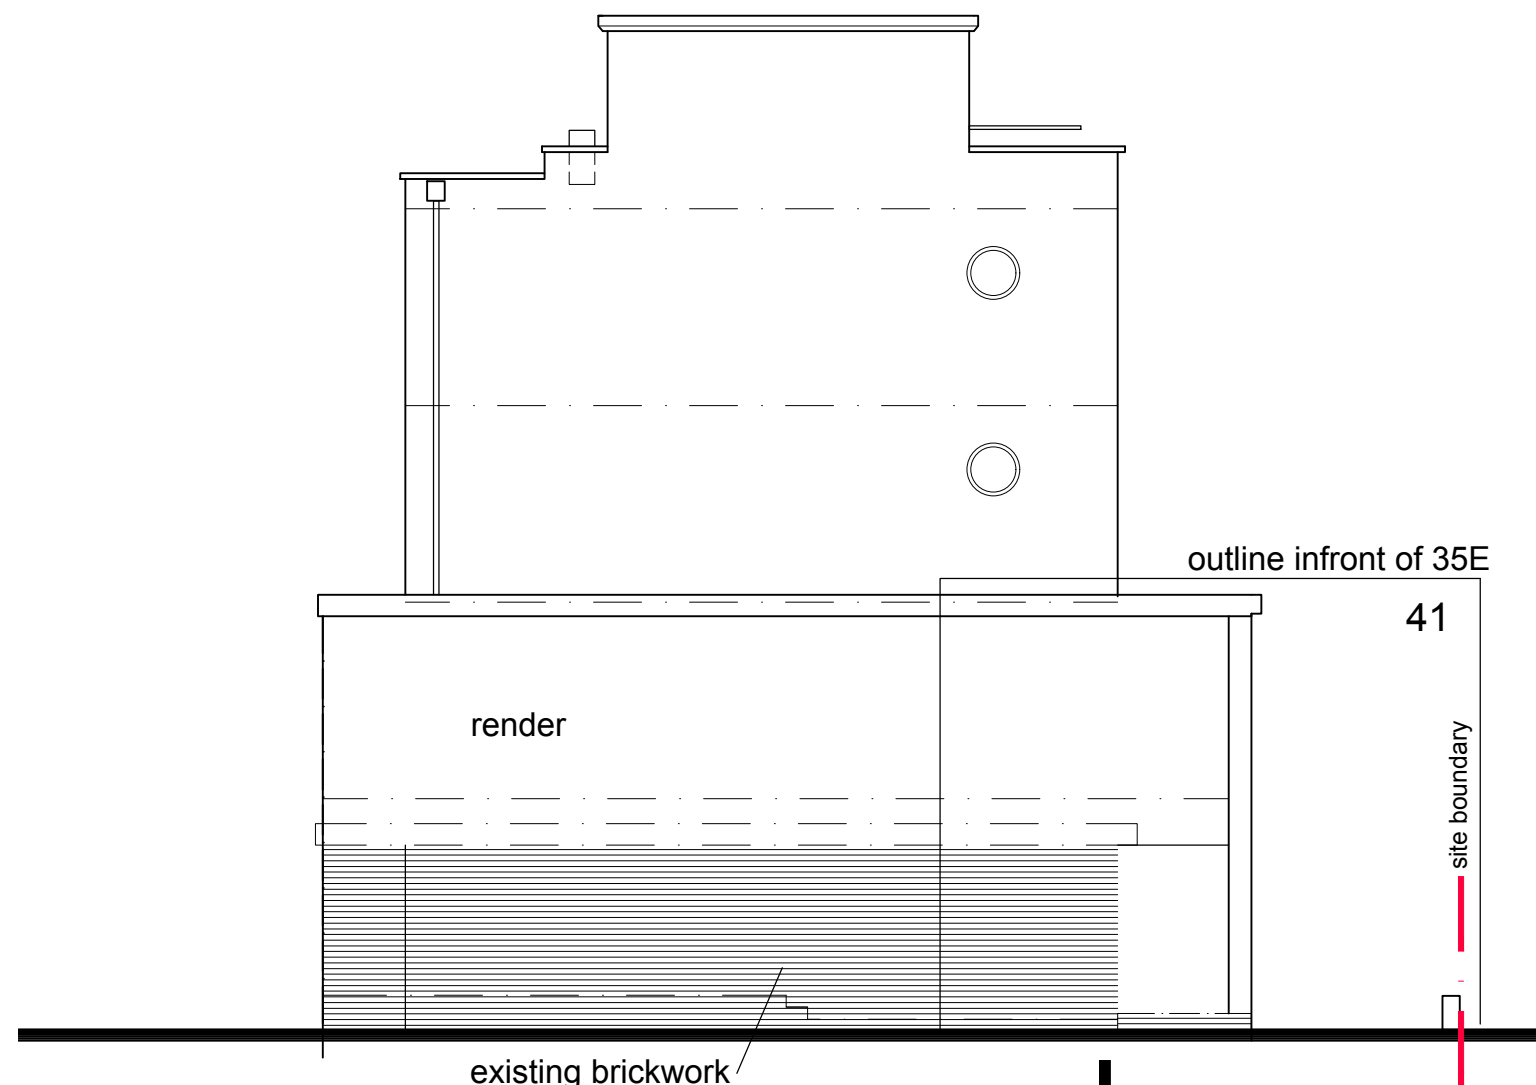

PROPOSED SIDE / NORTH ELEVATION

Scale 1:100@A3

status

PLANNING

client

SHEPLORD

site

35E HOLMDALE ROAD
LONDON

drawing

PROPOSED EXTENSION
PROPOSED ELEVATIONS

scale

VARIES

ncw

NOV 24

proj. no.

N205

P-03

-

Nicholas C Williams RIBA

ncwarchitecture@gmail.com