






1 SITE PLAN (EXISTING & PROPOSED)
A101 SCALE: 1:500

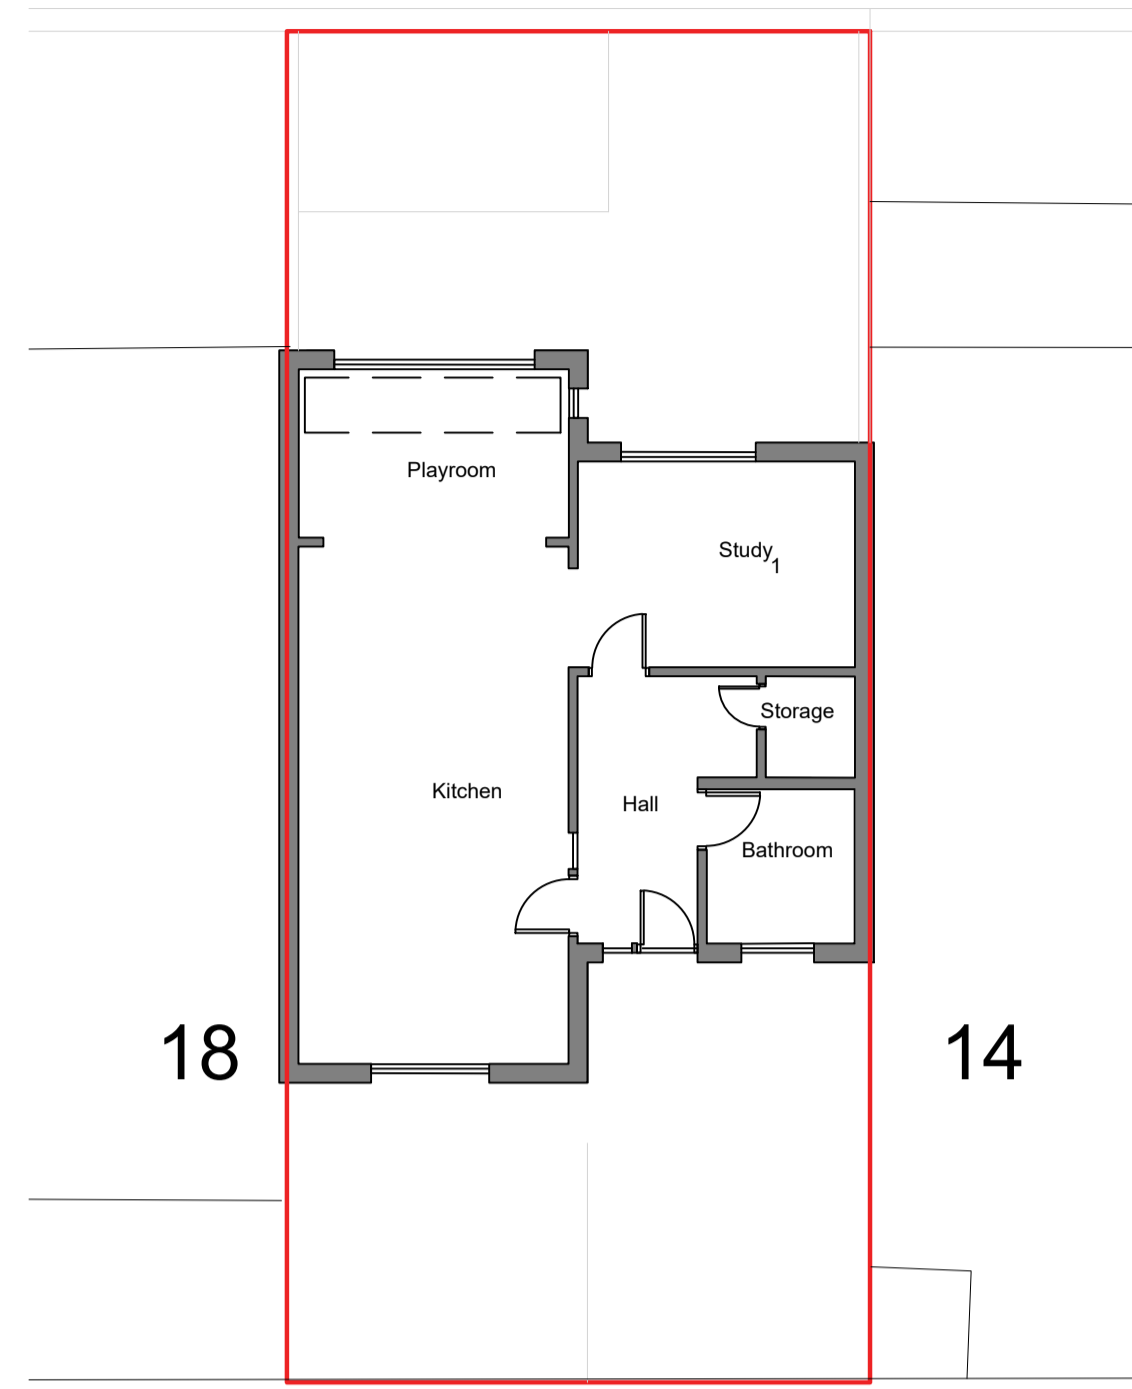

2 EXISTING GROUND FLOOR PLAN
A101 SCALE: 1:100

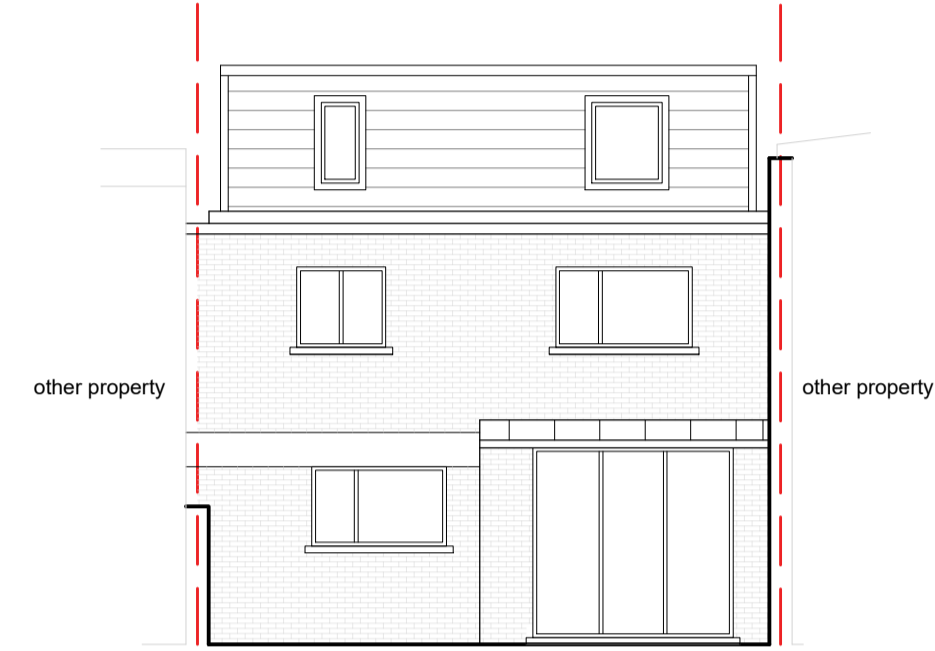


3 EXISTING REAR ELEVATION
A101 SCALE: 1:100

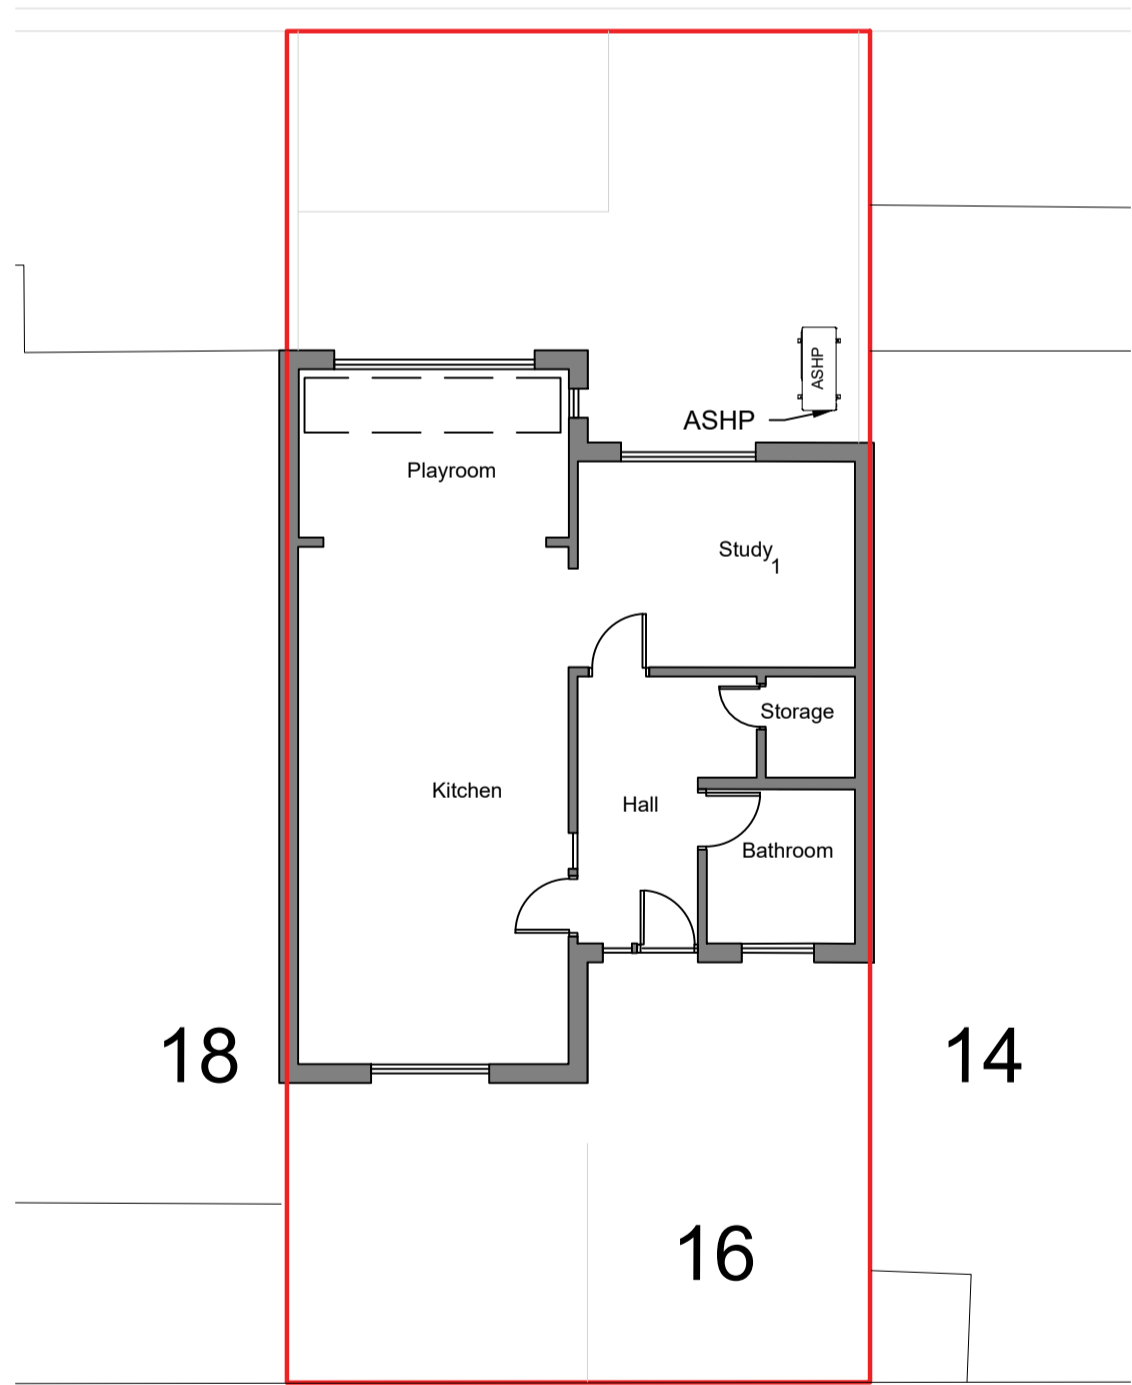





5 PROPOSED GROUND FLOOR PLAN
A101 SCALE: 1:100



6 PROPOSED REAR ELEVATION
A101 SCALE: 1:100

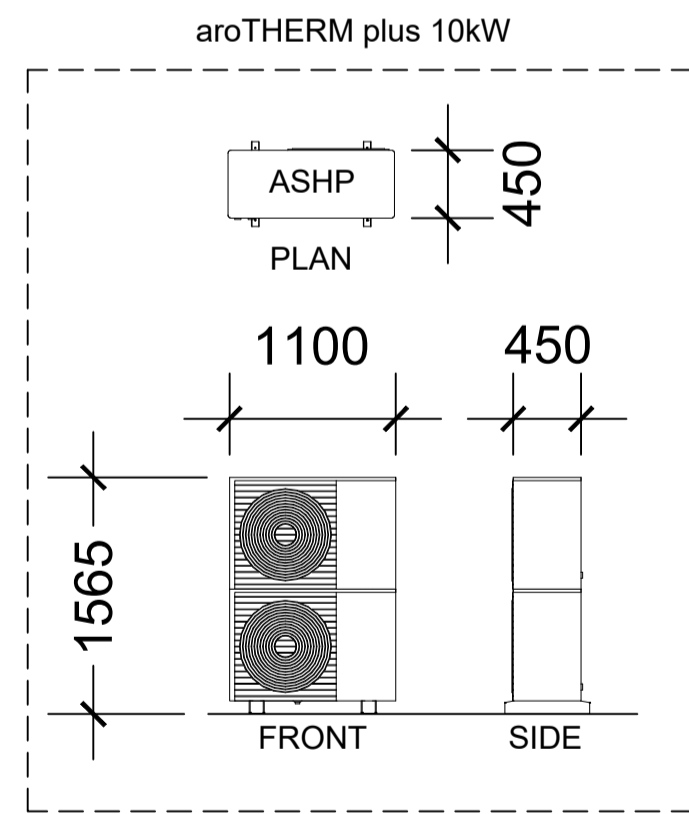

4 PROPOSED ASHP DIMENSIONS
A101 SCALE: 1:50

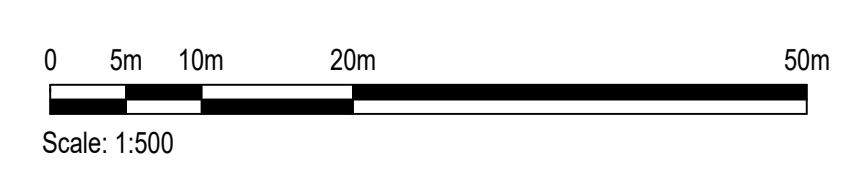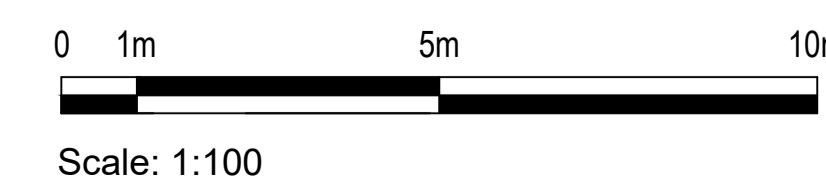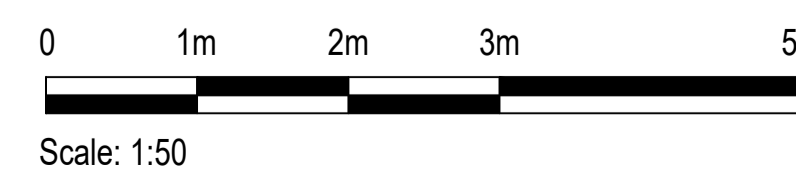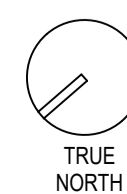

NOTES

DRAWING FOR PLANNING APPLICATION ONLY

REVISIONS

000 00.00.0000



AIRA, 2nd Floor,
Noah's Yard, York Way,
London, N1 9AA

0330 822 5493
hello@airahome.com
www.airahome.com

CLIENT

Kaoru Stephens

Project Address

16 Murray Mews
LONDON,
NW1 9RJ

Project No. 001

Status **PLANNING ISSUE**

Date **28-11-2024**

Drawn **GP**

Checked **GP**

Scale **AS NOTED**

Sheet Title

EXISTING AND
PROPOSED DRAWINGS

Sheet No

A101