


EXISTING WEST ELEVATION

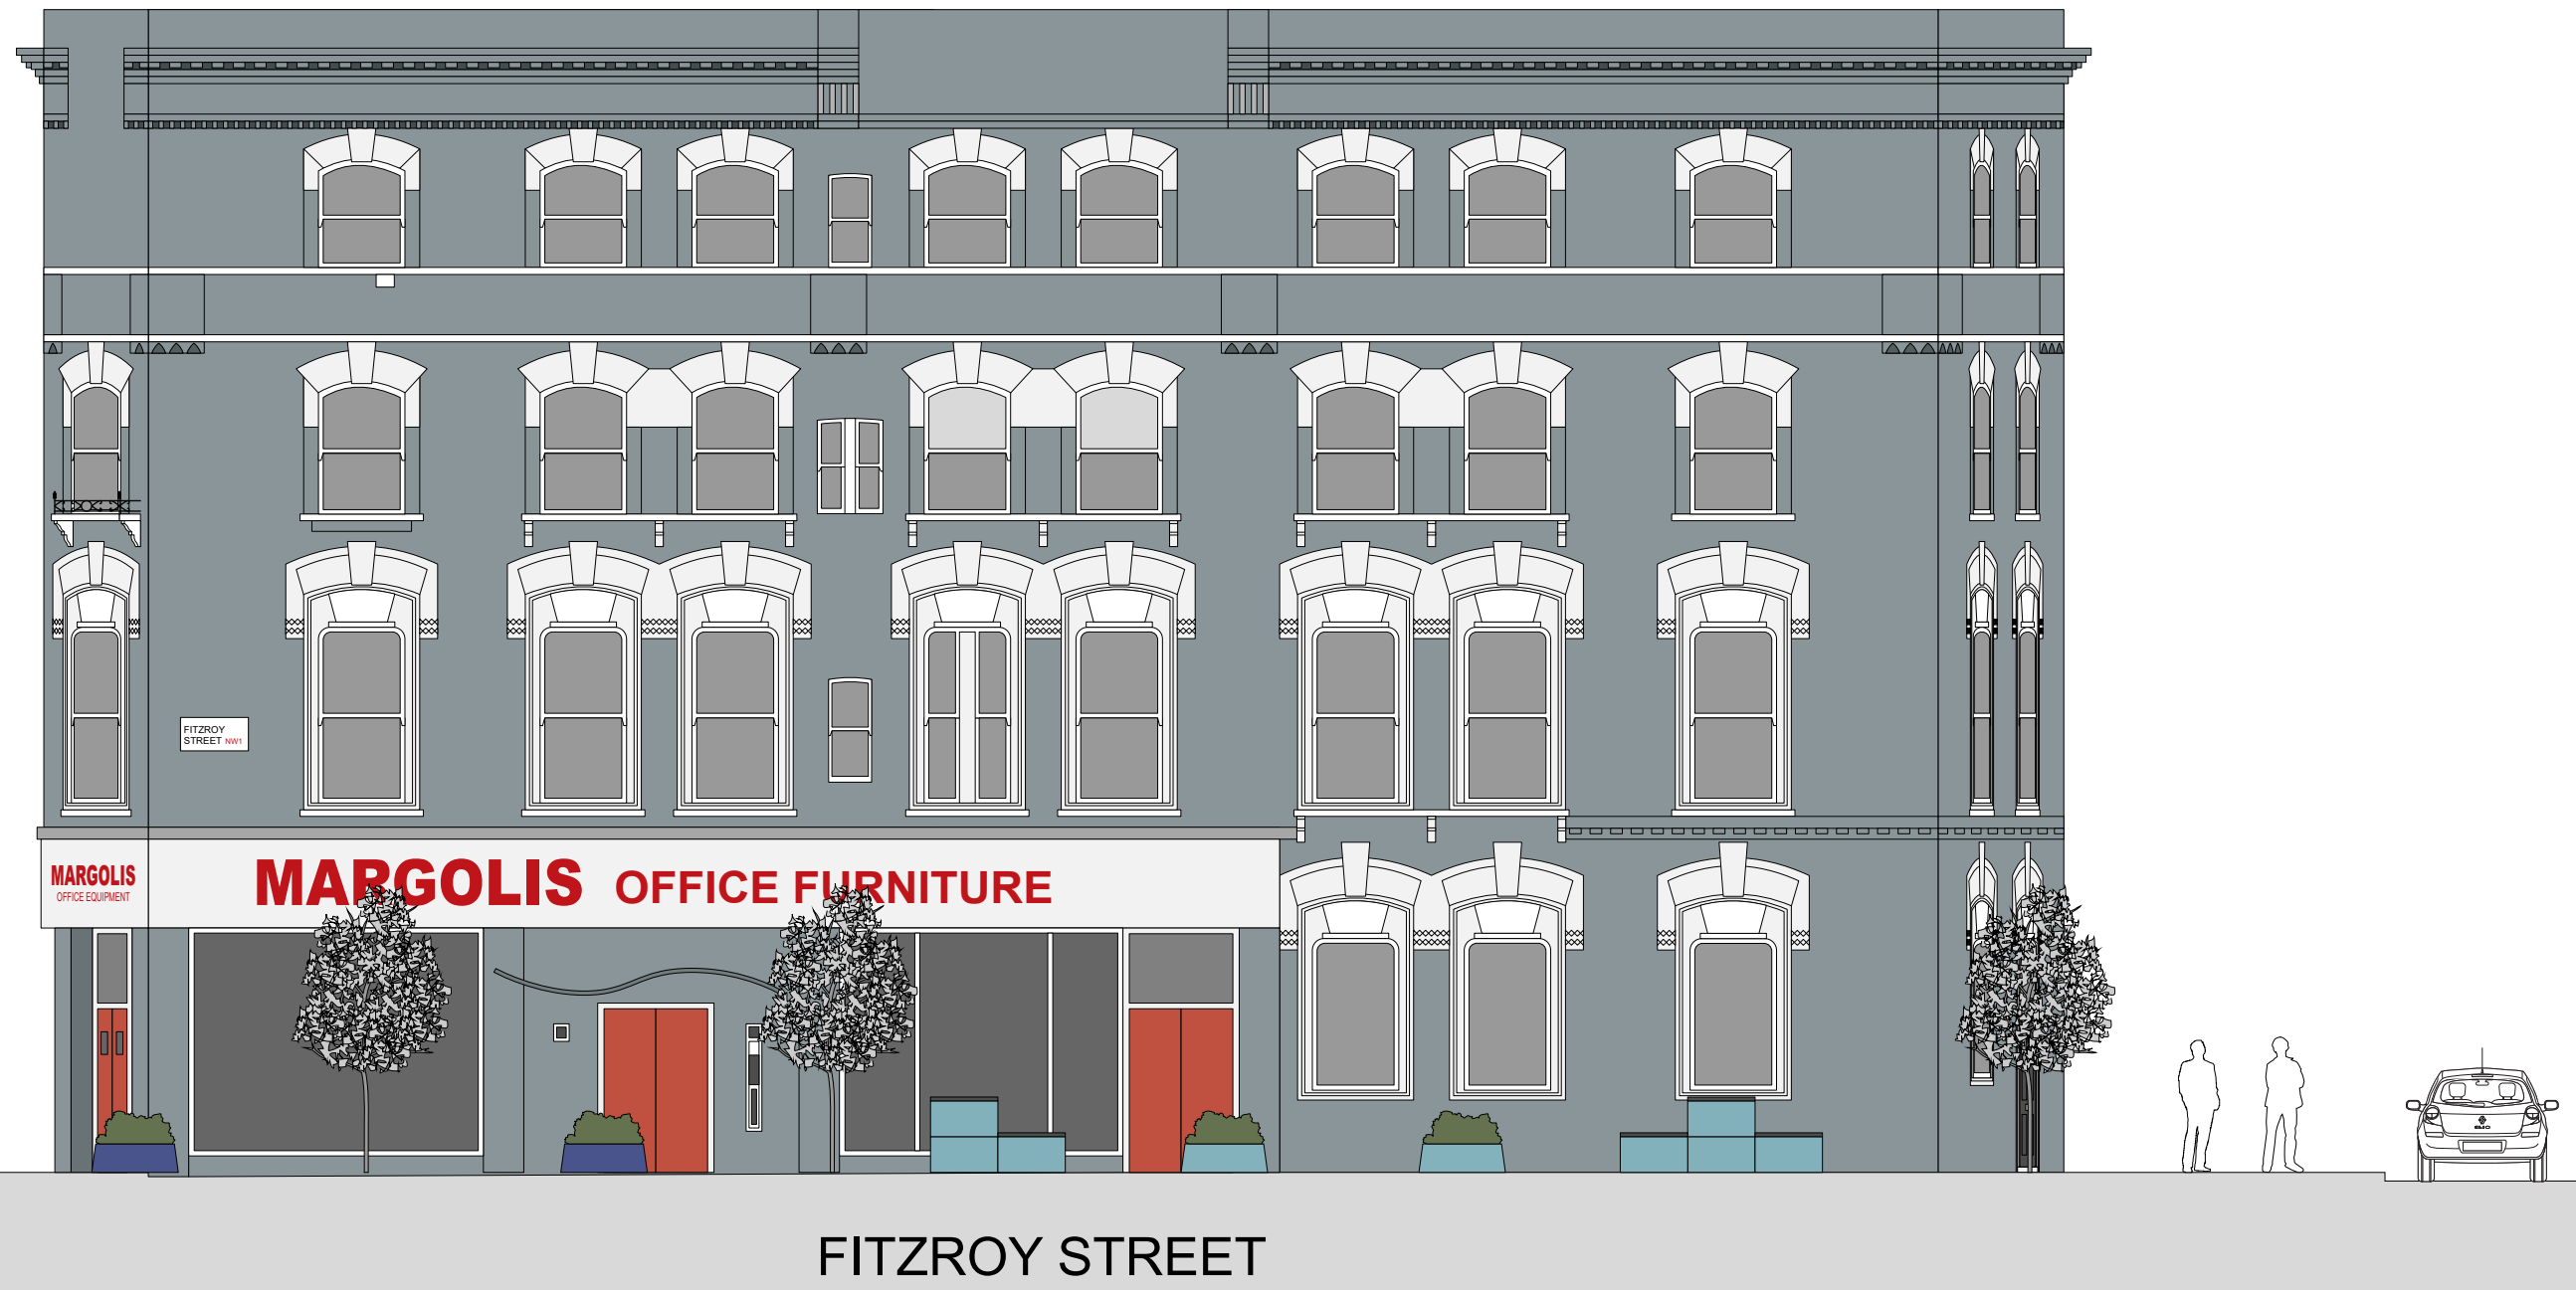

EUSTON ROAD

FITZROY STREET

Site:

341 Euston Road, London NW1 3AD

Title:

Existing West Elevation

Date:

03/12/2024

Dwg. No:

PY4741/004

Rev:

C

Scale: 1:100@A3

