



| FINISHES  |   |
|---|---|
| PLEASE READ IN CONJUNCTION WITH LATEST PROJECT SPECIFICATION GUIDE. |   |
| W5  | PAINTED WALL FINISH - MIDSHEEN<br>RAL 050 80 10 - PALE SIENNA   |
| S1  | EXTERNALLY ILLUMINATED 'ASTRID & MIYU' FASCIA SIGNAGE - SIZE TBC  |
| S2  | UPDATED BLADE SIGNAGE. SIGN TO BE DECORATED TO MATCH FASCIA. SIGNAGE FONT TO BE UPDATED - FUTURA. SIZE TBC. |
| D1  | PAINTED DOOR FINISH - PALE SIENNA<br>- RAL 050 80 10 - MIDSHEEN   |

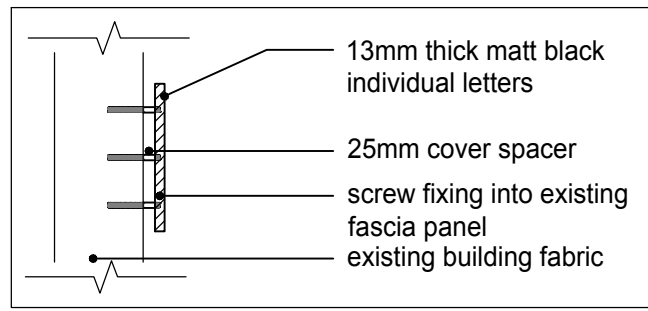


SHOPFRONT SIGNAGE  
NTS

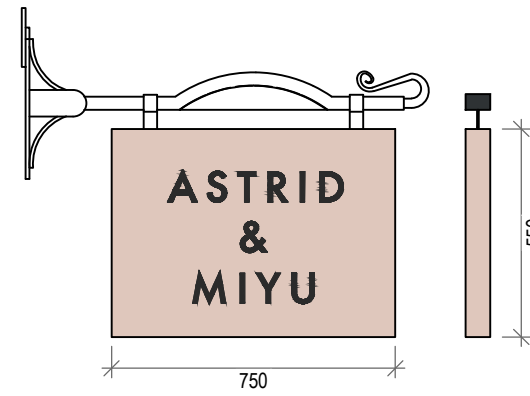

PROJECTING SIGN  
1:20

TIMBER HANGING SIDE PROJECTING SIGN TO BE DECORATED PALE SIENNA - RAL 050 80 10  
NEW LOGO  
USE ARTWORK PROVIDED

 


SCALE: As Shown

**DRAWING NOTES:**  
All dimensions shown are in millimeters unless otherwise stated. Only figured dimensions to be taken from this drawing and not scaled dimensions. All dimensions to be confirmed on site prior any work. Any discrepancy to be reported to architect/designer immediately. Please note this drawing expires within 6 months of date shown - contact astrid and miyu design for information prior to construction.

# DESIGN INTENT

CONTRACTOR TO ENSURE THAT ALL TALL, HEAVY OR HIGH RISK UNITS, AS INDICATED ON JOINERY DRAWINGS, ARE FIXED BACK TO WALL

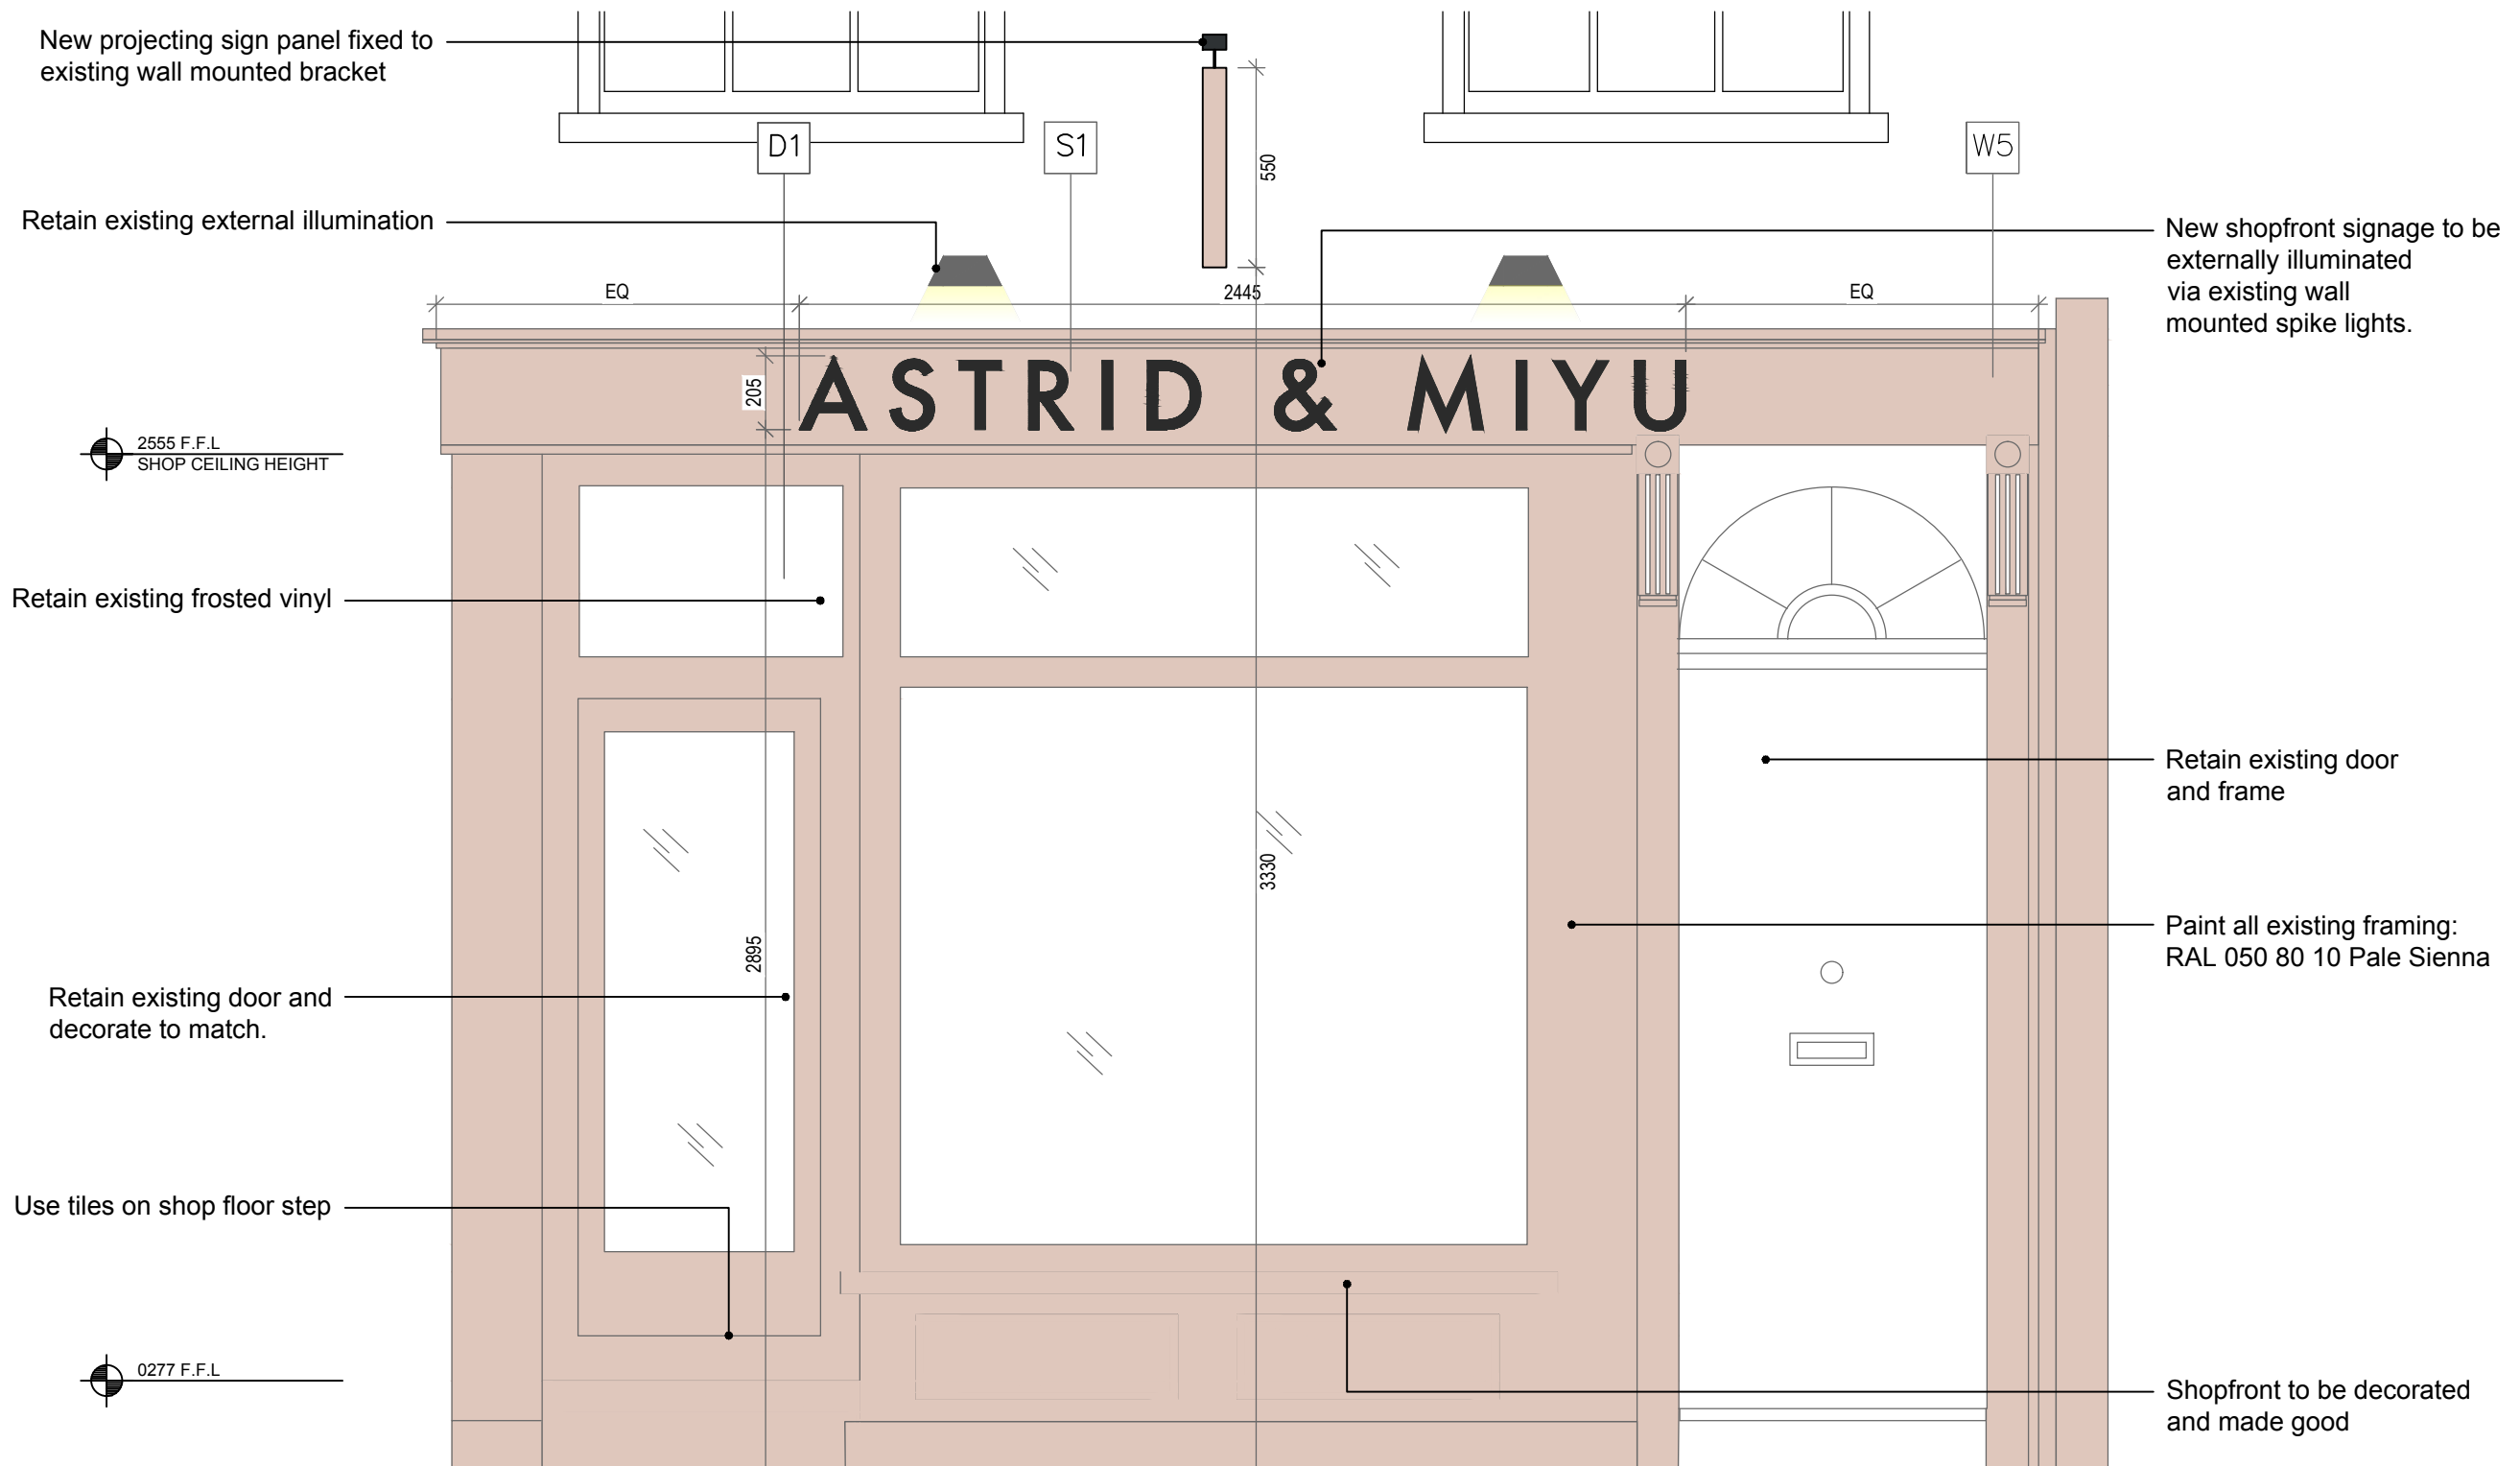

SHOPFRONT ELEVATION  
1:20

| REV | DESCRIPTION             | DATE       |
|-----|-------------------------|------------|
| C   | ADDITIONAL DETAIL ADDED | 09.12.2024 |
| B   | SIGNAGE UPDATED         | 03.12.2024 |
| A   | SIGNAGE UPDATED         | 12.11.2024 |

## ASTRID & MIYU

|        |           |           |    |
|--------|-----------|-----------|----|
| SCALE: | 1:20 @ A3 | DWG BY:   | JB |
| DATE:  | 22.10.24  | CHECK BY: | AB |

DRAWING TITLE:  
**Shopfront Elevation**

PROJECT TITLE:  
**Neal St, London**

DRAWING REF:  
**1004/107**