


NOTES

- This drawing to be read in conjunction with the design risk assessment prepared by Craft Architects Limited.
- This drawing to be read in conjunction with all relevant drawings and specifications produced by CA and other members of the design team.
- All dimensions are in millimetres unless otherwise stated.
- Do not scale this drawing.
- Any discrepancies in dimensions are to be reported to the architect immediately.
- All information subject to detailed site survey, it is the duty of the contractor and his agent to check all dimensions on site.
- This drawing is the copyright © of Craft Architects, do not reproduce without permission.

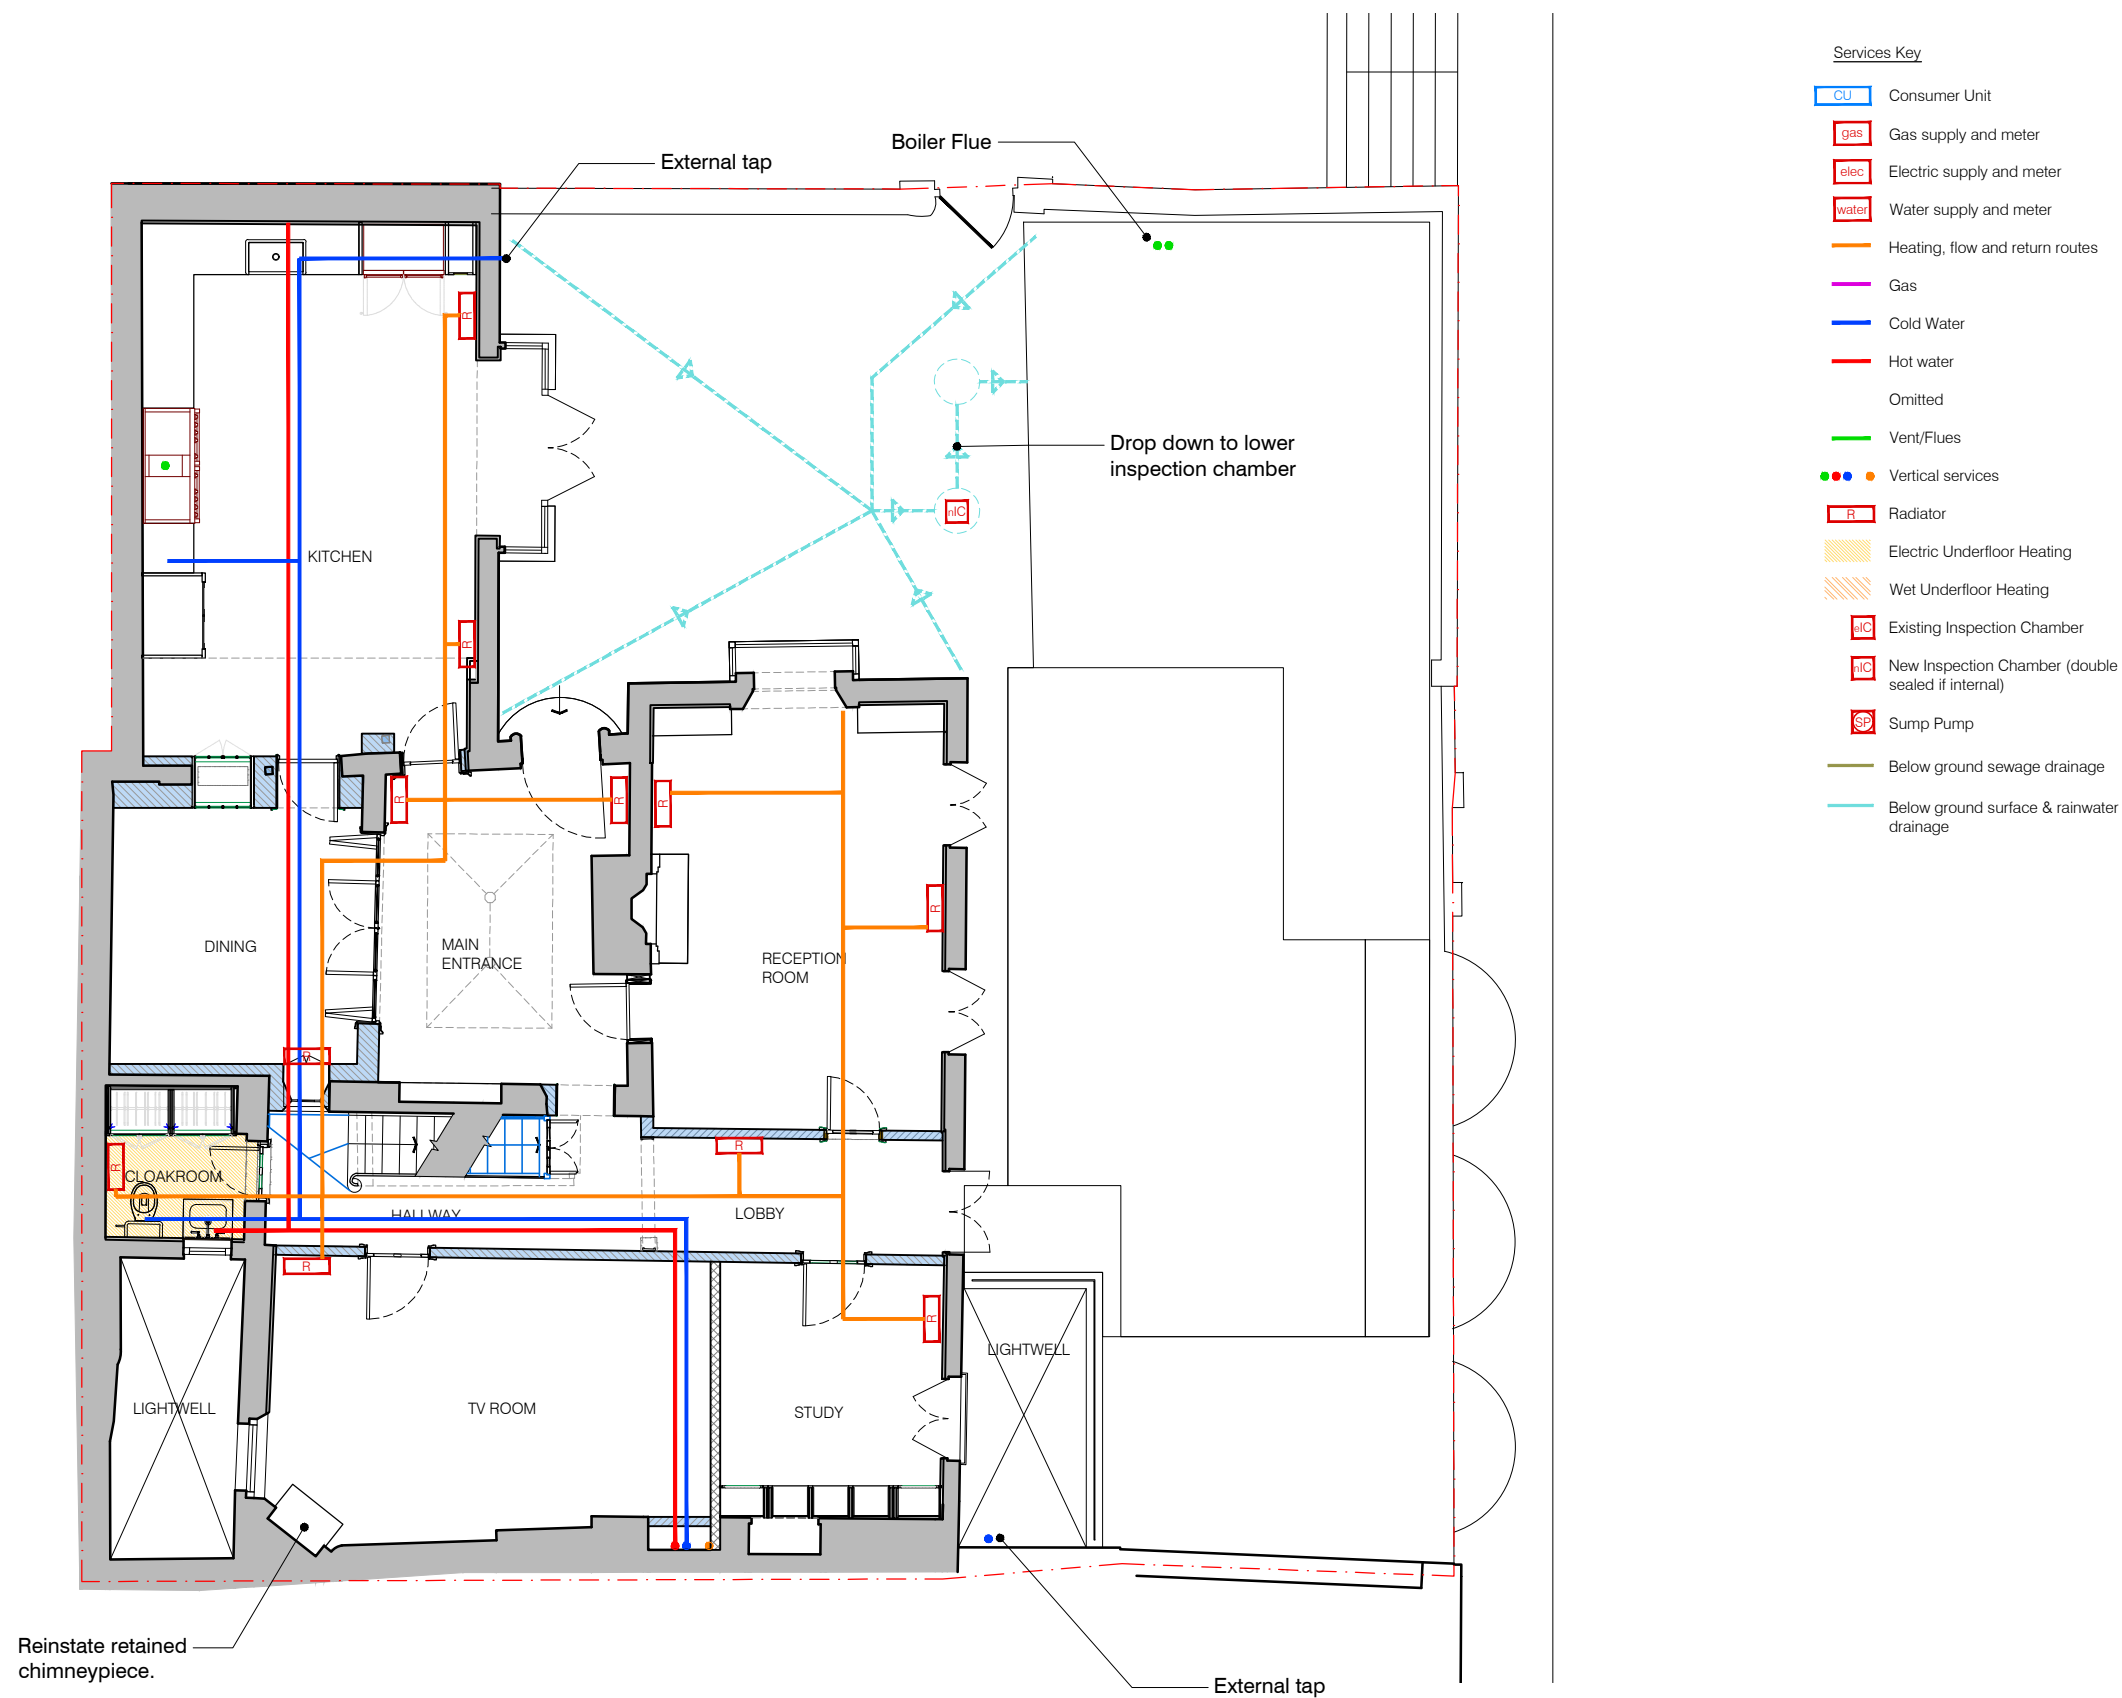

/ 29/04/24 ISSUED FOR PRE-APPLICATION AMu
 REV DATE DESCRIPTION DRAWN BY

PLANNING APPLICATION

project title
 9 The Mount
 London NW3 6SZ

Drawing Title
 PROPOSED

GROUND FLOOR
 SERVICES PLAN

drawing number revision

2405 PA PR 3031 /

scale
 1:100 @A3

date / drawn by / checked by
 05.01.2024 / AMu / CA

Reinstate retained chimney piece.

01 Ground Floor Plan
 1:100 @ A3

415 Cocoa Building
 The Biscuit Factory
 Drummond Road
 London, SE16 4DG
 Tel. 020 8037 9322
 www.craftarchitects.co.uk

CRAFT
 ARCHITECTS