


Drawing to be read in conjunction with all architect and consultants information.
Do not scale from drawing - ALL dimensions in mm & allow 50mm tolerance.
All dimensions to be checked on site. Drawing only to be used for purposes indicated.

GENERAL NOTES


Gladys Rd

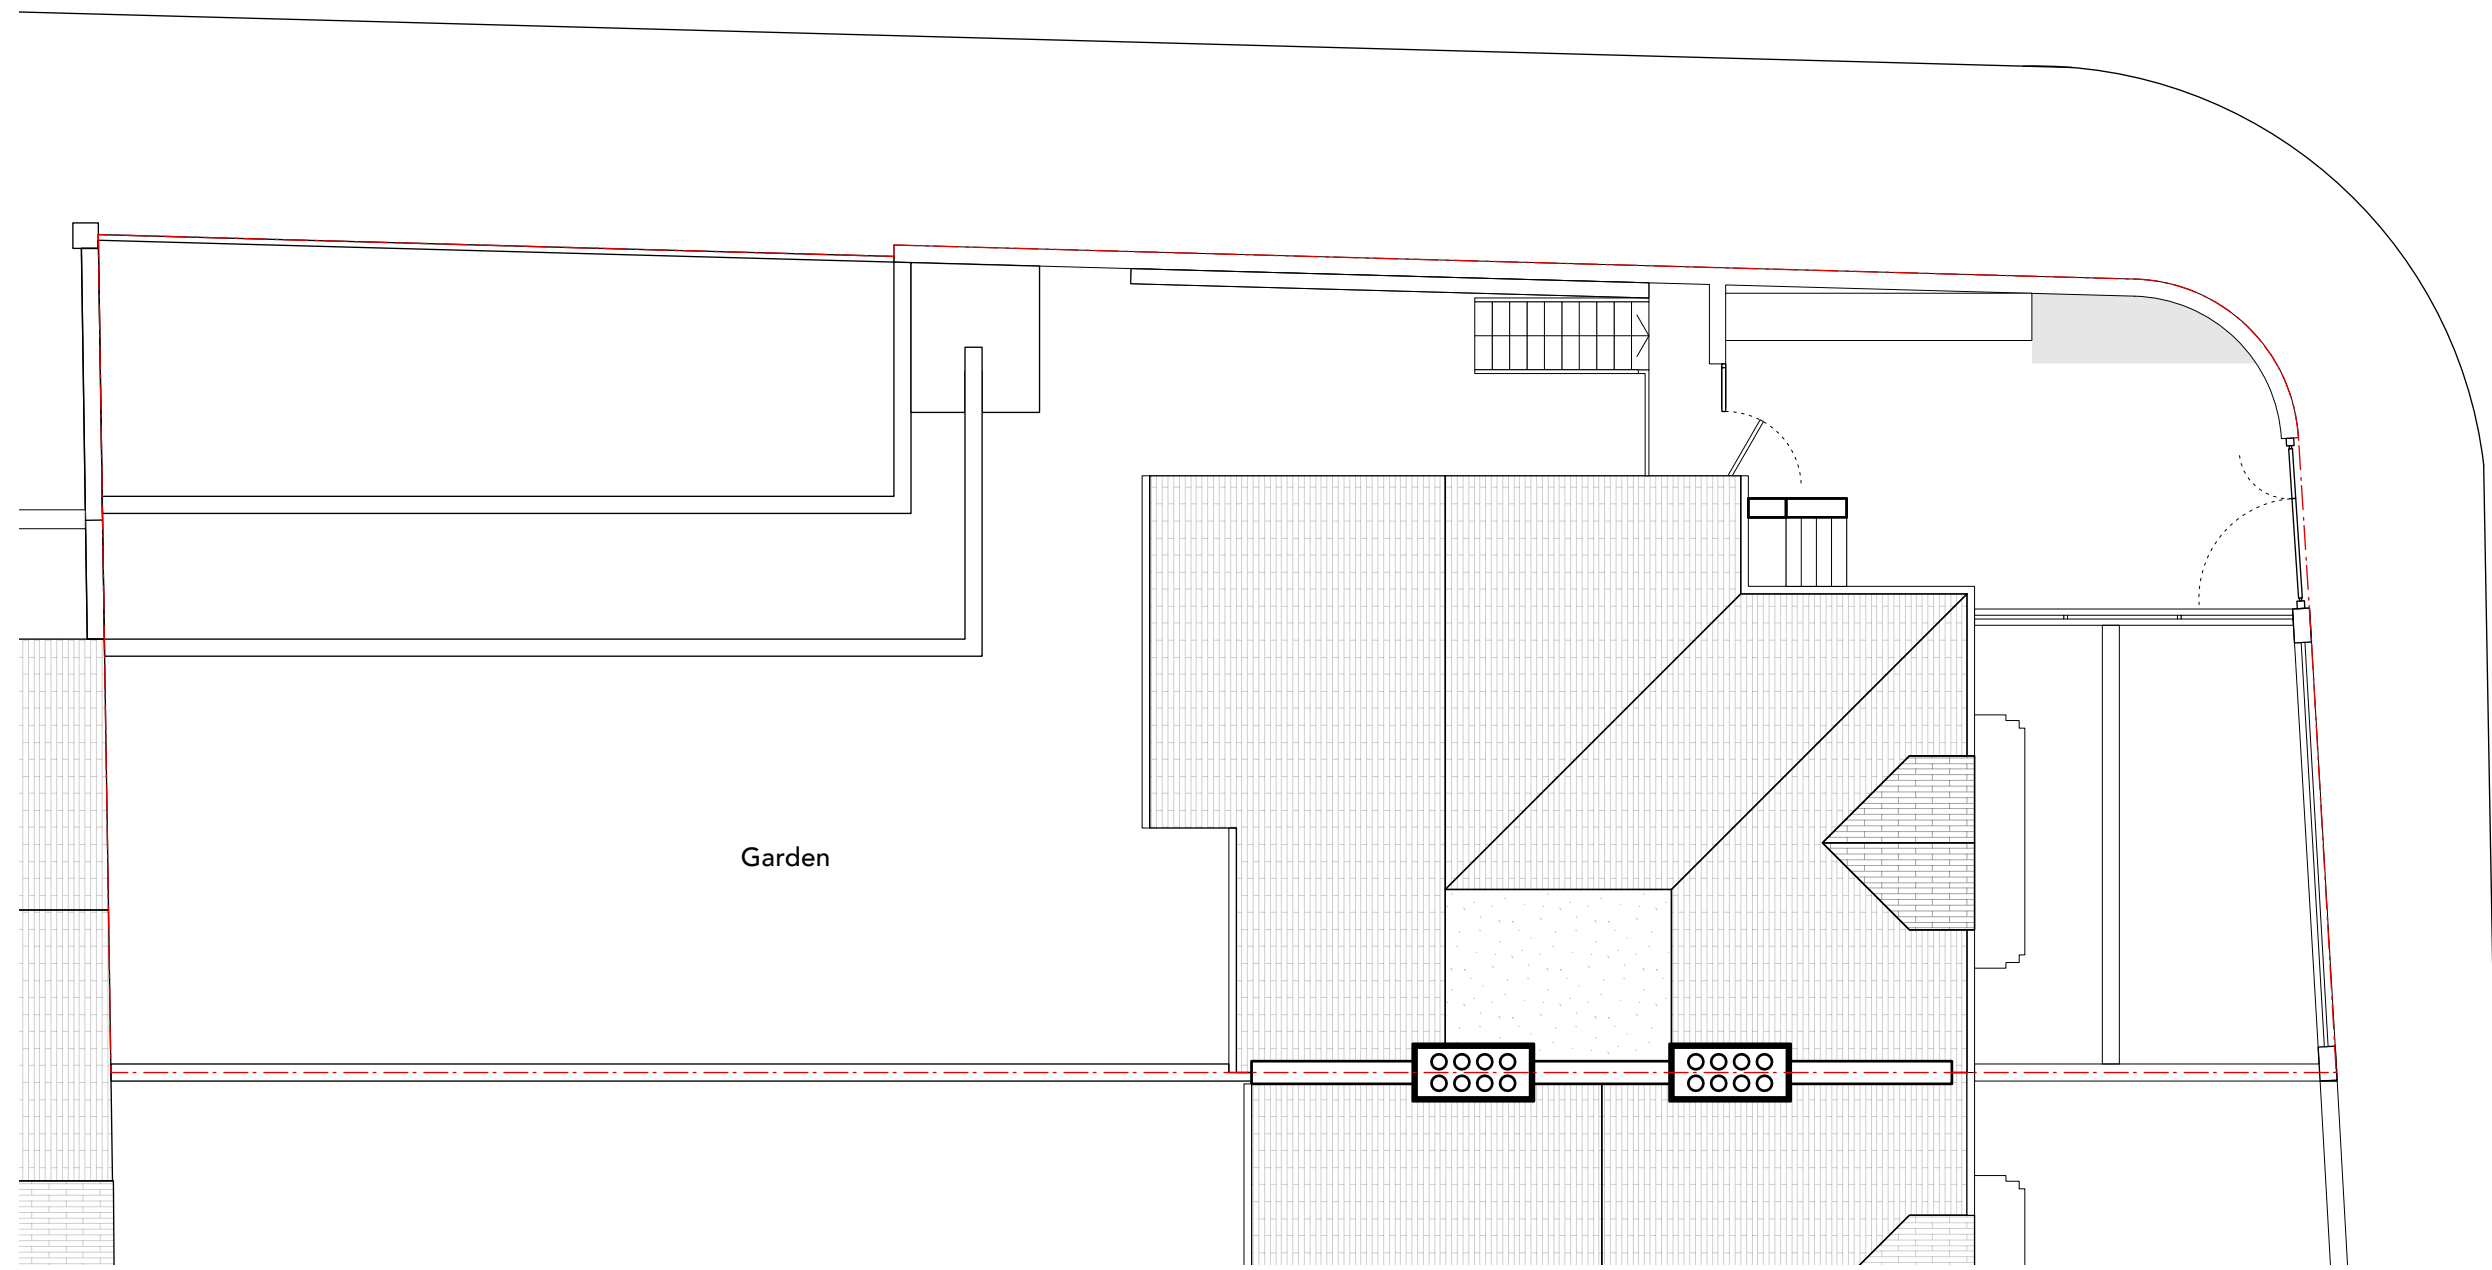

Roof Plan

Hemstal Rd

Garden

 

Rev.	Date	Note
A	26/11/2024	Boundary treatment updated

Project: **197-HR**
Client: Marie-Anne Fishwick
Site: 20 Hemstal Road, London, NW6 2AL



Title: **Existing Roof Plan**
Scale: 1:100 Sheet Size: ISO A3 Date: 12/11/2024

Drawn by: MK Checked by: Approved by:

Job No.	Status	Drawing No. & Revision	Prefix
197	Stage 3	197-IN-104	P