



PLANNING ISSUE

Check all dimensions on site. Do not scale off drawings without prior consultation. Any discrepancies to be reported to architects before execution of relevant works. This drawing has been produced for Shloka and Tanaya Melwani for the works at Flat 2, 23 Maresfield Gardens, London, NW3 5SU and for that application alone and is not intended for use by any other person or for any other purpose. Drawings remain copyright of Hayhurst and Co. and may not be reproduced without written consent or licence.

 

- Site boundary
- Demolition

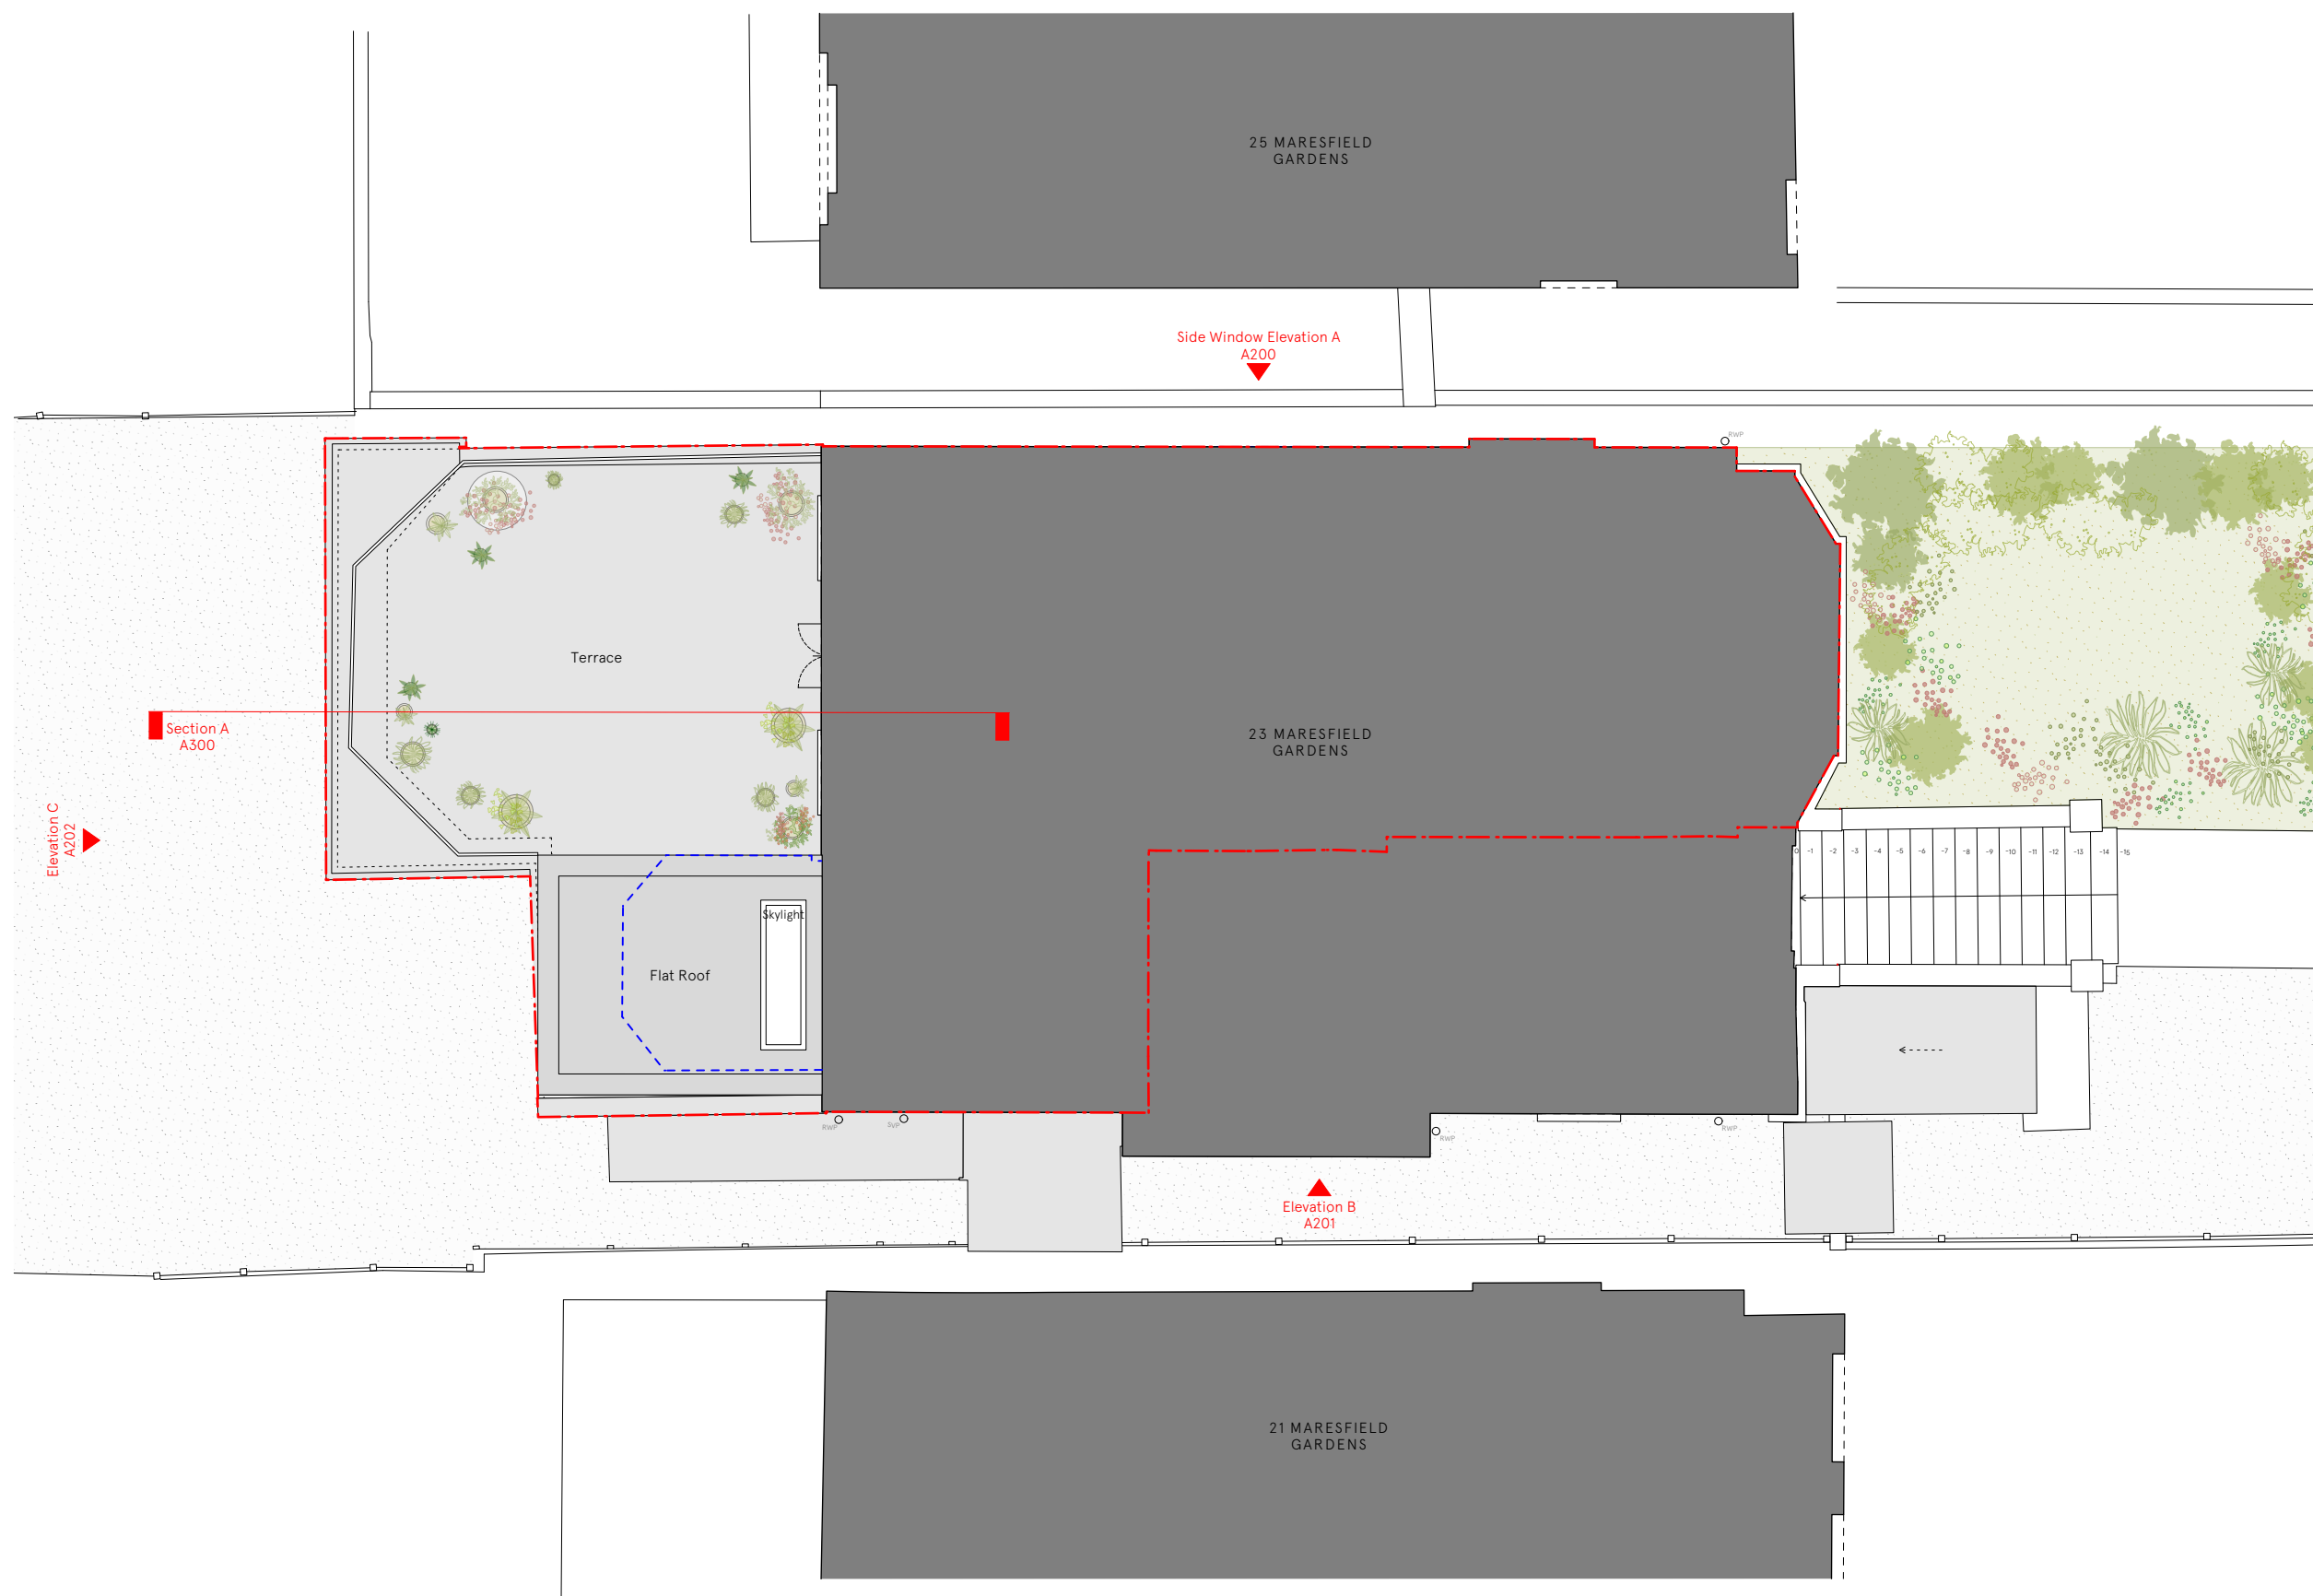

Planning Issue
Issue/Revision 1
10.12.2024
Date 1 Rev 1

Hayhurst & Co Architects 26 Fournier Street, London, E1 6QE +44 (0) 20 7247 7028 mail@hayhurstand.co.uk www.hayhurstand.co.uk	
Project:	Residential refurbishment and extension
Address:	Flat 2, 23 Maresfield Gardens, London, NW3 5SD
Subject:	Proposed - Roof Plan
Date:	10.12.2024
Scale:	1:100
Original size:	A3
Drawing no:	336 A111