

0 10 20 30 40 50
SCALE 1:1250 Metres

©Crown Copyright and database rights 2016 OS 100019980

NOTES

188GT/ENG/P/00

Scale at A3 : 1:1250 and 1:250

Drw MEH	App	Rev
Chk	Date	Date

188 Goldhurst Terrace
London NW6 3HN

Site & Location Plan



338A Regent's Park Road
Finchley, London N3 2LN

T: 020 8371 9861
E: info@engconsulting.co.uk
W: www.engconsulting.co.uk

NOTES



EXISTING FRONT ELEVATION



EXISTING REAR ELEVATION



188GT/ENG/P/03

Scale at A3 : 1:75

Drw MEH	App	Rev A
---------	-----	-------

Chk	Date	Date
-----	------	------




188 Goldhurst Terrace
London NW6 3HN
Existing
Front and Rear Elevations



29 Howard Road
London NW2 6DS

T: 020 88308393
E: info@engconsulting.co.uk
W: www.engconsulting.co.uk

NOTES

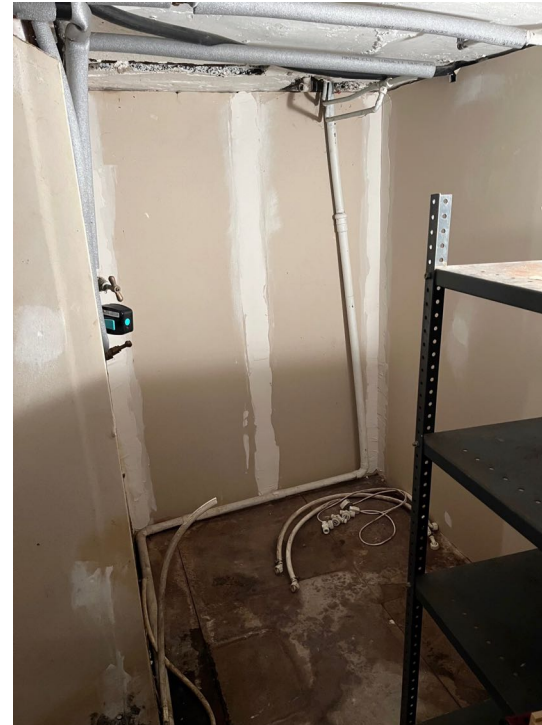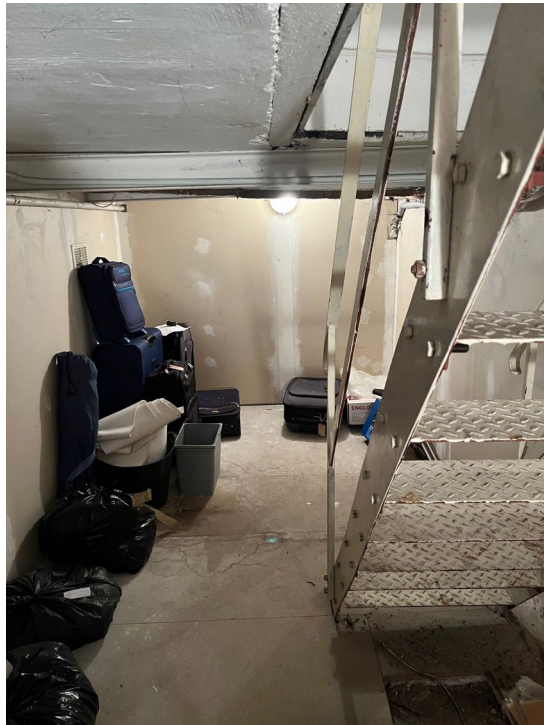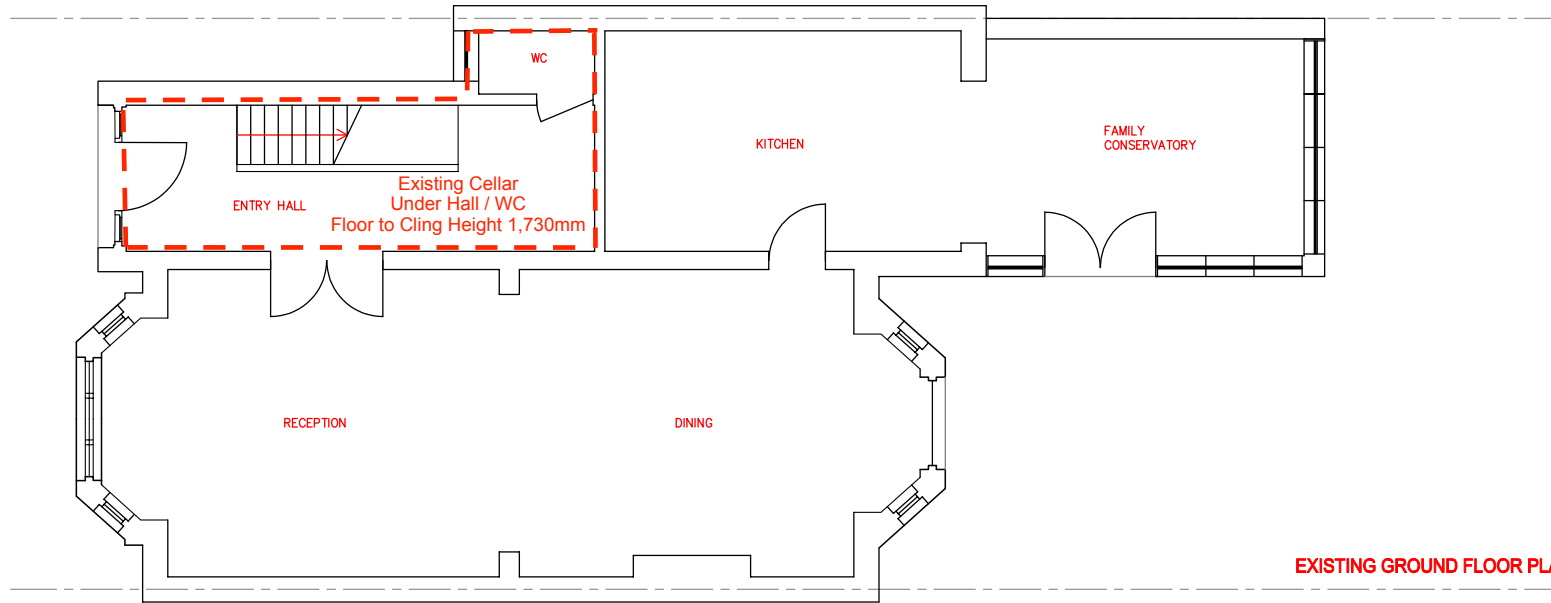

188GT/ENG/P/01

Scale at A3 : 1:75

Drw MEH	App	Rev
Chk	Date	Date

188 Goldhurst Terrace
London NW6 3HN



Mark-Up: Existing Cellar

eng consulting
CIVIL AND STRUCTURAL ENGINEERS

29 Howard Road
London NW2 6DS

T: 020 88308393
E: info@engconsulting.co.uk
W: www.engconsulting.co.uk

NOTES

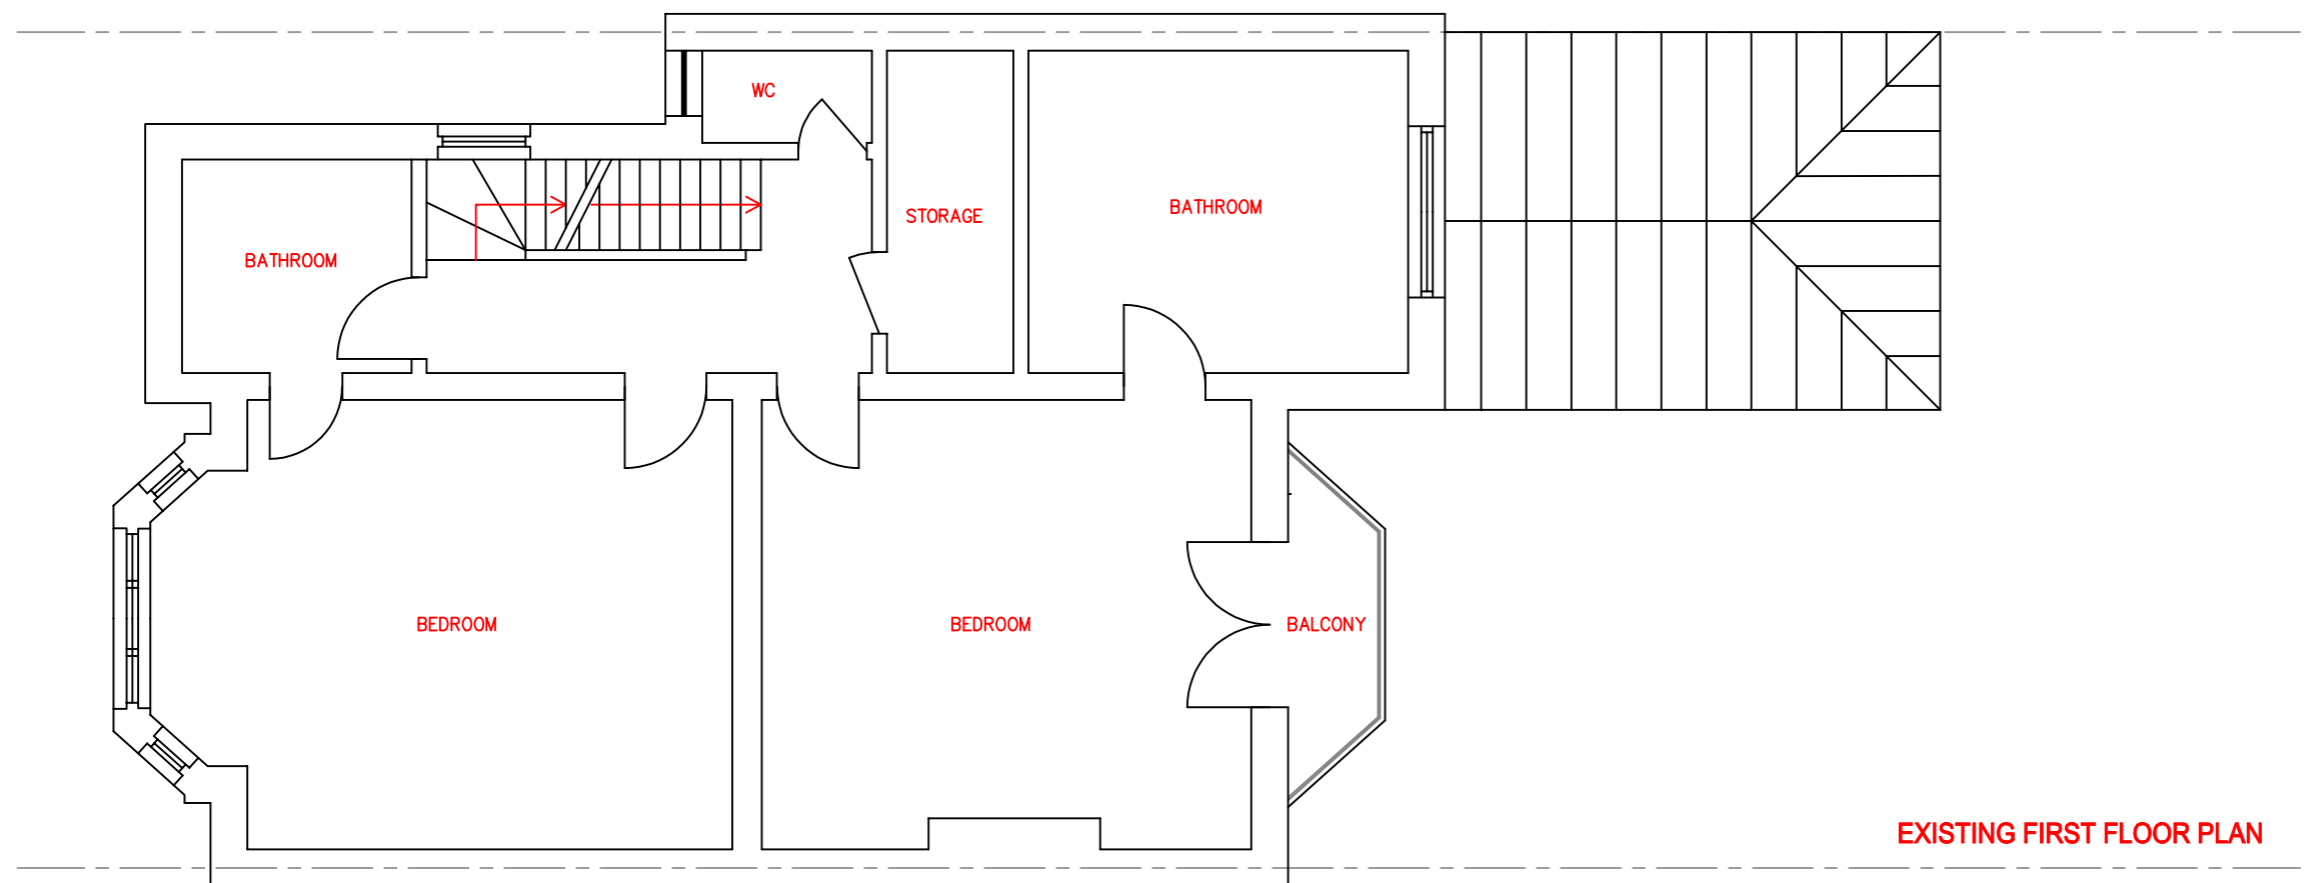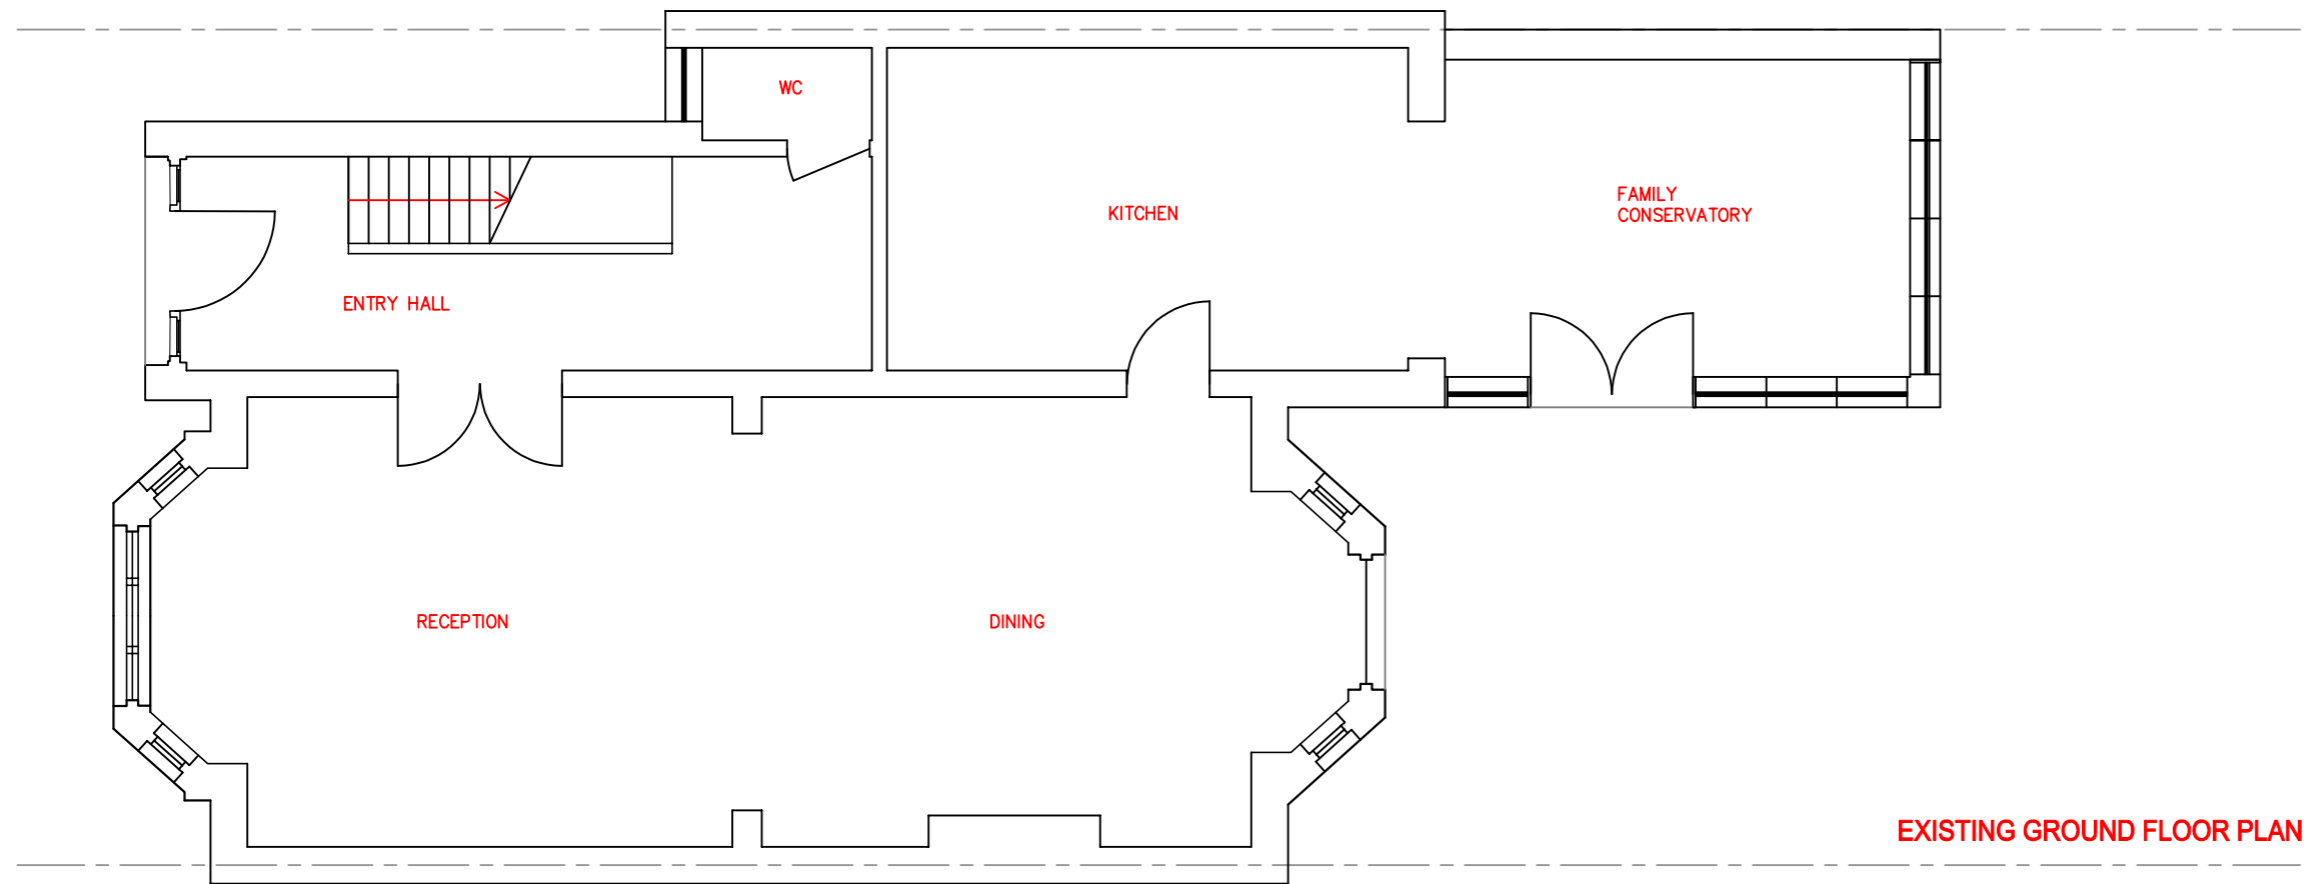

188GT/ENG/P/01

Scale at A3 : 1:75

Drw	MEH	App	Rev
-----	-----	-----	-----

Chk		Date	Date
-----	--	------	------

188 Goldhurst Terrace
London NW6 3HN


Existing Ground and First

eng consulting
CIVIL AND STRUCTURAL ENGINEERS


29 Howard Road
London NW2 6DS

T: 020 88308393
E: info@engconsulting.co.uk
W: www.engconsulting.co.uk

NOTES

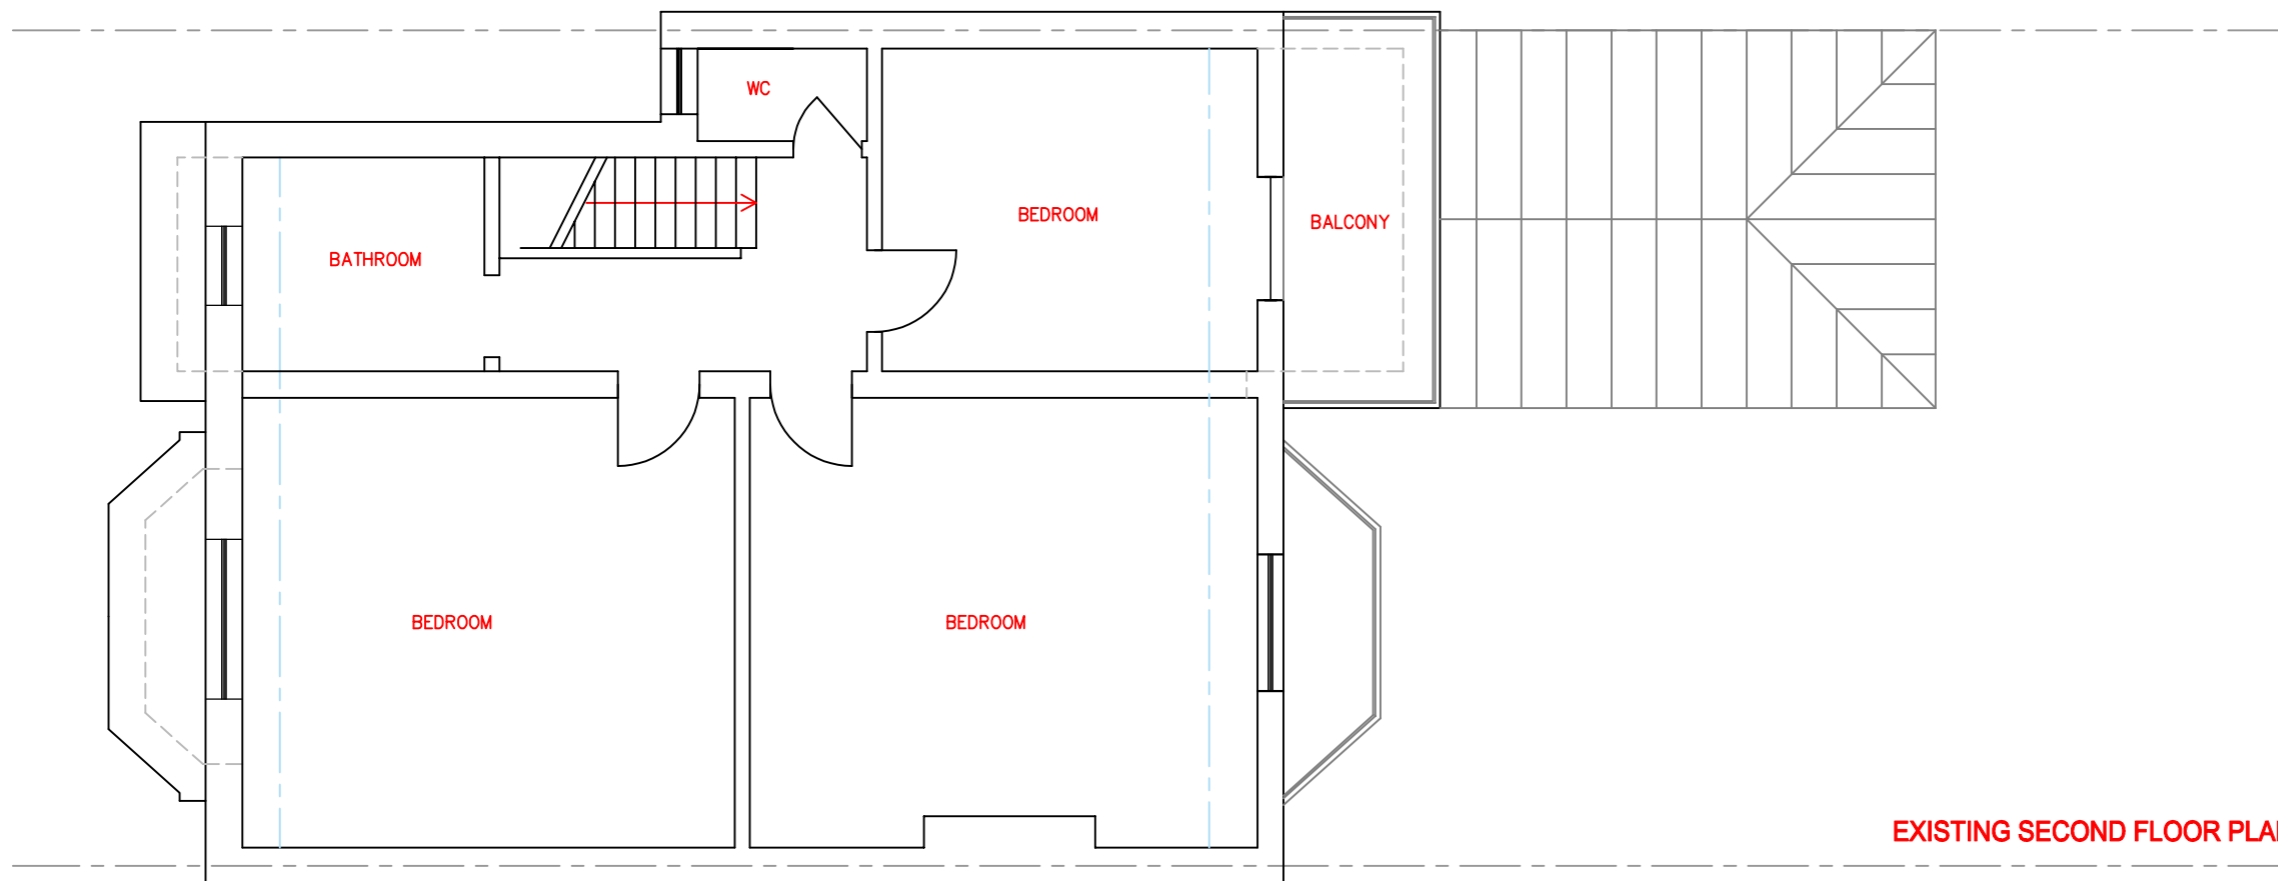

EXISTING SECOND FLOOR PLAN

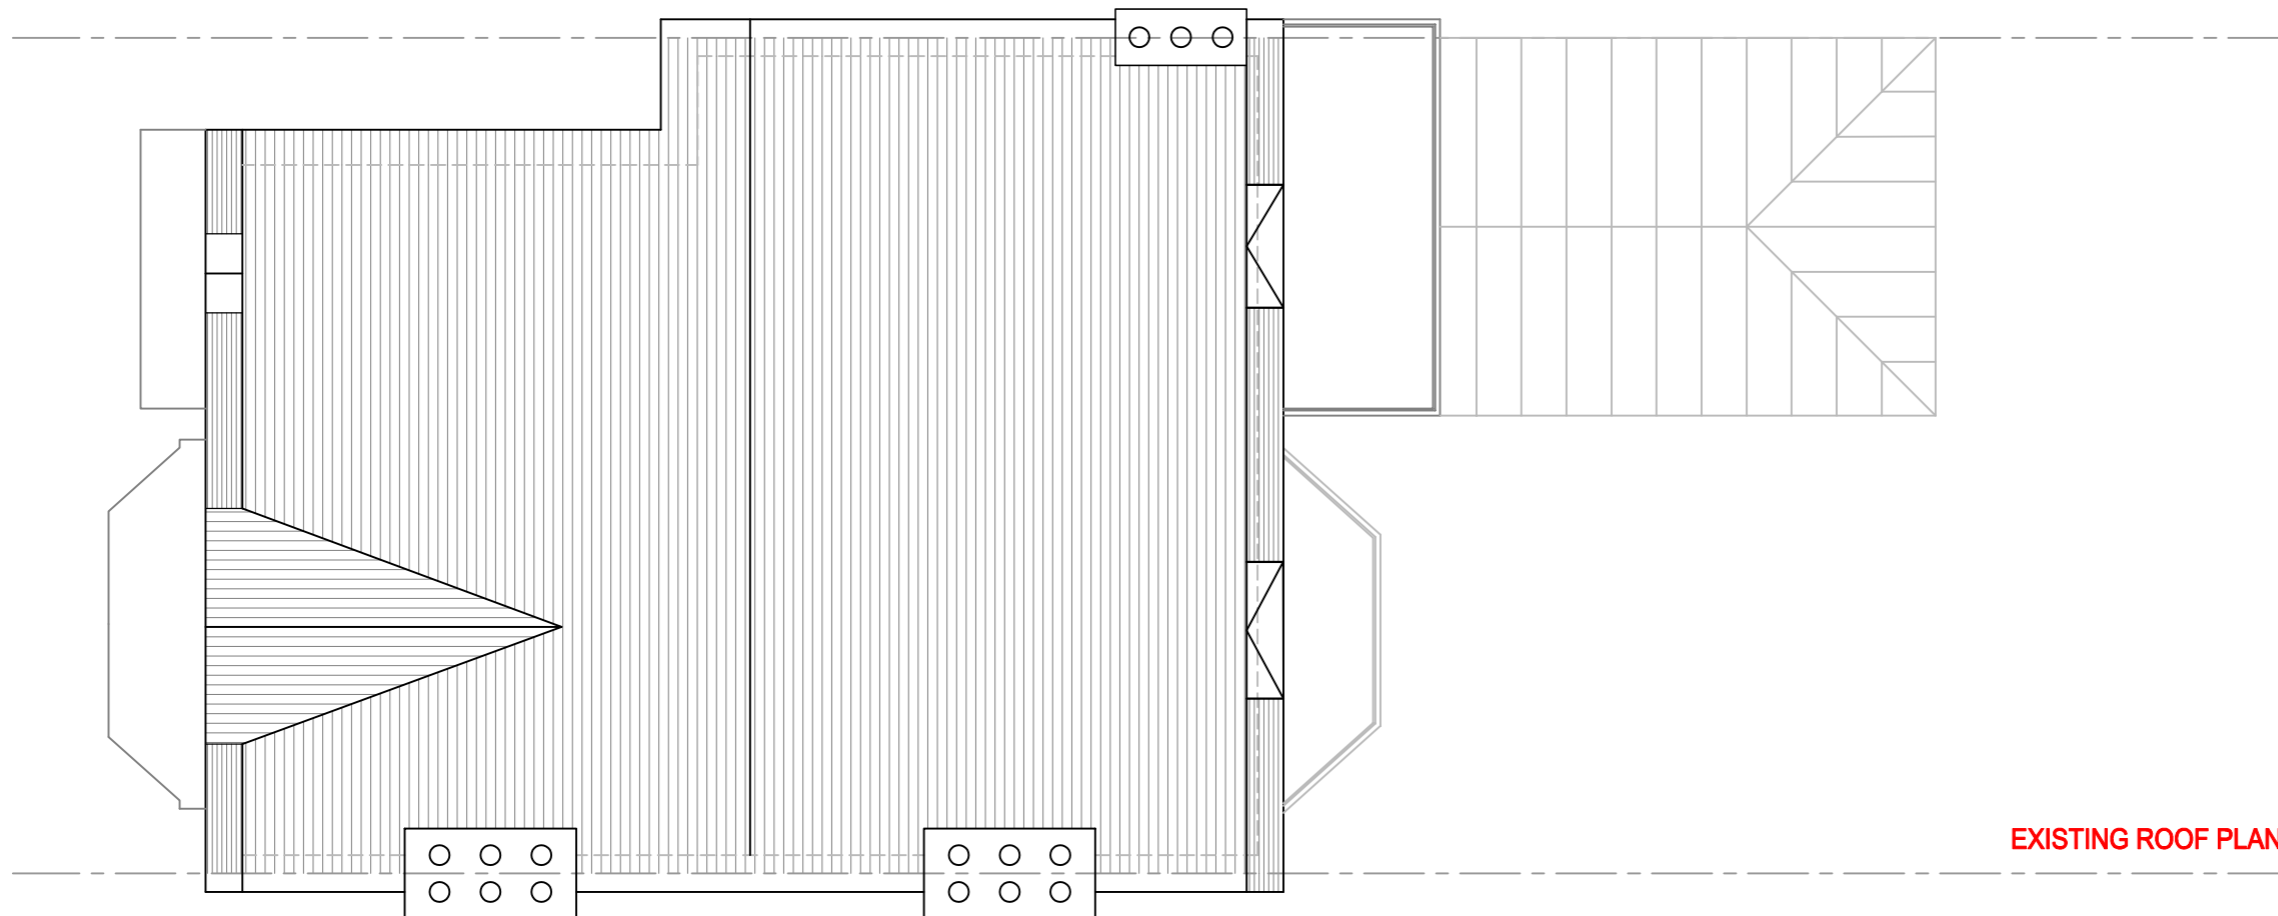

EXISTING ROOF PLAN



188GT/ENG/P/02

Scale at A3 : 1:75

Drw	MEH	App	Rev
Chk		Date	Date

188 Goldhurst Terrace
London NW6 3HN


Existing Second and Roof



29 Howard Road
London NW2 6DS

T: 020 88308393
E: info@engconsulting.co.uk
W: www.engconsulting.co.uk

NOTES

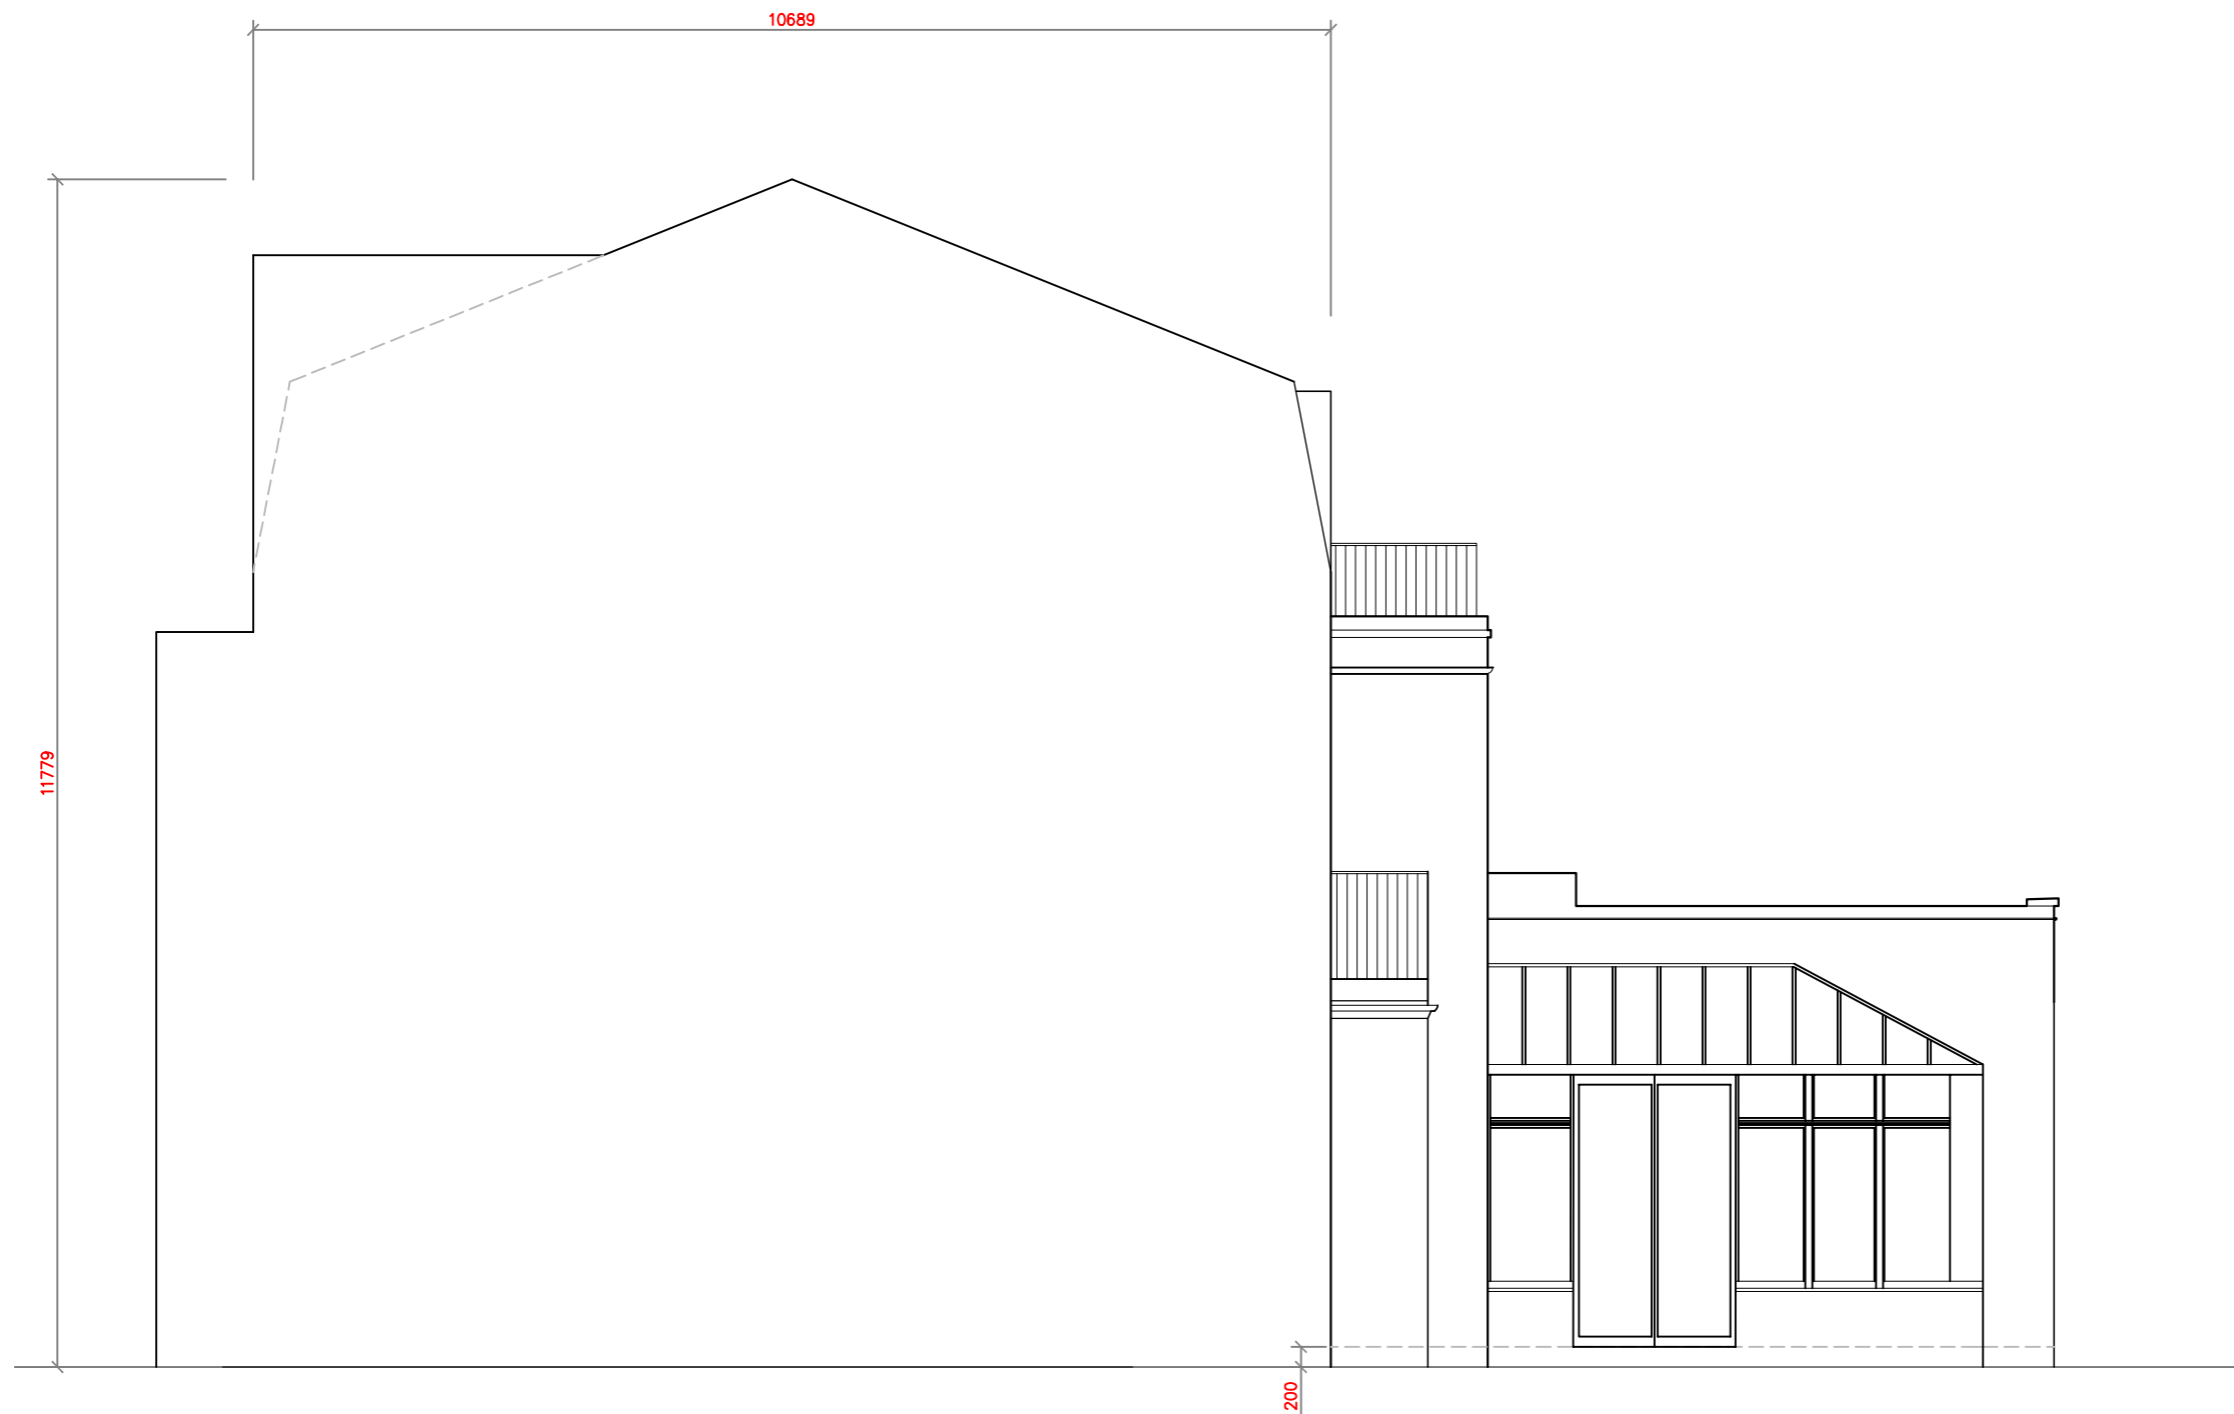

EXISTING SIDE ELEVATION

188GT/ENG/P/04

Scale at A3 : 1:75

Drw	MEH	App	Rev
Chk		Date	Date

188 Goldhurst Terrace
London NW6 3HN
Existing
Side Elevation



29 Howard Road
London NW2 6DS

T: 020 88308393
E: info@engconsulting.co.uk
W: www.engconsulting.co.uk



NOTES



188GT/ENG/P/17

Scale at A3 : 1:75

Drw MEH	App	Rev A
---------	-----	-------

Chk	Date	Date
-----	------	------


**188 Goldhurst Terrace
London NW6 3HN
Proposed
Front and Rear Elevations**



29 Howard Road
London NW2 6DS

T: 020 88308393
E: info@engconsulting.co.uk
W: www.engconsulting.co.uk

NOTES

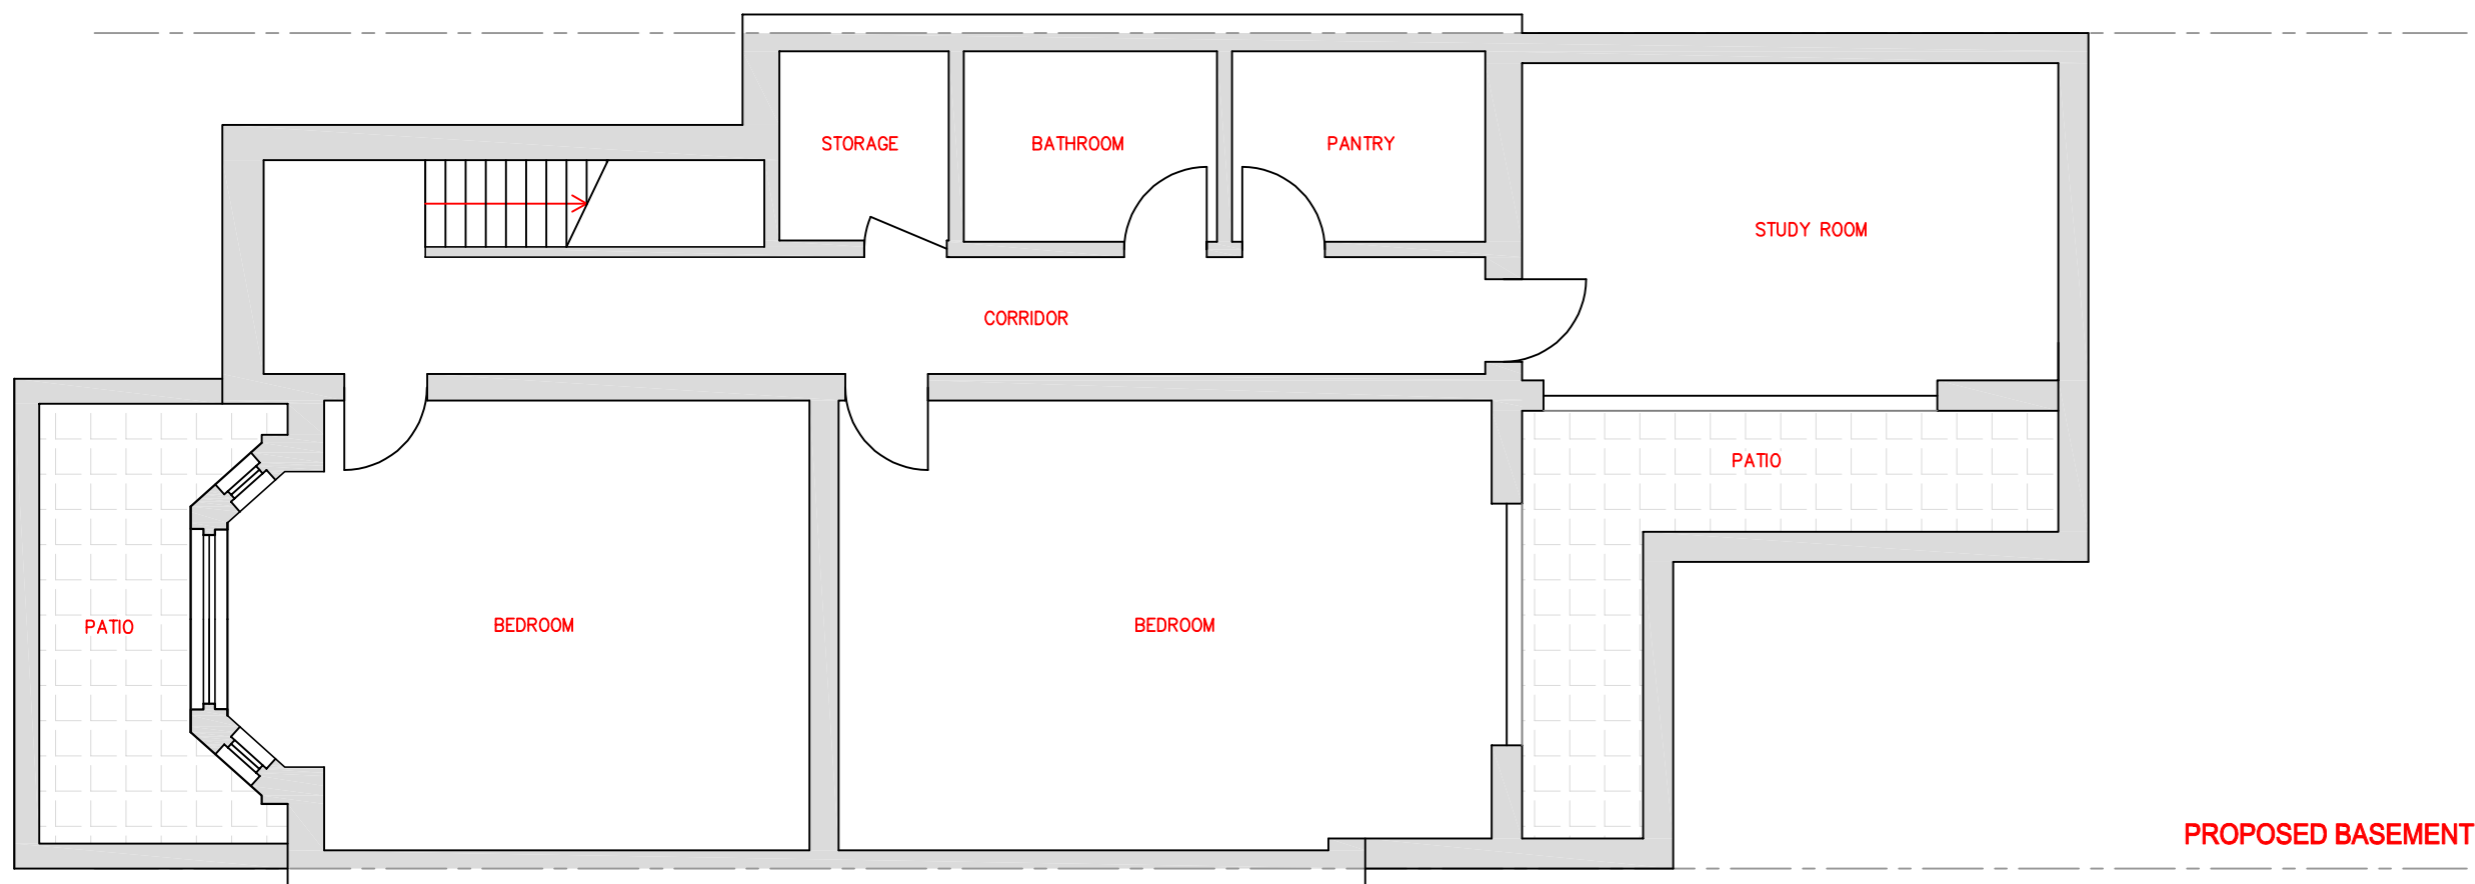

188GT/ENG/P/14

Scale at A3 : 1:75

Drw	MEH	App	Rev
-----	-----	-----	-----



Chk		Date	Date
-----	--	------	------

188 Goldhurst Terrace
London NW6 3HN
Proposed
Basement



29 Howard Road
London NW2 6DS

T: 020 88308393
E: info@engconsulting.co.uk
W: www.engconsulting.co.uk

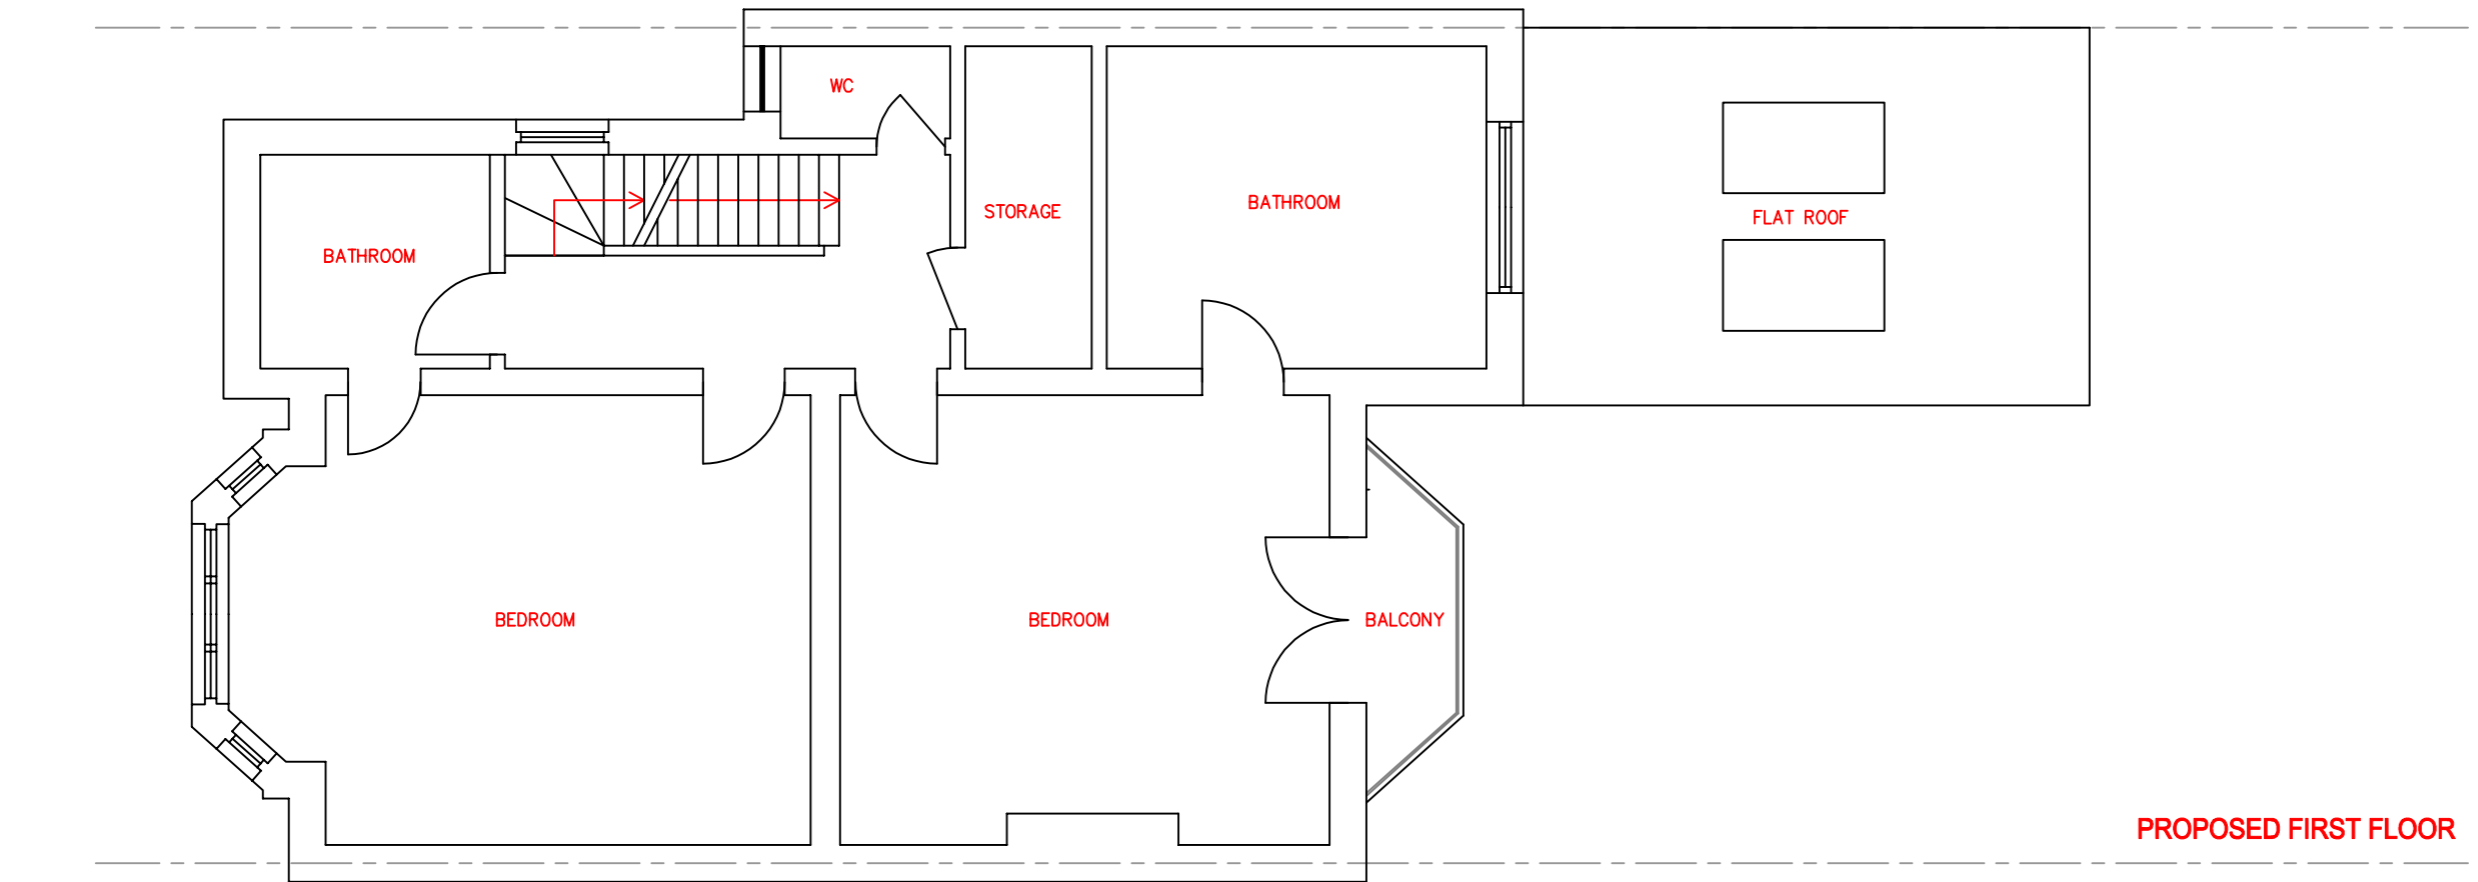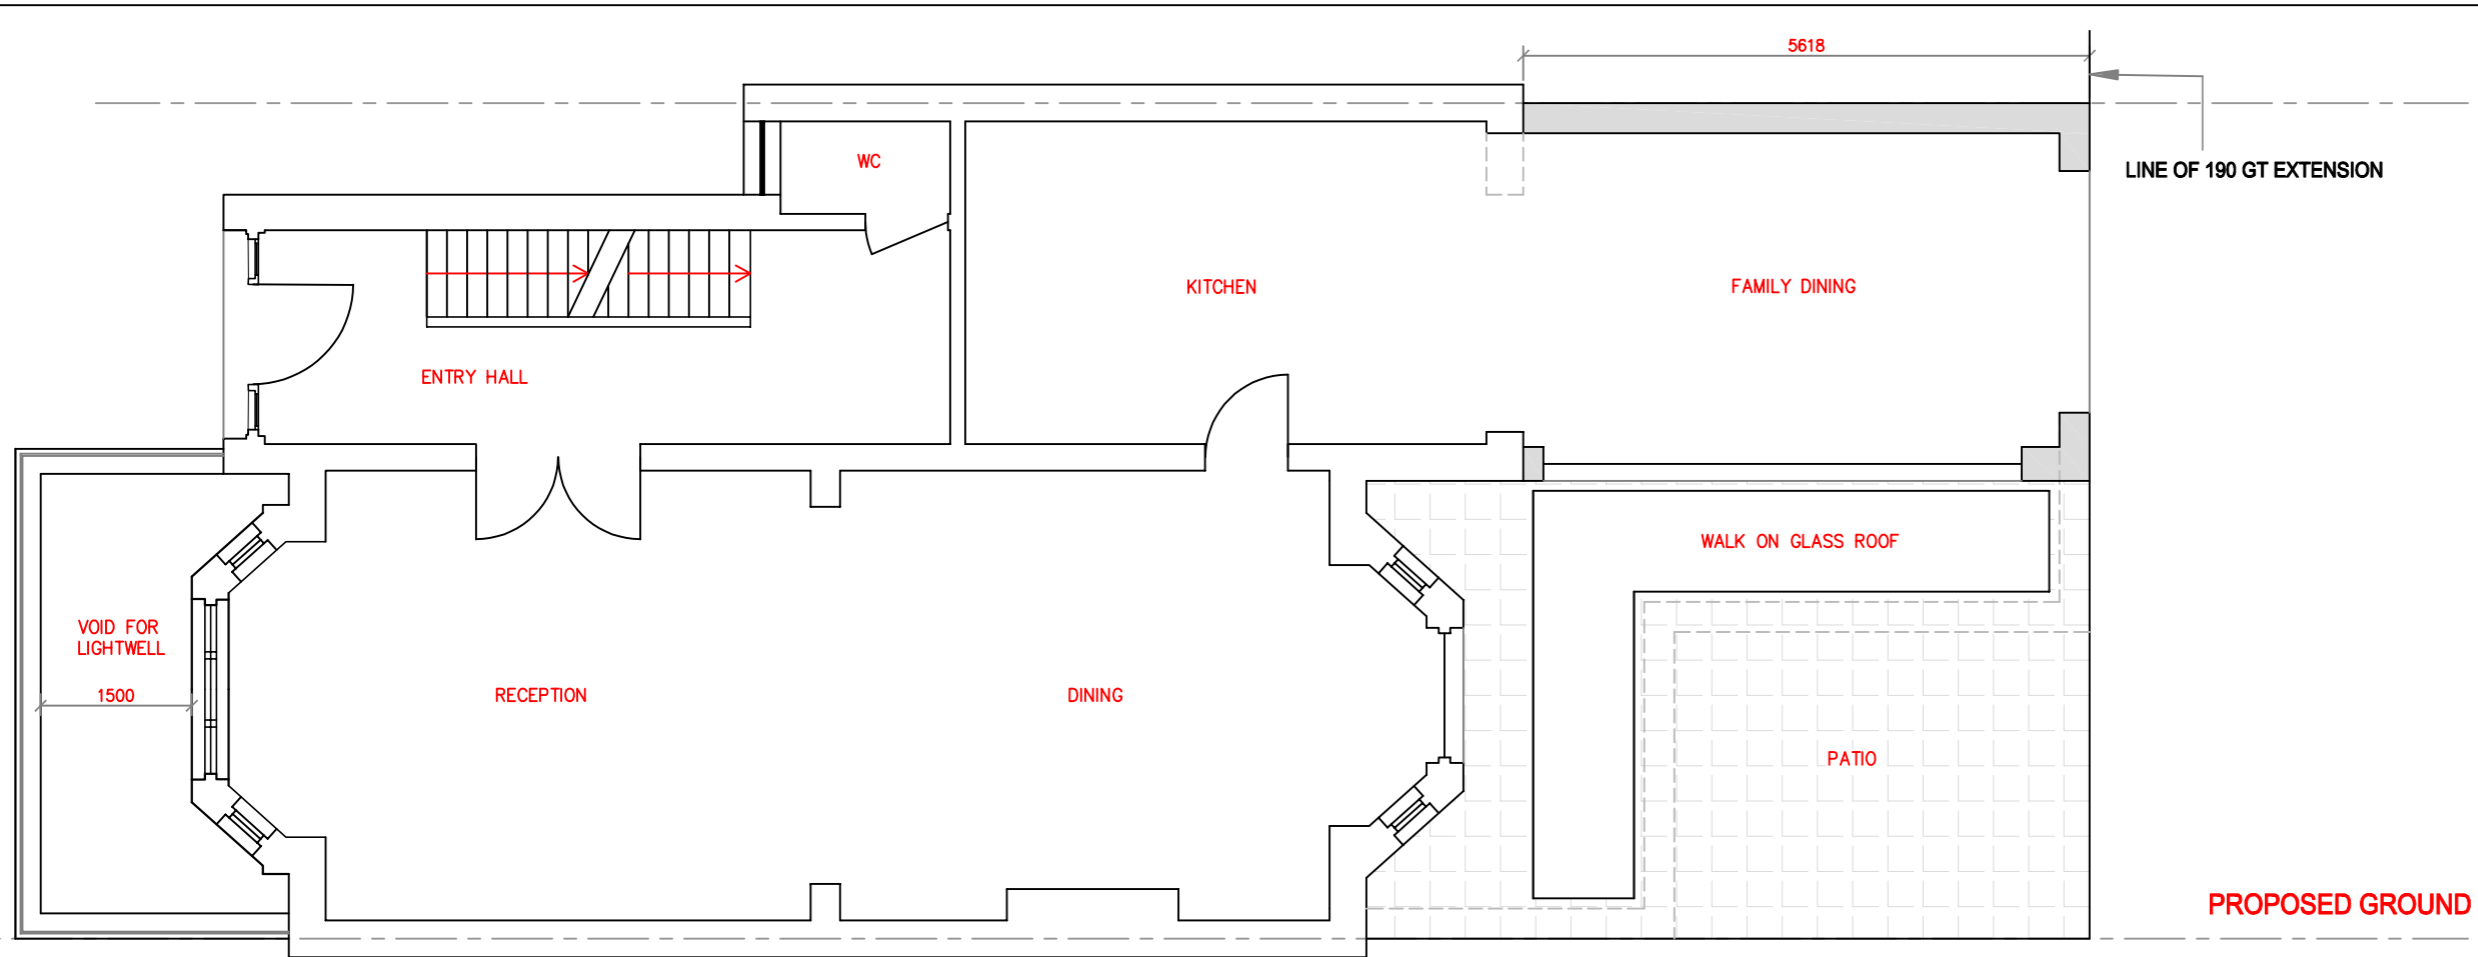

NOTES

188GT/ENG/P/15

Scale at A3 : 1:75


Drw MEH	App	Rev
Chk	Date	Date

**188 Goldhurst Terrace
London NW6 3HN
Proposed
Ground and First**




29 Howard Road
London NW2 6DS
T: 020 88308393
E: info@engconsulting.co.uk
W: www.engconsulting.co.uk

NOTES

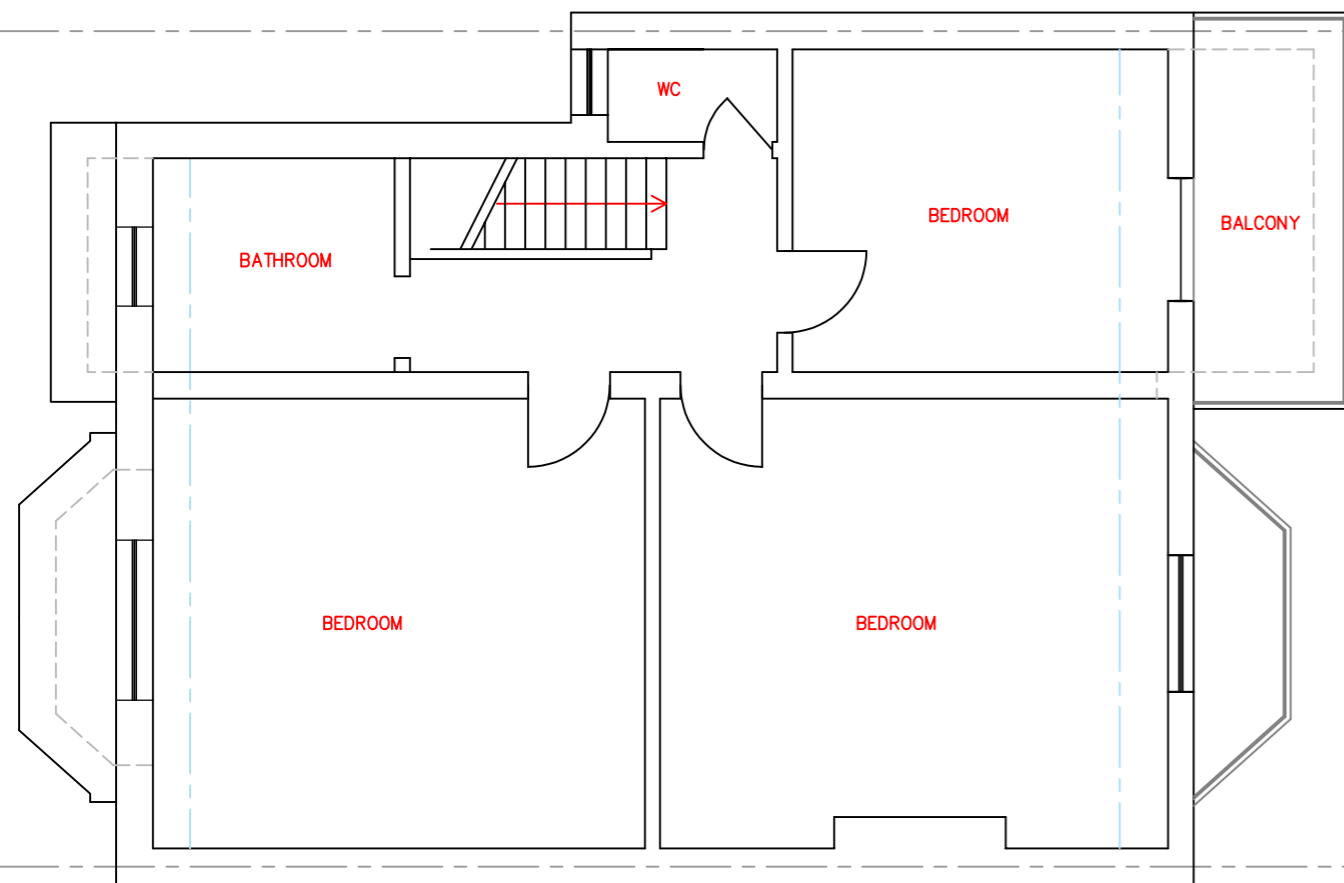

PROPOSED SECOND FLOOR

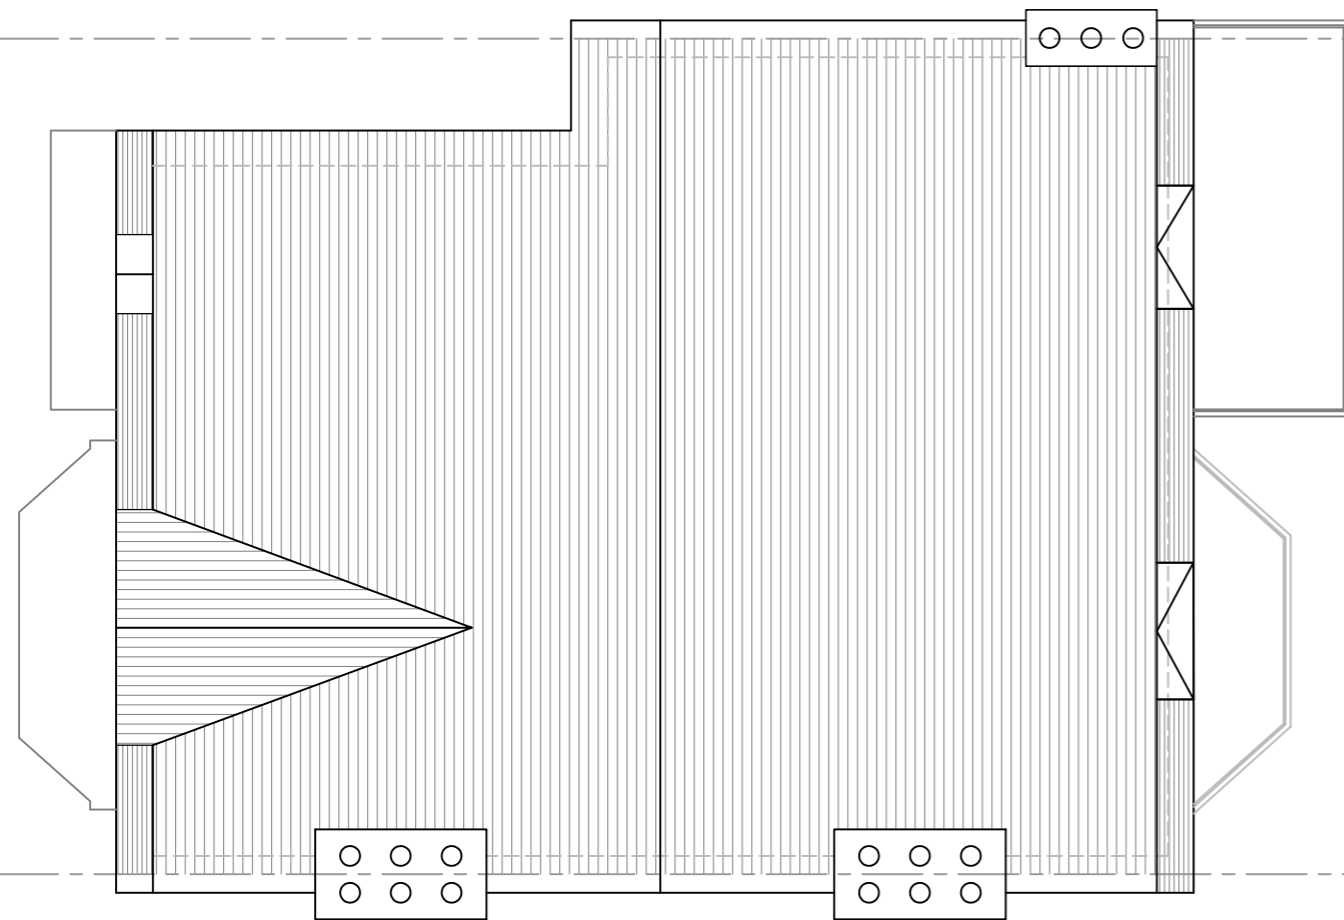

PROPOSED ROOF PLAN



188GT/ENG/P/16

Scale at A3 : 1:75

Drw	MEH	App	Rev
-----	-----	-----	-----

Chk	Date	Date
-----	------	------


188 Goldhurst Terrace
London NW6 3HN
Proposed
Second and Roof



29 Howard Road
London NW2 6DS

T: 020 88308393
E: info@engconsulting.co.uk
W: www.engconsulting.co.uk

NOTES

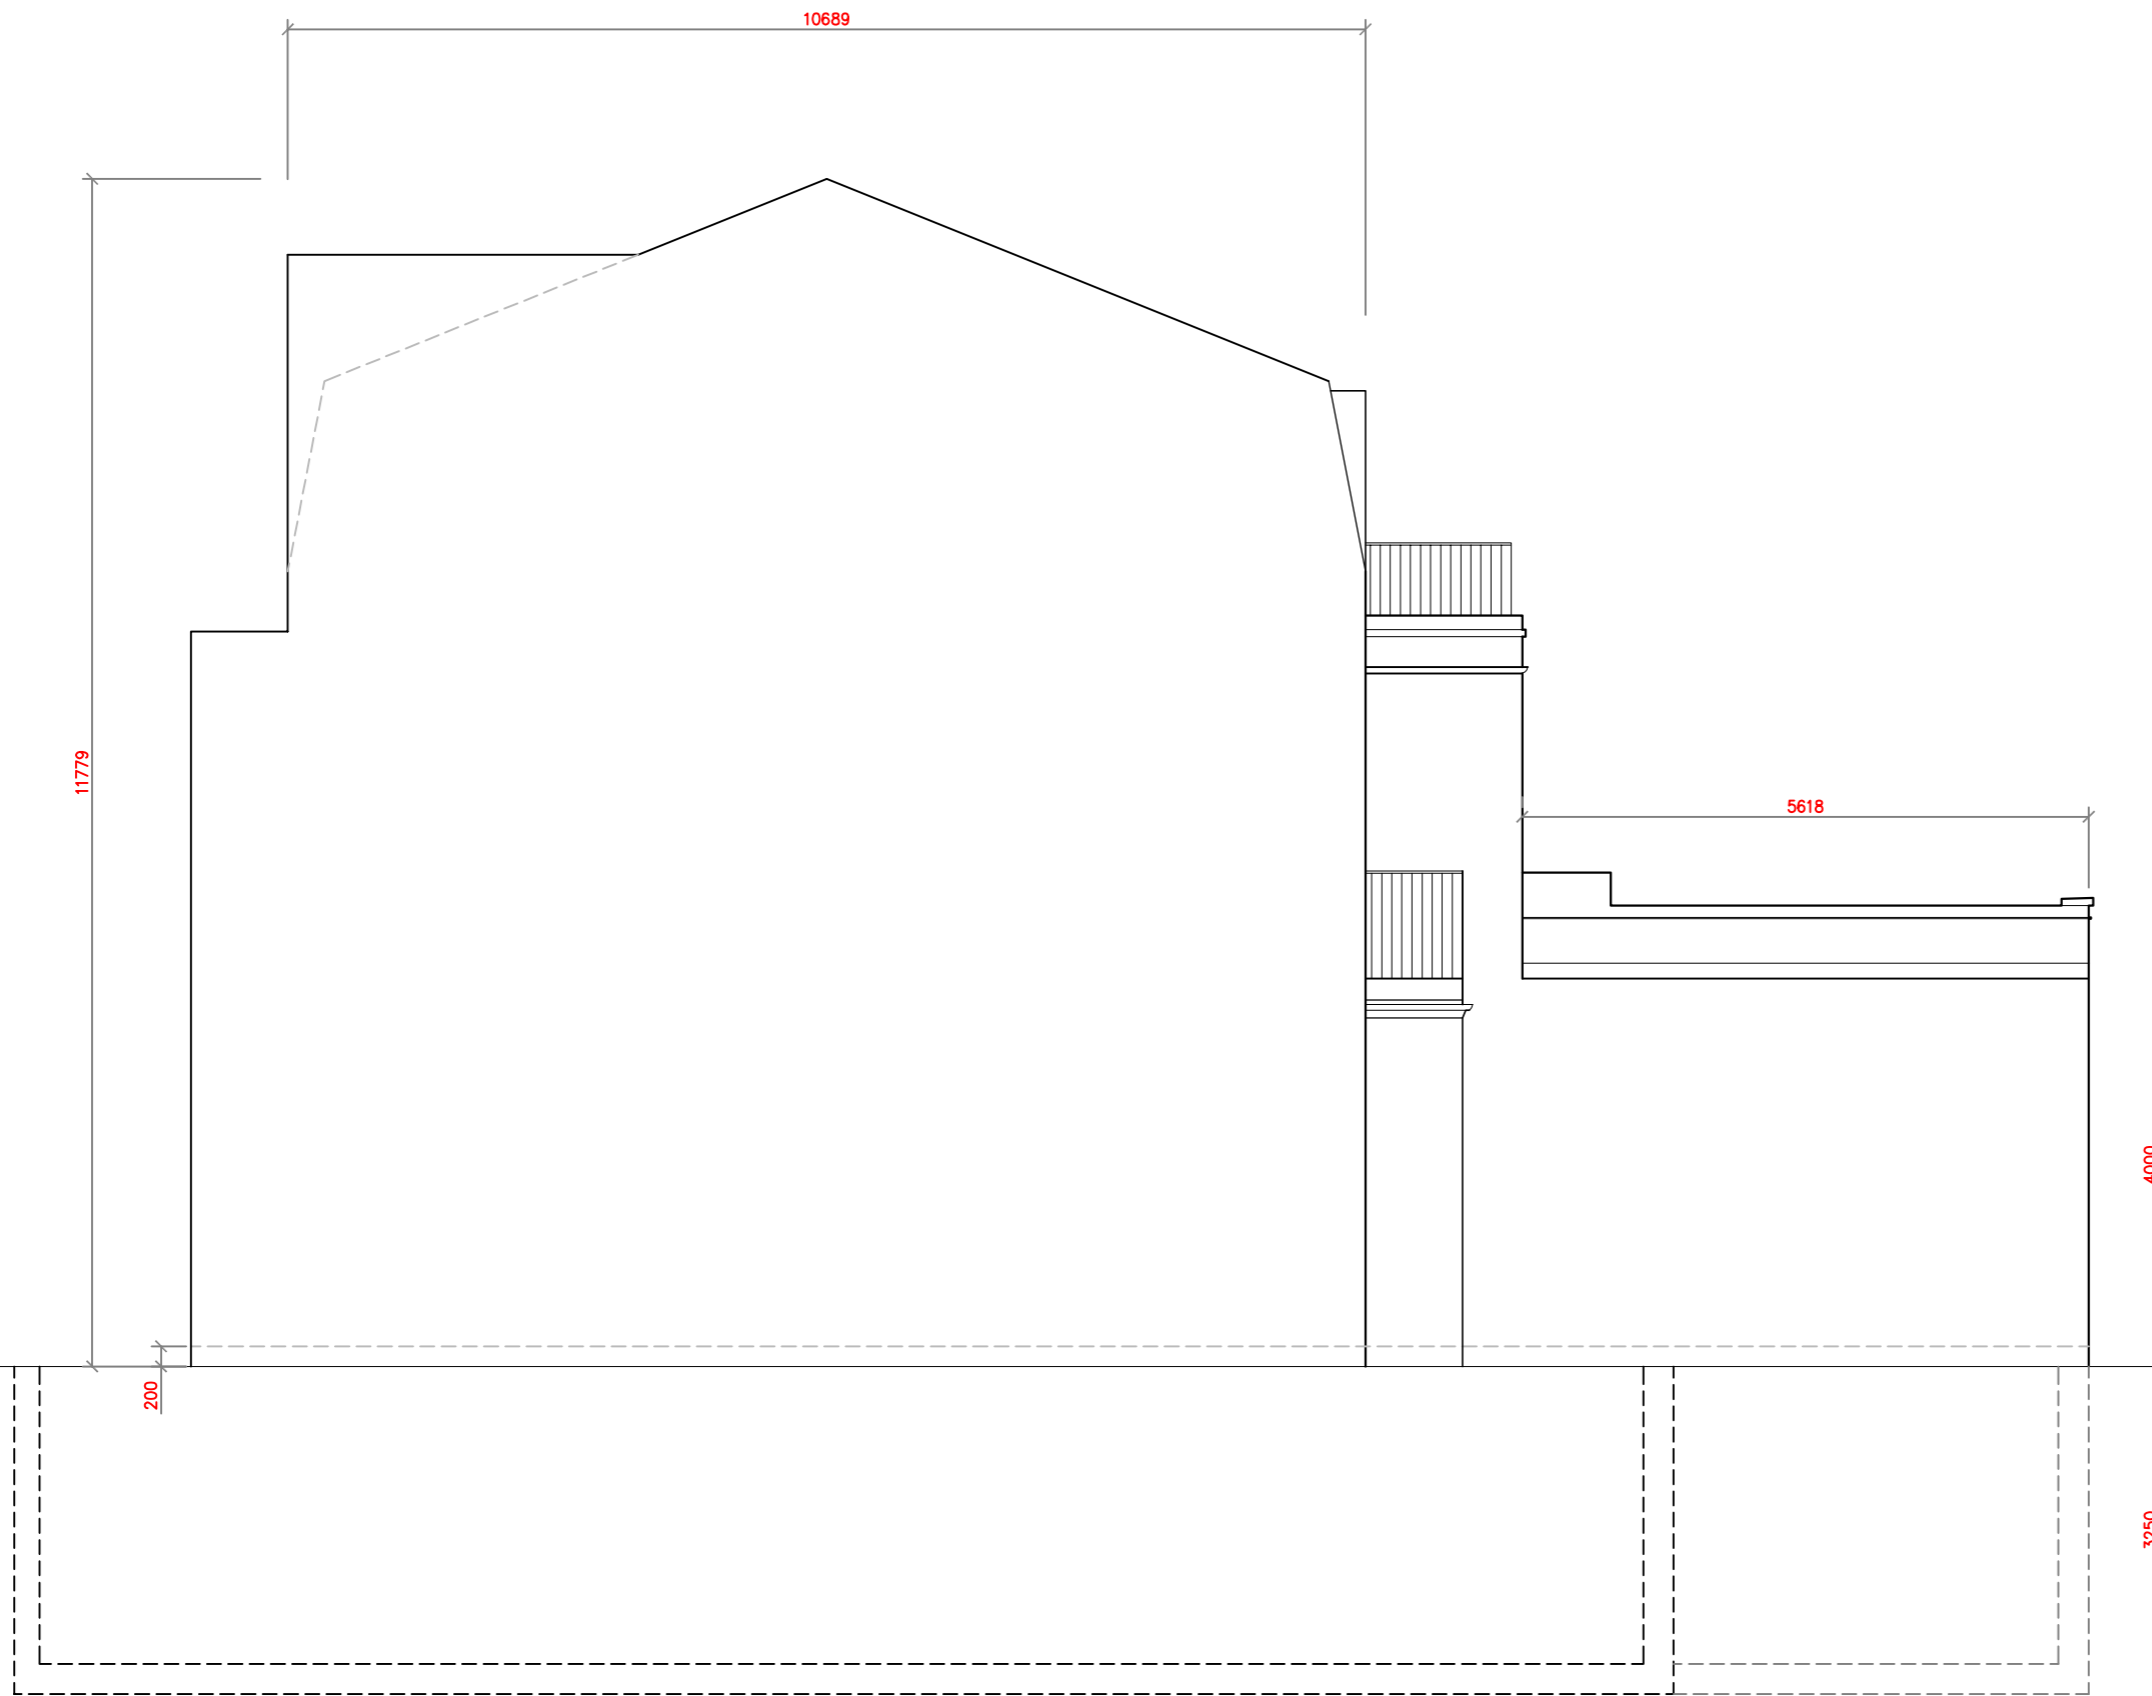

PROPOSED SIDE ELEVATION

188GT/ENG/P/18

Scale at A3 : 1:75

Drw	App	Rev
MEH		
Chk	Date	Date

188 Goldhurst Terrace
London NW6 3HN
Proposed
Side Elevation



29 Howard Road
London NW2 6DS

T: 020 88308393
E: info@engconsulting.co.uk
W: www.engconsulting.co.uk