



Proposed Lower Ground Floor Plan

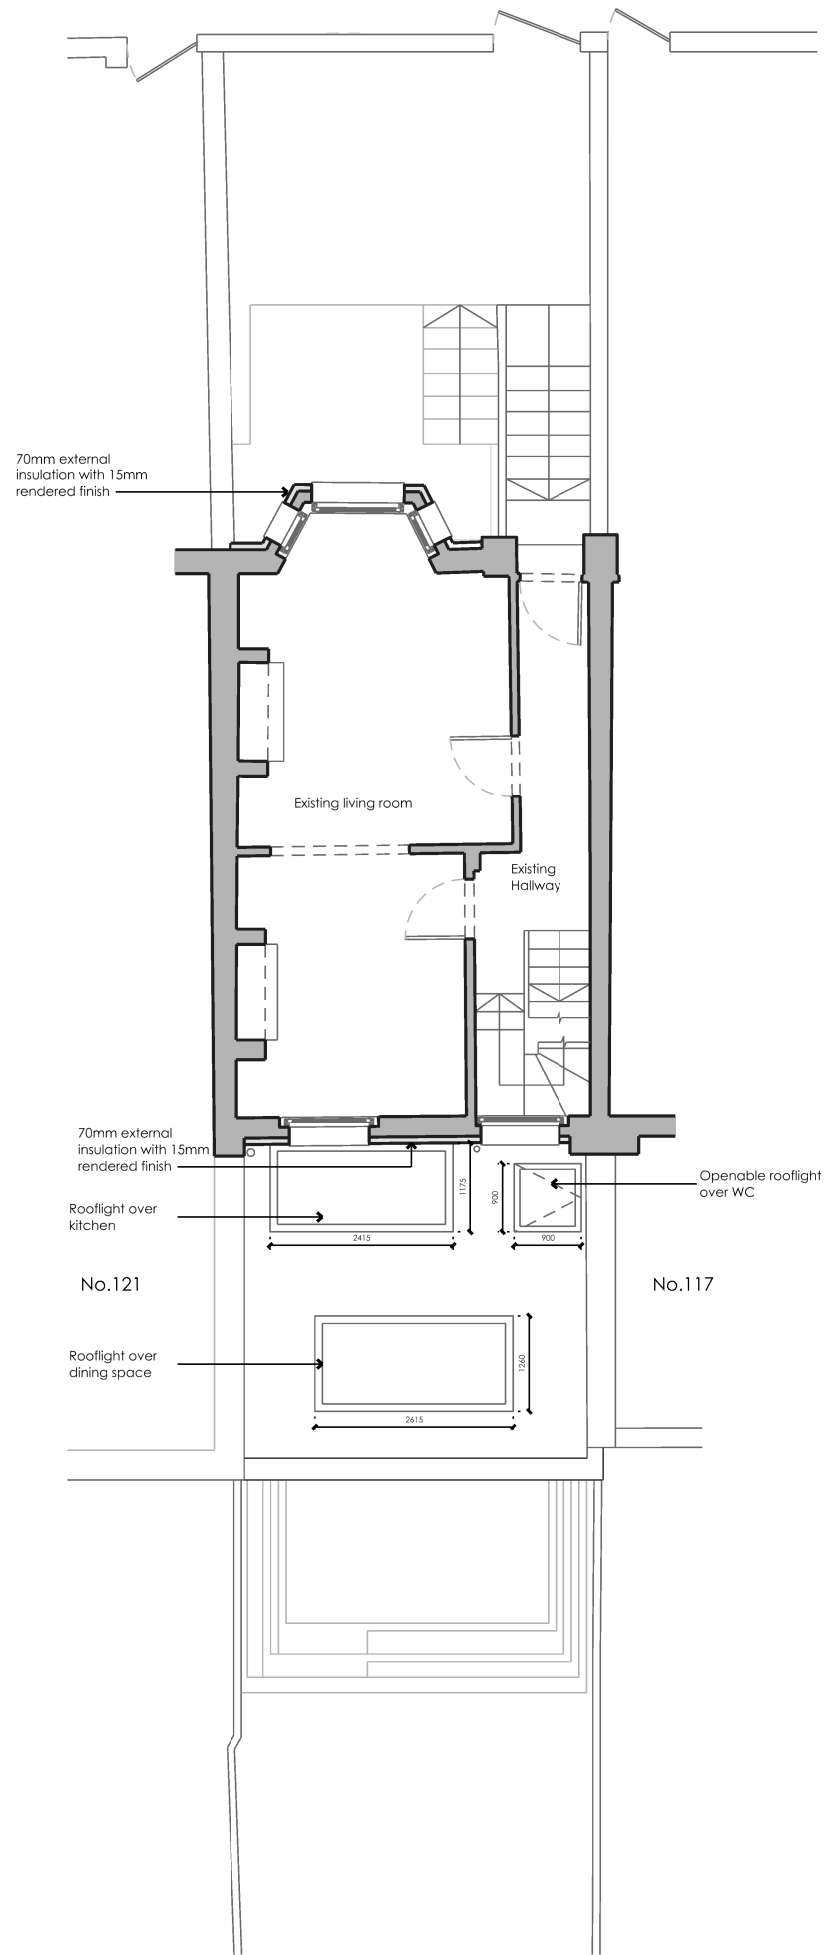

Proposed Upper Ground Floor Plan

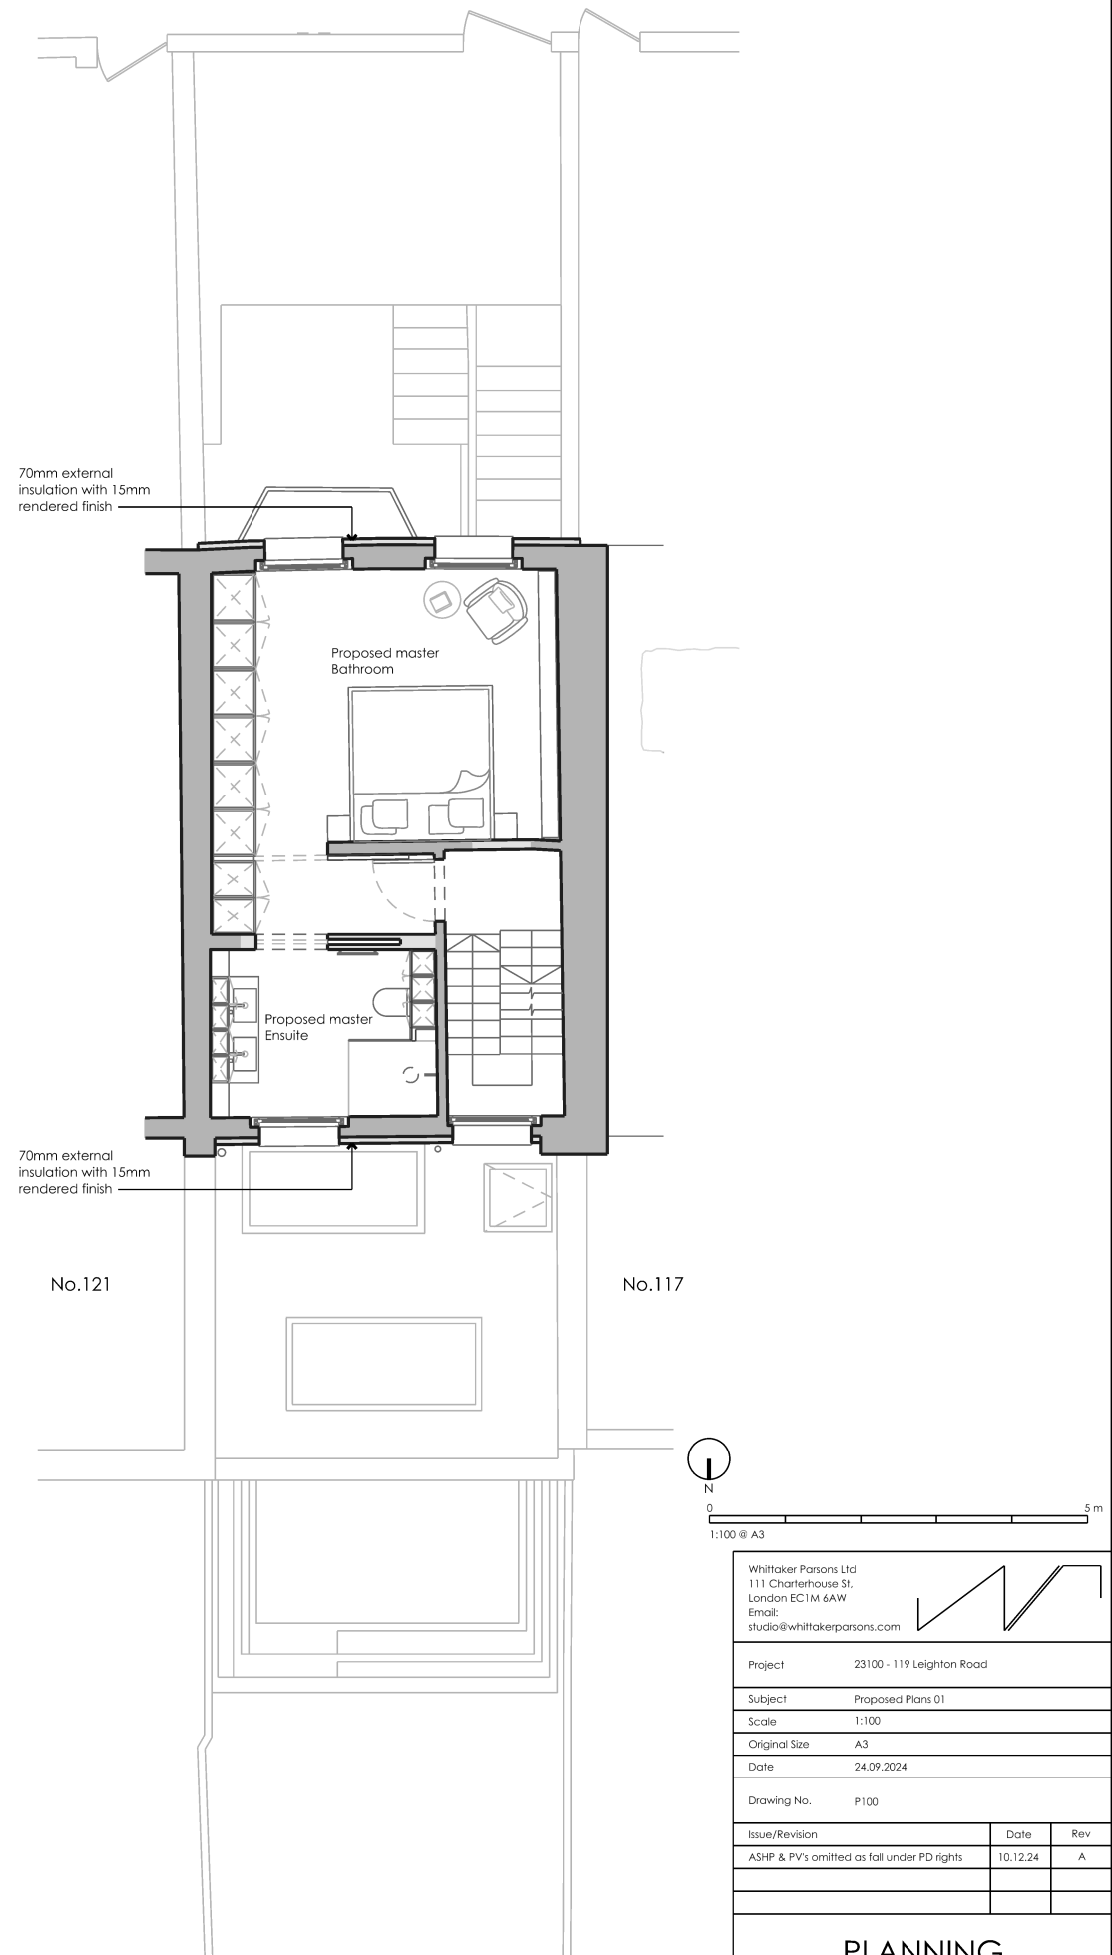

Proposed First Floor Plan



Whittaker Parsons Ltd
 111 Charterhouse St.
 London EC1M 6AW
 Email:
 studio@whittakerparsons.com

Project	23100 - 119 Leighton Road	
Subject	Proposed Plans 01	
Scale	1:100	
Original Size	A3	
Date	24.09.2024	
Drawing No.	P100	

Issue/Revision	Date	Rev
ASHP & PV's omitted as fall under PD rights	10.12.24	A

PLANNING

Unless indicated, this drawing is for information only. Do not scale. Use figured dimensions only. All dimensions to be checked on site.