


Existing Second Floor Plan



Existing Roof Plan

 Area of demolition/strip out

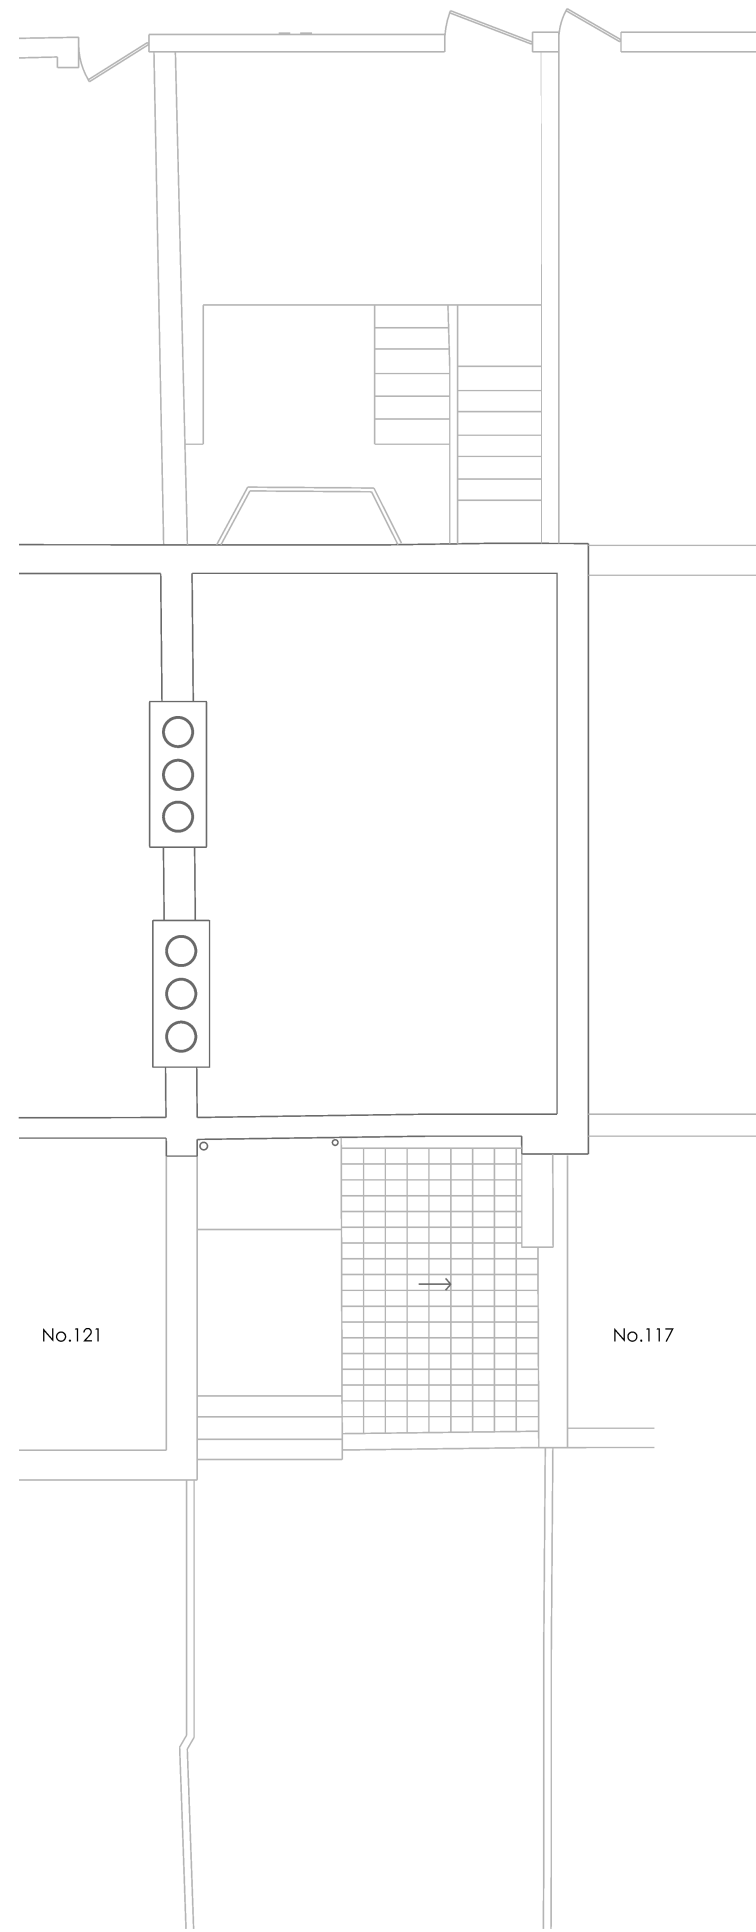

0 5 m
1:100 @ A3

Whittaker Parsons Ltd
111 Charterhouse St.
London EC1M 6AW
Email:
studio@whittakerparsons.com

Project	23100 - 119 Leighton Road	
Subject	Existing Plans 02	
Scale	1:100	
Original Size	A3	
Date	24.09.2024	
Drawing No.	ED10	

Issue/Revision	Date	Rev
Outline of No. 117 rear extension added	10.12.24	A

PLANNING

Unless indicated, this drawing is for information only. Do not scale. Use figured dimensions only. All dimensions to be checked on site.