



1 Proposed Lower Ground Floor Plan  
Scale: 1:100

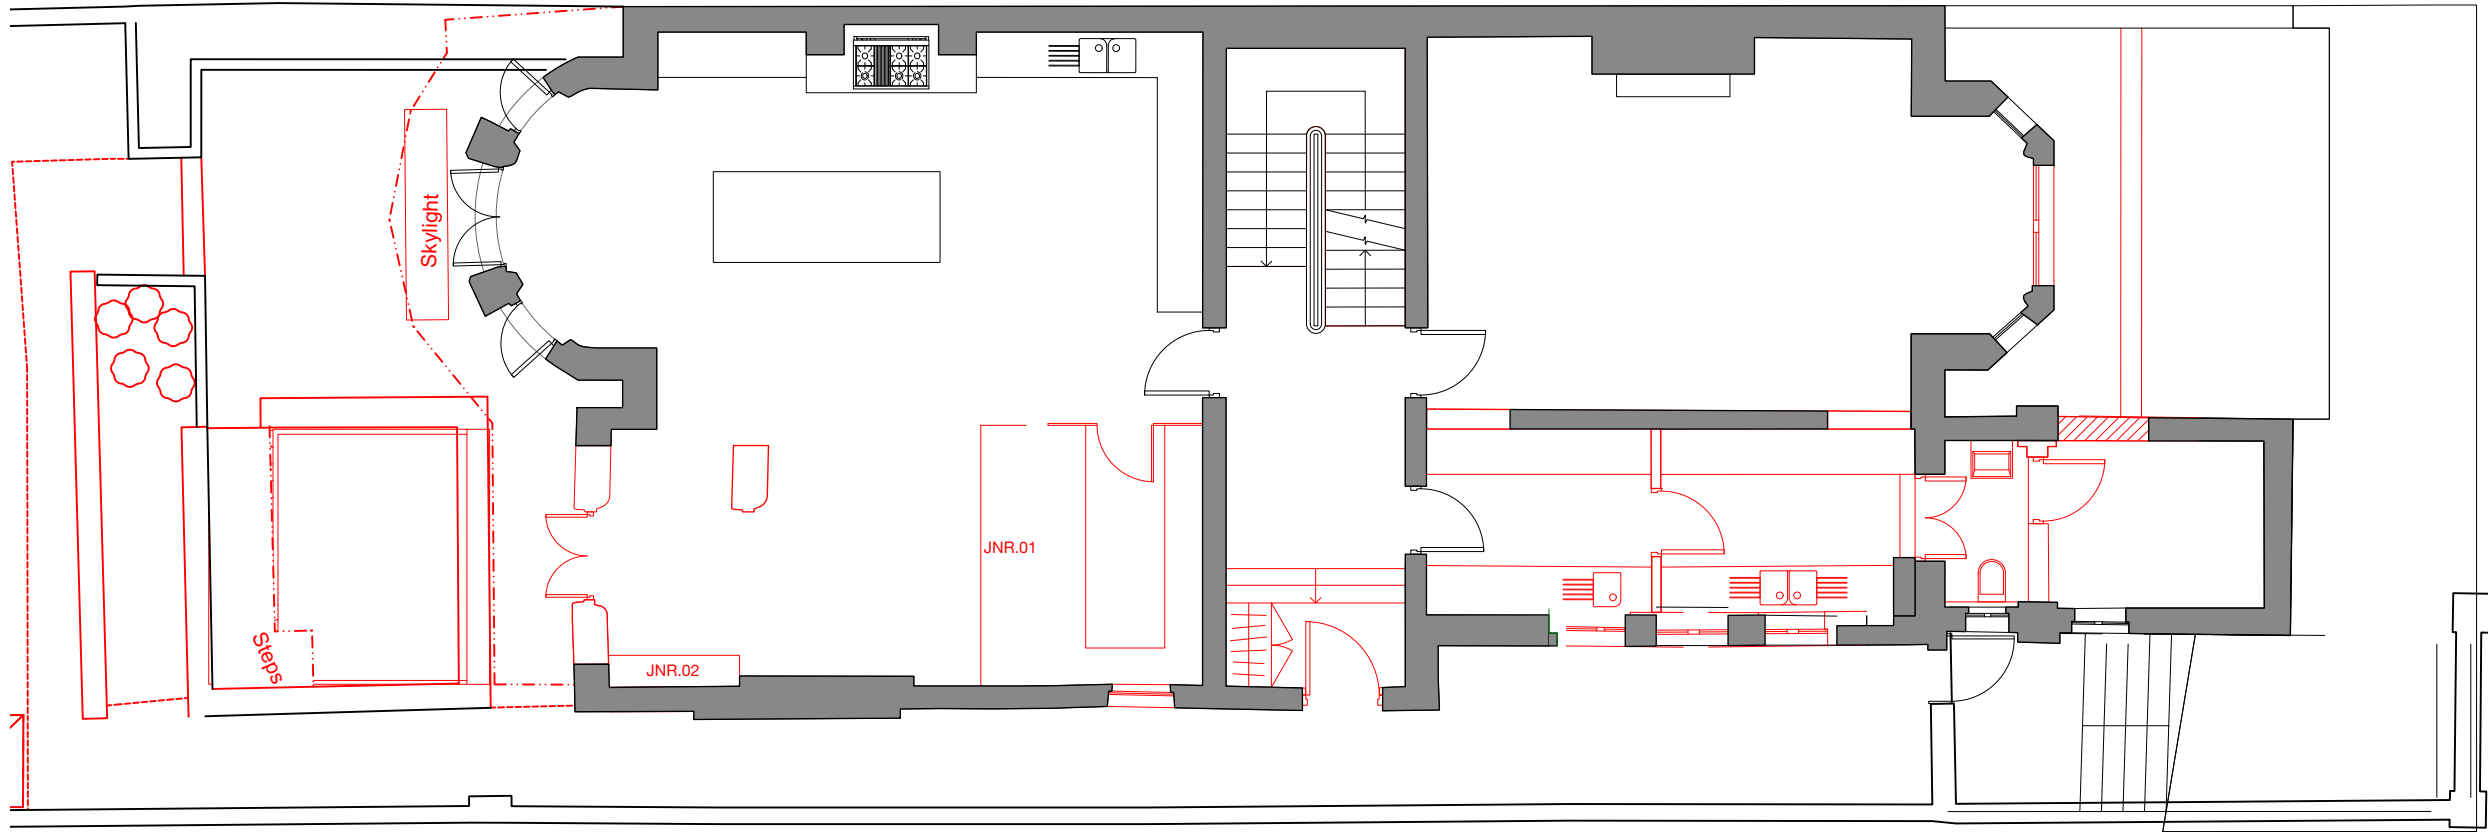

2 Demolition Lower Ground Floor Plan  
Scale: 1:100

 

**MILTIADOU COOK MITZMAN architects llp**

020 7722 8525  
office@mcma.design  
www.mcma.design

10-12 Emerald Street  
London  
WC1N 3QA

**CLIENT**  
Gina Germano

**PROJECT**  
31 Belsize Park Gardens,  
NW3 4JH

**SHEET TITLE**  
Lower Ground Floor Plans

**SCALE**  
1:100

**DATE CREATED**  
29/11/2023

**FILE REFERENCE**

DRAWING NUMBER	REVISION
410-DWG-108	P3